



CHARLOTTE HISTORIC DISTRICT COMMISSION

CERTIFICATE OF APPROPRIATENESS

CERTIFICATE NUMBER: HDCADMRM-2019-00744

DATE: 26 November 2019

ADDRESS OF PROPERTY: 500 Hermitage Court

TAX PARCEL NUMBER: 15502213

HISTORIC DISTRICT: Hermitage Court

OWNER(S): John & Anne Barry


DETAILS OF APPROVED PROJECT: Tree Replanting. This project is tree replanting to replace two unhealthy and hazardous trees per the Certified Arborist report. The two new trees will be selected from the approved plant species, large maturing canopy tree list as outlined in the Charlotte Land Development Standards Manual (CLDSM). The two replacement trees should be approximately 2"-3" caliper in size and planted during the next replanting season. See exhibit 'Site Plan – 2019'

1. Applicable Policy & Design Guidelines and Approval Authority – Projects Eligible for Administrative Approval, page 2.6: Landscape and Site Features.
2. The applicable Policy & Design Guidelines for Trees (page 8.5) have been met.

If changes to the approved plans are needed, please contact staff as soon as possible. Any deviation from the work/materials approved in this COA may result in 1.) a Notice of Violation and Stop Work Order, and 2.) required removal or replacement to bring the work into compliance with this COA and the Charlotte Historic District Design Guidelines


- This Certificate of Appropriateness (COA) indicates that this project proposal has been determined to comply with the standards and policies of the Charlotte Historic District Commission.
- Display the blue COA placard in a visible location along with any required permits.
- No other approvals are to be inferred.
- No demolition other than that specifically indicated on any attached plans is authorized under this approval.
- All work must be completed in accordance with all other applicable state and local codes.
- Any changes from or additions or deletions to the plans referenced herein will void this Certificate, and a new application must be filed with the Historic District Commission.

This Certificate is valid for a period of twelve (12) months from the date of issuance. Failure to obtain a building permit in that time will be considered as a failure to comply with the Certificate and the Certificate will become invalid. If a building permit is not required, then the approved work must be completed within twelve (12) months of the date of issuance of this Certificate. In either situation, the Certificate can be renewed for an additional twelve (12) months by Historic District Commission staff by written request within the first twelve (12) months from the date of issuance.

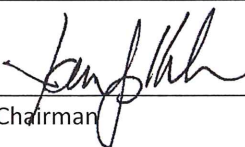
James Haden, Chairman


Staff

1
DT3 SCALE: 1/8" = 1'-0" TREE REMOVAL PLAN

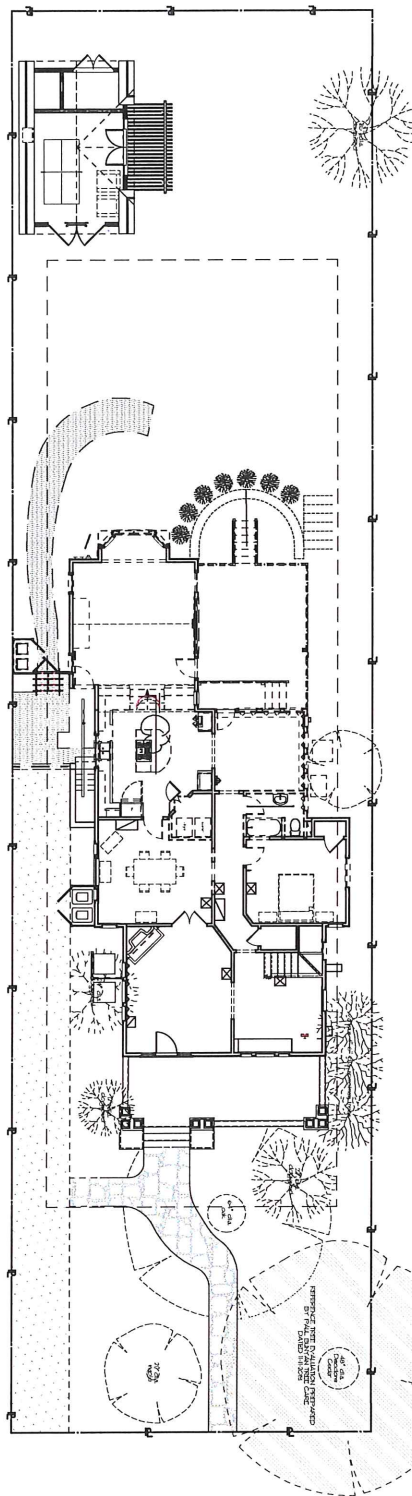

APPROVED
Charlotte
Historic District
Commission
Certificate of Appropriateness
HDCADM 2019-00744
SITE PLAN
NOV. 2019

NEW TREE TO BE REPLACED
IN SAME GENERAL LOCATION
TREE TO BE REMOVED

John & Anne Barry Residence
Date: 6/19/2018
Revisions: 12/18/18
Drawn By: 01/03/19
Sheet: D1.3

THESE PLANS AND SPECIFICATIONS
WARRANT THE WORKMANSHIP AND
MATERIALS TO BE USED IN THE
CONSTRUCTION OF THE PROJECT.
THEY DO NOT WARRANT THE
SUITABILITY OF THE PROJECT FOR
ANY OTHER PURPOSES.
(BY CONTRACT - SEE SEPARATE DOCUMENTS)

Don Duffy
Architect
301 Providence Rd
Charlotte, NC 28207
(704) 338-1728
www.donduffyarchitect.com

PERMIT SET

John & Anne Barry Residence
500 Hermitage Ct
Charlotte, NC