


EXISTING TREES			
TREE NO.	SIZE #	TREE NO.	SIZE #
1	15" POPLAR	22	15" POPLAR
2	8" OAK	23	10" POPLAR
3	12" BIRCH	24	30" OAK
4	18" POPLAR	25	20" OAK
5	8" OAK	26	12" ELT
6	8" POPLAR	27	24" OAK
7	10" OAK	28	12" OAK
8	18" OAK	29	10" OAK
9	15" OAK	30	8" OAK
10	10" OAK	31	36" OAK
11	12" OAK	32	10" OAK
12	12" OAK	33	12" POPLAR
13	24" OAK	34	12" OAK
14	30" OAK	35	8" OAK
15	8" POPLAR	36	12" OAK
16	10" POPLAR	37	18" OAK
17	24" OAK	38	10" OAK
18	24" OAK	39	8" OAK
19	20" OAK	40	10" OAK
20	20" OAK	41	10" OAK
21	30" OAK		

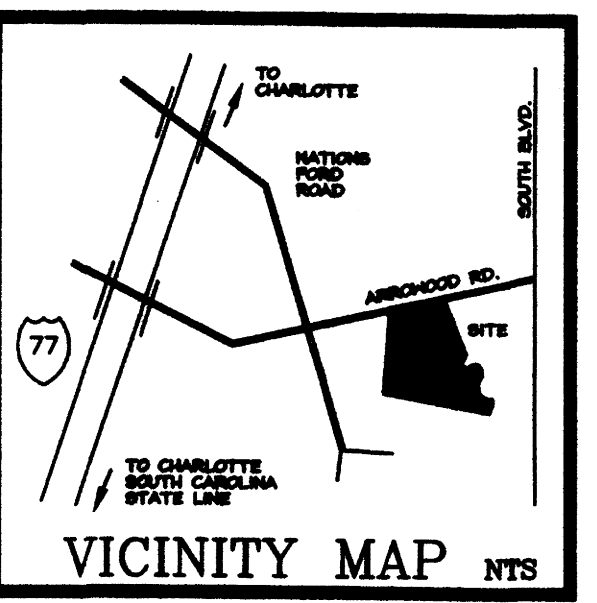


Civiltek Associates  
Engineering Planning Surveying  
1318 E8 Central Ave.  
Charlotte, NC 28205  
(704) 344-1966

Copyright © 2002  
CIVILTEK ASSOCIATES, P.A.  
All rights reserved. No part of this document may be reproduced or transmitted in any form or by any means electronic or mechanical, including photocopying, recording, or by any information storage and retrieval system, without written permission from CIVILTEK ASSOCIATES, P.A. All rights reserved.

Schematic Site Plan  
For Public Hearing  
Rezoning Petition #2002-71 for  
Arrowwood Road Parcel  
City of Charlotte  
Mecklenburg County, North Carolina

Revisions:  
REVISED PER COMMENTS 5/14/2002

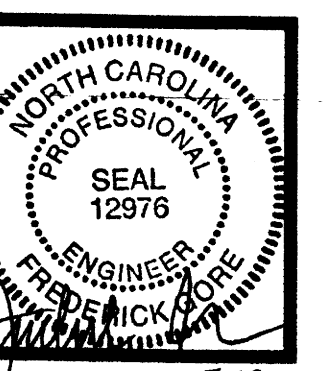

Drawn by:  
DSI  
Approved by:  
F.I.G.  
Date:  
3-21-2002  
Job name:  
AWD/SKETCH

Scale:  
1"=60' (H)  
(V)

Sheet No.  
2 of 2

APPROVED BY CITY COUNCIL  
DATE 7/15/02