


A-1




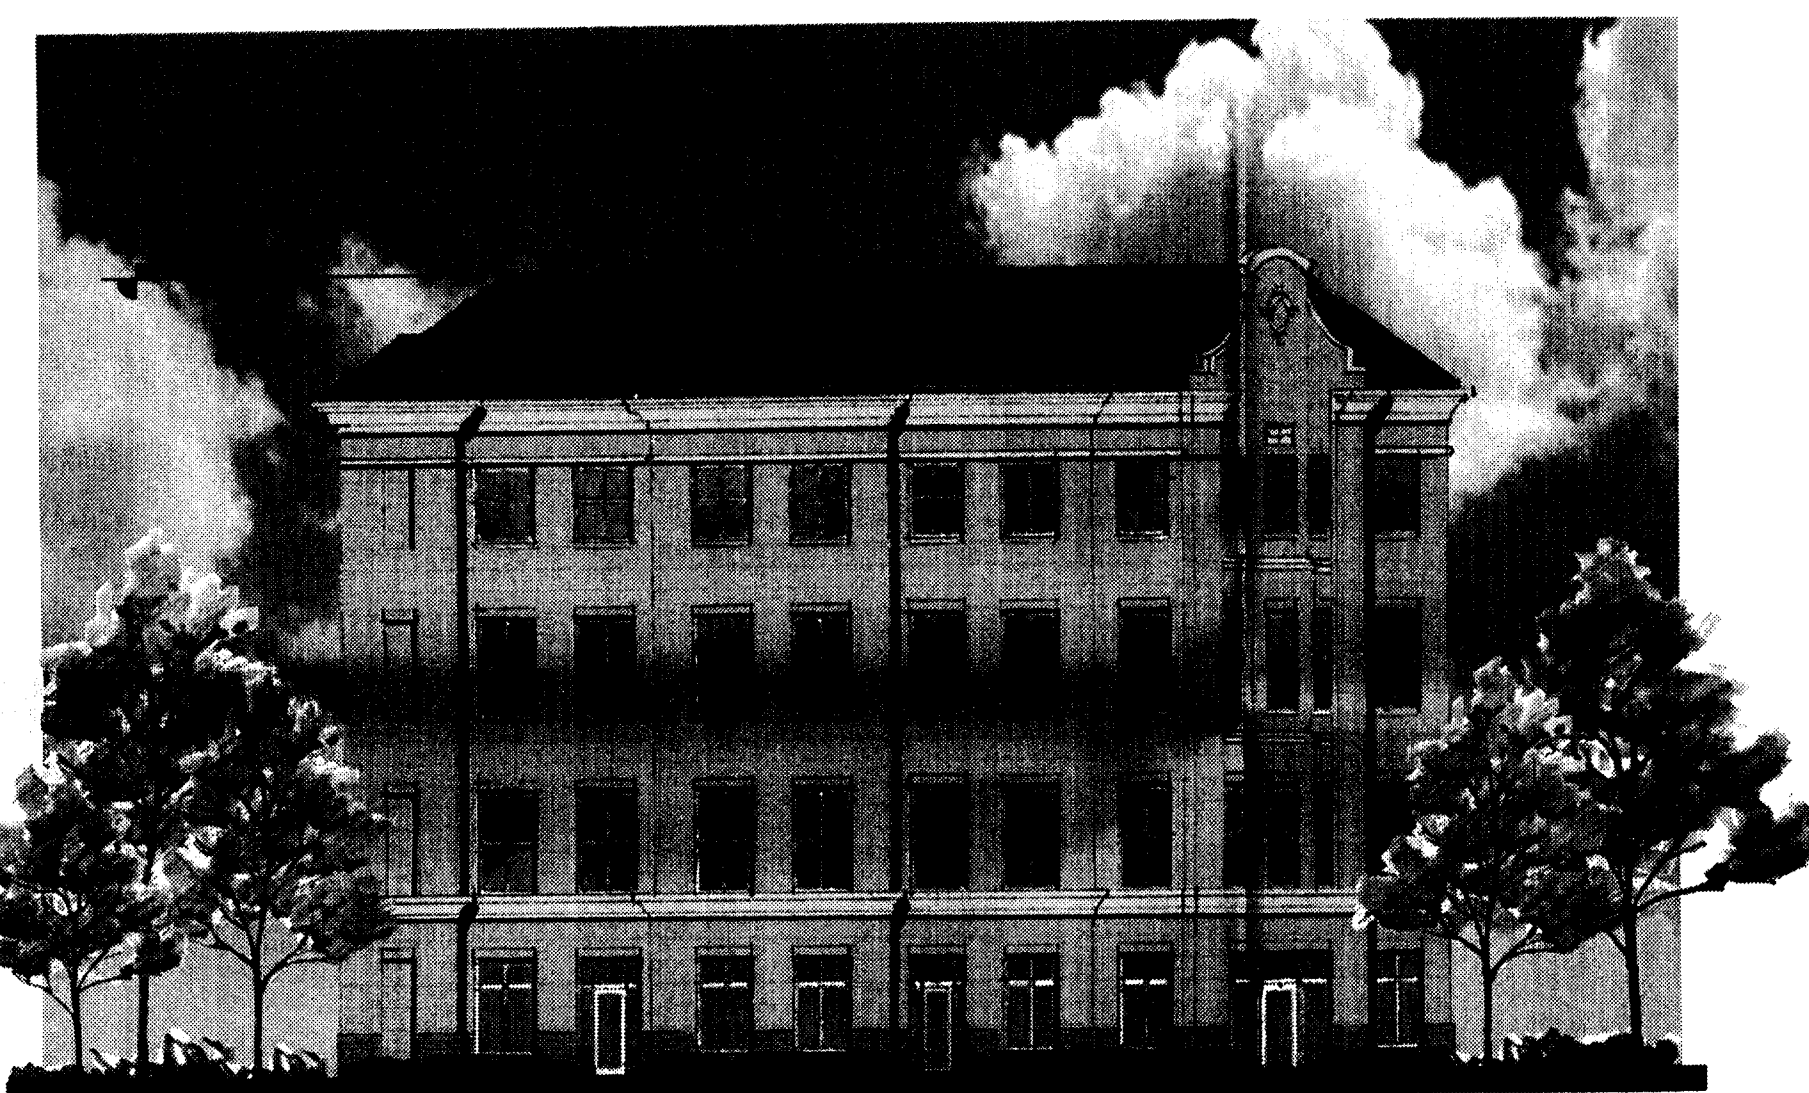

**MOREHEAD ELEVATION (FRONT)**  
SCALE: 1/16" = 1'-0"




**EUCLID ELEVATION (RIGHT SIDE)**  
SCALE: 1/16" = 1'-0"

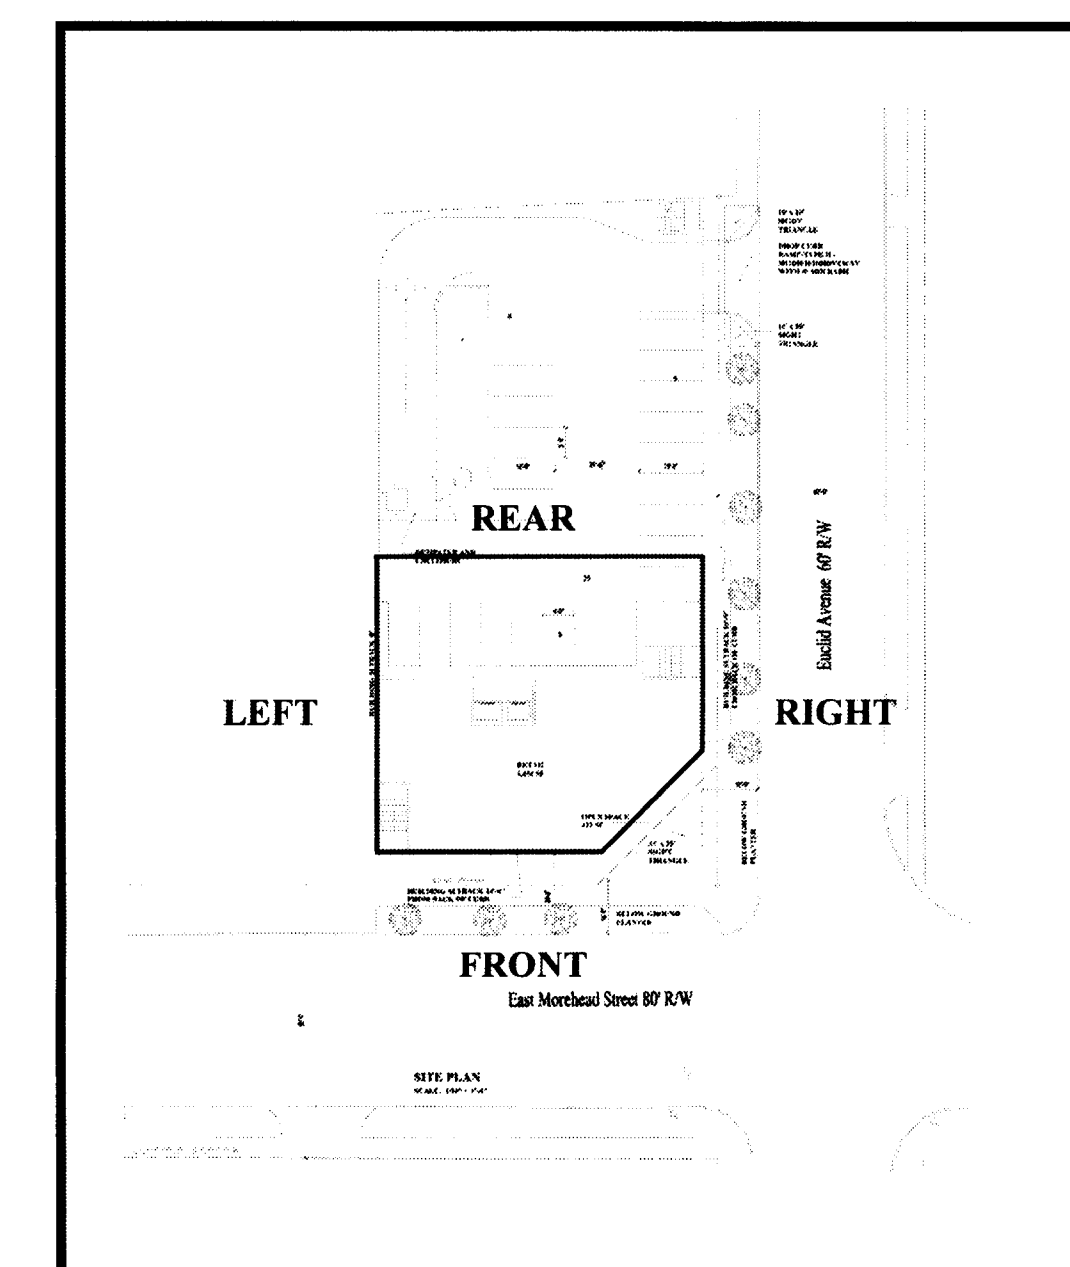

**KEY PLAN**



**REAR ELEVATION**  
SCALE: 1/16" = 1'-0"

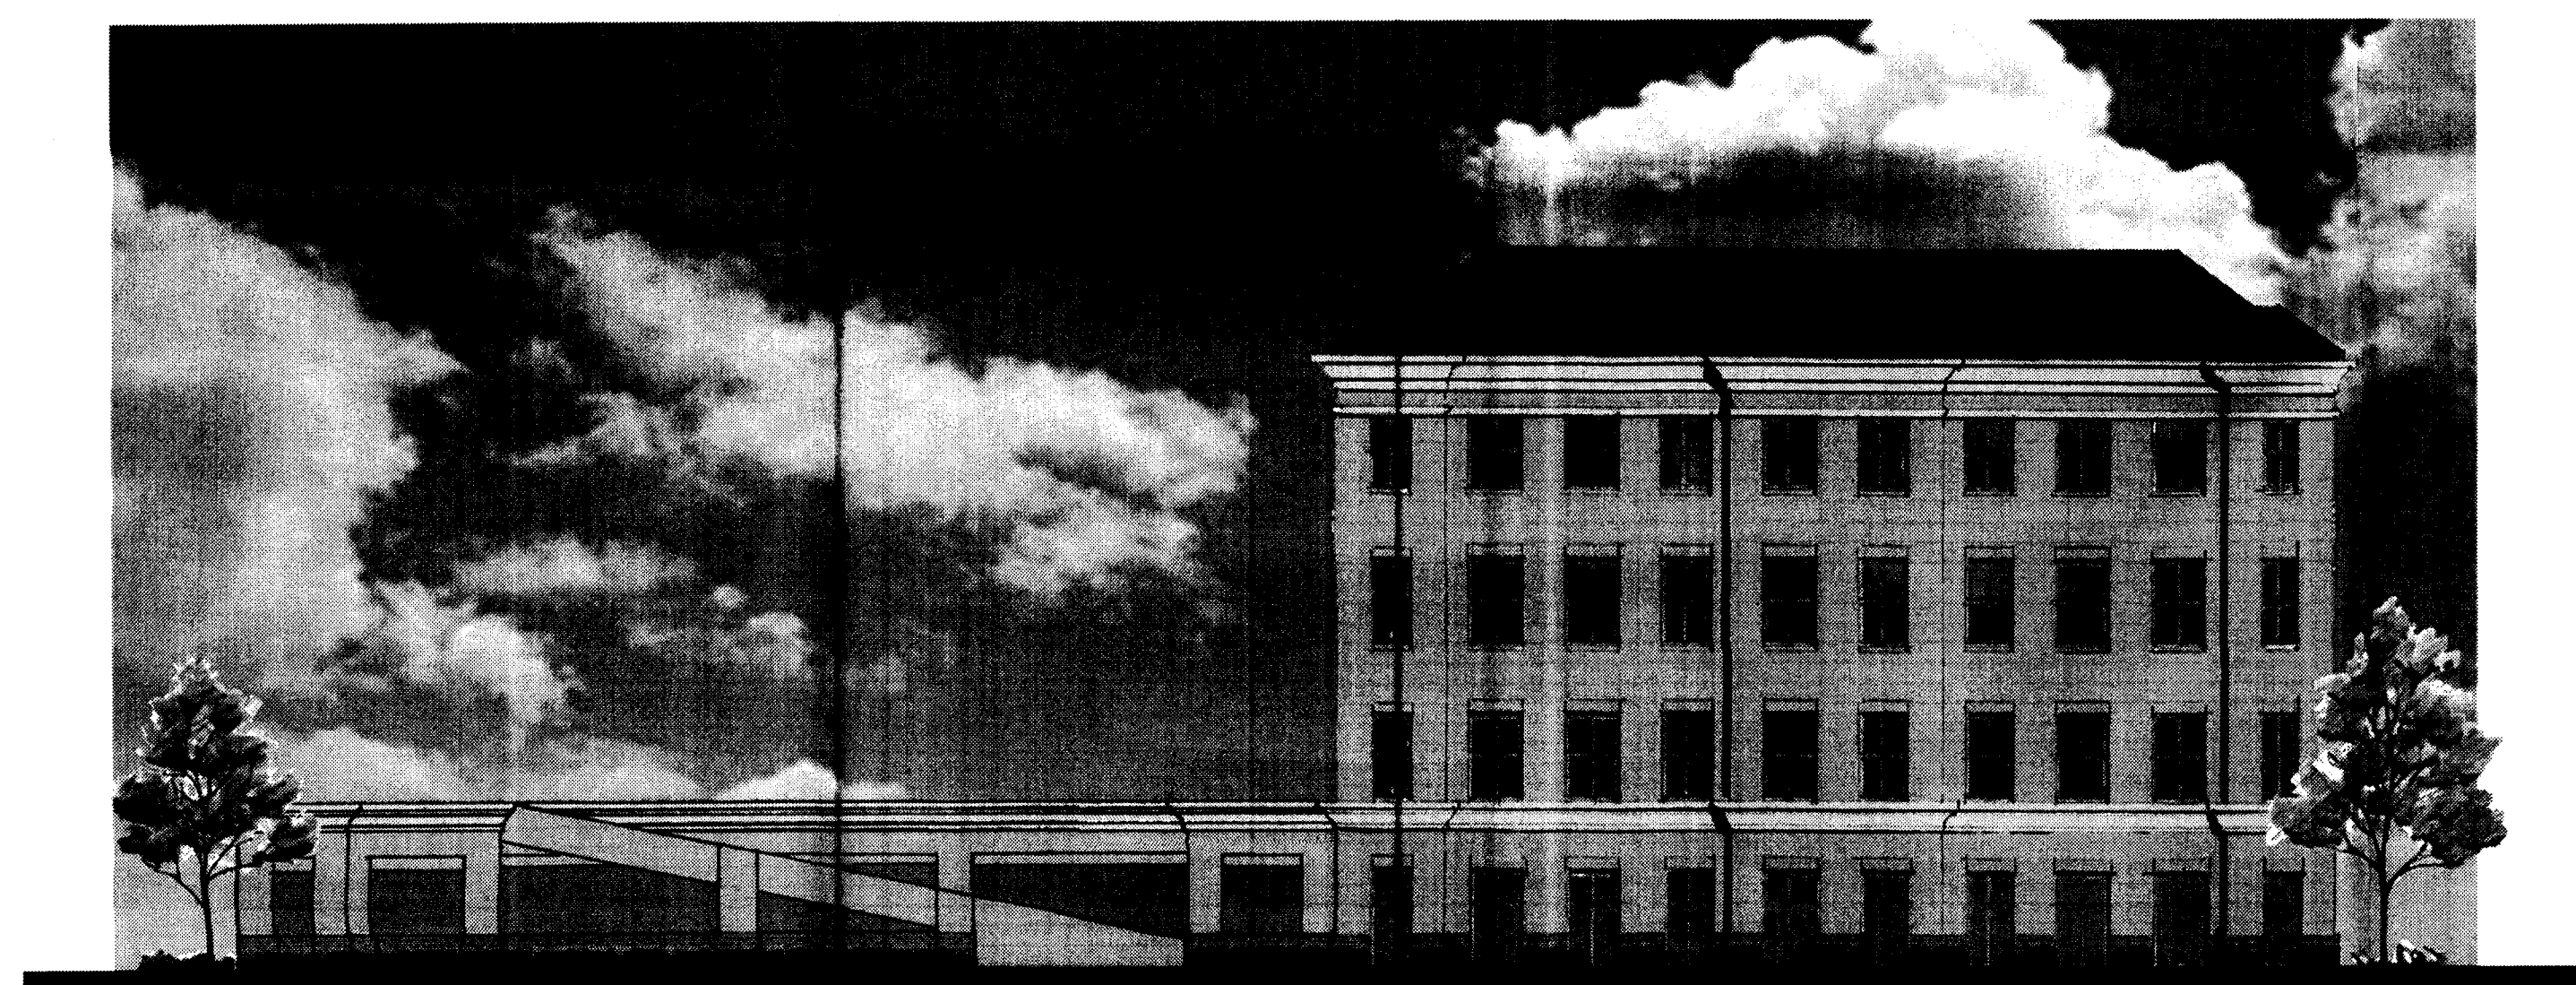

**LEFT SIDE ELEVATION**  
SCALE: 1/16" = 1'-0"

# 700 East Morehead Proposed Building Elevations Charlotte, NC Harris Development Group, LLC