


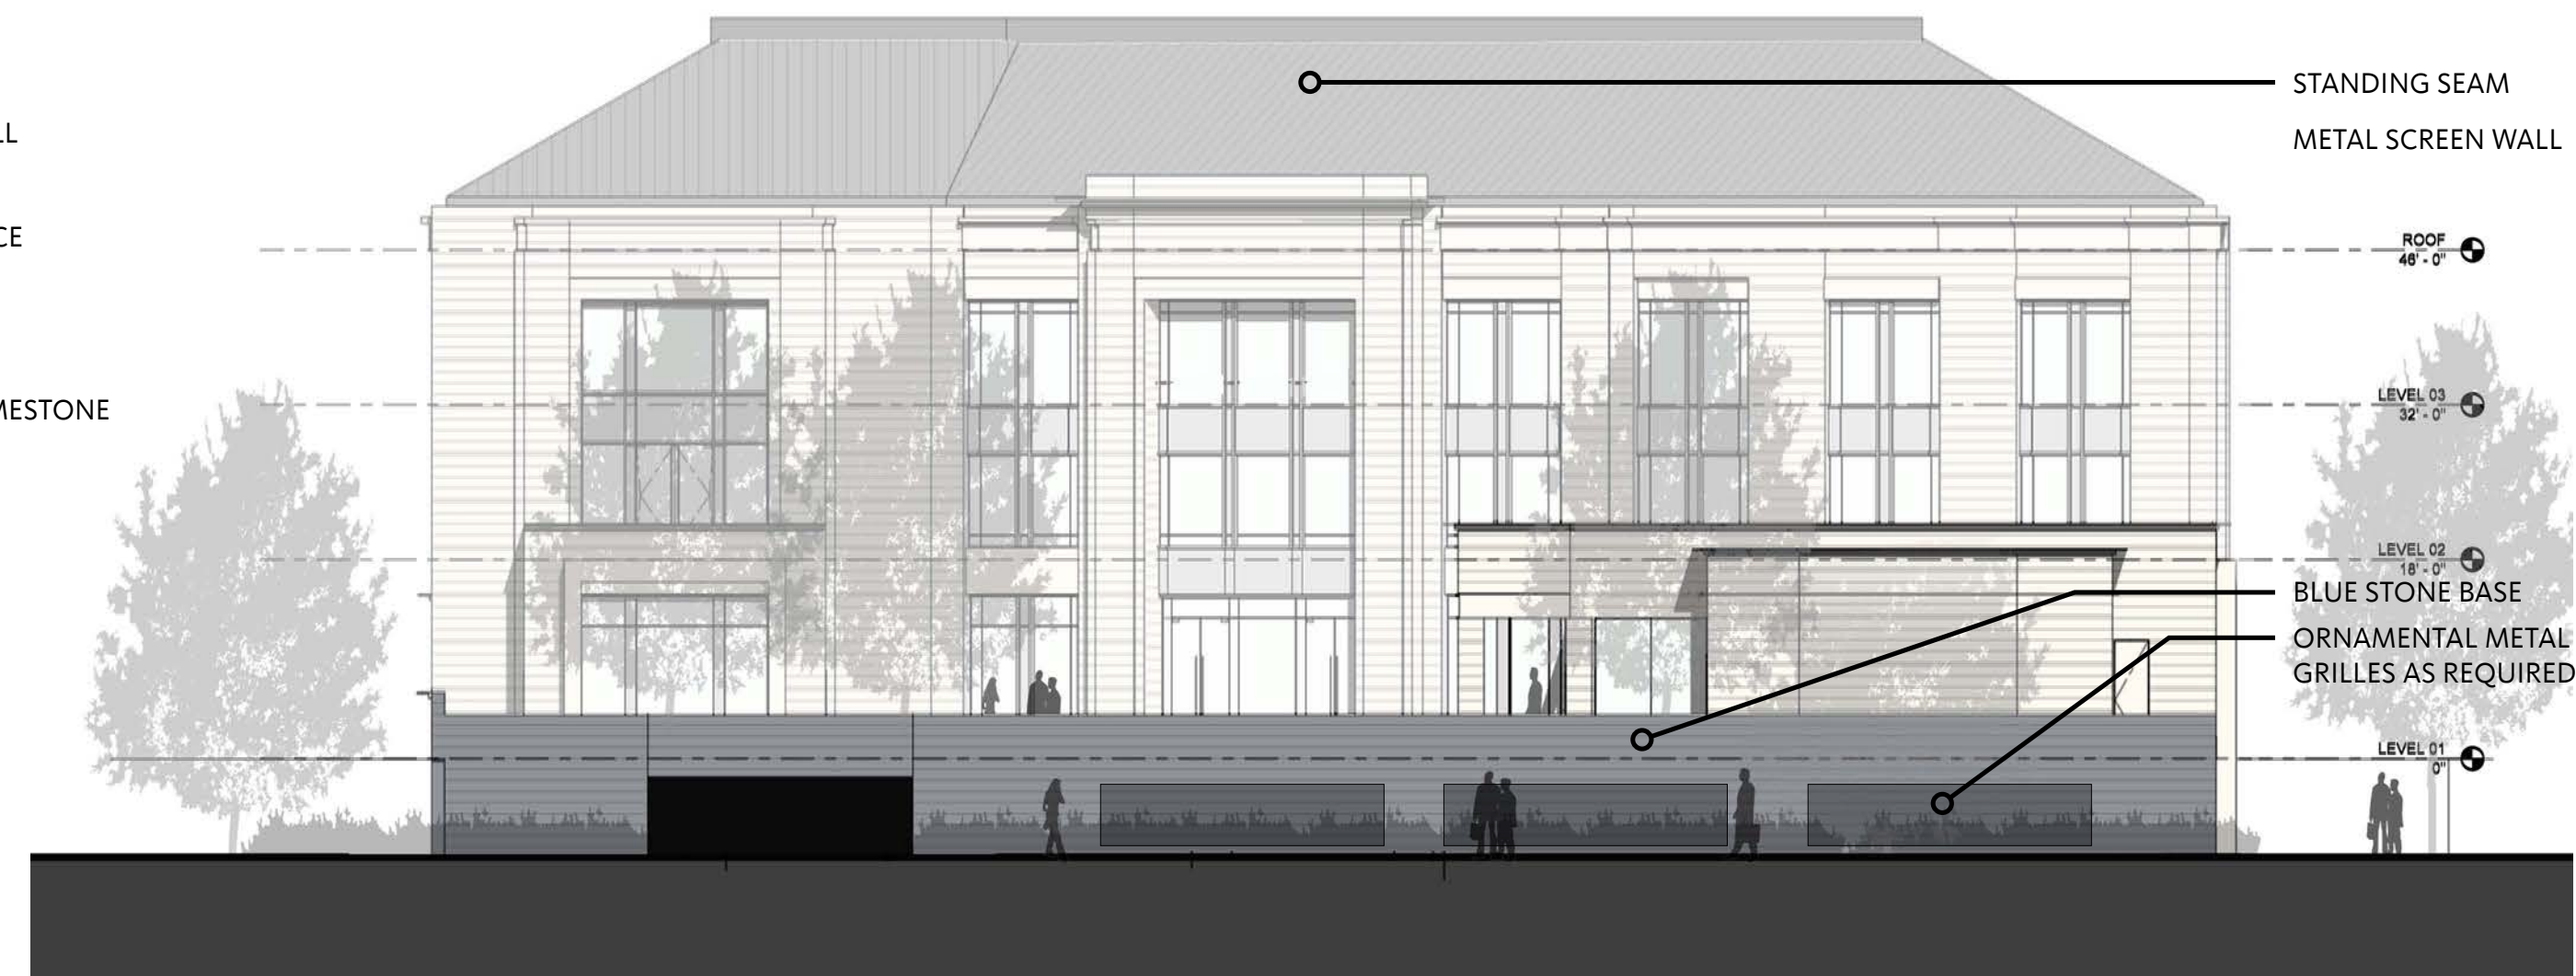


MYRTLE AVENUE ELEVATION
SCALE: 1/16" = 1'-0"

1




ORIOLE AVENUE ELEVATION
SCALE: 1/16" = 1'-0"

2

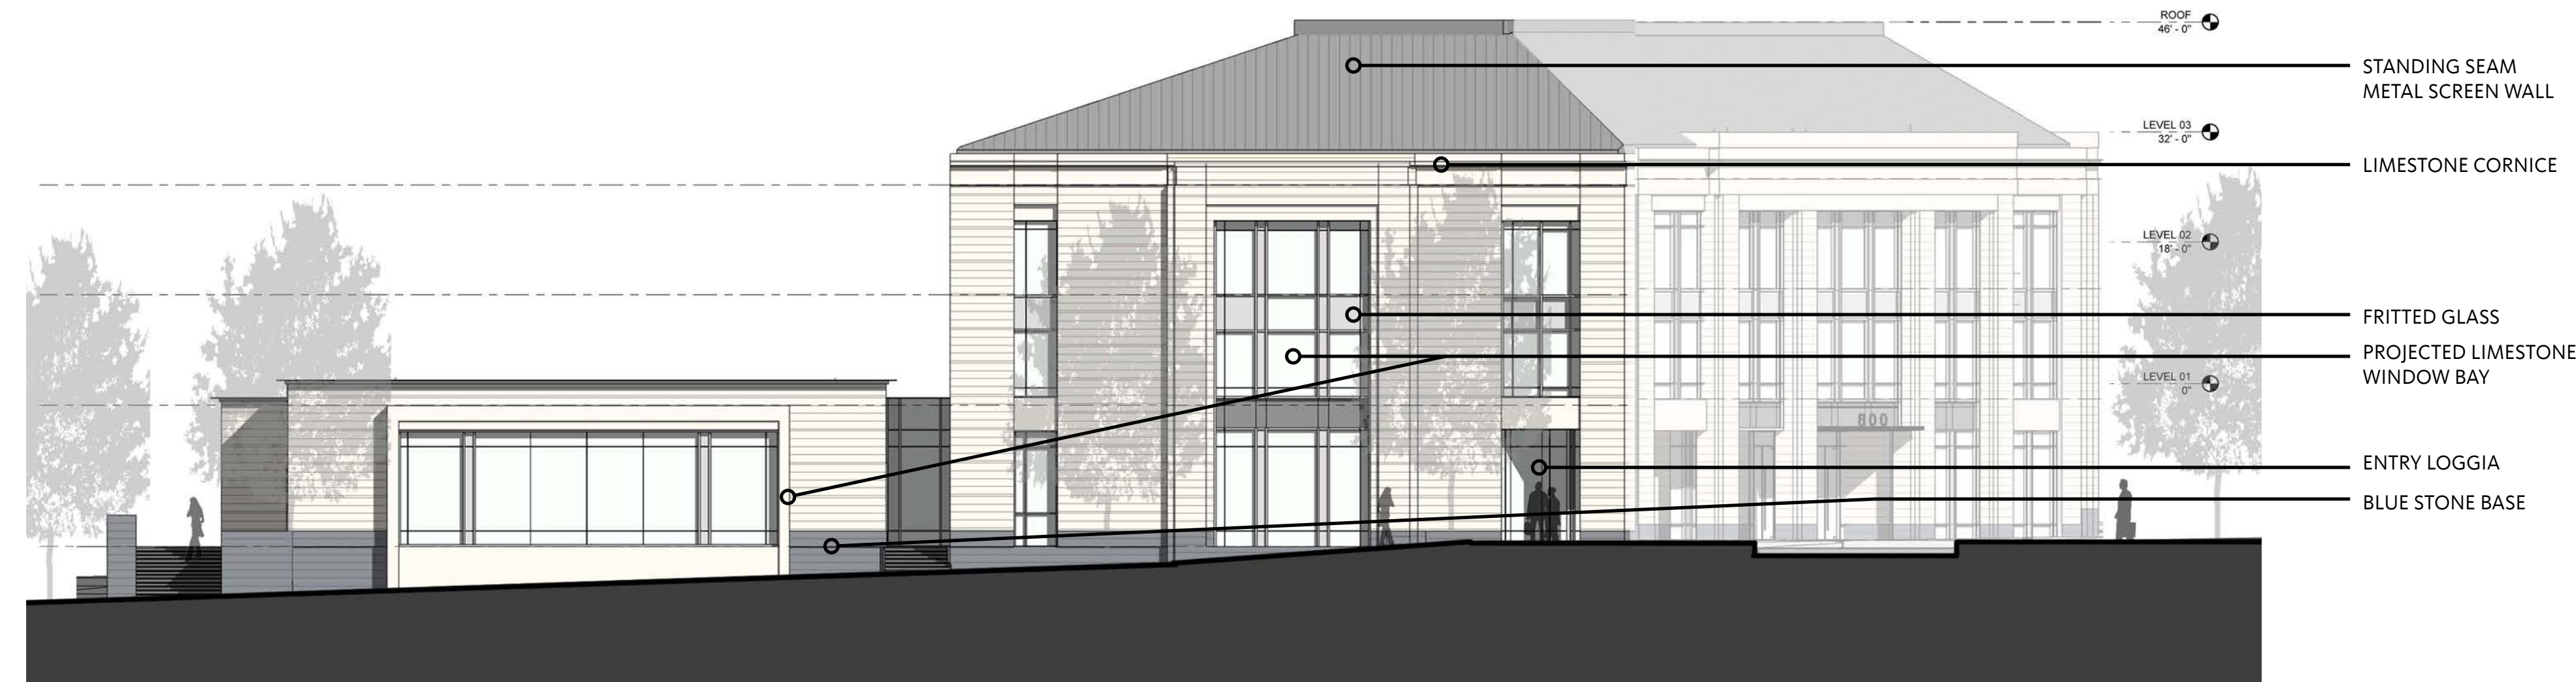

MOREHEAD STREET ELEVATION
SCALE: 1/16" = 1'-0"

3

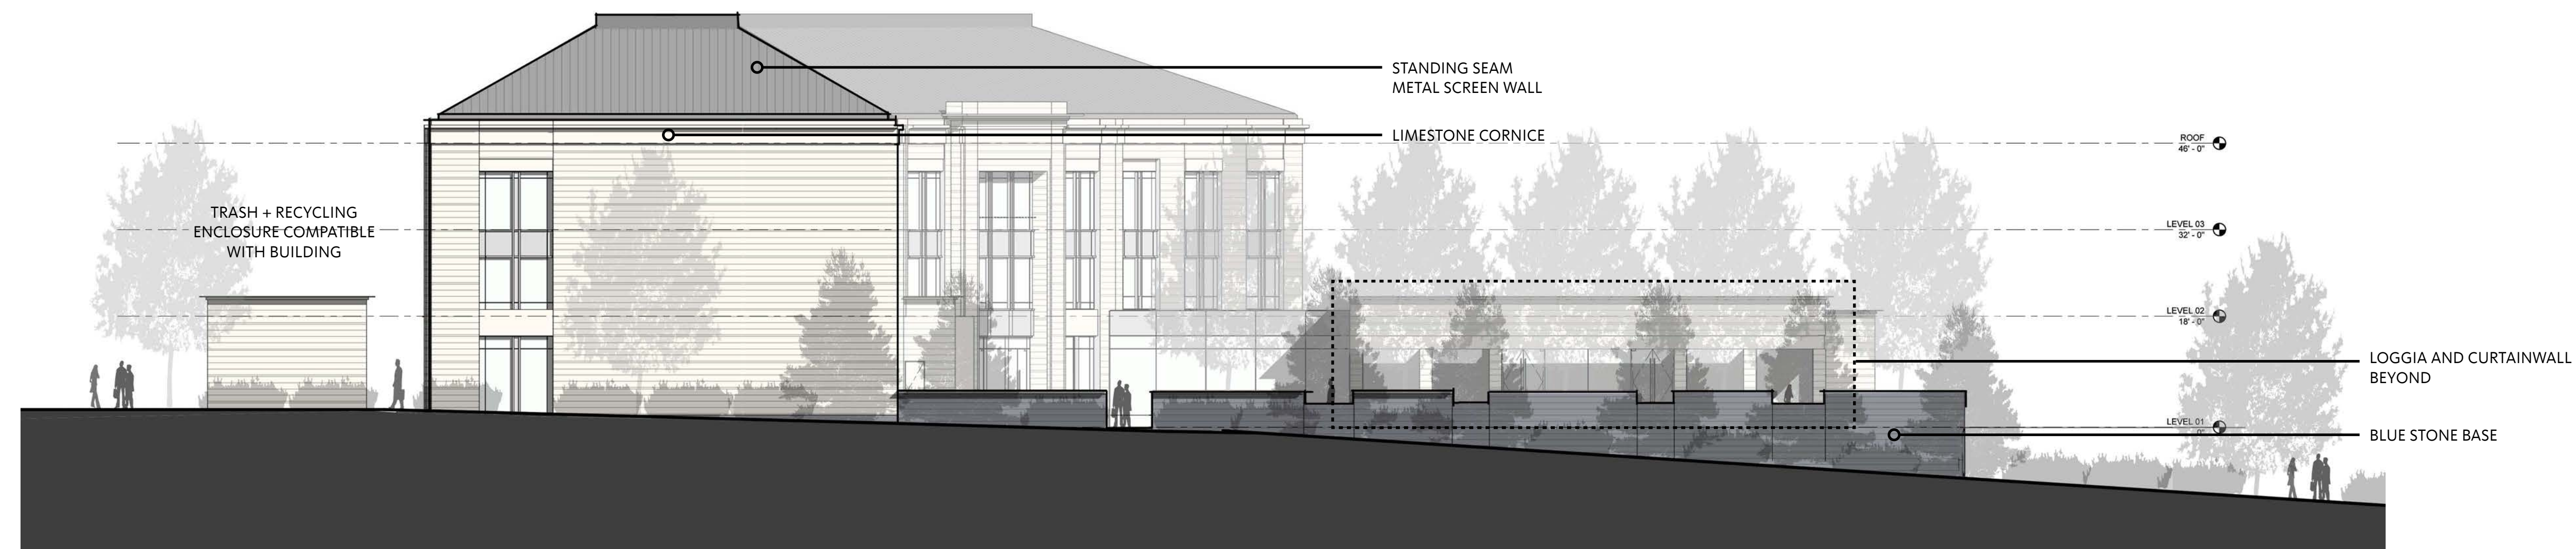

REAR ELEVATION
SCALE: 1/16" = 1'-0"

4

Date	Description
02.27.12	Rezoning Submittal

Seal/Signature

Project Name
THE DUKE ENDOWMENT

Project Number
59.6191.00

Description
REZONING CONCEPT ELEVATIONS

Scale
1" = 16'-0"

RZ 2.0