



THIS IS TO CERTIFY THAT ON THE 1st DAY OF March 2012 I, SURVEYED THE PROPERTY SHOWN ON THIS PLAT. AND THAT THE TITLE LINES AND THE WALLS OF THE BUILDINGS IF ANY ARE SHOWN HEREON.

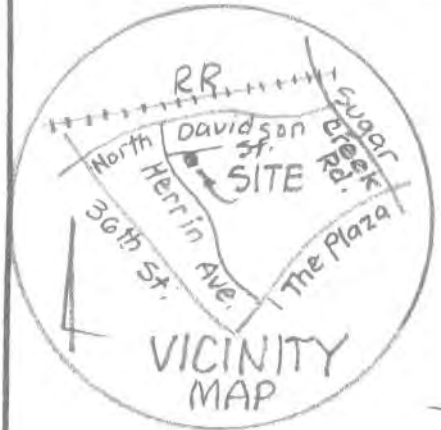

SIGNED Bobby J. Raye
REGISTERED SURVEYOR

Bobby J. Raye, Surveyor
627 Eastway Drive
Charlotte, NC 28205

Ref. Map: G-903

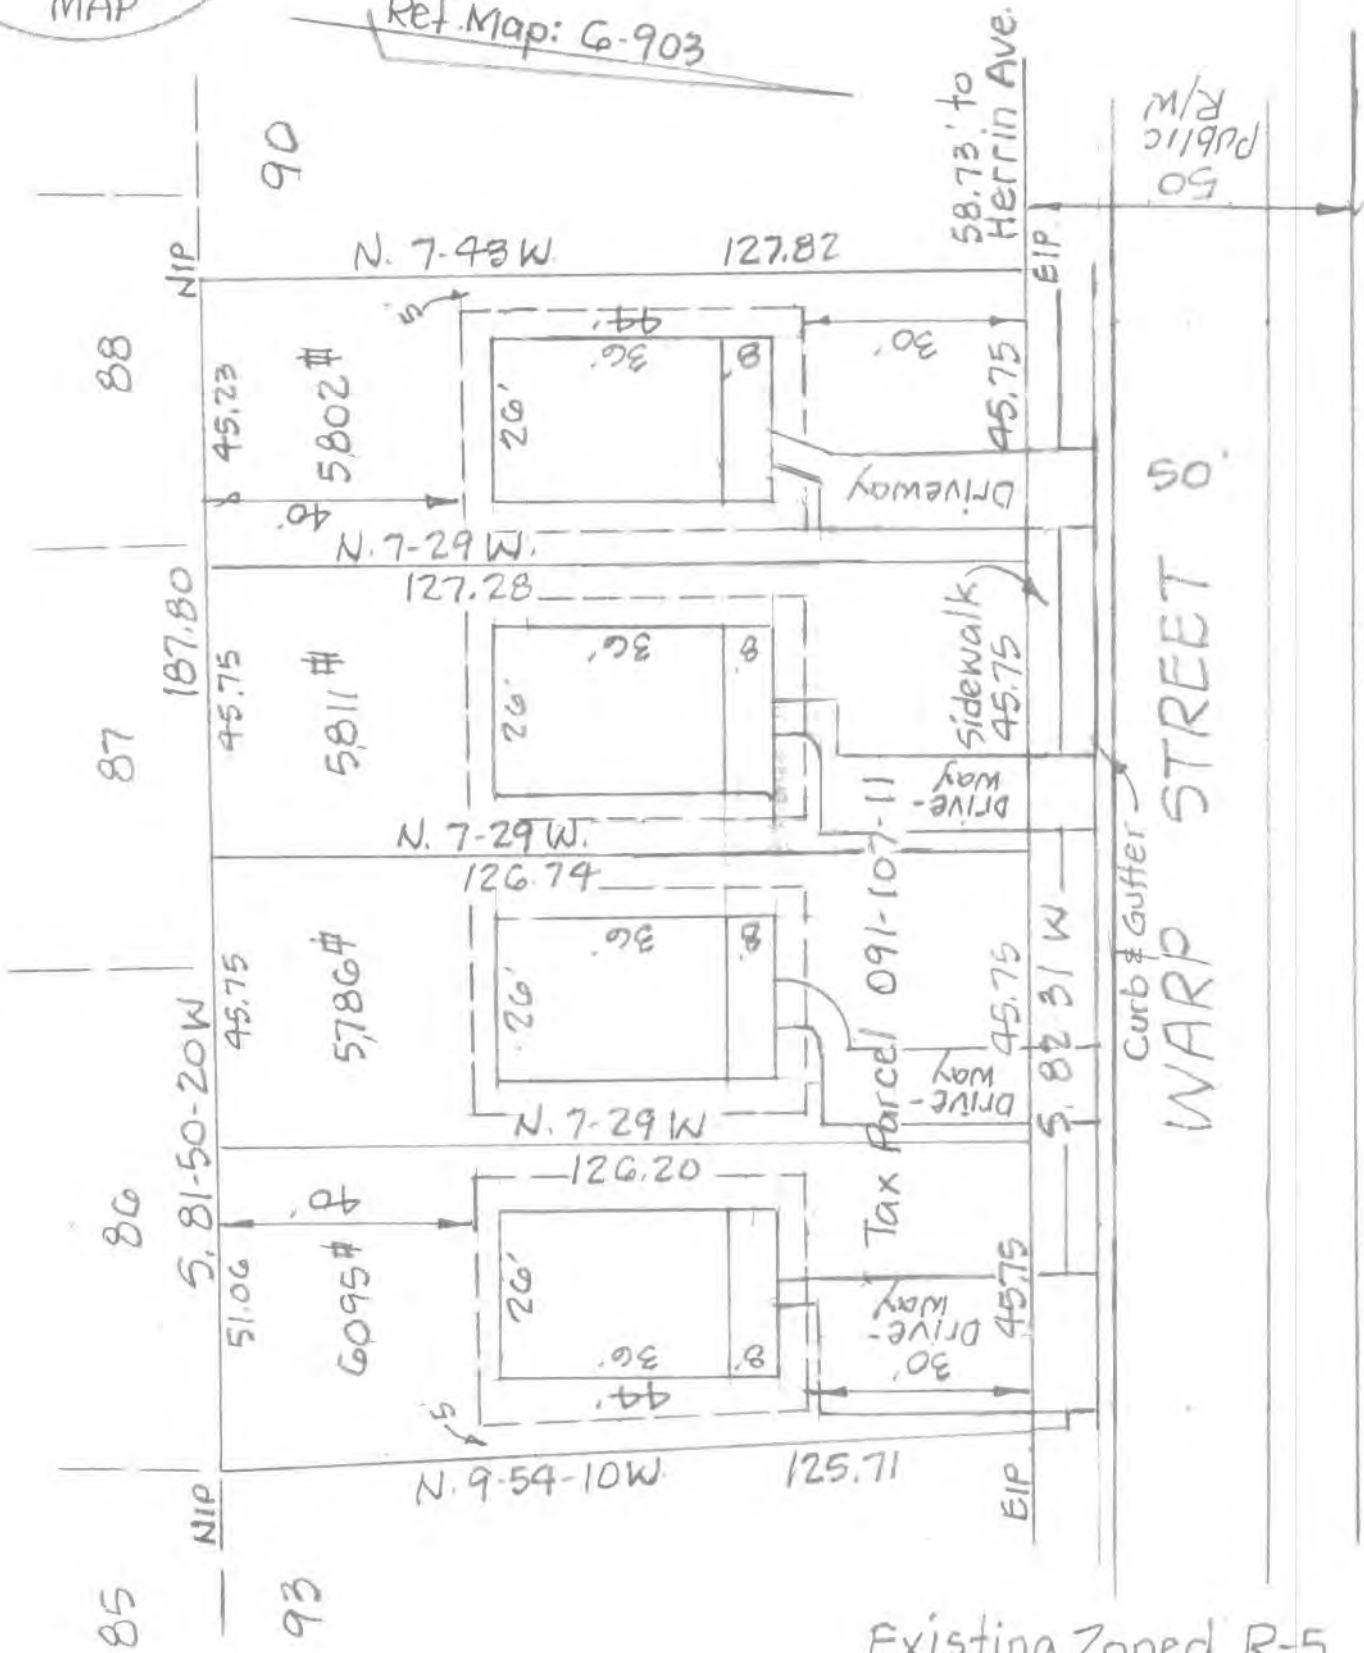

Existing Zoned R-5
Proposed " R-8

SITE PLAN

Lots 90 & 91 Johnston Mfg. Co. Property
Charlotte, Mecklenburg County, N.C.
E & A Custom Builders LLC

SCALE 1"=30'
THE PROPERTY OF