



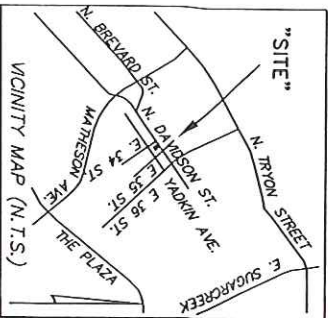

- OPTIONAL PROVISIONS REQUESTED**
1. 9.1208 (1) SETBACK: MODIFY 16'-0" REQUIRED SETBACK ALONG N. DAVIDSON ST.
 2. 9.1208 (6) PARKING: MINIMUM ONE (1) SPACE PER 150 SQ. FT. OF RESTAURANT/NIGHT CLUB USE.
 3. 9.1209 (8) STREET SCAPE: REQUIRES 8'-0" PLANTING STRIP AND 8'-0" SIDEWALK.
 4. 9.1208 (7) LOADING: (A) MANEUVERING WITHIN R.O.W. (B) LOADING/SERVICE AREA BETWEEN USE AND SETBACK (C) LOADING/SERVICE AREA ADJUTING RESIDENTIAL

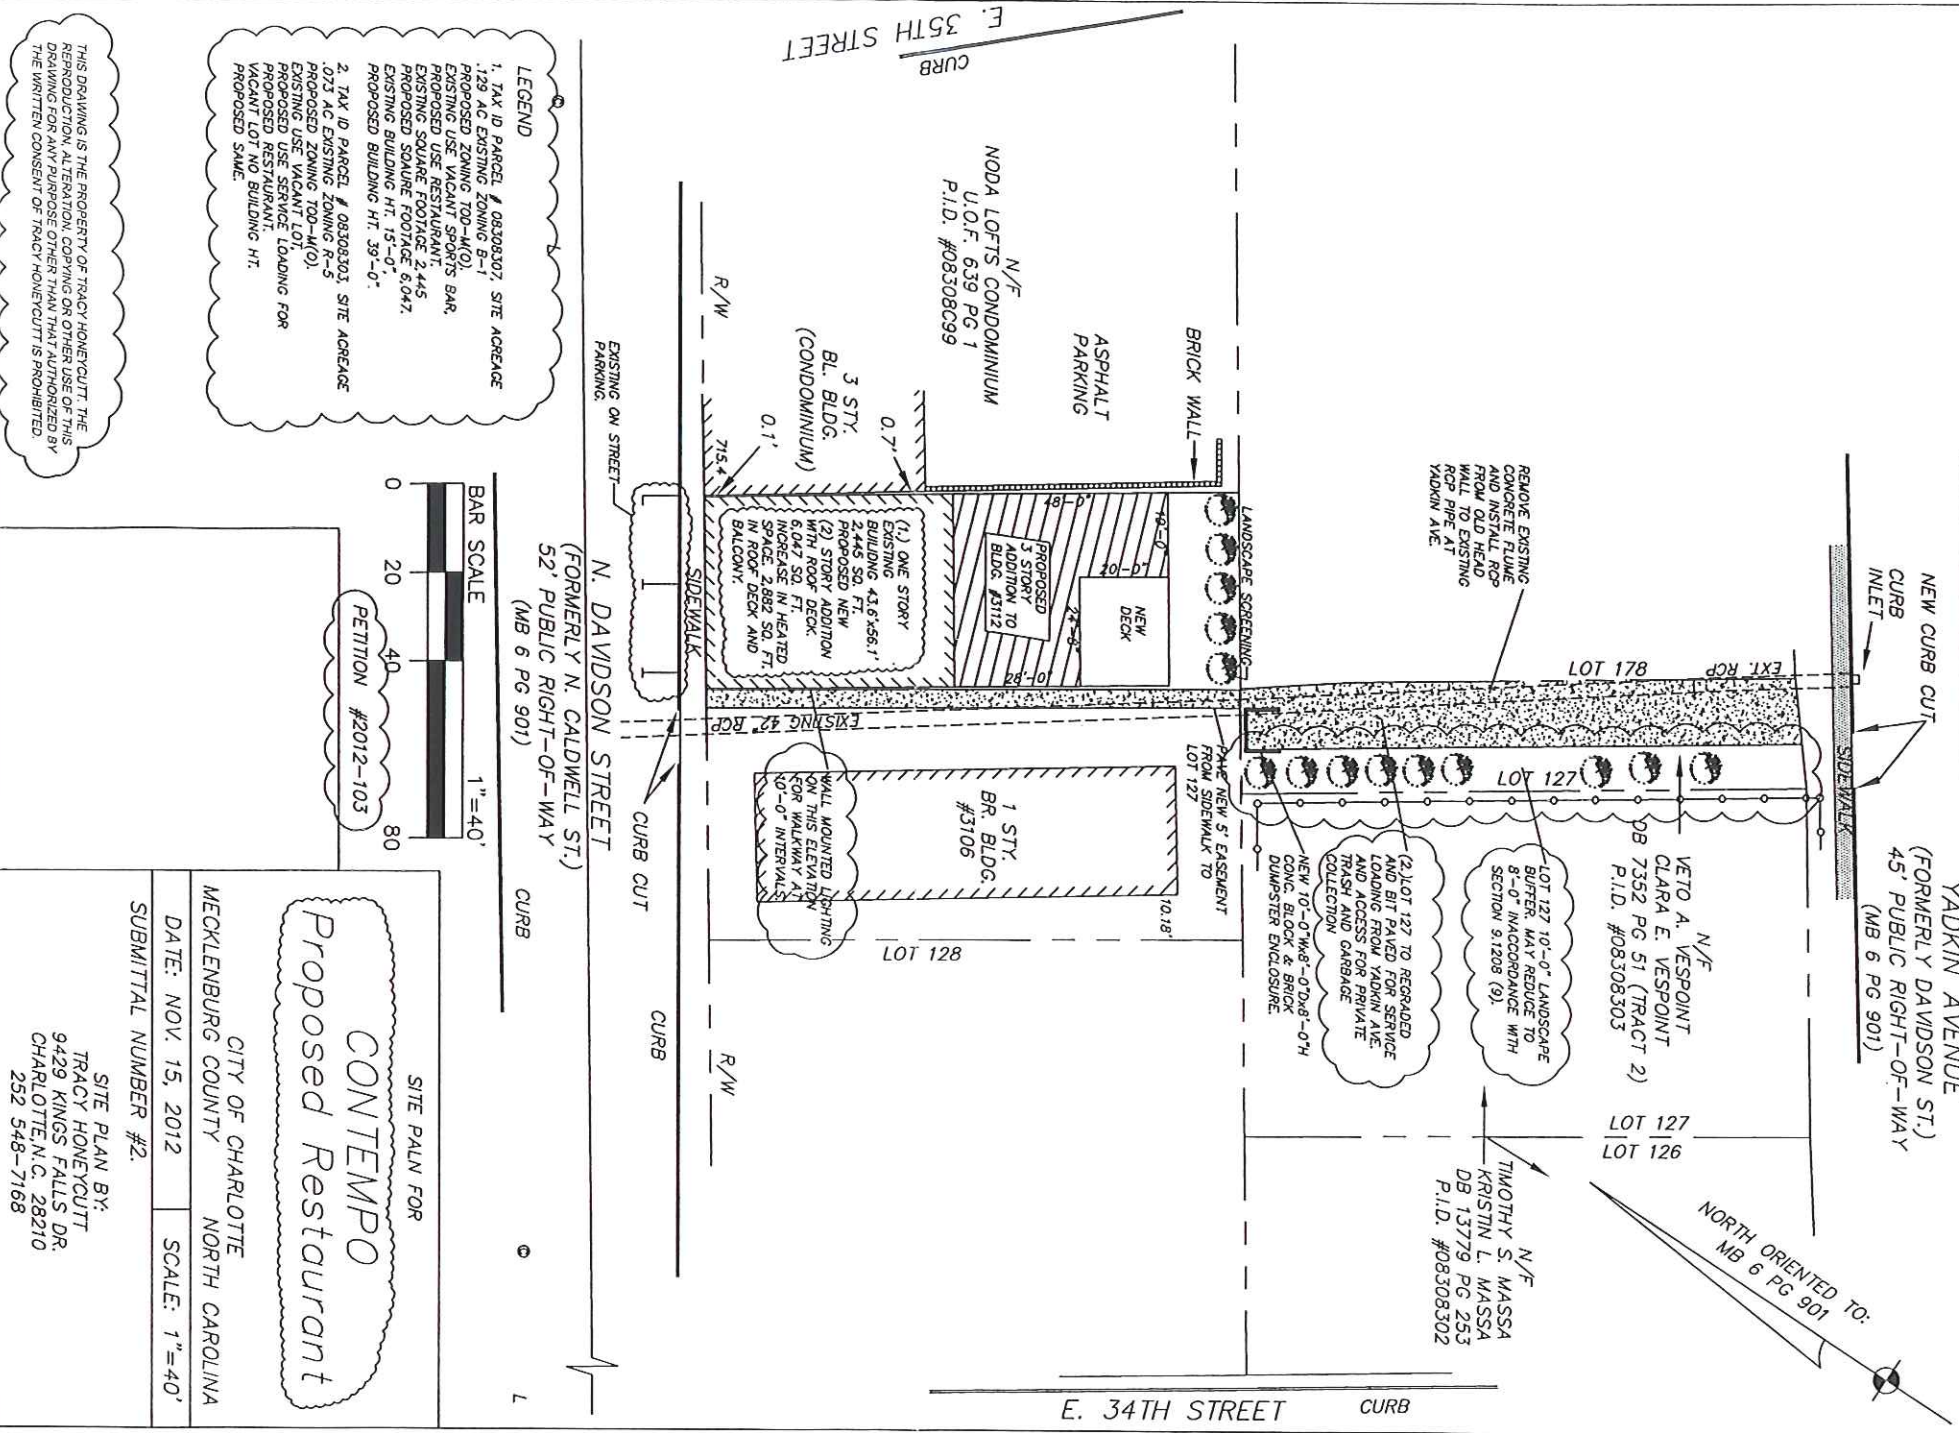

Proposed Restaurant

CONTENTempo

SITE PLAN FOR

CITY OF CHARLOTTE

MECKLENBURG COUNTY

DATE: NOV. 15, 2012

SCALE: 1"=40'

SUBMITTAL NUMBER #2.

SITE PLAN BY:

TRACY HONEYCUTT

9429 KINGS FALLS DR.

CHARLOTTE, N.C. 28210

252 548-7168

2612-103

RECEIVED

NOV 16 2012

BY:

RECEIVED

By mcataldo at 3:43 pm, Nov 16, 2012



COPYRIGHT STATEMENT
DRAFTING & DESIGN, Inc. accepts no responsibility, liability or part of any legal action related to documentation, supplied by the owner/contractor for preparing this drawing that may be copied by another party. All materials used to produce this drawing are considered to have been researched by the owner/contractor for any copyright, and as required by law, the owner/contractor has obtained approval from any obtaining copyright owner, known or unknown by DRAFTING & DESIGN, Inc.


PETITION ■ 2012-103

3112 N. DAVIDSON

PROPOSED ELEVATIONS

PETITION ■ 2012-103

Drawn By	J. BOONAR
Date	8-28-12
REV:	11-15-2012 REV #1
Site	

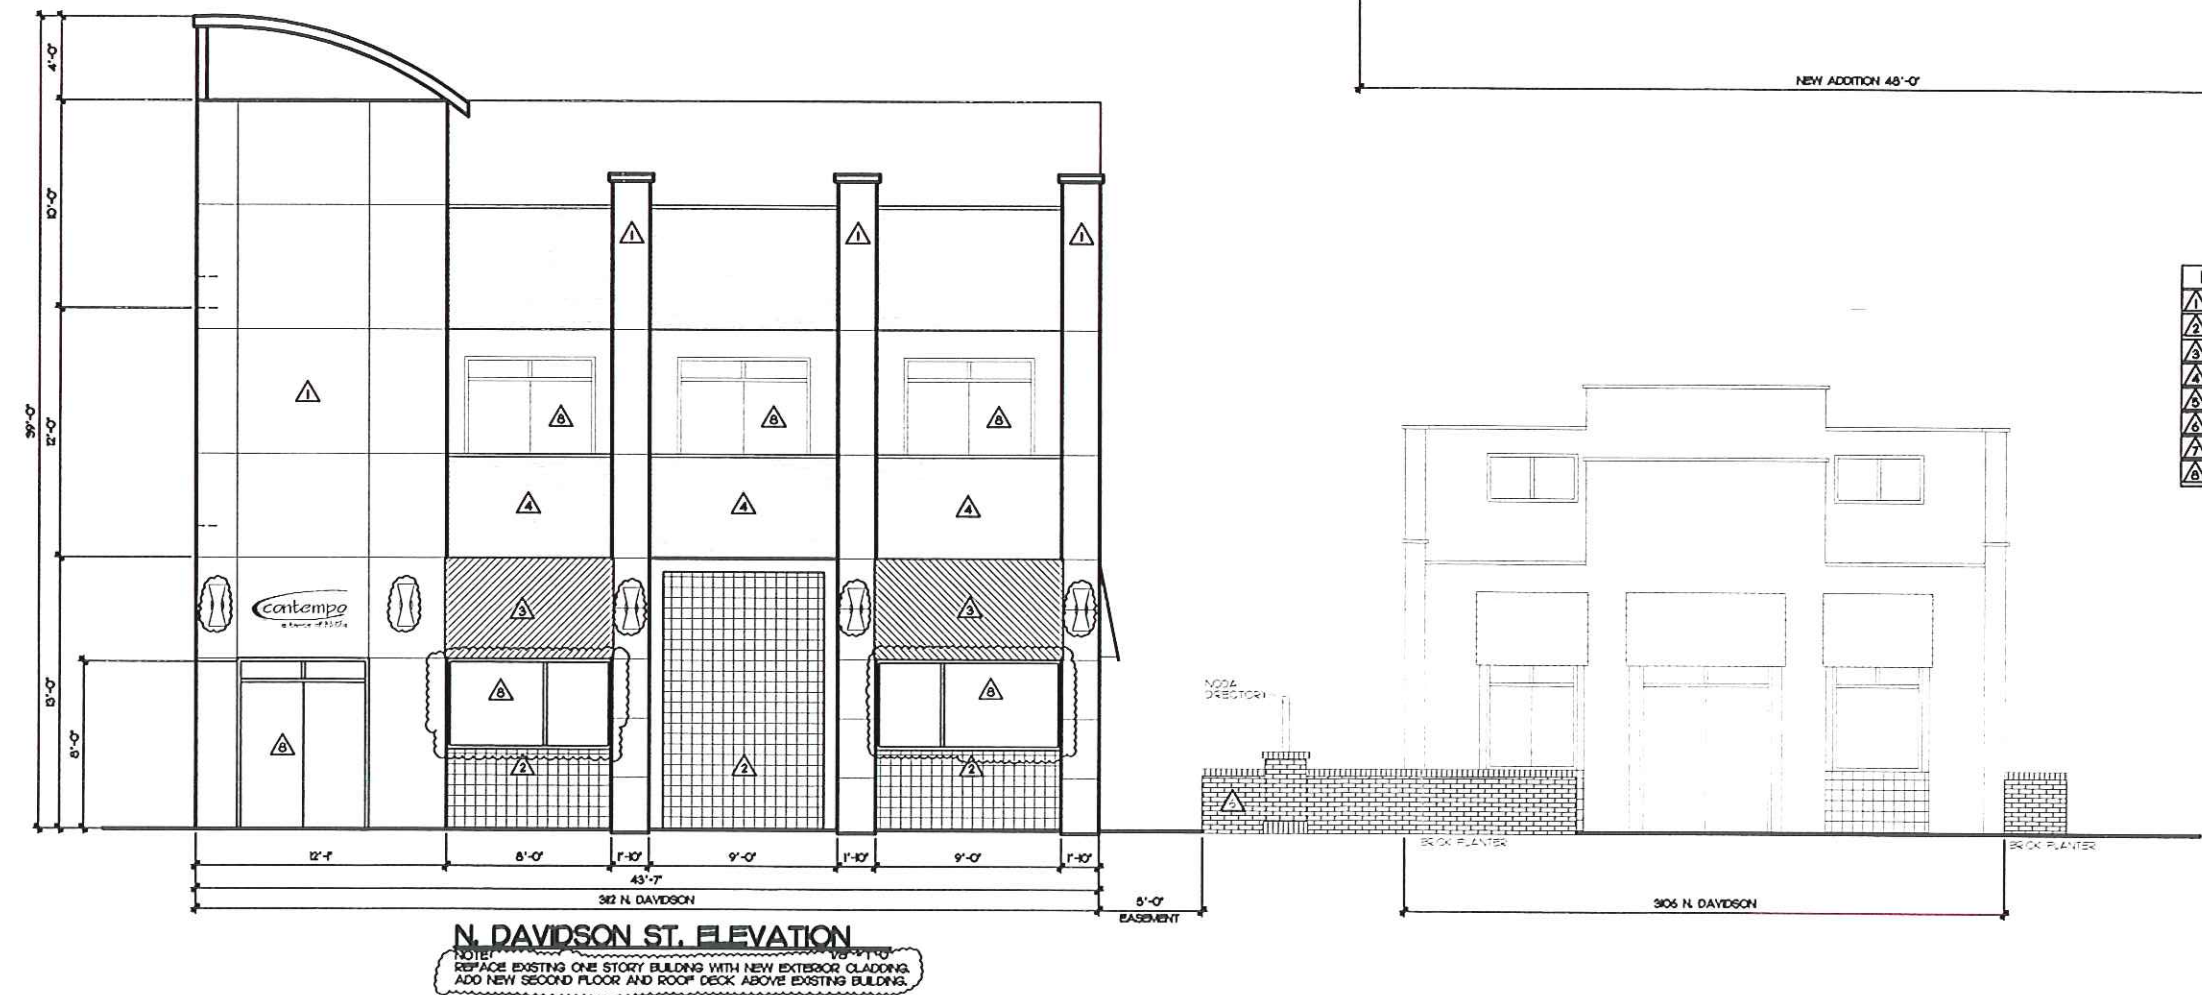



contempo