


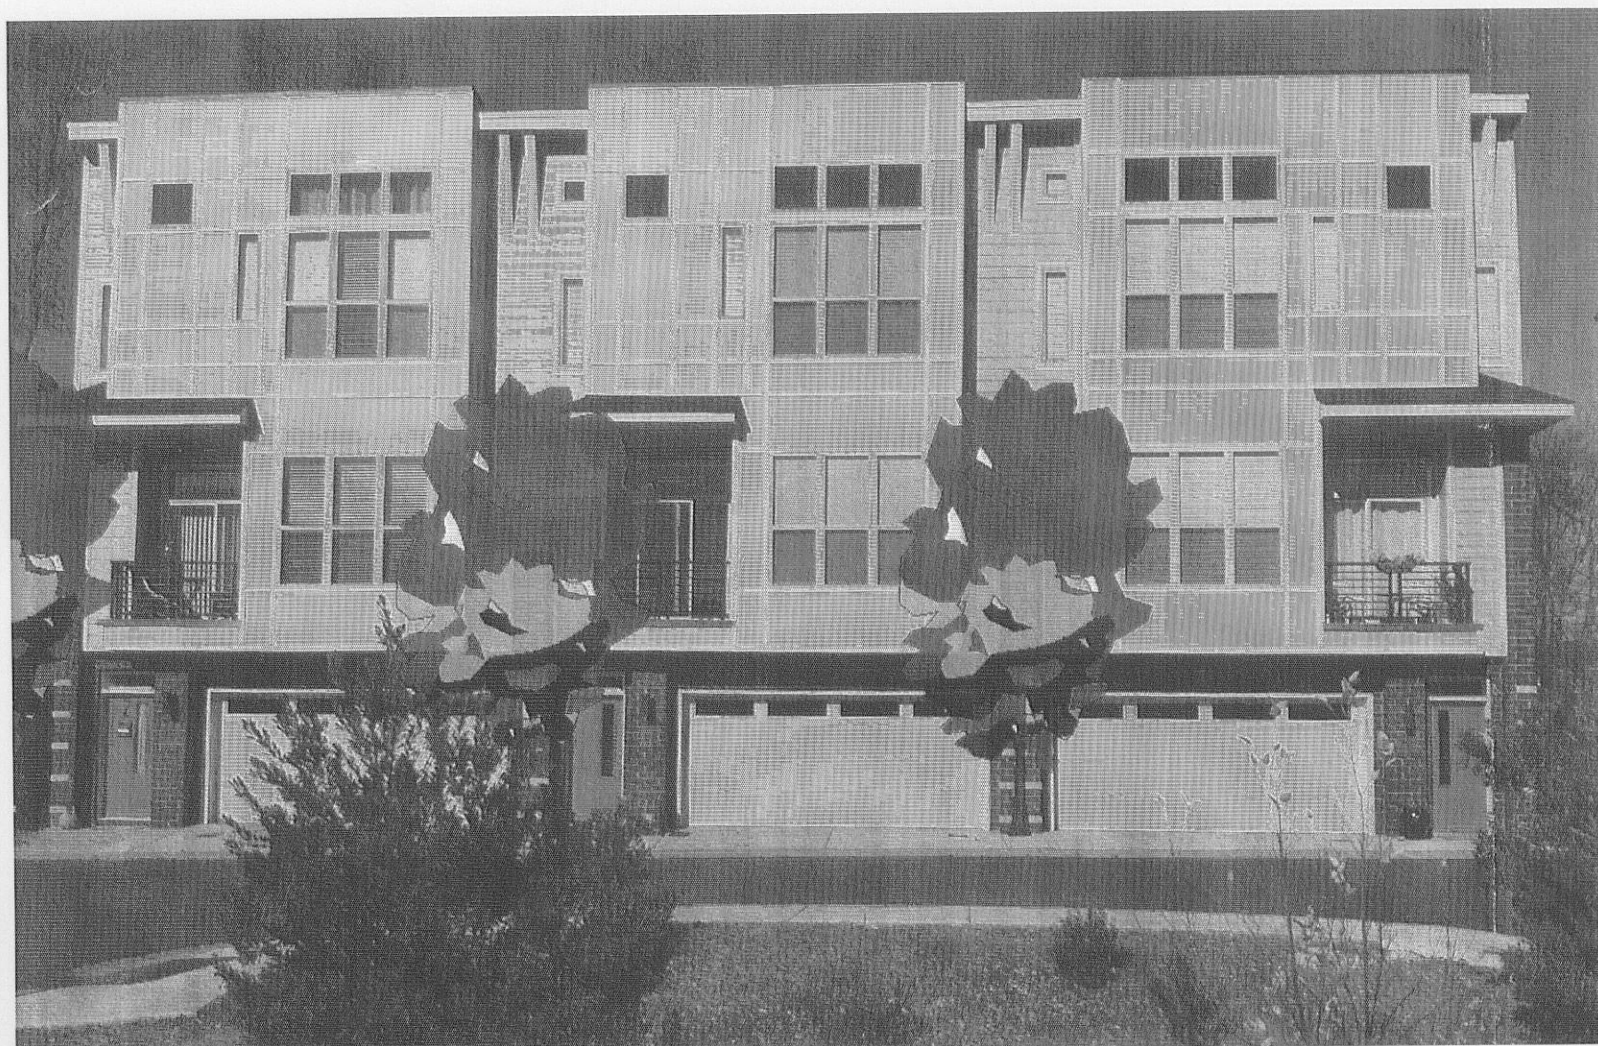


INTERNAL STREET - SECONDARY VIEW
NOT TO SCALE



INTERNAL STREET - MAIN VIEW
NOT TO SCALE

ELEVATIONS AND VIEWS ARE CONCEPTUAL IN NATURE, THEY MAY BE MODIFIED DURING DESIGN DEVELOPMENT AND CONSTRUCTION DOCUMENT PHASES PER SECTION 6.2.

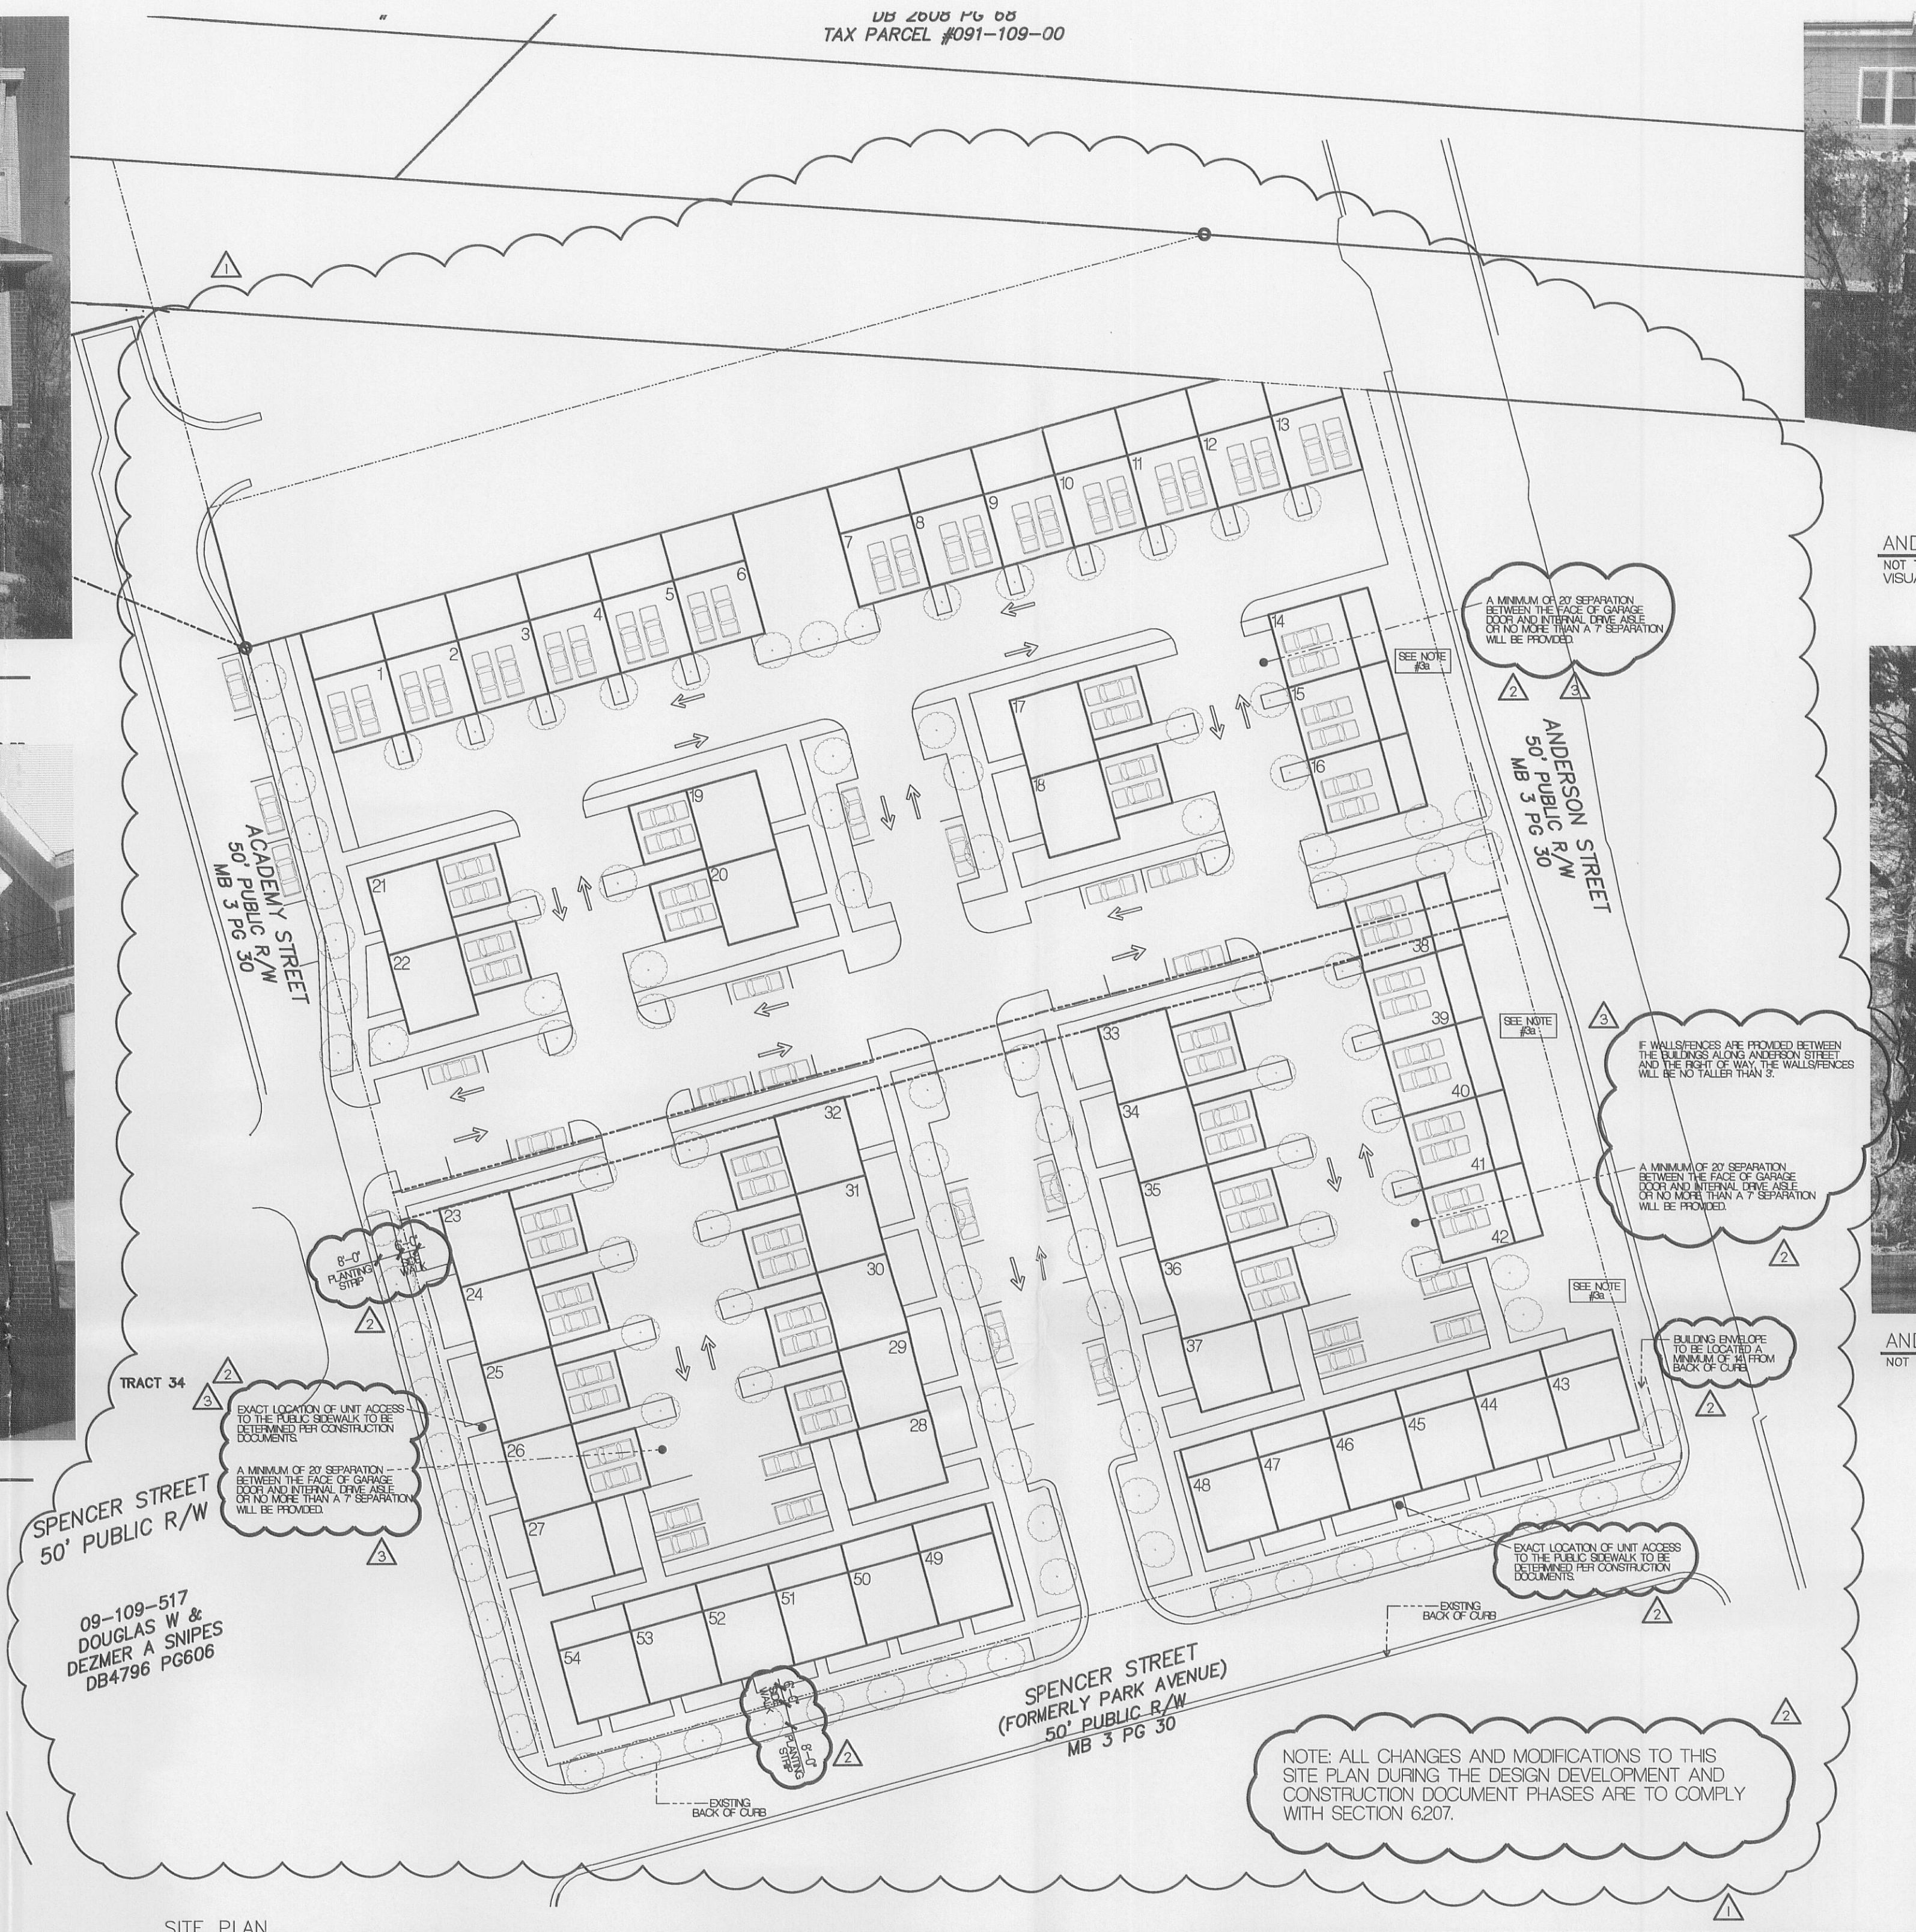

SITE PLAN
1" = 40'




ANDERSON STREET TREE SAVE
NOT TO SCALE
VISUAL REPRESENTATION - BUILDING REAR VIEW THROUGH TREE SAVE AREA ALONG ANDERSON STREET



ANDERSON STREET TREE SAVE
NOT TO SCALE

OPTIONAL NOTES REMOVED

ELEVATIONS AND VIEWS ARE CONCEPTUAL IN NATURE, THEY MAY BE MODIFIED DURING DESIGN DEVELOPMENT AND CONSTRUCTION DOCUMENT PHASES PER SECTION 6.2.

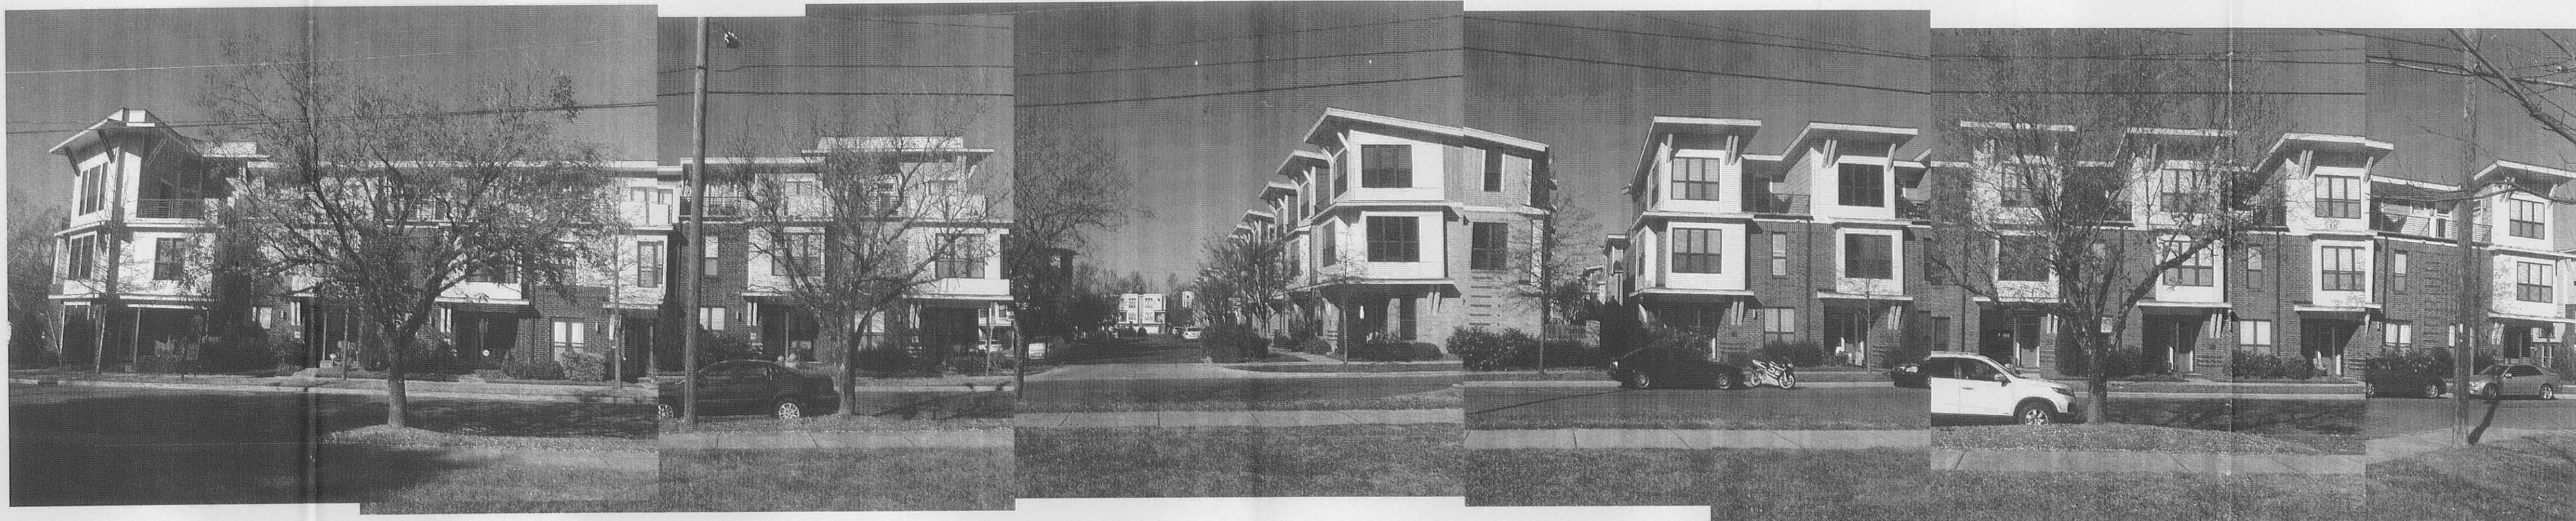

SPENCER STREET ELEVATION - ACADEMY STREET ELEVATION SIMILAR
NOT TO SCALE

URBANA

URBAN DESIGN & ARCHITECTURE

3524 ARTISTS WAY
CHARLOTTE, NC 28205

ph 704.334.1648
fx 704.334.1649
info@urbana-architecture.com
www.urbana-architecture.com

THIS DRAWING AND THE DESIGN SHOWN ARE THE PROPERTY OF URBANA. THE REPRODUCTION, COPYING, OR OTHER USE OF THIS DRAWING WITHOUT THEIR WRITTEN CONSENT IS PROHIBITED AND ANY INFRINGEMENT WILL BE SUBJECT TO LEGAL ACTION.

CONTACT:

BABAK EMADI

URBANA

3116
3524 ARTISTS WAY
CHARLOTTE, NC 28205
704.334.1648 P
704.334.1649 F
babak@urbana-architecture.com

PETITIONER:

BONTERRA BUILDERS
5615 POTTERS ROAD
MATTHEWS, NC 28104

STARNES NODA TOWNHOMES
CHARLOTTE
MECKLENBURG COUNTY
NORTH CAROLINA

FOR PUBLIC HEARING

SITE PLAN

FIRST SUBMITTAL DATE:

11.26.12

REVISIONS:

- 01.18.13
- 02.21.13
- 02.27.13

APPROVED BY
CITY COUNCIL

MAR 18 2013