

design resource group

- landscape architecture
- civil engineering
- urban design
- land planning
- traffic engineering
- transportation planning

2459 wilkinson boulevard, suite 200
charlotte, nc 28208
p 704.343.0608 f 704.358.3093
www.drgrp.com



**JOHNSTON
ALLISON
& HORD**
Attorneys

100
YEARS
OF SERVICE


ELEVATION CHURCH
CHARLOTTE, NC

CHARLOTTE, NC

MPV PROPERTIES
521 EAST MOREHEAD STREET SUITE 400
CHARLOTTE, NC 28202

FOR PUBLIC HEARING

REZONING PETITION #
2013-048

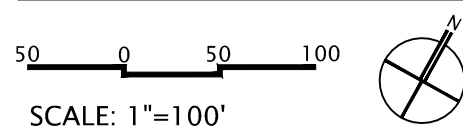

PROJECT #: 397-003
DRAWN BY: CC
CHECKED BY: SK

TECHNICAL DATA SHEET


FEBRUARY 25, 2013

REVISIONS:


1. APRIL 19, 2013-PER STAFF COMMENTS

2. JUNE 21, 2013-PER STAFF COMMENTS


RZ-1.0

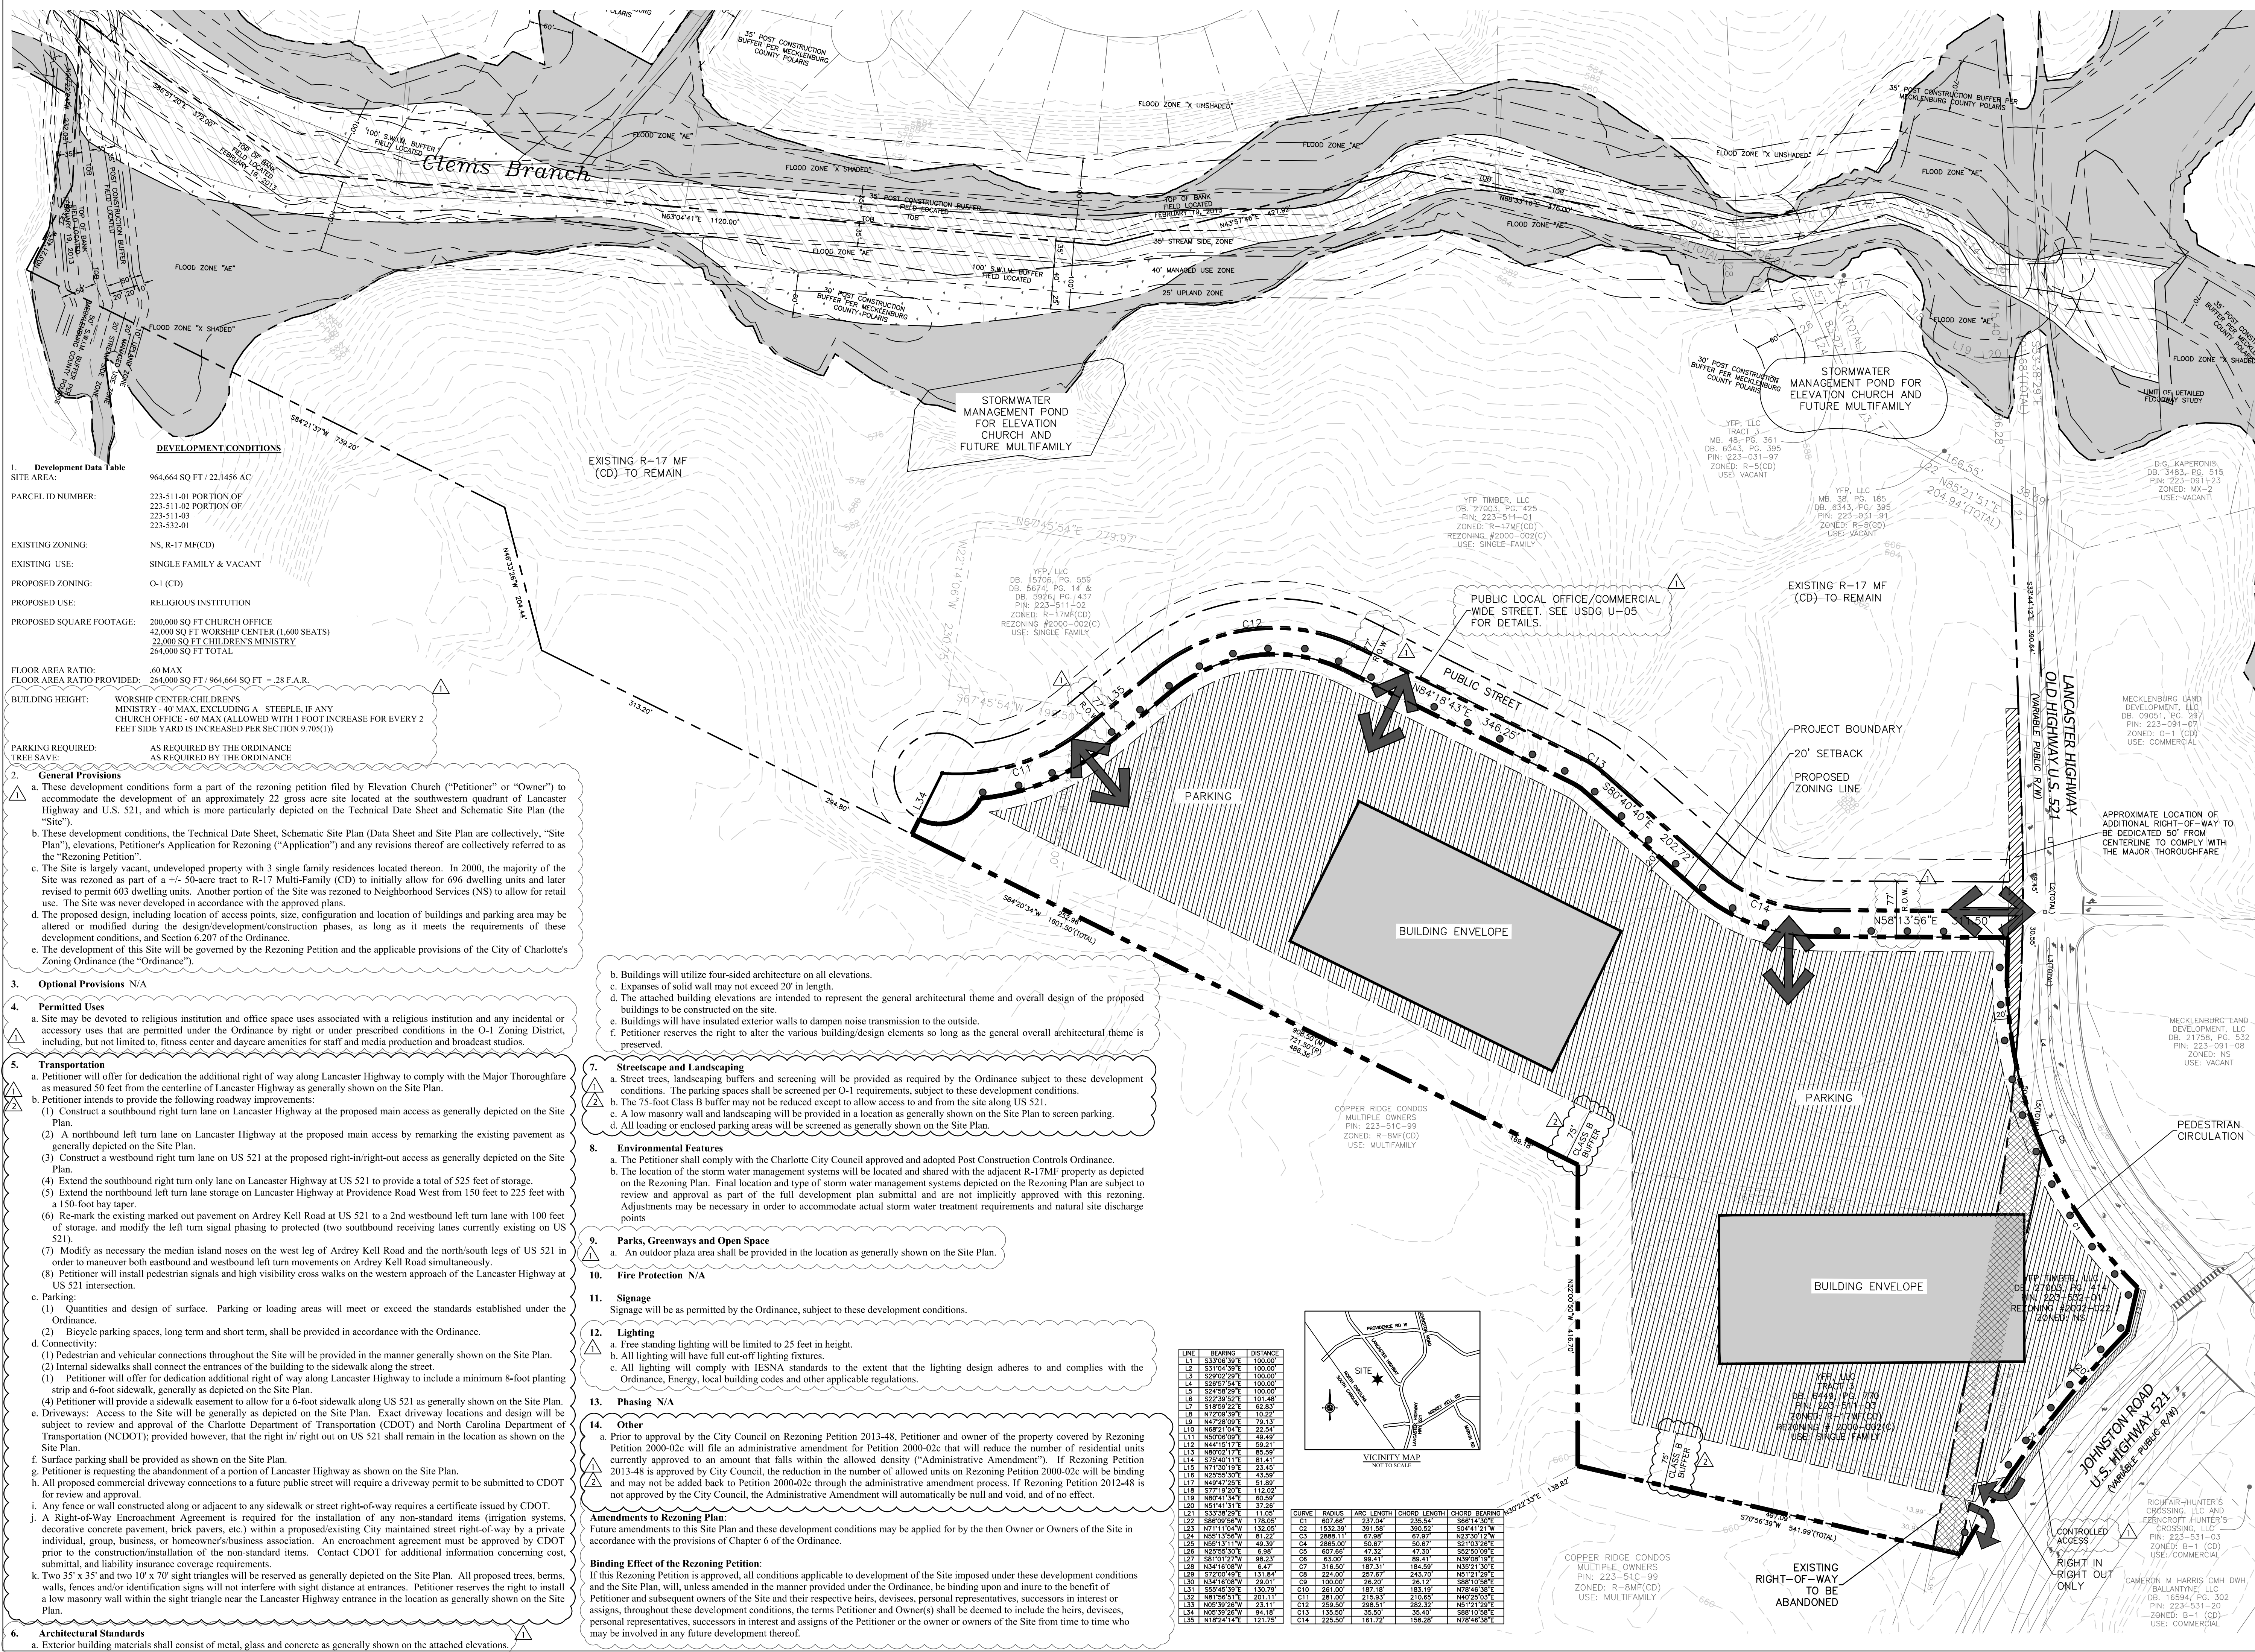

Copyright © 2013 Design Resource Group, PA. This plan or drawing and any accompanying documents or calculations are the property of Design Resource Group, PA, and are intended solely for the use of the recipient noted. No third party use or modification is permitted without written authorization.

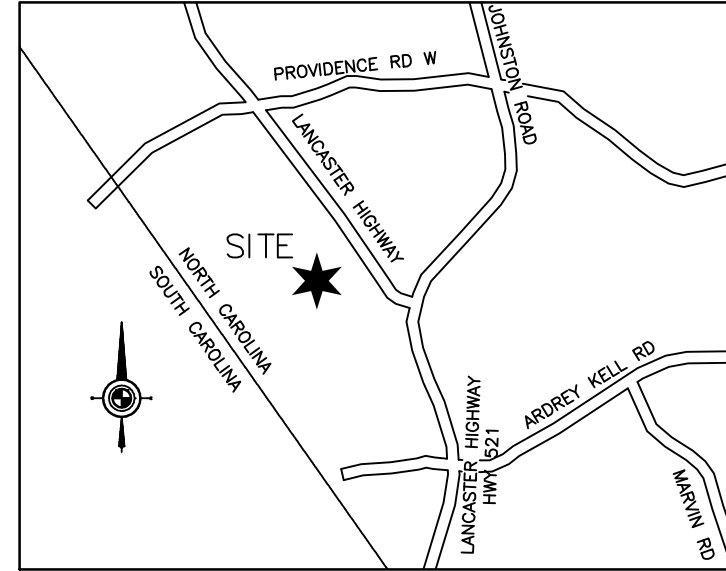



VICINITY MAP
NOT TO SCALE

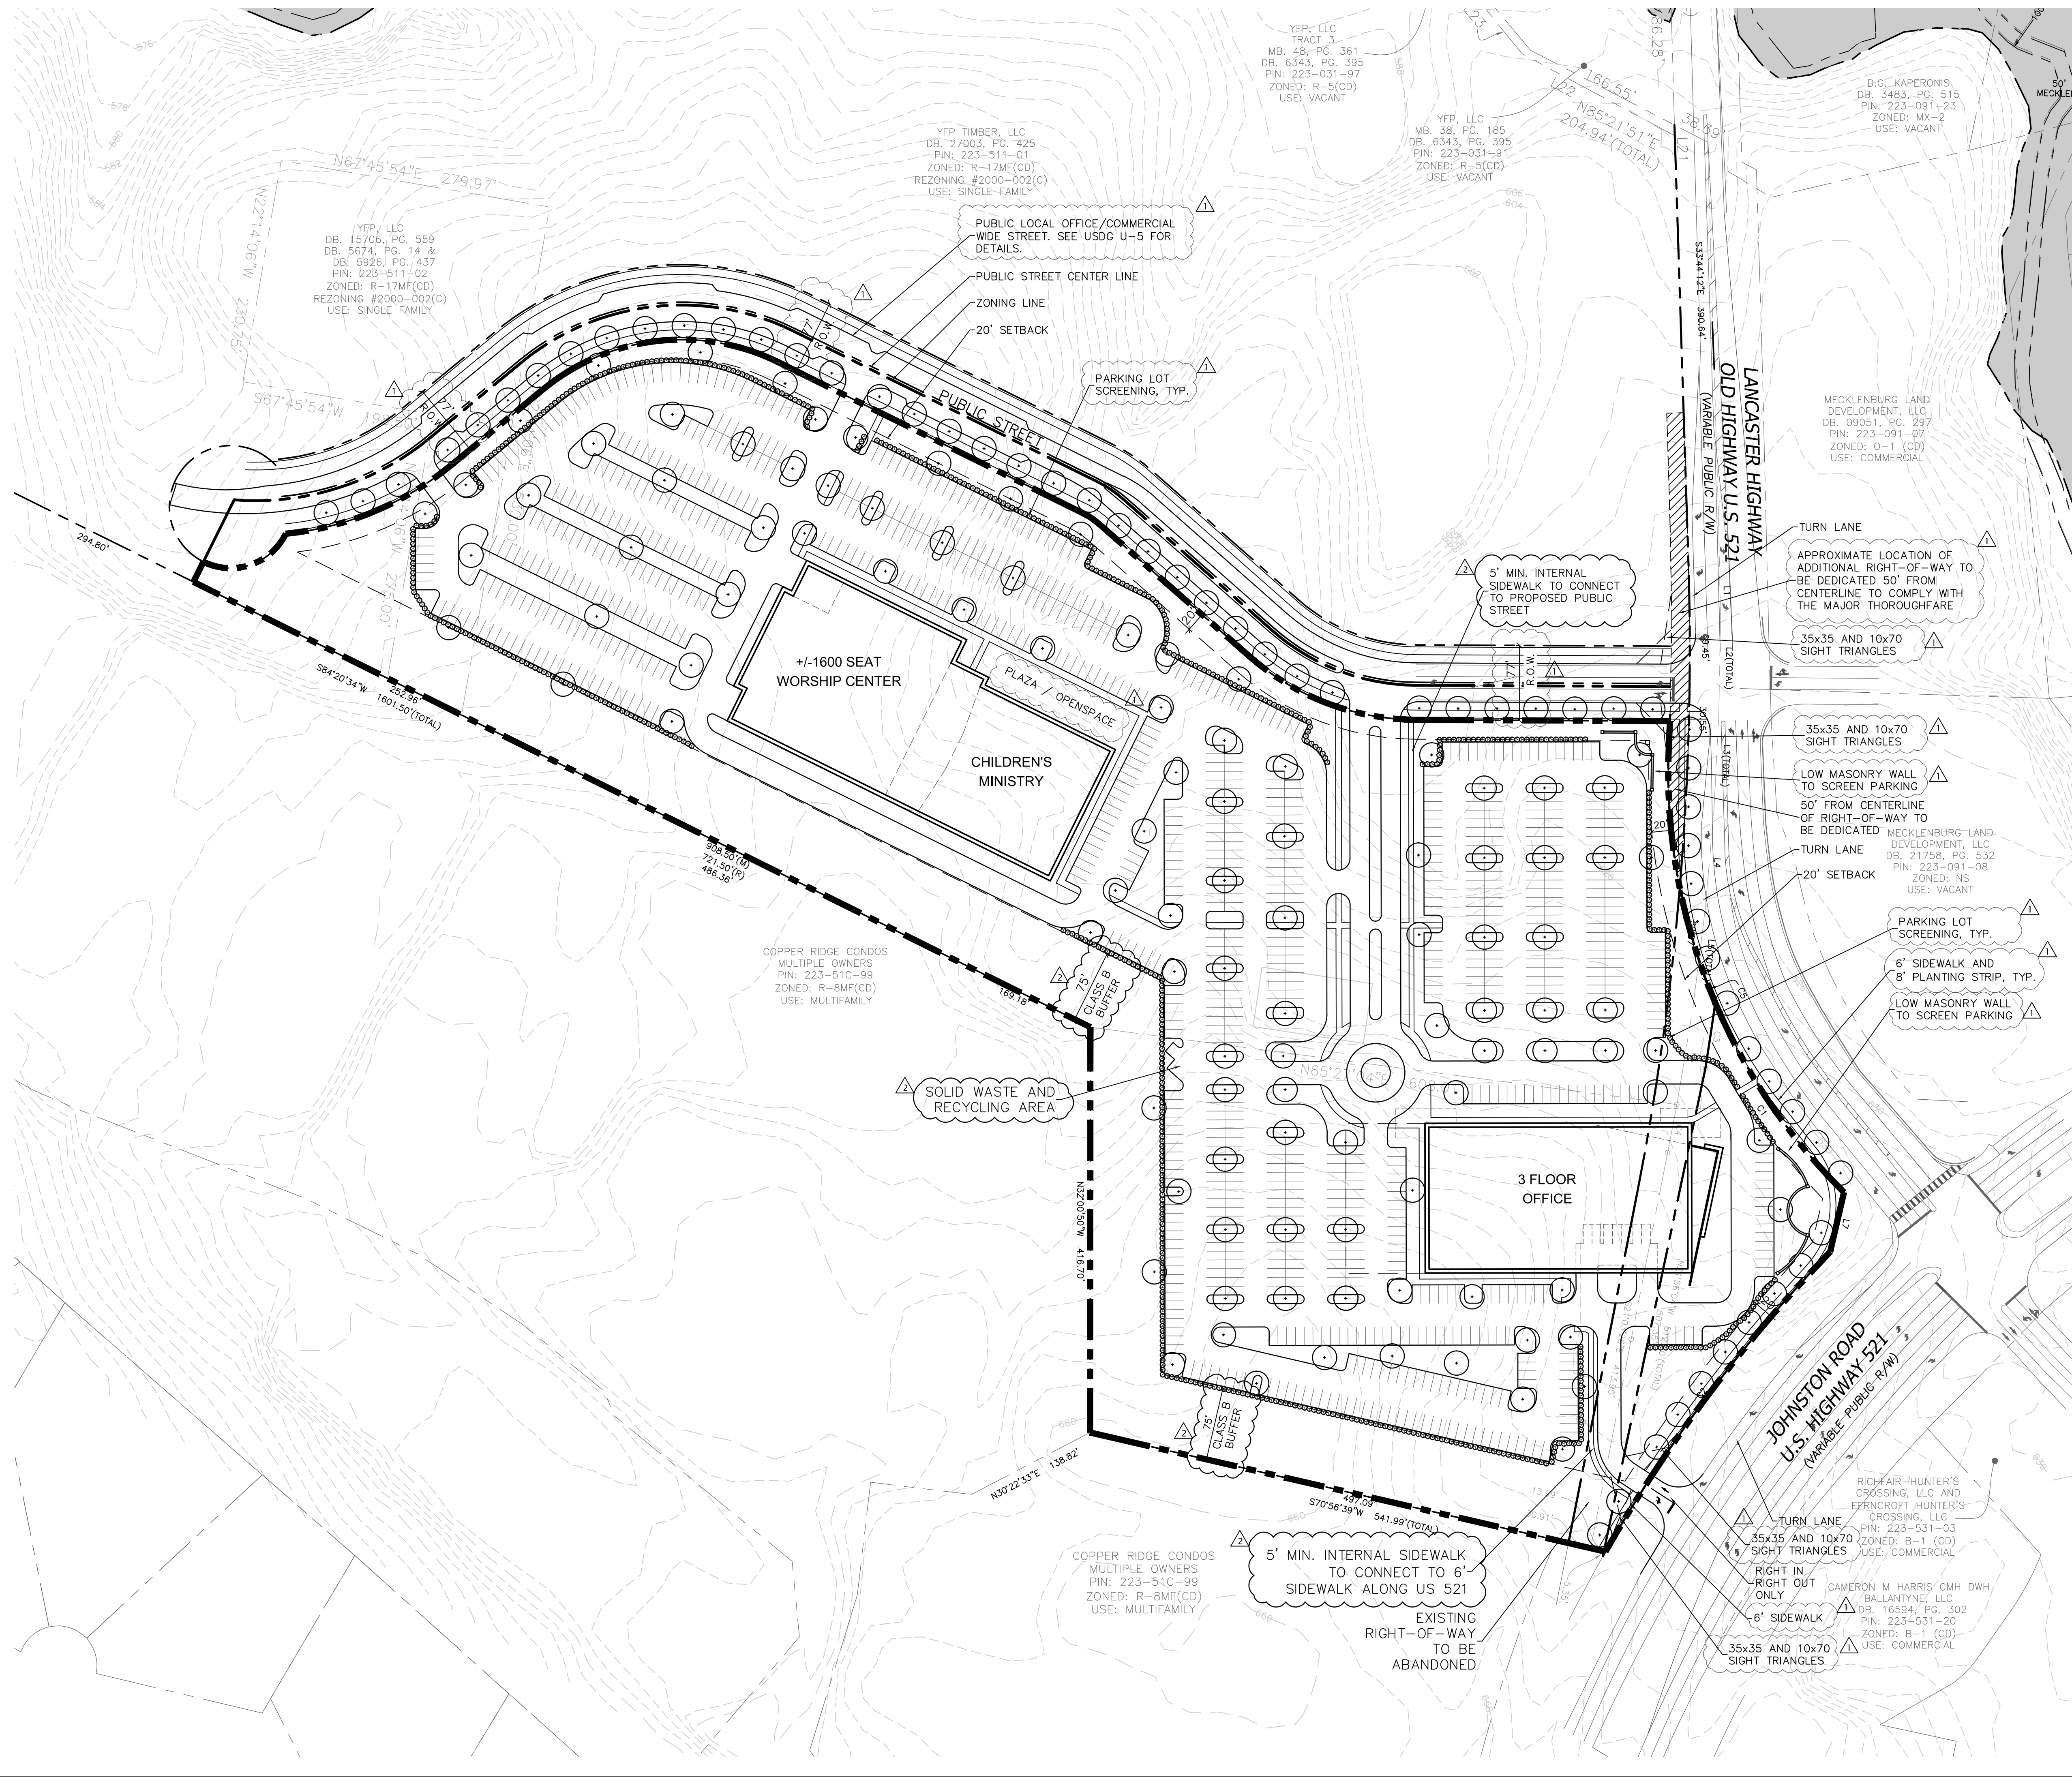

design resource group

- landscape architecture
- civil engineering
- urban design
- land planning
- traffic engineering
- transportation planning

2459 wilkinson boulevard, suite 200
charlotte, nc 28208
p 704.343.0008 f 704.358.3093
www.drgrp.com

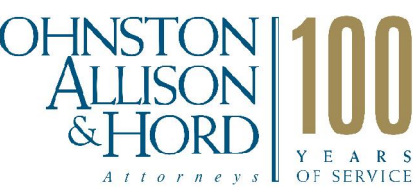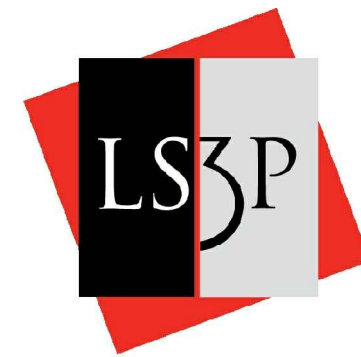

ELEVATION CHURCH

CHARLOTTE, NC

MPV PROPERTIES
521 EAST MOREHEAD STREET SUITE 400
CHARLOTTE, NC 28202

FOR PUBLIC HEARING

REZONING PETITION #
2013-048

SCALE: 1"=80'


PROJECT #: 397-003
DRAWN BY: CC
CHECKED BY: SK

SCHEMATIC SITE PLAN


FEBRUARY 25, 2013

REVISIONS:
APRIL 19, 2013-PER STAFF COMMENTS
JUNE 21, 2013-PER STAFF COMMENTS


RZ-2.0

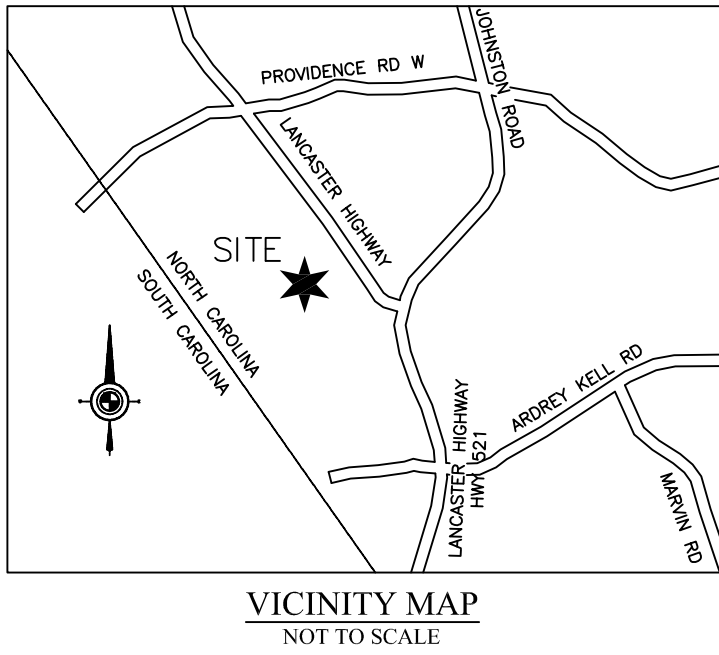


EAST ELEVATION

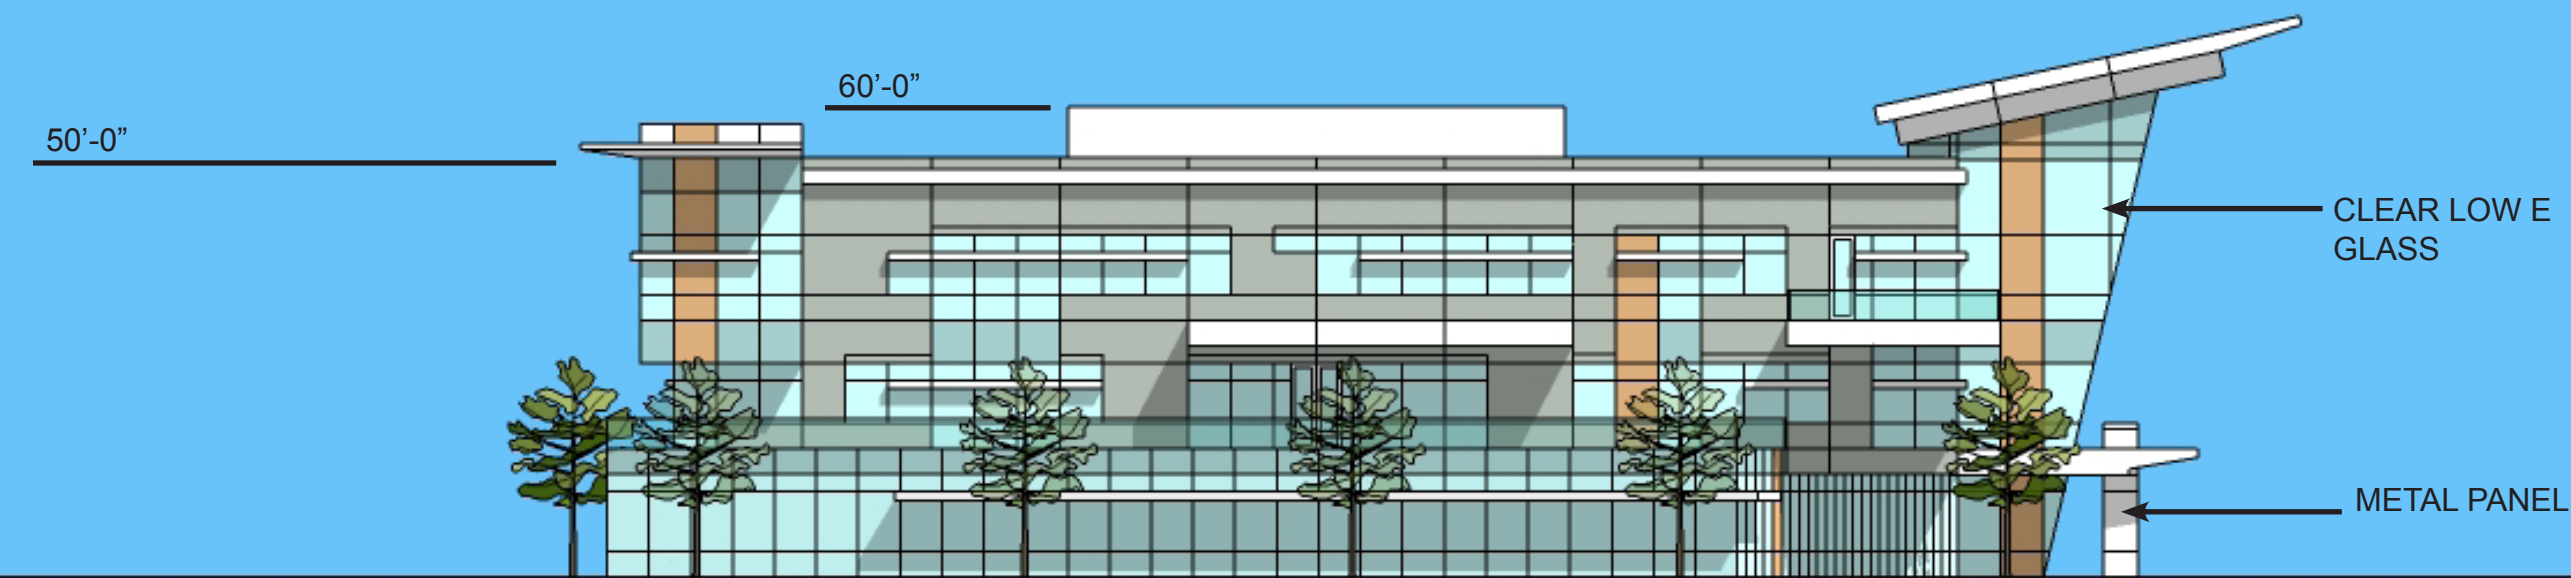


WEST ELEVATION

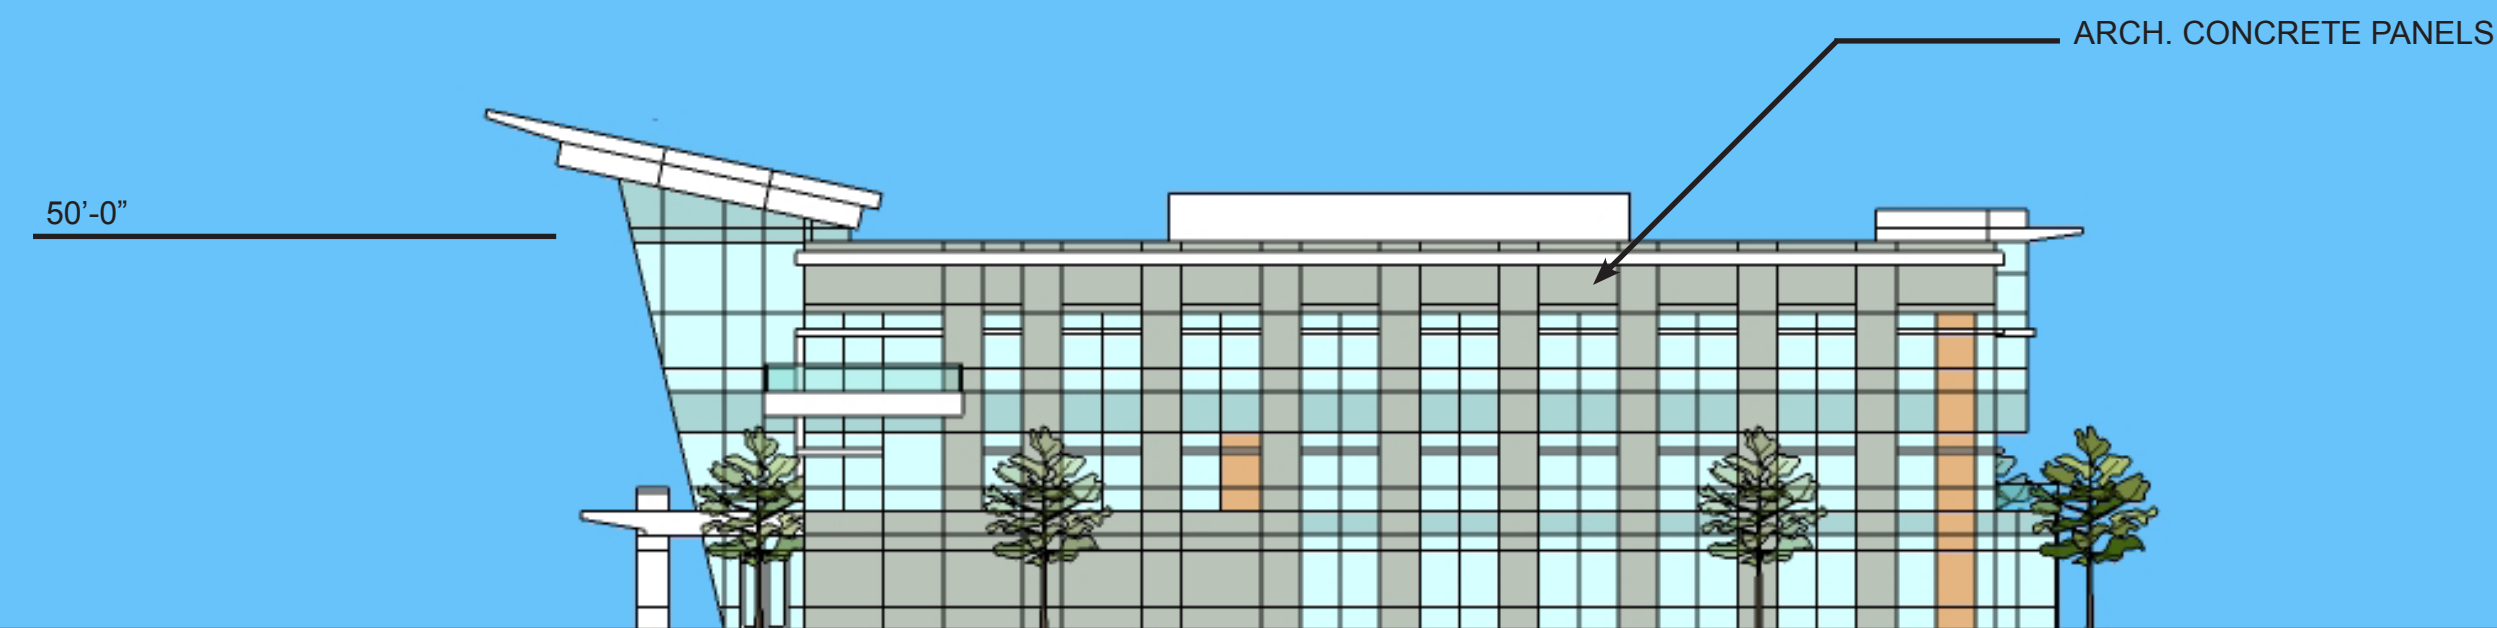

NORTH ELEVATION

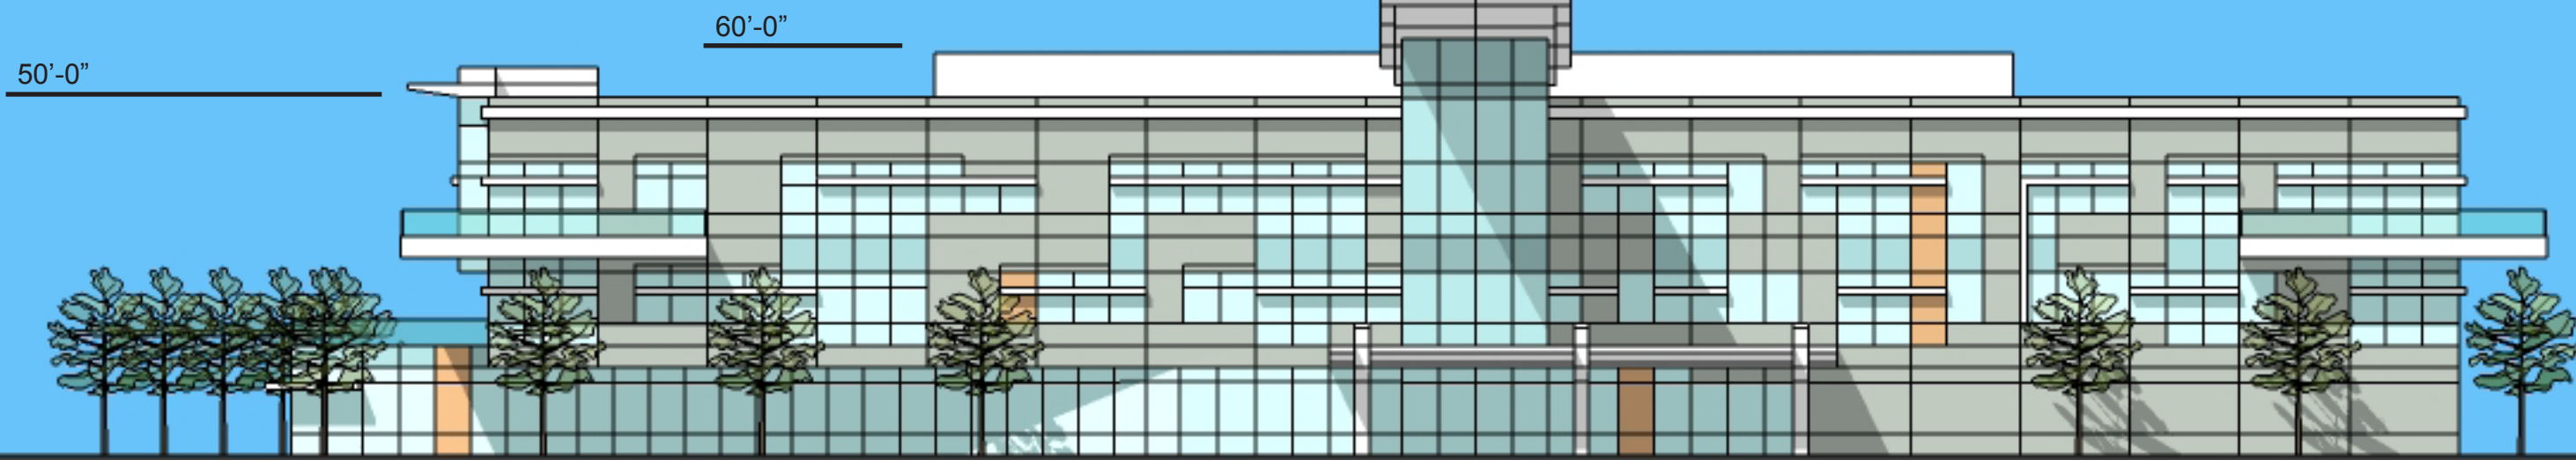

SOUTH ELEVATION

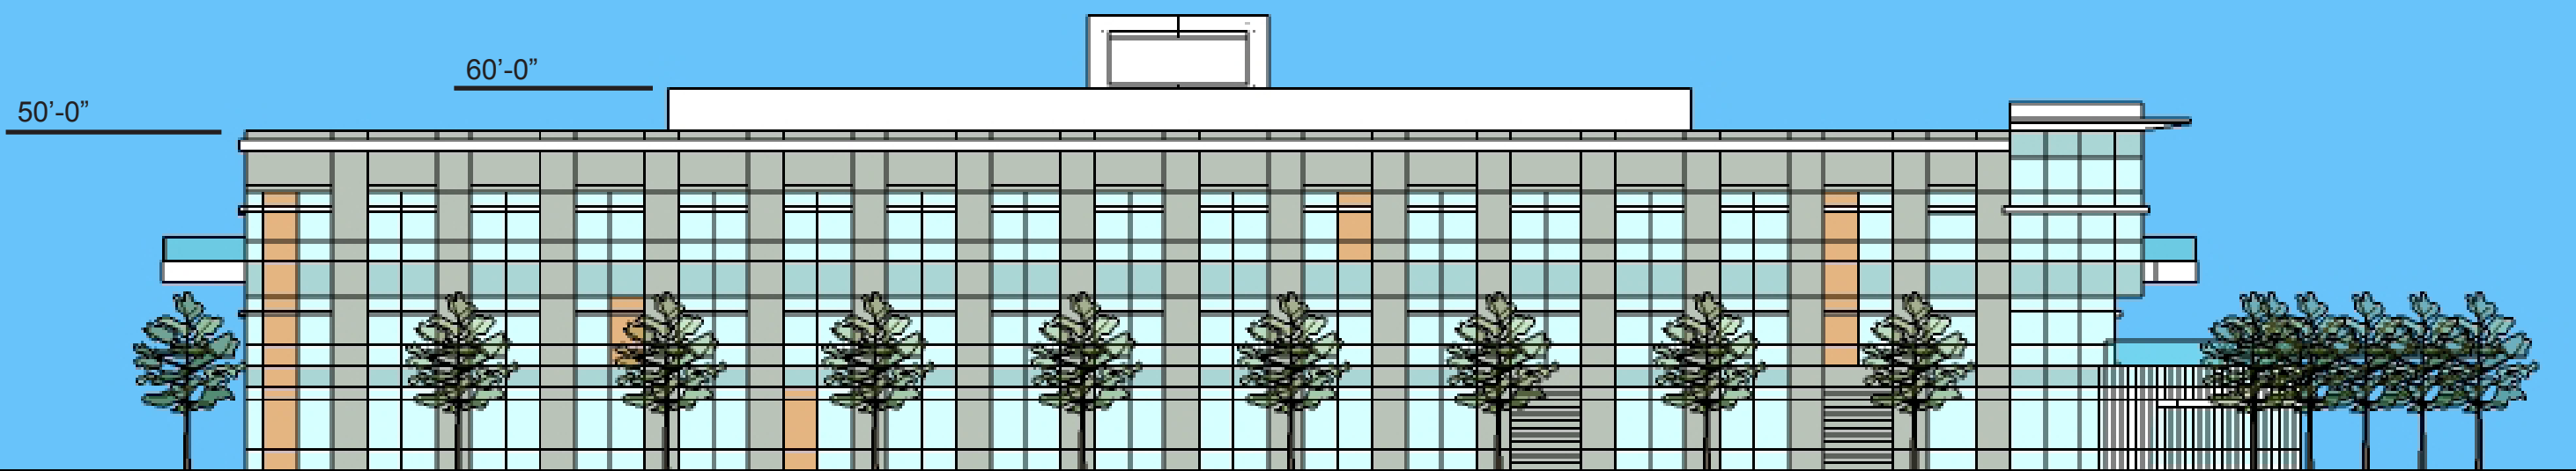

design resource group

- landscape architecture
- civil engineering
- urban design
- land planning
- traffic engineering
- transportation planning

2459 wilkinson boulevard, suite 200
charlotte, nc 28208
p 704.343.0608 f 704.358.3093
www.drggrp.com



JOHNSTON
ALLISON
& HORD
100
YEARS
OF SERVICE

ELEVATION CHURCH
CHARLOTTE, NC

MPV PROPERTIES
521 EAST MOREHEAD STREET SUITE 400
CHARLOTTE, NC 28202

FOR PUBLIC HEARING

REZONING PETITION #
2013-048

N.T.S.


PROJECT #: 397-003
DRAWN BY: ND
CHECKED BY: ND

OFFICE BLDG
CONCEPT
ELEVATIONS


FEBRUARY 25, 2013

REVISIONS:
1. APRIL 19, 2013-PER STAFF COMMENTS

RZ-3.0

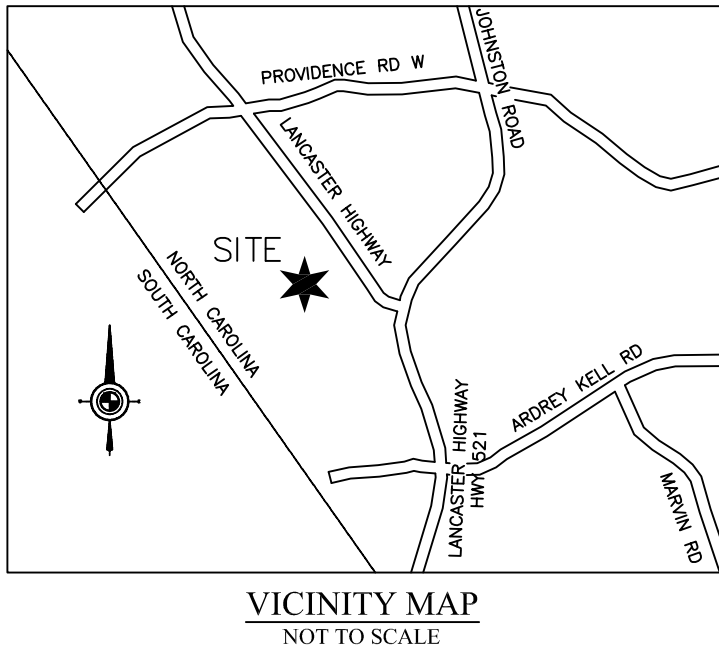


EAST ELEVATION

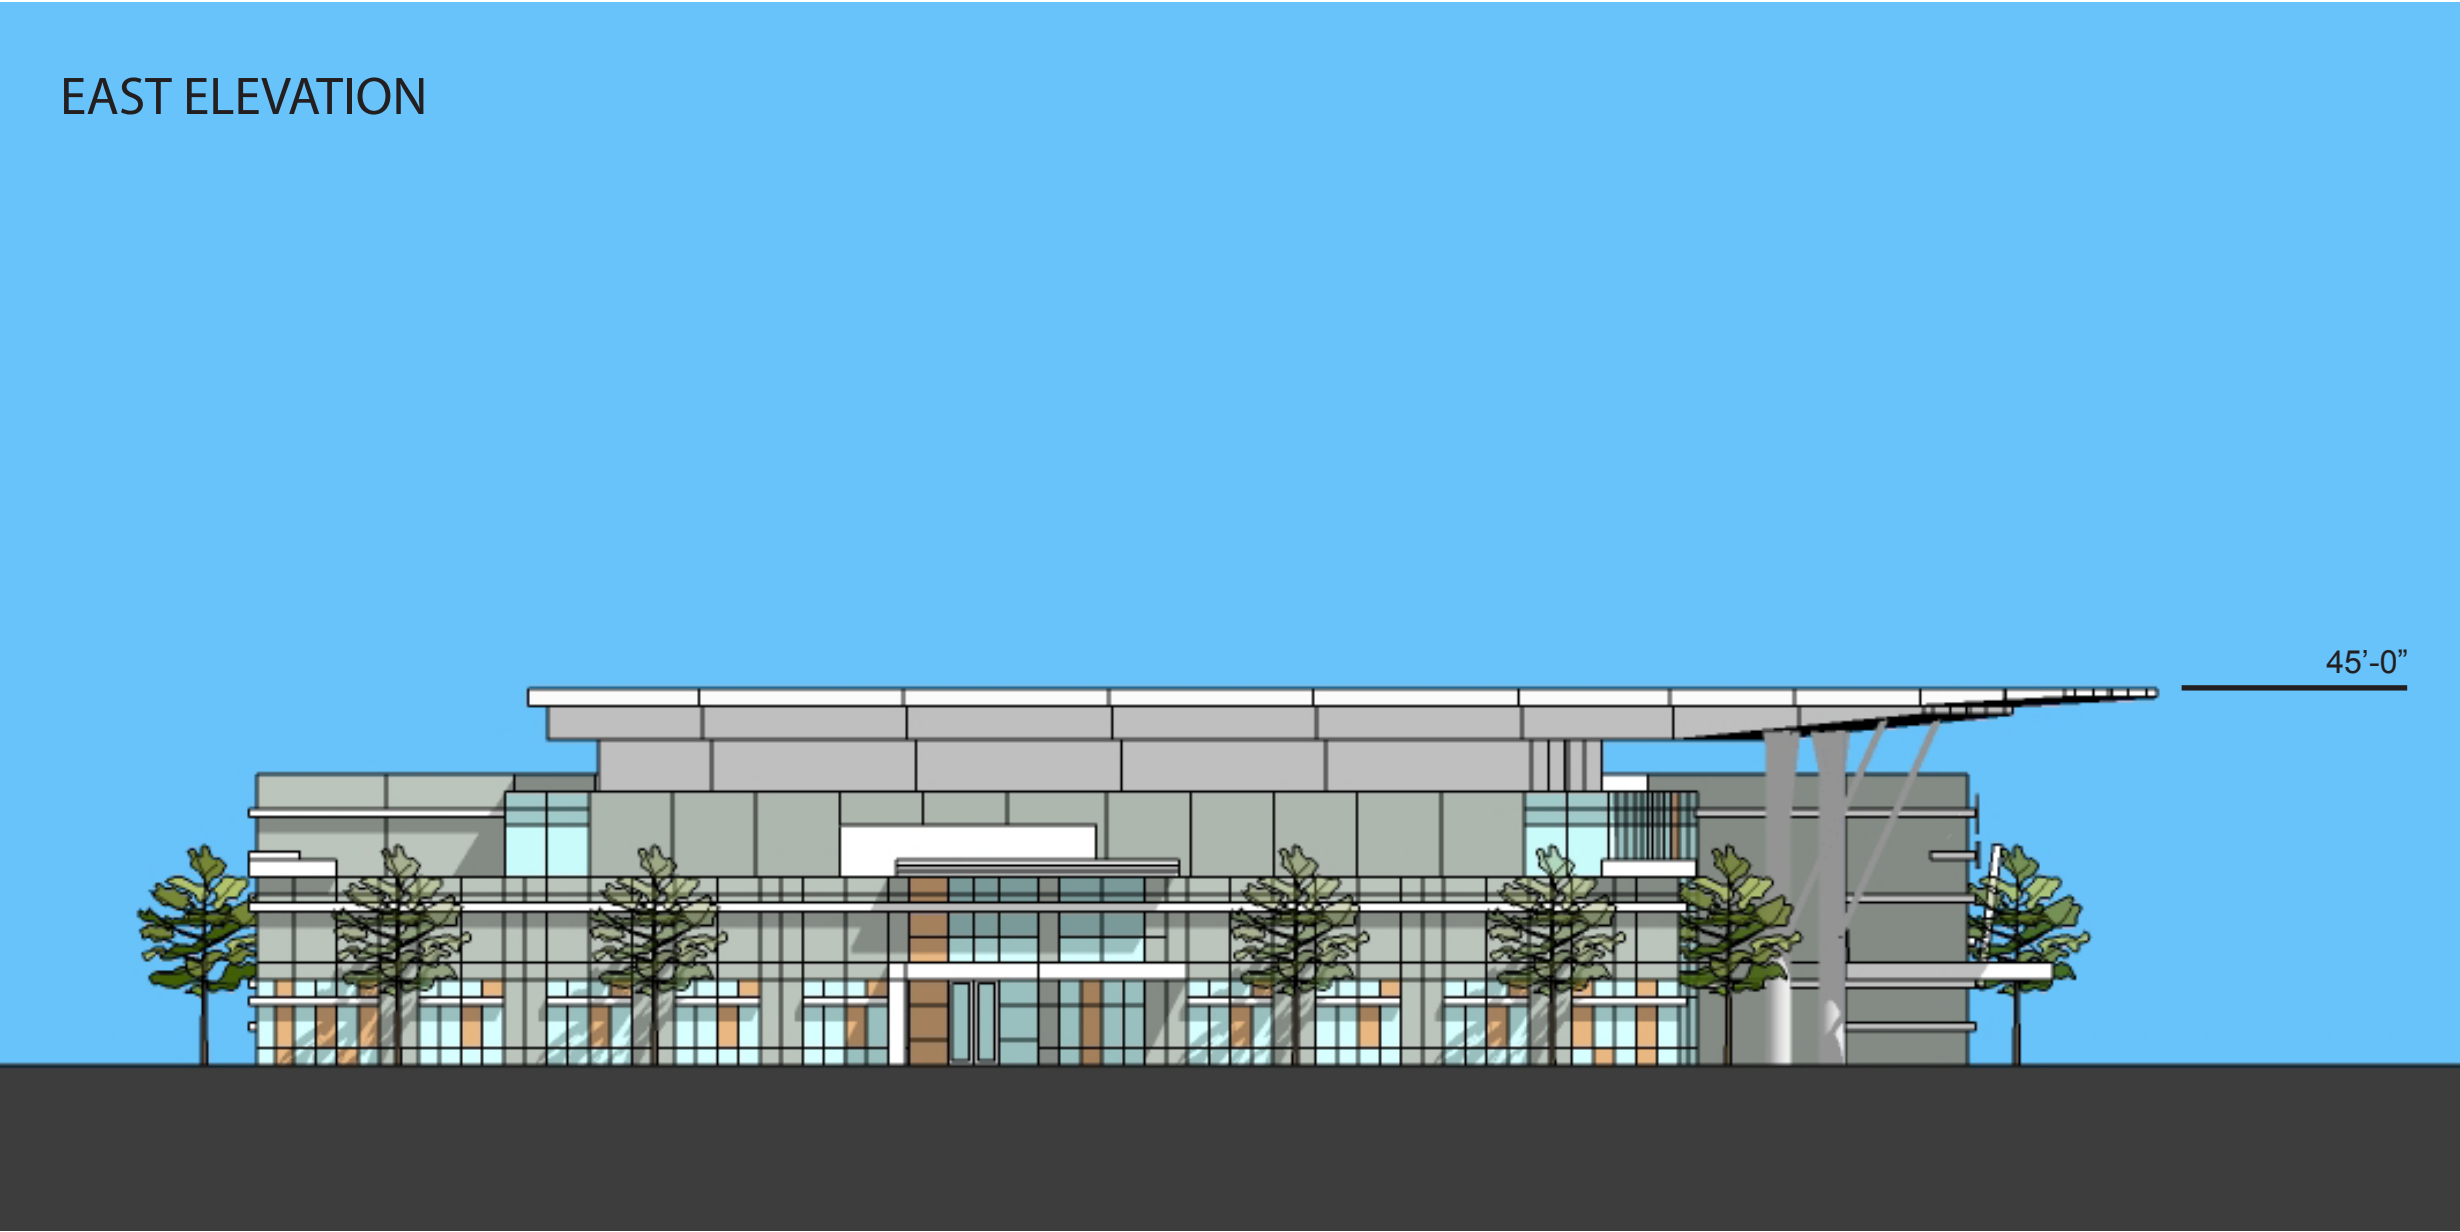


NORTH ELEVATION



WEST ELEVATION

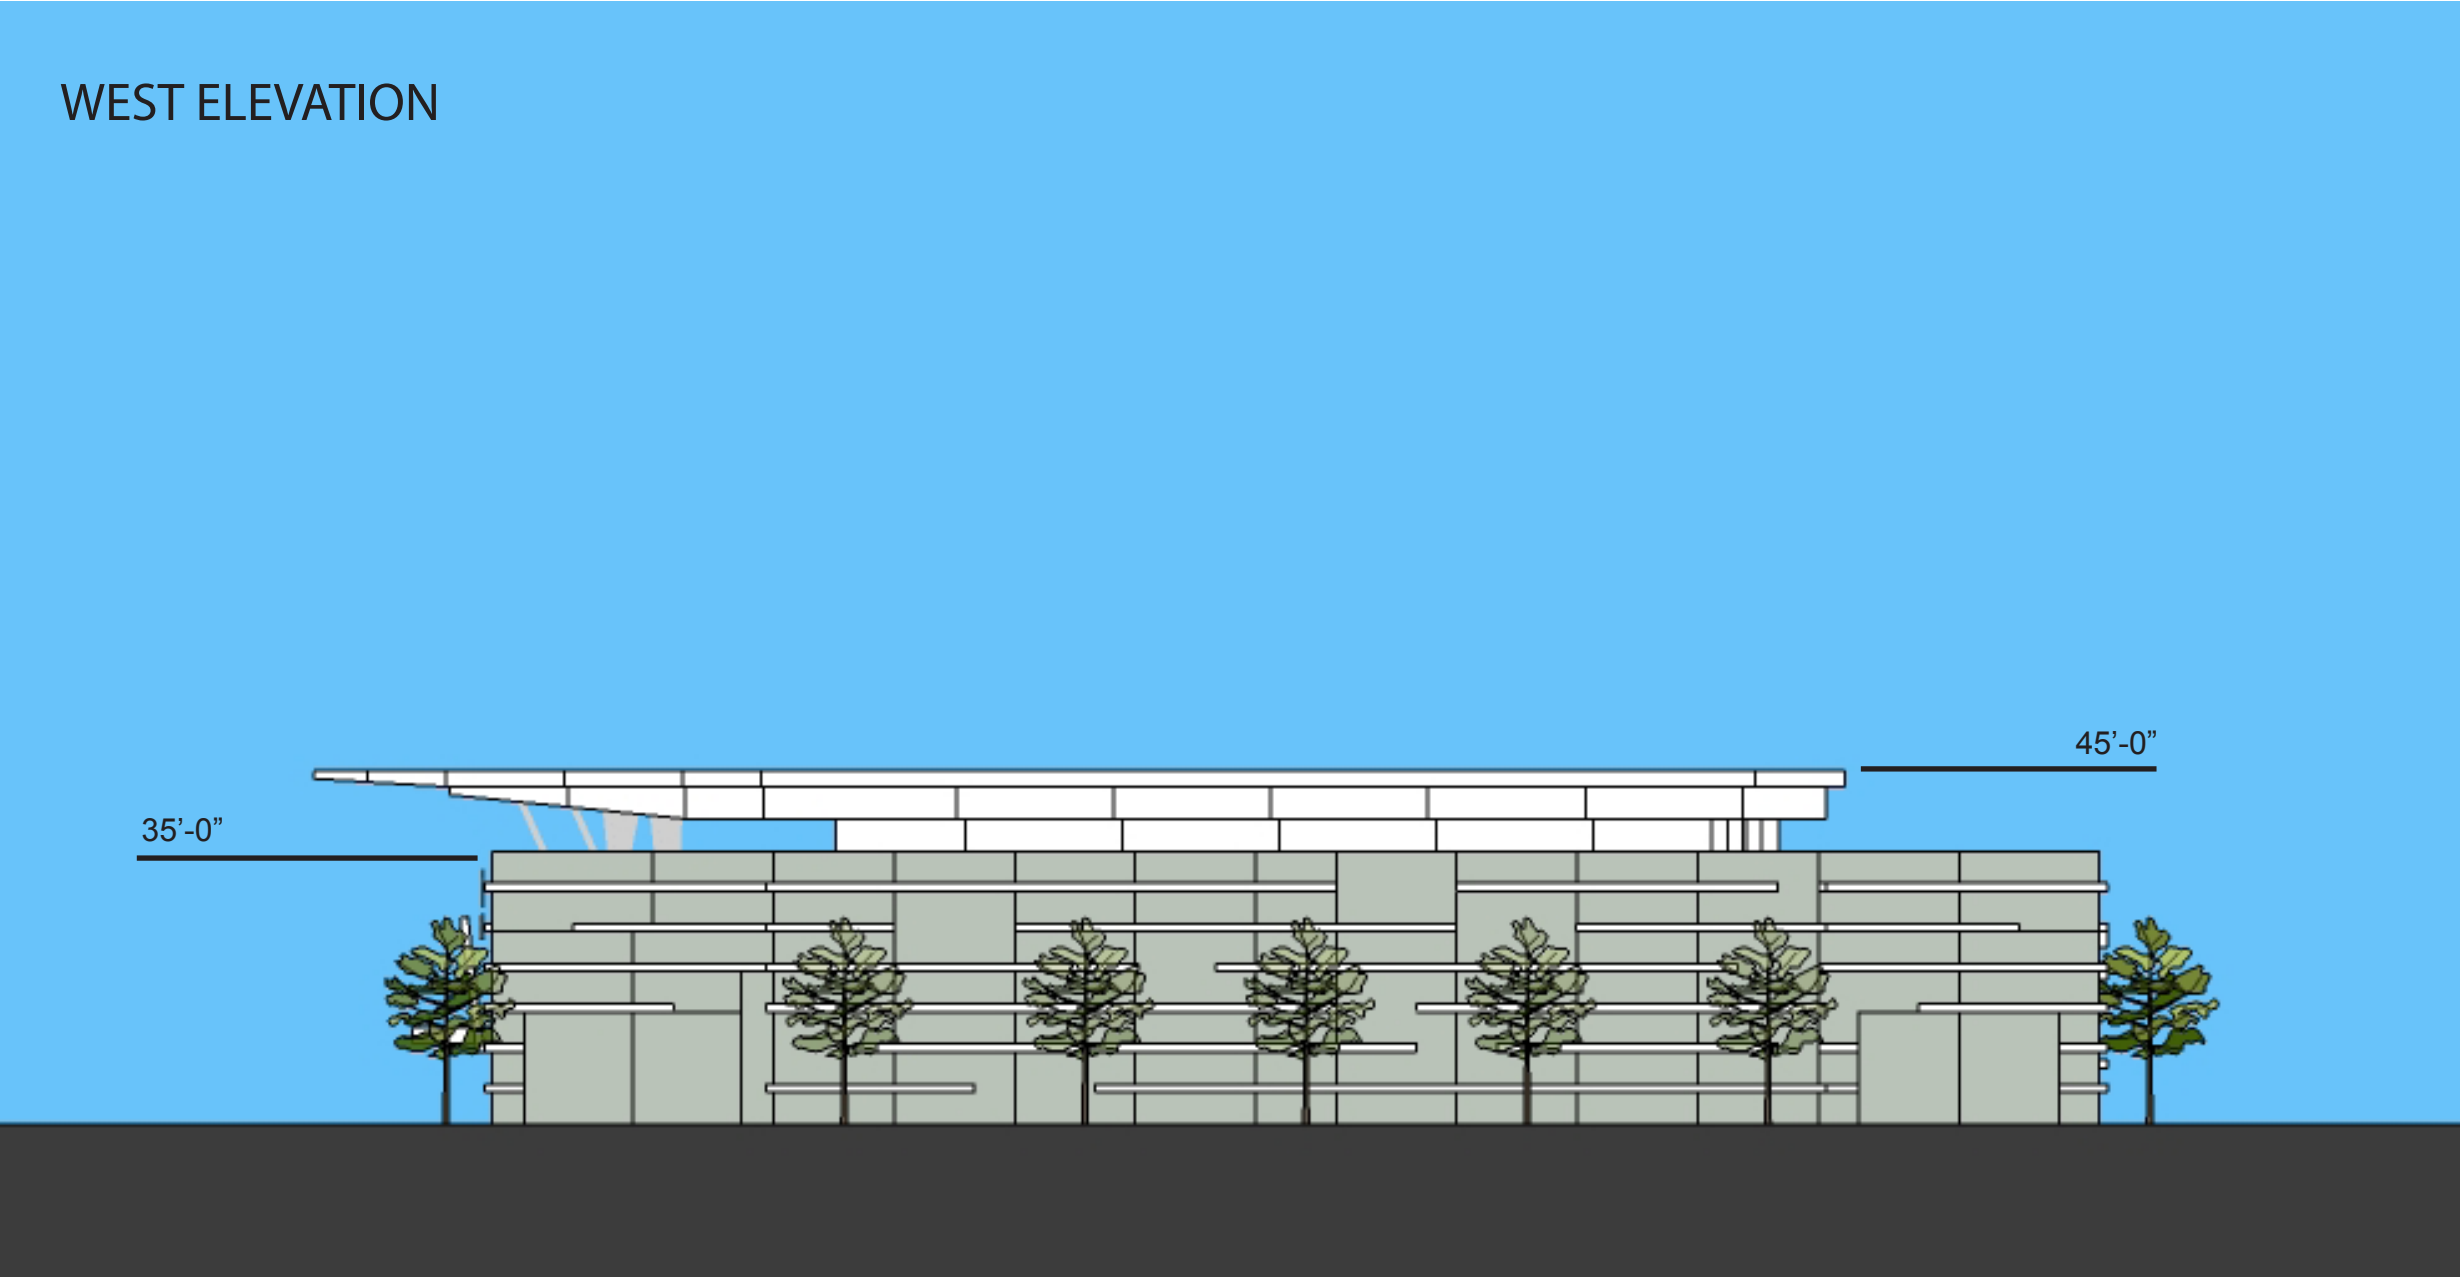

SOUTH ELEVATION

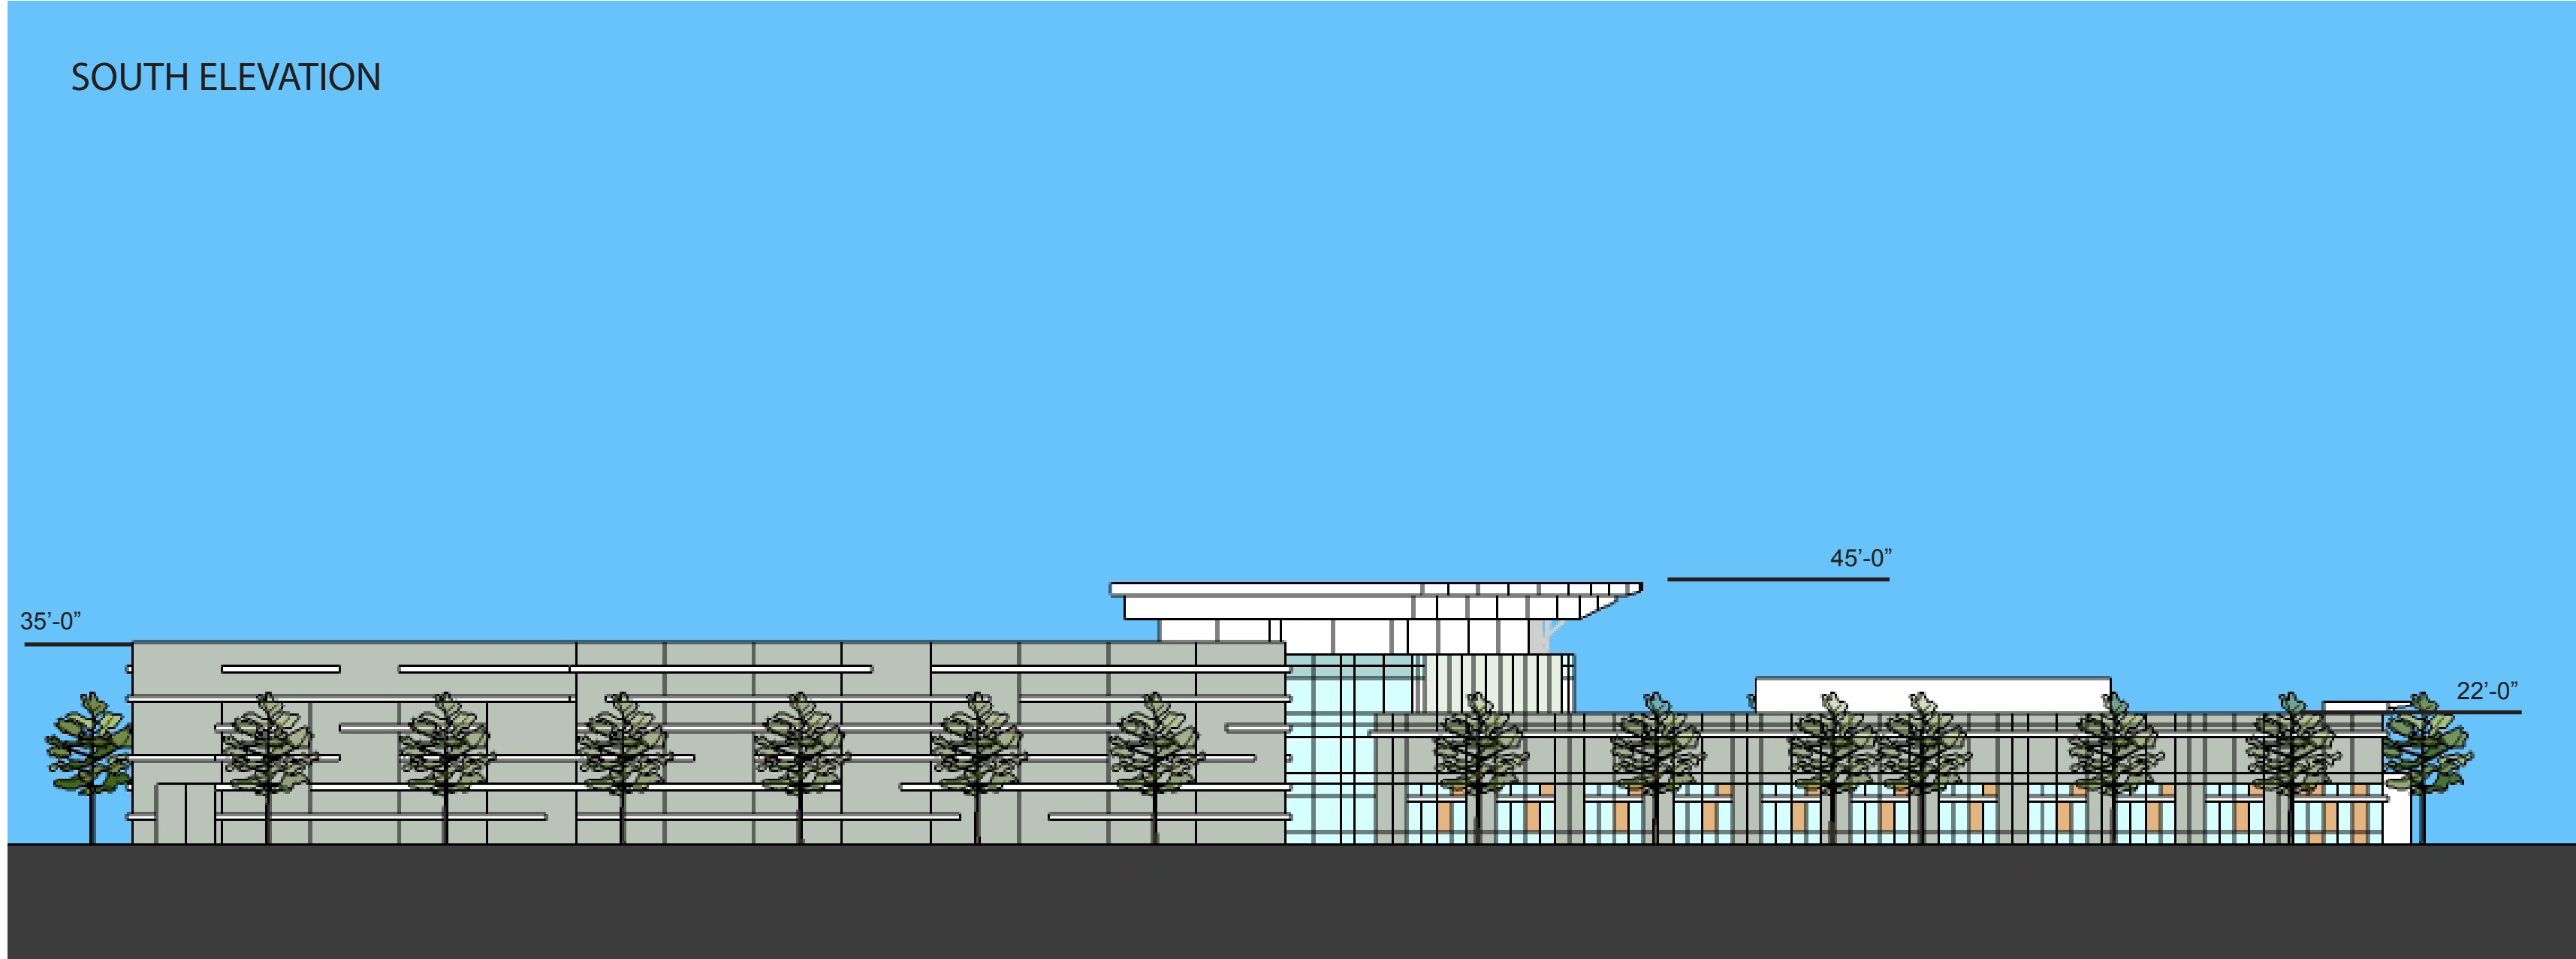

design resource group

- landscape architecture
- civil engineering
- urban design
- land planning
- traffic engineering
- transportation planning

2459 wilkinson boulevard, suite 200
charlotte, nc 28208
p 704.343.0608 f 704.358.3093
www.drgrp.com



ELEVATION CHURCH

CHARLOTTE, NC

MPV PROPERTIES
521 EAST MOREHEAD STREET SUITE 400
CHARLOTTE, NC 28202

FOR PUBLIC HEARING

REZONING PETITION #
2013-048

N.T.S.

PROJECT #: 397-003
DRAWN BY: ND
CHECKED BY: ND

WORSHIP CTR
CONCEPT
ELEVATIONS

FEBRUARY 25, 2013

REVISIONS:
1. APRIL 19, 2013-PER STAFF COMMENTS