

design resource group

- landscape architecture
- civil engineering
- urban design
- land planning
- traffic engineering
- transportation planning

2459 wilkinson boulevard, suite 200
charlotte, nc 28208
p 704.343.0608 f 704.358.3093
www.drgp.com




JOHNSTON ALLISON & HORD
100 YEARS OF SERVICE

ELEVATION CHURCH CHARLOTTE, NC

FOR PUBLIC HEARING

REZONING PETITION #
2013-048

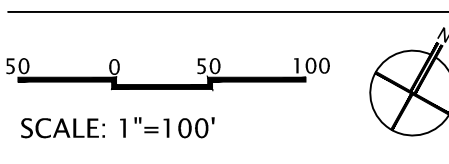



PROJECT #: 397-003
DRAWN BY: CC
CHECKED BY: SK

TECHNICAL DATA SHEET

FEBRUARY 25, 2013

REVISIONS:
APRIL 19, 2013-PER STAFF COMMENTS
JUNE 21, 2013-PER STAFF COMMENTS

RZ-1.0

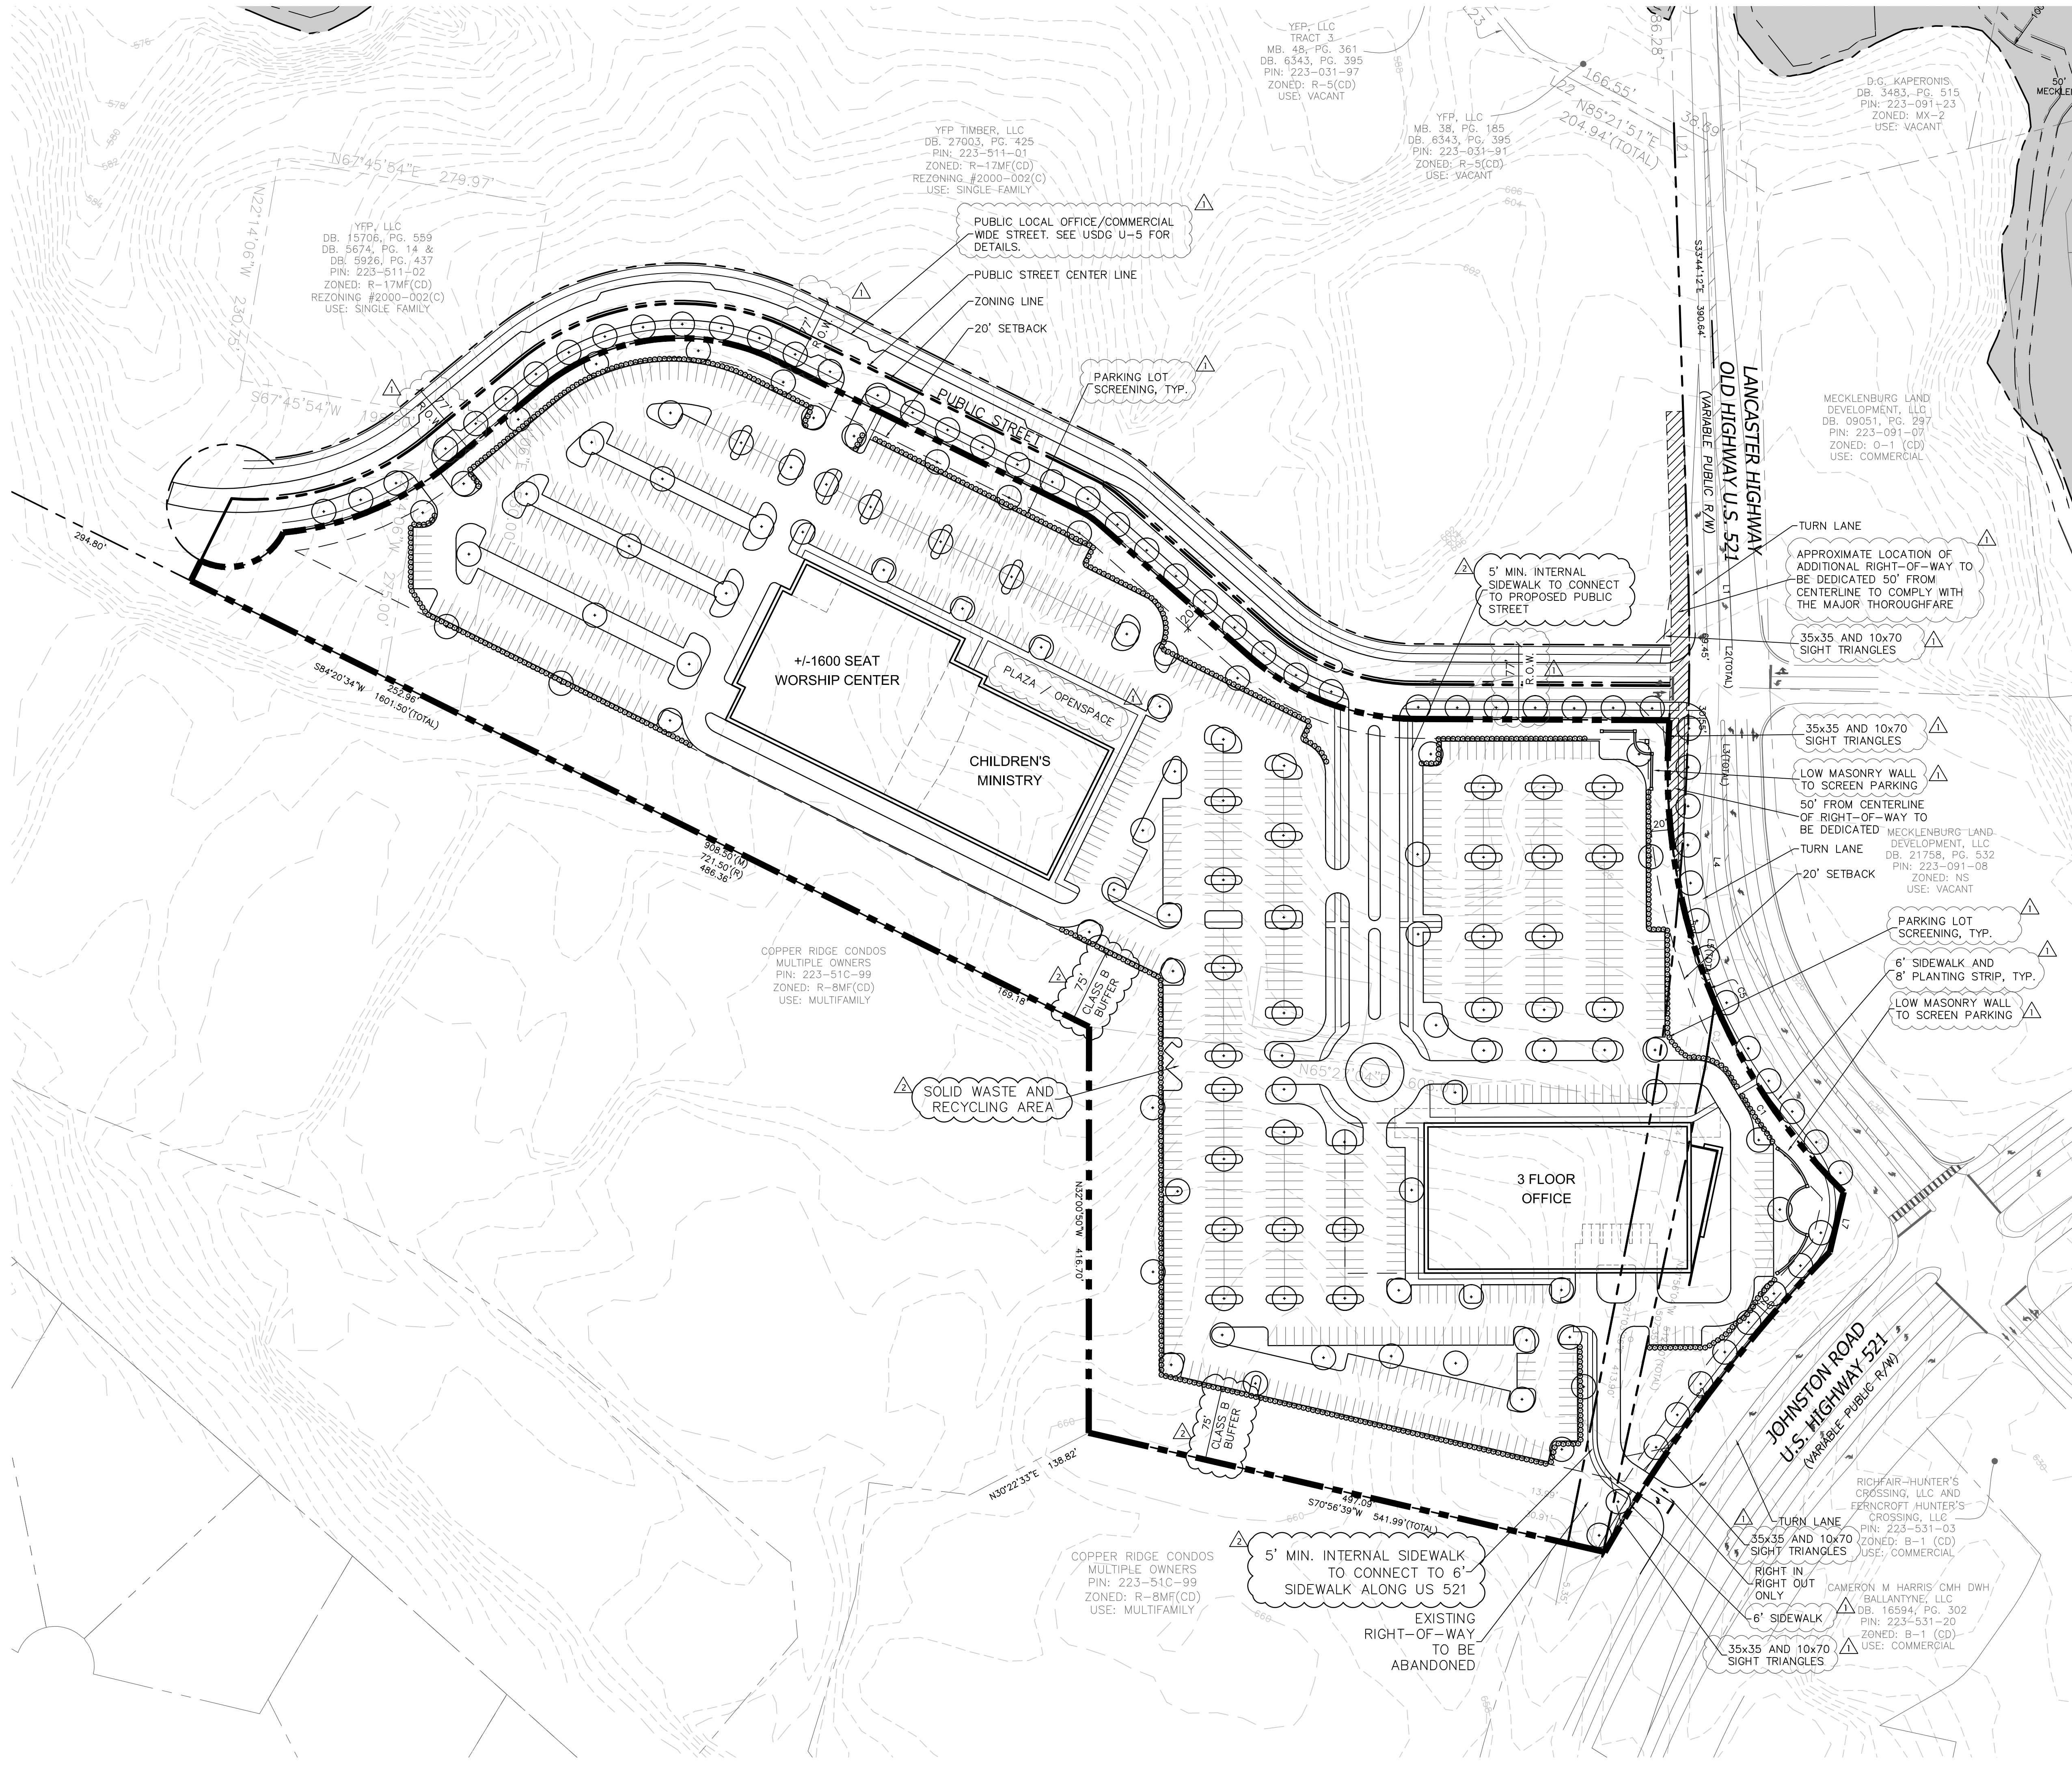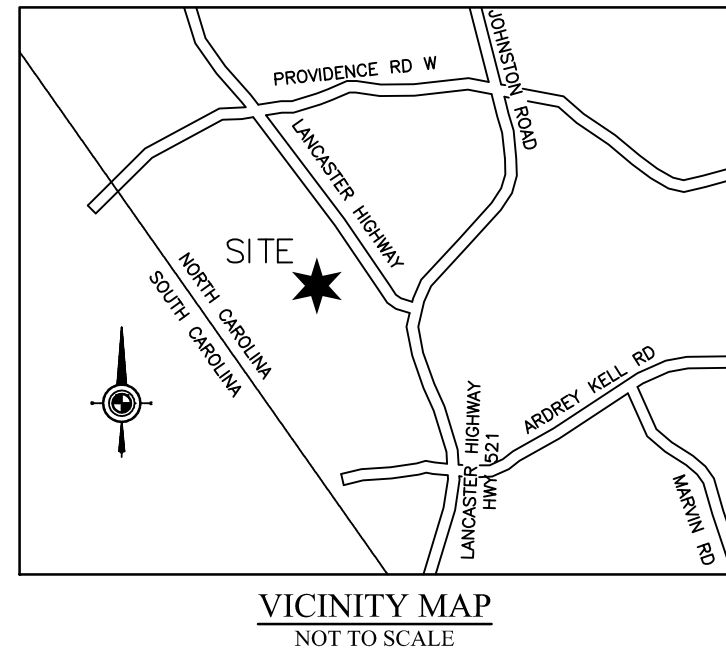

design resource group

- landscape architecture
- civil engineering
- urban design
- land planning
- traffic engineering
- transportation planning

2459 wilkinson boulevard, suite 200
charlotte, nc 28208
p 704.343.0008 f 704.358.3093
www.drgp.com




ELEVATION CHURCH

CHARLOTTE, NC

MPV PROPERTIES
521 EAST MOREHEAD STREET SUITE 400
CHARLOTTE, NC 28202

FOR PUBLIC HEARING

REZONING PETITION #
2013-048

 


PROJECT #: 397-003
DRAWN BY: CC
CHECKED BY: SK

SCHEMATIC SITE PLAN

FEBRUARY 25, 2013

REVISIONS:
APRIL 19, 2013-PER STAFF COMMENTS
JUNE 21, 2013-PER STAFF COMMENTS


RZ-2.0

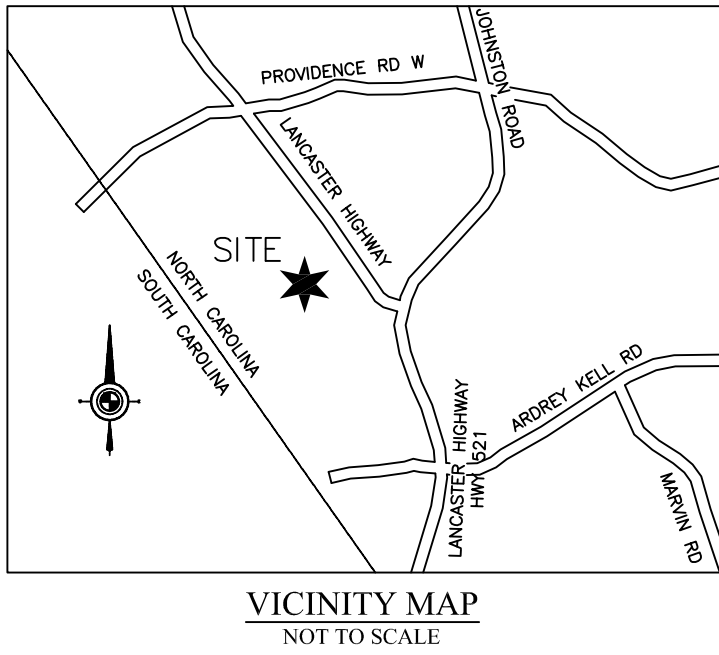


EAST ELEVATION




WEST ELEVATION

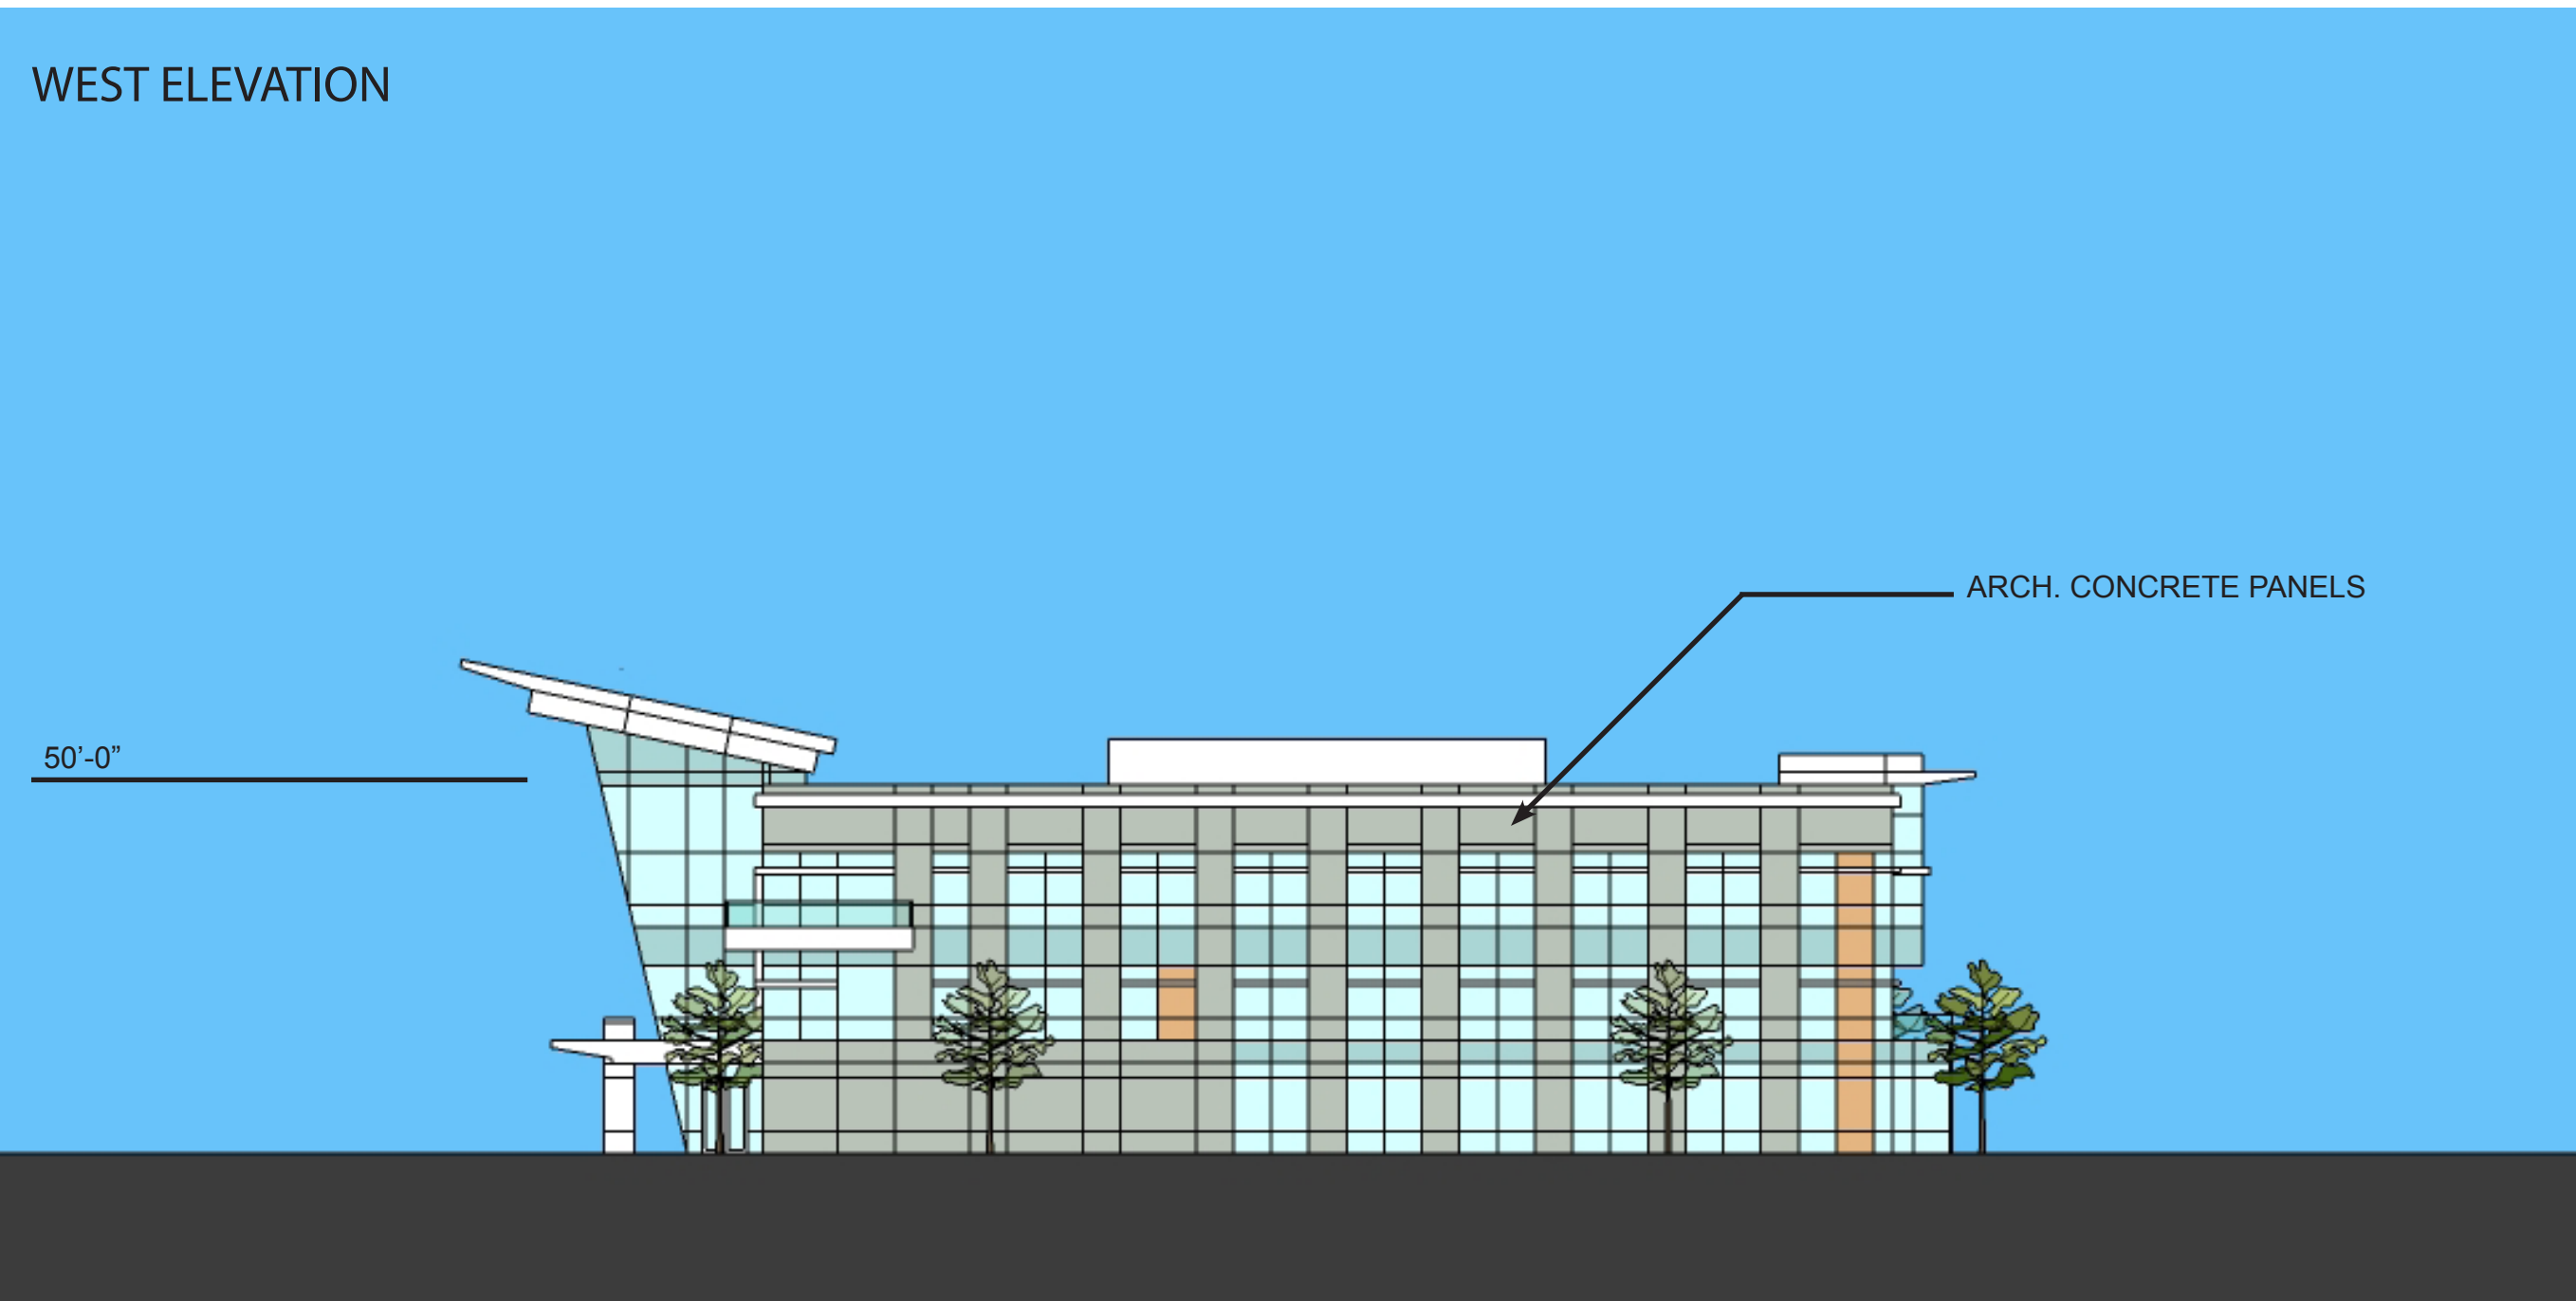

NORTH ELEVATION

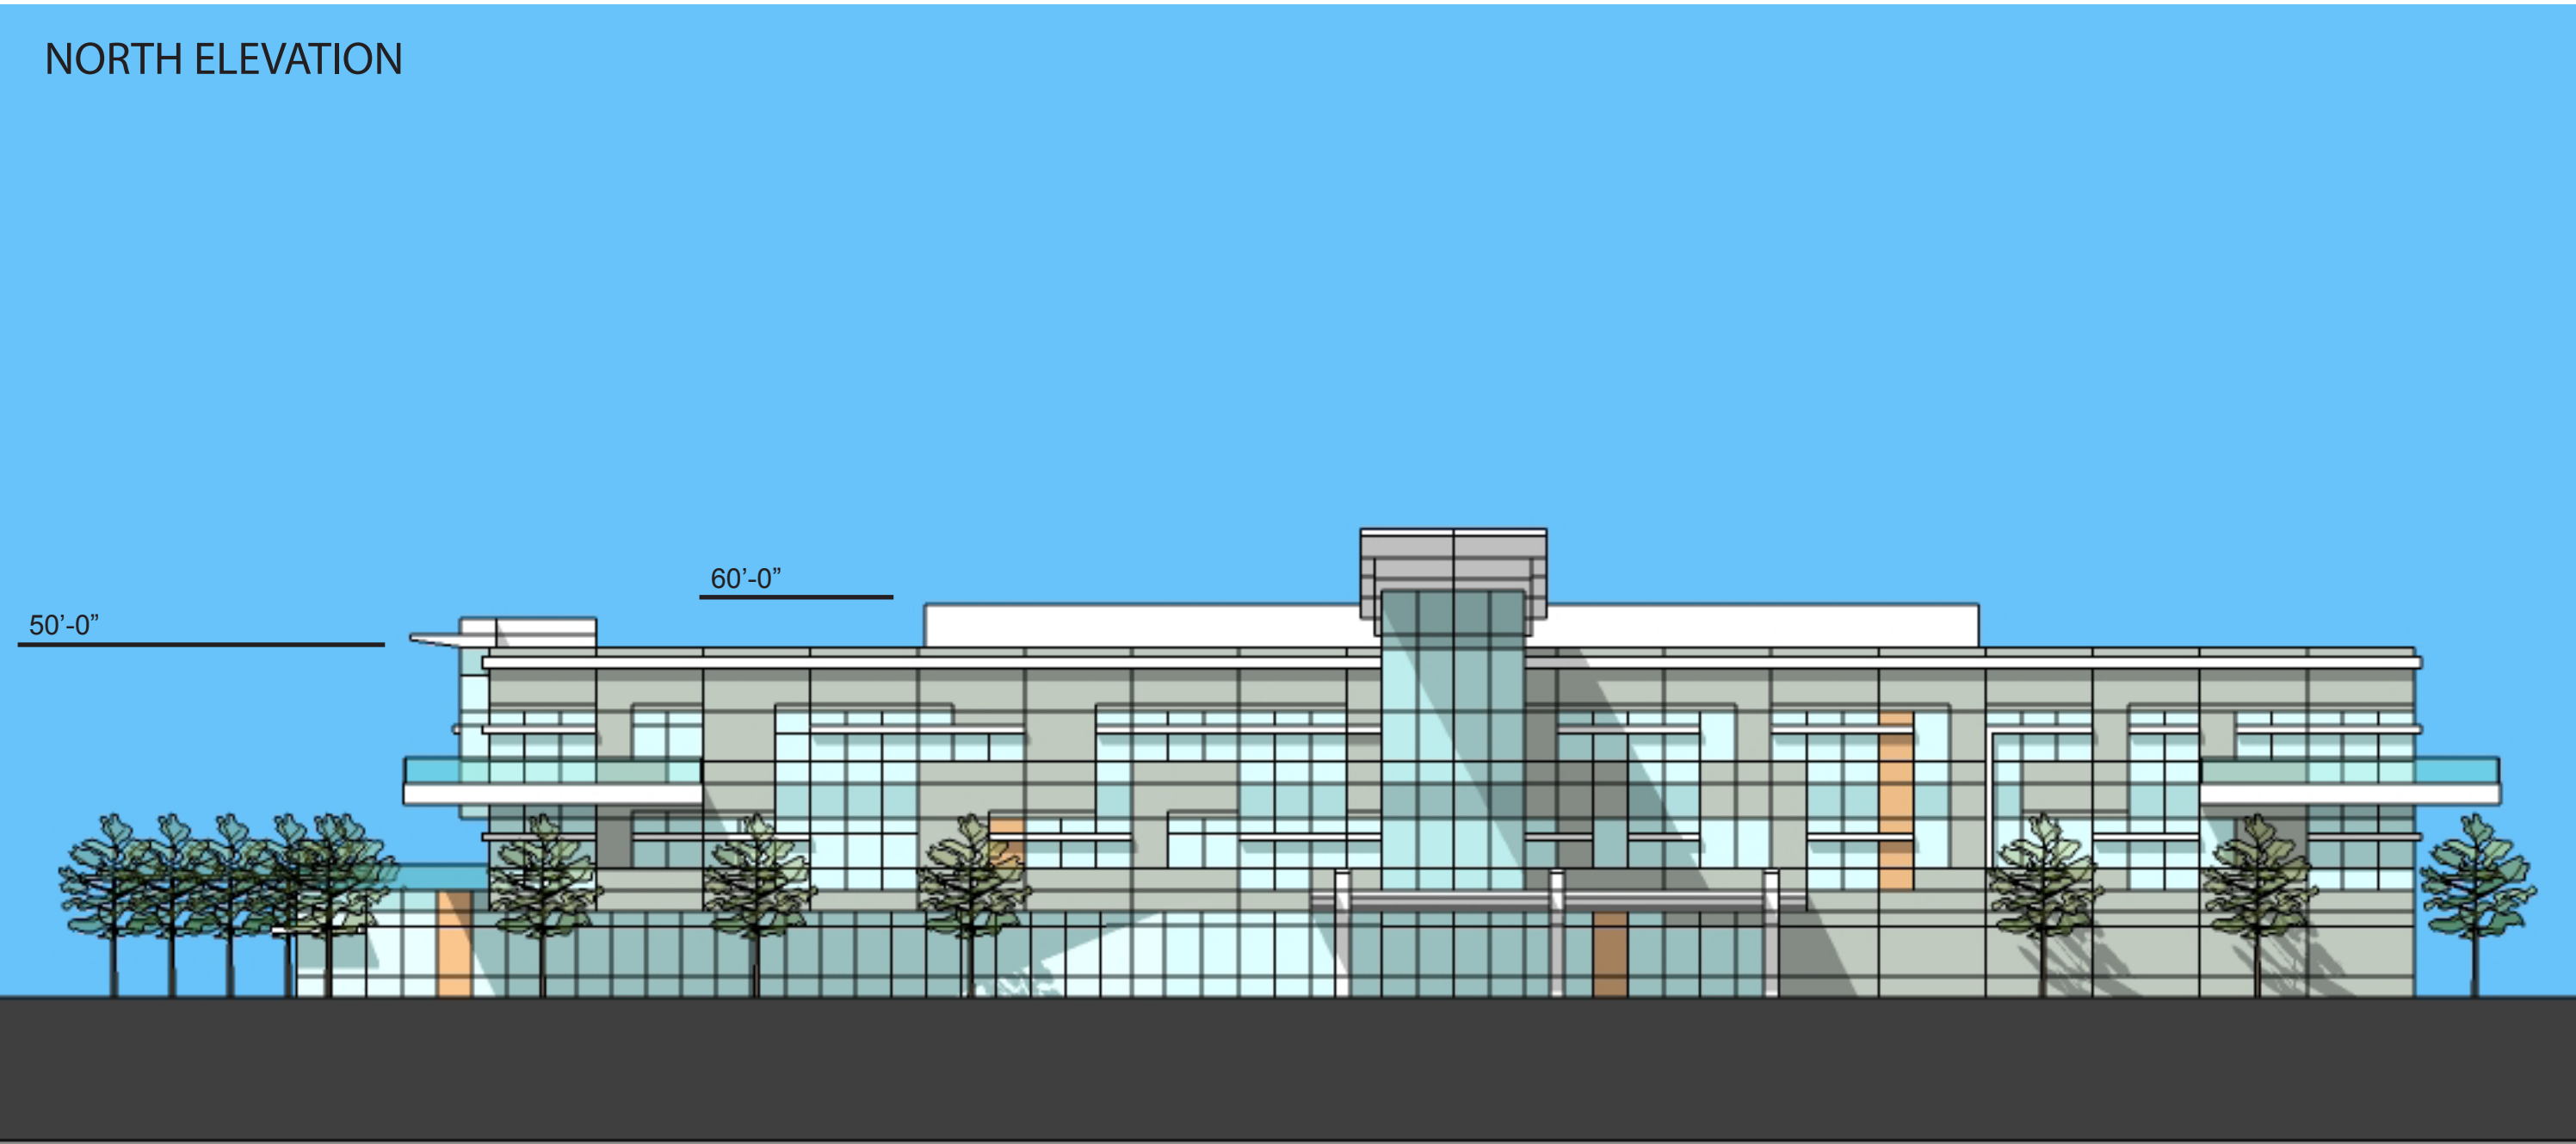

SOUTH ELEVATION

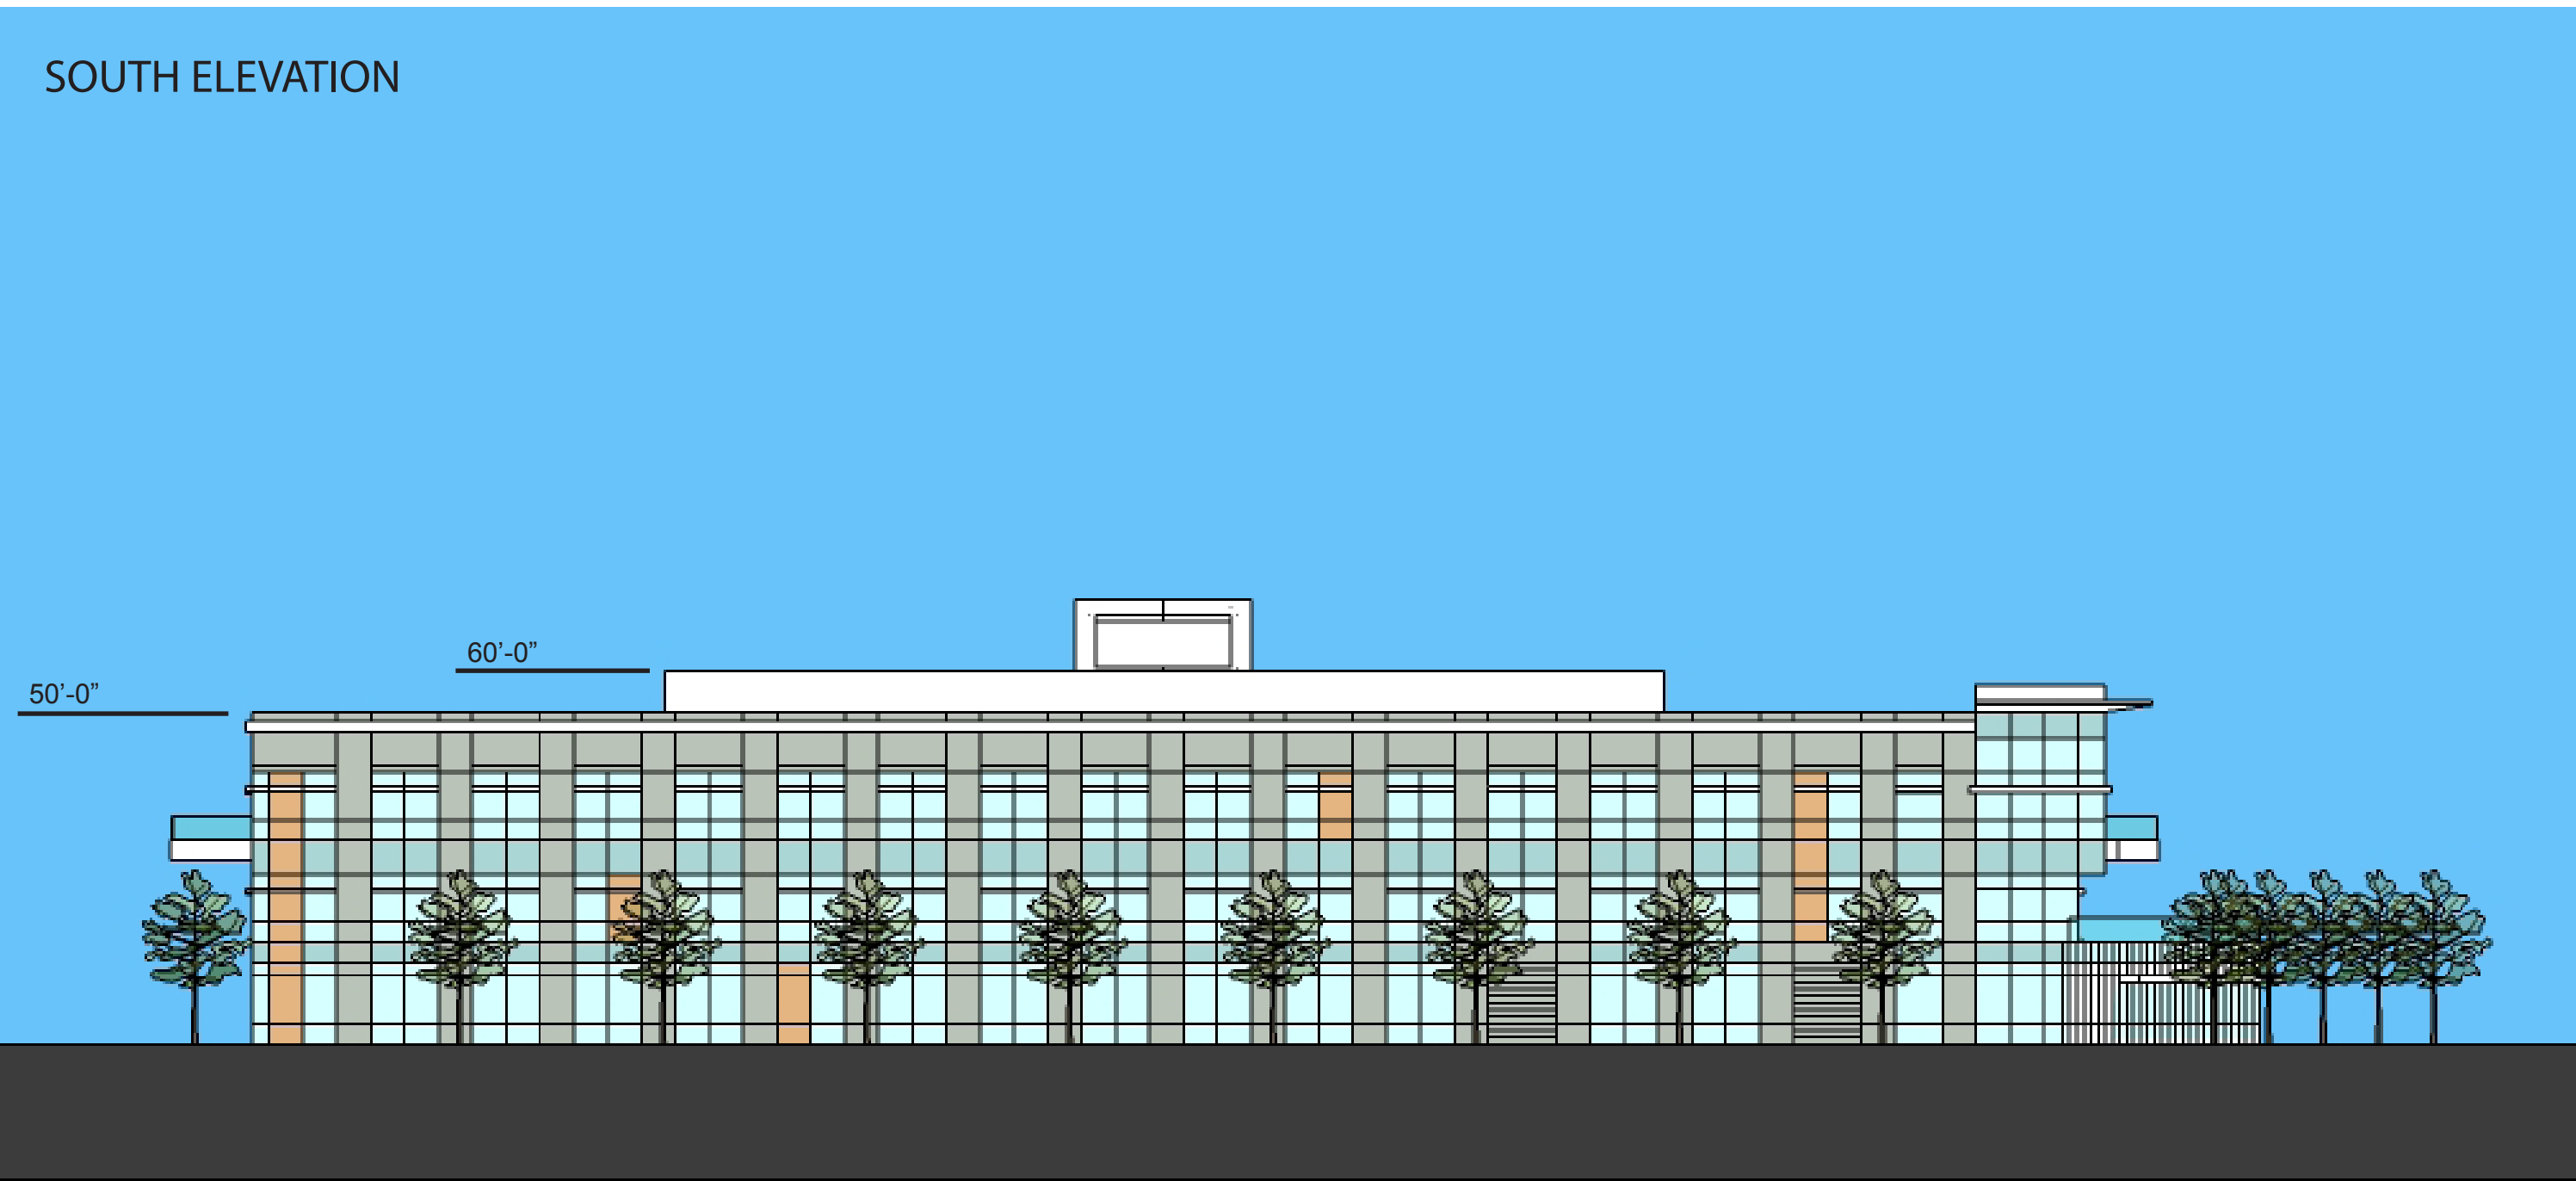

design resource group

- landscape architecture
- civil engineering
- urban design
- land planning
- traffic engineering
- transportation planning

2459 wilkinson boulevard, suite 200
charlotte, nc 28208
p 704.343.0608 f 704.358.3093
www.drggrp.com



ELEVATION CHURCH

CHARLOTTE, NC

MPV PROPERTIES
521 EAST MOREHEAD STREET SUITE 400
CHARLOTTE, NC 28202

FOR PUBLIC HEARING

REZONING PETITION #
2013-048


N.T.S.

PROJECT #: 397-003
DRAWN BY: ND
CHECKED BY: ND


OFFICE BLDG
CONCEPT
ELEVATIONS

FEBRUARY 25, 2013

REVISIONS:
1. APRIL 19, 2013-PER STAFF COMMENTS

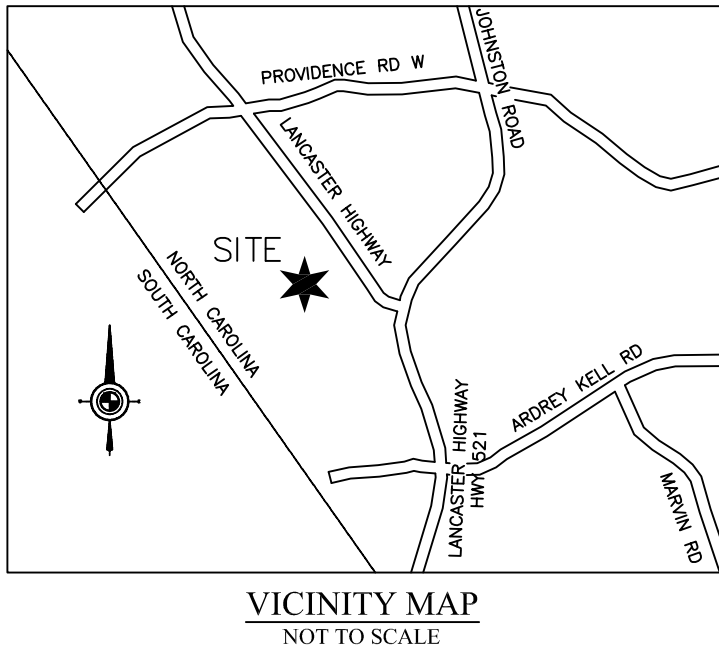


EAST ELEVATION

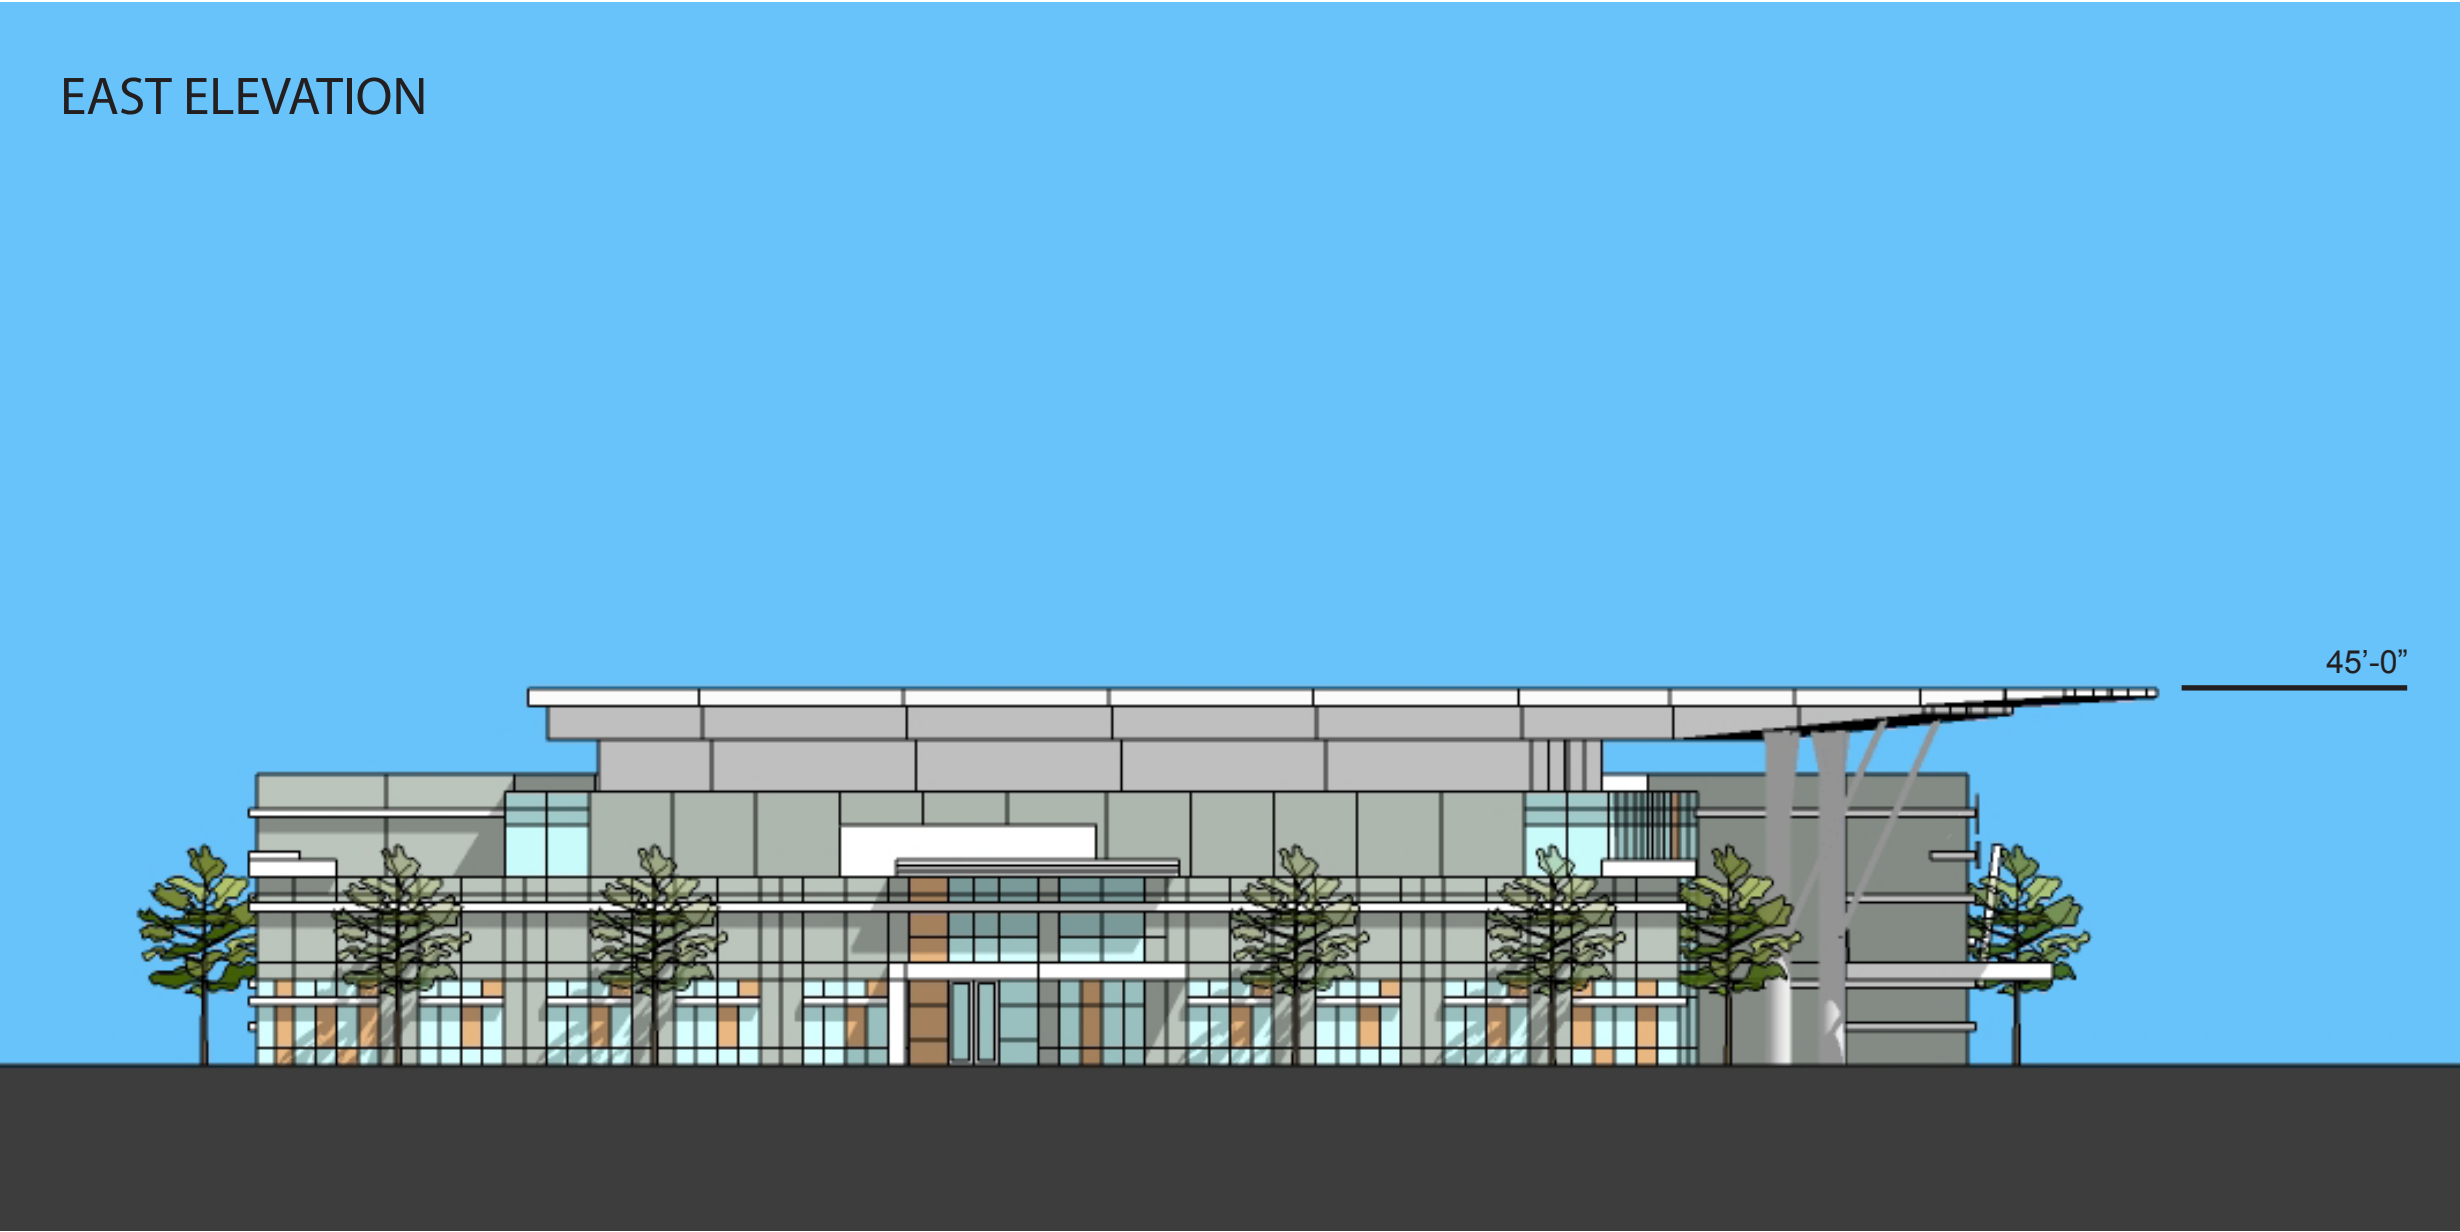


NORTH ELEVATION



WEST ELEVATION

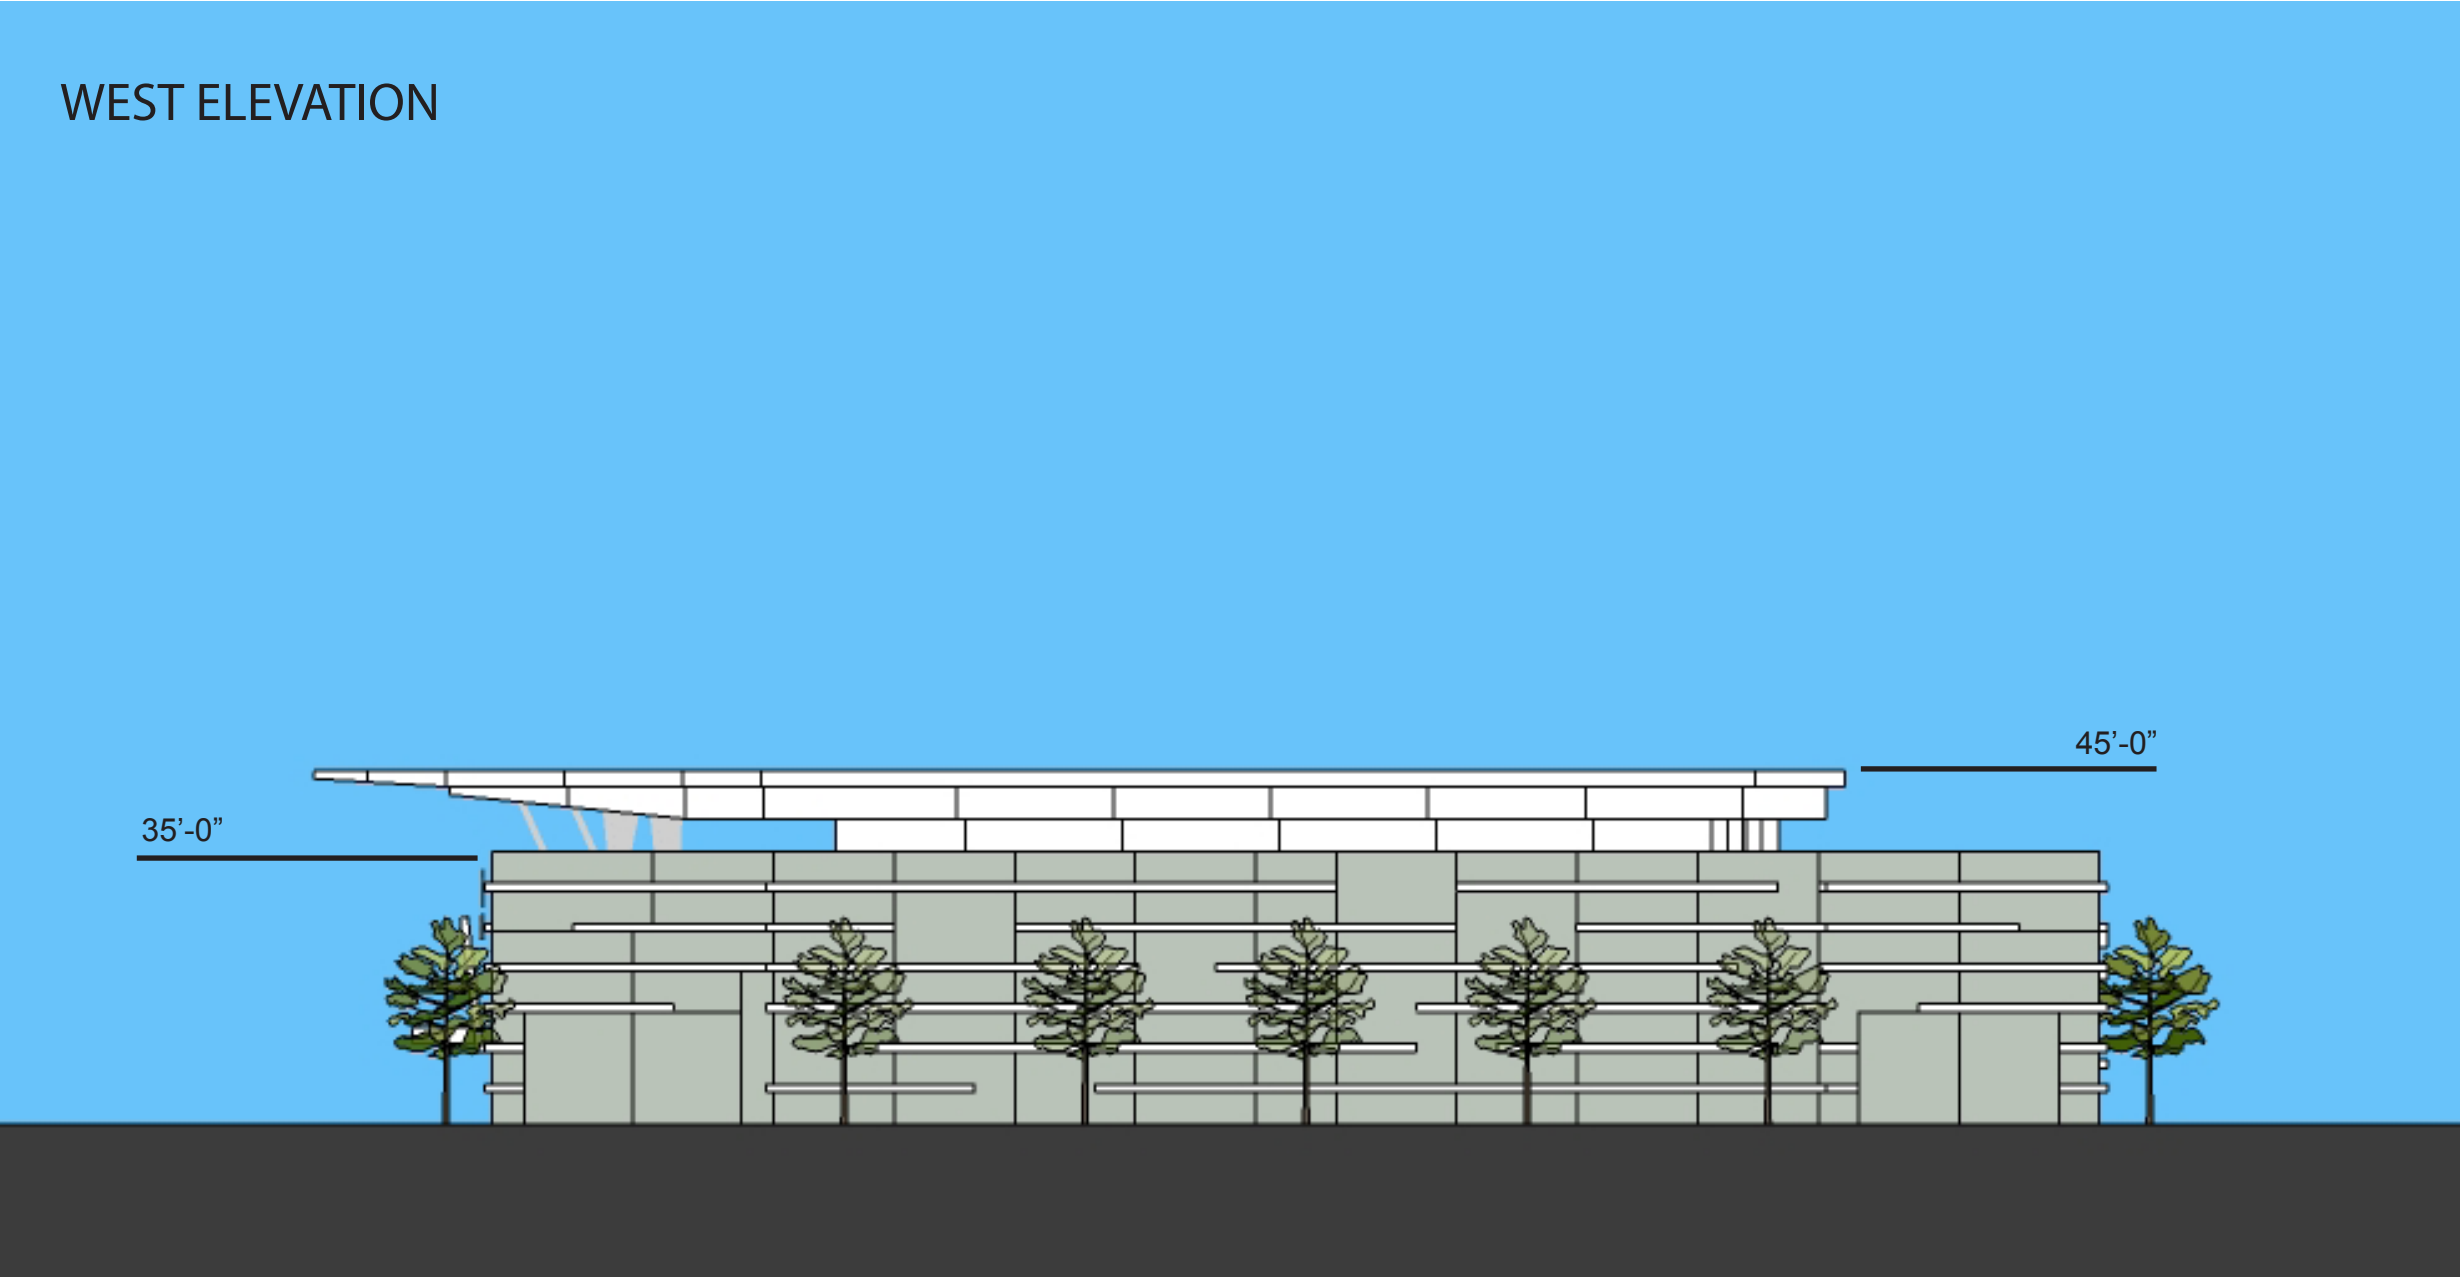

SOUTH ELEVATION

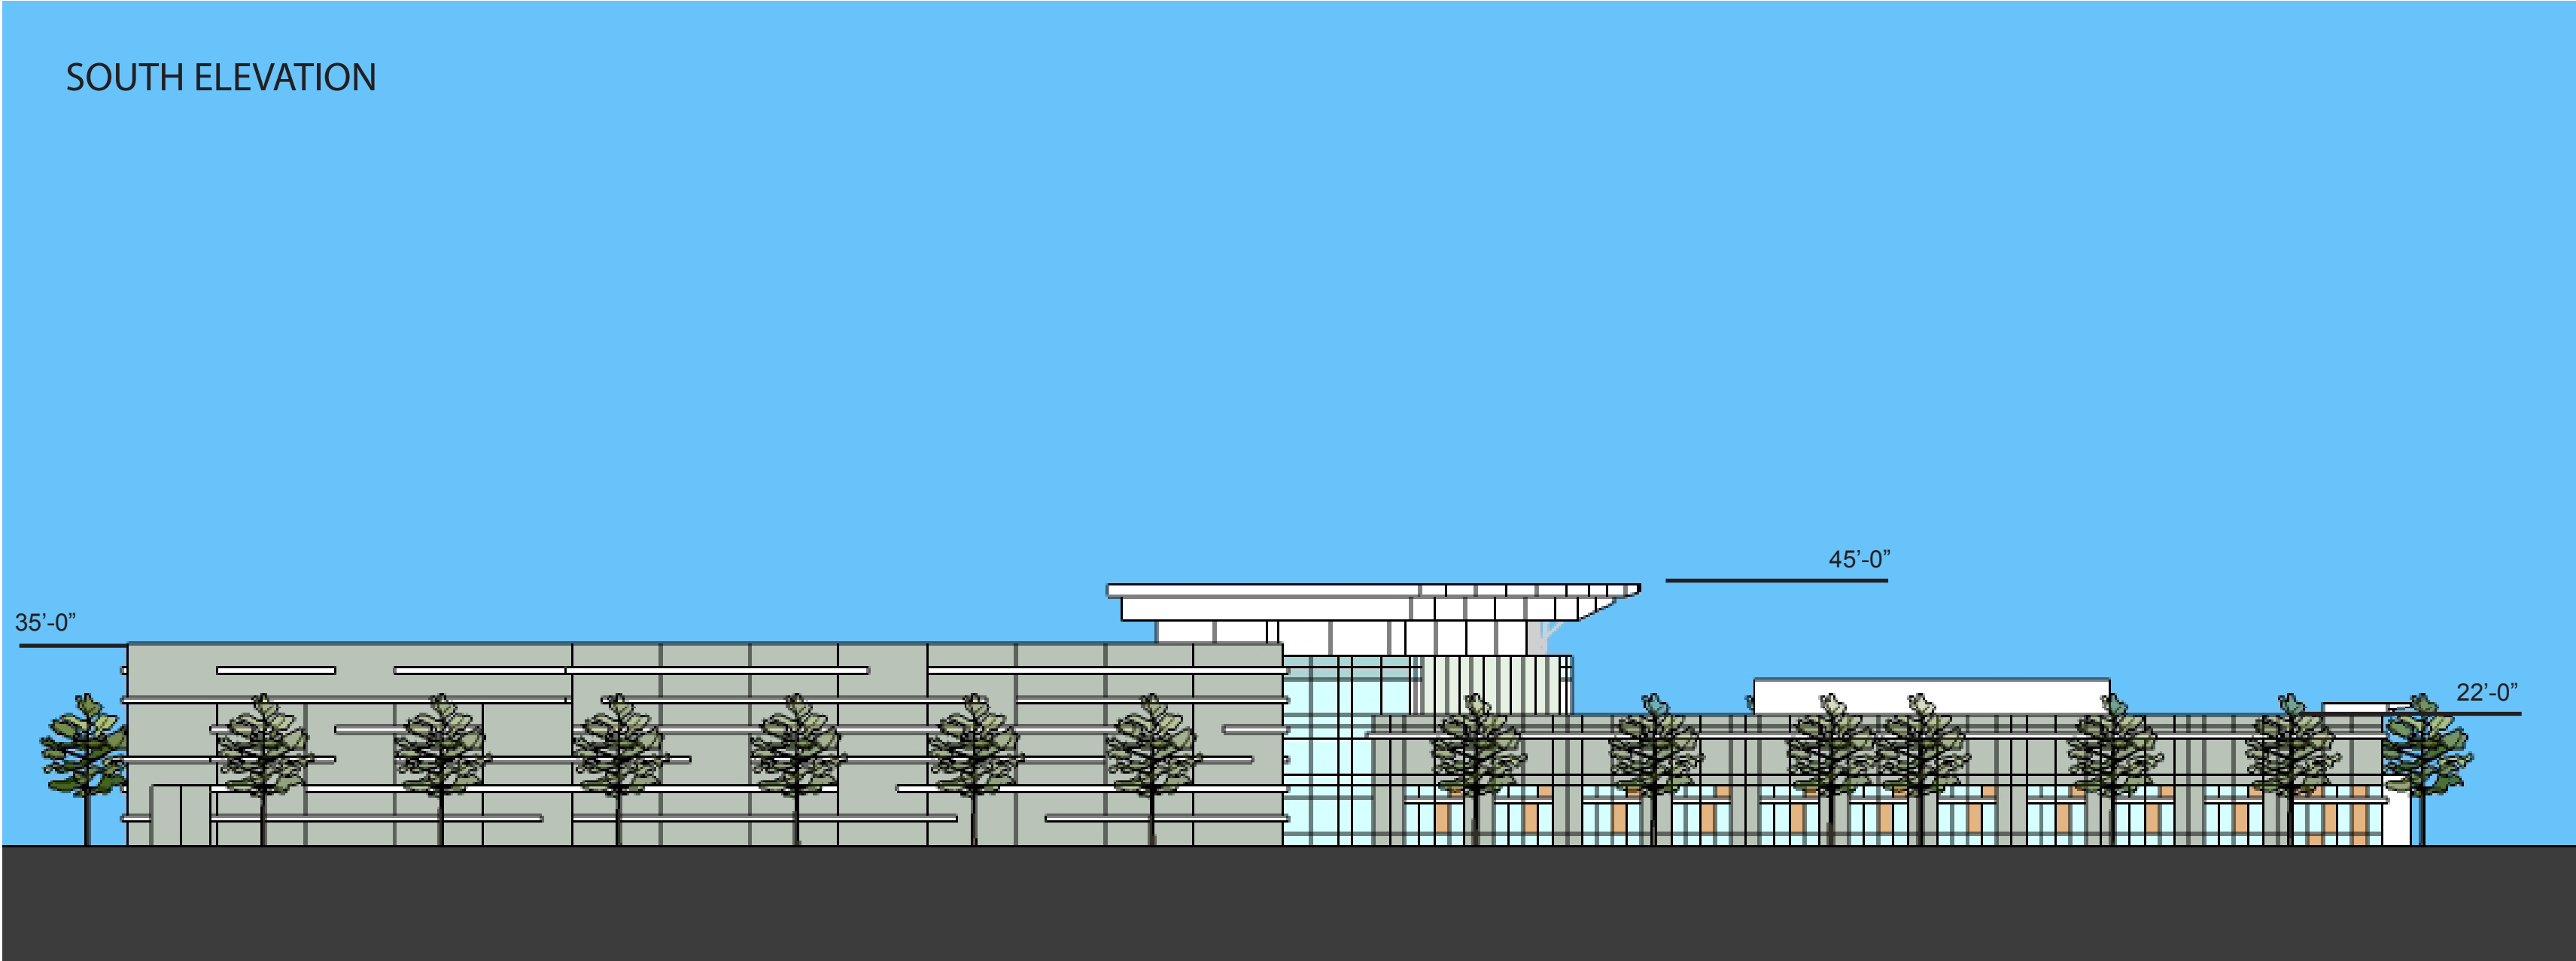

design resource group

- landscape architecture
- civil engineering
- urban design
- land planning
- traffic engineering
- transportation planning

2459 wilkinson boulevard, suite 200
charlotte, nc 28208
p 704.343.0608 f 704.358.3093
www.drgrp.com



ELEVATION CHURCH

CHARLOTTE, NC

MPV PROPERTIES
521 EAST MOREHEAD STREET SUITE 400
CHARLOTTE, NC 28202

FOR PUBLIC HEARING

REZONING PETITION #
2013-048

N.T.S.

PROJECT #: 397-003
DRAWN BY: ND
CHECKED BY: ND

WORSHIP CTR
CONCEPT
ELEVATIONS

FEBRUARY 25, 2013

REVISIONS:
1. APRIL 19, 2013-PER STAFF COMMENTS