



- landscape architecture
- civil engineering
- urban design
- land planning
- traffic engineering
- transportation planning

2459 wilkinson boulevard, suite 200
charlotte, nc 28208
p 704.343.0608 f 704.358.3093
www.drgrp.com




ELEVATION CHURCH

MPV PROPERTIES
521 EAST MOREHEAD STREET SUITE 400
CHARLOTTE, NC 28202

FOR PUBLIC HEARING

REZONING PETITION #
2013-___

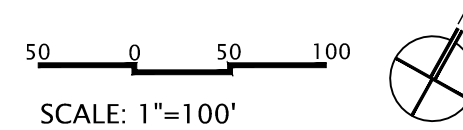


PROJECT #: 397-003
DRAWN BY: CC
CHECKED BY: SK



TECHNICAL DATA SHEET

FEBRUARY 25, 2013

REVISIONS

RZ-1.0

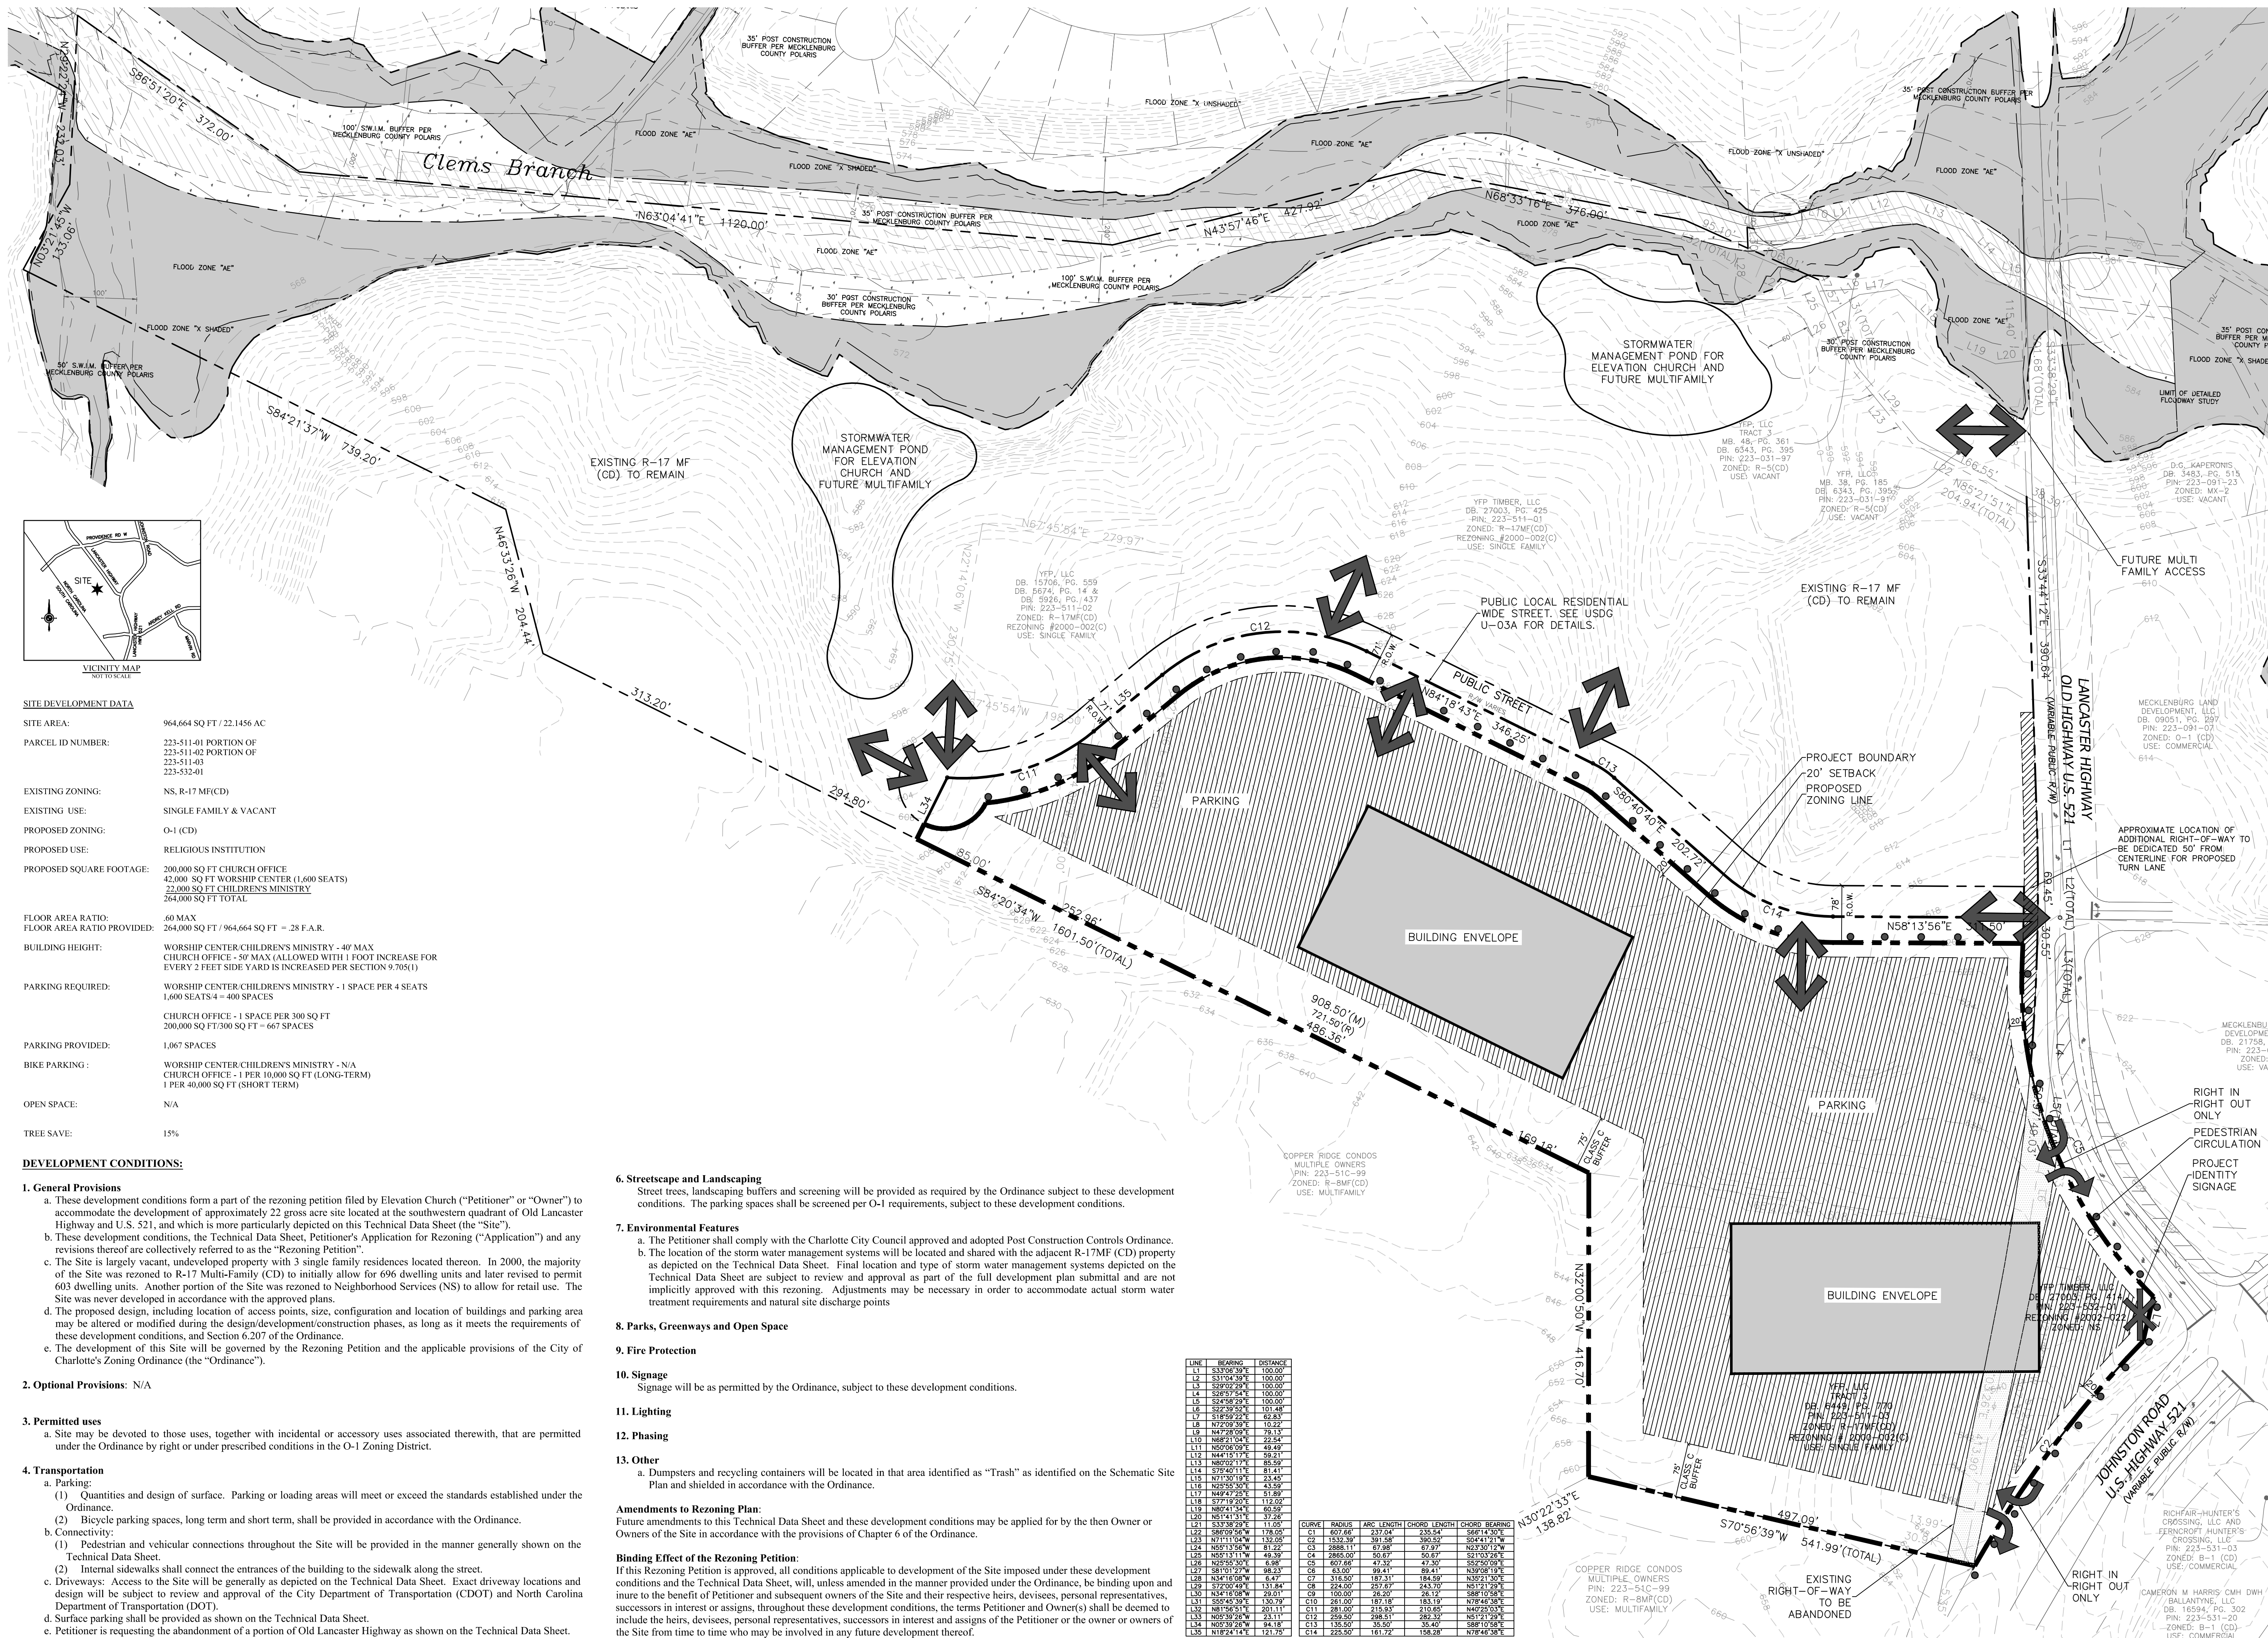

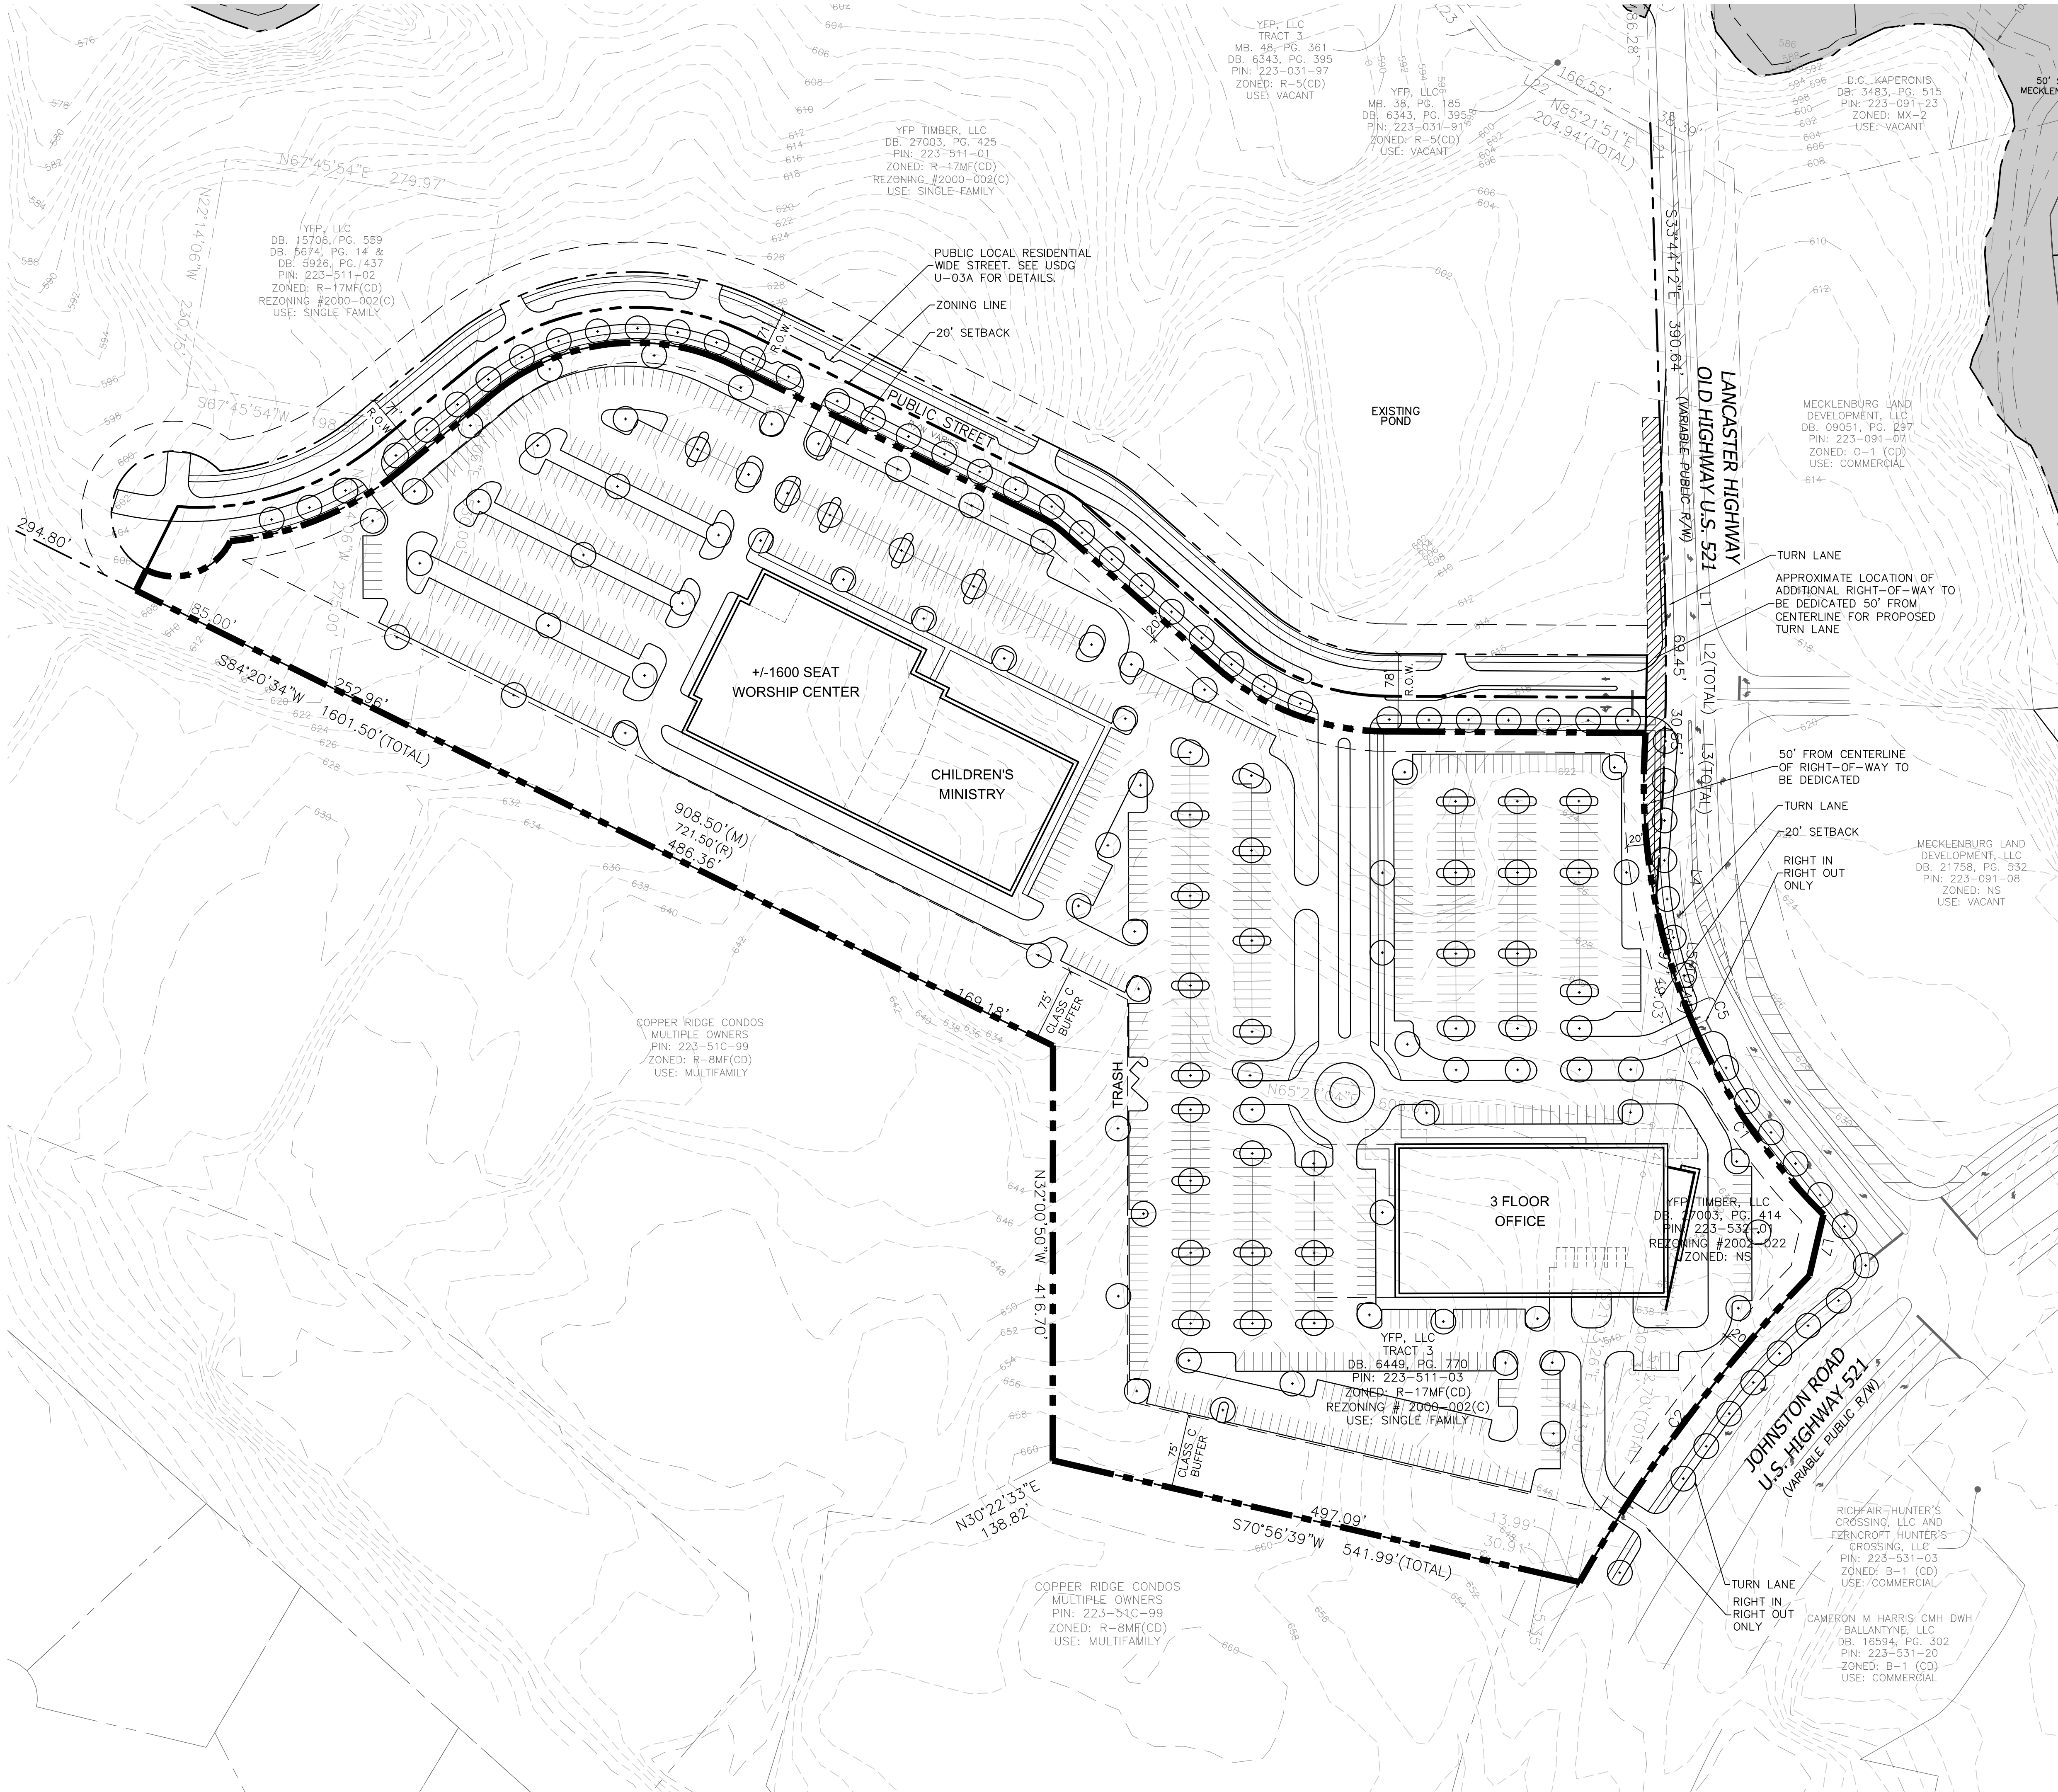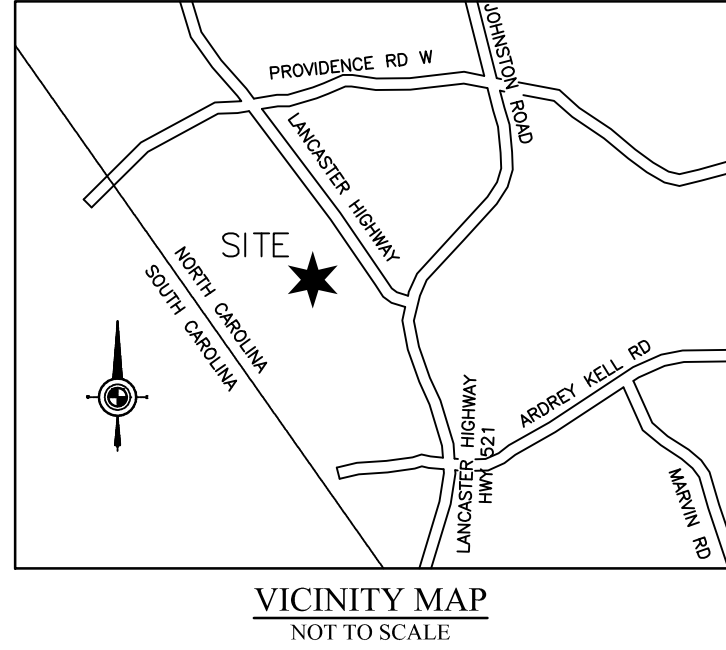

design resource group

- landscape architecture
- civil engineering
- urban design
- land planning
- traffic engineering
- transportation planning

2459 wilkinson boulevard, suite 200
charlotte, nc 28208
p 704.343.0608 f 704.358.3093
www.drgrp.com



ELEVATION CHURCH

CHARLOTTE, NC

MPV PROPERTIES
521 EAST MOREHEAD STREET SUITE 400
CHARLOTTE, NC 28202

FOR PUBLIC HEARING

REZONING PETITION #
2013-____

SCALE: 1"=80'

PROJECT #: 397-003
DRAWN BY: CC
CHECKED BY: SK

SCHEMATIC SITE PLAN

FEBRUARY 25, 2013

REVISIONS:

RZ-2.0