




1 Weddington Road Overall East Building Elevation
Not to Scale

Enlarged Area 1A

Enlarged Area 1B

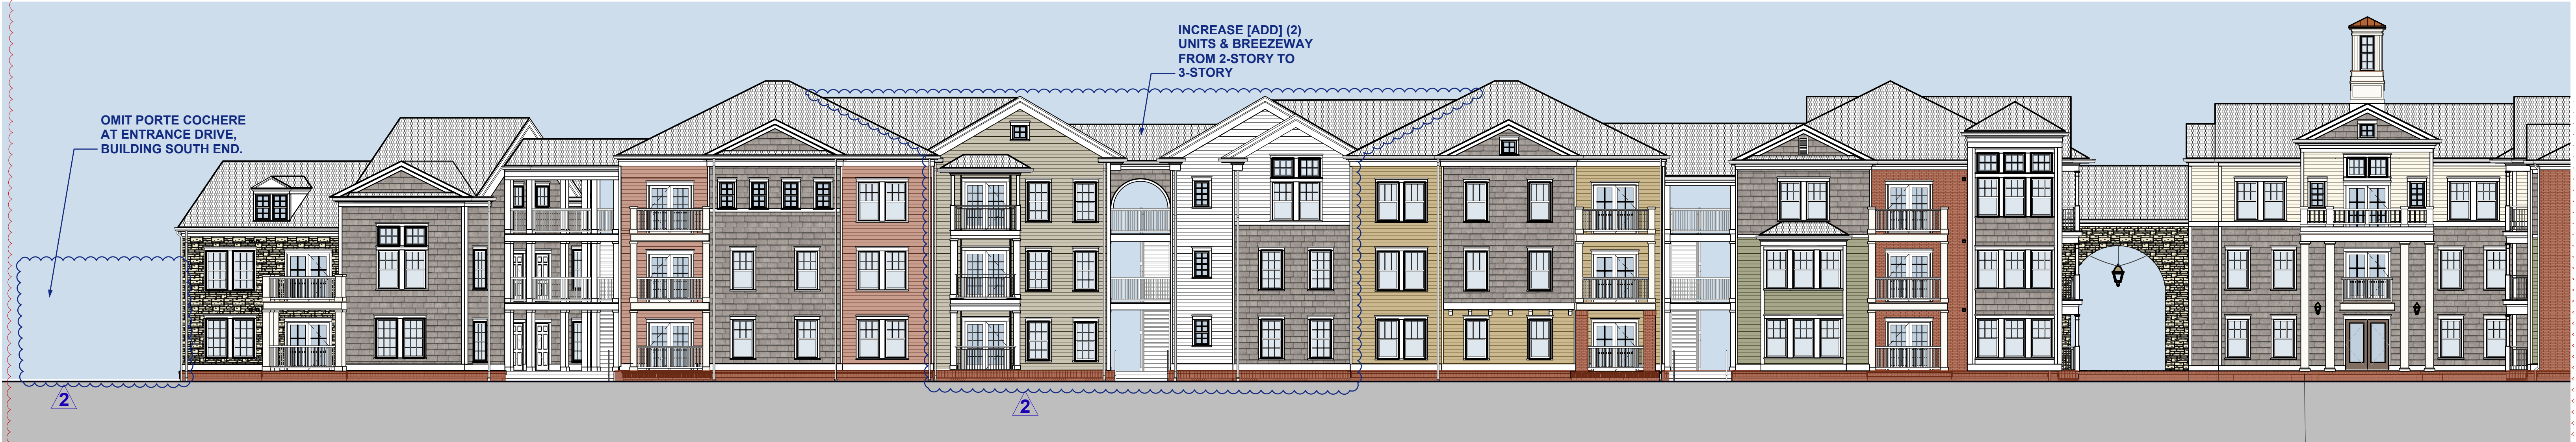

1A Weddington Rd Partial Enlarged East Elevation-South Wing
Scale: 3/32" = 1'-0"



1B Weddington Rd Partial Enlarged East Elevation-North Wing
Scale: 3/32" = 1'-0"

shook kelley

2151 Hawkins Street
Suite 400 T 704 377 0661
Charlotte, NC 28203 F 704 377 0953

www.shookkelley.com

Charlotte - Los Angeles



This Drawing is the property of Shook Kelley, Inc. and is not to be reproduced in whole or in part. It is to be used for the project and site specifically identified herein and is not to be used on any other project. This Drawing is to be returned upon the written request of Shook Kelley, Inc.
Copyright 2013 Shook Kelley, Inc. All Rights Reserved

Weddington Road Apartments

Prepared for:
Fred Dodson
704-342-0933

3900 Weddington Road
Charlotte NC

A	9/23/13	Zoning Submittal
Issue	Date	Description
1	11/15/13	REZONING COMMENTS
2	12/20/13	REZONING COMMENTS

Exterior Elevations

Scale: Sheet Scale 13009_Building Elevations_70MF 2013-095 Project
Filename

PROPOSED BUILDING ELEVATIONS

TE002 OF