

J:\20140154\Draw\04Sheets\Prelim Engineering\Rezoning Notes.dwg Last Saved By: amcdonald, 1/27/2014 10:33 AM Last Printed By: McDonald, Andrew, 1/27/2014 10:34 AM
111 Xrefs: CS-REFR-N, CS-SURF-N, CS-REFR-E, CS-REFR-GIS, 112227-TBLK, 20111227-CS-REFR-B, 20111227-CG-TOPO-E, 20111227-CS-POND-N, 2011122712, 24x36 Titleblock, Seal

- PRELIMINARY**
.....
**NOT TO BE USED FOR
CONSTRUCTION**
- PLAN SET DATE**
January 27, 2014

PLAN SET DATE
January 27, 2014

- PLAN SET DATE**
January 27, 2014

PLAN SET DATE
January 27, 2014

- PLAN SET DATE**
January 27, 2014

- PLAN SET DATE**
January 27, 2014

PLAN SET DATE
January 27, 2014

- PLAN SET DATE**
January 27, 2014

PLAN SET DATE
January 27, 2014

PLAN SET DATE
January 27, 2014

The Affordable Housing Group of NC
4600 Park Road, Suite 390
Charlotte, NC 28209
PH: (704) 342-3316

**CITY OF CHARLOTTE, MECKLENBURG COUNTY, NC
REZONING PLAN
FOR
MAGNOLIA GARDENS
REZONING NOTES**

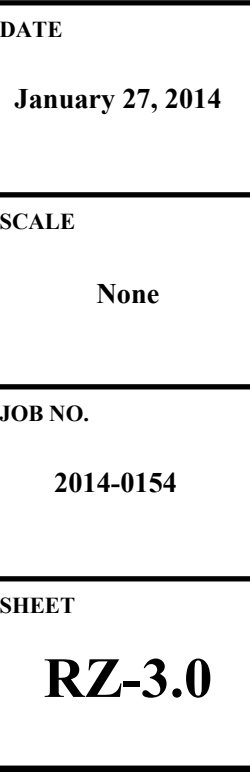



Magnolia Gardens
Senior Living

Overall
Elevations



Side 'A' Elevation

Scale 1" = 30'



Side 'B' Elevation

Scale 1" = 30'



Back Elevation

Scale 1" = 30'



Front Elevation

Scale 1" = 30'




Magnolia Gardens
Senior Living

Building
Elevations



Front Elevation

Scale 1/16" = 1'- 0"

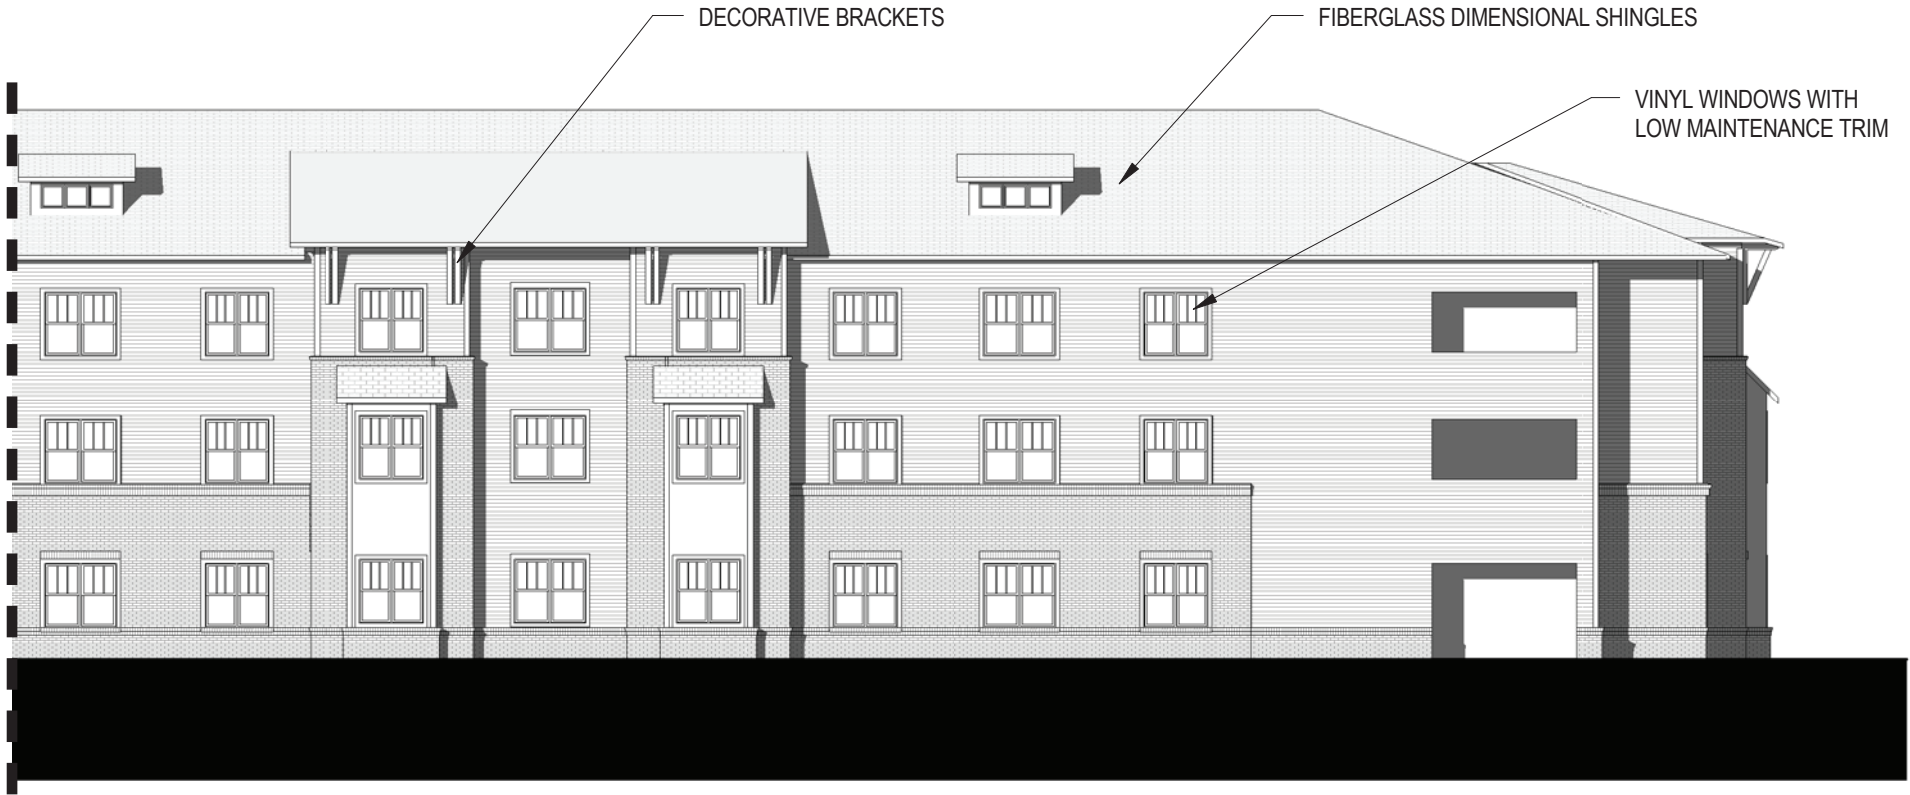


Front Elevation (cont.)

Scale 1/16" = 1'- 0"




Building
Elevations

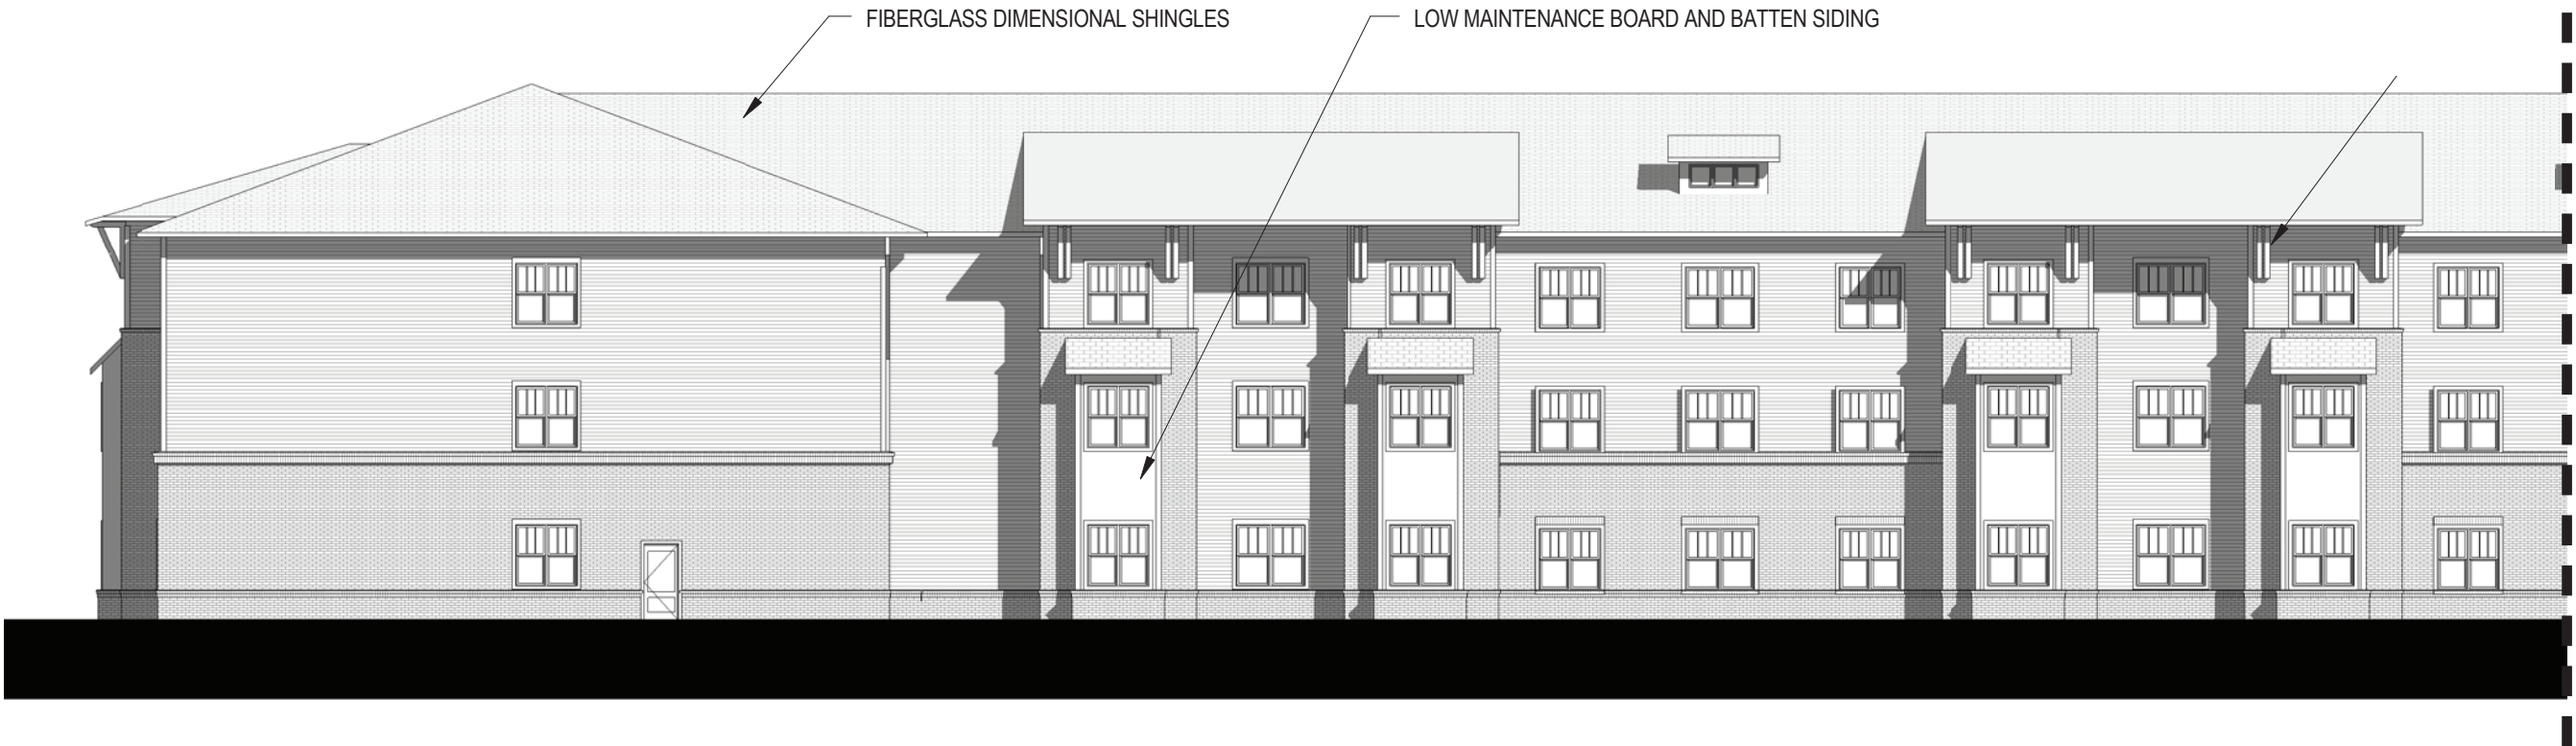

Back Elevation

Scale 1/16" = 1'- 0"

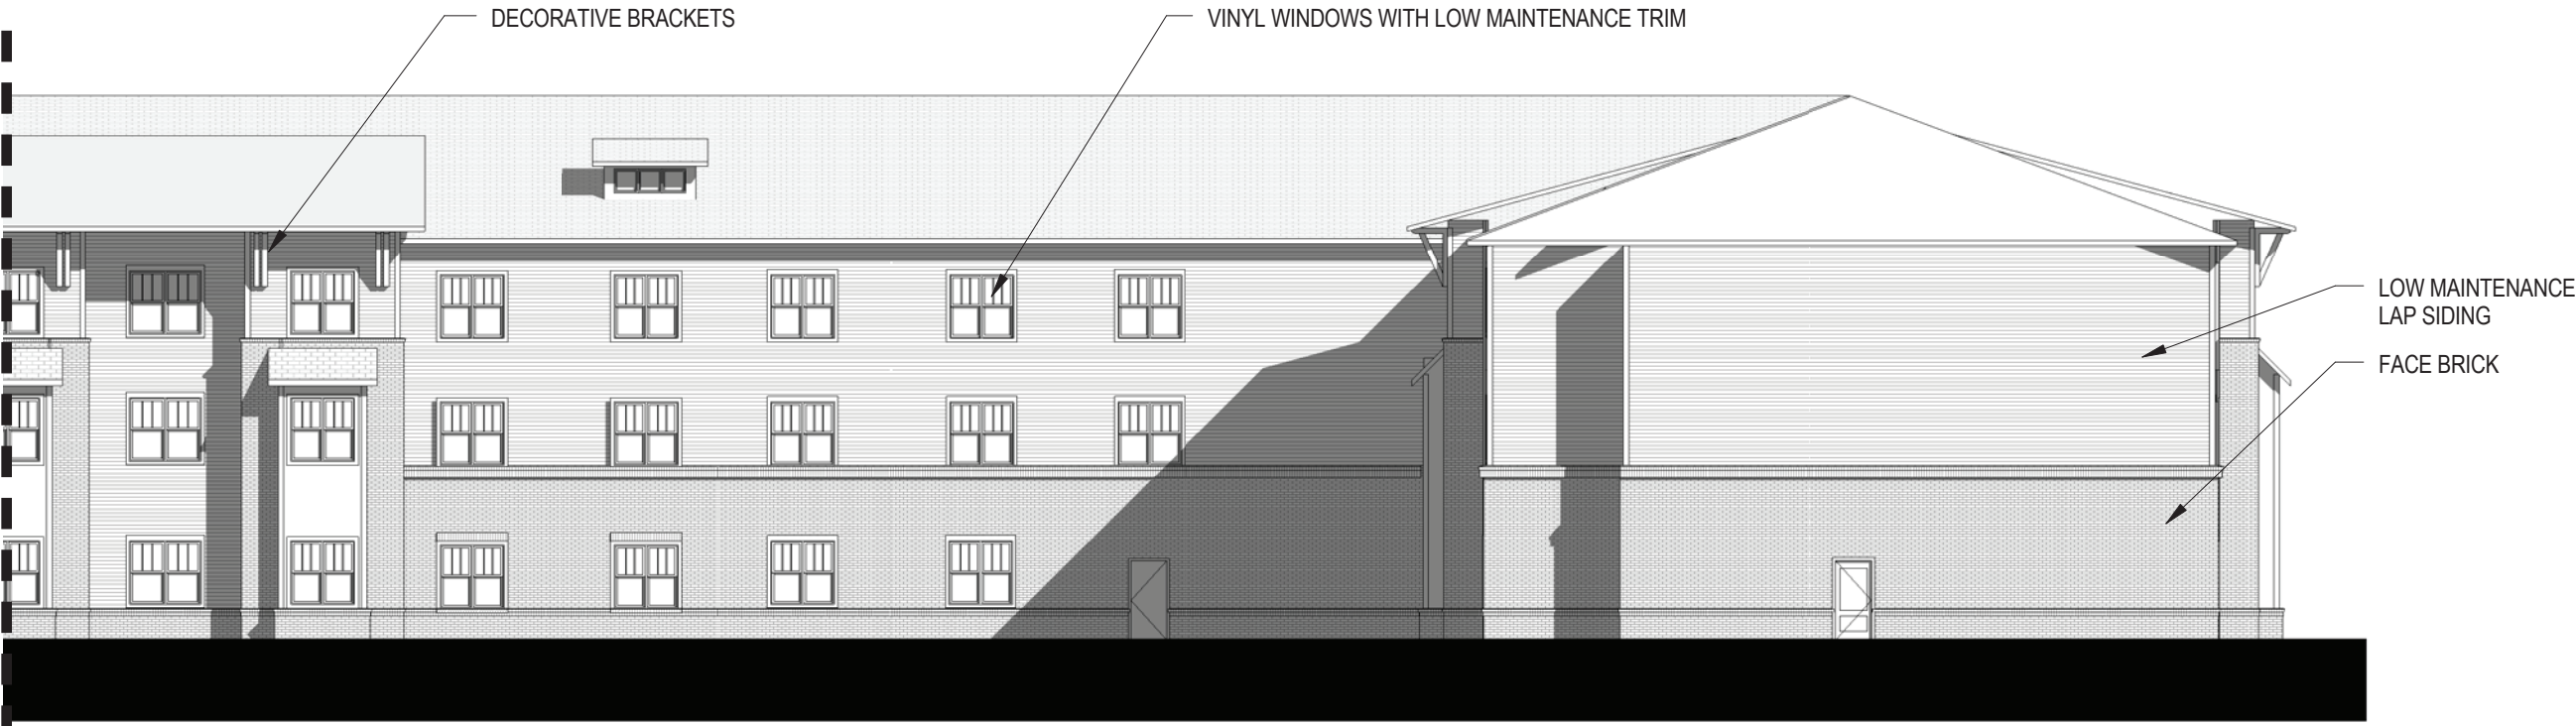

Back Elevation (cont.)

Scale 1/16" = 1'- 0"



Building
Elevations




Side 'A' Elevation

Scale 1/16" = 1'- 0"



Side 'A' Elevation (cont.)

Scale 1/16" = 1'- 0"

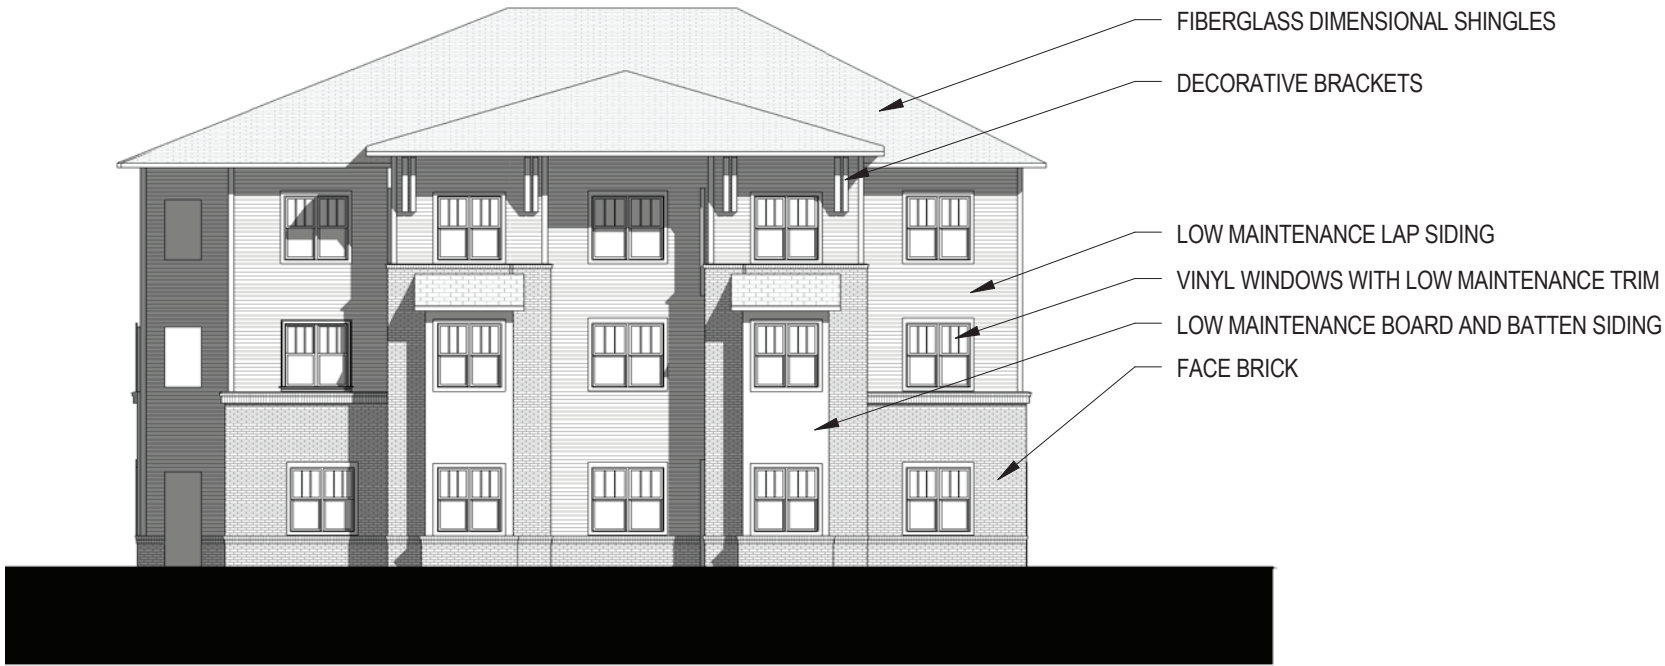

Side 'B' Elevation

Scale 1/16" = 1'- 0"

