




design resource group

- landscape architecture
- civil engineering
- urban design
- land planning
- traffic engineering
- transportation planning

2459 wilkinson boulevard, suite 200
charlotte, nc 28208
p 704.343.0608 f 704.358.3093
www.drgrp.com

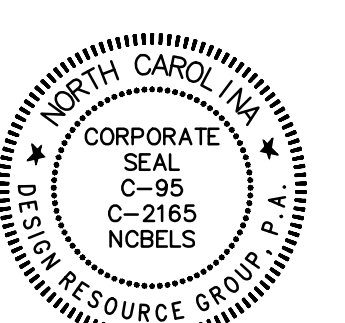


McCLINTOCK RD SITE
COMMONWEALTH MORNINGSIDES COMMUNITY, CHARLOTTE

THE DRAKEFORD COMPANY
1914 BRUNSWICK AVE. SUITE 1A
CHARLOTTE, NORTH CAROLINA 29207

REZONING PETITION

REZONING PETITION
FOR PUBLIC HEARING
2015-026

 


PROJECT #: 090-019
DRAWN BY: NH
CHECKED BY: TB

**SCHEMATIC
SITE PLAN**

DECEMBER 19, 2014

- REVISIONS:
- 03/20/15 - PER CMPC COMMENTS
 - 05/15/15 - PER CMPC COMMENTS
 - 06/12/15 - PER SITE COORDINATION
 - 06/22/15 - PER CMPC COMMENTS

RZ 1.0

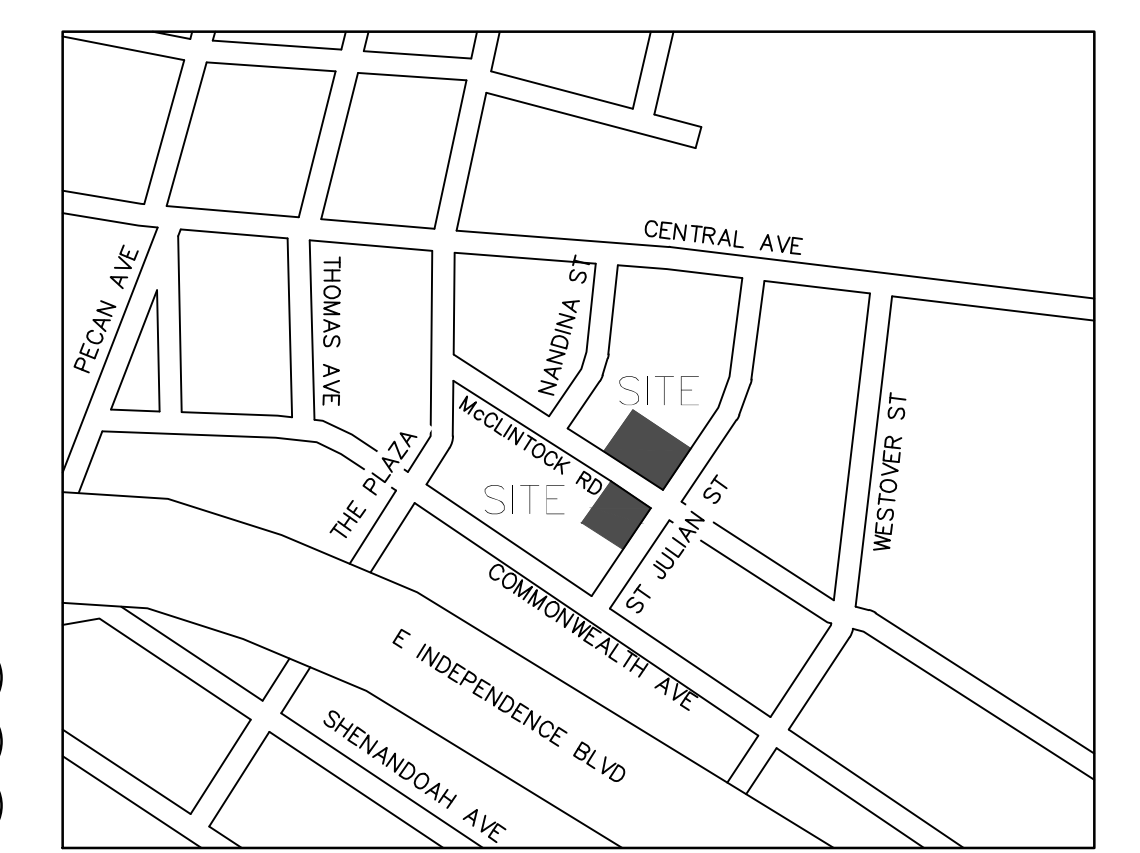

VICINITY MAP
NOT TO SCALE

SITE DEVELOPMENT DATA

SITE ACREAGE: 29,744 SQ FT / 0.683 AC (NORTH SIDE OF McCLINTOCK RD)
19,811 SQ FT / 0.455 AC (SOUTH SIDE OF McCLINTOCK RD)
TAX PARCEL #: 12901707, 12901708 AND 12901709 (NORTH SIDE OF McCLINTOCK RD)
12901211 AND 12901212 (SOUTH SIDE OF McCLINTOCK RD)

EXISTING ZONING: R-5
PROPOSED ZONING: UR-2 (CD)
EXISTING USE: SINGLE FAMILY RESIDENTIAL HOMES
PROPOSED USE: SINGLE FAMILY RESIDENTIAL HOMES
NUMBER OF HOMES: 7 HOMES (NORTH OF McCLINTOCK RD - AREA A)
5 UNITS (SOUTH OF McCLINTOCK RD - AREA B)
40' MAXIMUM (3 STORIES)
BUILDING HEIGHT: (2 STORIES MAXIMUM FOR HOME NUMBERS 5, 6 AND 7 NORTH OF McCLINTOCK RD)
(2 STORIES MAXIMUM FOR HOME NUMBERS 3 AND 4 SOUTH OF McCLINTOCK RD)

PARKING PROVIDED: SHALL MEET ORDINANCE REQUIREMENTS
MINIMUM LOT AREA: SHALL MEET ORDINANCE REQUIREMENTS
MINIMUM LOT WIDTH: SHALL MEET ORDINANCE REQUIREMENTS

1. GENERAL PROVISIONS.

A. DEVELOPMENT OF THE SITE WILL BE CONTROLLED BY THE STANDARDS DEPICTED ON THIS SITE PLAN AND BY THE STANDARDS OF THE CHARLOTTE ZONING ORDINANCE. THE DEVELOPMENT DEPICTED ON THIS PLAN IS INTENDED TO REFLECT THE ARRANGEMENT OF PROPOSED USES ON THE SITE, BUT THE EXACT CONFIGURATION, PLACEMENT, AND SIZE OF INDIVIDUAL SITE ELEMENTS MAY BE ALTERED OR MODIFIED WITHIN THE LIMITS PRESCRIBED BY THE ORDINANCE DURING THE DESIGN DEVELOPMENT AND CONSTRUCTION PHASES AS ALLOWED UNDER THE PROVISIONS OF SECTION 6.207 OF THE ZONING ORDINANCE.

B. DEVELOPMENT OF THE SITE WILL BE GOVERNED BY THE REZONING PLAN AS WELL AS THE APPLICABLE PROVISIONS OF THE CITY OF CHARLOTTE ZONING ORDINANCE. UNLESS THE REZONING PLAN ESTABLISHES MORE STRINGENT STANDARDS THE REGULATIONS ESTABLISHED UNDER THE ORDINANCE FOR THE UR-2 ZONING CLASSIFICATION SHALL GOVERN.

C. THE LAYOUT, LOCATIONS, SIZES AND FORMULATIONS OF THE DEVELOPMENT/SITE ELEMENTS DEPICTED ON THE REZONING PLAN ARE GRAPHIC REPRESENTATIONS OF THE PROPOSED DEVELOPMENT. CHANGES TO THE DEVELOPMENT NOT ANTICIPATED BY THE REZONING PLAN WILL BE REVIEWED AND APPROVED AS ALLOWED BY SECTION 6.207 OF THE ORDINANCE.

2. PURPOSE

THE PURPOSE OF THIS REZONING APPLICATION IS TO PROVIDE FOR THE DEVELOPMENT OF SINGLE FAMILY RESIDENTIAL HOMES WITH REDUCED LOT SIZES AND SETBACKS. TO ACHIEVE THIS PURPOSE, THE APPLICATION SEEKS THE REZONING OF THE SITE FROM R-5 TO THE UR-2 (CD) ZONING DISTRICT.

3. PERMITTED USES

USES ALLOWED ON THE PROPERTY INCLUDED IN THIS PETITION WILL BE SINGLE FAMILY RESIDENTIAL HOMES AND RELATED ACCESSORY USES AS ARE PERMITTED IN THE UR-2 DISTRICT.

4. TRANSPORTATION

A. VEHICULAR ACCESS TO THE SITE SHALL BE AS GENERALLY DEPICTED ON THE REZONING PLAN. THE PLACEMENT AND CONFIGURATION OF THE VEHICULAR ACCESS POINTS ARE SUBJECT TO ANY MINOR MODIFICATIONS REQUIRED TO ACCOMMODATE FINAL SITE DEVELOPMENT AND CONSTRUCTION PLANS AND TO ANY ADJUSTMENTS REQUIRED FOR APPROVAL BY THE CDOT IN ACCORDANCE WITH APPLICABLE PUBLISHED STANDARDS.

B. THE PROPOSED SITE NORTH OF McCLINTOCK RD. WILL HAVE ONE INGRESS/EGRESS DRIVEWAY AND RESIDENTIAL ALLEY SERVING THE SINGLE FAMILY RESIDENTIAL HOMES AS DEPICTED ON THE REZONING PLAN.

C. THE PROPOSED SITE SOUTH OF McCLINTOCK RD. WILL HAVE ONE INGRESS/EGRESS DRIVEWAY AND RESIDENTIAL ALLEY SERVING THE SINGLE FAMILY RESIDENTIAL HOMES AS DEPICTED ON THE REZONING PLAN.

D. PARKING AREAS AND RESIDENTIAL DRIVEWAYS ARE GENERALLY INDICATED ON THE REZONING PLAN FOR THE SITE.

E. AN 8-FOOT WIDE PLANTING STRIP AND 8-FOOT WIDE SIDEWALK WILL BE APPLIED TO THE NORTH AND SOUTH SIDES OF McCLINTOCK ROAD. AN 8-FOOT WIDE PLANTING STRIP AND 6-FOOT WIDE SIDEWALK WILL BE APPLIED ALONG ST. JULIEN STREET.

F. ALL DEVELOPMENT WILL COMPLY WITH THE CHARLOTTE DEPARTMENT OF TRANSPORTATION STANDARDS AND WILL BE PART OF THE REVIEW AND APPROVAL OF THE DESIGN DEVELOPMENT AND CONSTRUCTION PROCESS.

5. ARCHITECTURAL STANDARDS

A. DESIGN OF SINGLE FAMILY HOMES ONSITE WILL RESPECT THAT OF SIMILAR URBAN/INFILL CONTEXT RELATED TO OTHER SINGLE FAMILY AND LIGHT COMMERCIAL WITHIN THE BLOCK. HOMES CONSTRUCTED ON SITE WILL HAVE RAISED BRICK FOUNDATIONS WITH BRICK PORCH STEPS/STOOPS AND BRICK PORCH COLUMNS STANDING 5 FEET ABOVE FINISHED GRADE. MINIMUM BUILDING MATERIALS USED FOR HOMES WILL CONSIST OF 2 VARIATIONS OF HARDI PANEL SIDING PER HOME WITH WINDOWS. ROOFING WILL COMPRISE OF ARCHITECTURAL ASPHALT SHINGLES.

B. VINYL MATERIAL IS PROHIBITED. VINYL AS A BUILDING MATERIAL MAY ONLY BE USED ON WINDOWS, SOFFITS, GARAGE DOORS AND FENCES AND HANDRAIL/RAILINGS.

C. CORNER LOT HOME NUMBER 6 NORTH OF McCLINTOCK RD. WILL HAVE AT LEAST THREE WINDOWS ON THE GROUND FLOOR AND THREE ON THE SECOND FLOOR FOR THE SIDE OF THE HOUSE FACING ST. JULIEN STREET TO AVOID BLANK WALLS.

D. CORNER LOT HOME NUMBER 4 SOUTH OF McCLINTOCK RD. WILL HAVE AT LEAST THREE WINDOWS ON THE GROUND FLOOR AND THREE ON THE SECOND FLOOR FOR THE SIDE OF THE HOUSE FACING ST. JULIEN STREET TO AVOID BLANK WALLS.

E. SIDE OF GARAGE NUMBER 6 NORTH OF McCLINTOCK RD. AND GARAGE NUMBER 4 SOUTH OF McCLINTOCK RD. WILL HAVE A WINDOW ON THE SIDE FACING ST. JULIEN ST.



F. HOME NUMBERS 5, 6, AND 7 NORTH OF McCLINTOCK RD. WILL BE 2 STORY MAXIMUM. HOME NUMBERS 1, 2, 3, AND 4 WILL BE 3 STORY MAXIMUM.

G. HOME NUMBERS 3 AND 4 SOUTH OF McCLINTOCK RD. WILL BE 2 STORY MAXIMUM. HOME NUMBERS 1, 2 AND 5 WILL BE 3 STORY MAXIMUM.

H. HOME NUMBERS 1 AND 7 GARAGES NORTH OF McCLINTOCK RD., AREA A, WILL BE 1 STORY MAXIMUM. HOME NUMBERS 2, 3, 4, 5 AND 6 GARAGES WILL HAVE OPTIONAL HEATED LIVING SPACE ABOVE. THIS SPACE WILL BE ADDITIONAL LIVING SPACE FOR THE PRIMARY HOMES.

I. GARAGES FOR HOME NUMBERS 1, 2, 3, 4 AND 5 LOCATED SOUTH OF McCLINTOCK RD., AREA B, WILL HAVE OPTIONAL HEATED LIVING SPACE ABOVE. THIS SPACE WILL BE ADDITIONAL LIVING SPACE FOR THE PRIMARY HOME.

J. NO GARAGES SHALL BE ORIENTED TOWARD A PUBLIC STREET.

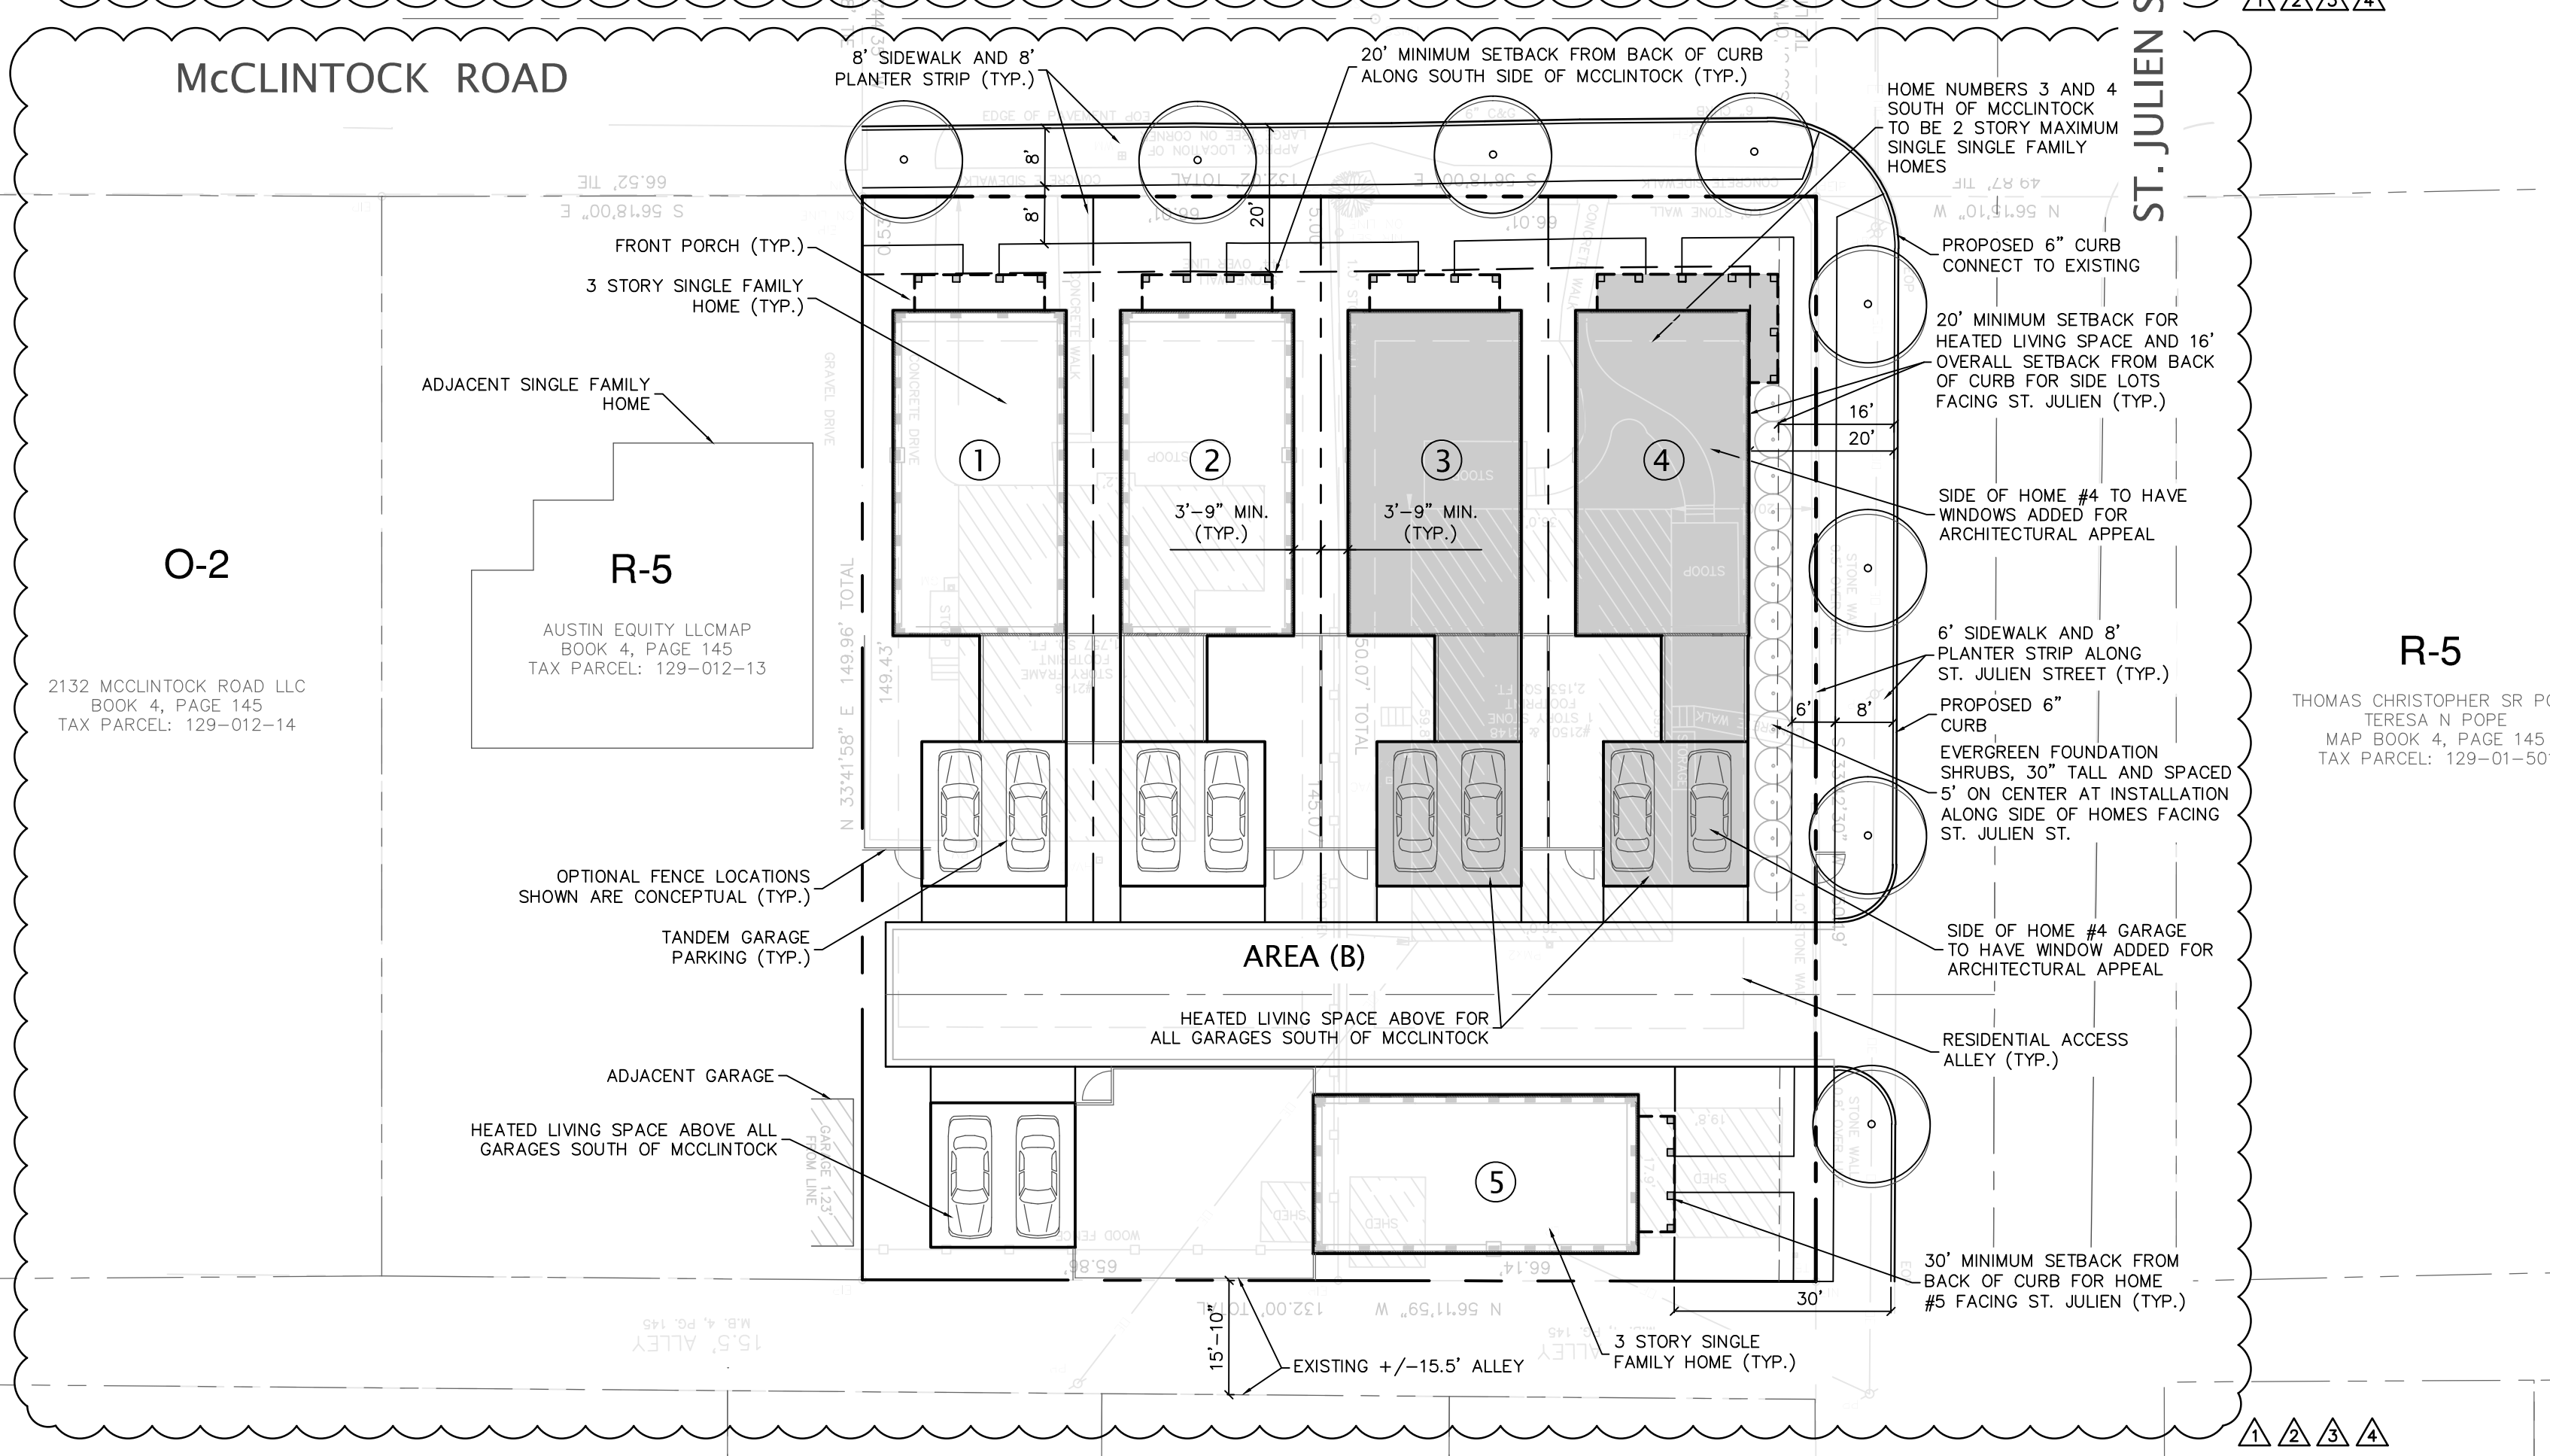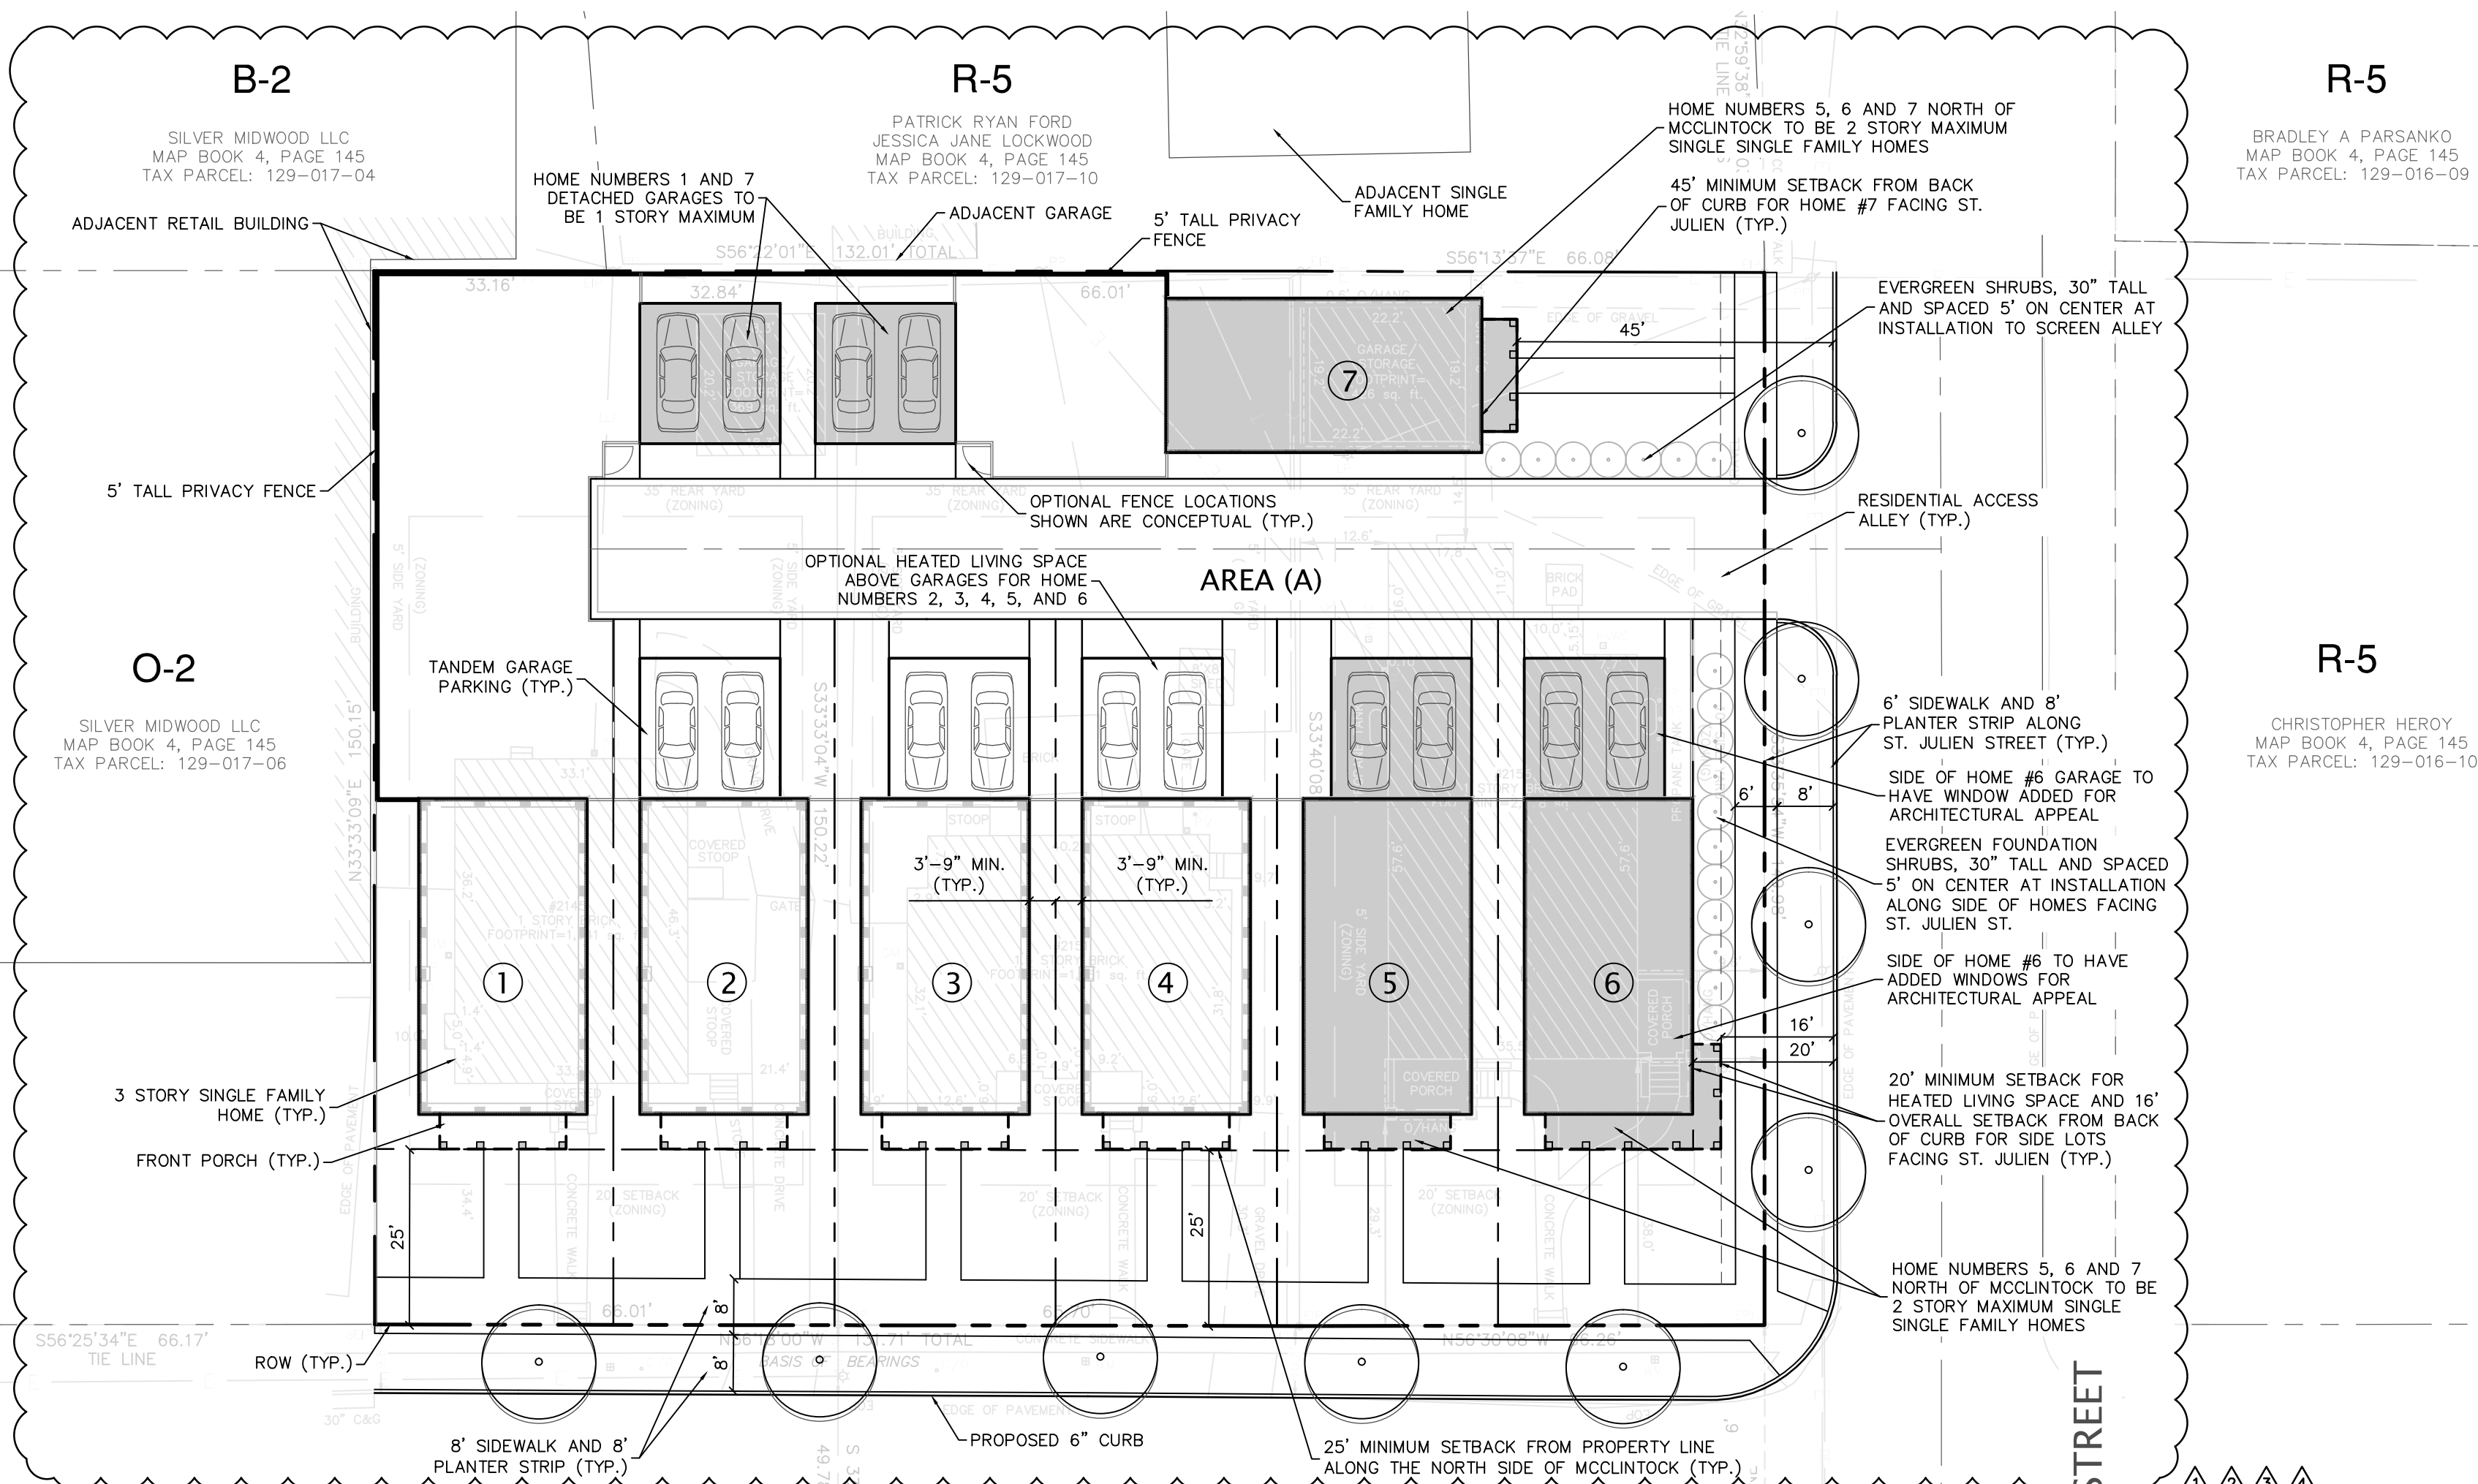

Copyright © 2015 Design Resource Group, PA. This plan or drawing and any accompanying documents or calculations are the property of Design Resource Group, PA, and are intended solely for the use of the recipient noted. No third party use or modification is permitted without written authorization.