




design resource group

- landscape architecture
- civil engineering
- urban design
- land planning
- traffic engineering
- transportation planning

2459 wilkinson boulevard, suite 200  
 charlotte, nc 28208  
 p 704.343.0608 f 704.358.3093  
 www.drgrp.com

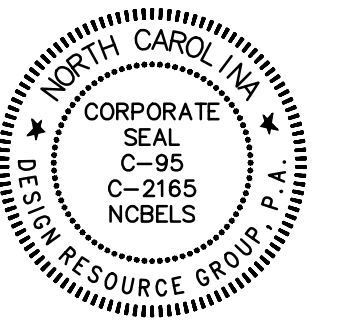

**McCLINTOCK RD SITE**  
 COMMONWEALTH MORNINGSIDES COMMUNITY, CHARLOTTE

**THE DRAKEFORD COMPANY**  
 1914 BRUNSWICK AVE, SUITE 1A  
 CHARLOTTE, NORTH CAROLINA 29207

REZONING PETITION

REZONING PETITION  
 FOR PUBLIC HEARING  
 2015-026

SCALE: 1" = 20'


PROJECT #: 090-019  
 DRAWN BY: NH  
 CHECKED BY: TB

**SCHEMATIC  
 SITE PLAN**

DECEMBER 19, 2014

- REVISIONS:
- 03/20/15 - PER CMPC COMMENTS
  - 05/15/15 - PER CMPC COMMENTS
  - 06/12/15 - PER SITE COORDINATION
  - 06/22/15 - PER CMPC COMMENTS
  - 08/17/15 - PER SITE COORDINATION
  - 09/04/15 - PER SITE COORDINATION

RZ 1.0

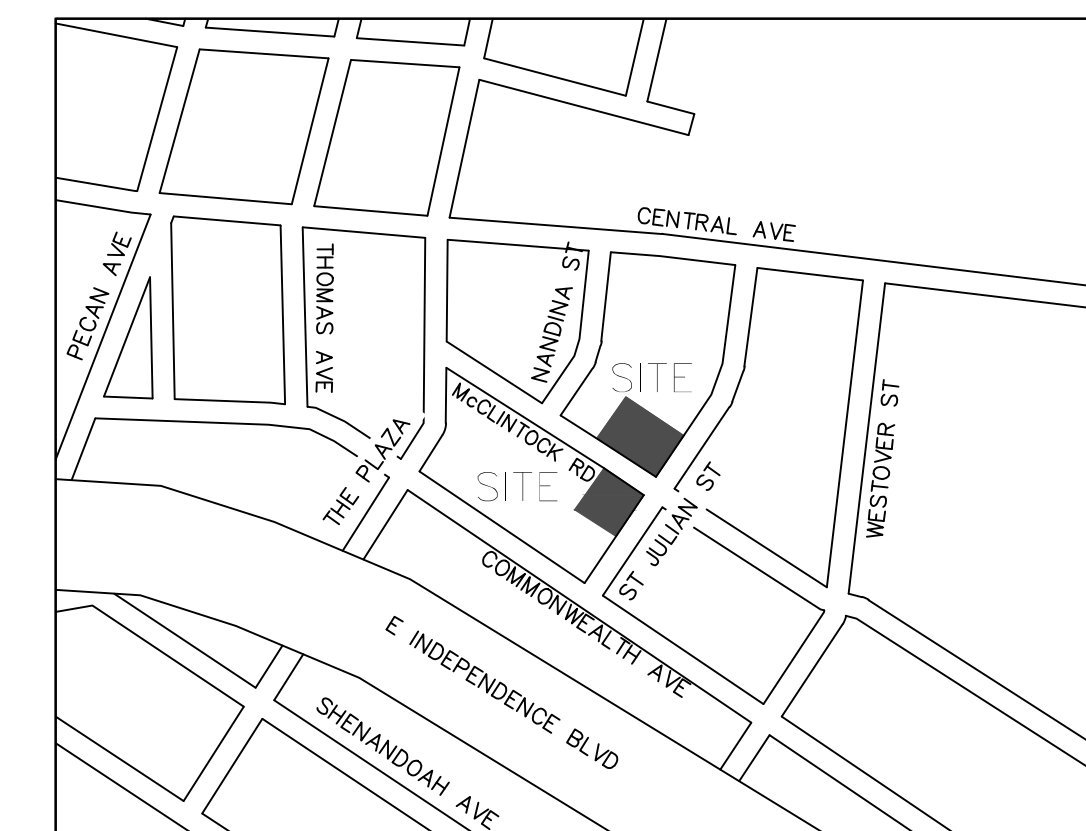

VICINITY MAP  
NOT TO SCALE

**SITE DEVELOPMENT DATA**

SITE ACREAGE: 29,744 SQ FT / 0.683 AC (NORTH SIDE OF MCCLINTOCK RD)  
 19,811 SQ FT / 0.455 AC (SOUTH SIDE OF MCCLINTOCK RD)  
 TAX PARCEL #: 12901707, 12901708 AND 12901709 (NORTH SIDE OF MCCLINTOCK RD)  
 12901211 AND 12901212 (SOUTH SIDE OF MCCLINTOCK RD)  
 EXISTING ZONING: R-5  
 PROPOSED ZONING: UR-2 (CD)  
 EXISTING USE: SINGLE FAMILY RESIDENTIAL HOMES  
 PROPOSED USE: SINGLE FAMILY RESIDENTIAL HOMES  
 NUMBER OF HOMES: 6 HOMES (NORTH OF MCCLINTOCK RD - AREA A)  
 5 HOMES (SOUTH OF MCCLINTOCK RD - AREA B)

BUILDING HEIGHT: 34' MAXIMUM (2 STORY HOMES)  
 SOFFIT SHALL BE NO HIGHER THAN 24 FEET

PARKING PROVIDED: SHALL MEET ORDINANCE REQUIREMENTS  
 MINIMUM LOT WIDTH: SHALL MEET ORDINANCE REQUIREMENTS

**1. GENERAL PROVISIONS.**

- DEVELOPMENT OF THE SITE WILL BE CONTROLLED BY THE STANDARDS DEPICTED ON THIS SITE PLAN AND BY THE STANDARDS OF THE CHARLOTTE ZONING ORDINANCE. THE DEVELOPMENT DEPICTED ON THIS PLAN IS INTENDED TO REFLECT THE ARRANGEMENT OF PROPOSED USES ON THE SITE, BUT THE EXACT CONFIGURATION, PLACEMENT, AND SIZE OF INDIVIDUAL SITE ELEMENTS MAY BE ALTERED OR MODIFIED WITHIN THE LIMITS PRESCRIBED BY THE ORDINANCE DURING THE DESIGN DEVELOPMENT AND CONSTRUCTION PHASES AS ALLOWED UNDER THE PROVISIONS OF SECTION 6.207 OF THE ZONING ORDINANCE.
- DEVELOPMENT OF THE SITE WILL BE GOVERNED BY THE REZONING PLAN AS WELL AS THE APPLICABLE PROVISIONS OF THE CITY OF CHARLOTTE ZONING ORDINANCE. UNLESS THE REZONING PLAN ESTABLISHES MORE STRINGENT STANDARDS, THE REGULATIONS ESTABLISHED UNDER THE ORDINANCE FOR THE UR-2 ZONING CLASSIFICATION SHALL GOVERN.
- THE LAYOUT, LOCATIONS, SIZES AND FORMULATIONS OF THE DEVELOPMENT/SITE ELEMENTS DEPICTED ON THE REZONING PLAN ARE GRAPHIC REPRESENTATIONS OF THE PROPOSED DEVELOPMENT. CHANGES TO THE REZONING PLAN NOT ANTICIPATED BY THE REZONING PLAN WILL BE REVIEWED AND APPROVED AS ALLOWED BY SECTION 6.207 OF THE ORDINANCE.

**2. PURPOSE**

THE PURPOSE OF THIS REZONING APPLICATION IS TO PROVIDE FOR THE DEVELOPMENT OF SINGLE FAMILY RESIDENTIAL HOMES WITH REDUCED LOT SIZES AND SETBACKS. TO ACHIEVE THIS PURPOSE, THE APPLICATION SEEKS THE REZONING OF THE SITE FROM R-5 TO THE UR-2 (CD) ZONING DISTRICT.

**3. PERMITTED USES**

USES ALLOWED ON THE PROPERTY INCLUDED IN THIS PETITION WILL BE SINGLE FAMILY RESIDENTIAL HOMES AND RELATED ACCESSORY USES AS PERMITTED IN THE UR-2 DISTRICT.

**4. TRANSPORTATION**



- VEHICULAR ACCESS TO THE SITE SHALL BE AS GENERALLY DEPICTED ON THE REZONING PLAN. THE PLACEMENT AND CONFIGURATION OF THE VEHICULAR ACCESS POINTS ARE SUBJECT TO ANY MINOR MODIFICATIONS REQUIRED TO ACCOMMODATE FINAL SITE DEVELOPMENT AND CONSTRUCTION PLANS AND TO ANY ADJUSTMENTS REQUIRED FOR APPROVAL BY THE CDOT IN ACCORDANCE WITH APPLICABLE PUBLISHED.
- THE PROPOSED SITE NORTH OF MCCLINTOCK RD. (AREA A) WILL HAVE ONE INGRESS/EGRESS DRIVEWAY AND RESIDENTIAL ALLEY SERVING THE SINGLE FAMILY RESIDENTIAL HOMES AS DEPICTED ON THE REZONING PLAN.
- THE PROPOSED SITE SOUTH OF MCCLINTOCK RD. (AREA B) WILL HAVE ONE INGRESS/EGRESS DRIVEWAY AND RESIDENTIAL ALLEY SERVING THE SINGLE FAMILY RESIDENTIAL HOMES AS DEPICTED ON THE REZONING PLAN.
- PARKING AREAS AND RESIDENTIAL DRIVEWAYS ARE GENERALLY INDICATED ON THE REZONING PLAN FOR THE SITE.
- AN 8-FOOT WIDE PLANTING STRIP AND 8-FOOT WIDE SIDEWALK WILL BE APPLIED TO THE NORTH AND SOUTH SIDES OF MCCLINTOCK ROAD. AN 8-FOOT WIDE PLANTING STRIP AND 6-FOOT WIDE SIDEWALK WILL BE APPLIED ALONG ST. JULIEN STREET.
- ALL DEVELOPMENT WILL COMPLY WITH THE CHARLOTTE DEPARTMENT OF TRANSPORTATION STANDARDS AND WILL BE PART OF THE REVIEW AND APPROVAL OF THE DESIGN DEVELOPMENT AND CONSTRUCTION PROCESS.

**5. ARCHITECTURAL STANDARDS**

- DESIGN OF SINGLE FAMILY HOMES ONSITE WILL RESPECT THAT OF SIMILAR URBAN/INFILL CONTEXT RELATED TO OTHER SINGLE FAMILY AND LIGHT COMMERCIAL WITHIN THE BLOCK. HOMES CONSTRUCTED ON SITE WILL HAVE RAISED BRICK FOUNDATIONS WITH BRICK PORCH STEPS/STOOPS AND BRICK PORCH COLUMNS STANDING 5 FEET ABOVE FINISHED GRADE MINIMUM. BUILDING MATERIALS USED FOR HOMES WILL CONSIST OF 2 VARIATIONS OF HARDI PANEL SIDING MINIMUM PER HOME WITH WINDOWS. ROOFING WILL COMPRISE OF ARCHITECTURAL ASPHALT SHINGLES.
- VINYL MATERIAL IS PROHIBITED. VINYL AS A BUILDING MATERIAL MAY ONLY BE USED ON WINDOWS, SOFFITS, GARAGE DOORS AND FENCES AND HANDRAIL/RAILINGS.
- CORNER LOT HOME NUMBER 6 NORTH OF MCCLINTOCK RD. (AREA A) WILL HAVE AT LEAST THREE WINDOWS ON THE GROUND FLOOR AND TWO ON THE SECOND FLOOR FOR THE SIDE OF THE HOUSE FACING ST. JULIEN STREET TO AVOID BLANK WALLS.
- CORNER LOT HOME NUMBER 4 SOUTH OF MCCLINTOCK RD. (AREA B) WILL HAVE AT LEAST THREE WINDOWS ON THE GROUND FLOOR AND TWO ON THE SECOND FLOOR FOR THE SIDE OF THE HOUSE FACING ST. JULIEN STREET TO AVOID BLANK WALLS.
- SIDE OF GARAGE NUMBER 6 NORTH OF MCCLINTOCK RD. (AREA A) AND GARAGE NUMBER 4 SOUTH OF MCCLINTOCK RD. (AREA B) SHALL HAVE ONE WINDOW MINIMUM ON THE SIDE FACING ST. JULIEN ST.
- ALL HOMES NORTH OF MCCLINTOCK RD. (AREA A) WILL BE 2 STORY MAXIMUM.
- ALL HOMES SOUTH OF MCCLINTOCK RD. (AREA B) WILL BE 2 STORY MAXIMUM.
- GARAGES FOR HOMES NORTH OF MCCLINTOCK RD. (AREA A) WILL BE 1 STORY MAXIMUM WITH NO OPTIONAL HEATED LIVING SPACE ABOVE.
- GARAGES FOR HOMES SOUTH OF MCCLINTOCK RD. (AREA B) WILL HAVE OPTIONAL HEATED LIVING SPACE ABOVE. THIS SPACE WILL BE ADDITIONAL LIVING SPACE FOR THE PRIMARY HOME.
- NO GARAGES SHALL BE ORIENTED TOWARD A PUBLIC STREET.



SITE PLAN IS SCHEMATIC IN NATURE. SOME VARIATION TO PLAN MAY OCCUR IN FINAL DESIGN BUT SHALL MEET THE OVERALL INTENT OF THIS PLAN AND SHALL COMPLY WITH THE APPLICABLE ORDINANCE REQUIREMENTS

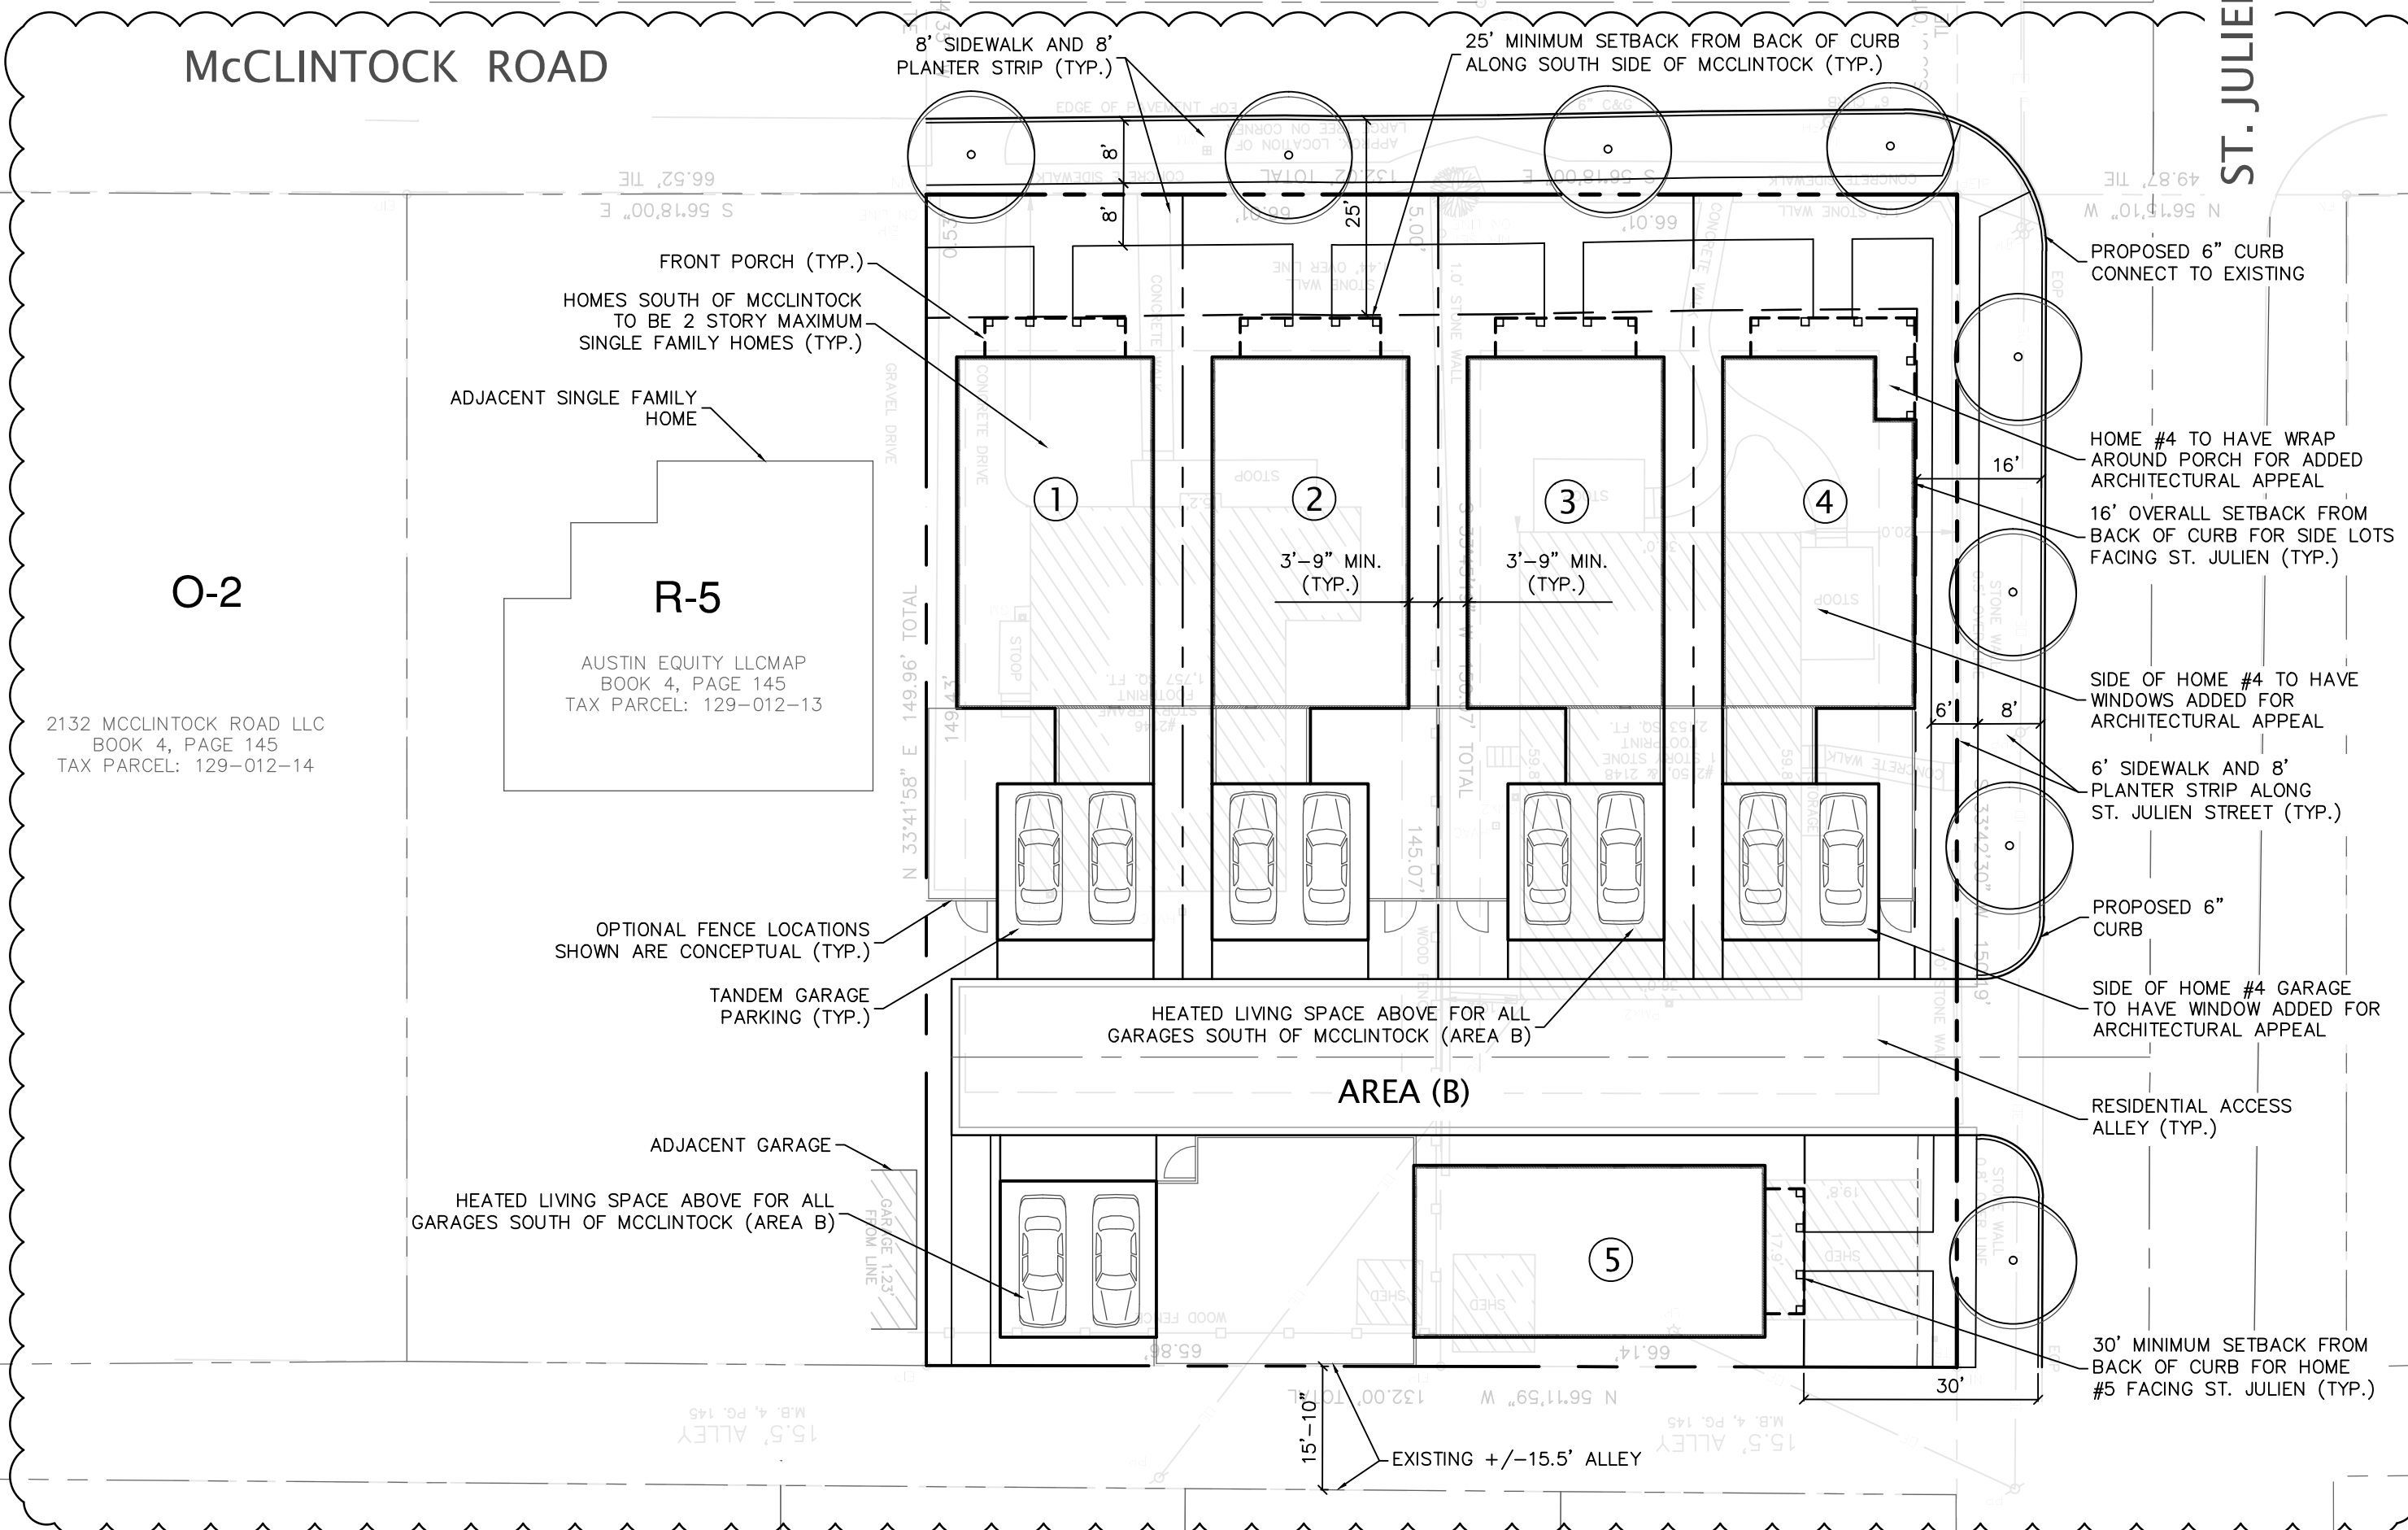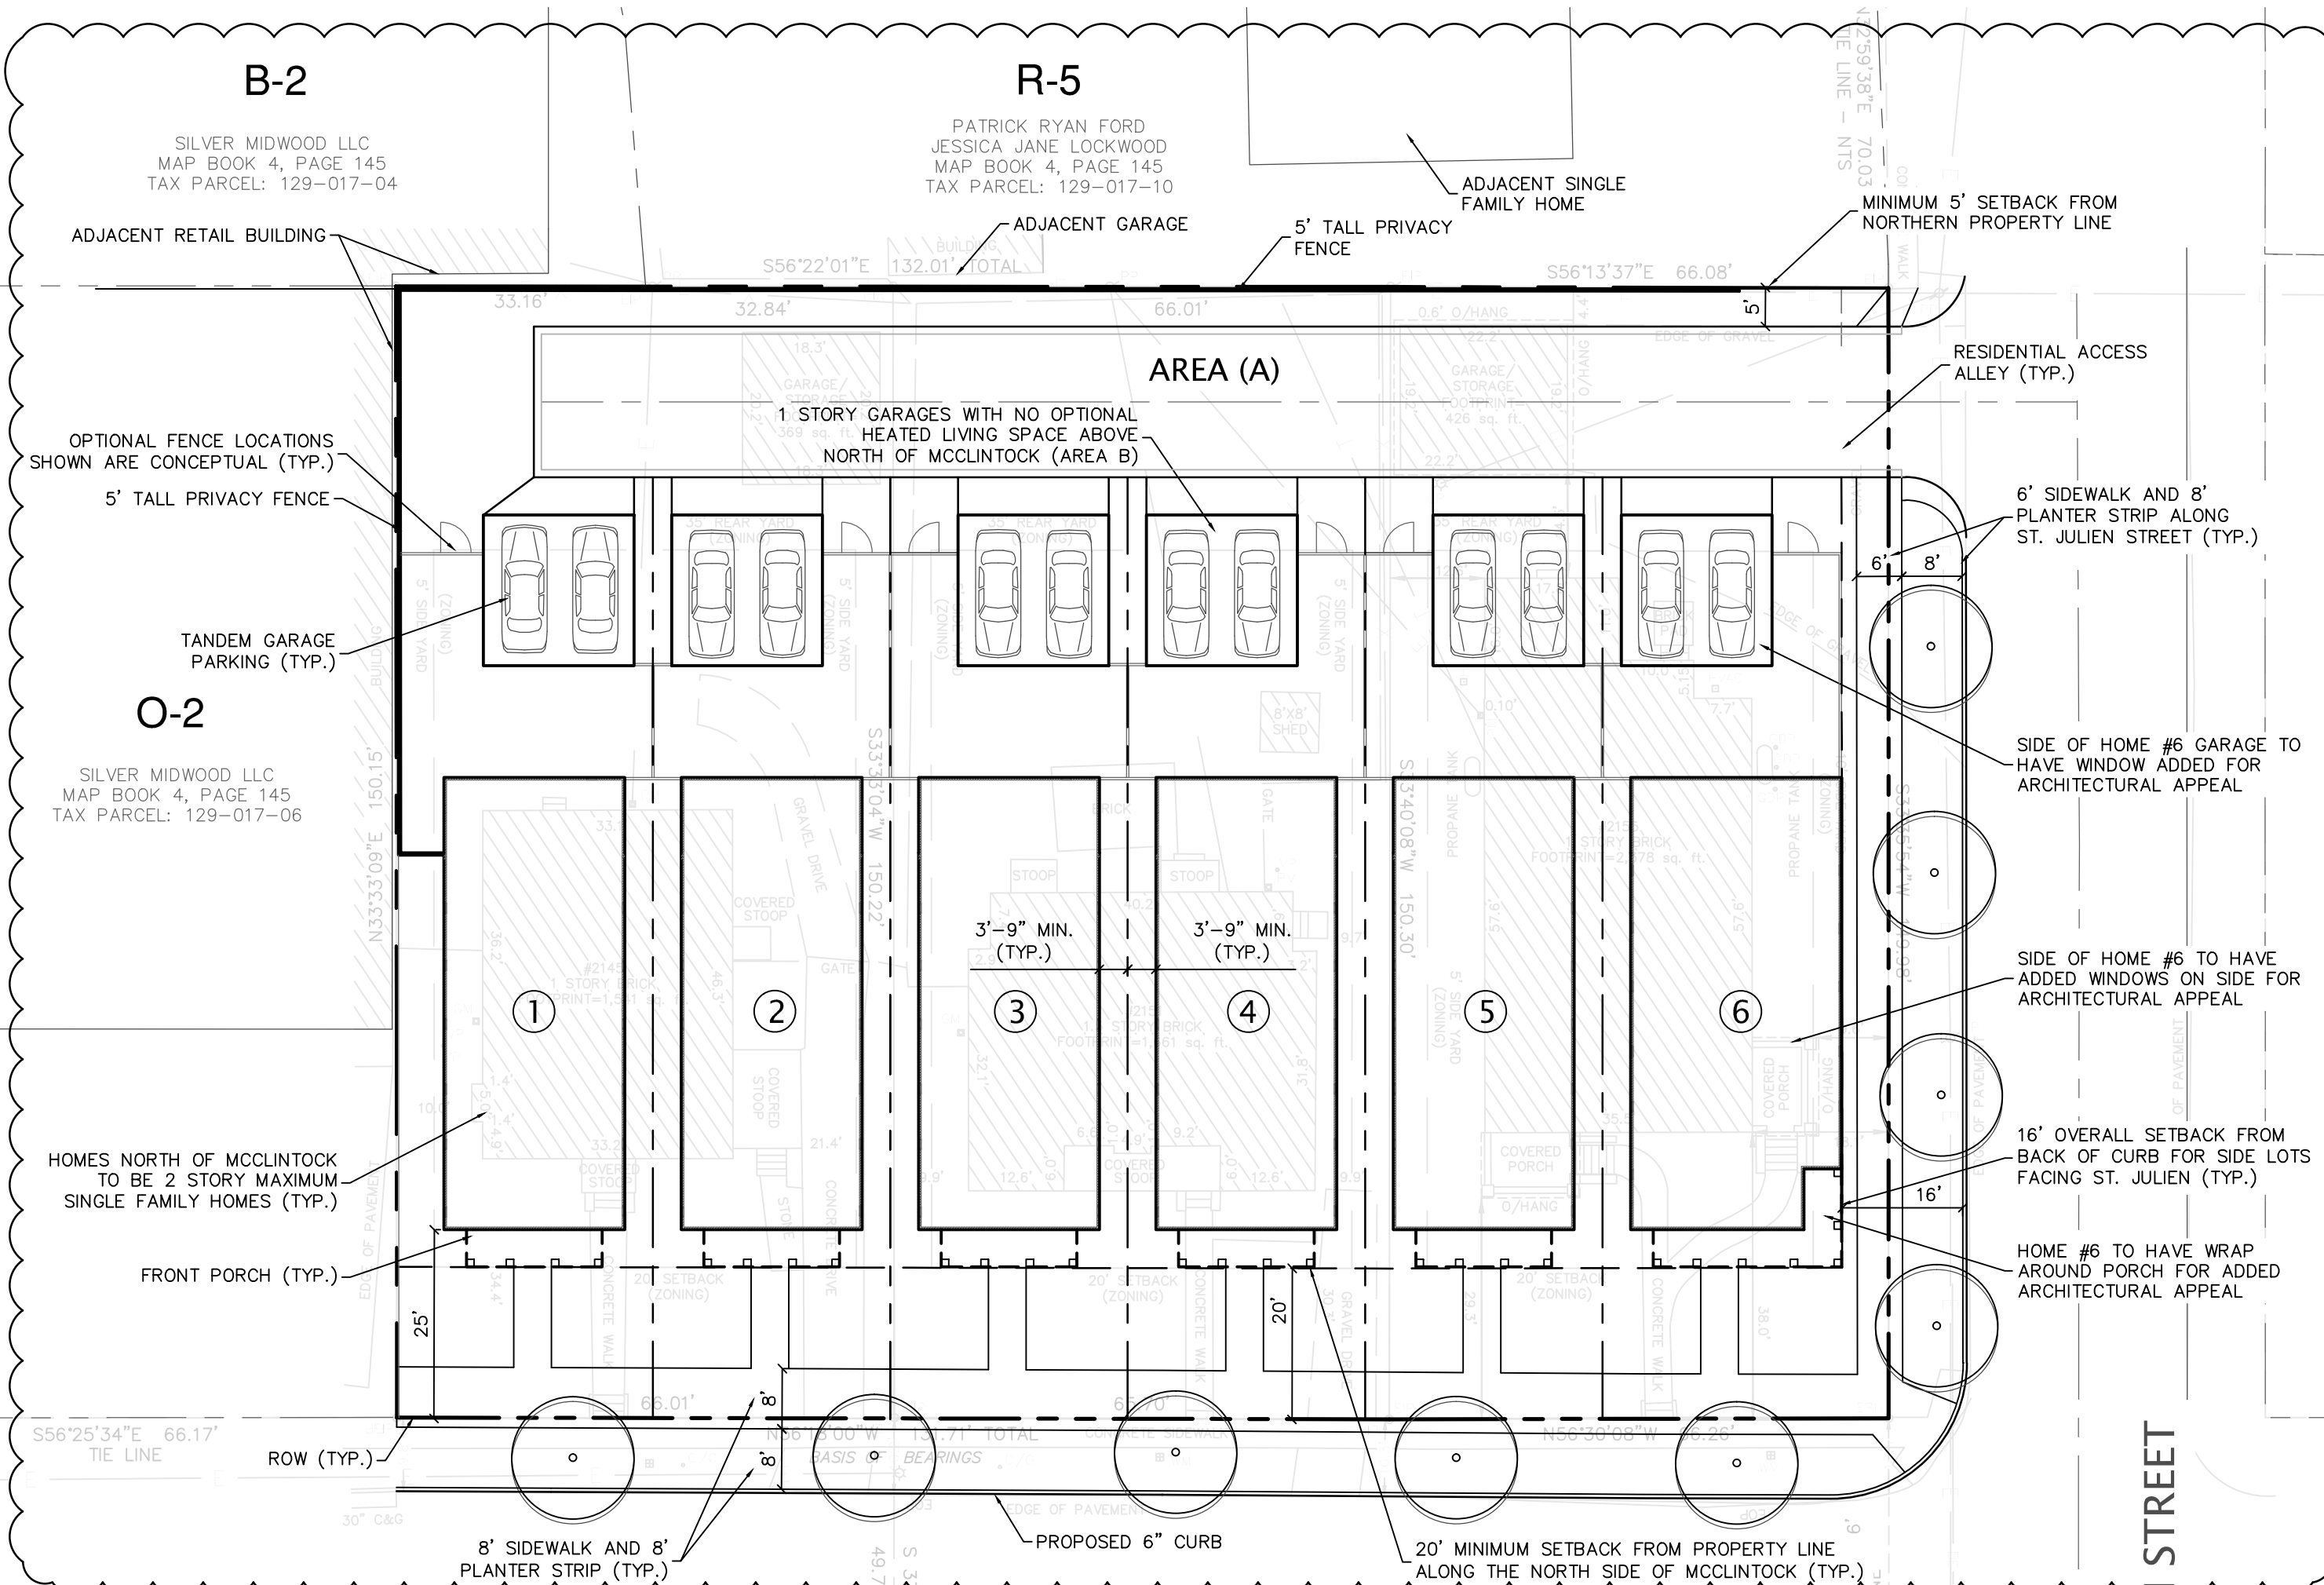

**O-2** SILVER MIDWOOD LLC  
 MAP BOOK 4, PAGE 145  
 TAX PARCEL: 129-017-04

**R-5** PATRICK RYAN FORD  
 JESSICA JANE LOCKWOOD  
 MAP BOOK 4, PAGE 145  
 TAX PARCEL: 129-017-10

**R-5** BRADLEY A PARSANKO  
 MAP BOOK 4, PAGE 145  
 TAX PARCEL: 129-016-09

**O-2** SILVER MIDWOOD LLC  
 MAP BOOK 4, PAGE 145  
 TAX PARCEL: 129-017-06

**R-5** CHRISTOPHER HEROY  
 MAP BOOK 4, PAGE 145  
 TAX PARCEL: 129-016-10

**O-2** AUSTIN EQUITY LLC  
 MAP BOOK 4, PAGE 145  
 TAX PARCEL: 129-012-13

**R-5** THOMAS CHRISTOPHER SR POPE  
 TERESA N POPE  
 MAP BOOK 4, PAGE 145  
 TAX PARCEL: 129-01-501

**O-2** 2132 MCCLINTOCK ROAD LLC  
 BOOK 4, PAGE 145  
 TAX PARCEL: 129-012-14

**R-5** CHRIS KARRNSTEIN  
 LEE ANNI BAITY  
 BOOK 3, PAGE 230-248 & 249  
 TAX PARCEL: 129-012-08

**MUDD-O** PATRICK IVAN HARP  
 HEATHER D HARP  
 BOOK 3, PAGE 230-248  
 TAX PARCEL: 129-012-09

**R-5** WAJAHAT SYED  
 FERAH SYED  
 BOOK 3, PAGE 230-248  
 TAX PARCEL: 129-012-10

**O-2** REGAL OAKS LLC  
 BOOK 4, PAGE 230-248  
 TAX PARCEL: 129-012-07

**R-5** JEFFREY ELIASON  
 ANGELA FUSARO  
 BOOK 4, PAGE 230-248  
 TAX PARCEL: 129-015-02



FRONT #1



FRONT #2



FRONT #3



FRONT #4



FRONT #5

# McCLINTOCK RD. SITE

## HOUSE ELEVATIONS

NOT TO SCALE

THE ELEVATIONS PROVIDED ARE TO REFLECT THE ARCHITECTURAL STYLE AND QUALITY OF THE HOMES THAT MAY BE CONSTRUCTED ON THE SITE. THE ACTUAL HOME CONSTRUCTION ON THE SITE MAY VARY FROM THESE ILLUSTRATIONS AS LONG AS THE GENERAL ARCHITECTURAL CONCEPTS AND INTENT ILLUSTRATED IS MAINTAINED.



SIDE #4



SIDE #5



SIDE #5a

# McCLINTOCK RD. SITE

## HOUSE ELEVATIONS

NOT TO SCALE

THE ELEVATIONS PROVIDED ARE TO REFLECT THE ARCHITECTURAL STYLE AND QUALITY OF THE HOMES THAT MAY BE CONSTRUCTED ON THE SITE. THE ACTUAL HOME CONSTRUCTION ON THE SITE MAY VARY FROM THESE ILLUSTRATIONS AS LONG AS THE GENERAL ARCHITECTURAL CONCEPTS AND INTENT ILLUSTRATED IS MAINTAINED.