




design resource group

- landscape architecture
- civil engineering
- urban design
- land planning
- traffic engineering
- transportation planning

2459 wilkinson boulevard, suite 200
charlotte, nc 28208
p 704.343.0608 f 704.358.3093
www.drgpr.com

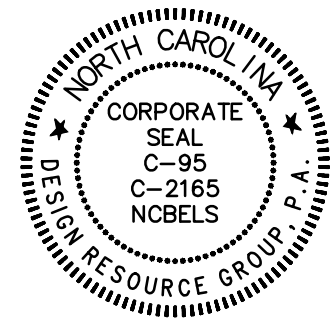

WHITEHALL - SANDY PORTER

CHARLOTTE NC
TWO CAPITAL PARTNERS
3445 PEACHTREE RD, SUITE 465
ATLANTA, GA 30326
404-262-2661

REZONING PETITION

REZONING PETITION
FOR PUBLIC HEARING
2015-XXX

30 0 30 60
SCALE: 1" = 60'


PROJECT #: 507-001
DRAWN BY: NB
CHECKED BY: TH

SCHEMATIC SITE PLAN

JANUARY 26, 2015

REVISIONS:

RZ 2.0

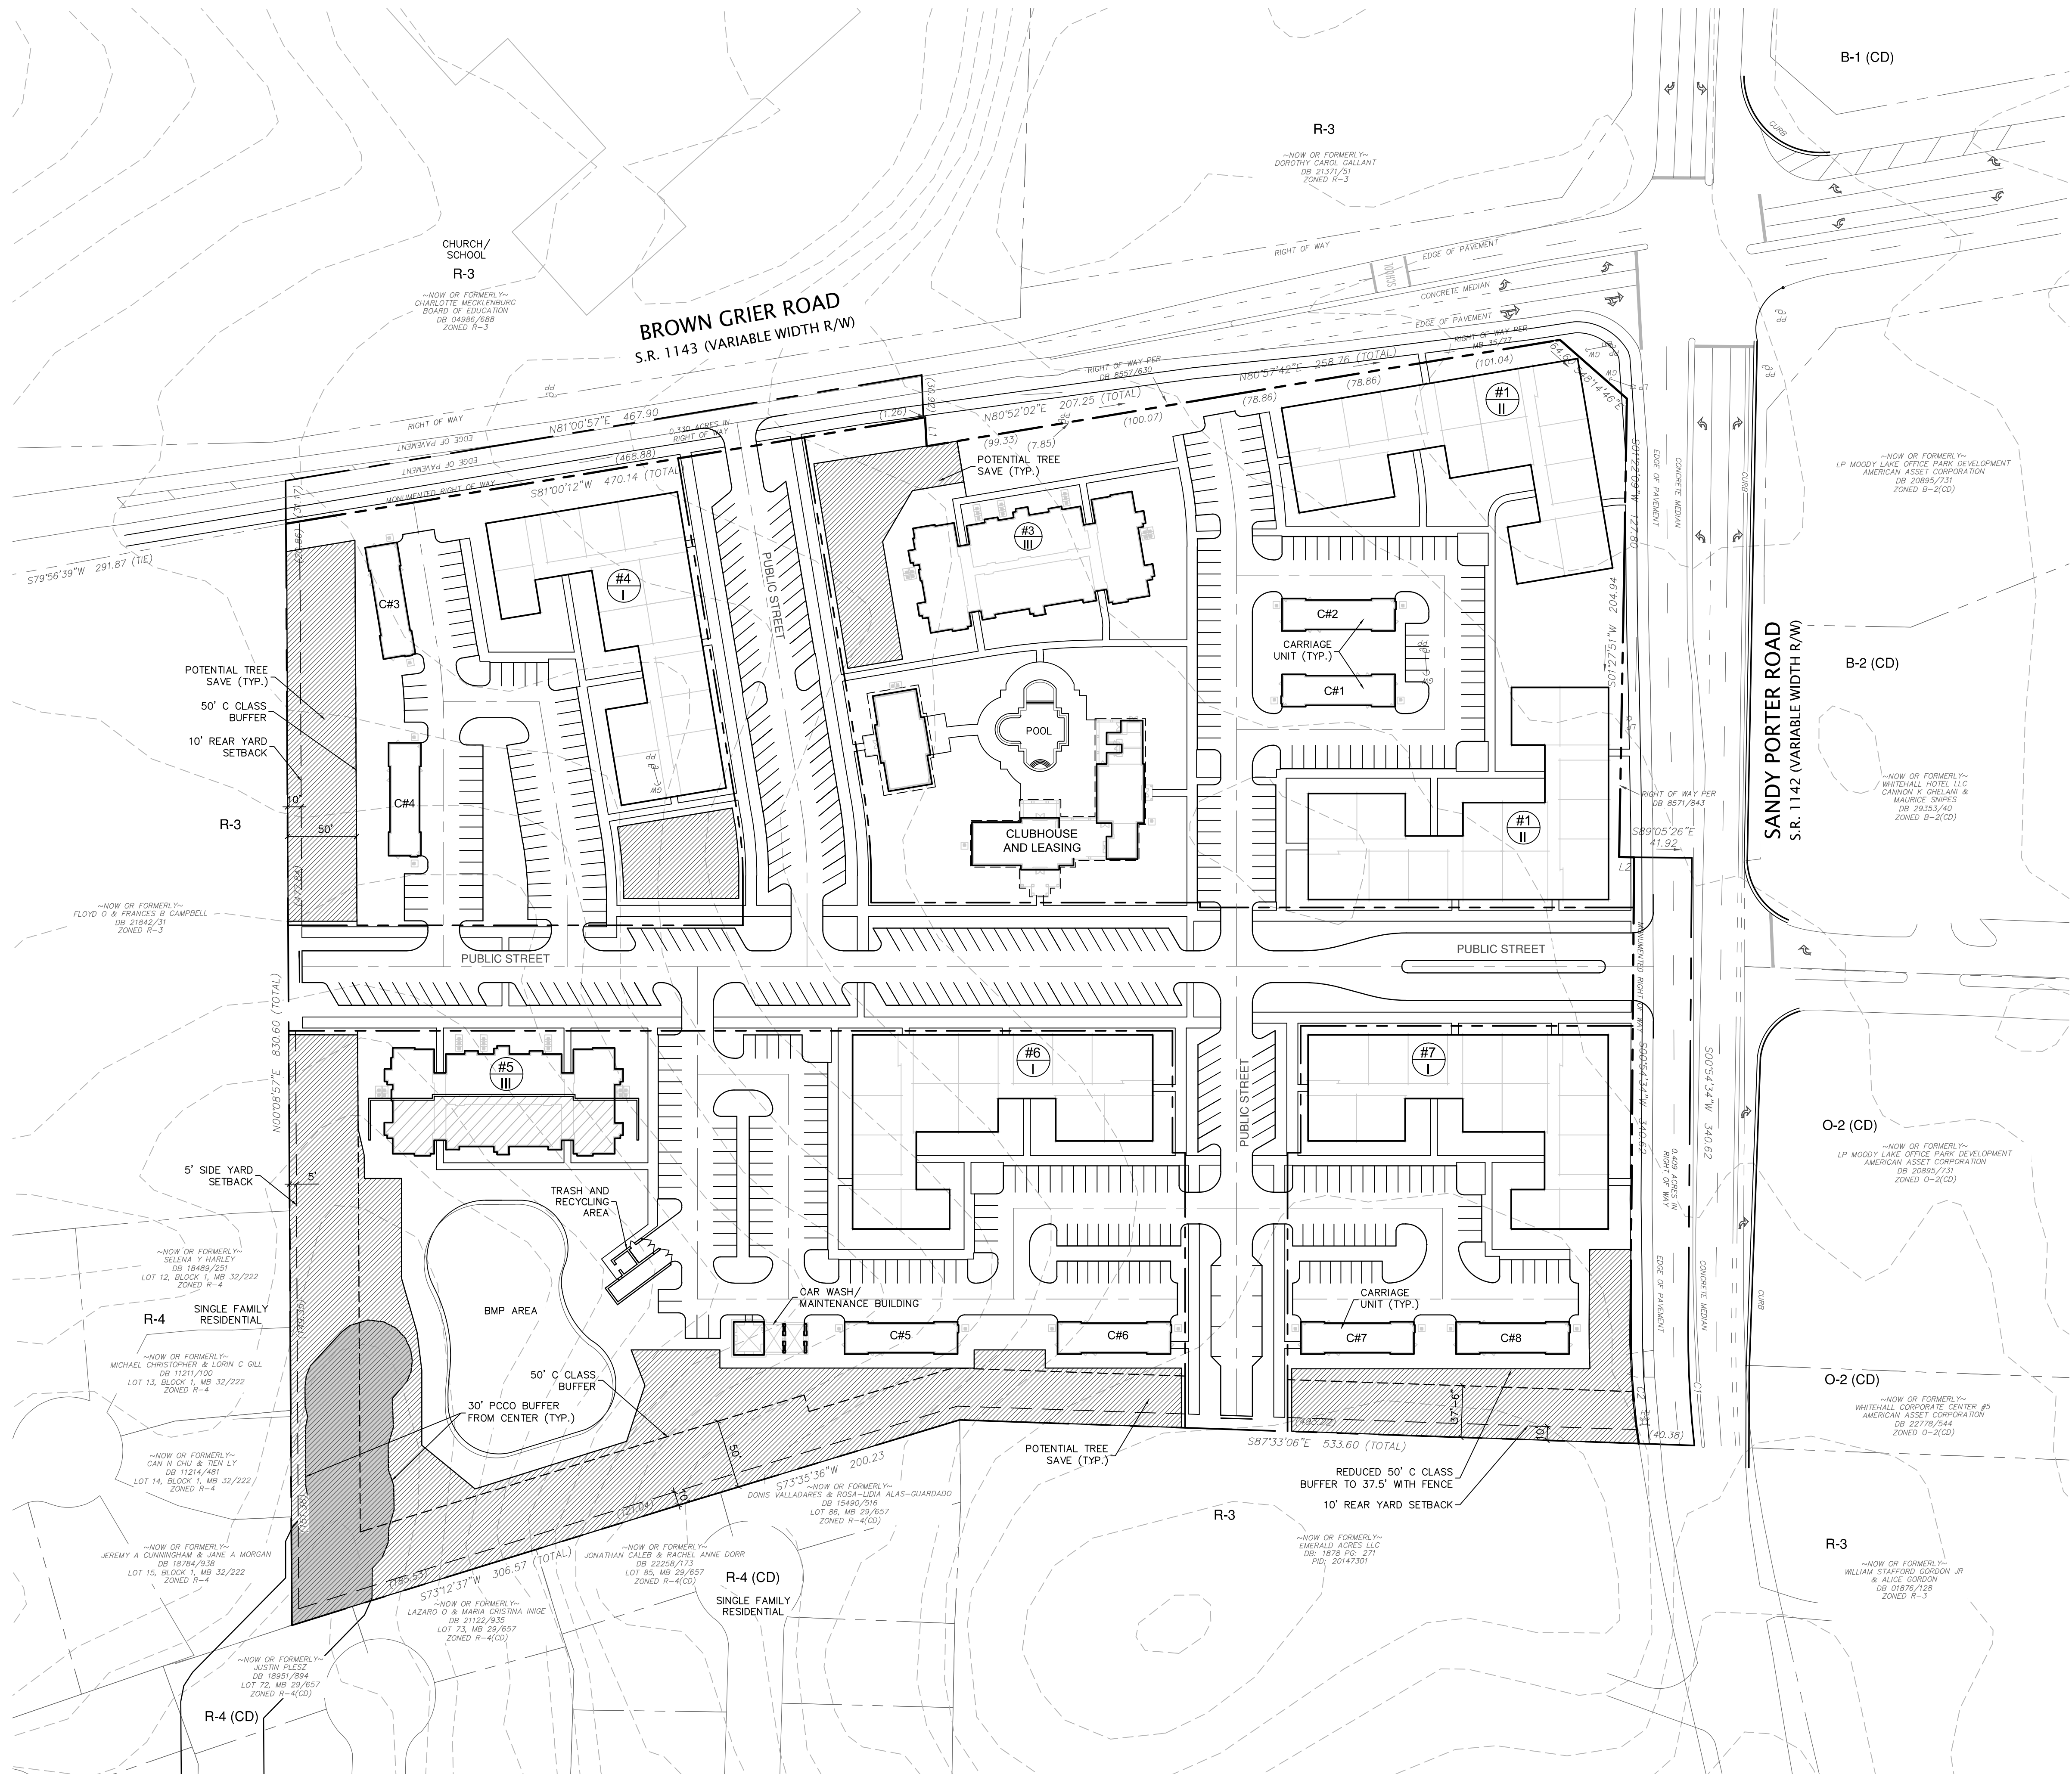

SITE PLAN IS SCHEMATIC IN NATURE. SOME VARIATION TO PLAN MAY OCCUR IN FINAL DESIGN BUT SHALL MEET THE OVERALL INTENT OF THIS PLAN AND SHALL COMPLY WITH THE APPLICABLE ORDINANCE REQUIREMENTS