


3 CHAIN LINK FENCE DETAIL SCALE: NTS

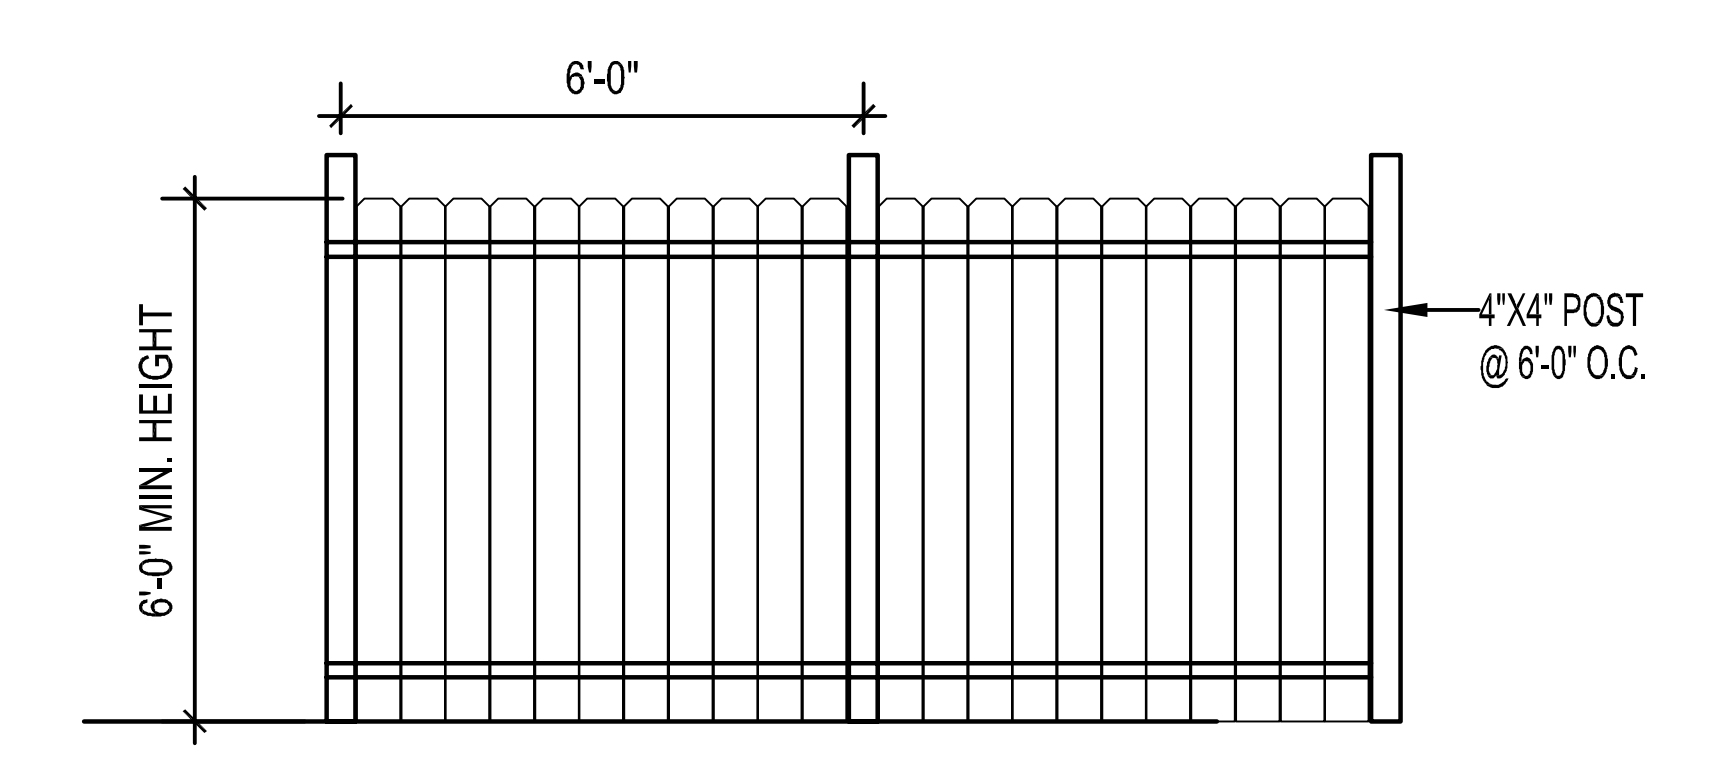

- NOTES:
- SOLID WOOD FENCE SIMILAR IN DESIGN TO THAT SHOWN ON DETAIL MAY BE USED AS AN ALTERNATE IN PERIMETER BUFFER IN LIEU OF SHRUBS PER ZONING. ORD. SECTION 12.302
 - FENCE / WALL HEIGHT WILL BE A MINIMUM OF SIX FEET IN HEIGHT AND A MAXIMUM OF EIGHT FEET.
 - THE FINISH SIDE OF THE FENCE SHALL FACE ADJACENT PROPERTY.

2 BUFFER FENCE DETAIL SCALE: NTS

DEVELOPMENT DATA TABLE	
SITE ACREAGE	47 AC
TAX PARCELS	04513107
EXISTING ZONING	R-3 (MV)
PROPOSED ZONING	INST (CD) (MV)
EXISTING USES	RESIDENTIAL HOME
PROPOSED USES	40 CHILD CARE
EXISTING BUILDING AREA	1,146 SQ. FT. (EXISTING)
FLOOR AREA RATIO	
MAXIMUM BUILDING HEIGHT	40 FT. (MEASURED FROM THE AVERAGE FINAL GRADE)
PROPOSED PARKING SPACES	1 SPACE FOR EVERY 10 CHILDREN 1 SPACE FOR EVERY 1 TEACHER 8 PARKING SPACES MIN.
AMOUNT OF OPEN SPACE	PER ORDINANCE

- 1. GENERAL PROVISIONS:**
- These Development Standards form a part of the Rezoning Plan associated with this INST (CD) petition to redevelop an approximately 47-acre site located on Derita road as more particularly shown on the rezoning plan (the "Site"). Development of the Site will be governed by the attached plans and these Development Standards (together with the plans referred to as the "Rezoning Plan") as well as the applicable provisions of the City of Charlotte Zoning Ordinance (the "Ordinance"). Unless the Rezoning Plan including these Development Standards establish more stringent standards, the regulations established under the Ordinance for the INST Zoning Classification shall govern development on the Site.
 - Except as otherwise expressly specified on the Rezoning Plan, site elements may be subject to alterations or modifications, during the design / development / construction phases, as long as the proposed improvements are in compliance with the accompanying Development Standards and Section 6.207 of the Ordinance.
 - To the extent of any conflict between the matters contained in other areas of the Rezoning Plan and the matters set forth in the Development Standards, the more restrictive shall govern.
- 2. PERMITTED USES:**
- The Petitioner's intent for the site is to redevelop the existing residential home and add additional st. building to accommodate 40 child day care institutional.
- 3. TRANSPORTATION:**
- The site will be accessed via the new type II driveway.
 - The interior parking shall be located in the front with screening applied on a paved surface with wheel stops provided.
 - Bike rack is to be located on the side of the building under the over hang.
- 4. ARCHITECTURAL STANDARDS:**
- The building addition will not exceed the required 40ft. height.
 - There will be no exposure of bare walls greater than 20 feet.
 - Purpose addition to the building will be residential in character.
- 5. STREETS CAPE AND LANDSCAPING:**
- To the extent possible, the Petitioner seeks to protect and preserve as many existing large mature trees on site.
 - Street planting strips and interior parking lot planting will be maintained.
 - All trees planted will meet the ordinance requirements per spacing and numbers.
 - Shrubs are not required if a fence or wall is constructed in accordance with the Ordinance.
 - The required buffers will not be reduced 25% with a wall or a fence.
- 6. ENVIRONMENTAL FEATURES:**
- The Petitioner shall comply with the Charlotte City Council approved and adopted Post Construction Control Ordinance.
 - The Site will comply with Chapter 21 - The Tree Ordinance.
- 7. PARKS, GREENWAYS AND OPEN SPACE:**
- The Petitioner shall address to the requirements of the Ordinance for Open Space within this development area.
- 8. FIRE PROTECTION:**
- The Petitioner shall address to the requirements of the Charlotte Fire Department for this Development area.
- 9. SIGNAGE:**
- Signs will comply with the Ordinance?
- 10. LIGHTING:**
- All new lighting shall conform to the Ordinance.
 - All freestanding lighting and all exterior lighting on buildings will be full cutoff type fixtures and installed in such a way that the light source shall not cast light directly or indirectly on adjacent residential unexcused property, causing glare. Maximum height of any freestanding lighting shall be not exceed 15 feet.

1 SITE PLAN SCALE: 1"=20'-0"

2 GENERAL NOTES & LEGEND PETITIONER: 2015---

DREAM BY DESIGN, LLC
1333 N. TRYON ST.
CHARLOTTE, NC 28206
TEL: 704.333.1965
FAX: 704.376.7122

REVISIONS:

NO.	DATE	DESCRIPTION
1		REVISIONS

DATE: FEB. 20, 2015
SCALE:
DRAWN BY:
CHECKED BY:
JOB NO. 10-0022
CAD FILE: CHILD CARE

REZONING PETITION #
BUKOLA OLASIMBO
CHILD CARE CENTER
2407 DERITA AV
CHARLOTTE, N.C.

C0100