

REVISIONS	
NO.	DATE
1	03-20-15 PLAN
2	05-14-15 REVISION 1
-	_____
-	_____
-	_____

Re-zoning-2

Zoning Pa
2015-061

Sheet 2 of 3

THIS DRAWING IS THE PROPERTY OF CLARY ARCHITECTURE PLLC AND IS NOT TO BE REPRODUCED OR COPIED IN WHOLE OR IN PART. IT IS NOT TO BE USED ON ANY OTHER PROJECT WITHOUT THE EXPRESS PERMISSION OF THE ARCHITECT AND IS TO BE RETURNED UPON REQUEST.

© COPYRIGHT 2014 CA, PLLC

CONCEPTUAL SITE LAYOUT OF PROPERTY AT 3106 NORTH DAVIDSON STREET FOR

PROSPECTIVE TENANTS

CHARLOTTE, NORTH CAROLINA

CONCEPTUAL SITE LAYOUT



CLARY ARCHITECTURE, PLLC

2725 LAKE PROVIDENCE DRIVE
CHARLOTTE, NORTH CAROLINA
28277
(704) 246-7801
(704) 246-7798 FAX
(866) 683-2785

info@claryarchitects.com
www.claryarchitects.com



CLARY ARCHITECTURE, PLLC
5723 LAKE PROVIDENCE LANE
SUITE 207
CHARLOTTE, NORTH CAROLINA
(704) 246-7801
(704) 246-7788 FAX
(866) 883-2785
info@claryarchitects.com
www.claryarchitects.com

CONCEPTUAL ELEVATIONS OF PROPERTY AT 3106 NORTH DAVIDSON STREET FOR

PROSPECTIVE TENANTS

CHARLOTTE, NORTH CAROLINA

CONCEPTUAL ELEVATIONS

REVISIONS	
NO.	DATE
1	05-14-15
ELEVATIONS	
-	-
-	-
-	-


Re-zoning-2

Zoning Petition #

2015-061


Sheet 3 of 3

THIS DRAWING IS THE PROPERTY OF CLARY ARCHITECTURE, PLLC AND IS NOT TO BE REPRODUCED OR TRANSMITTED IN ANY FORM OR BY ANY MEANS, ELECTRONIC OR MECHANICAL, INCLUDING PHOTOCOPYING, RECORDING, OR BY ANY INFORMATION STORAGE AND RETRIEVAL SYSTEM. IT IS NOT TO BE USED ON ANY OTHER PROJECT WITHOUT THE WRITTEN PERMISSION OF CLARY ARCHITECT AND IS TO BE RETURNED UPON REQUEST. © COPYRIGHT 2014 CLARY ARCHITECTURE, PLLC

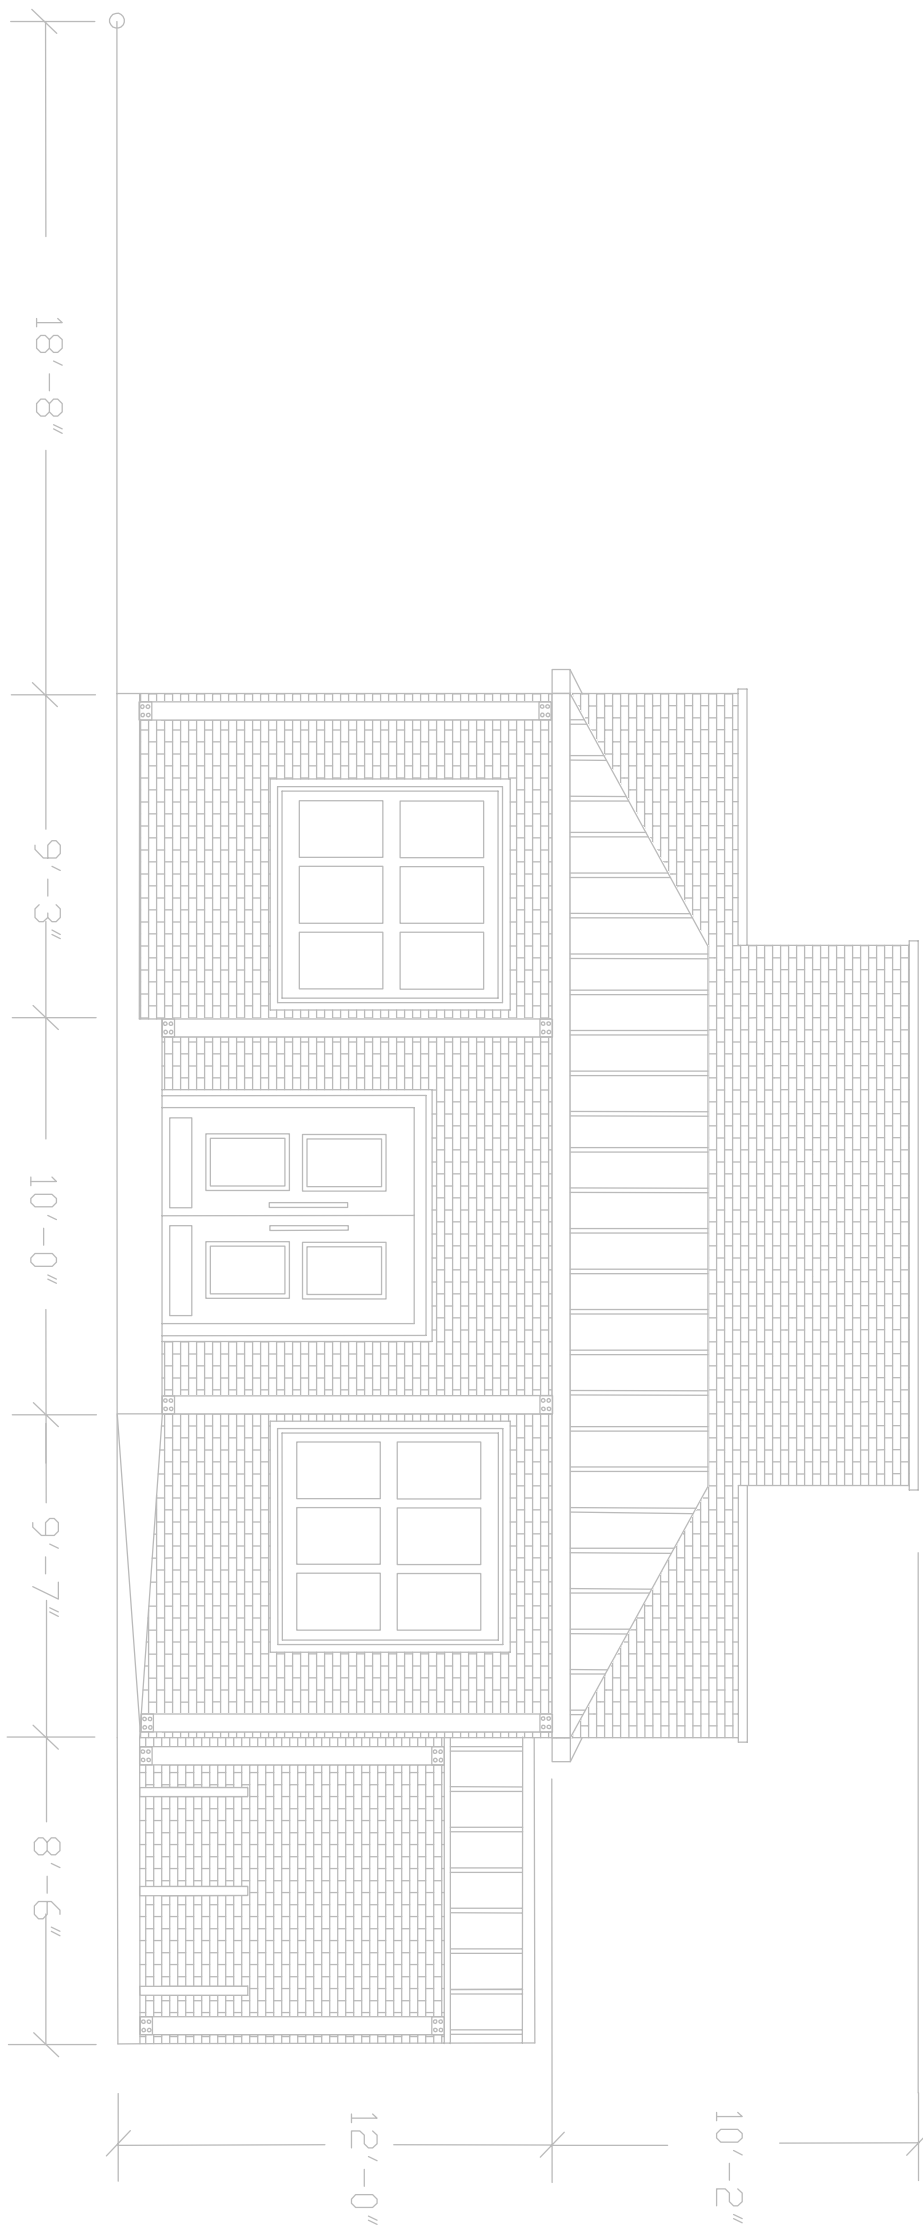

FRONT ELEVATION

SCALE 3/16" = 1'-0"

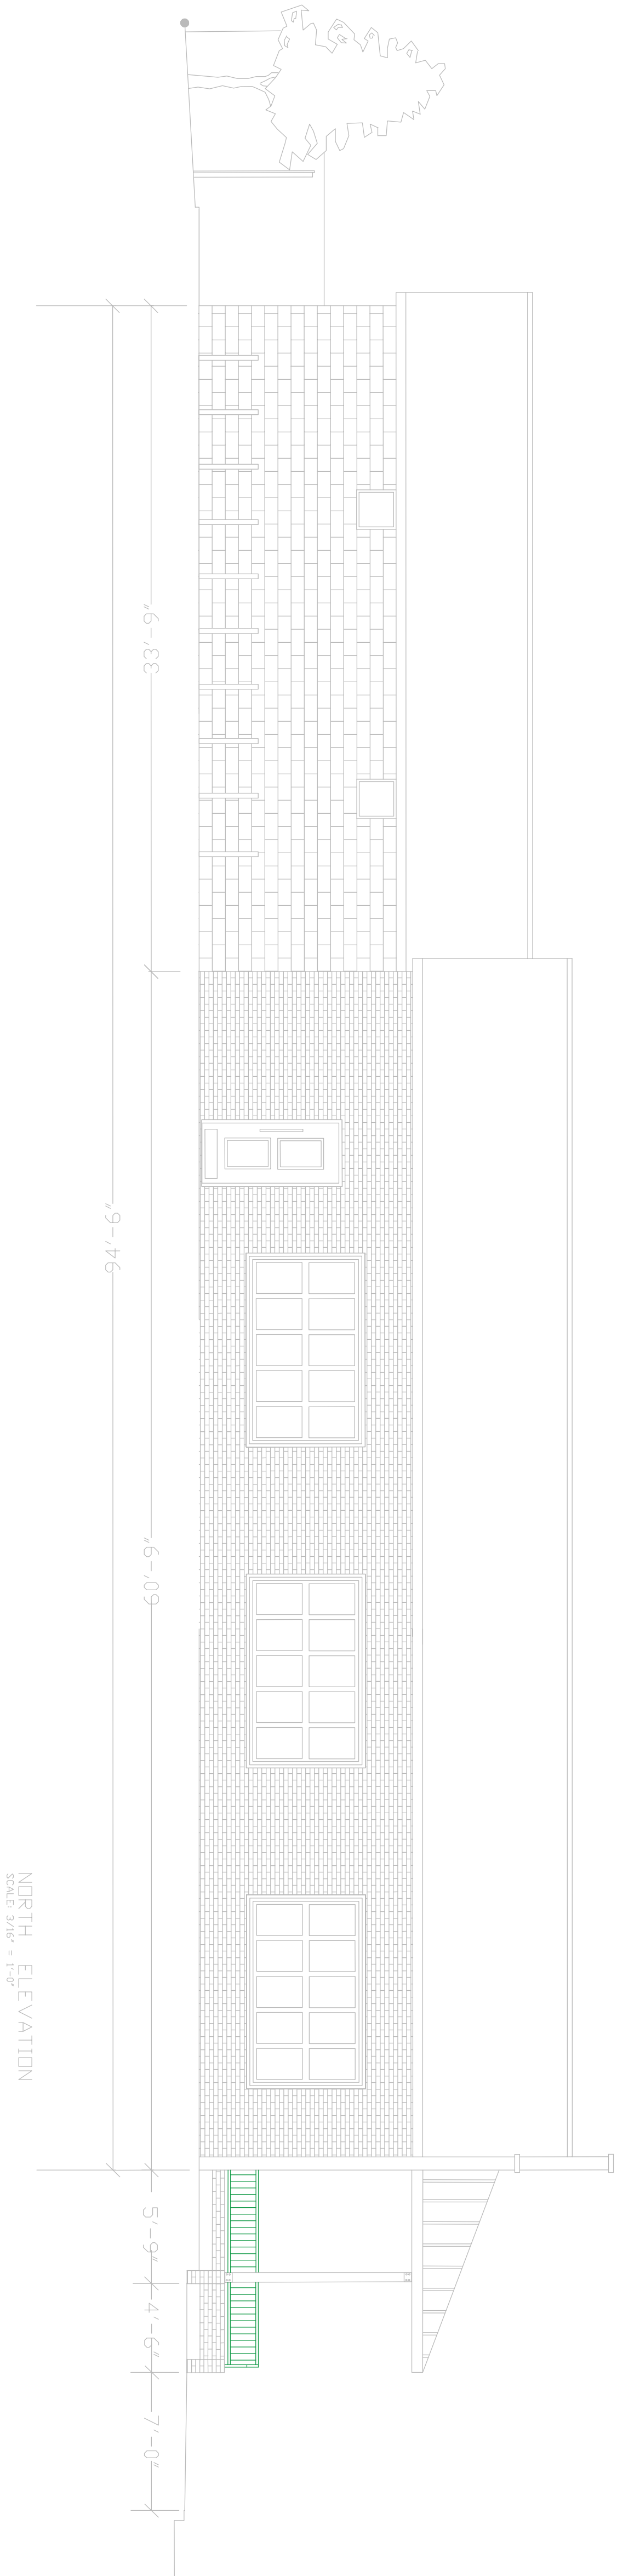

NORTH ELEVATION

SCALE 3/16" = 1'-0"