

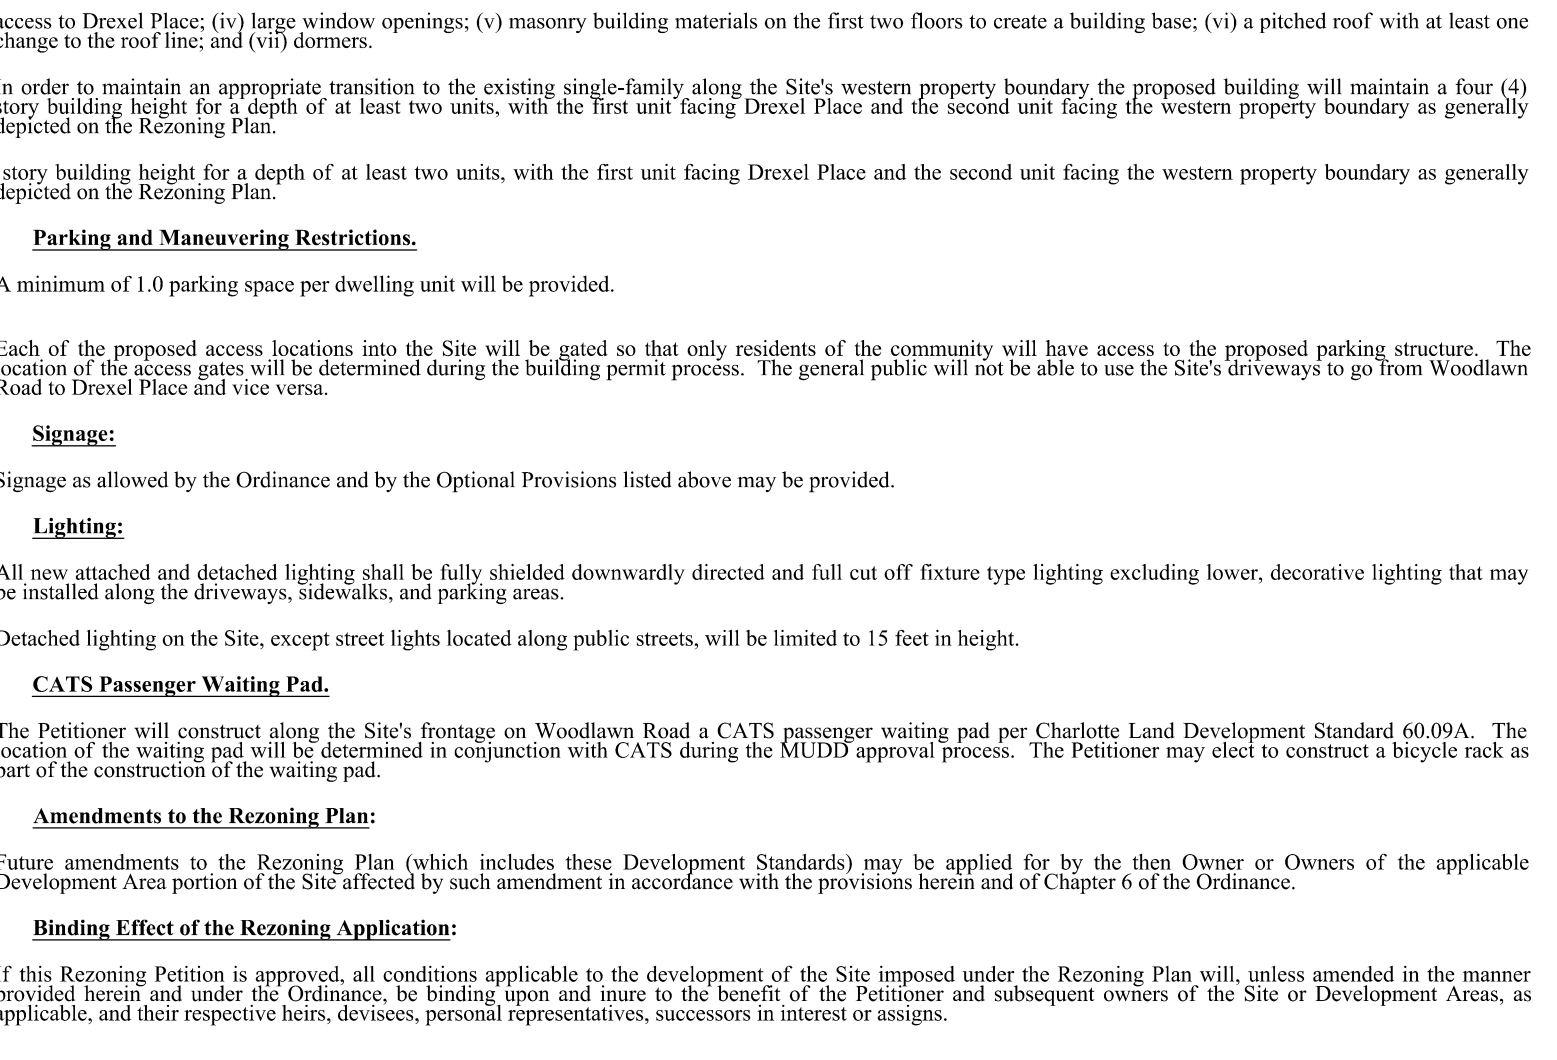
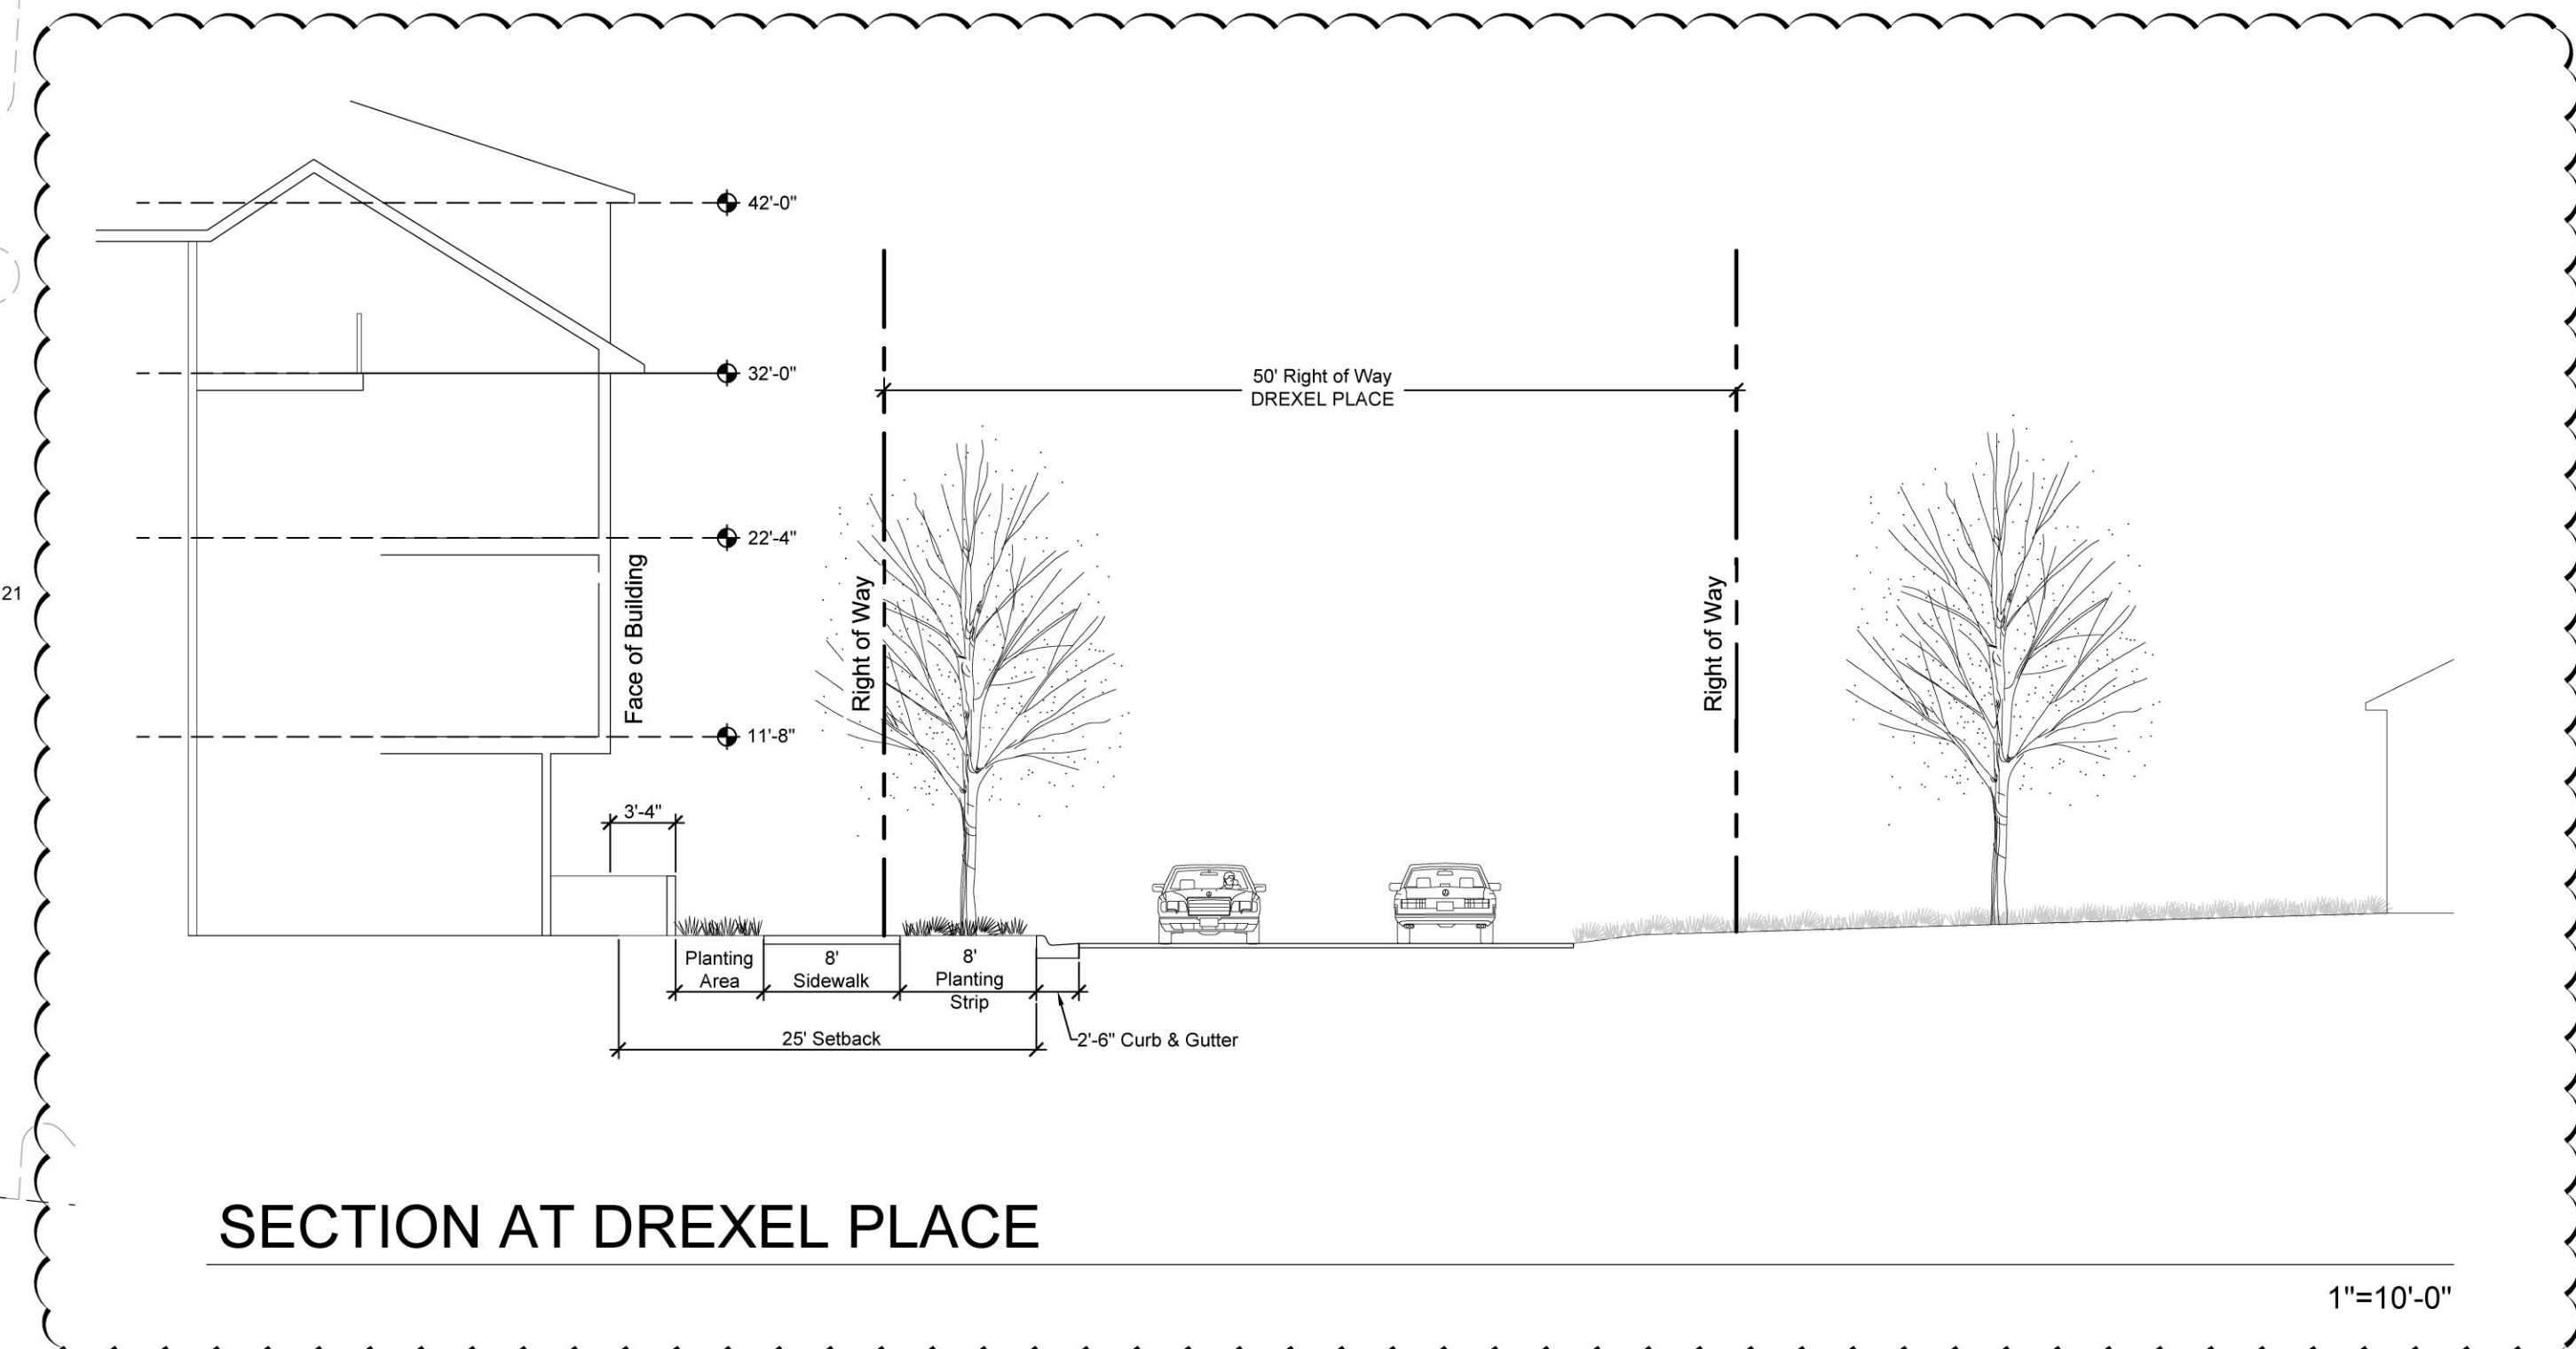
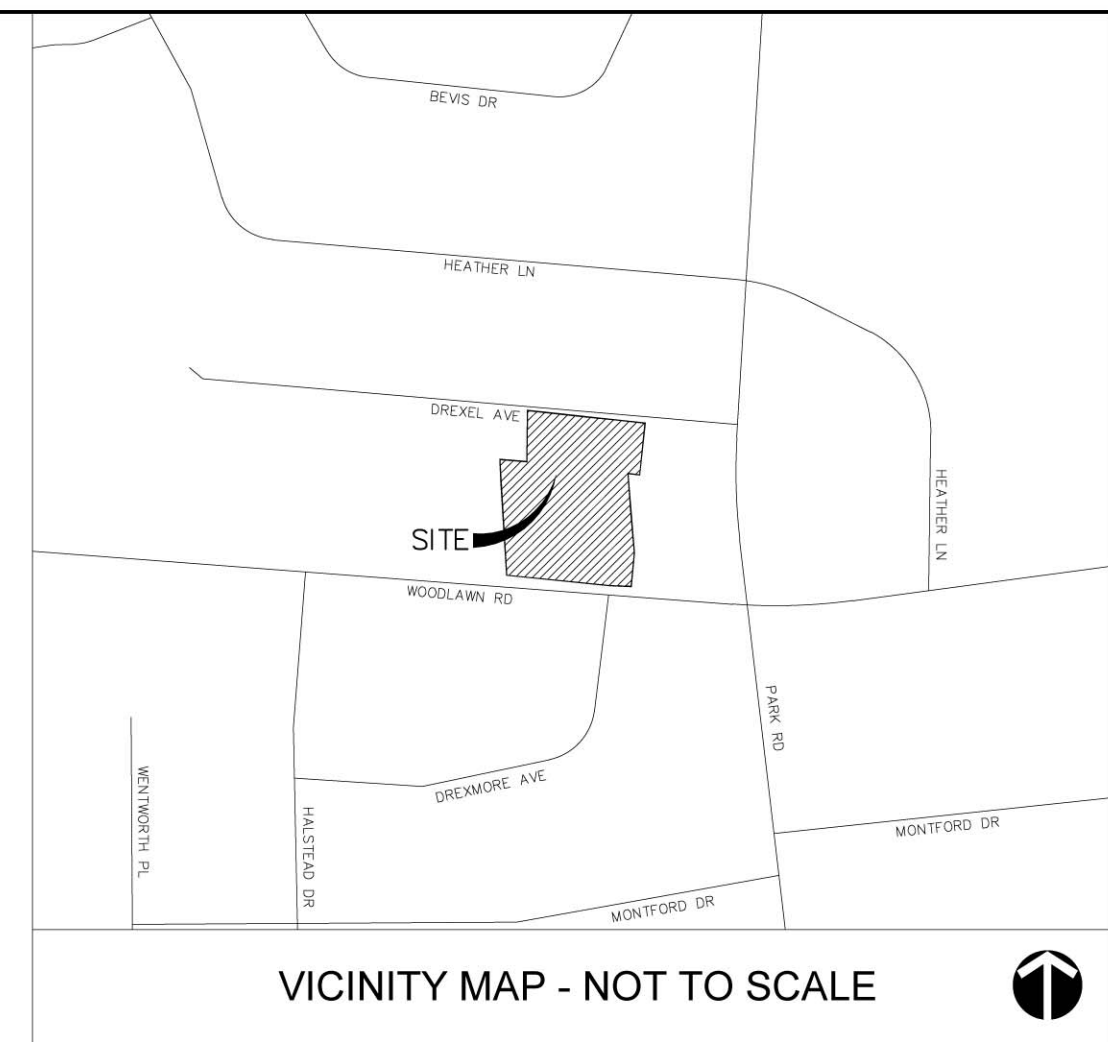


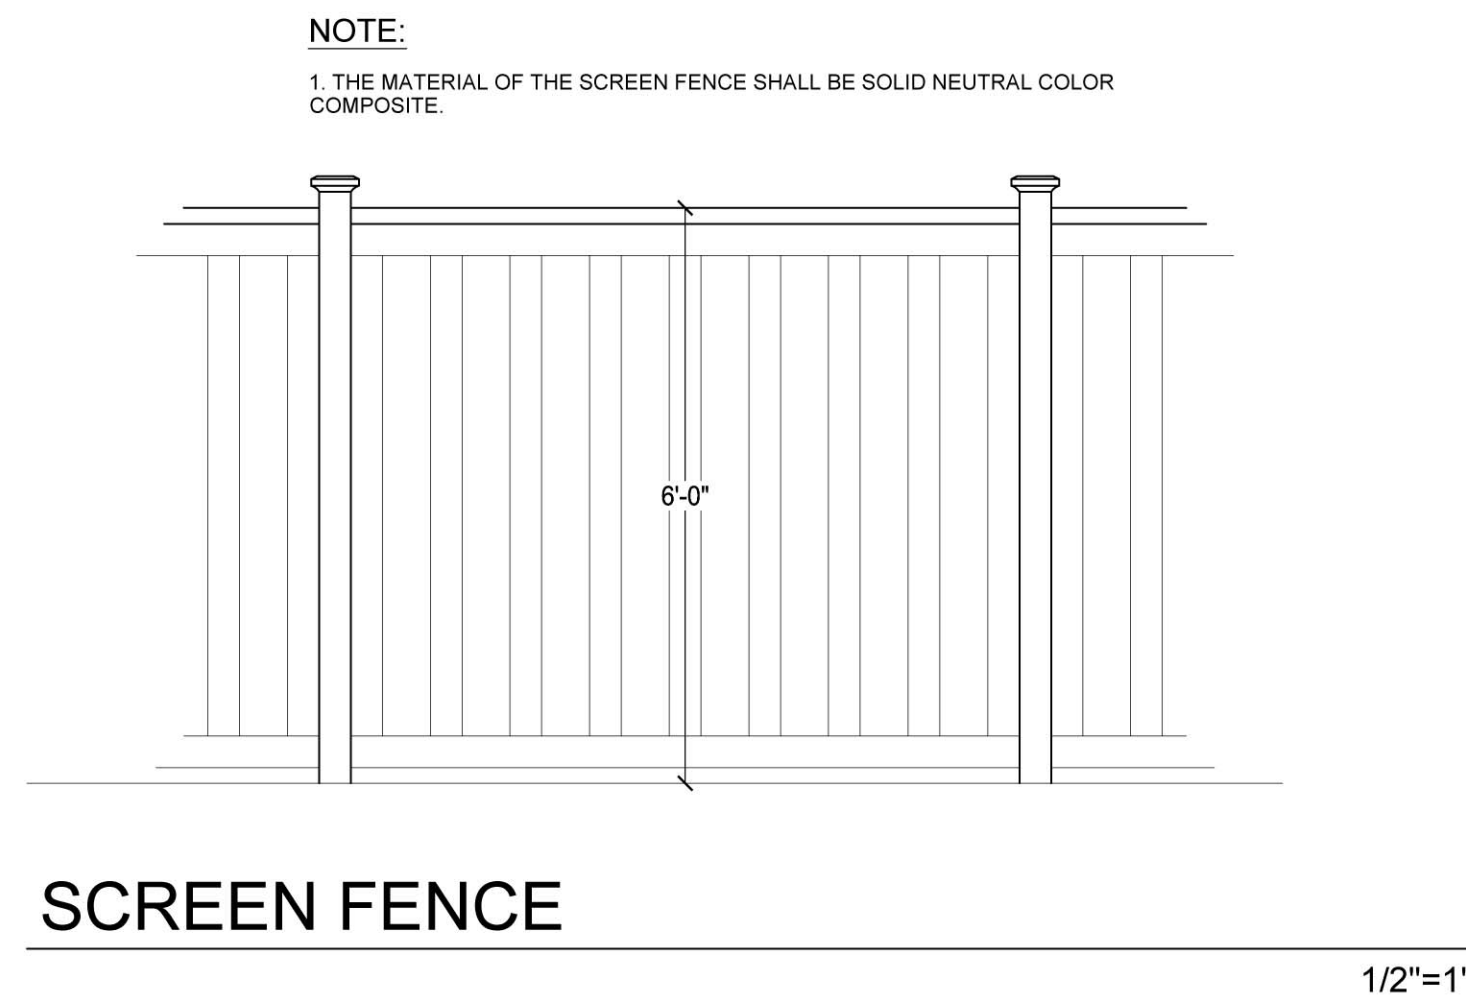

PETITION NO. 2015-093

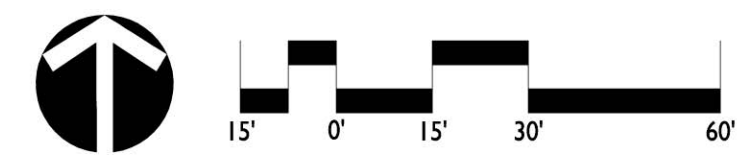

REVISIONS:
09/14/15 - NEIGHBORHOOD MEETING
09/18/2015 - REVISIONS PER STAFF COMMENTS
11/13/2015 - REVISIONS PER NEIGHBORHOOD
AND STAFF COMMENTS
01/23/16 - REVISIONS PER NEIGHBORHOOD
AND STAFF COMMENTS

DATE: JUNE 17TH, 2015
DESIGNED BY: AWM1
DRAWN BY: PKK
CHECKED BY: AWM1
SCALE: 1" = 30'
PROJECT #: 1015109
SHEET #:

1351 WOODLAWN APARTMENTS
REZONING PETITION NO. 2015-093

SCHEMATIC SITE PLAN


1351 WOODLAWN (MELROSE), LLC

LandDesign
223 N Graham Street Charlotte, NC 28202
V: 704.333.0325 F: 704.332.3246
www.LandDesign.com

RZ-2


- FINISHES LEGEND
 - 1. BRICK/ MASONRY VENEER
 - 2. FIBER CEMENT SIDING/ PANELS
 - 3. ASPHALT SHINGLES
 - 4. GLAZING
 - 5. METAL STANDING SEAM ROOF



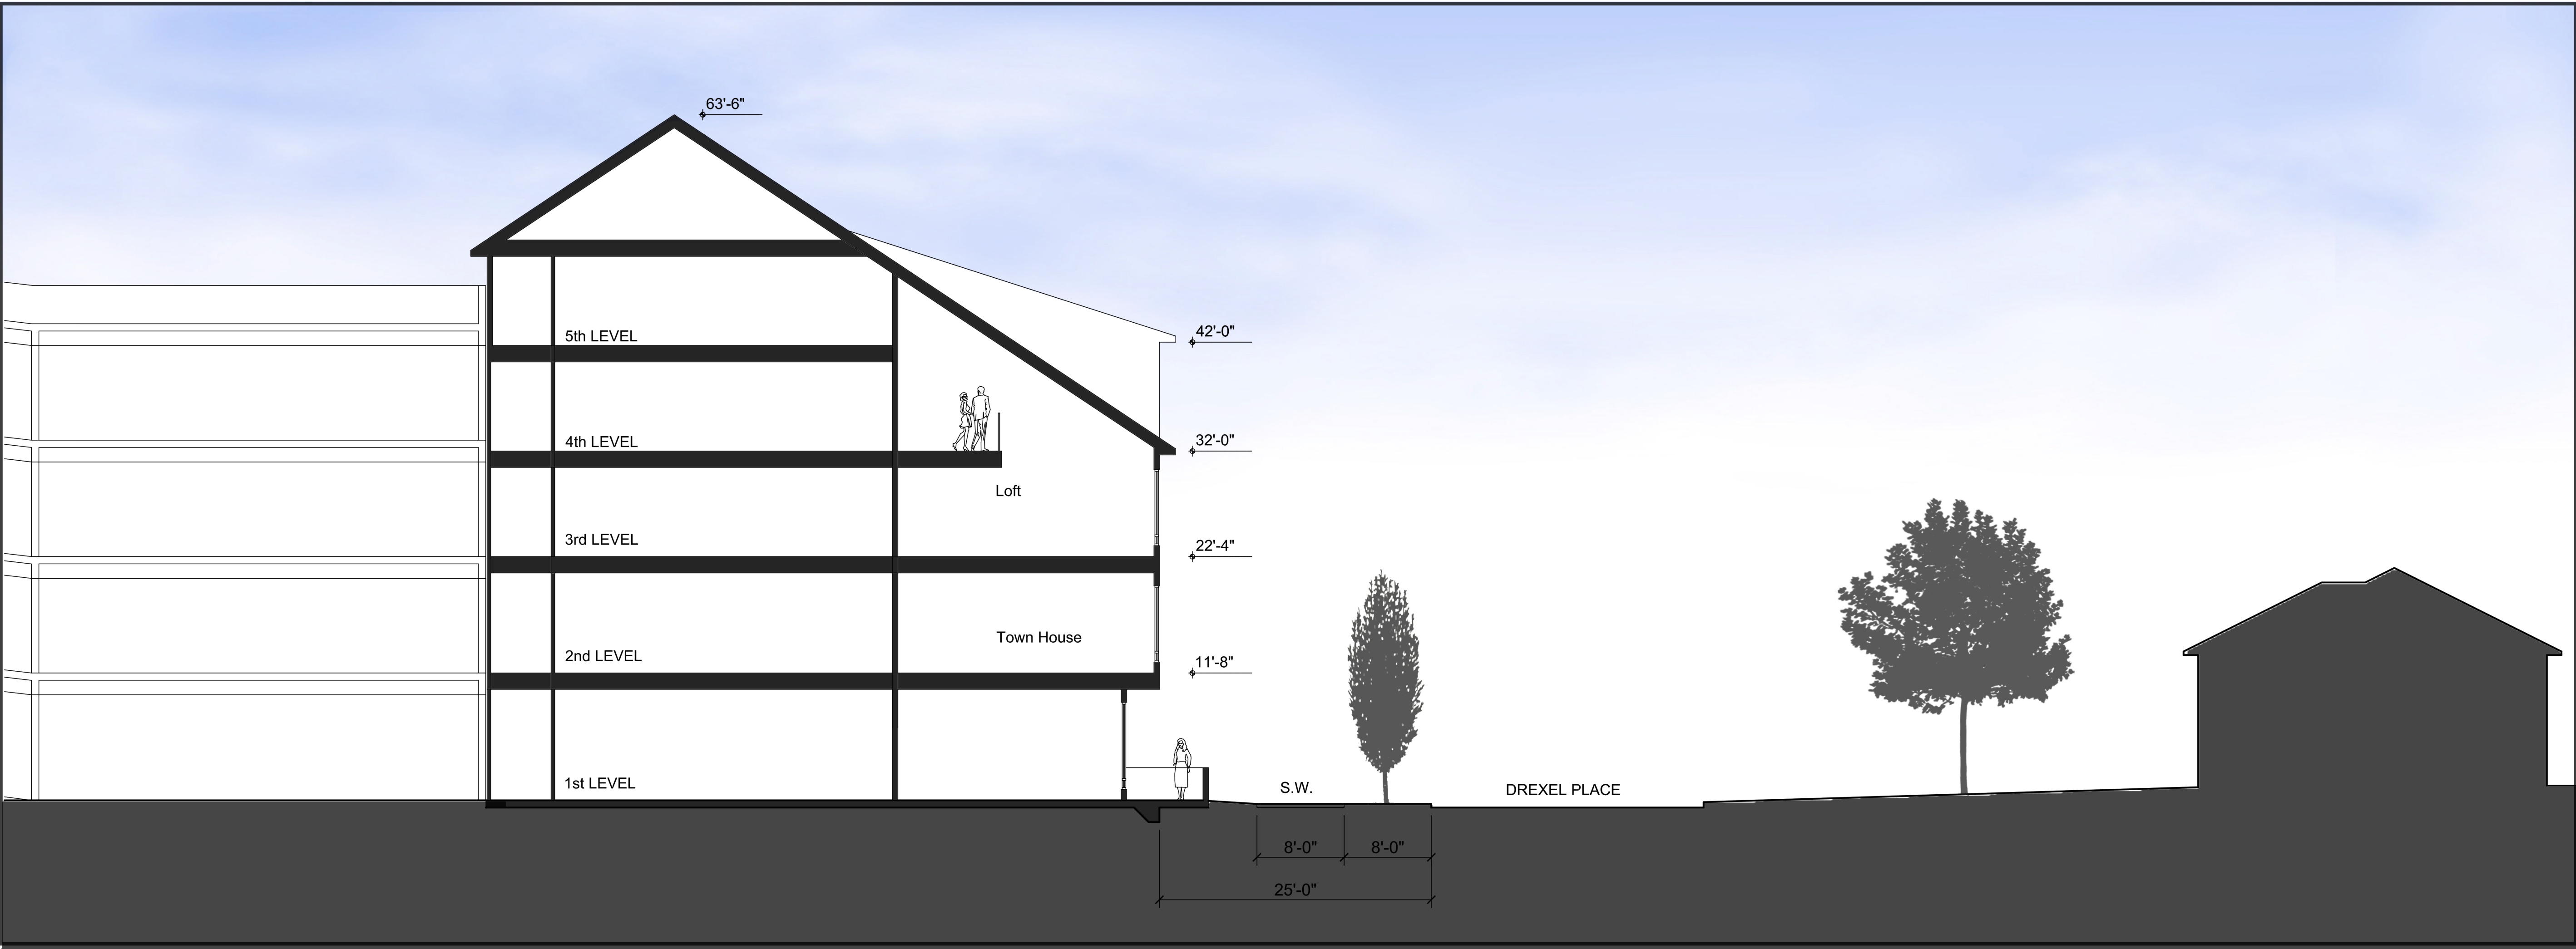

ENLARGED SITE SECTION AT DREXEL

Scale: 1/8" = 1'-0"

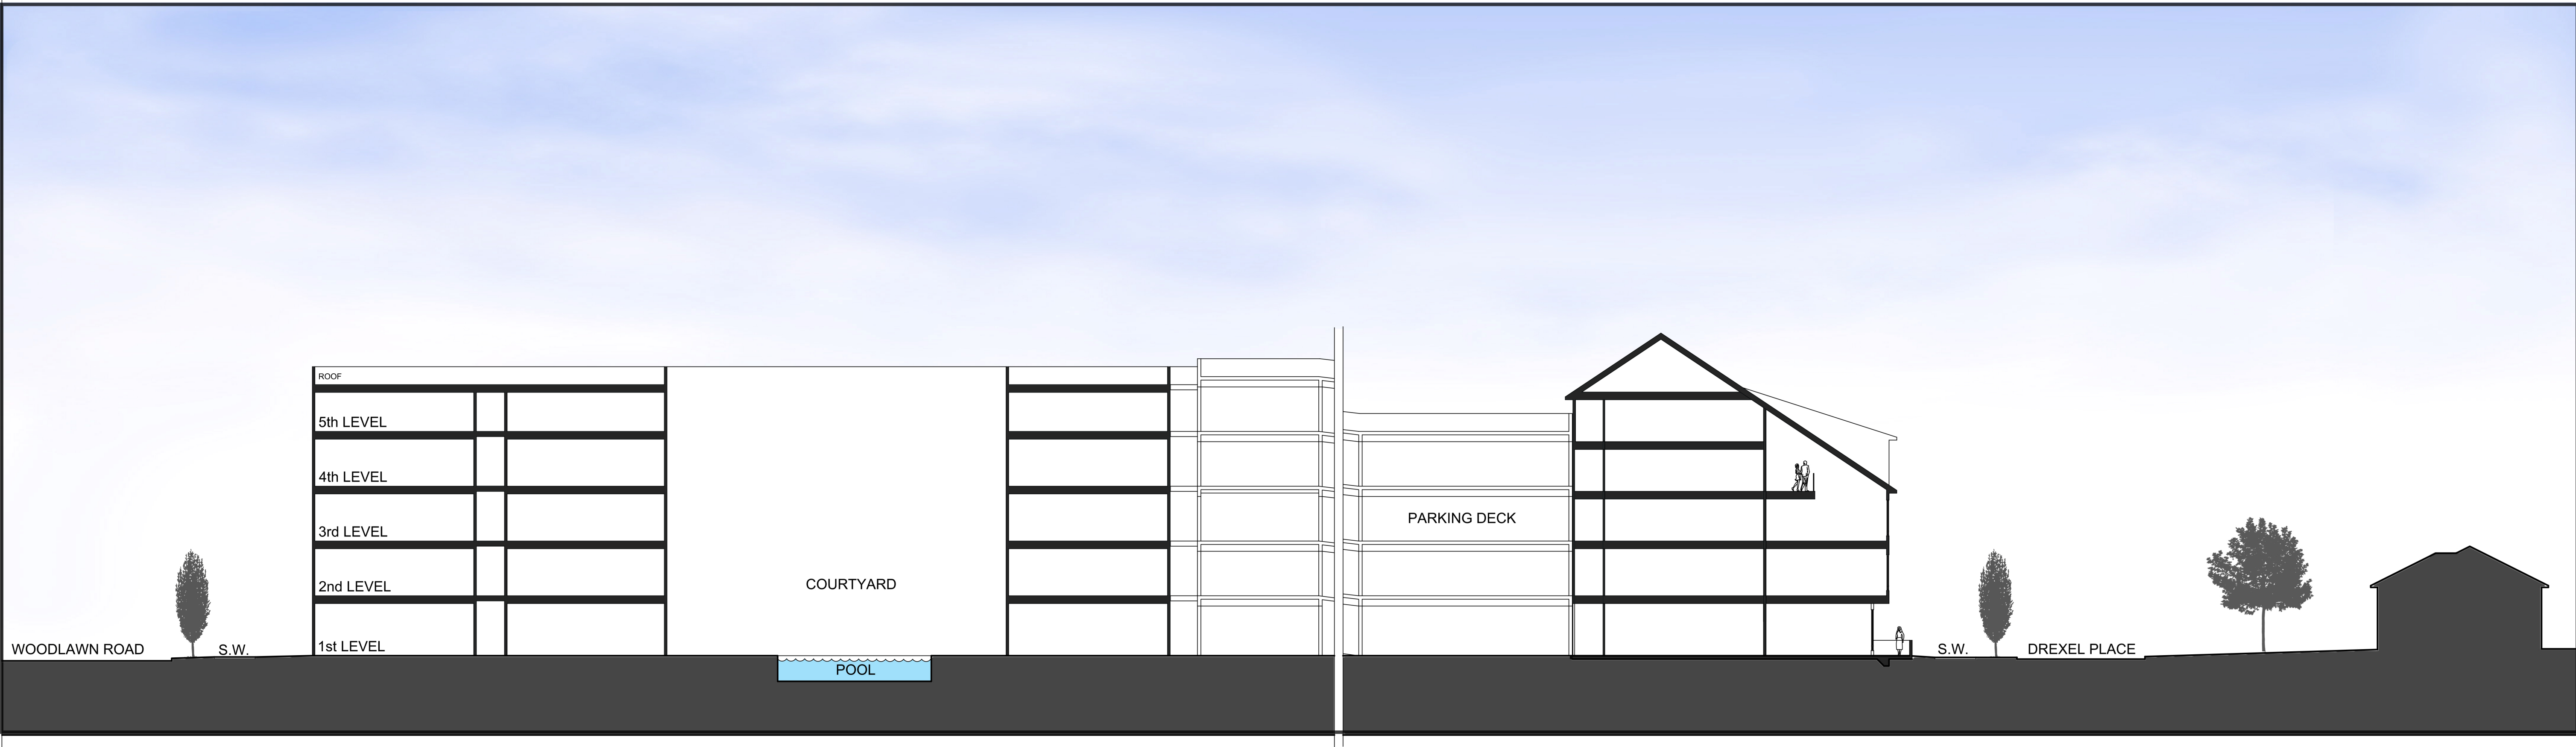

CONCEPTUAL SITE SECTION

Scale: 1/16" = 1'-0"

CLINE
DESIGN

1815 South Tryon St,
Suite A
Charlotte, NC 28203
704/333-7272
704/333-7278 FAX
ClineDesignAssoc.com

1351 Woodlawn Apartments
Rezoning Petition No. 2015-093

Charlotte, NC

PROJECT: 214025
DATE: 01.15.2015
REVISIONS: DATE

DRAWN BY: JCR
CHECKED BY: JCR

SITE SECTION
RZ-4

© 2015 CLINE DESIGN ASSOCIATES, PA EXPRESSLY RESERVES ITS COMMON LAW COPYRIGHT AND OTHER PROPERTY RIGHTS IN THESE PLANS. THESE PLANS ARE NOT TO BE REPRODUCED, CHANGED OR COPIED IN ANY FORM OR MANNER WHATSOEVER, NOR ARE THEY TO BE ASSIGNED TO ANY THIRD PARTY WITHOUT FIRST OBTAINING THE EXPRESSED WRITTEN PERMISSION AND CONSENT OF CLINE DESIGN ASSOCIATES, PA.