

**1351 Woodlawn (Melrose), LLC.**  
**Development Standards**  
**04/20/16**  
**Rezoning Petition No. 2015-093**

**Site Development Data:**  
--**Area:** ± 2.90 acres  
--**Tax Parcel #s:** 149-206-24 thru 27 and 149-206-18  
--**Existing Zoning:** (R-3)(CD) and R-4  
--**Proposed Zoning:** MUDD-O  
--**Proposed Uses:** Apartments and detached dwellings  
--**Existing Uses:** Apartments and detached dwellings  
--**Proposed Building Height:** Building height will be limited to a maximum of three (3) stories and (40) feet along Drexel Place (the portion of the building fronting on Drexel Place will be made up of no more than eight (8) townhome style units). The building height for the remainder of Site will be limited to five (5) stories. Building height will be measured as defined by the Ordinance.  
--**Parking:** A minimum of 1.0 parking space per dwelling unit will be provided.

- General Provisions:**
  - Site Location:** These Development Standards, the Technical Data Sheet, Schematic Site Plan and other graphics set forth on attached Sheets RZ-1, RZ-2 and RZ-3 form this rezoning plan (collectively referred to as the "Rezoning Plan") associated with the Rezoning Petition filed by 1351 Woodlawn (Melrose), LLC ("Petitioner") to accommodate the development of a high quality residential community on an approximately 2.90 acre site located on the north side of Woodlawn Road between Drexmore Avenue and Halstead Drive (the "Site").
  - Zoning Districts/Ordinance:** Development of the Site will be governed by the Rezoning Plan as well as the applicable provisions of the City of Charlotte Zoning Ordinance (the "Ordinance"). Unless the Rezoning Plan establishes more stringent standards, the regulations established under the Ordinance for the MUDD-O zoning classification shall govern all development taking place on the Site, subject to the Optional Provisions provided below.
  - Graphics and Alterations:** The schematic depictions of the uses, parking areas, sidewalks, structures and buildings, building elevations, driveways, streets and other development matters and site elements (collectively the "Development/Site Elements") set forth on the Rezoning Plan should be reviewed in conjunction with the provisions of these Development Standards. The layout, locations, sizes and formulations of the Development/Site Elements depicted on the Rezoning Plan are graphic representations of the Development/Site elements proposed. Changes to the Rezoning Plan not anticipated by the Rezoning Plan will be reviewed and approved as allowed by Section 6.207 of the Ordinance. Since the project has not undergone the design development and construction phases, it is intended that this Rezoning Plan provide for flexibility in allowing some alterations or modifications from the graphic representations of the Development/Site Elements. Therefore, there may be instances where minor modifications will be allowed without requiring the Administrative Amendment Process per Section 6.207 of the Ordinance. These instances would include changes to graphics if they are:
    - minor and don't materially change the overall design intent and stay within the setbacks and yards depicted on the Rezoning Plan;
- Optional Provisions:**

The following optional provisions shall apply to the Site:

  - To allow a detached sign along Woodlawn Road to have up to 30 square feet of sign area and to be five (5) feet high.

**Note:** The optional provision regarding signs is an addition/modification to the standards for signs in the MUDD district and is to be used with the remainder of MUDD standards for signs not modified by these optional provisions.
- Permitted Uses, Development Area Limitations:**
  - The Site may be developed with up to 265 multi-family residential dwelling units as permitted by right, together with accessory uses allowed in the MUDD-O zoning district.
  - No more than eight (8) townhome style units will be located in the portion of the building that faces Drexel Place.
- Transportation Improvements and Access:**
  - Proposed Improvement:**

The Petitioner plans to provide or cause to be provided on its own or in cooperation with other parties who may implement portions of the improvement, the improvement set forth below to benefit overall traffic patterns throughout the area in accordance with the following implementation provisions:

The following Transportation Improvement is illustrated on Sheet RZ-2 of the Rezoning Plan. The illustration on Sheet RZ-2 is to be used in conjunction with the following notes to determine the extent of the proposed improvement.


The following roadway improvement will be made by the Petitioner as part of the redevelopment of the Site as proposed by the Rezoning Plan:

    - Extend the existing eastbound left turn lane storage on Woodlawn Road at Park Road from 135 feet to 640 feet, with a 75-foot bay taper. This left turn lane extension will provide the Melrose Place Site with 125 feet of eastbound left turn storage. This improvement will require widening on the north (Site) side of Woodlawn Road.
    - If permitted by NCDOT and CDOT the Petitioner will install a pedestrian refuge island with Woodlawn Road as part of the extension of the left turn lane. The exact location of the pedestrian refuge island will be coordinated with CDOT and NCDOT during the urban review process for the Site.


- Standards, Phasing and Other Provisions:**
  - CDOT/NCDOT Standards:** All of the foregoing public roadway improvements will be subject to the standards and criteria of CDOT as applicable. It is understood that such improvements may be undertaken by the Petitioner on its own or in conjunction with other development or roadway projects taking place within the area, by way of a private/public partnership effort or other public sector project support.
  - Substantial Completion:** Reference to "substantial completion" for certain improvements as set forth in the provisions of Section 4.1.a. above shall mean completion of the roadway improvement in accordance with the standards set forth in Section 4.1.b. above provided, however, in the event the roadway improvement is not completed at the time that the Petitioner seeks to obtain a certificate of occupancy for building on the Site in connection with related development described above, then the Petitioner will work with City Staff to determine a process to allow the issuance of certificates of occupancy for the applicable building, and in such event the Petitioner may be asked to post a letter of credit or a bond for any improvement not in place at the time such a certificate of occupancy is issued to secure completion of the applicable improvements.
  - Right-of-way Availability:** It is understood that some of the public roadway improvement referenced in subsection a. above may not be possible without the acquisition of additional right of way. If after the exercise of diligent good faith efforts over a minimum of a 60 day period, the Petitioner is unable to acquire any land necessary to provide for any such additional right of way upon commercially reasonable terms and at market prices, then CDOT, the City of Charlotte Engineering Division or other applicable agency, department or governmental body agree to proceed with acquisition of any such land. In such event, the Petitioner shall reimburse the applicable agency, department or governmental body for the cost of any such acquisition proceedings including compensation paid by the applicable agency, department or governmental body for any such land and the expenses of such proceedings. Furthermore, in the event public roadway improvement referenced in subsection a. above is delayed because of delays in the acquisition of additional right-of-way as contemplated herein and such delay extends beyond the time that the Petitioner seeks to obtain a certificate of occupancy for buildings on the Site in connection with related development described above, then the Petitioner will work with City Staff to determine a process to allow the issuance of certificates of occupancy for the applicable building; provided, however, Petitioner continues to exercise good faith efforts to complete the applicable roadway improvement, in such event the Petitioner may be asked to post a letter of credit or a bond for any improvement not in place at the time such a certificate of occupancy is issued to secure completion of the applicable improvement.
- Access:**
  - Access to the Site will be from Woodlawn Road and Drexel Place as generally depicted on the Rezoning Plan, subject to adjustments as set forth below.
  - The vehicular access to the Site from Drexel Place will be located along the eastern property boundary as generally depicted on the Rezoning Plan.
  - The alignment of the vehicular circulation and driveways may be modified by the Petitioner to accommodate changes in traffic patterns, parking layouts and any adjustments required for approval by the Charlotte Department of Transportation (CDOT) in accordance with published standards so long as the street network set forth on the Rezoning Plan is not materially altered and shall comply with Section 6 of the Zoning Ordinance.
- Streetscape, Landscaping Open Space and Screening:**
  - A 24 foot setback as measured from the future back of curb along Woodlawn Road will be provided as generally depicted on the Rezoning Plan.
  - A 46 foot setback as measured from the proposed back of curb along Drexel Place will be provided as generally depicted on the Rezoning Plan.
  - Along Drexel Place stoops and stairs providing access to the ground floor units will be allowed to encroach up to four (4) feet into the 46 foot setback as generally depicted on the Rezoning Plan. Balconies on the second and third floors of the building will also be allowed to encroach up to two (2) feet into the setback along Drexel Place.
  - An eight (8) foot planting strip and an eight (8) foot sidewalk will be provided along Woodlawn Road and along Drexel Place within the required setbacks as generally depicted on the Rezoning Plan.
  - A 20 foot landscape area and drainage easement will be provide along the Site's western property line adjacent to the existing single-family home fronting on Drexel Place.
  - The Petitioner will construct a solid wooden fence along the rear property line to tax parcel # 149-206-28 (Ms. Jean Williams property). Along the Site's common side property line with tax parcel # 149-206-28 the Petitioner will plant a row of large maturing evergreen trees, but outside of the proposed 20 foot storm drainage easement.
  - Urban Open Space will be provided on the Site as required by the Ordinance.
  - Meter banks will be screened where visible from public view at grade level.

- General Design Guidelines:**
  - Ground floor units along Drexel Place will have individual entrances accessing Drexel Place.
  - The building materials used on the principal building constructed on Site will be a combination of portions of the following: brick, stone, precast stone, precast concrete, synthetic stone (not allowed on the building elevation facing Drexel Place), cementitious fiber board, stucco, EIFS (not allowed on the building elevation facing Drexel Place), decorative block and/or wood. Vinyl or aluminum as a building material may only be used on windows, soffits and on handrails/railings.
  - The attached illustrative building elevations are included to reflect an architectural style and a quality of the building that may be constructed on the Site (the actual building constructed on the Site may vary from these illustrations provided that the design intent is preserved).
  - Façades shall provide visual divisions between the first and second stories through architectural means such as courses, awnings, or a change in primary façade materials or colors.
  - The portion of the building facing Drexel Place will be designed to have no more than eight (8) townhome style units fronting on Drexel Place.
  - In order to maintain an appropriate transition to the existing single-family along the Site's western property boundary the proposed building will maintain a four (4) story building height for a depth of at least two units, with the first unit facing Drexel Place and the second unit facing the western property boundary as generally depicted on the Rezoning Plan.
  - story building height for a depth of at least two units, with the first unit facing Drexel Place and the second unit facing the western property boundary as generally depicted on the Rezoning Plan.

- depicted on the Rezoning Plan.
- Parking and Maneuvering Restrictions:**
  - A minimum of 1.0 parking space per dwelling unit will be provided.
- Each of the proposed access locations into the Site will be gated so that only residents of the community will have access to the proposed parking structure. The location of the access gates will be determined during the building permit process. The general public will not be able to use the Site's driveways to go from Woodlawn Road to Drexel Place and vice versa.
- Signage:**
  - Signage as allowed by the Ordinance and by the Optional Provisions listed above may be provided.
- Lighting:**
  - All new attached and detached lighting shall be fully shielded downwardly directed and full cut off fixture type lighting excluding lower, decorative lighting that may be installed along the driveways, sidewalks, and parking areas.
  - Detached lighting on the Site, except street lights located along public streets, will be limited to 16 feet in height.
- CATS Passenger Waiting Pad:**
  - The Petitioner will construct along the Site's frontage on Woodlawn Road a CATS passenger waiting pad per Charlotte Land Development Standard 60.09A. The location of the waiting pad will be determined in conjunction with CATS during the MUDD approval process. The Petitioner may elect to construct a bicycle rack as part of the construction of the waiting pad.
- Amendments to the Rezoning Plan:**
  - Future amendments to the Rezoning Plan (which includes these Development Standards) may be applied for by the then Owner or Owners of the applicable Development Area portion of the Site affected by such amendment in accordance with the provisions herein and of Chapter 6 of the Ordinance.
- Binding Effect of the Rezoning Application:**
  - If this Rezoning Petition is approved, all conditions applicable to the development of the Site imposed under the Rezoning Plan will, unless amended in the manner provided herein and under the Ordinance, be binding upon and mure to the benefit of the Petitioner and subsequent owners of the Site or Development Areas, as applicable, and their respective heirs, devisees, personal representatives, successors in interest or assigns.

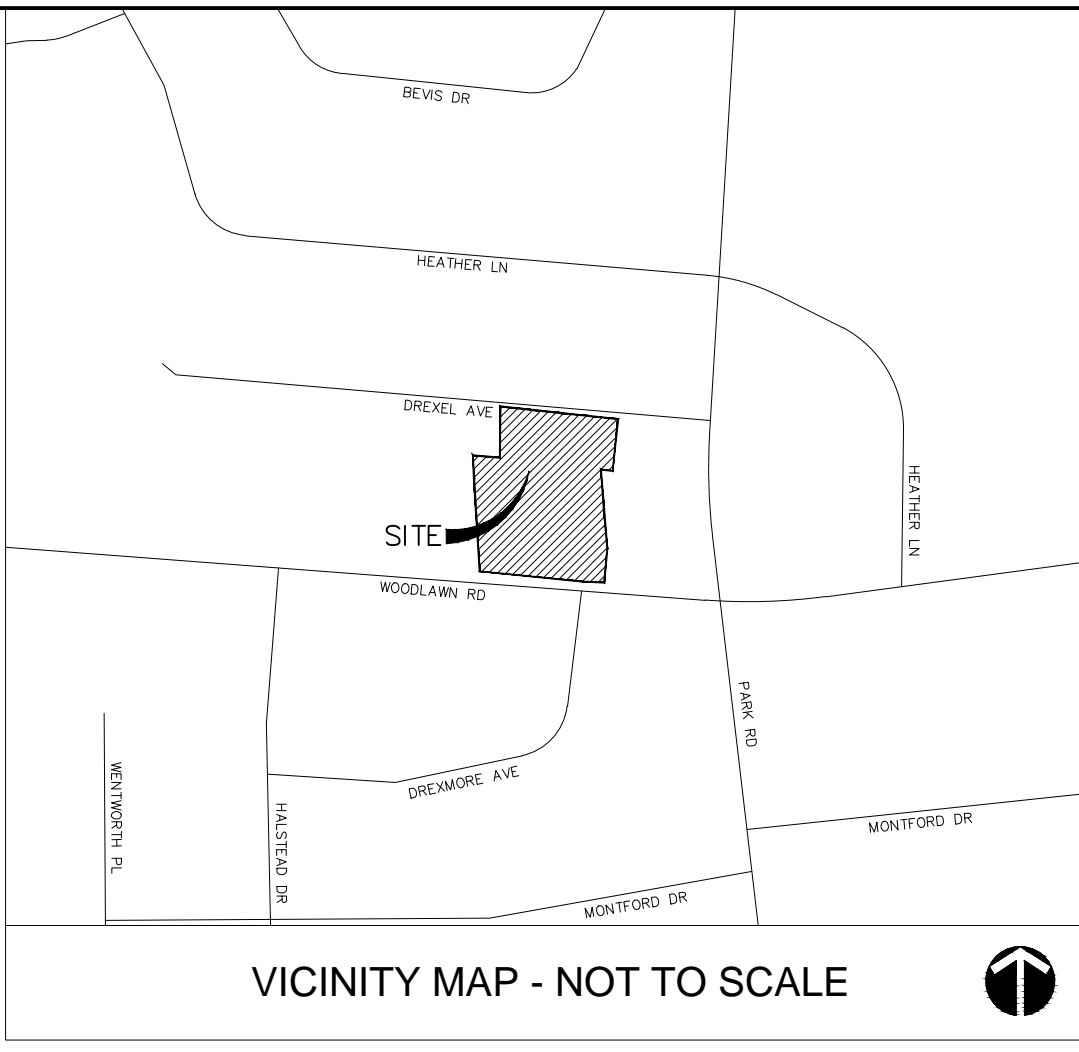

PETITION NO. 2015-093

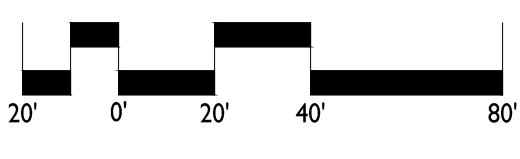

**LandDesign**  
223 N Graham Street Charlotte, NC 28202  
V: 704.333.0325 F: 704.333.3246  
www.LandDesign.com

1351 WOODLAWN (MELROSE), LLC

**1351 WOODLAWN APARTMENTS**  
**REZONING PETITION NO. 2015-093**





TECHNICAL DATA SHEET

**REVISIONS:**  
09.18.2015 - REVISIONS PER STAFF COMMENTS  
11.11.2015 - REVISIONS PER NEIGHBORHOOD AND STAFF COMMENTS  
01.15.2016 - REVISIONS PER NEIGHBORHOOD AND STAFF COMMENTS  
04.21.2016 - REVISIONS PER NEIGHBORHOOD AND STAFF COMMENTS  
05.02.2016 - STAFF COMMENTS


DATE: JUNE 17TH 2015  
DESIGNED BY: AWV1  
DRAWN BY: PKV  
CHECKED BY: AWV1  
SCALE: 1"=40'  
PROJECT #: 1015.09  
SHEET #:

**RZ-1**



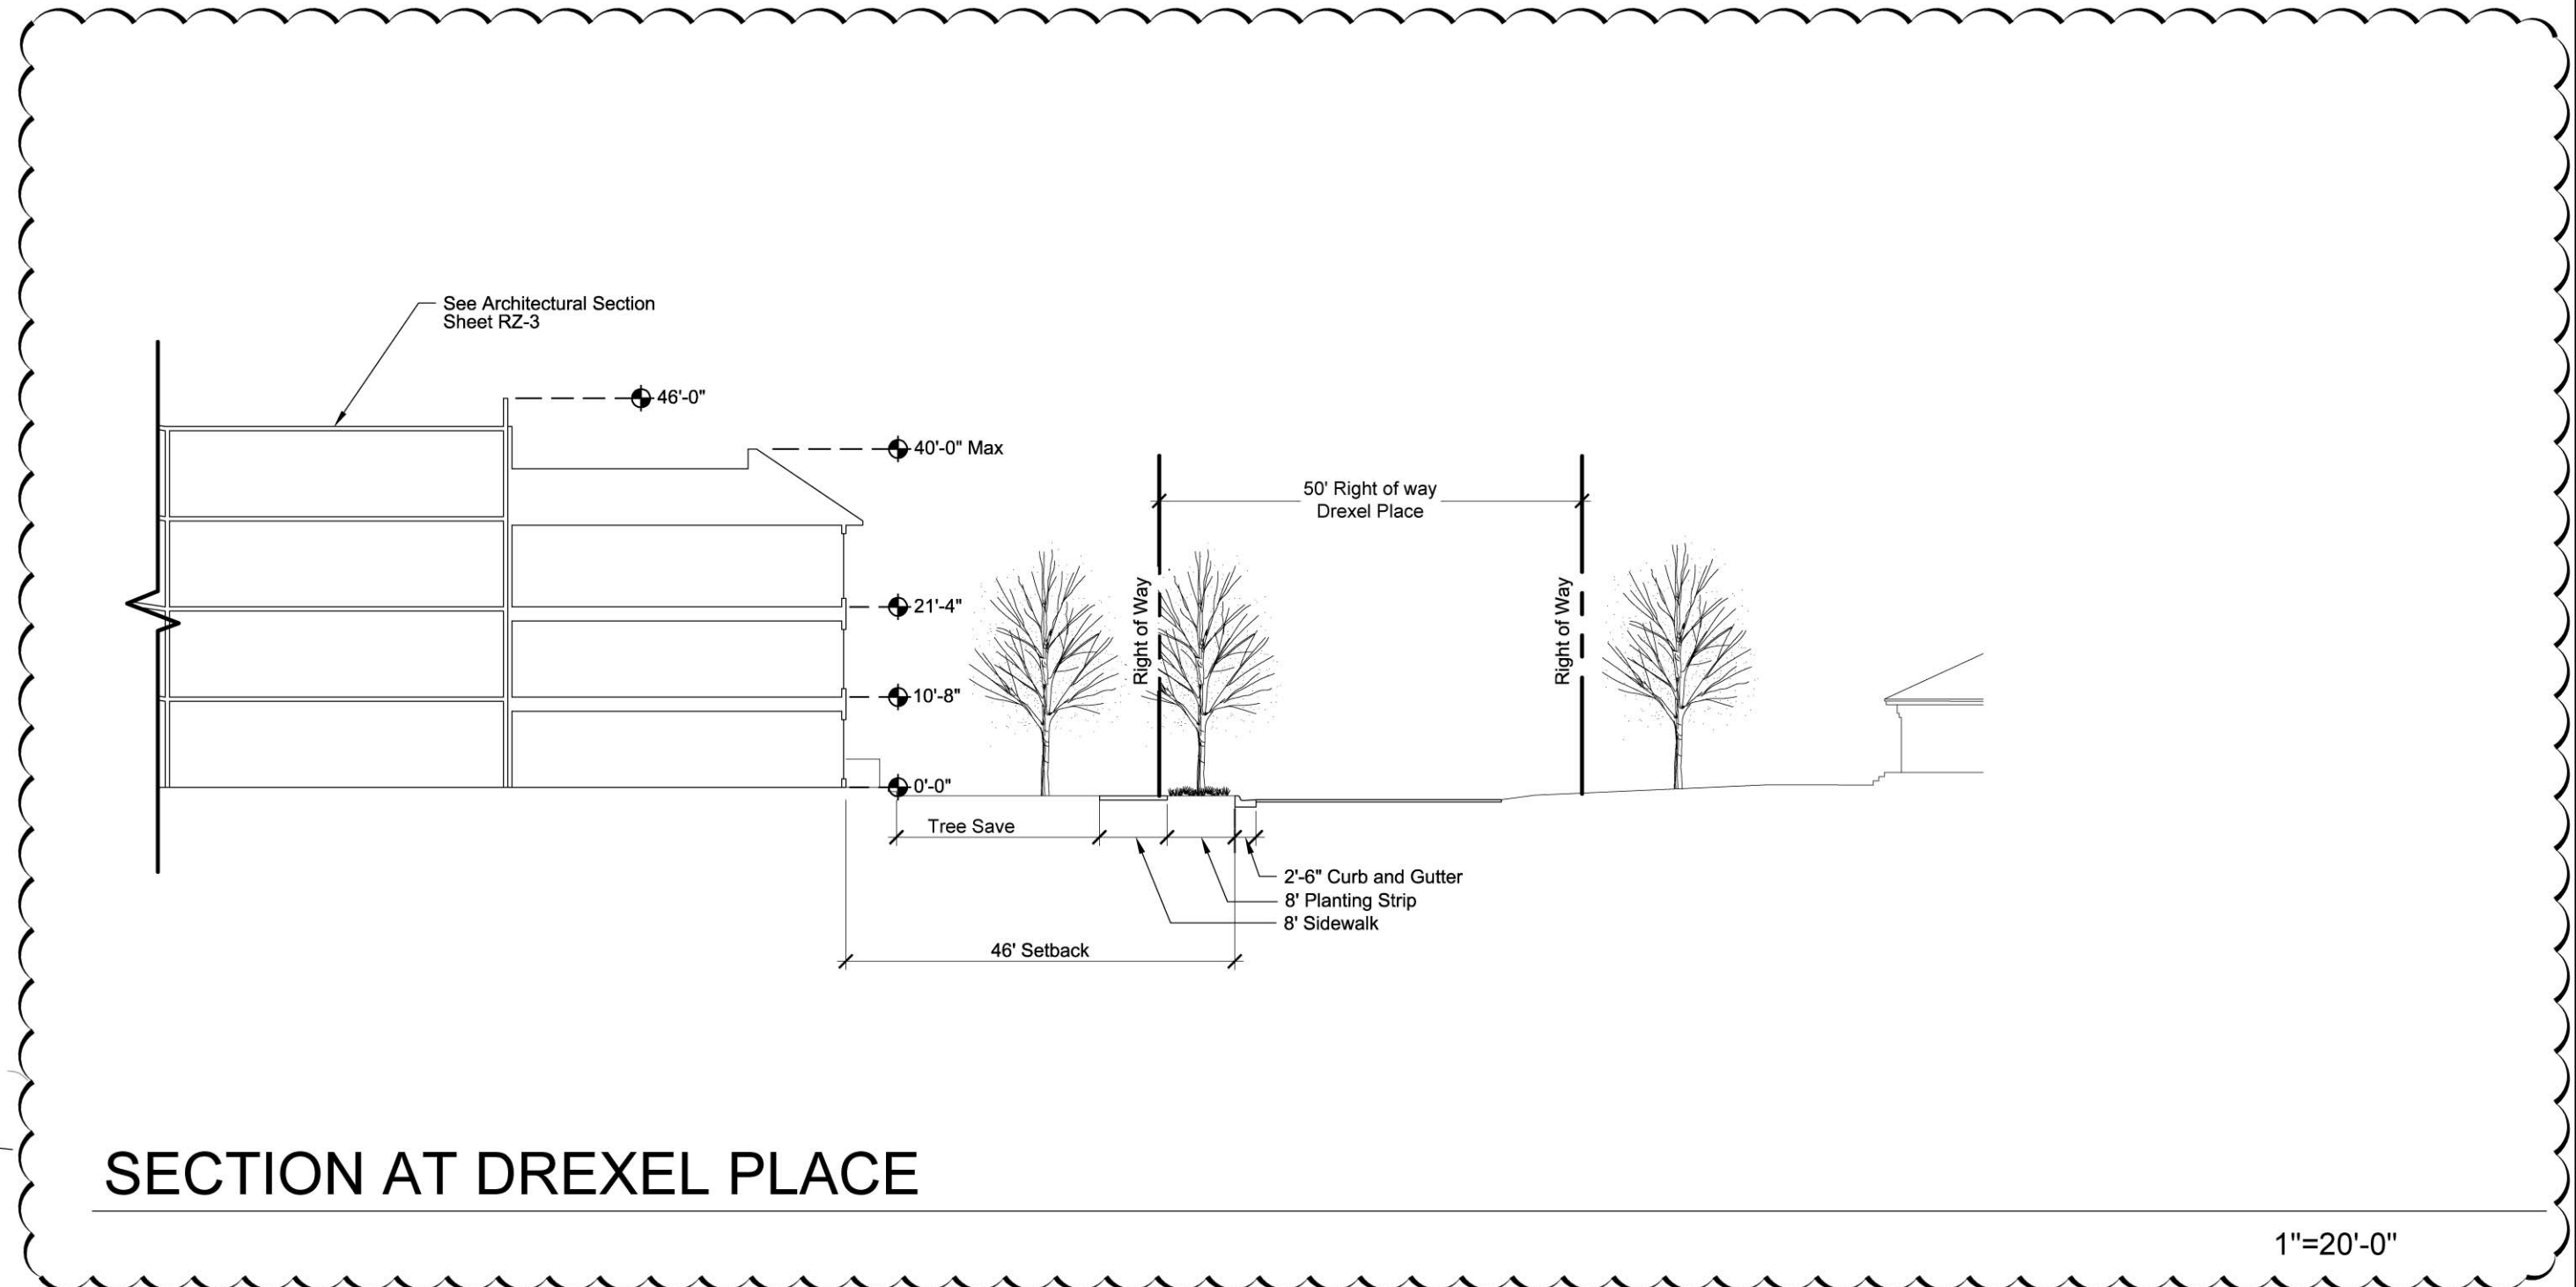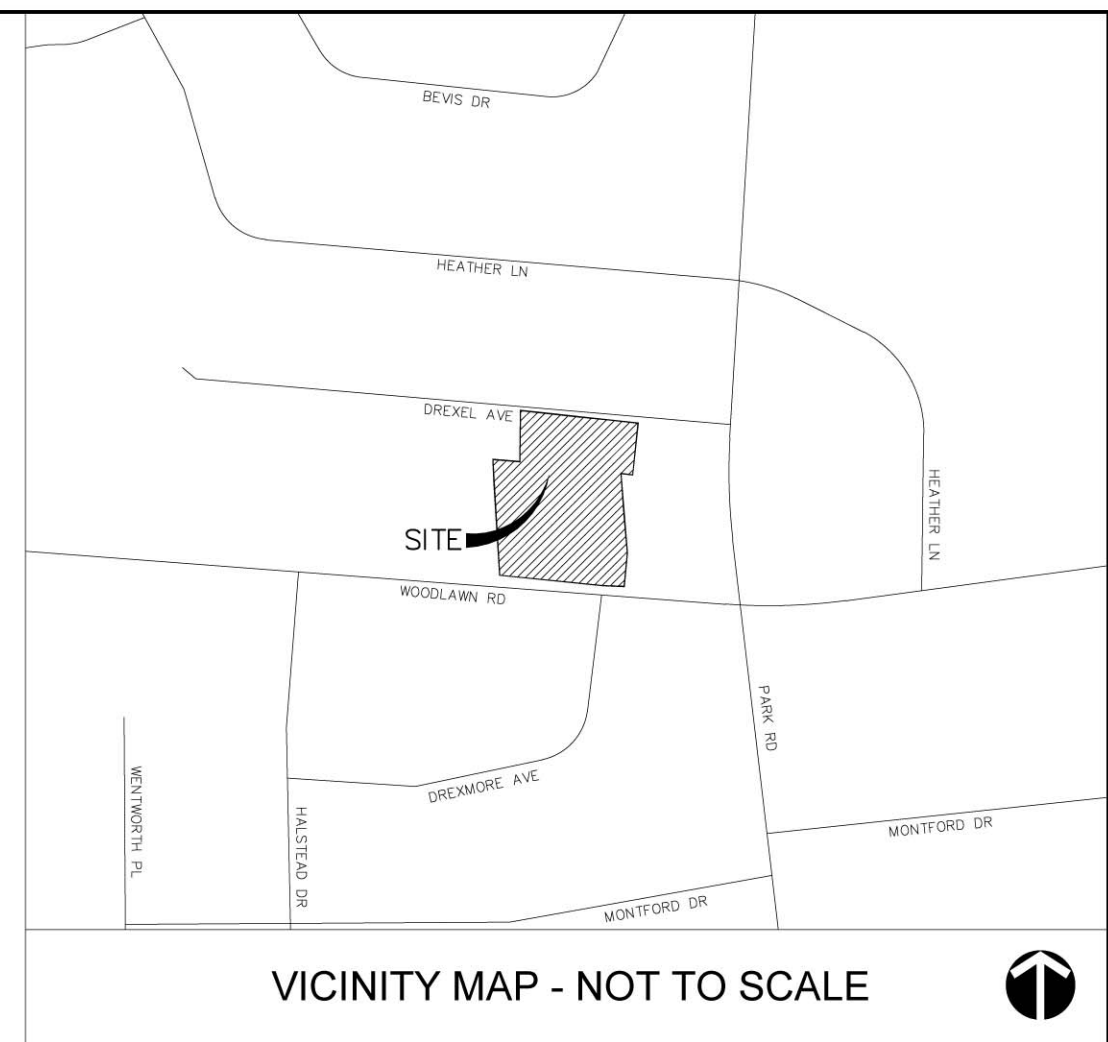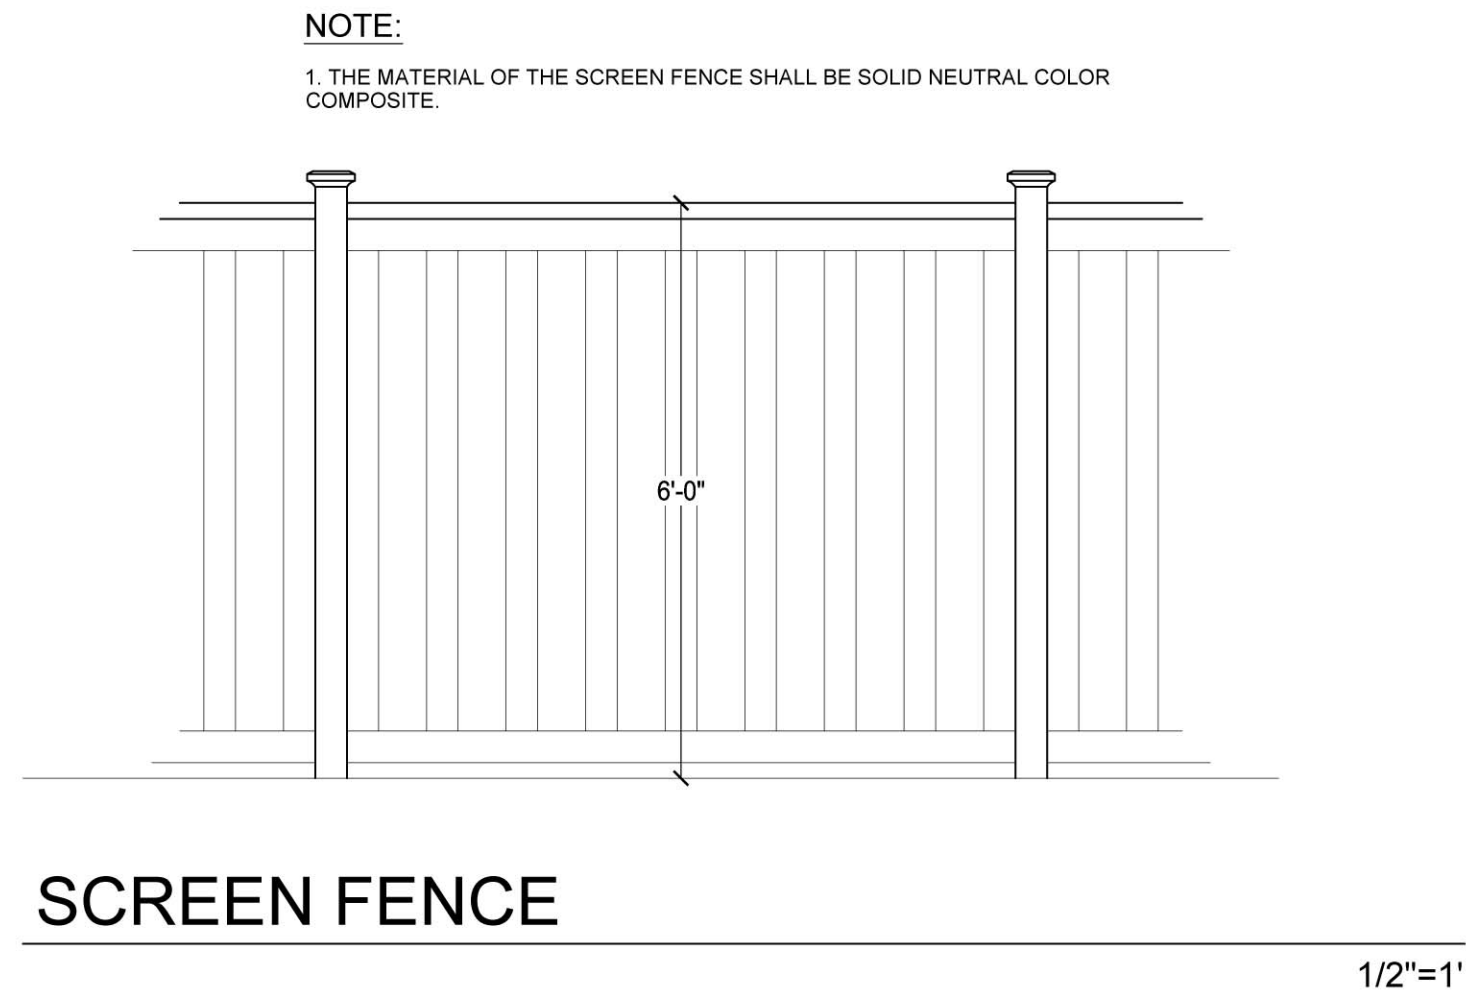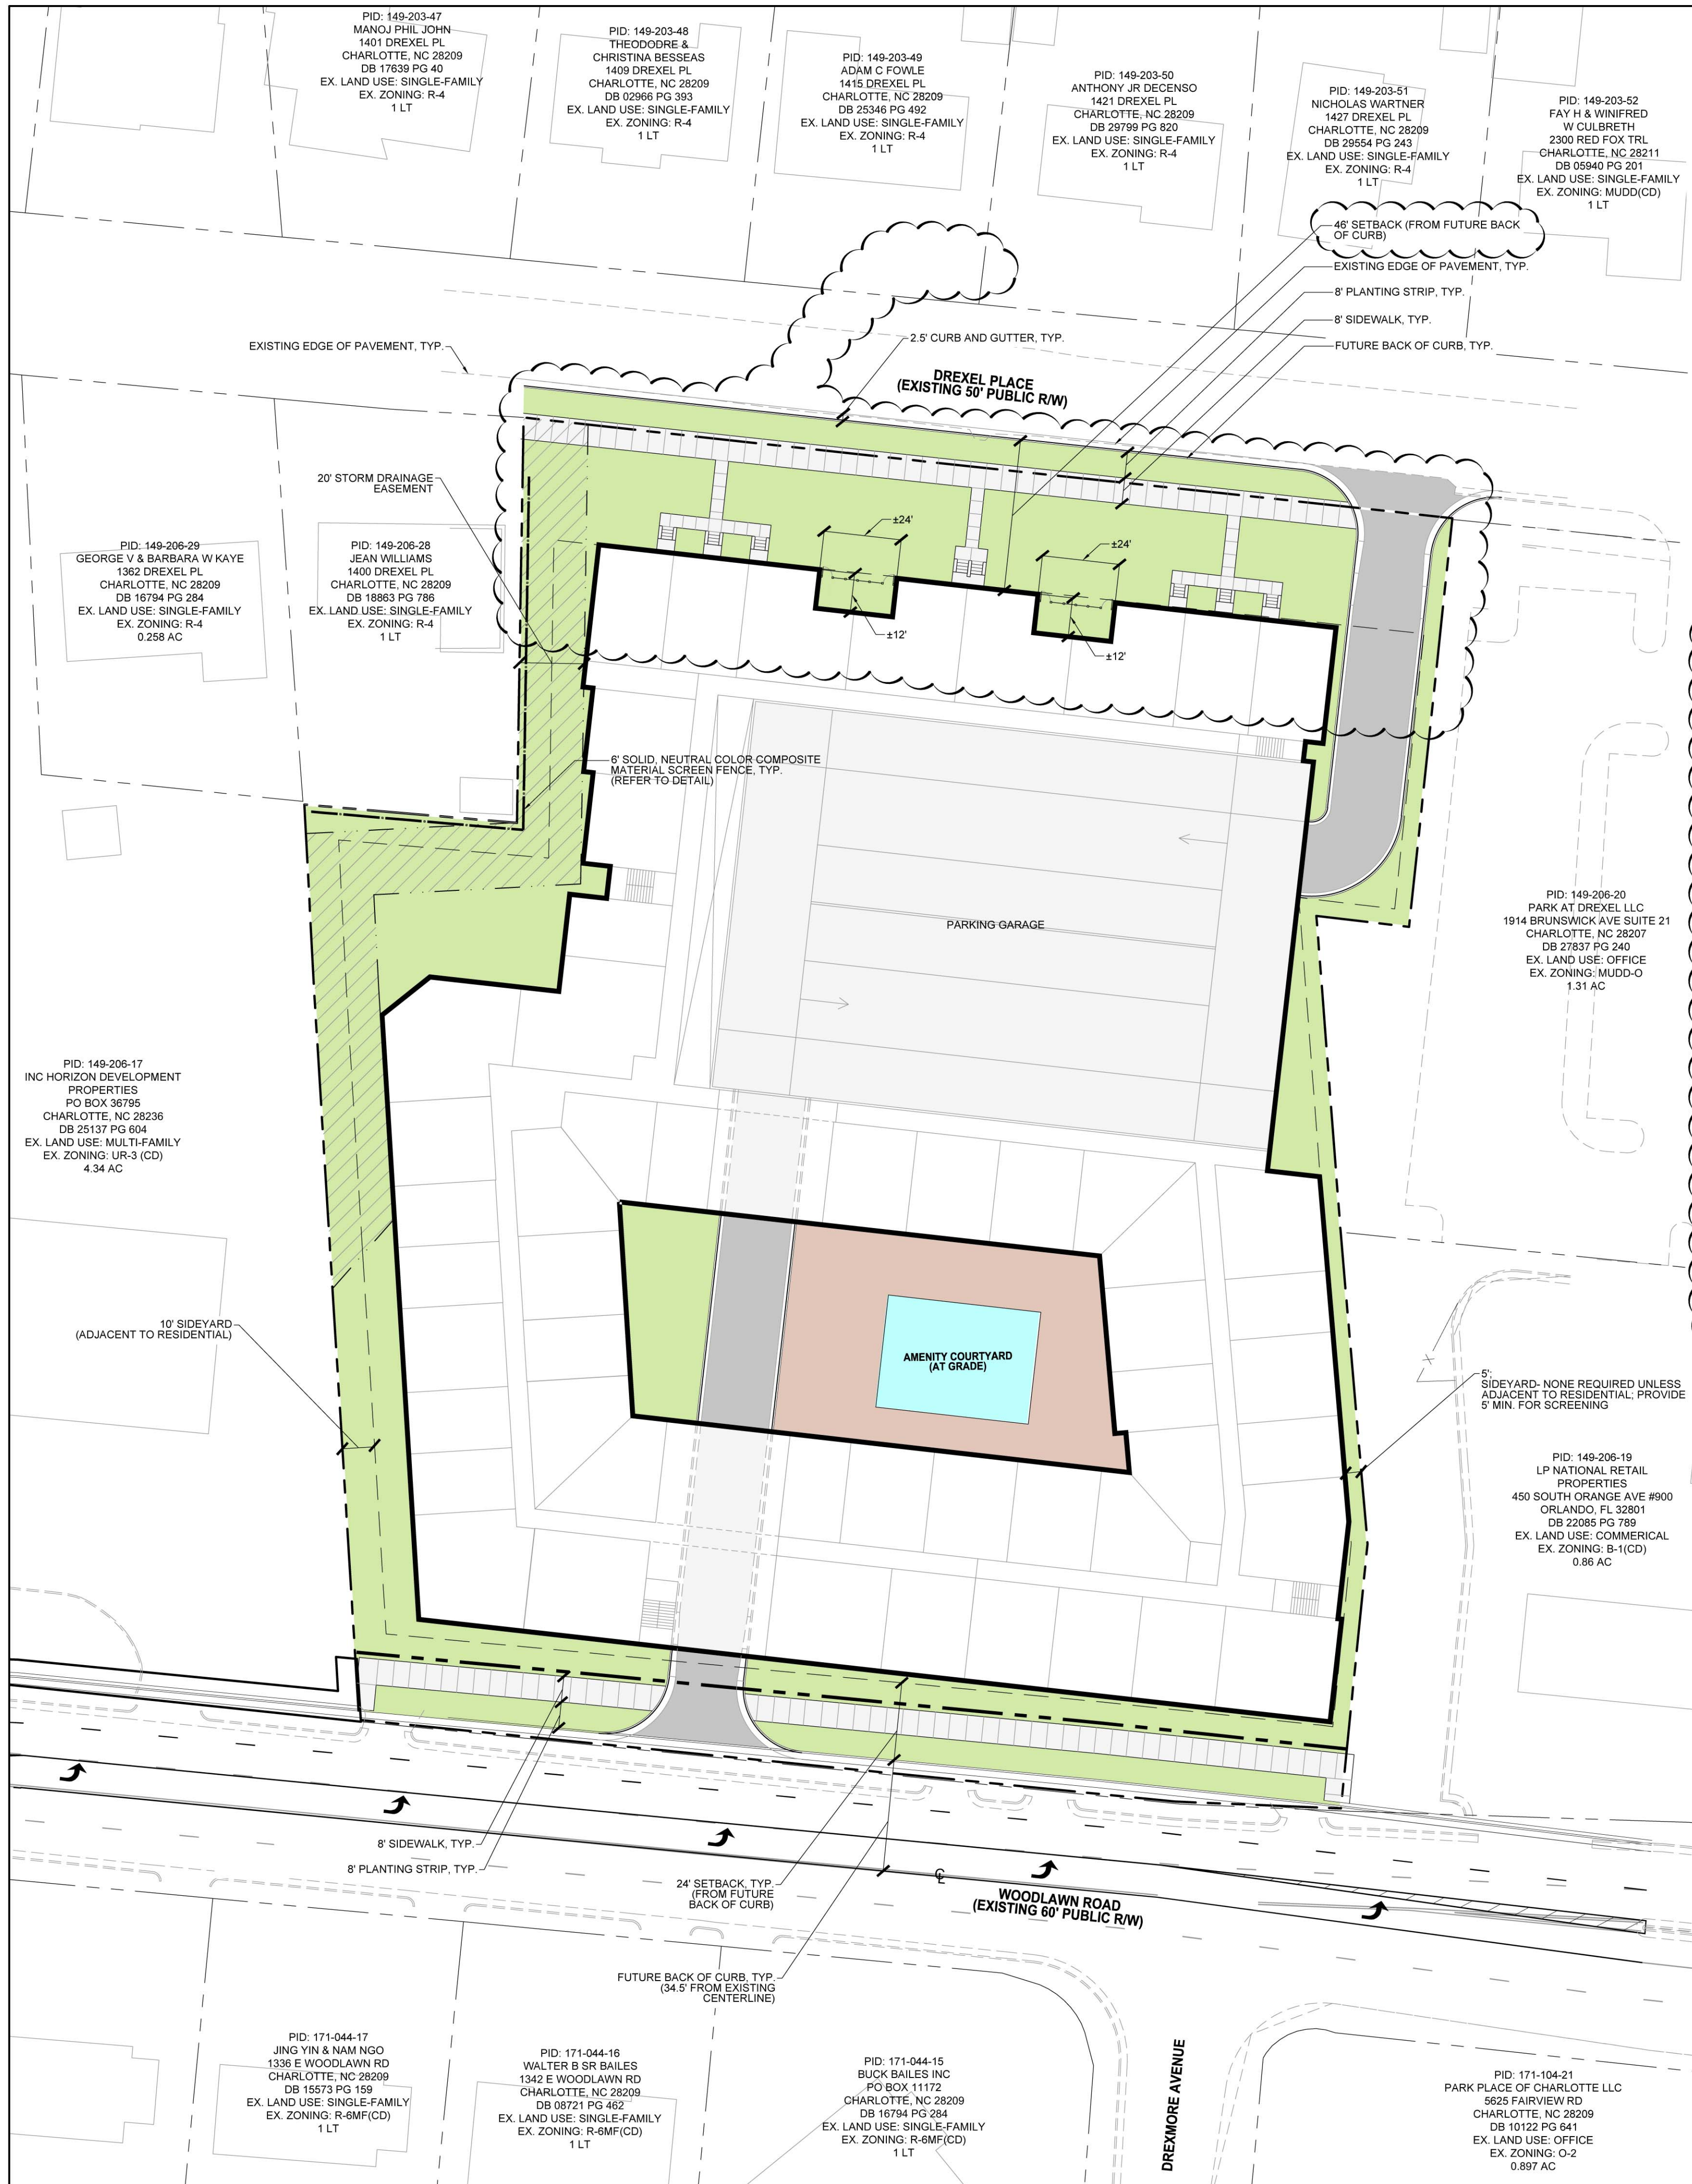

PETITION NO. 2015-093

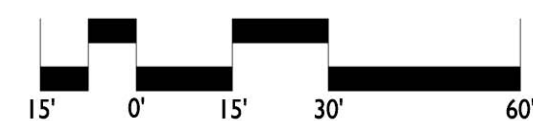

DATE: JUNE 17TH, 2015  
DESIGNED BY: AWM  
DRAWN BY: PKK  
CHECKED BY: AWM  
SCALE: 1"=30'  
PROJECT #: 1015109  
SHEET #:  
REVISIONS:  
09.14.15 - NEIGHBORHOOD MEETING  
09.18.2015 - REVISIONS PER STAFF COMMENTS  
11.13.2015 - REVISIONS PER NEIGHBORHOOD  
AND STAFF COMMENTS  
03.30.16 - FOR NEIGHBORHOOD REVIEW  
04.21.16 - REVISIONS PER NEIGHBORHOOD AND  
STAFF COMMENTS  
05.02.2016 - STAFF COMMENTS

1351 WOODLAWN APARTMENTS  
REZONING PETITION NO. 2015-093

SCHEMATIC SITE PLAN

1351 WOODLAWN (MELROSE), LLC

LandDesign

223 N Graham Street Charlotte, NC 28202  
V: 704.333.0325 F: 704.332.3246  
www.LandDesign.com


RZ-2



- FINISHES LEGEND
- 1. BRICK/ MASONRY VENEER
  - 2. FIBER CEMENT SIDING/ PANELS
  - 3. ASPHALT SHINGLES
  - 4. GLAZING
  - 5. PREFINISHED MTL RAILING





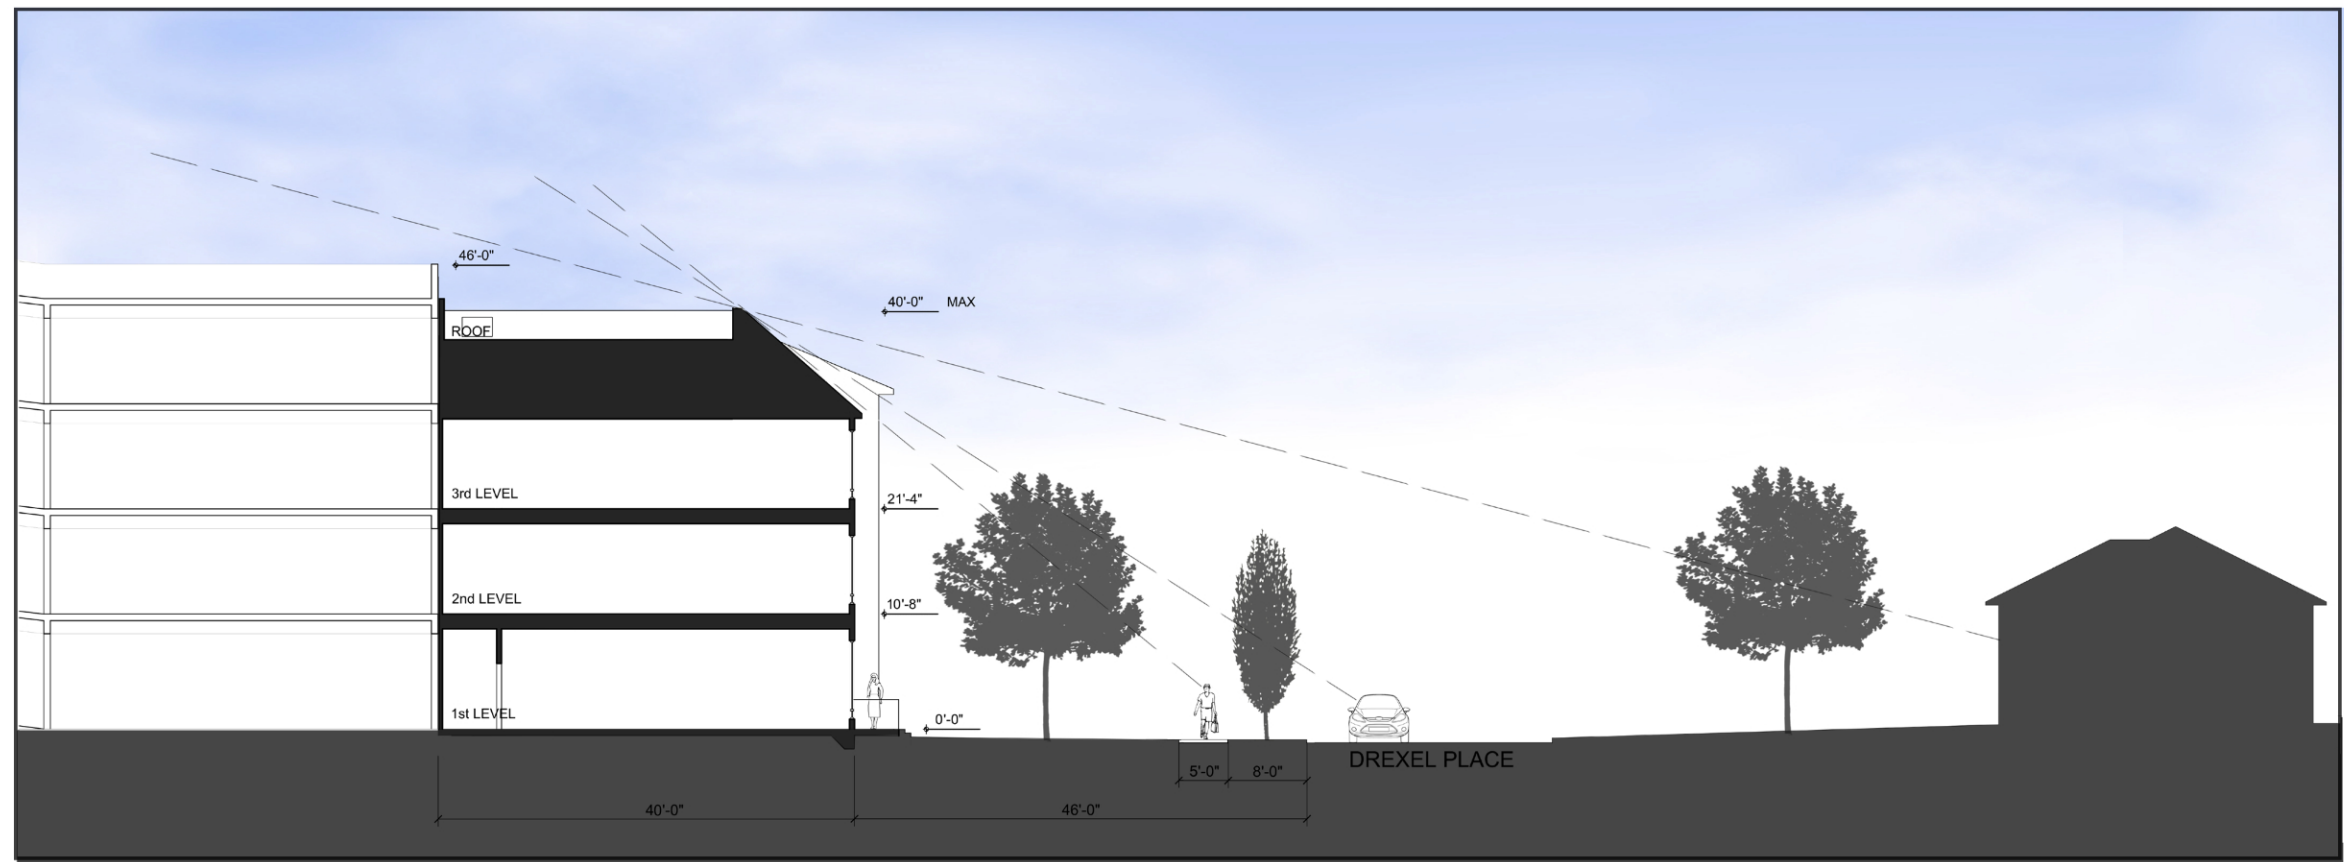

ENLARGED SITE SECTION AT DREXEL 02  
Scale: 1/8" = 1'-0"



CONCEPTUAL SITE SECTION 01  
Scale: 1/16" = 1'-0"