


REZONING SITE AREA:	2.25 ACRES
TAX PARCEL ID:	181-124-03
EXISTING ZONING:	CC
PROPOSED ZONING:	CC (SPA)
EXISTING USES:	RETAIL
PROPOSED USES:	RETAIL
EXISTING BUILDING SF:	274,291 (TOTAL FOR CENTER)
PROPOSED SF:	4,500 (HT EXPANSION AREA) 278,791 (PROPOSED TOTAL FOR CENTER)
PARKING:	IN ACCORDANCE WITH ORDINANCE REQUIREMENTS
BUILDING HEIGHT:	AS ALLOWED BY THE ORDINANCE

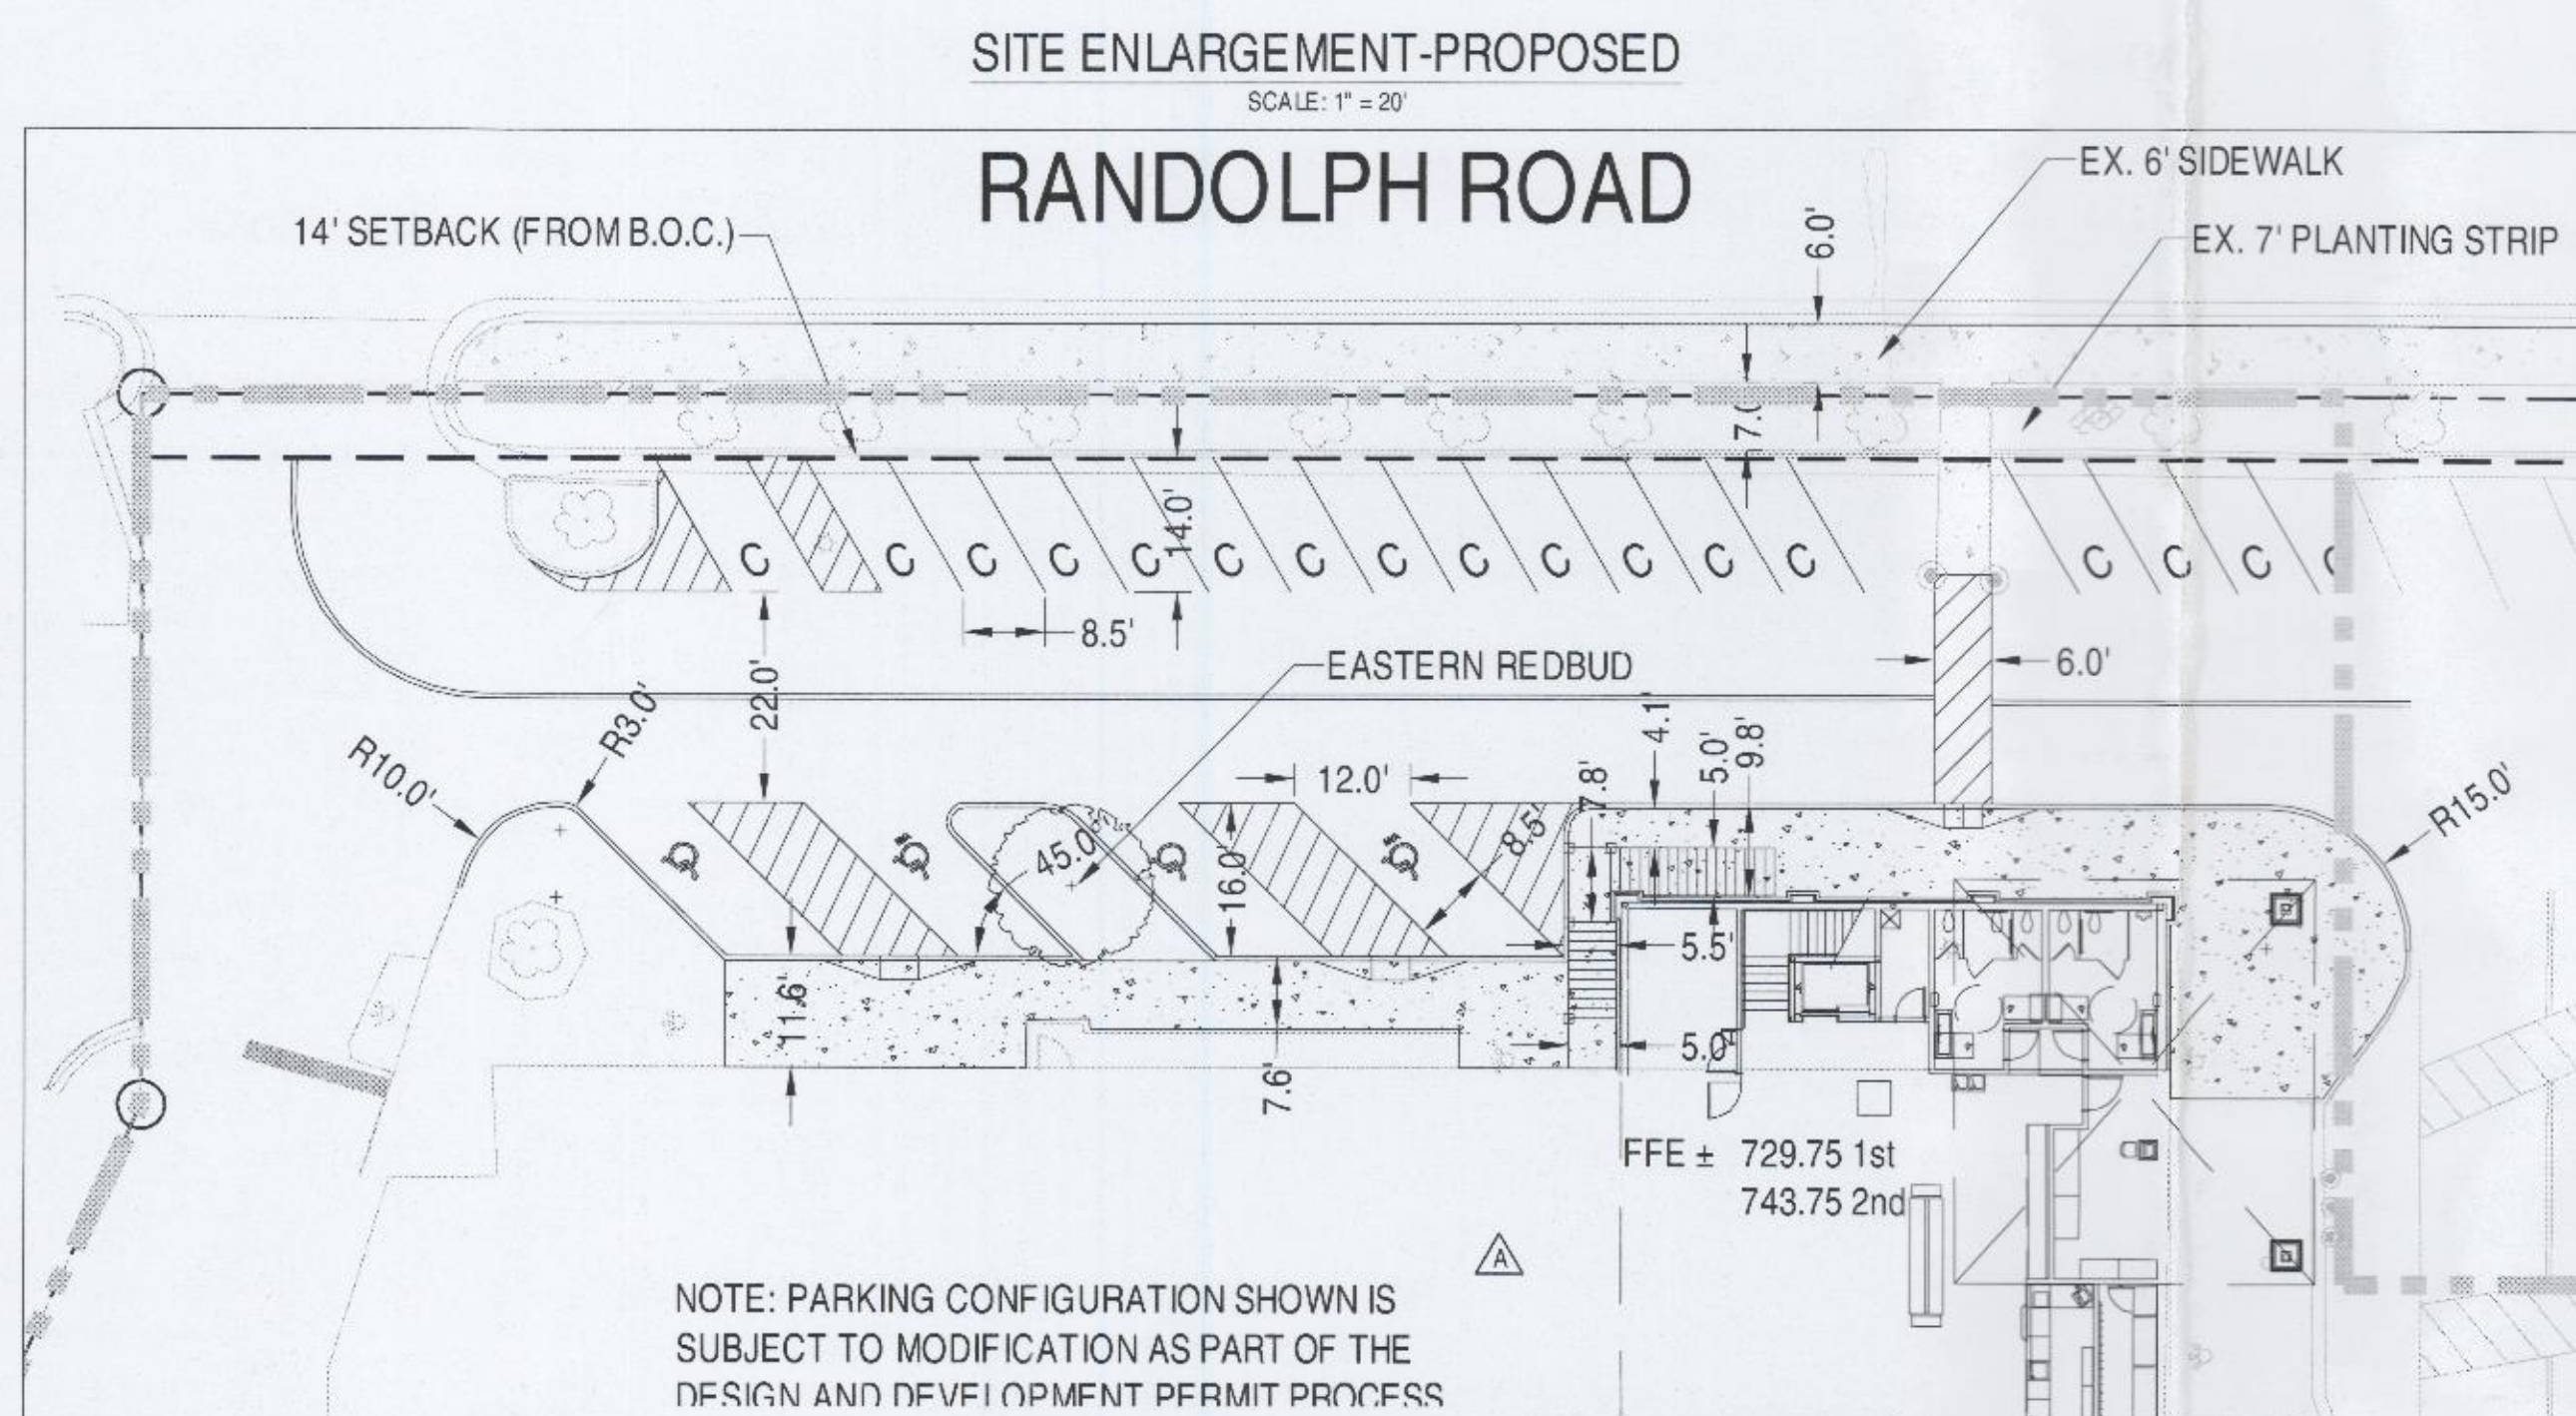

NOTE: PARKING CONFIGURATION SHOWN IS
SUBJECT TO MODIFICATION AS PART OF THE
DESIGN AND DEVELOPMENT PERMIT PROCESS

Cotwsold Harris Teeter Site Plan Amendment
Conditional Development Standards

- a. Development of the site will be controlled by the standards depicted on this site plan and by the standards of the Charlotte Zoning Ordinance. The development depicted on this plan is intended to reflect the arrangement of proposed uses on the site, but the exact configuration, placement, and size of individual site elements may be altered or modified within the limits prescribed by the ordinance during the design development and construction phases as allowed under the provisions of Section 6.2 of the Zoning Ordinance.
- b. The Petitioner acknowledges that other standard development requirements imposed by other city ordinances, such as those that regulate streets, sidewalks, trees, bicycle parking, and site development, may apply to the development of this site. These are not zoning regulations, are not administered by the Zoning Administrator, and are not separate zoning conditions imposed by this site plan. Unless specifically noted in the conditions for this site plan, these other standard development requirements will be applied to the development of this site as defined by those other city ordinances.
- c. Throughout this Rezoning Petition, the terms "Owner", "Owners", "Petitioner" or "Petitioners", shall, with respect to the Site, be deemed to include the Site's current and future personal representatives, successors in interest and assignees of the owner or owners of the Site who may be involved in its development from time to time.

The purpose of this Rezoning application is to provide for a 4,500 square foot expansion of the existing Harris Teeter grocery store and reconfigure a small amount of parking adjacent to the addition. In all other respects, the remainder of the previously approved Cotswood conditional zoning plan (2006-087) will remain unchanged and the approved plans for that case are attached as part of this site plan for reference. Therefore all previously approved requirements and conditions will remain in force to the extent that relate to any of the property contained in the Site Plan Amendment except for the addition of 4,500 square feet of floor area. To achieve this purpose, the application seeks the rezoning of a small portion of the overall site from CC to CC(SPA). △

Uses allowed on the property included in this Petition are those uses that are permitted in the previously approved zoning plan for the Cotswold shopping center.

Transportation access points and other commitments that were approved as part of the previously approved Cotswold shopping center plan will still apply.

The existing building on the site will remain and will be allowed to expand consistent with the proposed site plan.

Reserved.

Reserved

Reserved

Reserved

Reserved

Reserved

Reserved

Initial Submission- 6-22-15
Revised per staff comments 8-21-15

APPROVED BY
CITY COUNCIL

RECEIVED
SEP 24 2015
BY _____

CLIENT:

PROJECT:
**COTSWOLD VILLAGE
SHOPS - HT REZONING**


**S, SHARON AMITY RD. &
RANDOLPH RD.
CHARLOTTE, NC 28211**

SHEET:
TECHNICAL DATA
SHEET
PETITION 2015-097


REVISED PER REZONING COMMENTS	DATE	DESCRIPTION
B	09/23/15	REVISED PER REZONING COMMENTS
A	08/21/15	REVISED PER REZONING COMMENTS

DESIGNED:	JDB
DRAWN:	
CHECKED:	
PROJECT:	01014001
DATE:	06.11.15

RZ1-0

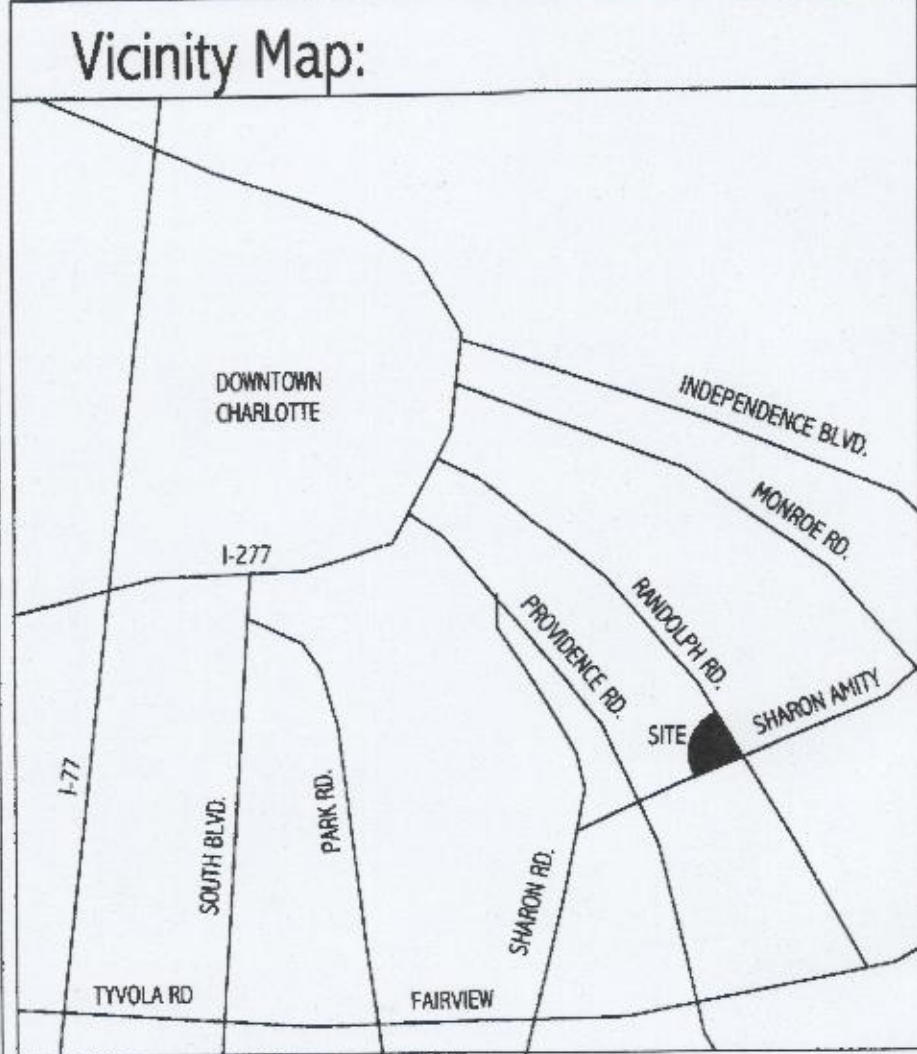


CURVE	DELTA	RADIUS	ARC	CHORD	TANGENT	CHORD BEG.
1	4°10'51"	1710.93	124.82	62.45	S 47°23'55"E	
2	1°11'02"	1112.29	255.67	255.11	S 65°55'46"W	
3	31°11'22"	160.39	87.31	86.24	S 15°03'43"E	
4	52°57'57"	105.46	97.49	94.06	N 25°57'00"W	
5	21°46'37"	145.97	55.48	55.15	S 41°32'26"E	
6	50°43'18"	56.04	49.61	48.01	S 05°17'38"E	
7	37°13'38"	446.93	290.39	285.31	S 21°49'19"W	
8	5°37'77"	1697.50	166.59	166.52	N 38°26'39"W	
9	0°56'45"	3940.64	50.20	50.20	N 37°53'13"W	
10	0°09'38"	1697.93	4.76	4.76	N 37°57'03"W	

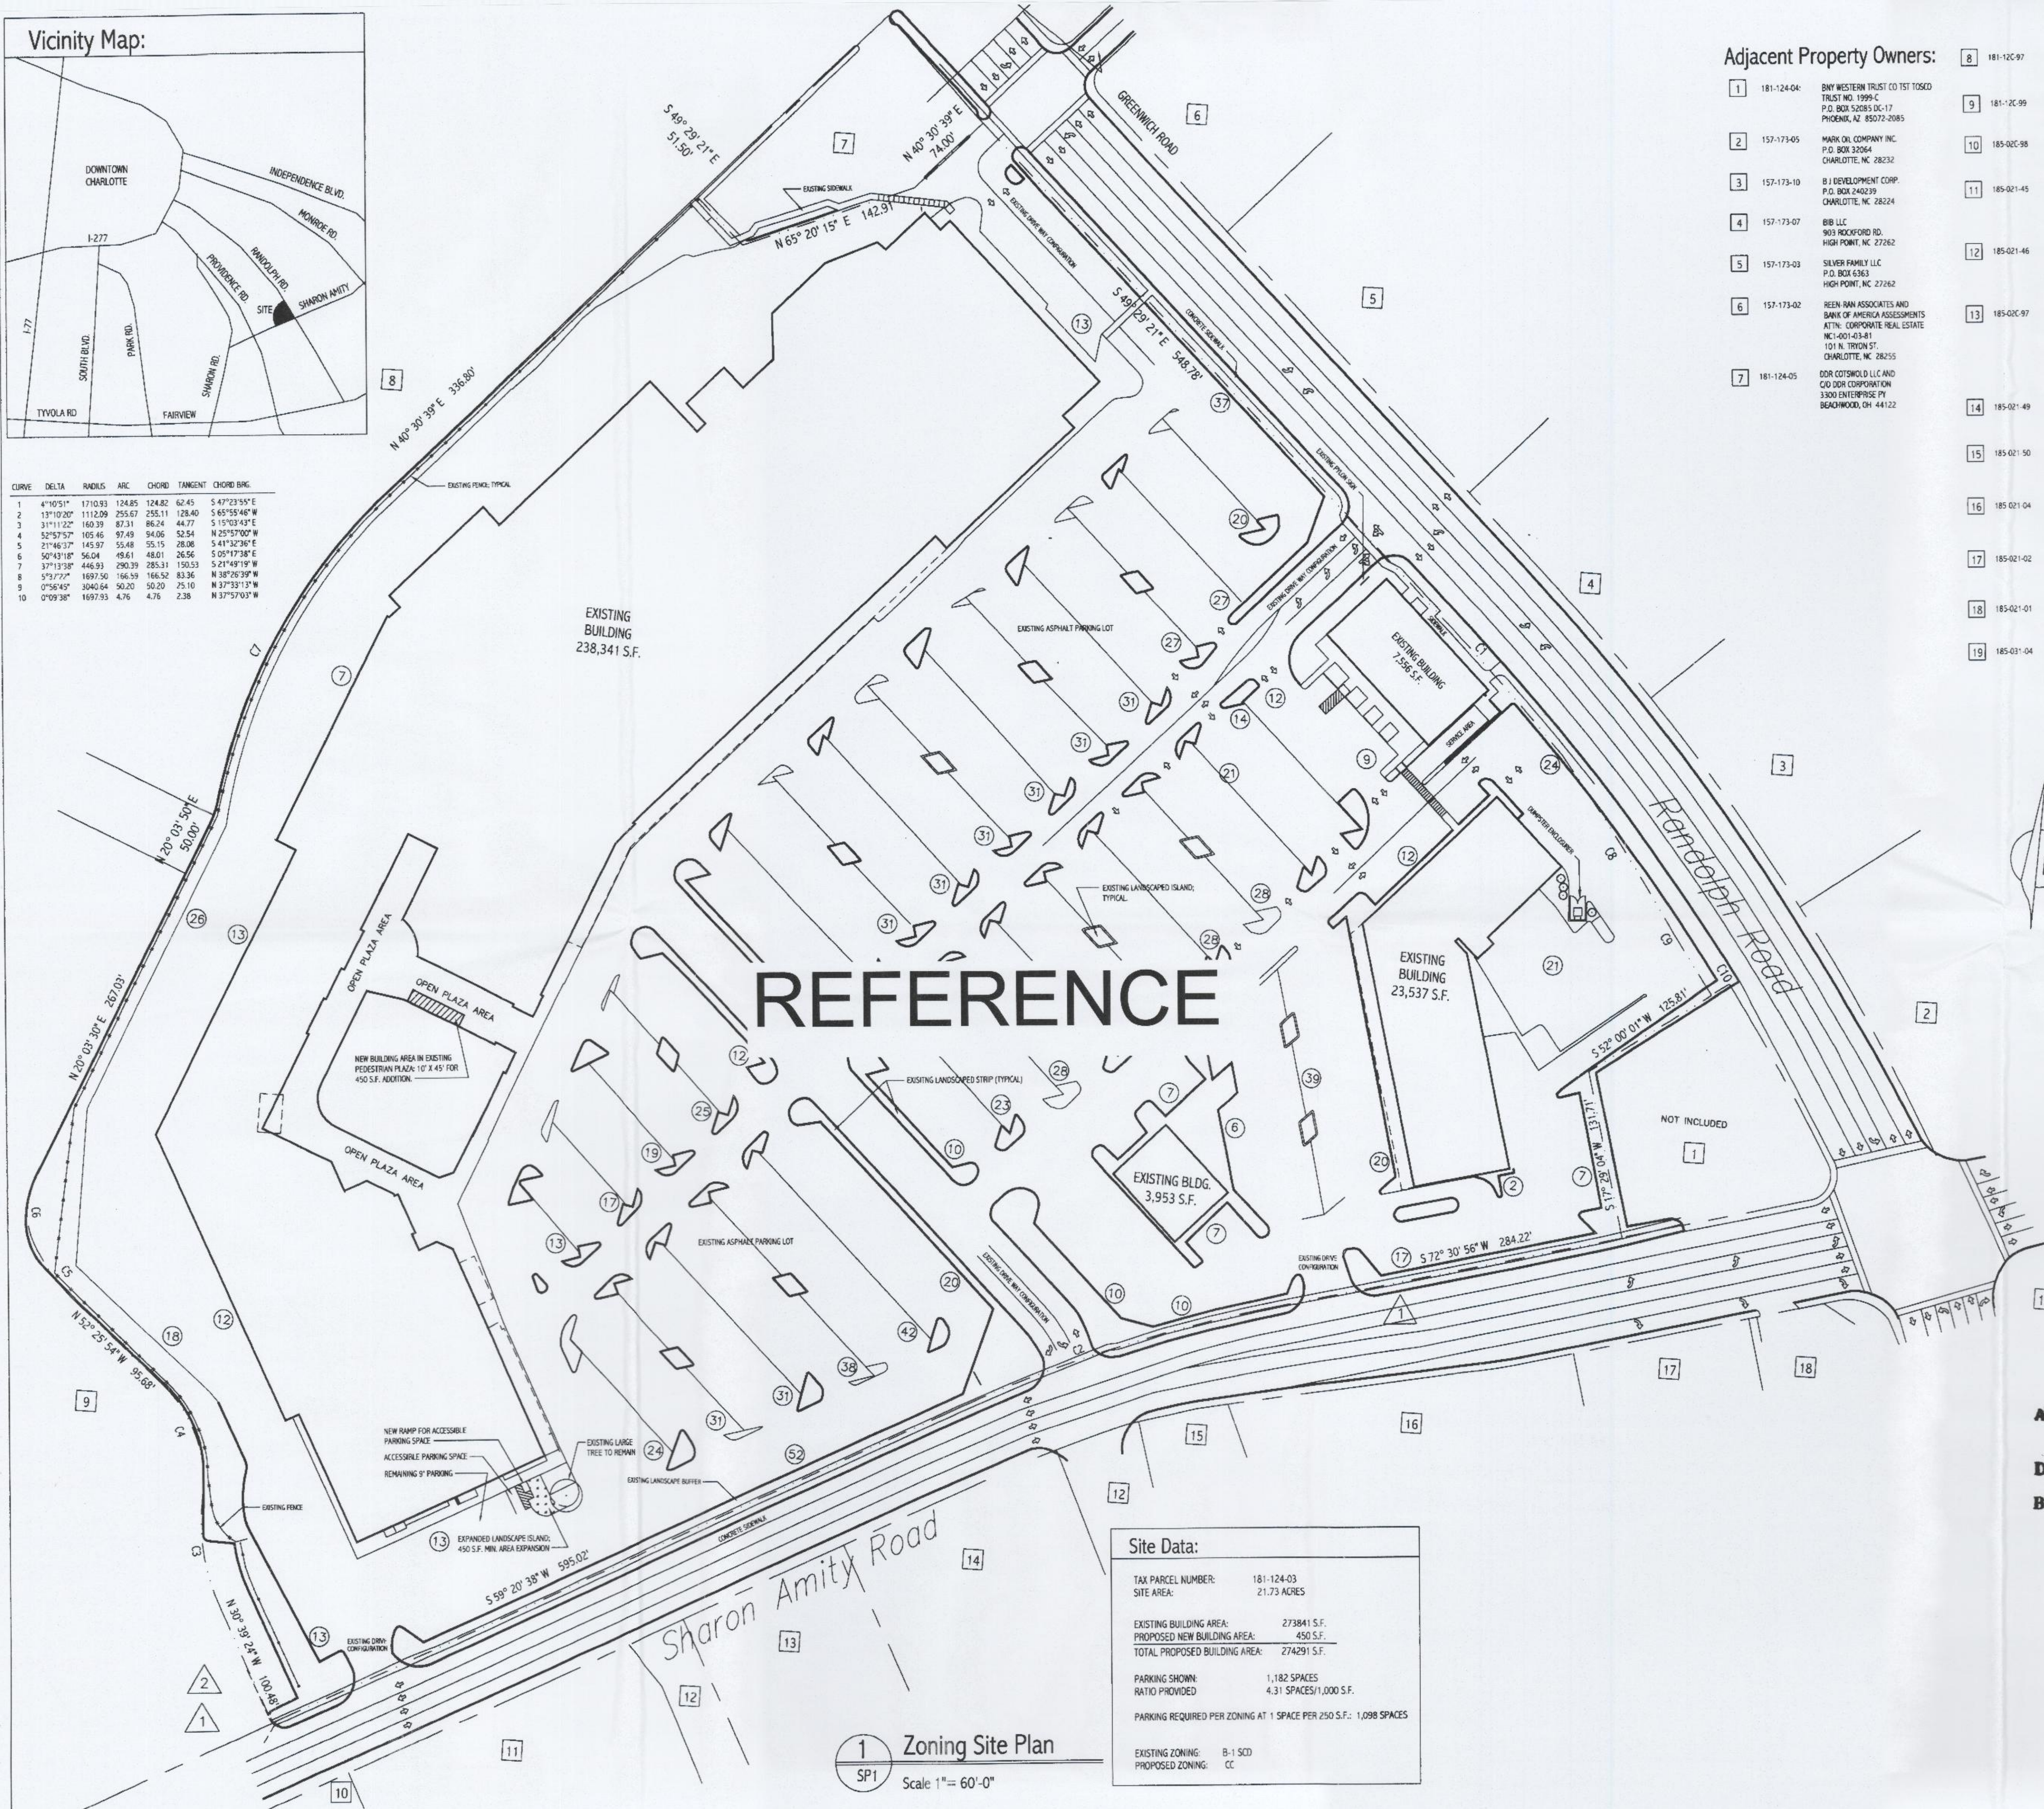

Adjacent Property Owners:

- | | | | | | |
|---|------------|---|----|------------|---|
| 1 | 181-124-04 | BNY WESTERN TRUST CO. TEST TOSCO TRUST NO. 1998-C
P.O. BOX 52085 DC-17
PHOENIX, AZ 85072-2085 | 8 | 181-12C-97 | COTSWOLD HOMES CONDOMINIUMS
P.O. BOX 221277
CHARLOTTE, NC 28222 |
| 2 | 157-173-05 | MARK OIL COMPANY INC.
P.O. BOX 32064
CHARLOTTE, NC 28232 | 9 | 181-12C-99 | COTSWOLD HOMES CONDOMINIUMS
P.O. BOX 221277
CHARLOTTE, NC 28222 |
| 3 | 157-173-10 | B J DEVELOPMENT CORP.
P.O. BOX 240239
CHARLOTTE, NC 28224 | 10 | 185-02C-98 | COTSWOLD CENTRE OFFICE CONDOMINIUMS
319 S. SHARON AMITY ROAD
CHARLOTTE, NC 28211 |
| 4 | 157-173-07 | BIB LLC
903 ROCKFORD RD.
HIGH POINT, NC 27262 | 11 | 185-021-45 | F.A.S.H.I.P. 309 SHARON AMITY LLC AND
309 SHARON AMITY TIC 1 LLC
2701 COLTSBATE ROAD, #100
CHARLOTTE, NC 28211 |
| 5 | 157-173-03 | SILVER FAMILY LLC
P.O. BOX 6363
HIGH POINT, NC 27262 | 12 | 185-021-46 | PARTNERSHIP SOUTHEAST
RANDOLPH PARK LTD. &
NORTHLAND INVESTMENTS
2150 WASHINGTON ST
NEWTON, MA 02462 |
| 6 | 157-173-02 | REEN RAN ASSOCIATES AND
BANK OF AMERICA ASSESSMENTS
ATTN: CORPORATE REAL ESTATE
NC1-001-03-81
101 N. TRYON ST.
CHARLOTTE, NC 28255 | 13 | 185-02C-97 | JOAN HEMMINGWAY LLC
3623 LATROBE DR., 214
CHARLOTTE, NC 28211 |
| 7 | 181-124-05 | DOR COTSWOLD LLC AND
C/O DOR CORPORATION
3300 ENTERPRISE PY
BEACHWOOD, OH 44122 | 14 | 185-021-49 | FIFTH THIRD BANK
30 FOUNTAIN SQUARE PLAZA HD 10ATA1
CINCINNATI, OH 45263 |
| | | | 15 | 185-021-50 | CURTEL PARTNERSHIP
820 S. MACARTHUR, SUITE 105-383
CORPELL, TX 75019 |
| | | | 16 | 185-021-04 | COTSWOLD CAPITAL LLC &
SOUTHERN REAL ESTATE
P.O. BOX 35309
CHARLOTTE, NC 28235 |
| | | | 17 | 185-021-02 | NATIONAL RETAIL PROPERTIES LP
450 SOUTH ORANGE AVE., SUITE 900
ORLANDO, FL 32801 |
| | | | 18 | 185-021-01 | LP NATIONAL RETAIL PROPERTIES
450 SOUTH ORANGE AVE., SUITE 900
ORLANDO, FL 32801 |
| | | | 19 | 185-031-04 | WITHROW ENTERPRISES, INC.
COTSWOLD CORNERS LLC
2633 WILKINSON BLVD.
CHARLOTTE, NC 28208 |

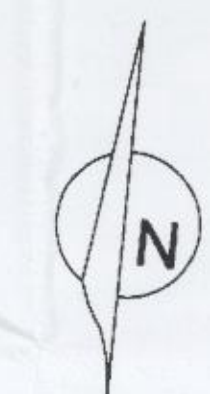

APPROVED BY
CITY COUNCIL

OCT 19 2015


ATTACHED TO ADMINISTRATIVE
APPROVAL

DATED: 9-26-2012 BY: DEBRA D. CAMPBELL

BY: DEBRA D. CAMPBELL

Site Data:	
TAX PARCEL NUMBER:	181-124-03
SITE AREA:	21.73 ACRES
EXISTING BUILDING AREA:	273841 S.F.
PROPOSED NEW BUILDING AREA:	450 S.F.
TOTAL PROPOSED BUILDING AREA:	274291 S.F.
PARKING SHOWN:	1,182 SPACES
RATIO PROVIDED:	4.31 SPACES/1,000 S.F.
PARKING REQUIRED PER ZONING AT 1 SPACE PER 250 S.F.:	1,098 SPACES
EXISTING ZONING:	B-1 SCD
PROPOSED ZONING:	CC

1 Zoning Site Plan
SP1 Scale 1"= 60'-0"

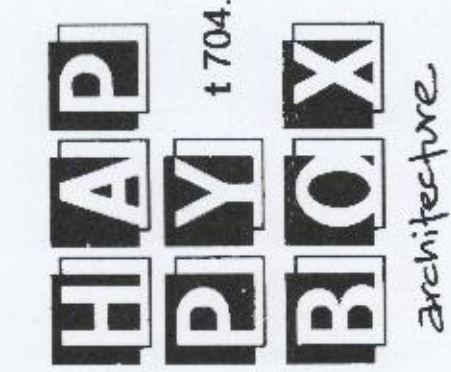


Issue Date:
09.13.2012


Job Number: 12-12
Drawn By: D G Hall




Cotswold Village Shops
S. Sharon Amity Road and
Randolph Road
Charlotte, NC 28211

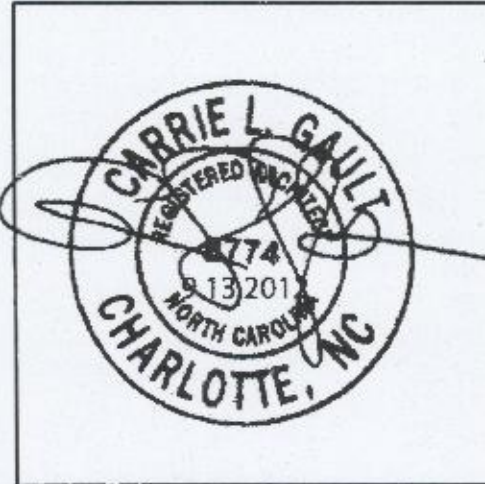

Zoning Site Plan
SP1
copyright 2012
happy box architecture pllc

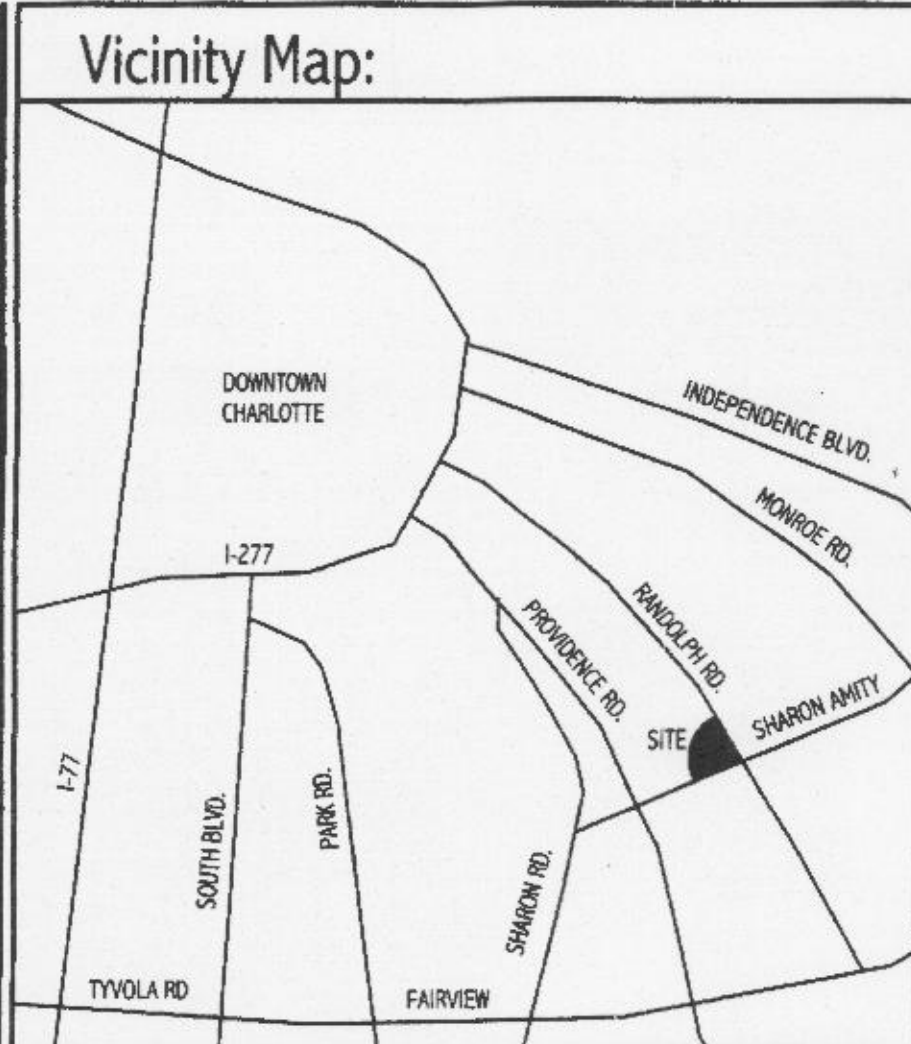


CURVE	DELTA	RADIUS	ARC	CHORD	TANGENT	CHORD BEG.
1	4°10'51"	1710.93	124.85	124.82	62.45	S 47°23'55" E
2	13°10'20"	1112.09	255.67	255.11	128.40	S 65°55'46" W
3	31°11'22"	160.39	87.31	86.24	44.77	S 15°02'43" E
4	52°57'57"	105.46	97.49	94.06	52.54	N 25°57'00" W
5	21°46'37"	145.97	55.48	55.15	28.08	S 41°32'36" E
6	50°43'18"	56.04	46.61	46.01	26.56	S 05°17'38" E
7	37°13'38"	446.93	290.39	285.11	150.13	S 21°46'19" W
8	5°37'22"	1697.50	166.59	166.52	83.36	N 38°26'39" W
9	0°56'45"	3040.64	50.20	50.20	25.10	N 37°33'13" W
10	0°09'38"	1697.93	4.76	4.76	2.38	N 37°57'03" W

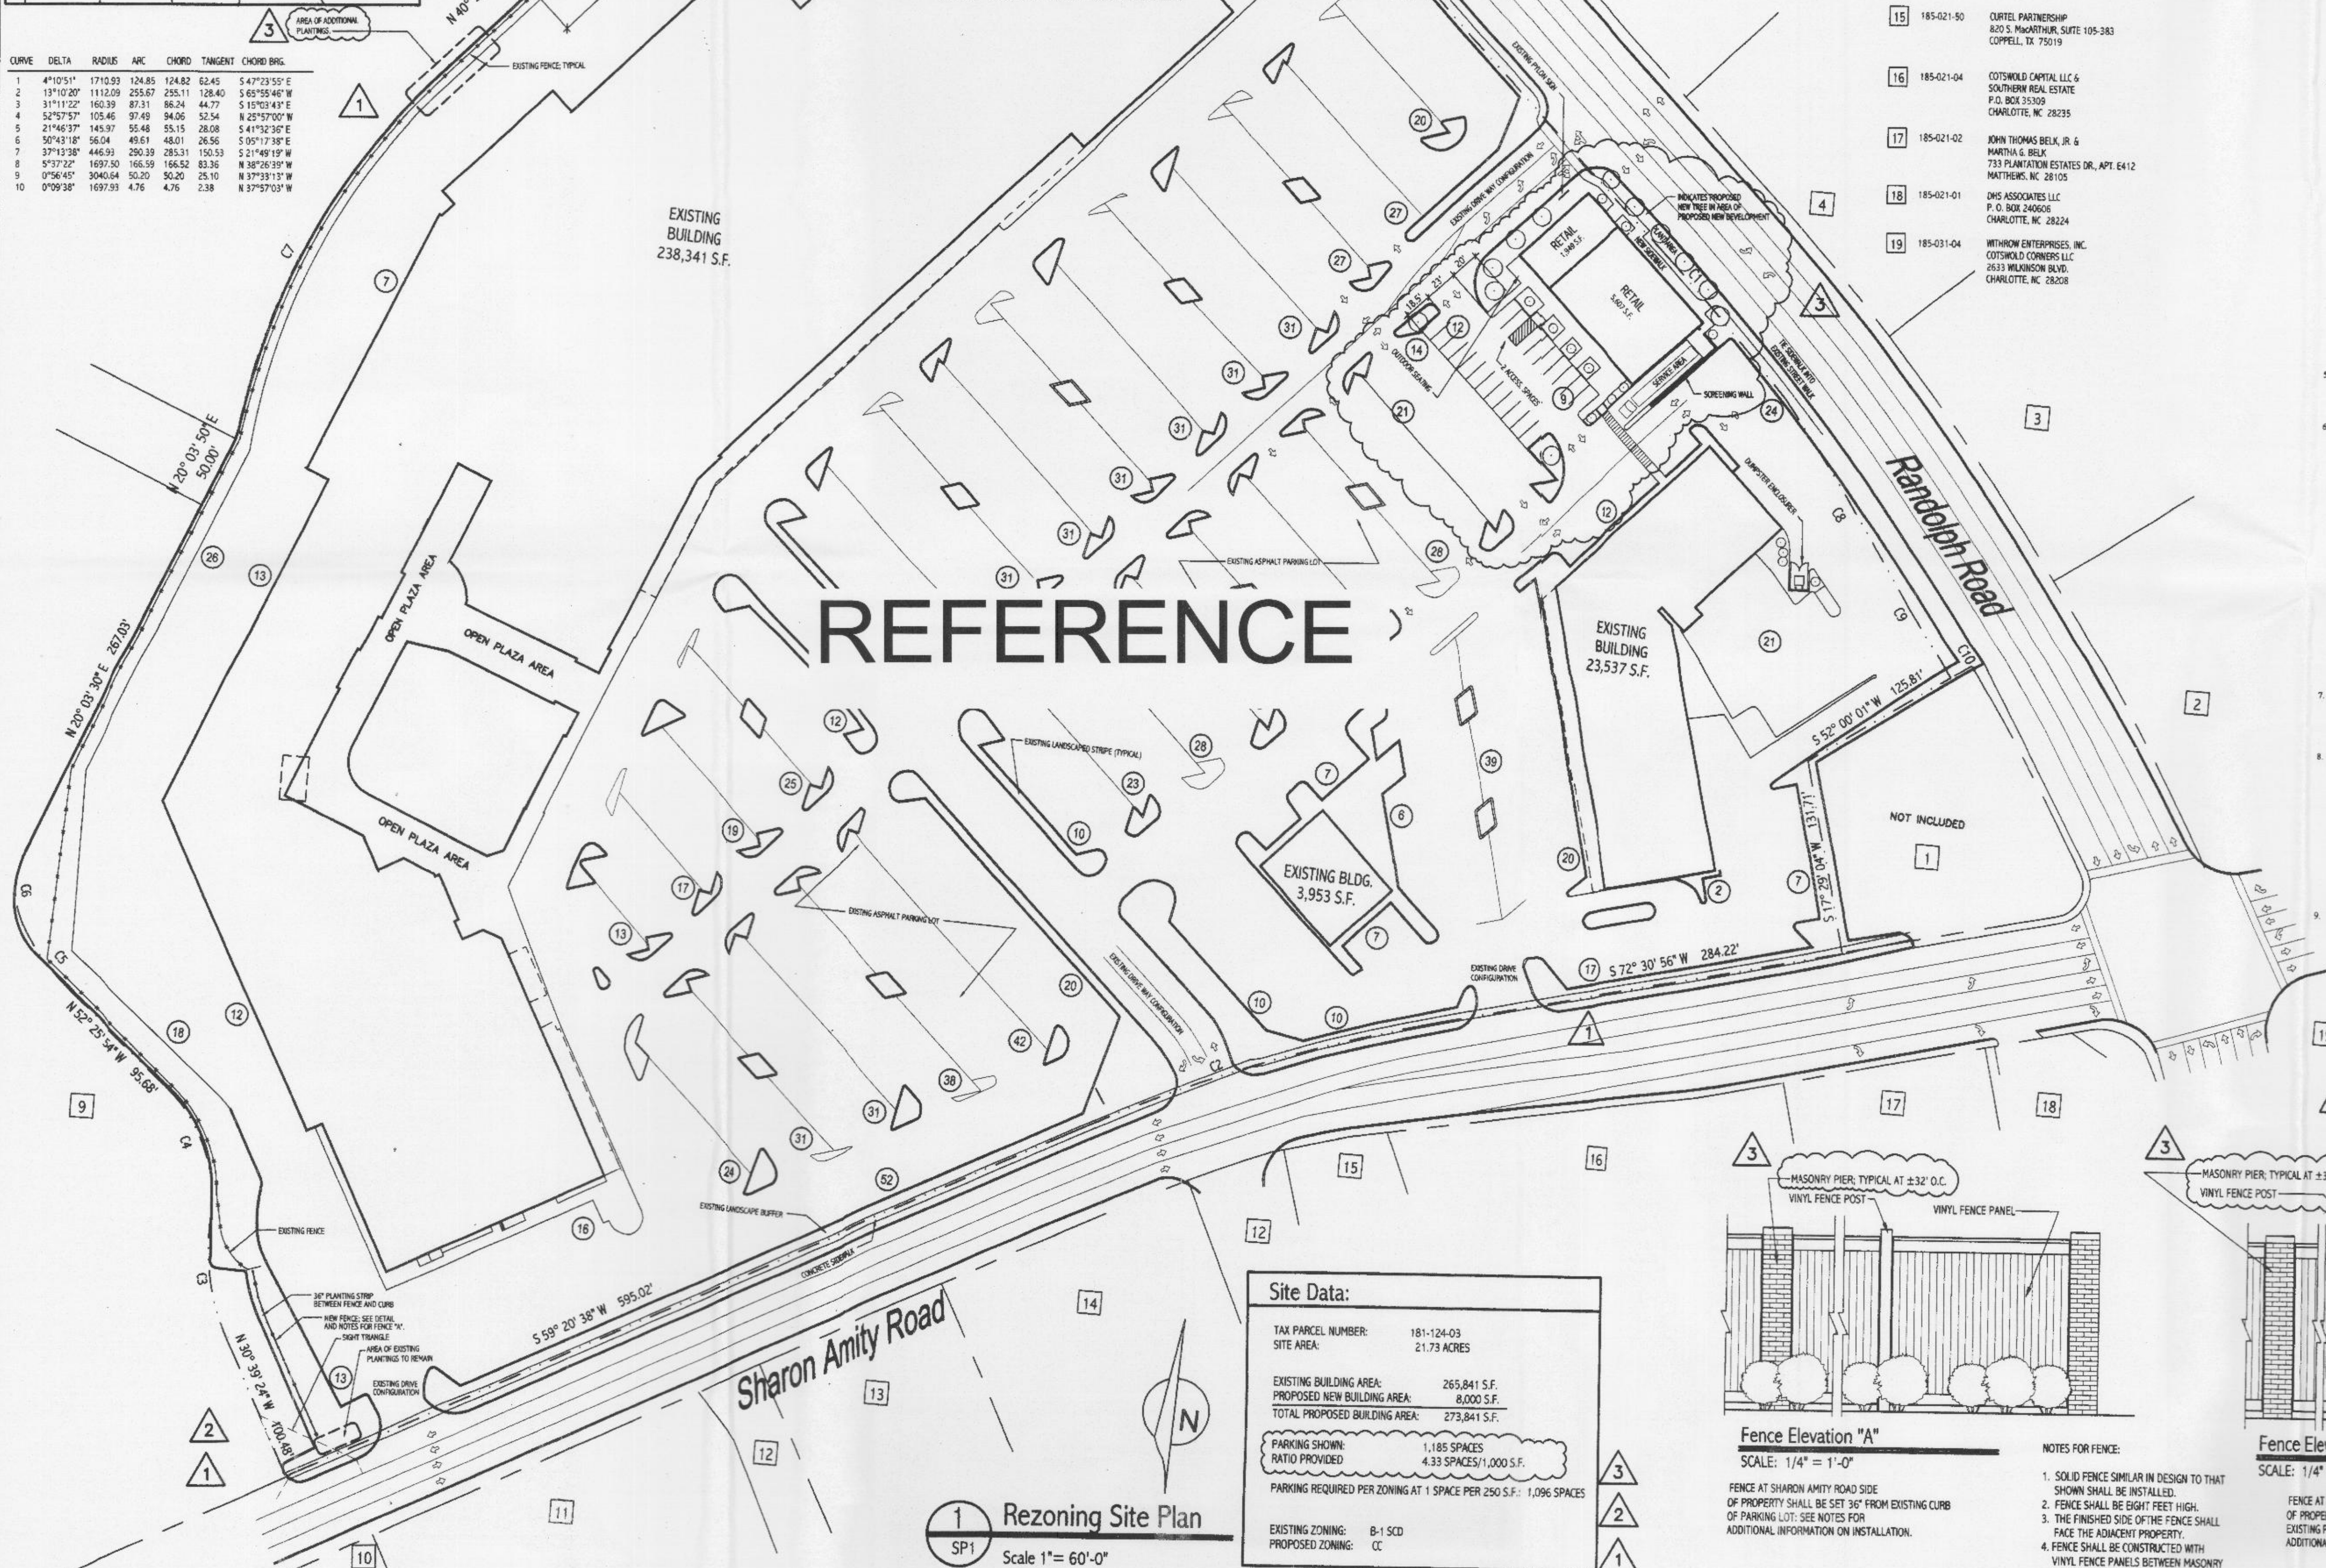

Site Data:	
TAX PARCEL NUMBER:	181-124-03
SITE AREA:	21.73 ACRES
EXISTING BUILDING AREA:	265,841 S.F.
PROPOSED NEW BUILDING AREA:	8,000 S.F.
TOTAL PROPOSED BUILDING AREA:	273,841 S.F.
PARKING SHOWN:	1,185 SPACES
RATIO PROVIDED:	4.33 SPACES/1,000 S.F.
PARKING REQUIRED PER ZONING AT 1 SPACE PER 250 S.F.:	1,096 SPACES
EXISTING ZONING:	B-1 SCD
PROPOSED ZONING:	CC

Adjacent Property Owners:


- | | | | | | |
|---|-------------|---|----|------------|---|
| 1 | 181-124-04: | BNV WESTERN TRUST CO 1ST TRUST NO. 1999-C P.O. BOX 52085 DC-17 PHOENIX, AZ 85072-2085 | 8 | 181-12C-97 | COTSWOLD HOMES CONDOMINIUMS P.O. BOX 221227 CHARLOTTE, NC 28222 |
| 2 | 157-173-05 | MARK OIL COMPANY INC. P.O. BOX 32054 CHARLOTTE, NC 28232 | 9 | 181-12C-99 | COTSWOLD HOMES CONDOMINIUMS P.O. BOX 221227 CHARLOTTE, NC 28222 |
| 3 | 157-173-10 | B-1 DEVELOPMENT CORP. P.O. BOX 240239 CHARLOTTE, NC 28224 | 10 | 185-02C-98 | COTSWOLD CENTRE OFFICE CONDOMINIUMS 319 S. SHARON AMITY ROAD CHARLOTTE, NC 28211 |
| 4 | 157-173-07 | BIB LLC 903 ROCKFORD RD. HIGH POINT, NC 27262 | 11 | 185-021-45 | HANDRED NINE SOUTH THREE & SHARON AMITY LLC (ET-AL) 717 S. TORRENCE ST. CHARLOTTE, NC 28204 |
| 5 | 157-173-03 | SILVER FAMILY LLC P.O. BOX 6363 HIGH POINT, NC 27262 | 12 | 185-021-46 | PARTNERSHIP SOUTHEAST RANDOLPH PARK LTD. 6 NORTHLAND INVESTMENTS 2150 WASHINGTON ST. NEWTON, MA 02462 |
| 6 | 157-173-02 | REEN-RAN ASSOCIATES AND BANK OF AMERICA ASSESSMENTS ATTN: CORPORATE REAL ESTATE INC-001-03-81 101 N. TRYON ST. CHARLOTTE, NC 28255 | 13 | 185-02C-97 | JOHN HENNINGWAY LLC 3623 LATROBE DR. 214 CHARLOTTE, NC 28211 |
| 7 | 181-124-05 | LLC COTSWOLD CENTER ARBURY COURT AND LLC COTSWOLD CENTER TREY BROOKS AND LLC COTSWOLD CENTER HUNNINGTON 300 N. GREENE ST. SUITE 1000 GREENSBORO, NC 27401 | 14 | 185-021-49 | LLC FIRST STATES INVESTORS 3081 1725 THE FAIRWAY JENKINTOWN, PA 19046 |
| | | | 15 | 185-021-50 | CURTEL PARTNERSHIP 820 S. MACARTHUR, SUITE 105-383 CORPELL, TX 75019 |
| | | | 16 | 185-021-04 | COTSWOLD CAPITAL LLC 6 SOUTHERN REAL ESTATE P.O. BOX 253109 CHARLOTTE, NC 28235 |
| | | | 17 | 185-021-02 | JOHN THOMAS BELK, JR. & MARTHA G. BELK 733 PLANTATION ESTATES DR. APT. 6412 MATTHEWS, NC 28105 |
| | | | 18 | 185-021-01 | DHS ASSOCIATES LLC P.O. BOX 240606 CHARLOTTE, NC 28224 |
| | | | 19 | 185-031-04 | WITHROW ENTERPRISES, INC. COTSWOLD CORNERS LLC 2653 HUNNINGTON BLVD. CHARLOTTE, NC 28208 |

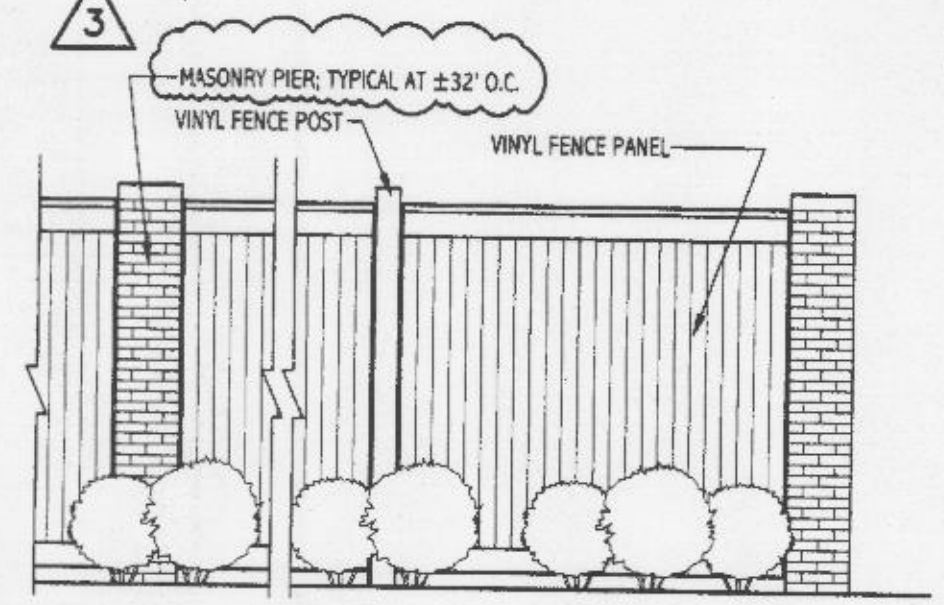

Fence Elevation "A"
SCALE: 1/4" = 1'-0"

FENCE AT SHARON AMITY ROAD SIDE OF PROPERTY SHALL BE SET 36" FROM EXISTING CURB OF PARKING LOT. SEE NOTES FOR ADDITIONAL INFORMATION ON INSTALLATION.

EXISTING ZONING: B-1 SCD
PROPOSED ZONING: CC

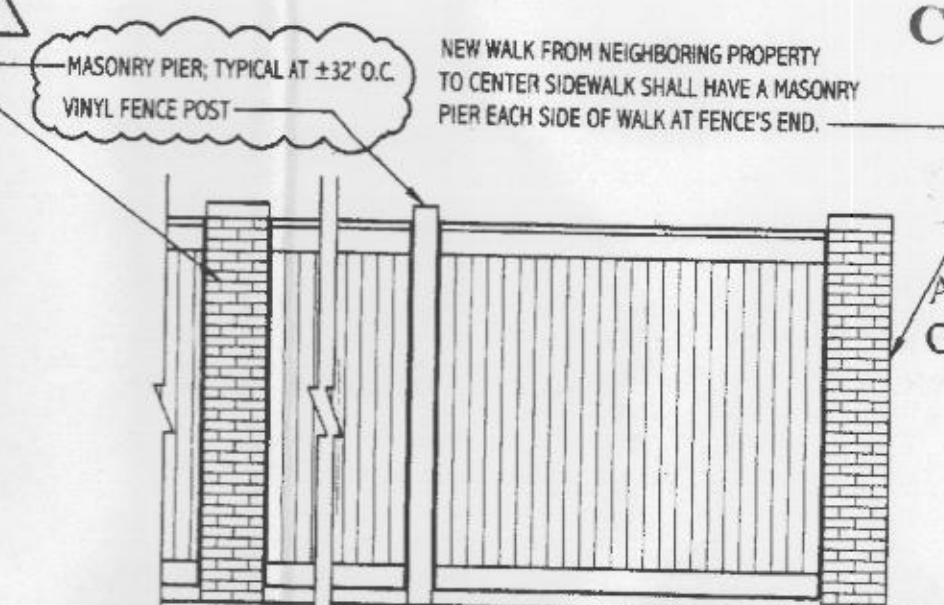

Fence Elevation "B"
SCALE: 1/4" = 1'-0"

FENCE AT RANDOLPH ROAD SIDE OF PROPERTY SHALL BE SET WITHIN EXISTING PLANTING STRIP. SEE NOTES FOR ADDITIONAL INFORMATION ON INSTALLATION.

- ### COTSWOLD MALL REZONING DEVELOPMENT NOTES:
- GENERAL PROVISIONS**
 - The rezoning petition relates to that certain 21.798 acre parcel lying within Mecklenburg County, located at 112 S. Sharon Amity Road, hereinafter referred to as the "Site".
 - Development of the Site will be controlled by the standards depicted on this Rezoning Plan and by the standards of the Charlotte Zoning Ordinance (the "Ordinance"). The development depicted on the Rezoning Plan is intended to reflect the arrangement of proposed buildings, features and uses on the Site, but the exact configurations, numbers, placements and sizes of individual elements may be altered or modified within the limits prescribed by the Ordinance during the design, development and construction phases.
 - The site plan identifies adjoining properties including Mecklenburg County tax parcel 181-124-05, which is labeled (7), hereinafter referred to as "Parcel (7)".
 - Parcel (7) is not subject to this rezoning petition. Improvements shown on Parcel (7) are illustrative of commitments made in a private agreement and such conditions shall not be binding on the Site.
 - STATEMENTS WITH RESPECT TO THE GRAPHICS WHICH APPEAR ON THE SITE PLAN OR ON EXHIBITS ACCOMPANYING THE REZONING PLAN**
 - Any Exhibits accompanying the Rezoning Plan are conceptual images of portions of the Site. They are not to be considered as development plans but rather as preliminary representations of the types and quality of development proposed for the Site.
 - The Rezoning Plan identifies building footprints. These building footprints reflect their approximate size. However, the exact location and footprint of the buildings are subject to change.
 - The fence elevations shown on this plan are conceptual images to be considered as preliminary representations of the type and quality of screening fences proposed for the Site.
 - PERMITTED USES**
 - The Site may be devoted to office, retail, restaurant, drive through and residential uses along with associated accessory uses and parking and service areas allowed under the Ordinance in a CC District.
 - The service area servicing the proposed new building shall not be used for overnight storage of trailers.
 - DESIGN AND PERFORMANCE STANDARDS**
 - The proposed buildings and development will comply with all Ordinance requirements for signage, buffering, screening and landscaping.
 - The Site shall comply with all requirements of the Charlotte Tree Ordinance.
 - All new dumpsters, loading areas and service areas will be screened in accordance with Section 12.303 of the Ordinance.
 - Off-street vehicular parking will be provided which meets or exceeds the requirements of the Ordinance.
 - On premises directional and instructional signage will be permitted in accordance with Section 13.106 of the Ordinance.
 - Efforts will be made to maintain the existing CATS bus stop during construction. If the construction of screening improvements necessitates the temporary relocation of the bus stop, a temporary bus stop will be located in close proximity to the existing location.
 - Petitioner shall continue to work with CDOT regarding the possibility of a left turn lane on Sharon Amity Road. If no right-of-way improvement project has been approved and funded prior to the issuance of Certificate of Occupancy for the proposed new buildings, CDOT will reevaluate the status of the Sharon Amity drive-way and right-of-way "park chop" may be required at the eastern and western most drive-ways along Sharon Amity.
 - PARKING**
 - Off-street vehicular parking for the Site shall meet or exceed the minimum standards established by the Ordinance.
 - SCREENING**
 - Petitioner shall install an eight (8) feet tall screening fence at the southwest corner of the Site. It is the Petitioner's intention that this fence shall provide a visual screen between the main portion of the Site and the adjoining property. The fence shall be eight feet in height and similar in design to the detail depicted in Fence Elevation A.
 - The southeast fence location depicted on the Rezoning Plan is based on the location of the existing curb and not the property boundary. The parking area west of the proposed fence is the property of the Petitioner and the location of the screening fence may be altered or modified within the limits prescribed by the Ordinance to better accommodate conditions on the Site.
 - The property owner shall install an eight (8) feet tall fence similar in character to that shown in Fence Elevation B beginning at the western boundary of parcel (7) and extending approximately two hundred and forty six (246) feet west along the boundary between the Site and the adjoining property labeled (8). This fence will be installed within the existing planting strip. Where possible, the property owner will preserve existing vegetation and place the fence between this vegetation and the Site. The existing chain link fence shall be removed in areas where the new fence is installed.
 - The Petitioner shall install additional plantings in the areas depicted on the Rezoning Plan.
 - ALTERATIONS TO PLAN**
 - Future amendments to the Rezoning Plan and these Development Notes may be applied for by the then owner or owners of the tract or tracts within the Site involved in accordance with the provisions of Chapter 6 of the Ordinance.
 - BINDING EFFECT**
 - Upon approval, with the exception of improvements shown on Parcel (7), all conditions applicable to development of the Site imposed under the Rezoning Plan and these Development Standards will, unless amended, be the manner provided under the Ordinance, be binding upon and inure to the benefit of the Petitioner and the current and subsequent owners of the Site and their respective successors in interest and assigns.
 - Throughout these Development Notes, the "Developer", "Owner" or "Owners", shall, with respect to each parcel within the Site, be deemed to include the heirs, devisees, personal representatives, successors in interest and assigns of the owners or owners of the Site who may be involved in its development from time to time.
 - IMPROVEMENTS SHOWN ON PARCEL (7)**
 - Parcel (7) is a separate property and not subject to this rezoning petition. The following statements are illustrative of conditions of a private agreement by the owners of Parcel (7). The following are not zoning conditions and changes in the following conditions shall not cause the Site to be in violation of the Ordinance.
 - The property owner shall install an eight (8) feet tall screening fence between Parcel (7) and the adjoining property labeled (8). Such vegetation shall be evergreen and at least two and one-half (2 1/2) feet tall when planted with an average height of five (5) to six (6) feet to be expanded as normal growth with four (4) years.
 - The property owner shall provide a pedestrian connection from adjoining property extending to the sidewalk of the existing Harris-Teeter. Paved crosswalks will be provided for service drive crossings and a four foot side-walk shall be provided as shown on the site plan. Signage shall be provided to identify these pedestrian crosswalks. Existing trees along the sidewalk shall be preserved and additional ground cover shall be provided.

APPROVED BY
CITY COUNCIL
OCT 19, 2015

APPROVED BY
CITY COUNCIL
SEP 15, 2016

2006-87
SEP 15, 2016
BY:



1309 CENTRAL AVENUE
CHARLOTTE, NC 28205
FAX 704.334.0811 | EMAIL info@laughingdogstudio.com
3348724

This drawing and the design shown are the property of Laughing Dog Studio Architecture. The reproduction, copying or other use of this drawing without their written consent is prohibited and any infringement will be subject to legal action.

Copyright 2006
Laughing Dog Studio Architecture, PLLC



Cotswold Village Shops
S. Sharon Amity Rd. & Randolph Rd.
Charlotte, North Carolina 28211





Issue Date:
09.14.06: Revision 3
08.31.06: Revision 2
07.25.06: Revision 1
07.11.06: Revision
07.10.06: Revision
04.10.06: Revision
Drawn By:
DGH
05-81
Rezoning Site Plan

SP1

COTSWOLD SHOPPING CENTER - 304 S. SHARON AMITY REZONING


DDR COTSWOLD LLC (OWNER)
304 S. SHARON AMITY ROAD
DEED REFERENCE: 26763-300
TAX PARCEL #: 181-124-03

PRELIMINARY
NOT FOR CONVEYANCES,
SALES, OR RECORDATION

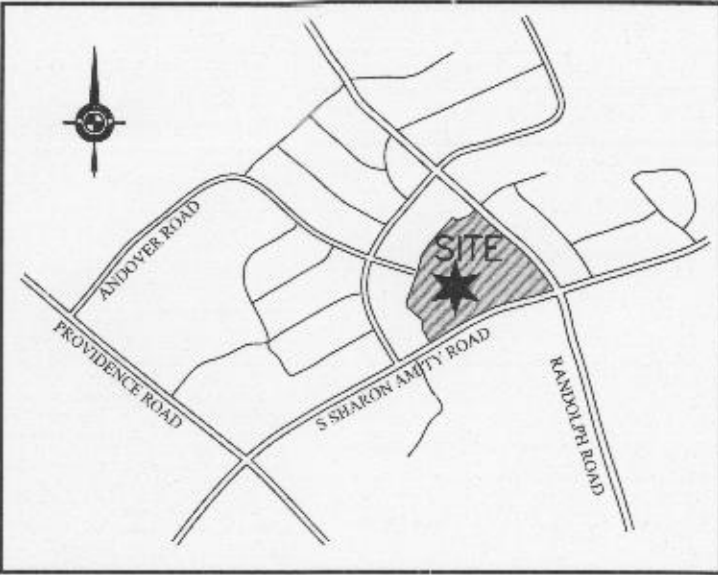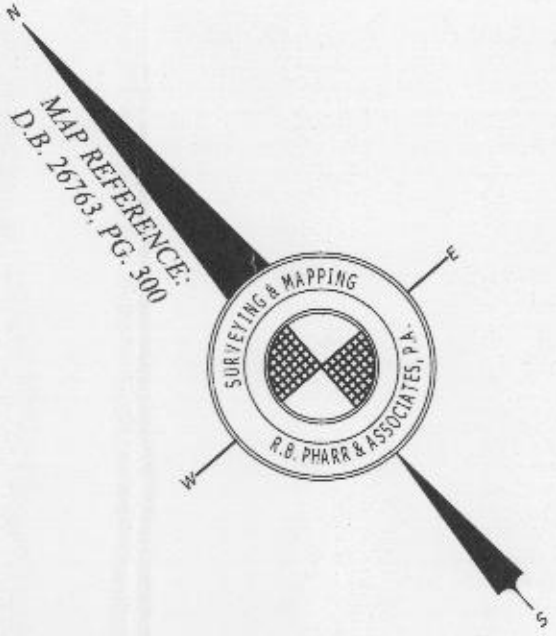


APPROVED BY
CITY COUNCIL

OCT 19 2015

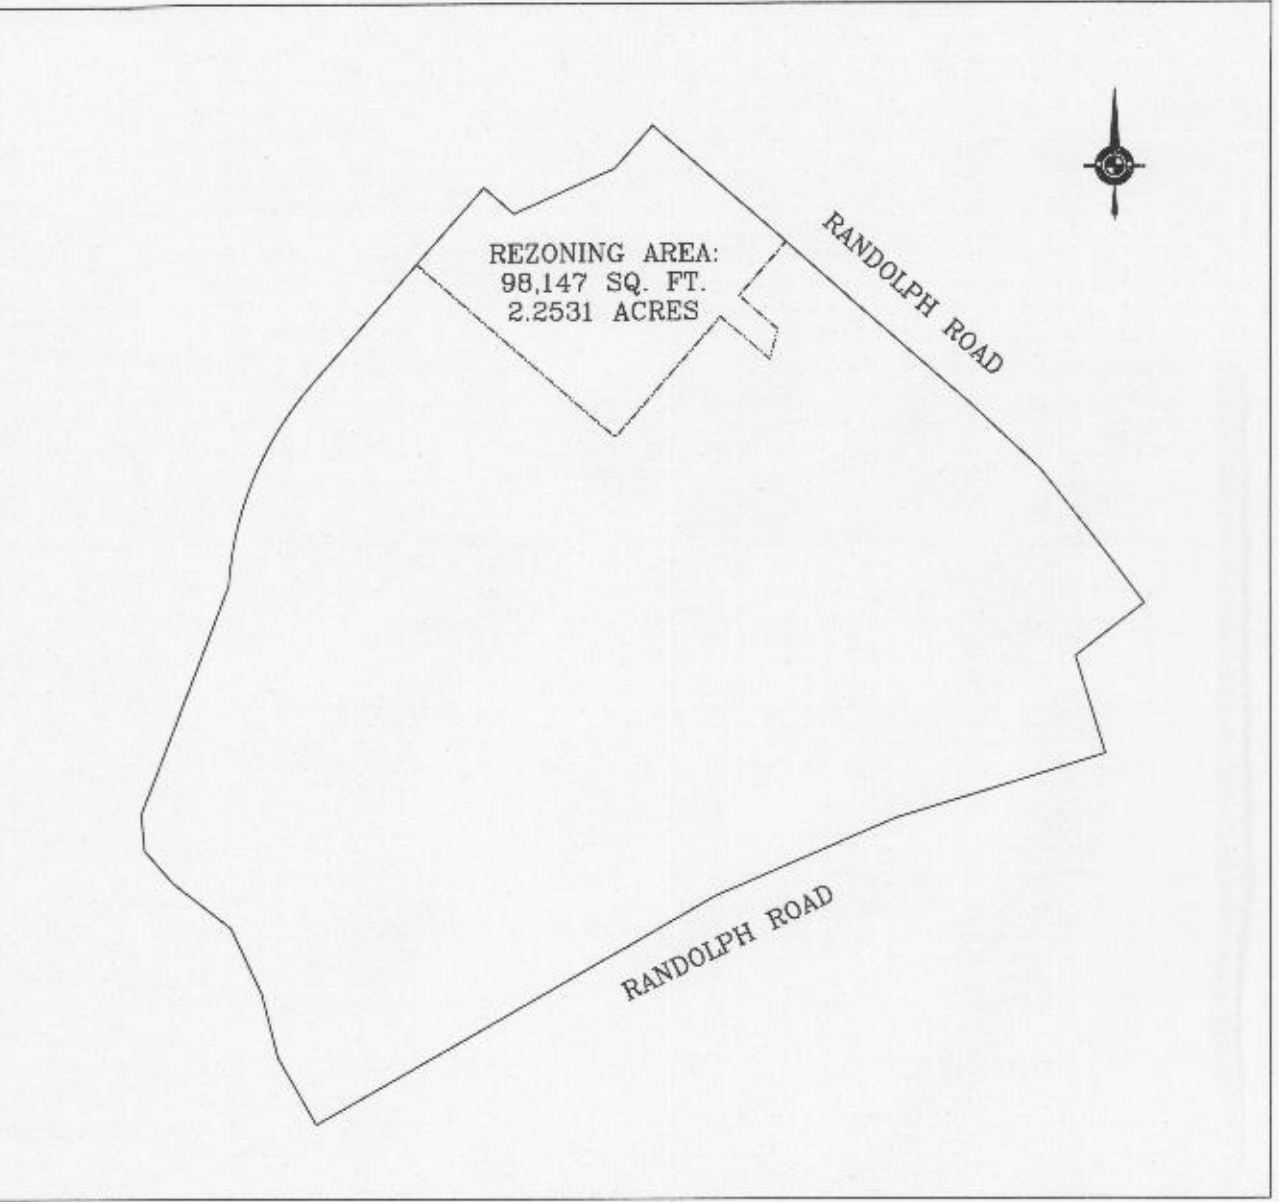

OVERALL BOUNDARY DETAIL
NOT TO SCALE

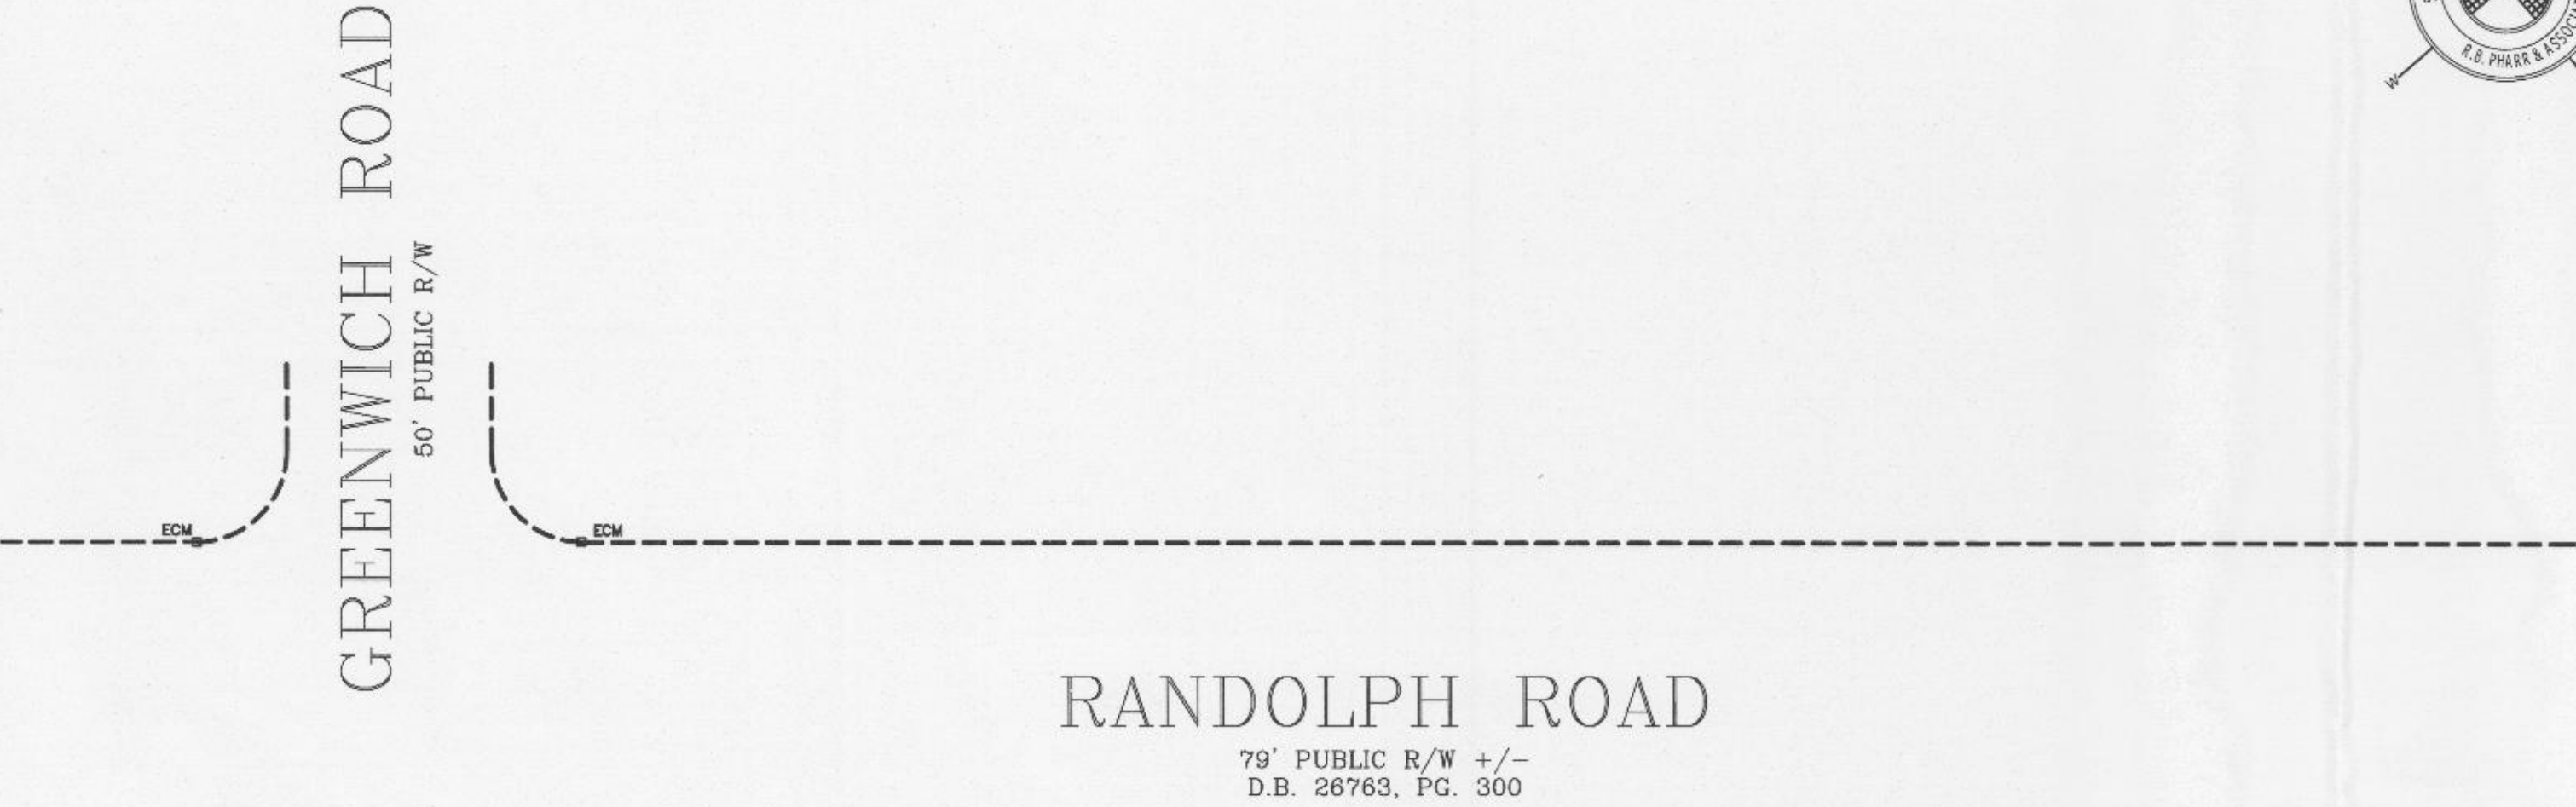

LEGEND:

CP - CALCULATED POINT
DR - DEED BOOK
ECM - EXISTING CONCRETE MONUMENT
EIP - EXISTING IRON PIPE
EIR - EXISTING IRON ROD
EMM - EXISTING METAL MONUMENT
EN - EXISTING NAIL
(M) - MEASURED
MR - MAP BOOK
NCM - NEW CONCRETE MONUMENT
N.G.S. - NATIONAL GEODETIC SURVEY
NIR - NEW IRON ROD
NN - NEW NAIL
(P) - PLATTED
PIN - PARCEL IDENTIFICATION NUMBER
PG - PAGE
(R) - RECORDED
R/W - RIGHT-OF-WAY
REZONING LINE
OVERALL PROPERTY LINE
PROPERTY LINE (NOT SURVEYED)
RIGHT-OF-WAY
RIGHT-OF-WAY (NOT SURVEYED)
EASEMENT
SETBACK

ZONING:

ZONING RESTRICTIONS AS PER ZONING ORDINANCE:
SUBJECT PROPERTY ZONED: CC

FOR FURTHER INFORMATION CONTACT THE
CHARLOTTE-MECKLENBURG ZONING DEPARTMENT.

REVIEW OFFICER:

I, _____ REVIEW OFFICER OF MECKLENBURG COUNTY,
CERTIFY THAT THE MAP OR PLAT TO WHICH THIS CERTIFICATION IS AFFIXED MEETS
ALL STATUTORY REQUIREMENTS FOR RECORDING.

REVIEW OFFICER

DATE

NOT SUBJECT TO

THIS PLAT IS NOT SUBJECT TO THE PROVISIONS OF THE CITY OF CHARLOTTE OR
MECKLENBURG COUNTY SUBDIVISION ORDINANCES AND DOES NOT REQUIRE THE
APPROVAL OF THE CHARLOTTE-MECKLENBURG PLANNING COMMISSION.
HOWEVER, ANY FURTHER SUBDIVISION OF THIS PROPERTY MAY BE SUBJECT TO
THESE PROVISIONS.
CHARLOTTE-MECKLENBURG PLANNING COMMISSION

PLANNING COMMISSION STAFF

DATE

SURVEYOR'S CERTIFICATE:

STATE OF NORTH CAROLINA
COUNTY OF MECKLENBURG
I, THE UNDERSIGNED SURVEYOR, CERTIFY THAT THIS PLAT WAS DRAWN UNDER MY
SUPERVISION FROM AN ACTUAL SURVEY MADE UNDER MY SUPERVISION (DEED
REFERENCE DR. 26763, PG. 300), THAT THE BOUNDARIES NOT SURVEYED ARE CLEARLY
INDICATED AS DRAWN FROM INFORMATION AS REFERENCED ON THE FACE OF THIS
PLAT, THAT THE RATIO OF PRECISION AS CALCULATED EXCEEDS 1:10,000 LINEAR
FEET, THAT THIS PLAT WAS PREPARED IN ACCORDANCE WITH G.S. 47-30 AS AMENDED,
WITNESS MY ORIGINAL SIGNATURE, LICENSE NUMBER AND SEAL THIS 3rd DAY OF JUNE,
A.D. 2015.


THIS PLAT IS OF A SURVEY OF AN EXISTING PARCEL OR PARCELS OF LAND.

JUSTIN F. CLONINGER
NCPLS. L. 4430
jcloninger@rhpharr.com

DATE



GRAPHIC SCALE

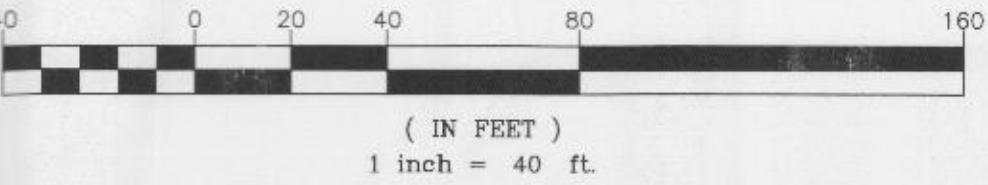

FLOOD CERTIFICATION
THIS IS TO CERTIFY THAT THE SUBJECT PROPERTY IS NOT
LOCATED IN A SPECIAL FLOOD HAZARD AREA AS SHOWN ON
MAPS PREPARED BY THE FEDERAL EMERGENCY MANAGEMENT
AGENCY, FEDERAL INSURANCE ADMINISTRATION, DATED
FEBRUARY 19, 2014.
MAP NUMBER: 371045 6200 K

CREW:	DRAWN:	REVISED:
PH	BZM	BZM
R.B. PHARR & ASSOCIATES, P.A. SURVEYING & MAPPING LICENSE NO. C-1471 420 HAWTHORNE LANE CHARLOTTE, NC 28204 TEL: (704) 376-2106		
SCALE: 1" = 40'	DATE: JUNE 3, 2015	FILE NO. W-4810RM JOB NO. 83334

PLOTTED: 8/20/2015
G:\8334\83334.DWG

NOTES:

- ALL CORNERS MONUMENTED AS SHOWN.
- THE LOCATION OF UNDERGROUND UTILITIES SHOWN ON THIS MAP IS APPROXIMATE, BASED ON INFORMATION PROVIDED BY OTHERS OR BY FIELD LOCATION. UTILITY LOCATIONS AS SHOWN HEREON ARE INTENDED FOR PLANNING ONLY. ACTUAL LOCATION, SIZE, OR DEPTH OF LINE SHOULD BE VERIFIED WITH THE INDIVIDUAL UTILITY COMPANY BEFORE CONSTRUCTION.
- BROKEN LINES INDICATE PROPERTY LINES NOT SURVEYED.
- RANDOLPH ROAD AND S SHARON AMITY ARE SHOWN AS "MAJOR THOROUGHFARES" ON THE MECKLENBURG-UNION METROPOLITAN PLANNING ORGANIZATION THOROUGHFARE PLAN OF 2004 AND MAY BE SUBJECT TO A FUTURE RIGHT-OF-WAY OF 50' FROM CENTERLINE.
- THE OFF-SITE RIGHT-OF-WAY SHOWN HEREON IS FOR ILLUSTRATIVE PURPOSES ONLY. THE UNDERSIGNED CERTIFIES ONLY TO THE RIGHT-OF-WAYS SURVEYED, AND DOES NOT CERTIFY TO THE RIGHT-OF-WAY WIDTH OF ADJACENT PROPERTIES.
- NO NEW PARCELS ARE CREATED WITH THIS MAP.
- THE PURPOSE OF THIS PLAT IS TO REZONE THE PROPERTY TO ALLOW ADDITIONAL BUILDING SQUARE FOOTAGE.