

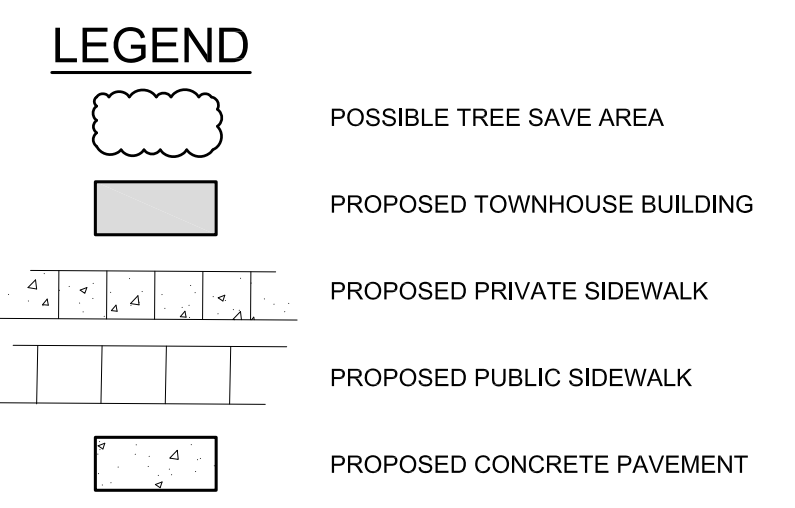
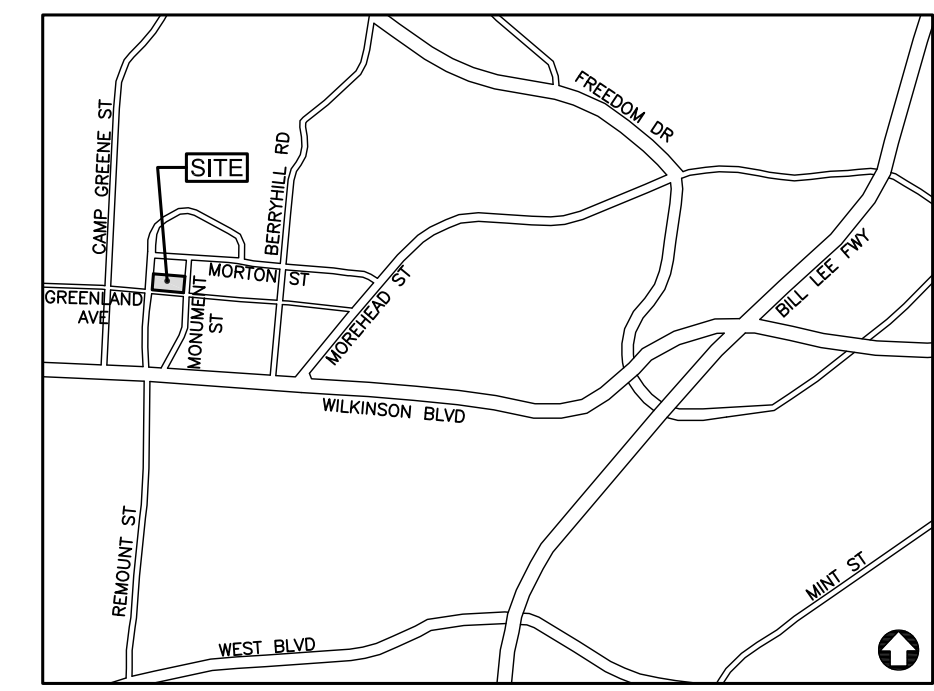
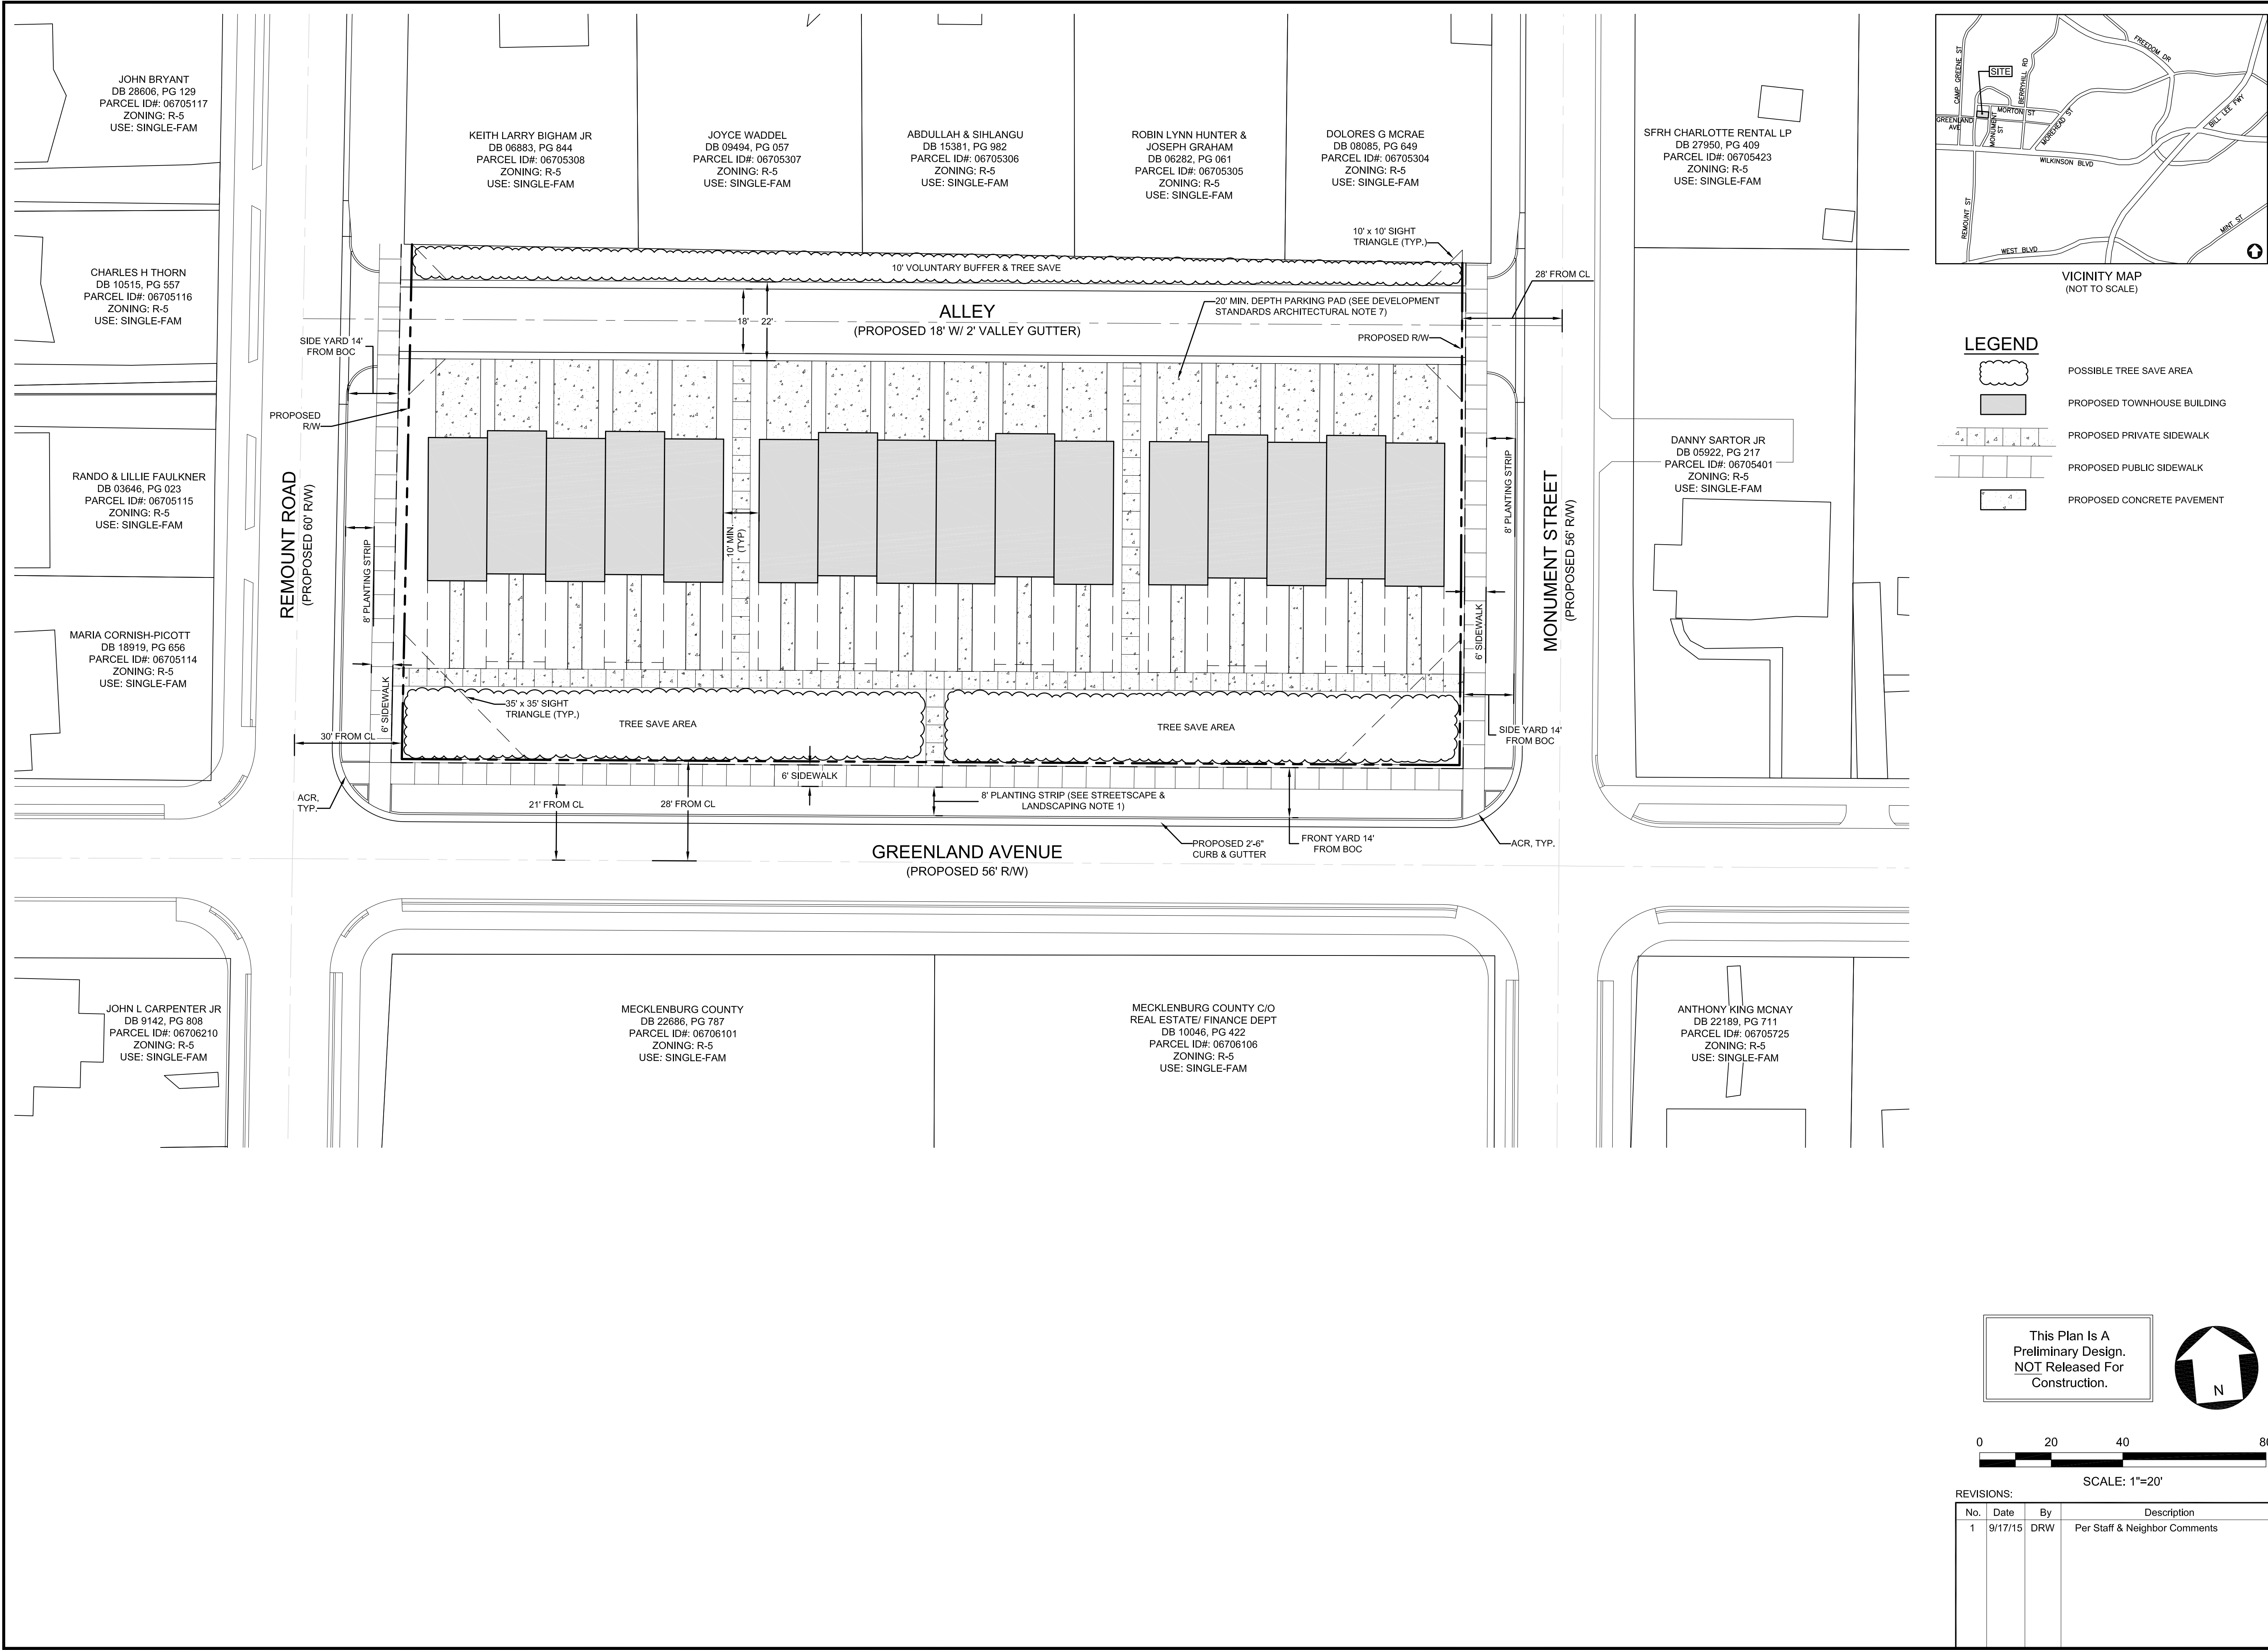


P:\2015 Jobs\15022 - Camp Green Site\CAD\15022-REZONE BASE_9-16-15.dwg

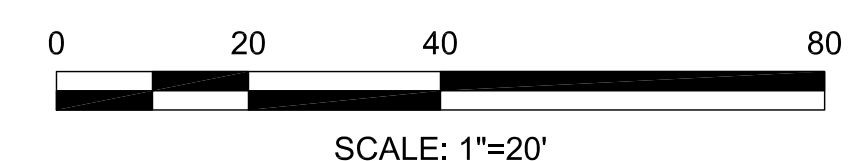


This Plan Is A Preliminary Design. NOT Released For Construction.

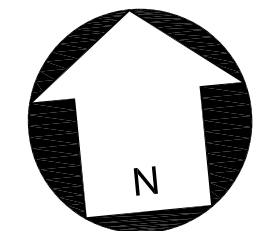

REVISIONS:

No.	Date	By	Description
1	9/17/15	DRW	Per Staff & Neighbor Comments

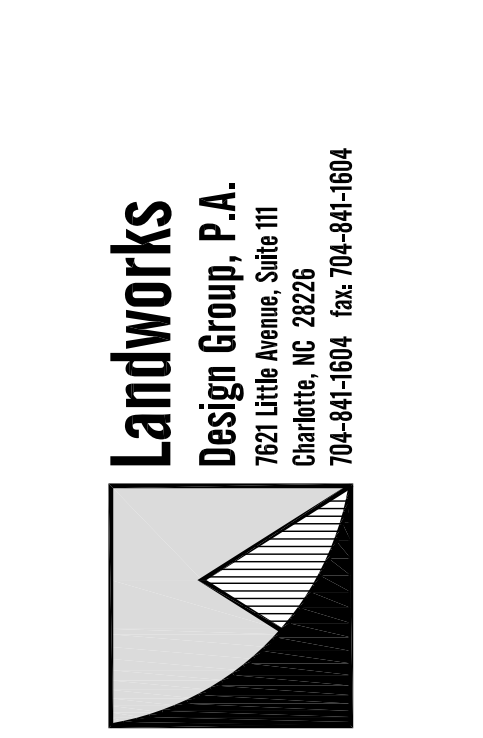

CAMP GREEN TOWNHOMES
 CHARLOTTE, NC
 CAMP GREEN PROPERTIES, LLC
 CHARLOTTE, NC 28205

SCHEMATIC SITE PLAN

CORPORATE CERTIFICATIONS
 NC PE - C-2930 NC LA - C-253
 SC ENG - NO. 3599 SC LA - NO. 211

Project Manager: MDL
 Drawn By: DRW
 Checked By: MDL
 Date: 06/29/15
 Project Number: 15022
 Sheet Number:

RZ-101
 PETITION#: 2015-114
 SHEET # 2 OF 2