
ARCHITECTURE ■ PLANNING ■ INTERIORS

1230 West Morehead Street, Suite 204 Charlotte, North Carolina 28208 T:704.374.0916 F:704.342.3808

www.neighboringconcepts.com

his drawing and the design shown are the property of Neighboring Concepts, PLLC
The reproduction, copying, or other use of this drawing without their written consent is prohibited and any infringement will be subject to legal action.

Neighboring Concepts, PLLC

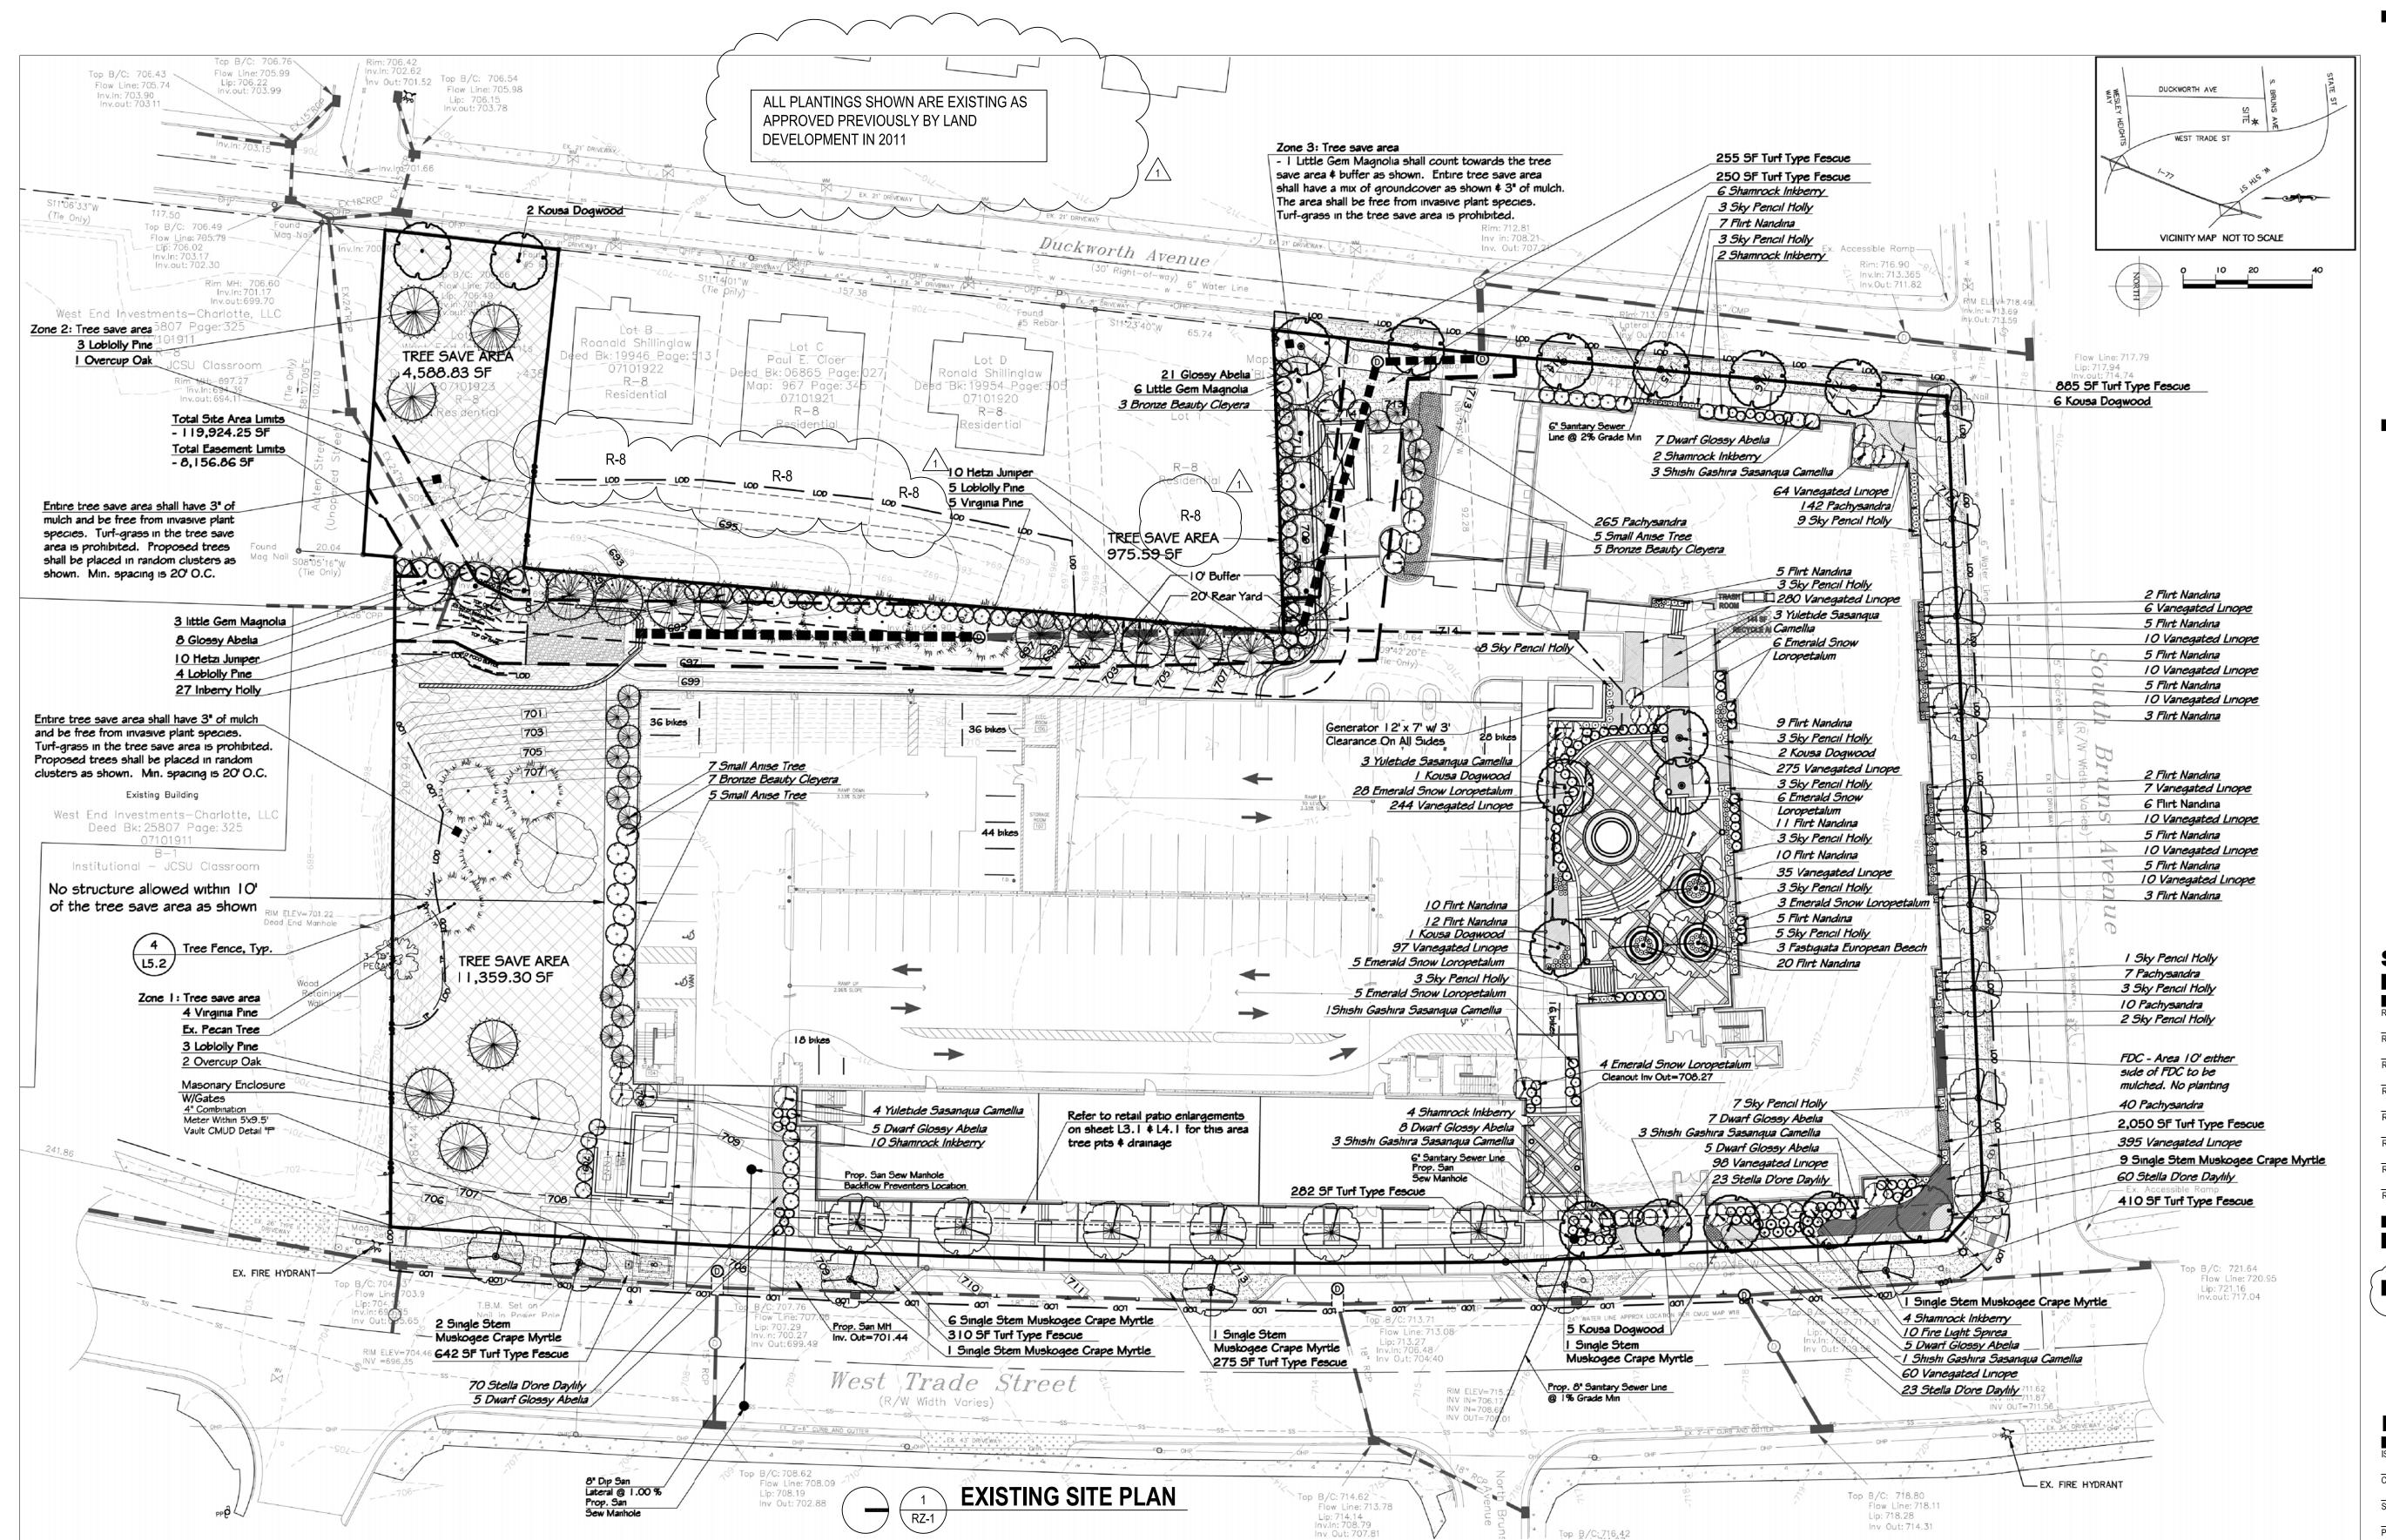

Skyline Terrace Renovation

REV. 1 DATE	12-18-2015
REV. 2 DATE	
REV. 3 DATE	
REV. 4 DATE	
REV. 5 DATE	
REV. 6 DATE	
REV. 7 DATE	
REV. 8 DATE	

Rezoning Documents

Petition #2016-002

EXISTING SITE PLAN

September 28, 2015 CHECKED

NC 13-001

Inv Out: 714.31

Top B/C: 716.42

ARCHITECTURE | PLANNING | INTERIORS

1230 West Morehead Street, Suite 204 Charlotte, North Carolina 28208 T:704.374.0916 F:704.342.3808

www.neighboringconcepts.com

This drawing and the design shown are the property of Neighboring Concepts, PLLC

The reproduction, copying, or other use of this drawing without their written consent is prohibited and any infringement will be subject to legal action.

© 2015

Neighboring Concepts, PLLC



Rezoning Documents

Skyline Terrace Renovation

REV. 2 DATE

12-18-2015

Petition #2016-002

EXISTING PLAN

September 28, 2015
CHECKED
JDM
SHEET BY

CTD

SEPTEMBER
SHEET BY

EXISTING TERRACE PLAN

ARCHITECTURE ■ PLANNING ■ INTERIORS

1230 West Morehead Street, Suite 204 Charlotte, North Carolina 28208

T:704.374.0916 F:704.342.3808 www.neighboringconcepts.com

This drawing and the design shown are the property of Neighboring Concepts, PLLC
The reproduction, copying, or other use of this drawing without their written consent is prohibited and any infringement will be subject to legal action. © 2015 Neighboring Concepts, PLLC

1. DEVELOPMENT DATA TABLE 2.75 ACRES DUCKWORTH AVE a. SITE ACREAGE 07101915, 07101917, 0710133, b. TAX PARCELS 07101923 c. EXISTING ZONING B-1 (PED)/R-8 B-1 (PED-OPTIONAL)/R-8 (CD)
N/A (NO CHANGE) d. PROPOSED ZONING e. NUMBER OF RESIDENTIAL UNITS BY HOUSING TYPE N/A (NO CHANGE) f. RESIDENTIAL DENSITY g. SQUARE FOOTAGE OF NON-RESIDENTIAL USES BY TYPE EXIST. (RETAIL Level 1): 7,251 SF EXIST. PARKING DECK (Levels 1-4) 126,882 SF 6,473 SF EXIST. TERRACE: (Level 5) 5,140 SF Renovated Area SEE RZ-1 FOR h. FLOOR AREA RATIO EXISTING: 247593 SF/119790SF = 2.06 **ADJACENT** PROPOSED: 247593 SF/119790SF = 2.06 PROPERTY i. MAXIMUM BUILDING HEIGHT (PED) EXISTING (PED) 100'-0" (40'-0" BASE W/ 1:10 RATIO) PROPOSED (PED-O) ALLOW EXTRA 13'-0" AT ROOF TERRACE N/A j. MAXIMUM NUMBER OF BUILDINGS k. NUMBER OR RATIO OF PARKING SPACES EXISTING REQUIRED 92 SPACES TERRACE EVENT SPACE (PROP.) 42 SPACES (1 / 125 SF) TOTAL PROVIDED: 417 (409 deck, 8 on street) I. AMOUNT OF OPEN SPACE 0.77 ACRES (28%) S BRUNS AVE PROPOSED ENCLOSURE AREA SKYLINE TERRACE ADDITION
1" = 20'-0" DUCKWORTH AVE RZ-04 VICINITY MAP NOT TO SCALE W TRADE ST PROPOSED TERRACE PLAN RZ-3

Skyline Terrace Renovation

	7 32 31 3 11	
EV. 1 DATE	12-18-2015	
EV. 2 DATE		
EV. 3 DATE		
EV. 4 DATE		
EV. 5 DATE		
EV. 6 DATE		
EV. 7 DATE		
EV. 8 DATE		

Rezoning Documents

Petition #2016-002

TECHNICAL DATA SHEET/PLAN

September 28, 2015

2. GENERAL PROVISIONS

- a. UNLESS OTHER STANDARDS ARE ESTABLISHED BY THE REZONING PLAN OR THESE DEVELOPMENT STANDARDS, ALL DEVELOPMENT STANDARDS ESTABLISHED UNDER THE CITY OF CHARLOTTE ZONING b. CONNECTIONS TO PARK OR GREENWAYS ARE NOT APPLICABLE. ORDINANCE (THE "ORDINANCE") FOR THE B-1 (PED OVERLAY) ZONING DISTRICT SHALL BE FOLLOWED IN CONNECTION WITH THE DEVELOPMENT TAKING PLACE ON THE SITE DEPICTED ON THIS REZONING PLAN.
- b. ALTERATIONS TO THE CONDITIONAL PLAN ARE SUBJECT TO SECTION DEVELOPMENT 6.207 <u>ALTERATIONS TO APPROVAL</u>

3. OPTIONAL PROVISIONS

a. PED-O FOR HEIGHT - TO REQUEST AN ADDITIONAL 13'-0" OF HEIGHT IN ORDER TO ENCLOSE A PORTION OF THE EXISTING ROOF TERRACE ON TOP OF THE PARKING DECK

4. PERMITTED USES

a. THE DEVELOPMENT PARCEL WILL CONFORM TO B-1 (PED) DISTRICT ALLOWABLE USES.

5. TRANSPORTATION

a. PARKING WILL BE PROVIDED (EXISTING PARKING DECK) WHICH WILL MEET OR EXCEED THE STANDARDS OF THE ZONING ORDINANCE.

6. ARCHITECTURAL STANDARDS

a. THE BUILDING MATERIALS USED ON THE BUILDINGS CONSTRUCTED ON THE SITE WILL BE A COMBINATION OF PORTIONS OF THE FOLLOWING: METAL PANEL, GLASS, BRICK, STONE, PRECAST CONCRETE, SYNTHETIC STONE, CEMENTIOUS FIBER BOARD, STUCCO, EIFS, DECORATIVE BLOCK AND/OR WOOD. VINYL AS A BUILDING MATERIAL MAY ONLY BE USED ON WINDOWS, SOFFITS AND ON HANDRAILS/ RAILINGS.

b. THE ATTACHED ILLUSTRATIVE BUILDING SECTION AND 3D MASSING $^{'}$ VIEW ARE INCLUDED TO REFLECT THE BUILDING SCALE. THE INTENT $^{\prime}_{1}\setminus$ OF THE MATERIAL SELECTION IS TO MATCH THE CHARACTER OF THE EXISTING DEVELOPMENT.

c. NO EXPANSE OF SOLID WALL WILL EXCEED 20'-0" IN LENGTH.

d. HVAC AND RELATED MECHANICAL EQUIPMENT WILL BE SCREENED FROM PUBLIC VIEW AND VIEW OF ADJACENT PROPERTIES AT GRADE.

7. STREETSCAPE AND LANDSCAPING

- a. EXISTING BUFFER AREAS WILL REMAIN AND BE MAINTAINED. ADDITIONAL BUFFER AREAS REQUIRED BY THE ZONING ORDINANCE WILL BE DEVELOPED IN ACCORDANCE WITH SECT. 12.302.
- b. EXISTING SCREENING WILL REMAIN AND BE MAINTAINED. ADDITIONAL REQUIRED SCREENING WILL CONFIRM TO THE APPLICABLE STANDARDS OF SECT. 12.303 OF THE ZONING ORDINANCE.

8. ENVIRONMENTAL FEATURES

- a. EXISTING CONTROLS WILL REMAIN IN PLACE. THERE HAS BEEN NO CHANGE IN TOTAL PROJECT SQUARE FOOTAGE OR DEVELOPED
- b. THE PETITIONER SHALL COMPLY WITH THE CHARLOTTE CITY COUNCIL APPROVED AND ADOPTED POST CONSTRUCTION CONTROLS ORDINANCE IF APPLICABLE.
- c. THE PETITIONER SHALL COMPLY WITH THE TREE ORDINANCE.

9. PARKS, GREENWAYS & OPEN SPACE

c. OPEN SPACE SHALL COMPLY WITH ORDINANCE.

- a. THERE HAS BEEN NO CHANGE IN TOTAL PROJECT SQUARE FOOTAGE OR DEVELOPED AREA.

10. FIRE PROTECTION

a. NOT APPLICABLE. REMAINS AS APPROVED IN EXISTING

11. SIGNAGE

a. SIGNAGE WILL BE PROVIDED PER THE ORDINANCE.

12. LIGHTING

a. EXISTING LIGHTING MEETS THE ORDINANCE.

b. ANY NEW INTERNAL LIGHTING AS PRESCRIBED BY THE

ORDINANCE. 13. PHASING

a. NOT APPLICABLE.

14. OTHER

a. THROUGHOUT THIS REZONING PETITION, THE TERMS "OWNER", "OWNERS", OR "PETITIONER" SHALL, WITH RESPECT TO THE SITE, BE DEEMED TO INCLUDE THE HEIRS, DEVISEES, PERSONAL REPRESENTATIVES, SUCCESSORS IN INTEREST AND ASSIGNEES OF THE OWNER OR OWNERS OF THE SITE WHO MAY BE INVOLVED IN ITS DEVELOPMENT FROM TIME TO TIME.





ARCHITECTURE ■ PLANNING ■ INTERIORS

1230 West Morehead Street, Suite 204 Charlotte, North Carolina 28208

T:704.374.0916 F:704.342.3808


www.neighboringconcepts.com

his drawing and the design shown are the property of Neighboring Concepts, PLLC The reproduction, copying, or other use of this drawing without their written consent is prohibited and any infringement will be subject to legal action.

Neighboring Concepts, PLLC

VIEW FROM DUCKWORTH AVE RZ-4

MEET ORIGINAL CITY APPROVED DESIGN INTENT (SEE RZ-01)

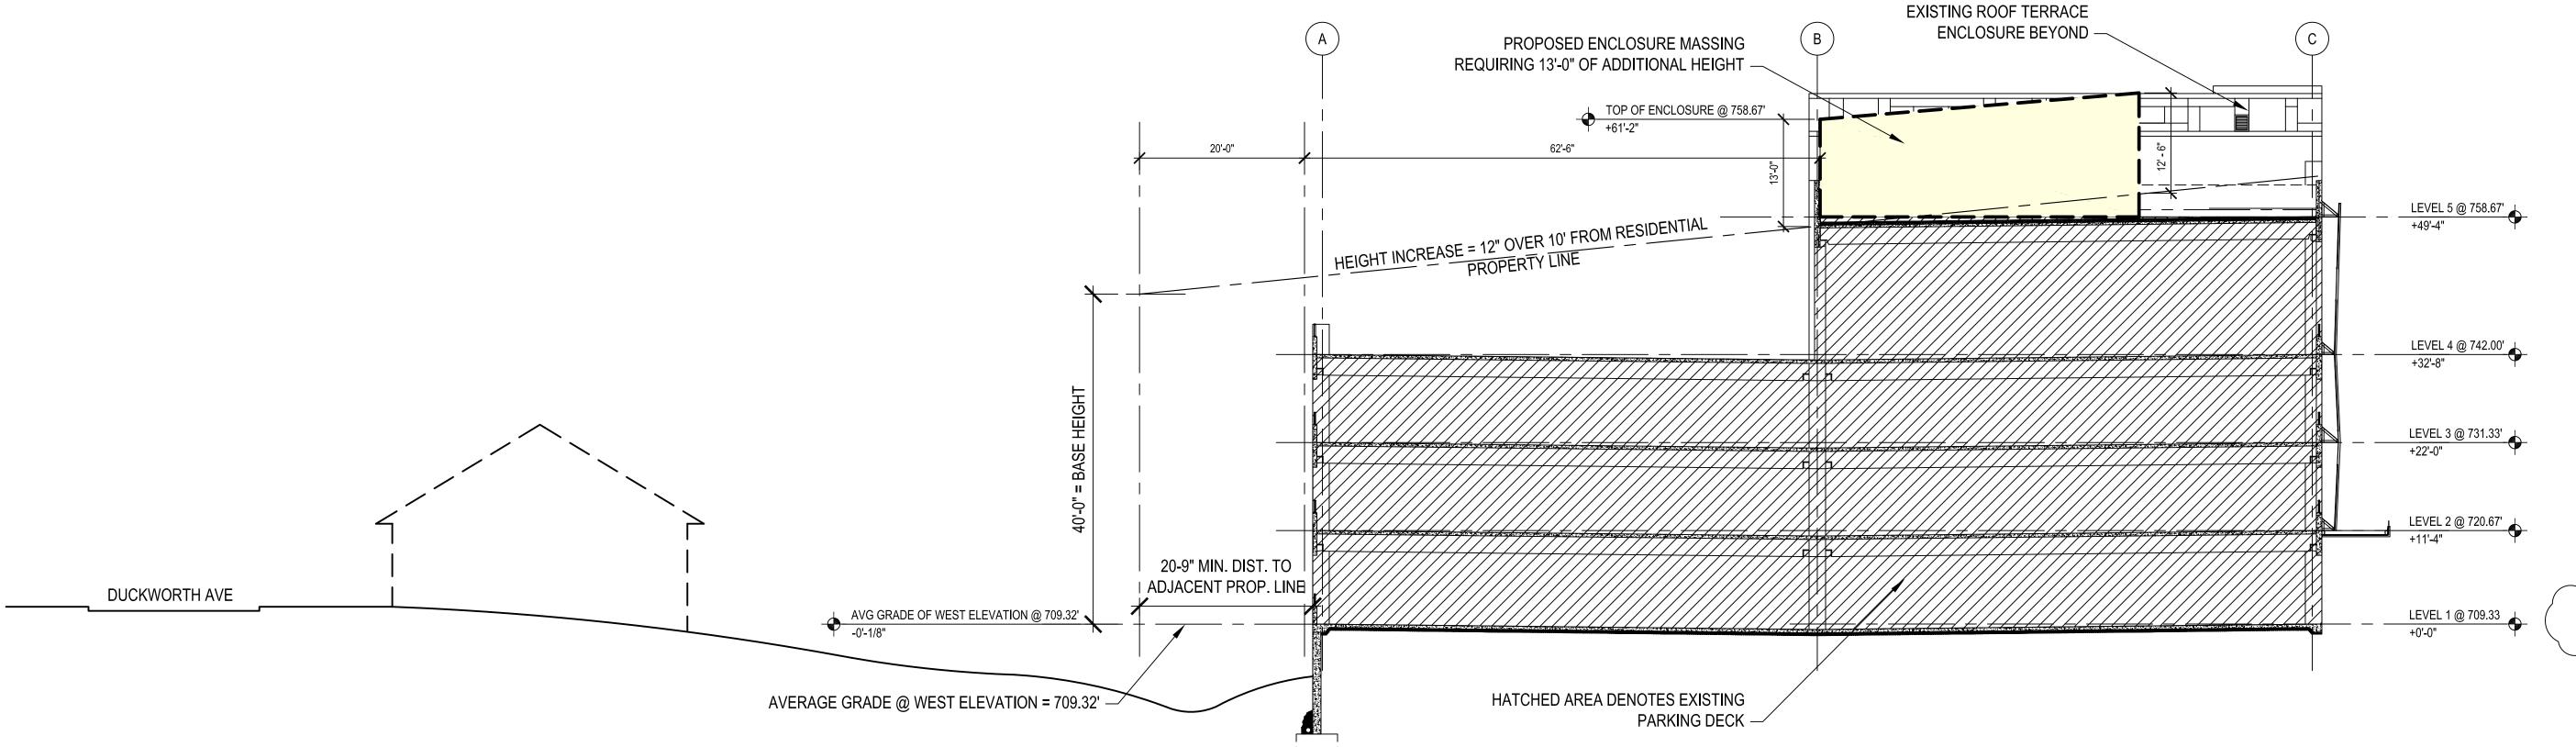

Skyline Terrace Renovation

12-18-2015 REV. 2 DATE REV. 3 DATE REV. 4 DATE REV. 5 DATE REV. 6 DATE REV. 7 DATE

Rezoning Documents

Petition #2016-002

TECHNICAL DATA SHEET / **DEVELOPMENT NOTES**

September 28, 2015

NC 13-001

RZ-4