



LANDSCAPE ARCHITECTURE CIVIL ENGINEERING TRANSPORTATION PLANNING

459 Wilkinson Blvd, Ste 200 Charlotte, NC 28208 04.343,0608 www.drgrp.com

CORPORATE SEAL C-95 C-2165 NCBELS

REZONING PETITION FOR PUBLIC HEARING 2016-046

REZONING PLANS


RO

0 APPROVED BY CITY COUNCIL

JUN 2 0 2016

588-001

SCHEMATIC SITE PLAN

 

SCALE: 1" = 20'


PROJECT#: DRAWN BY: CHECKED BY:

JANUARY 21, 2016

REVISIONS:

1.03.21.16 PER CITY REVIEW 2.04.18.16 PER CITY REVIEW 3.05.18.16 PER CITY REVIEW 4.05.26.16 PER CITY REVIEW


RZ1.00

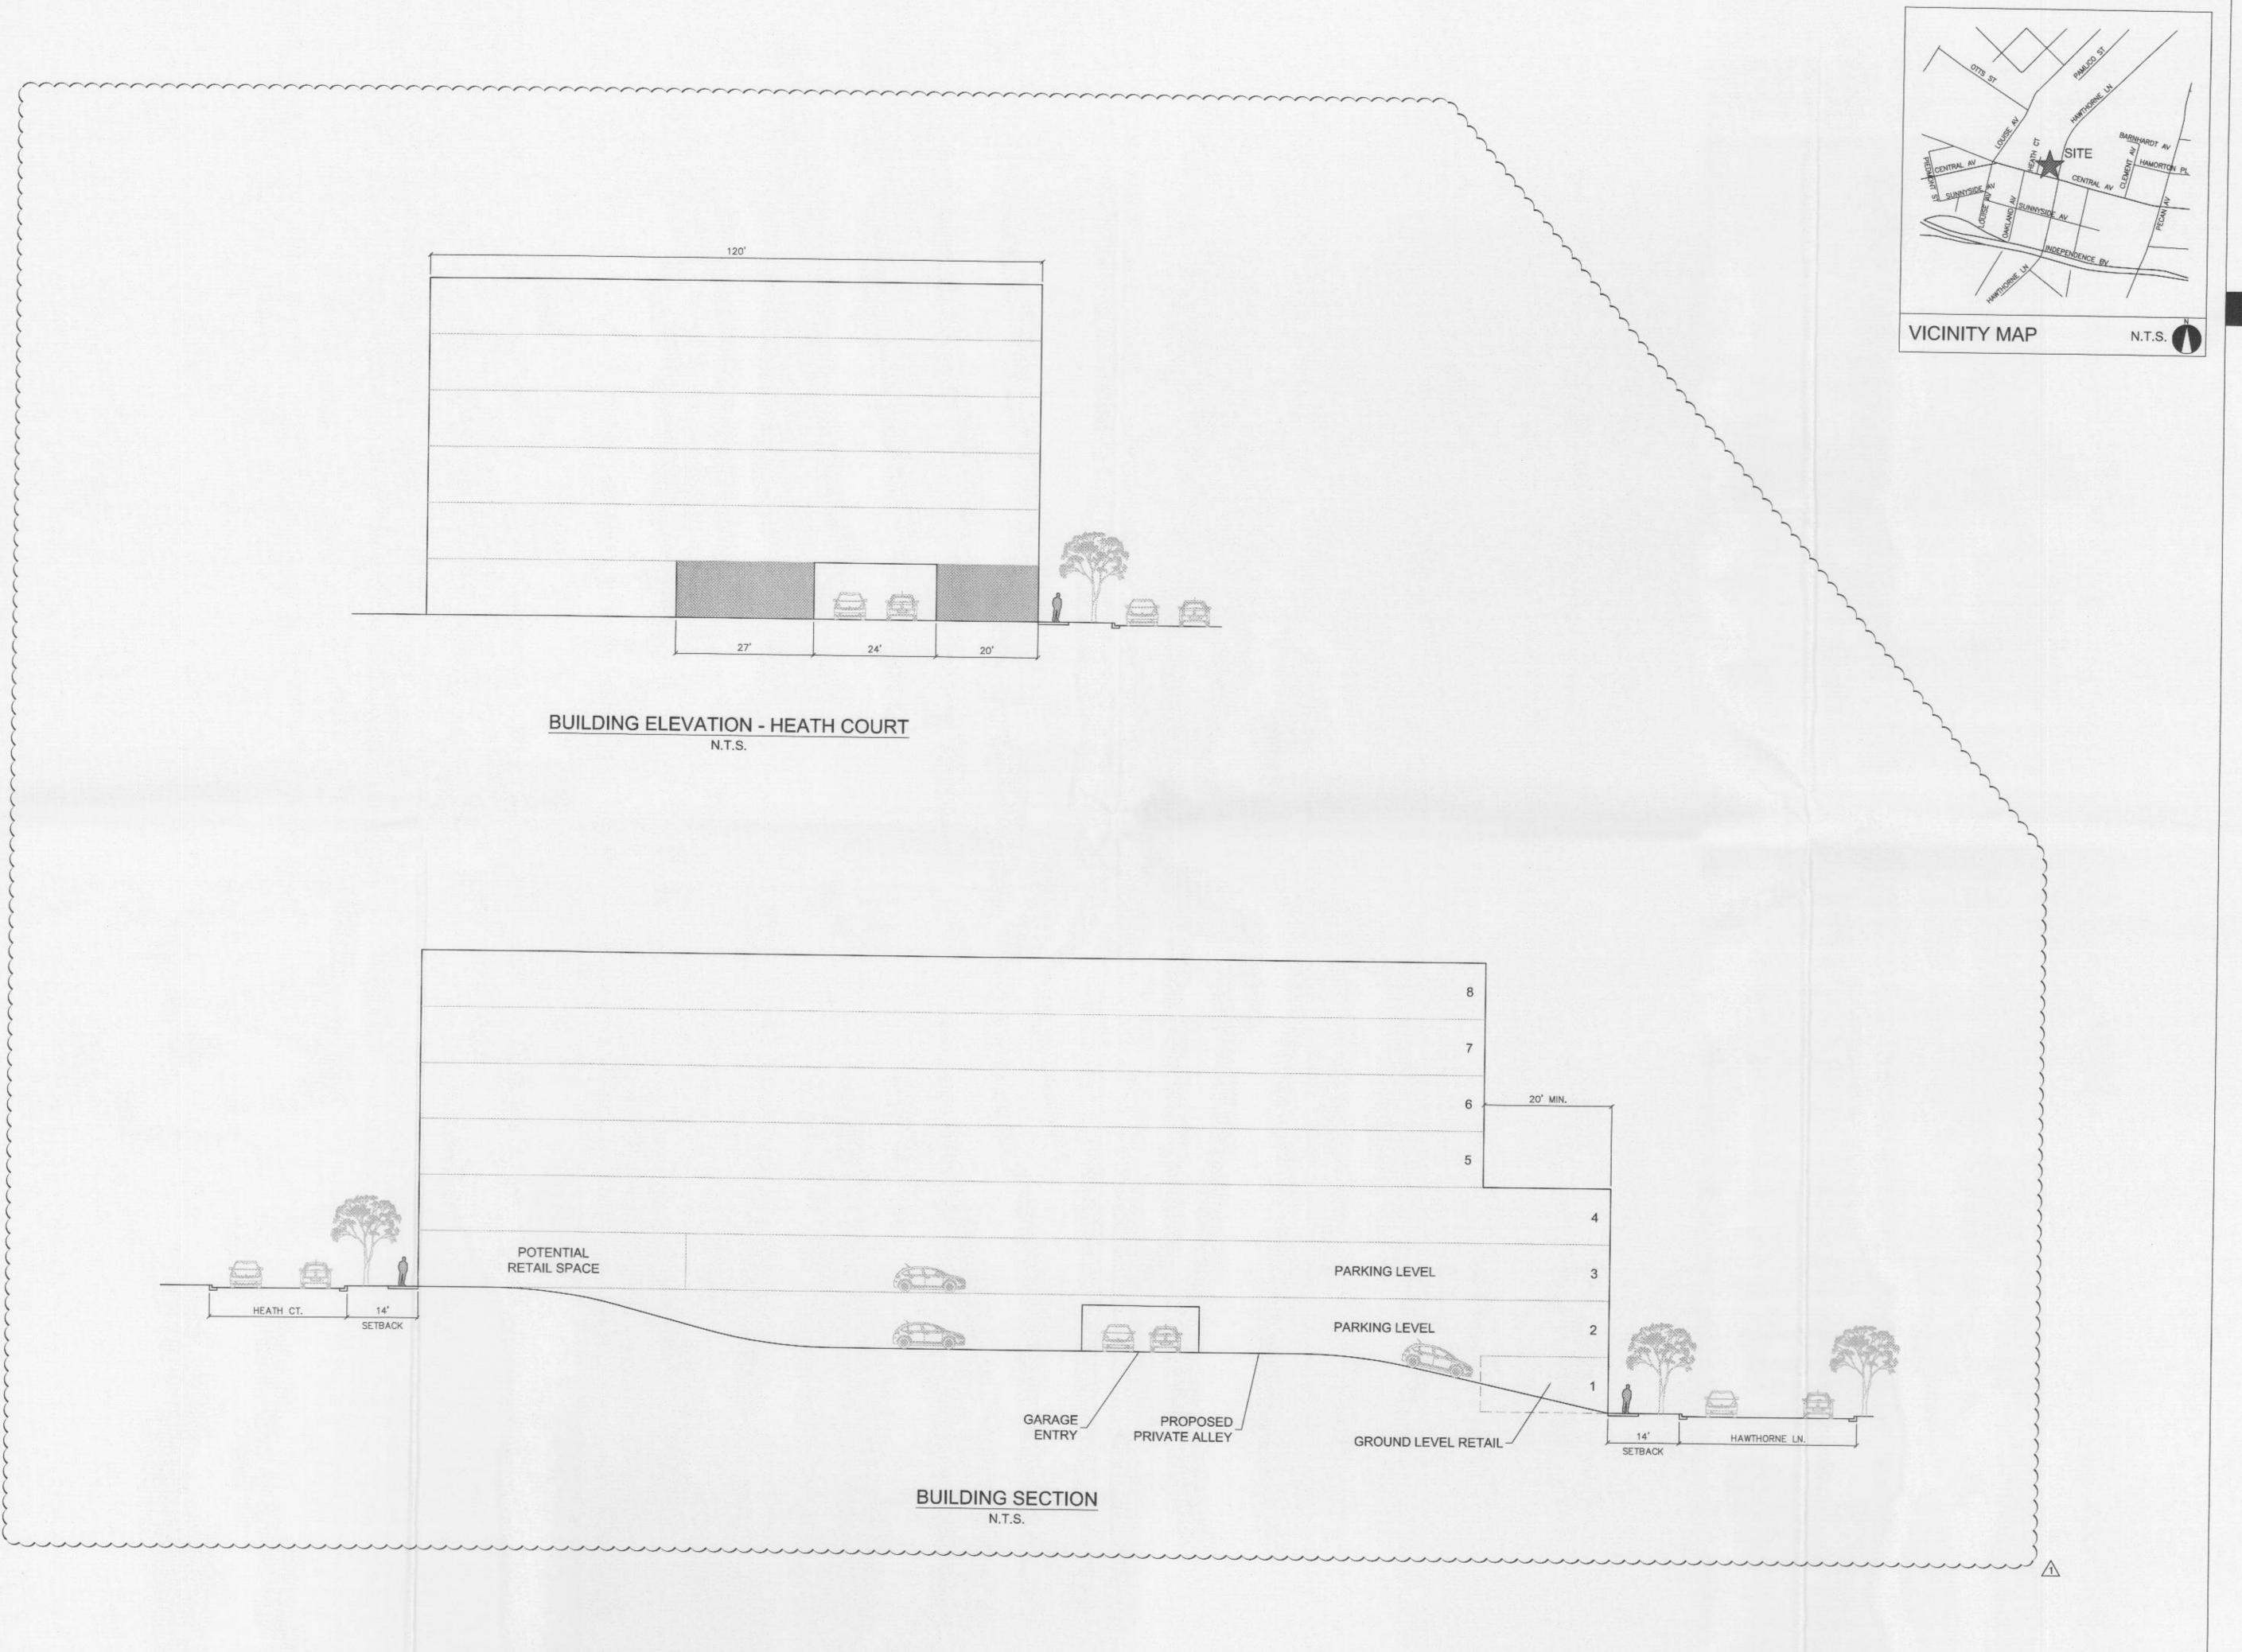



LANDSCAPE ARCHITECTURE CIVIL ENGINEERING TRANSPORTATION PLANNING

O 2459 Wilkinson Blvd, Ste 200 Charlotte, NC 28208 704.343,0608 Www.drgrp.com

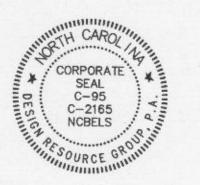

REZONING PETITION FOR PUBLIC HEARING 2016-XXX

REZONING PLANS

NTRAL STORAGE CHARLOTTE, NORTH CAROLINA 101 CENTRAL GROUP, LLC P.O. BOX 958 DAVIDSON, NC 28036

APPROVED BY

JUN 2 0 2016

BUILDING SECTIONS

SCALE: N.T.S.

PROJECT #: DRAWN BY: CHECKED BY:


Copyright © 2016 Design Resource Group, PA This plan or drawing and any accompanying documents or calculations are the property of Design Resource Group, PA; and are intended solely for the use of the recipient noted. No third party use or modification is permitted without written authorization.

588-001 DK TH

JANUARY 21, 2016


REVISIONS:

1.03.21.16 PER CITY REVIEW

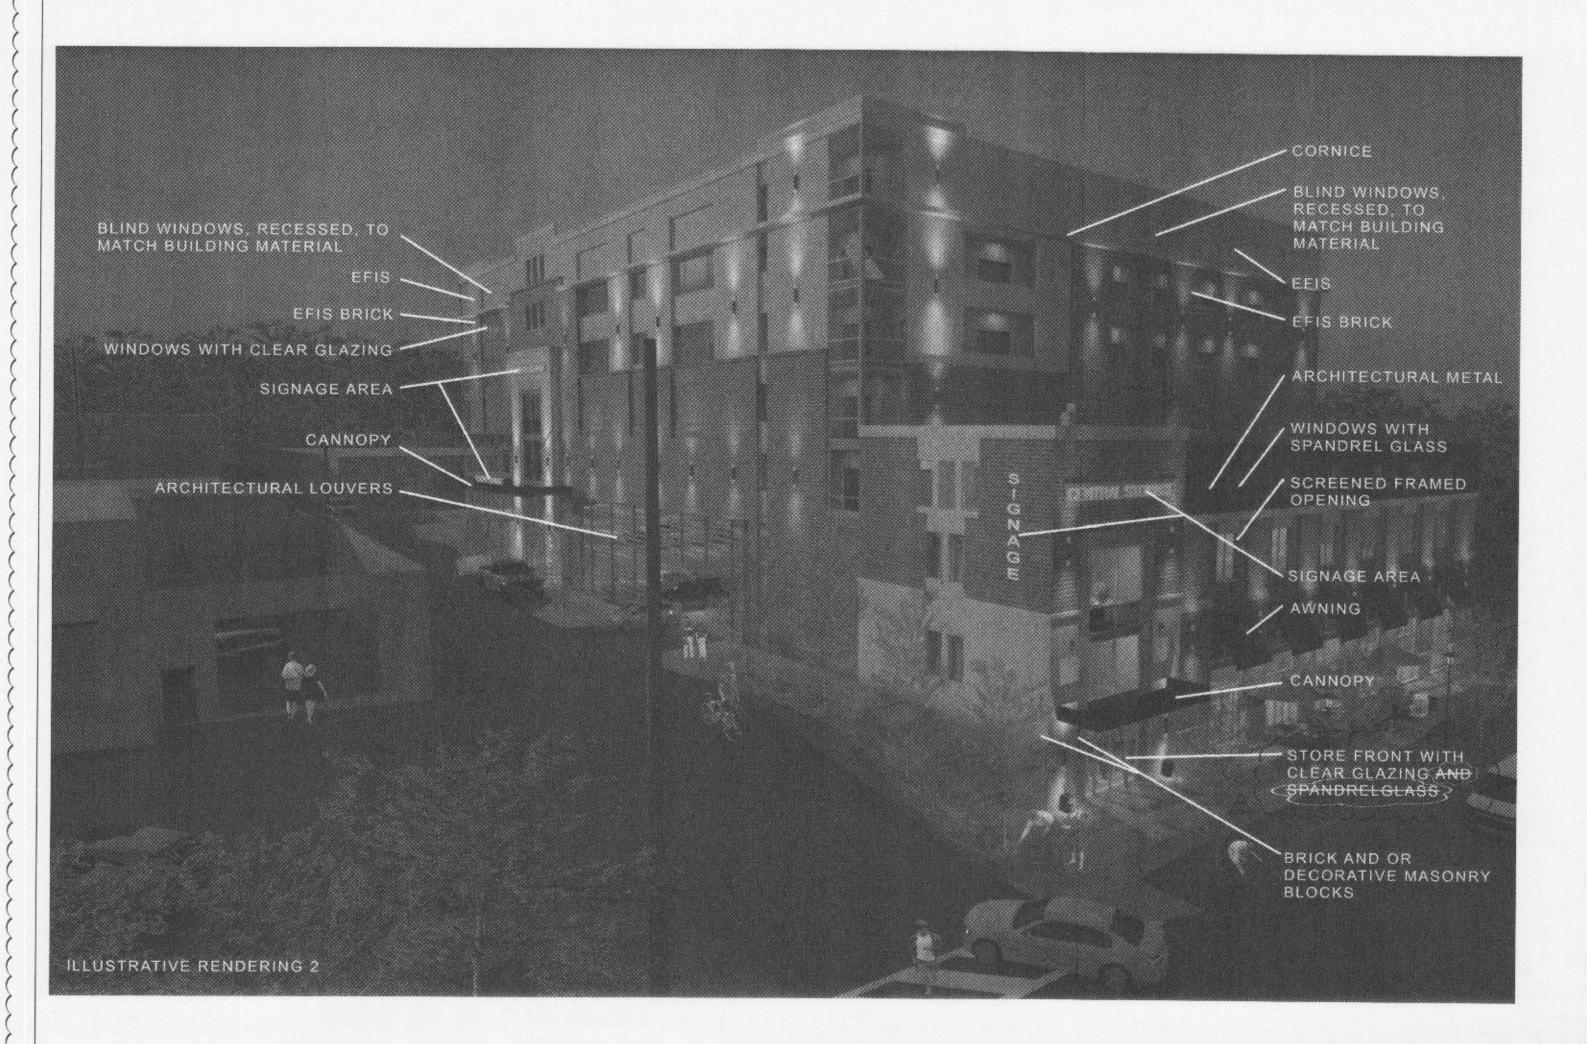





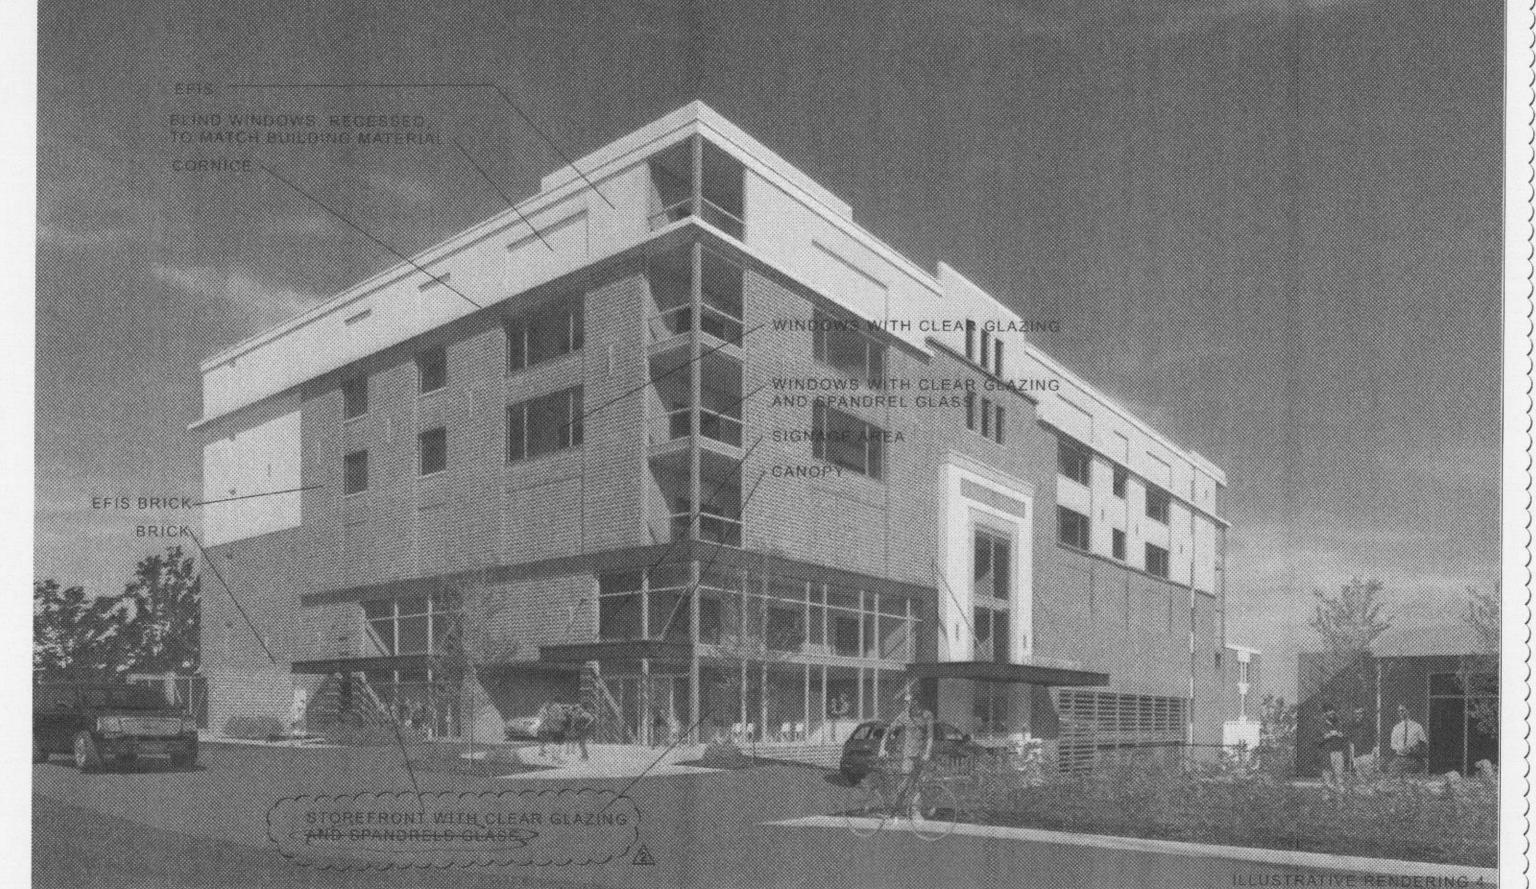


Copyright © 2016 Design Resource Group, PA This plan or drawing and any accompanying documents or calculations are the property of Design Resource Group, PA; and are intended solely for the use of the recipient noted. No third party use or modification is permitted without written authorization.

Butter and the state of the sta

GENERAL NOTE:

THESE RENDERINGS ARE CONCEPTUAL IN NATURE, AND ARE INTENDED TO ILLUSTRATE THE GENERAL APPEARANCE OF THE BUILDING. CHANGES AND ALTERATIONS WHICH DO NOT SUBSTANTIALLY AFFECT THE OVERALL APPEARANCE SHALL BE PERMITTED BASED ON THE FINAL DESIGN AND CONSTRUCTION DRAWINGS.

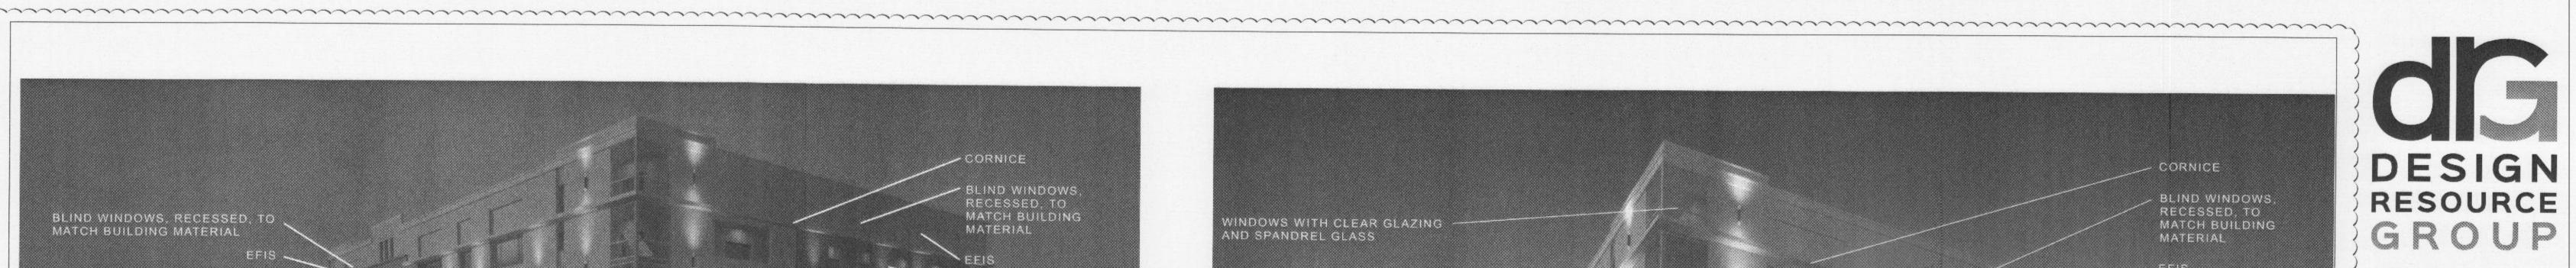

LANDSCAPE ARCHITECTURE CIVIL ENGINEERING TRANSPORTATION PLANNING

2459 Wilkinson Blvd, Ste 200 Charlotte, NC 28208 704.343.0608 www.drgrp.com



REZONING PETITION FOR PUBLIC HEARING 2016-046

REZONING PLANS

REZUNING PLANS

RAGE JUINA P. LLC

SLOTTE, NORTH CAROLINA

CENTRAL GROUP, LLC
P.O. BOX 958

APPROVED BY

JUN 2 0 2016

ILLUSTRATIVE RENDERINGS

SCALE: N.T.S.

PROJECT #: DRAWN BY: CHECKED BY:

JANUARY 21, 2016

JANUARY 21, 2

REVISIONS:

1.03.21.16 PER CITY REVIEW
2.04.18.16 PER CITY REVIEW

RZ3.00