


DESIGN **RESOURCE** 

LANDSCAPE ARCHITECTURE CIVIL ENGINEERING TRANSPORTATION PLANNING

www.drgrp.com

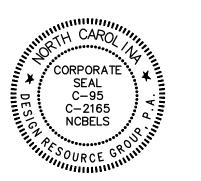

**REZONING PETITION** FOR PUBLIC HEARING: 2016-081

REZONING PLANS

HOLDING O. BOX 958 SON, NC 28036

ORN P.G

**SCHEMATIC** 


SITE PLAN

PROJECT #: 588-002

MAY 18, 2016

**REVISIONS:** 

1.05.23.16 - PER STAFF COMMENT 2 06.20.16 - PER STAFF COMMENT 3.06.28.16 - PER STAFF COMMENT

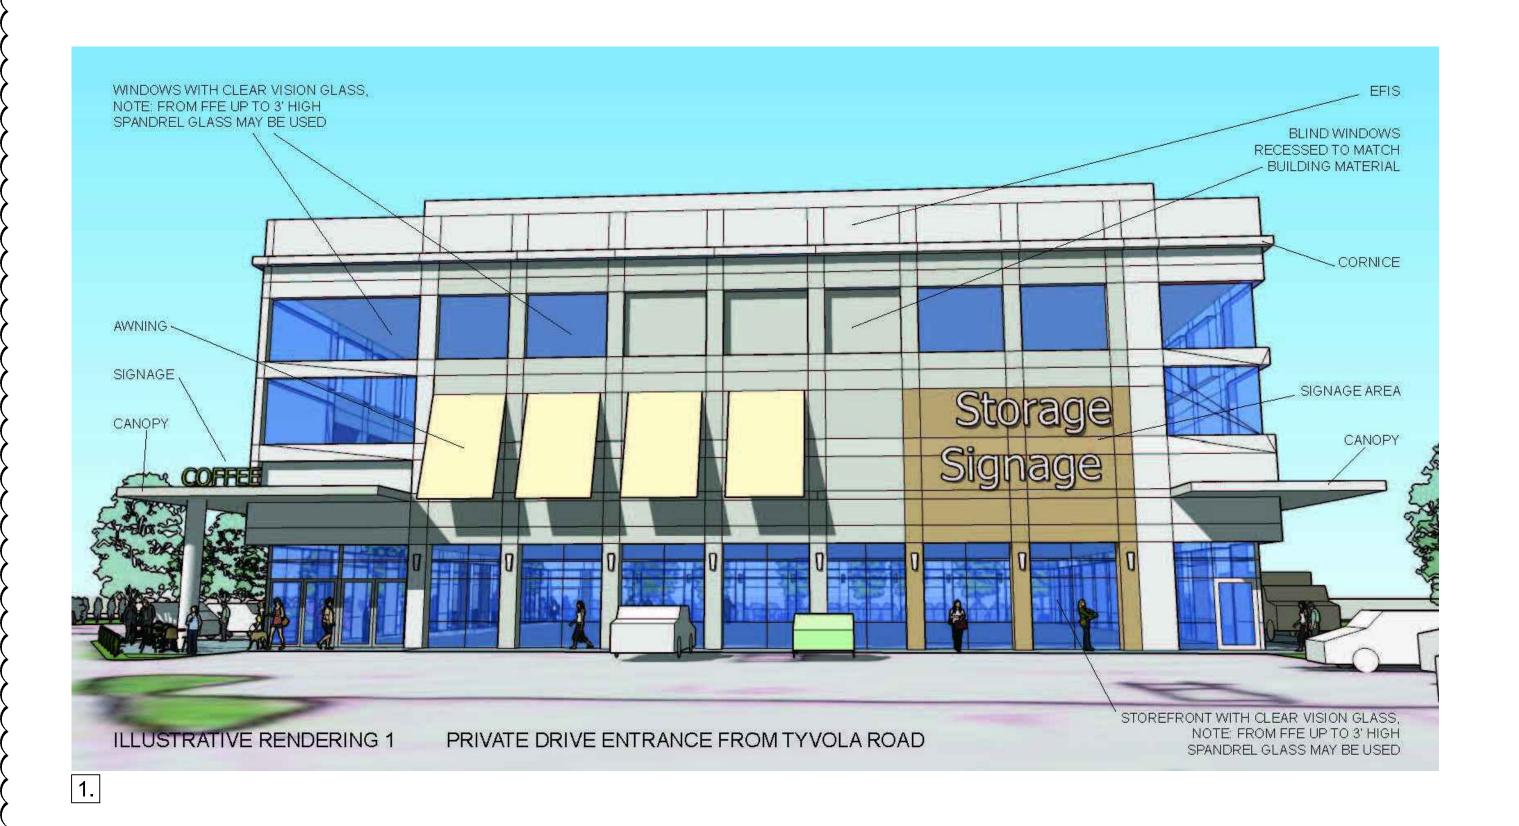







Copyright © 2016 Design Resource Group, PA This plan or drawing and any accompanying documents or calculations are the property of Design Resource Group, PA; and are intended solely for the use of the recipient noted. No third party use or modification is permitted without written authorization

DESIGN RESOURCE GROUP

LANDSCAPE ARCHITECTURE CIVIL ENGINEERING TRANSPORTATION PLANNING

O 2459 Wilkinson Blvd, Ste 200 Charlotte, NC 28208 704.343.0608 www.drgrp.com



REZONING PETITION FOR PUBLIC HEARING: 2016-081

**REZONING PLANS** 

**D** 4

ARLOTTE, NORTH CAROLINA

THORN HOLDING GROUF
P.O. BOX 958
DAVIDSON, NC 28036

BUILDING ELEVATIONS

SCALE: N.T.S.

PROJECT #: DRAWN BY:

MAY 18, 2016

REVISIONS:

1 05.23.16 - PER STAFF COMMENT