





AERIAL VIEW FROM FREEDOM DRIVE & THRIFT ROAD




VIEW FROM FREEDOM DRIVE

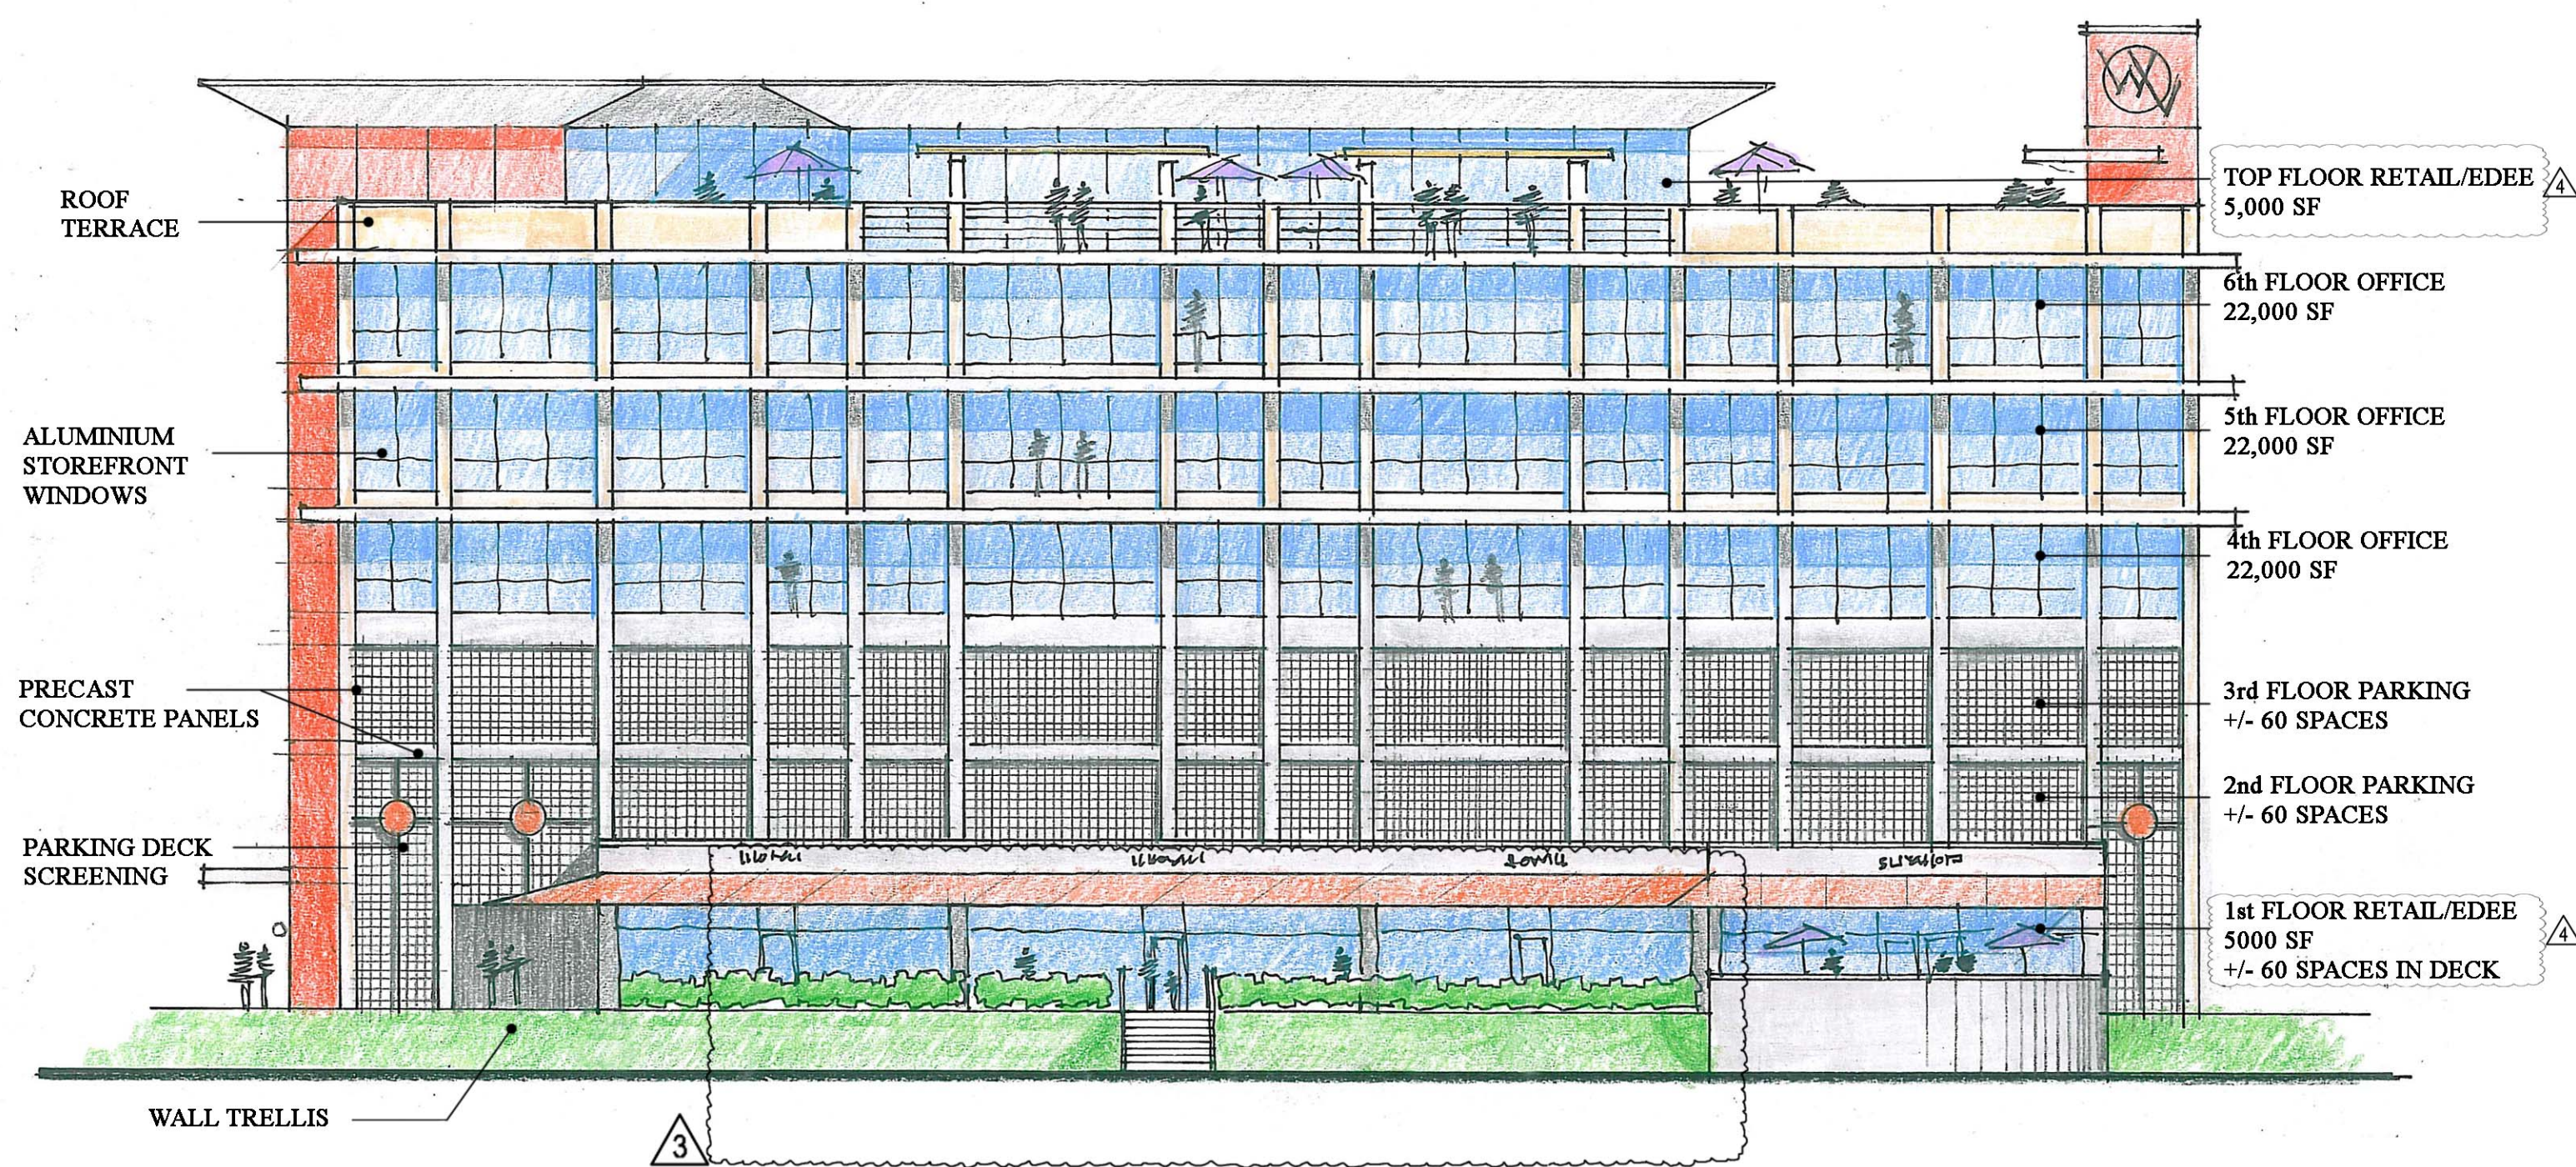


SAMPLE PARKING DECK SCREENING

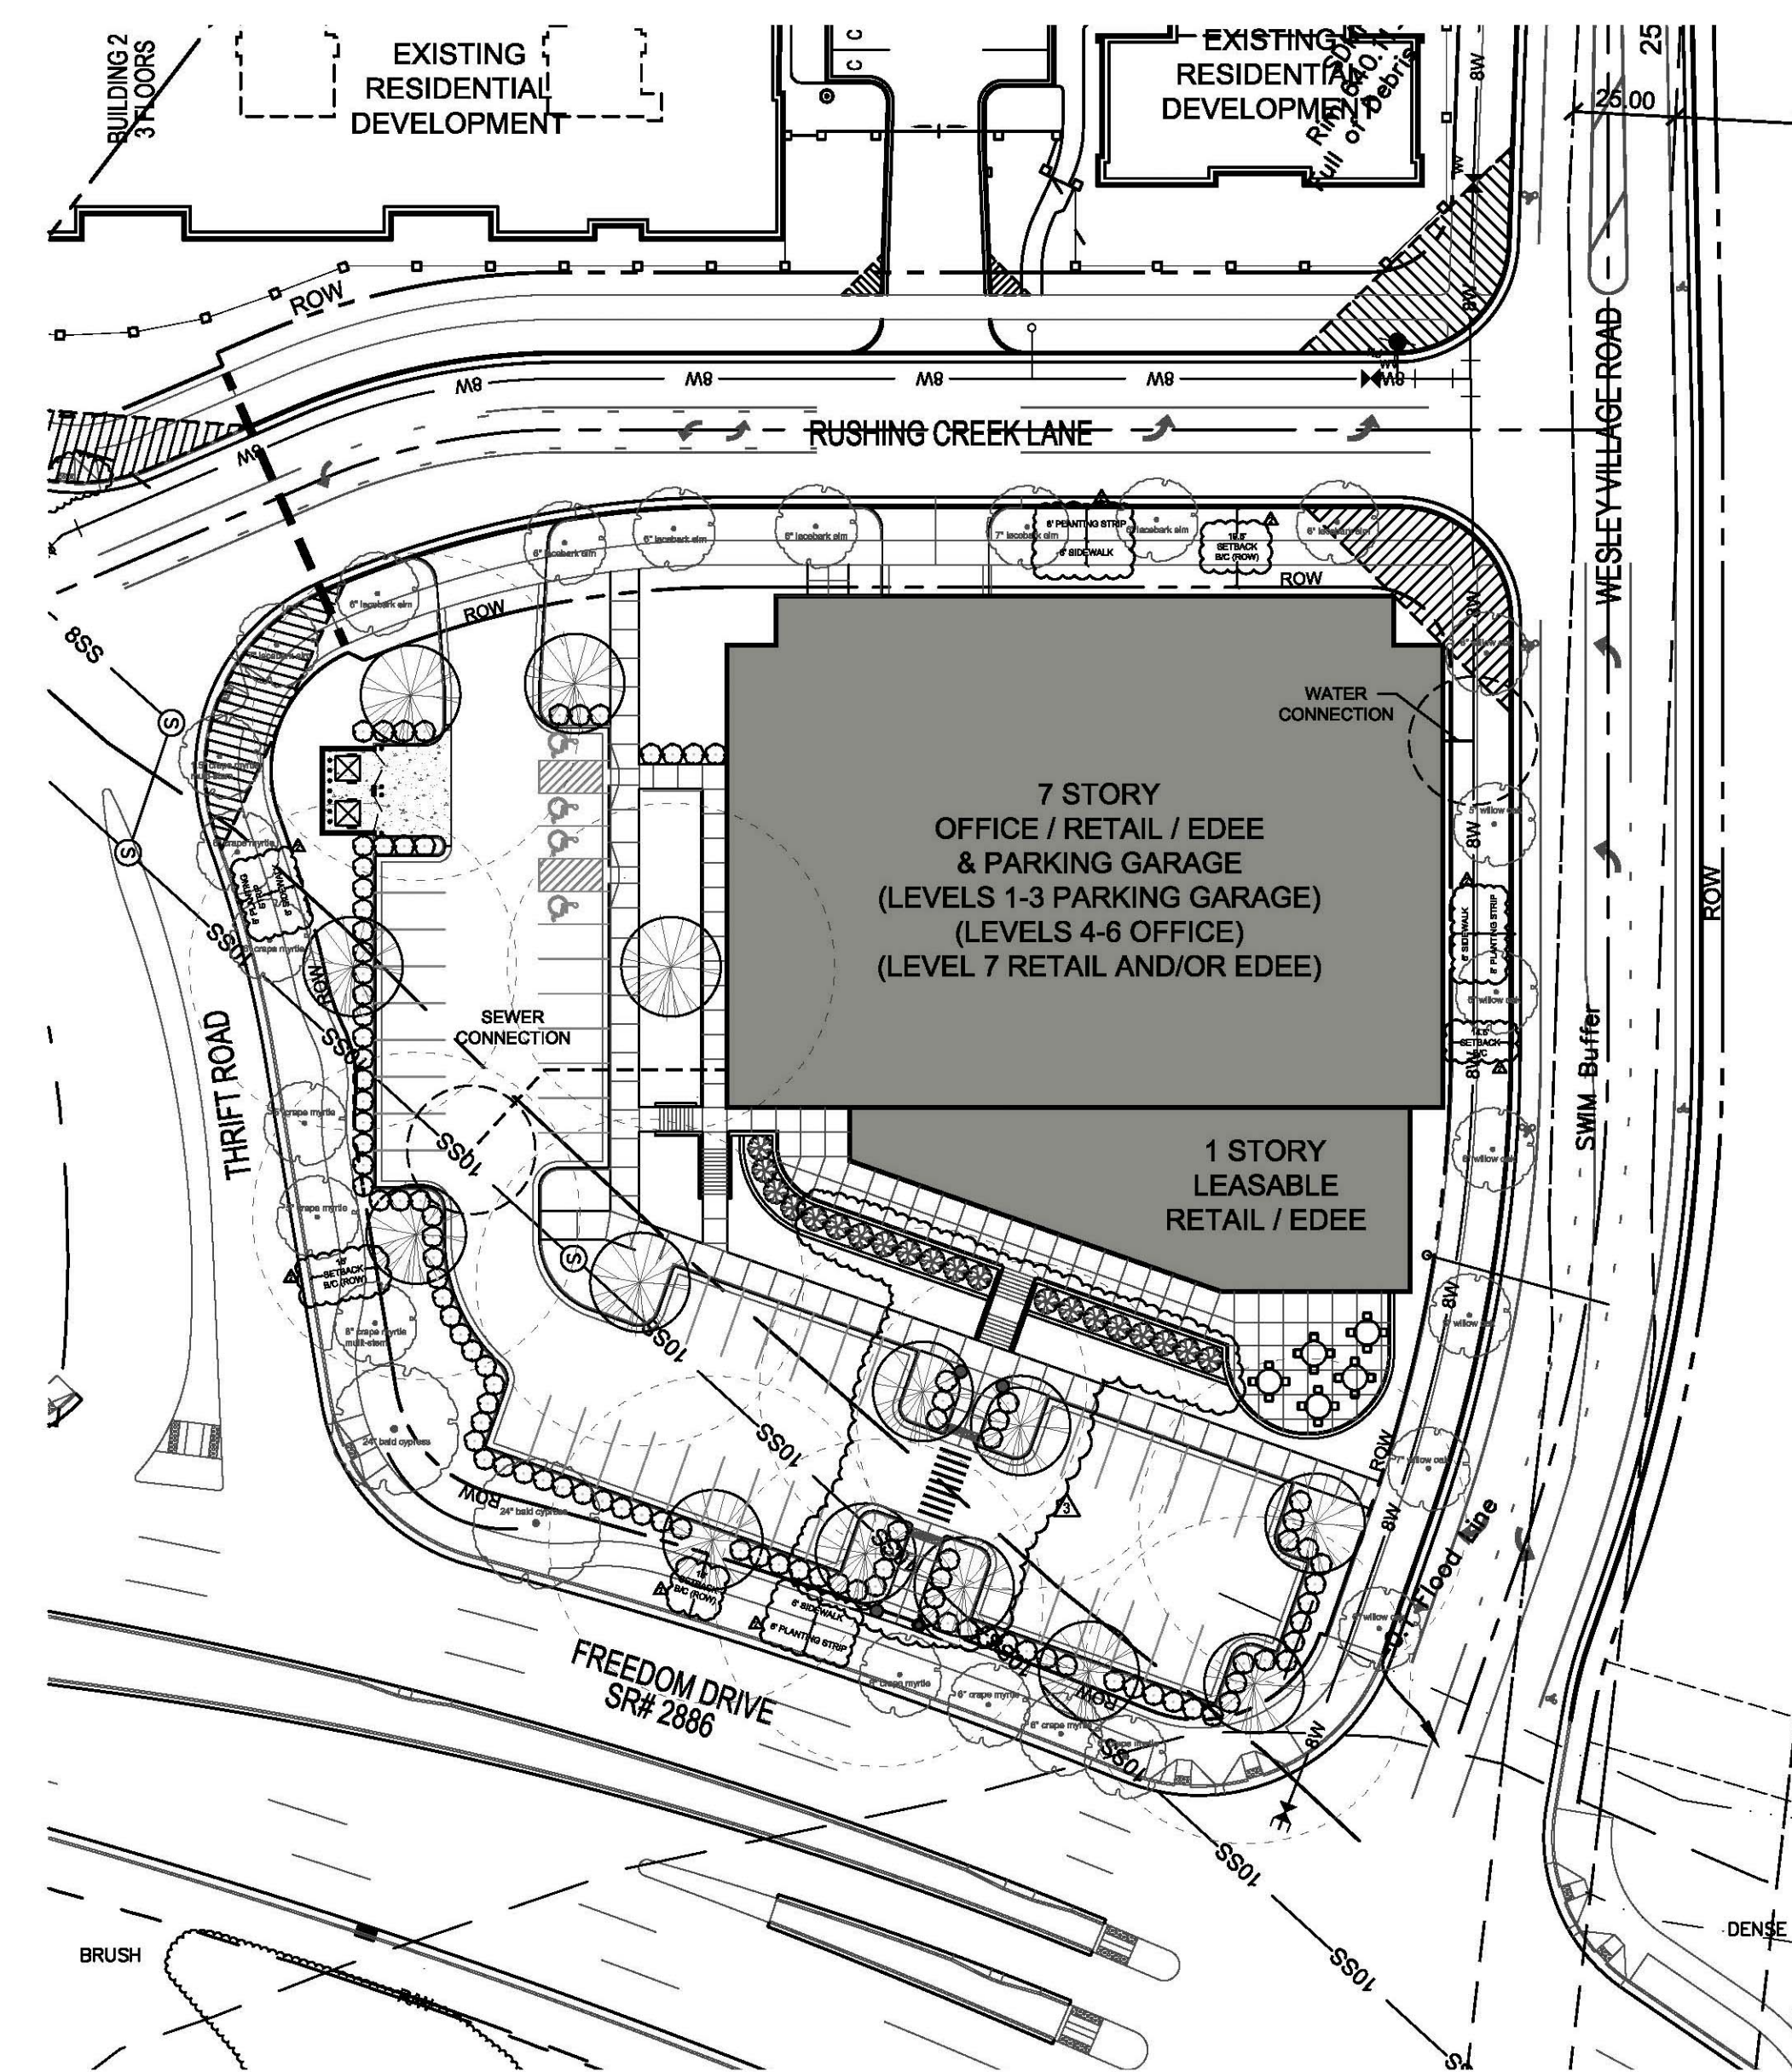

Scale: 1"=40'-0"

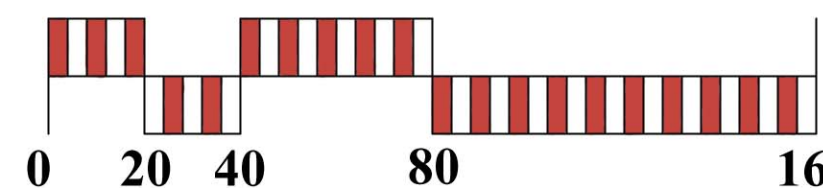

SITE PLAN

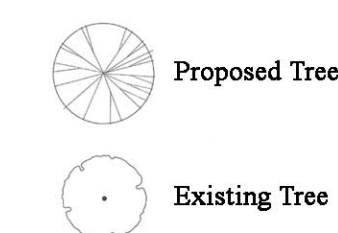

REVISIONS:
1. 10/24/16 PER REVIEW COMMENTS
2. 12/16/16 PER REVIEW COMMENTS
3. 1/18/17 PER REVIEW COMMENTS
4. 2/20/17 PER REVIEW COMMENTS

DATE: 08-26-16
DESIGNED BY: GNV
DRAWN BY: CAG
CHECKED BY: GNV
SCALE: N.T.S.
PROJECT #:

SHEET #:
RZ-2.0

WESLEY VILLAGE
CHARLOTTE, NORTH CAROLINA

FLOOR PLANS & ELEVATIONS


PETITION NUMBER: 2016-124



VIEW FROM THRIFT ROAD



VIEW FROM RUSHING CREEK LANE

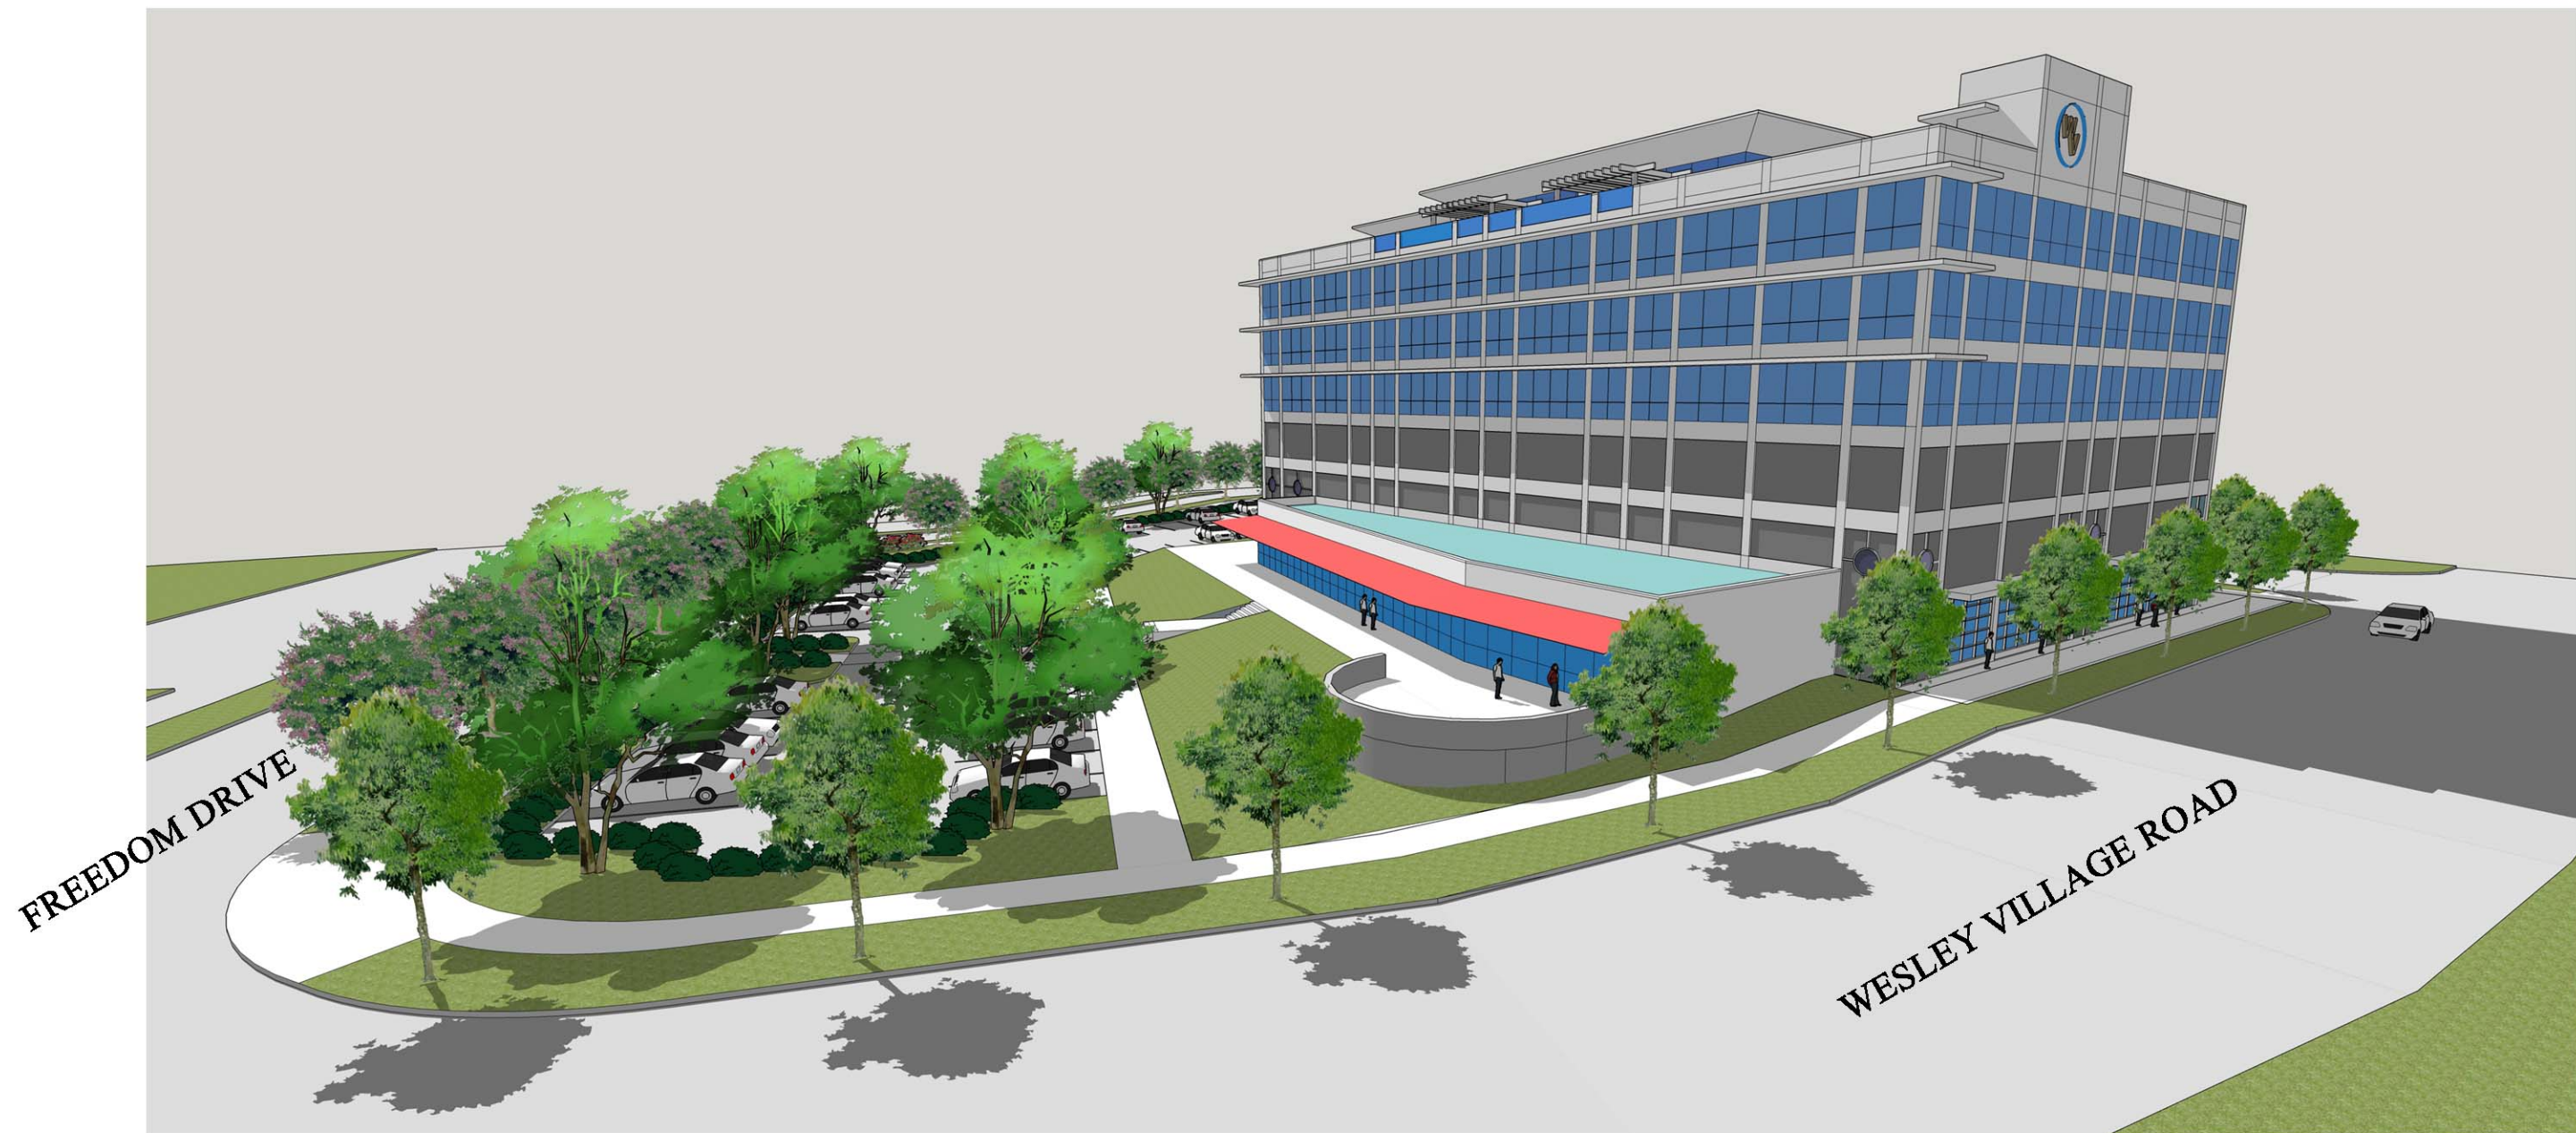

VIEW FROM WESLEY VILLAGE ROAD