



RECEIVED
By Michael Russell at 10:24 am, Mar 14, 2017

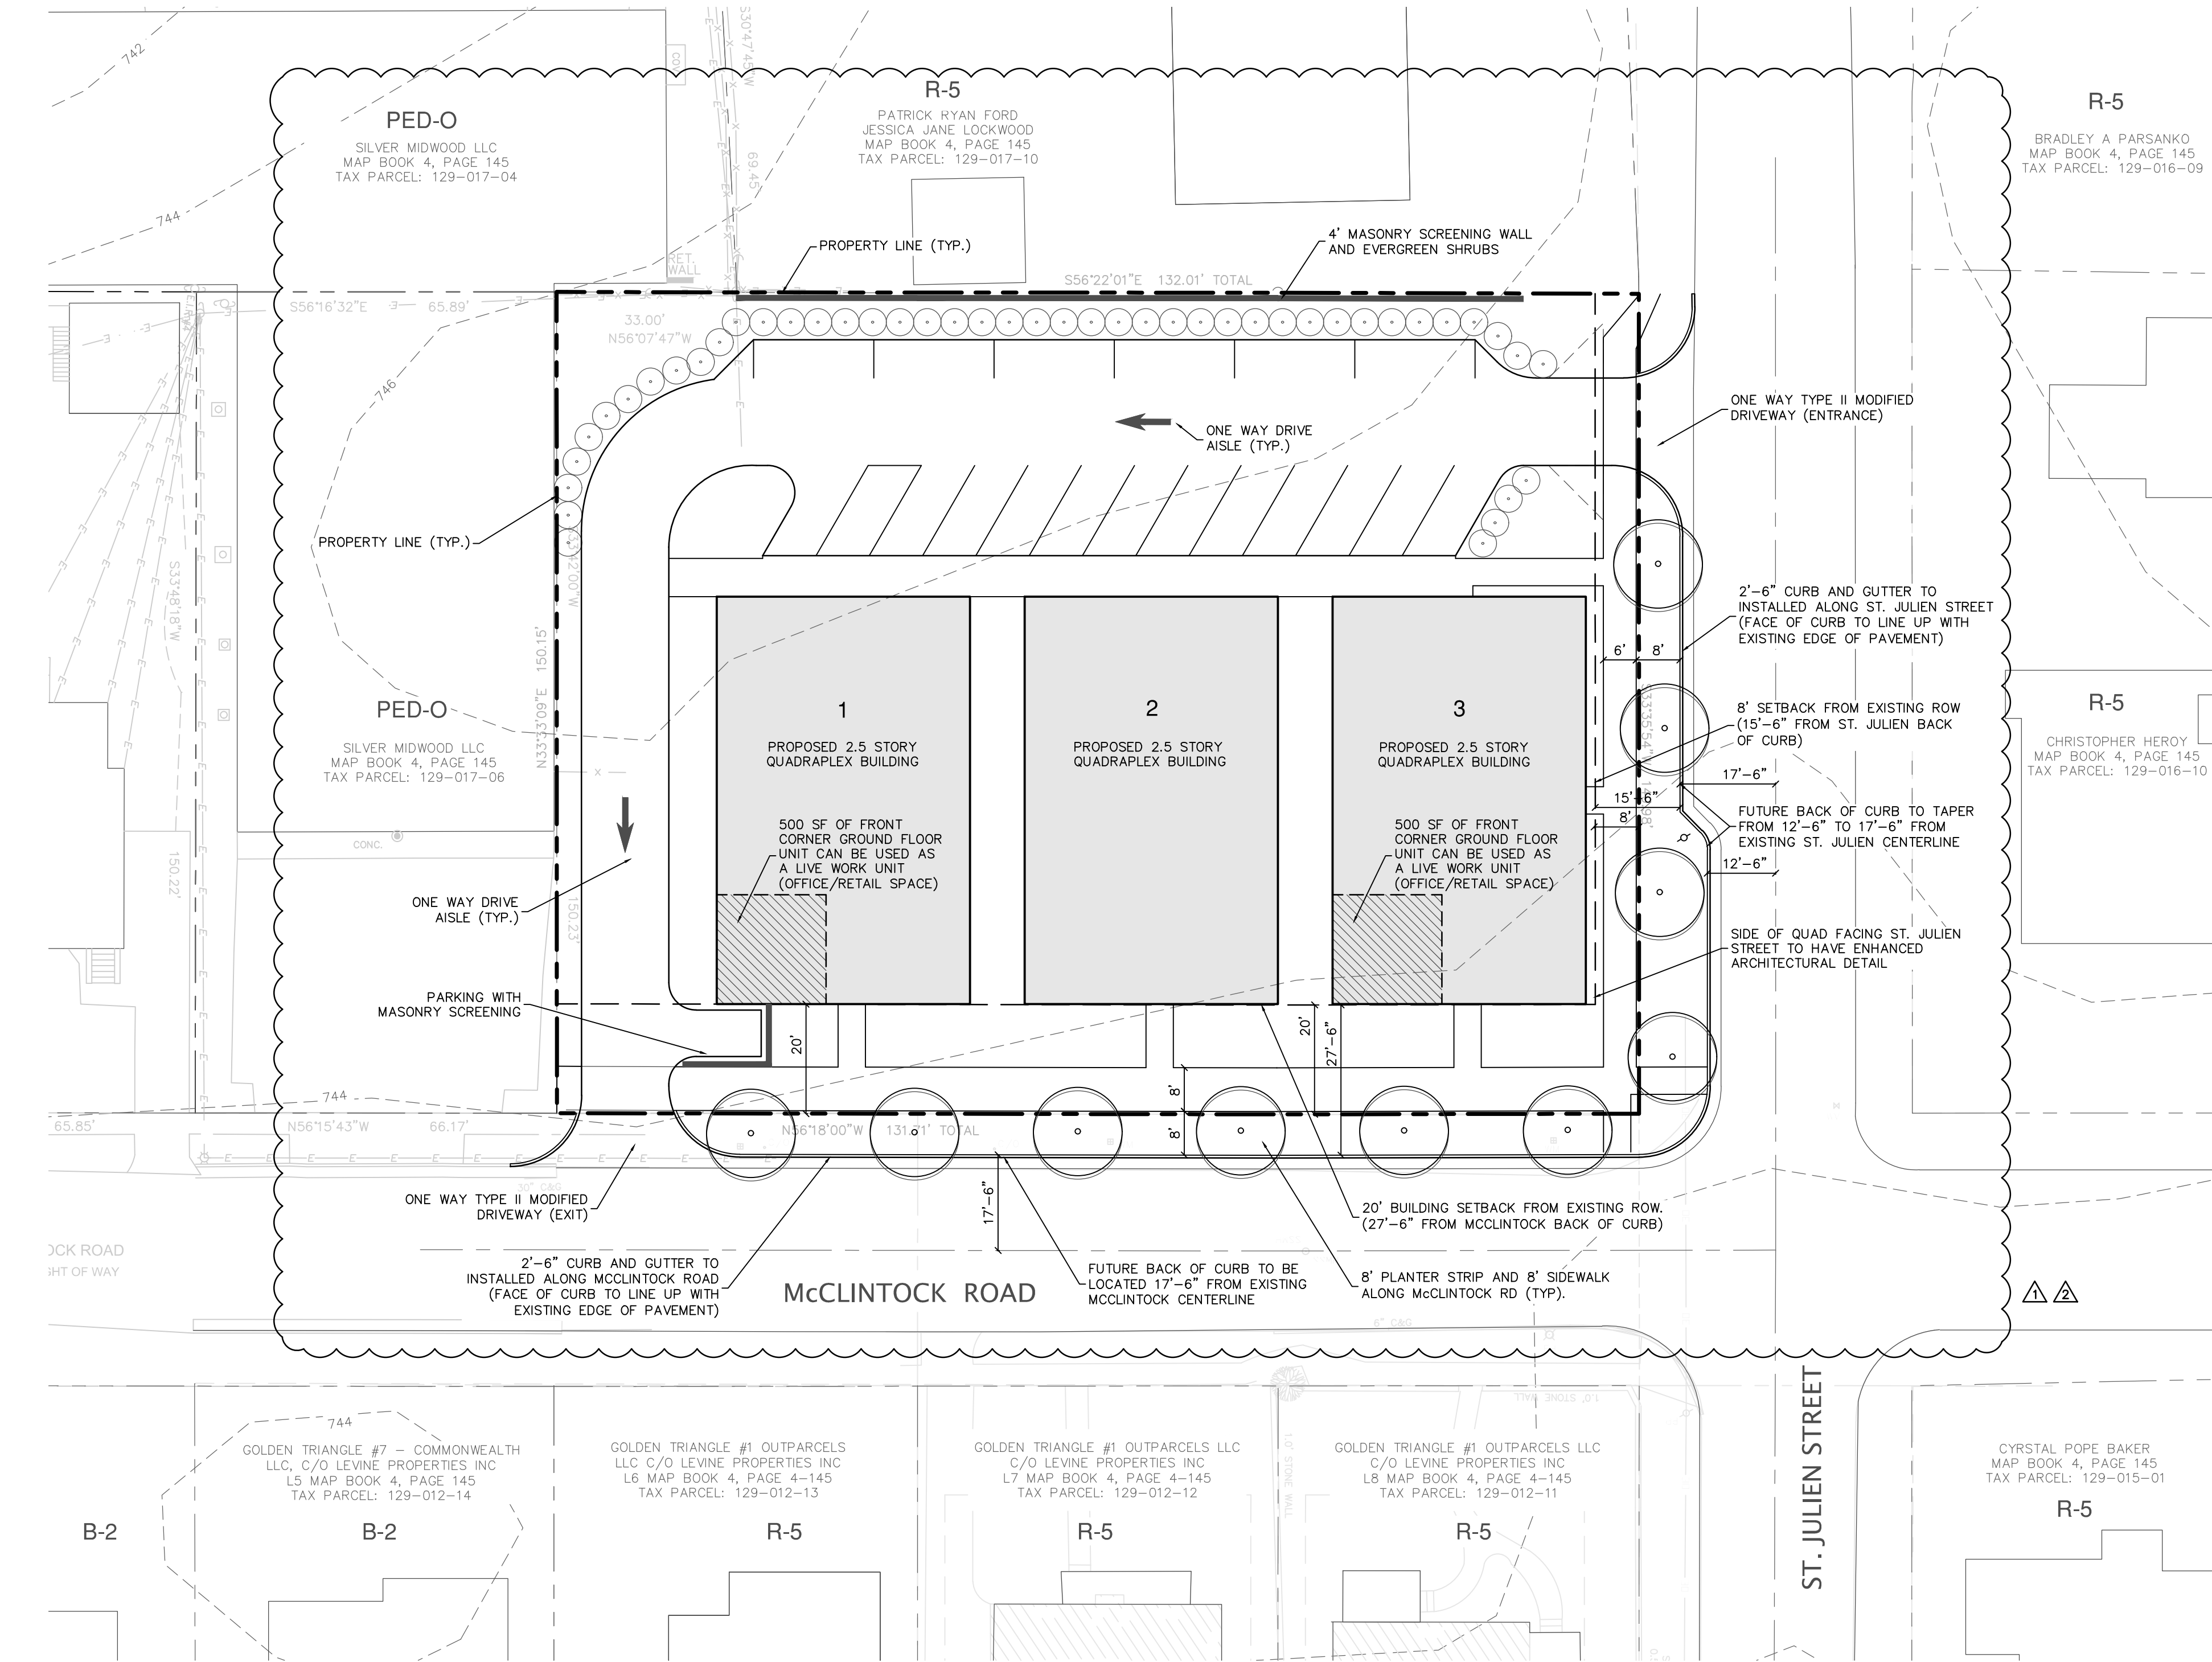

SITE DEVELOPMENT DATA	
SITE ACREAGE:	+/- 29,739 SQ FT (0.683 AC)
TAX PARCEL #:	12901707, 12901708, 12901709
EXISTING ZONING:	R-5
PROPOSED ZONING:	MUDD (CD) (5 YEARS VESTED RIGHTS)
EXISTING USE:	SINGLE FAMILY RESIDENTIAL HOMES
PROPOSED USE:	SINGLE FAMILY ATTACHED - QUADRAPLEX ONE GROUND FLOOR LIVE/WORK UNIT ALLOWED IN TWO BUILDINGS
NUMBER OF UNITS:	12 UNITS TOTAL (4 UNITS PER BUILDING)
DENSITY PROPOSED:	18 UNITS PER ACRE
BUILDING HEIGHT:	2 AND 2.5 STORIES (36' MAXIMUM)
PARKING PROVIDED:	SHALL MEET ORDINANCE REQUIREMENTS
OPEN SPACE:	SHALL MEET ORDINANCE REQUIREMENTS
TREE SAVE:	SHALL MEET ORDINANCE REQUIREMENTS

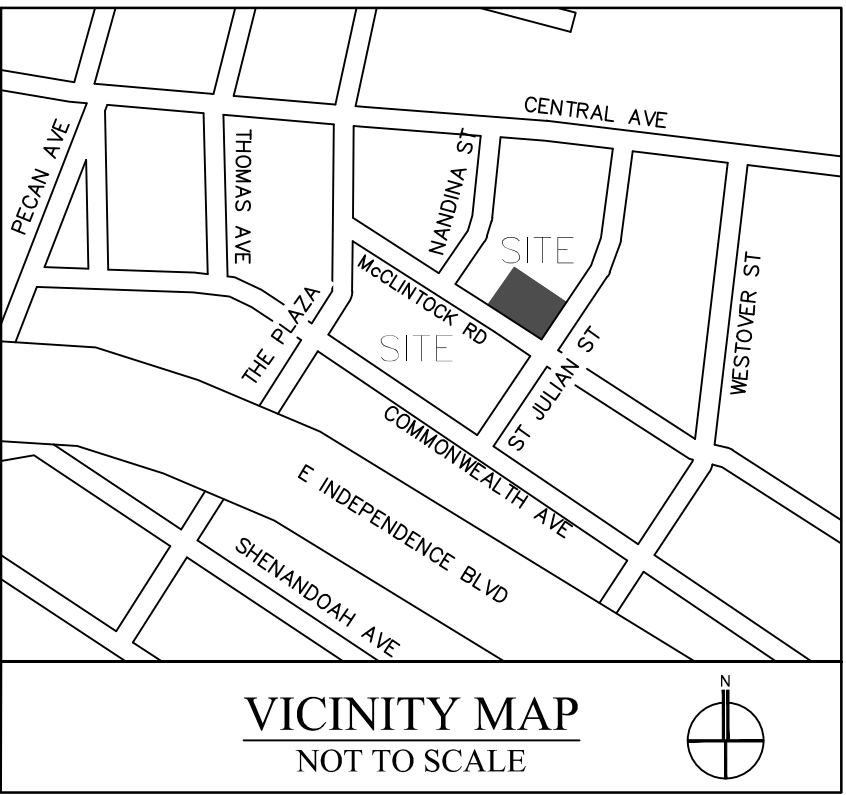

1. GENERAL PROVISIONS.

A. DEVELOPMENT OF THE SITE WILL BE GOVERNED BY THE REZONING PLAN, THESE DEVELOPMENT STANDARDS AND THE APPLICABLE PROVISIONS OF THE CITY OF CHARLOTTE ZONING ORDINANCE. UNLESS THE REZONING PLAN OR THESE DEVELOPMENT STANDARDS ESTABLISH MORE STRINGENT STANDARDS, THE REGULATIONS ESTABLISHED UNDER THE MUDD ZONING DISTRICT SHALL GOVERN THE DEVELOPMENT AND USE OF THE SITE.

B. THE DEVELOPMENT DEPICTED ON THE REZONING PLAN IS SCHEMATIC IN NATURE AND INTENDED TO DEPICT THE GENERAL ARRANGEMENT OF USES AND IMPROVEMENTS ON THE SITE. ACCORDINGLY, THE CONFIGURATIONS, PLACEMENTS AND SIZES OF THE BUILDING FOOTPRINT AS WELL AS THE INTERNAL DRIVES AND PARKING AREAS DEPICTED ON THE REZONING PLAN ARE SCHEMATIC IN NATURE AND, SUBJECT TO THE TERMS OF THESE DEVELOPMENT STANDARDS AND THE ORDINANCE, MAY BE ALTERED OR MODIFIED DURING DESIGN DEVELOPMENT AND CONSTRUCTION DOCUMENT PHASES.

C. FUTURE AMENDMENTS TO THE REZONING PLAN AND/OR THESE DEVELOPMENT STANDARDS MAY BE APPLIED FOR BY THE THEN OWNER OR OWNERS OF THE SITE IN ACCORDANCE WITH THE PROVISIONS OF CHAPTER 6 OF THE ORDINANCE. ALTERATIONS TO THE REZONING PLAN ARE SUBJECT TO SECTION 6.207 OF THE ORDINANCE.

2. PURPOSE

A. THE PURPOSE OF THIS REZONING APPLICATION IS TO PROVIDE FOR THE DEVELOPMENT OF THREE SINGLE FAMILY ATTACHED QUADRAPLEX HOMES. TO ACHIEVE THIS PURPOSE, THE APPLICATION SEEKS THE REZONING OF THE SITE FROM R-5 TO THE MUDD (CD) ZONING DISTRICT.

3. PERMITTED USES
- A. USES ALLOWED ON THE PROPERTY INCLUDED IN THIS PETITION WILL BE SINGLE FAMILY ATTACHED QUADRAPLEX BUILDINGS AND RELATED ACCESSORY USES AS ARE PERMITTED IN THE MUDD DISTRICT.
- B. PROPOSED NON-RESIDENTIAL USE GROUND CONDITIONS
- CONDOMINIUM COMMUNITY LIVE-WORK UNIT CONDITIONS
- DESIGNATED UNITS: ONE GROUND FLOOR UNIT IN TWO BUILDINGS
 - OPERATING HOURS: 9:00 A.M. - 7:00 P.M., WEEKDAYS; 9:00 A.M. - 2:00 P.M., SATURDAY.
 - NUMBER OF EMPLOYEES: 1 (EXCLUDING THE RESIDENT(S))
 - SIGNAGE: NON-ILLUMINATING, LESS THAN 18" X 24", ATTACHED TO BUILDING
 - OFFICE SQ. FT.: LIMITED TO LIVING AREAS, ESTIMATED 500 SQ. FT.
 - RETAIL SALES: LIMITED TO BOOKS, TAPES OR MEDIA ASSOCIATED WITH PROFESSIONAL SERVICE
 - ALLOWED SERVICES: LEGAL, COUNSELING, ARCHITECTURE, OTHER PROFESSIONAL / PERSONAL, TDB
 - ABOVE CONDITIONS TO BE INCLUDED IN HOMEOWNER'S ASSOCIATION RESTRICTIVE COVENANTS AND BYLAWS

- COMMERCIAL USES PRIOR TO DEVELOPMENT
- 2145 MCCLINTOCK PROPOSED USES: CONSTRUCTION/REAL ESTATE OFFICE OR REAL ESTATE SALES CENTER OPERATING HOURS: 7:00 A.M. - 7:00 P.M., WEEKDAYS 10:00 A.M. - 5:00 P.M., SATURDAYS 12:00 P.M. - 5:00 P.M., SUNDAYS
 - 2151 MCCLINTOCK PROPOSED USES AND OPERATING HOURS: NONE
 - 2155 AND 2157 MCCLINTOCK PROPOSED USES AND OPERATING HOURS: AS CURRENTLY ALLOWED

4. TRANSPORTATION

A. VEHICULAR ACCESS TO THE SITE SHALL BE AS GENERALLY DEPICTED ON THE REZONING PLAN. THE PLACEMENT AND CONFIGURATION OF THE VEHICULAR ACCESS POINTS ARE SUBJECT TO ANY MINOR MODIFICATIONS REQUIRED TO ACCOMMODATE FINAL SITE DEVELOPMENT AND CONSTRUCTION PLANS AND TO ANY ADJUSTMENTS REQUIRED FOR APPROVAL BY THE CDOT IN ACCORDANCE WITH APPLICABLE PUBLISHED STANDARDS.

B. THE SITE WILL HAVE ONE INGRESS DRIVEWAY SERVING THE HOUSING DEVELOPMENT FROM ST. JULIEN STREET AND ONE EGRESS DRIVEWAY FROM MCCLINTOCK ROAD AS DEPICTED ON THE REZONING PLAN.

C. THE ALIGNMENT OF THE INTERNAL DRIVEWAYS AND VEHICULAR CIRCULATION AREAS MAY BE MODIFIED BY THE PETITIONER TO ACCOMMODATE CHANGES IN TRAFFIC PATTERNS, PARKING LAYOUTS AND ANY ADJUSTMENTS REQUIRED FOR APPROVAL BY CDOT IN ACCORDANCE WITH APPLICABLE PUBLISHED STANDARDS.

D. PRIOR TO THE ISSUANCE OF THE CERTIFICATE OF OCCUPANCY FOR THE SITE'S FIRST BUILDING TO BE CONSTRUCTED ON THE SITE, THE PETITIONER SHALL DEDICATE AND CONVEY ALL RIGHTS OF WAY TO THE CITY OF CHARLOTTE DEPARTMENT OF TRANSPORTATION (CDOT) AT A LOCATION OF 2' BEHIND THE PROPOSED BACK OF SIDEWALK.

E. ALL TRANSPORTATION IMPROVEMENTS WILL BE APPROVED AND CONSTRUCTED PRIOR TO THE ISSUANCE OF THE FIRST CERTIFICATE OF OCCUPANCY FOR THE SITE FIRST BUILDING TO BE CONSTRUCTED ON THE SITE.

5. ARCHITECTURAL STANDARDS
- A. BUILDINGS CONSTRUCTED ON SITE WILL BE COMPRISED OF THREE 2.5 STORY QUADRAPLEX BUILDINGS AS DEPICTED ON THE REZONING PLAN. FACADES AND MATERIALS WILL CONSIST OF FRONT PORCHES, LARGE WINDOWS, HARDI PANEL SIDING, CEMENTITIOUS SHAKE/PANEL SIDING AND BRICK VENEER. ROOFING WILL COMPRISE OF ARCHITECTURAL ASPHALT SHINGLES. VINYL MATERIAL IS PROHIBITED. VINYL AS A BUILDING MATERIAL MAY ONLY BE USED ON WINDOWS, SOFFITS, GARAGE DOORS AND FENCES AND HANDRAIL/RAILINGS.
- B. THE FIRST FLOOR OF BUILDING 1 AND 2 SHALL BE DEVELOPED TO ACCOMMODATE 500 SQUARE FEET OF NON-RESIDENTIAL OFFICE OR RETAIL USES PERMITTED IN THE MUDD DISTRICT.
- C. THE SIDE OF BUILDING 3 FACING CHATHAM AVENUE WILL HAVE ENHANCED ARCHITECTURAL FEATURES FOR STREET EDGE APPEAL.

6. STREETSCAPE AND LANDSCAPING
- A. AN 8-FOOT WIDE PLANTING STRIP AND 8-FOOT WIDE SIDEWALK WILL BE APPLIED ALONG MCCLINTOCK ROAD AS DEPICTED ON THE REZONING PLAN.
- B. AN 8-FOOT WIDE PLANTING STRIP AND 6-FOOT WIDE SIDEWALK WILL BE APPLIED ALONG ST. JULIEN STREET AS DEPICTED ON THE REZONING PLAN.
- C. SIDEWALKS AND PLANTING STRIPS ALONG THE SITES FRONTAGES MAY MEANDER TO SAVE EXISTING TREES.
- D. INTERNAL SIDEWALKS AND PEDESTRIAN CONNECTIONS SHALL BE INSTALLED WITHIN THE SITE AS GENERALLY DEPICTED ON THE REZONING PLAN.
- E. A MINIMUM 4 FOOT TALL MASONRY WALL SHALL BE INSTALLED ALONG THE NORTHERN PORTION OF THE SITE AS DEPICTED ON THE REZONING PLAN.

7. ENVIRONMENTAL FEATURES

A. THE PETITIONER SHALL COMPLY WITH THE CHARLOTTE CITY COUNCIL APPROVED AND ADOPTED POST CONSTRUCTION ORDINANCE.

B. THE SITE WILL COMPLY WITH THE CITY OF CHARLOTTE TREE ORDINANCE.

8. LIGHTING

A. ALL FREESTANDING LIGHTING FIXTURES INSTALLED ON THE SITE (EXCLUDING STREET LIGHTS, LOWER, DECORATIVE LIGHTING THAT MAY BE INSTALLED ALONG THE DRIVEWAYS AND SIDEWALKS AND LANDSCAPING LIGHTING) SHALL BE FULLY CAPPED AND SHIELDED AND THE ILLUMINATION DOWNWARDLY DIRECTED SO THAT DIRECT ILLUMINATION DOES NOT EXTEND PAST ANY PROPERTY LINE OF THE SITE

B. THE MAXIMUM HEIGHT OF ANY PEDESTRIAN SCALE, FREESTANDING LIGHTING FIXTURE INSTALLED ON THE SITE, INCLUDING ITS BASE, SHALL NOT EXCEED 22 FEET.

9. AMENDMENTS TO THE REZONING PLAN

A. FUTURE AMENDMENTS TO THE REZONING PLAN (WHICH INCLUDES THESE DEVELOPMENT STANDARDS) MAY BE APPLIED FOR BY THE THEN OWNER OR OWNERS OF THE APPLICABLE DEVELOPMENT AREA PORTION OF THE SITE AFFECTED BY SUCH AMENDMENT IN ACCORDANCE WITH THE PROVISIONS OF CHAPTER 6 OF THE ORDINANCE.

10. BINDING EFFECT OF THE REZONING APPLICATION

A. IF THIS REZONING PETITION IS APPROVED, ALL CONDITIONS APPLICABLE TO THE USE AND DEVELOPMENT OF THE SITE IMPOSED UNDER THESE DEVELOPMENT STANDARDS AND THE REZONING PLAN WILL, UNLESS AMENDED IN THE MANNER PROVIDED UNDER THE ORDINANCE, BE BINDING UPON AND INURE TO THE BENEFIT OF THE PETITIONER AND THE CURRENT AND SUBSEQUENT OWNERS OF THE SITE AND THEIR RESPECTIVE SUCCESSORS IN INTEREST AND ASSIGNS.

B. THROUGHOUT THESE DEVELOPMENT STANDARDS, THE TERM "PETITIONER" SHALL BE DEEMED TO INCLUDE THE HEIRS, DEVISEES, PERSONAL REPRESENTATIVES, SUCCESSORS IN INTEREST AND ASSIGNS OF THE PETITIONER OR THE OWNER OR OWNERS OF THE SITE FROM TIME TO TIME WHO MAY BE INVOLVED IN ANY FUTURE DEVELOPMENT THEREOF.


C. ANY REFERENCE TO THE ORDINANCE HEREIN SHALL BE DEEMED TO REFER TO THE REQUIREMENTS OF THE ORDINANCE IN EFFECT AS OF THE DATE THIS REZONING PETITION IS APPROVED.

SITE PLAN IS SCHEMATIC IN NATURE. SOME VARIATION TO PLAN MAY OCCUR IN FINAL DESIGN BUT SHALL MEET THE OVERALL INTENT OF THIS PLAN AND SHALL COMPLY WITH THE APPLICABLE ORDINANCE REQUIREMENTS



LANDSCAPE ARCHITECTURE
CIVIL ENGINEERING
TRANSPORTATION PLANNING

2459 Wilkinson Blvd, Ste 200 Charlotte, NC 28208
704.343.0608
www.drgroup.com

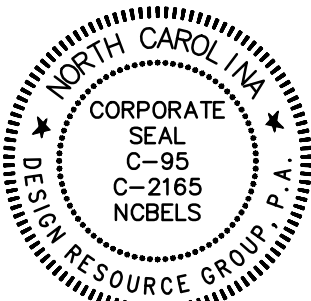

REZONING PETITION
FOR PUBLIC HEARING
2017-012

REZONING PETITION

McCLINTOCK SITE
COMMONWEALTH MORNSIDE COMMUNITY, CHARLOTTE

THE DRAKEFORD COMPANY
1914 BRUNSWICK AVE, SUITE 1A
CHARLOTTE, NORTH CAROLINA 29207

PRELIMINARY
SITE PLAN

10 0 10 20
SCALE: 1" = 20'

PROJECT #: 090-020
DRAWN BY: NB
CHECKED BY: NB

JANUARY 4, 2016

REVISIONS:
1. 02/20/17 - PER SITE UPDATES
2. 03/13/17 - PER SITE UPDATES

RZ1.0

McCLINTOCK QUADRAPLEX
McCLINTOCK ROAD

THE DRAKEFORD COMPANY
1914 BRUNSWICK AVE, SUITE 1A
CHARLOTTE, NC 28207

ISSUE DATE

20 FEBRUARY 2017

SHEET TITLE

PRELIMINARY
ELEVATION

This drawing is the property of Pfahl Architects and is not to be reproduced or copied in whole or part. It is only to be used for the project identified herein and is not to be used on any other project. It is to be returned upon request.

SHEET NUMBER

A1



1
A1
McCLINTOCK ELEVATION
NTS

ELEVATION NOTE:
THE ELEVATIONS PROVIDED ARE TO REFLECT THE ARCHITECTURAL STYLE AND QUALITY OF THE QUADRAPLEX HOMES THAT MAY BE CONSTRUCTED ON THIS SITE. THE ACTUAL QUADRAPLEX HOMES CONSTRUCTION AND DIMENSIONS ON THIS SITE MAY VARY FROM THESE ILLUSTRATIONS AS LONG AS THE GENERAL ARCHITECTURAL CONCEPTS AND INTENT ILLUSTRATED IS MAINTAINED.



1
A2
TYPICAL SIDE ELEVATION
1/4" = 1'-0"



2
A2
ST. JULIEN ELEVATION
1/4" = 1'-0"

ELEVATION NOTE:
THE ELEVATIONS PROVIDED ARE TO REFLECT THE ARCHITECTURAL STYLE AND QUALITY OF THE QUADRAPLEX HOMES THAT MAY BE CONSTRUCTED ON THIS SITE. THE ACTUAL QUADRAPLEX HOMES CONSTRUCTION AND DIMENSIONS ON THIS SITE MAY VARY FROM THESE ILLUSTRATIONS AS LONG AS THE GENERAL ARCHITECTURAL CONCEPTS AND INTENT ILLUSTRATED IS MAINTAINED.