


Z:\0000 PROJECT DRAWING FILES\L - M PROJECTS\LAT PURSER\N DAVIDSON ST\2100 REZONING SITE PLAN 02.DWG

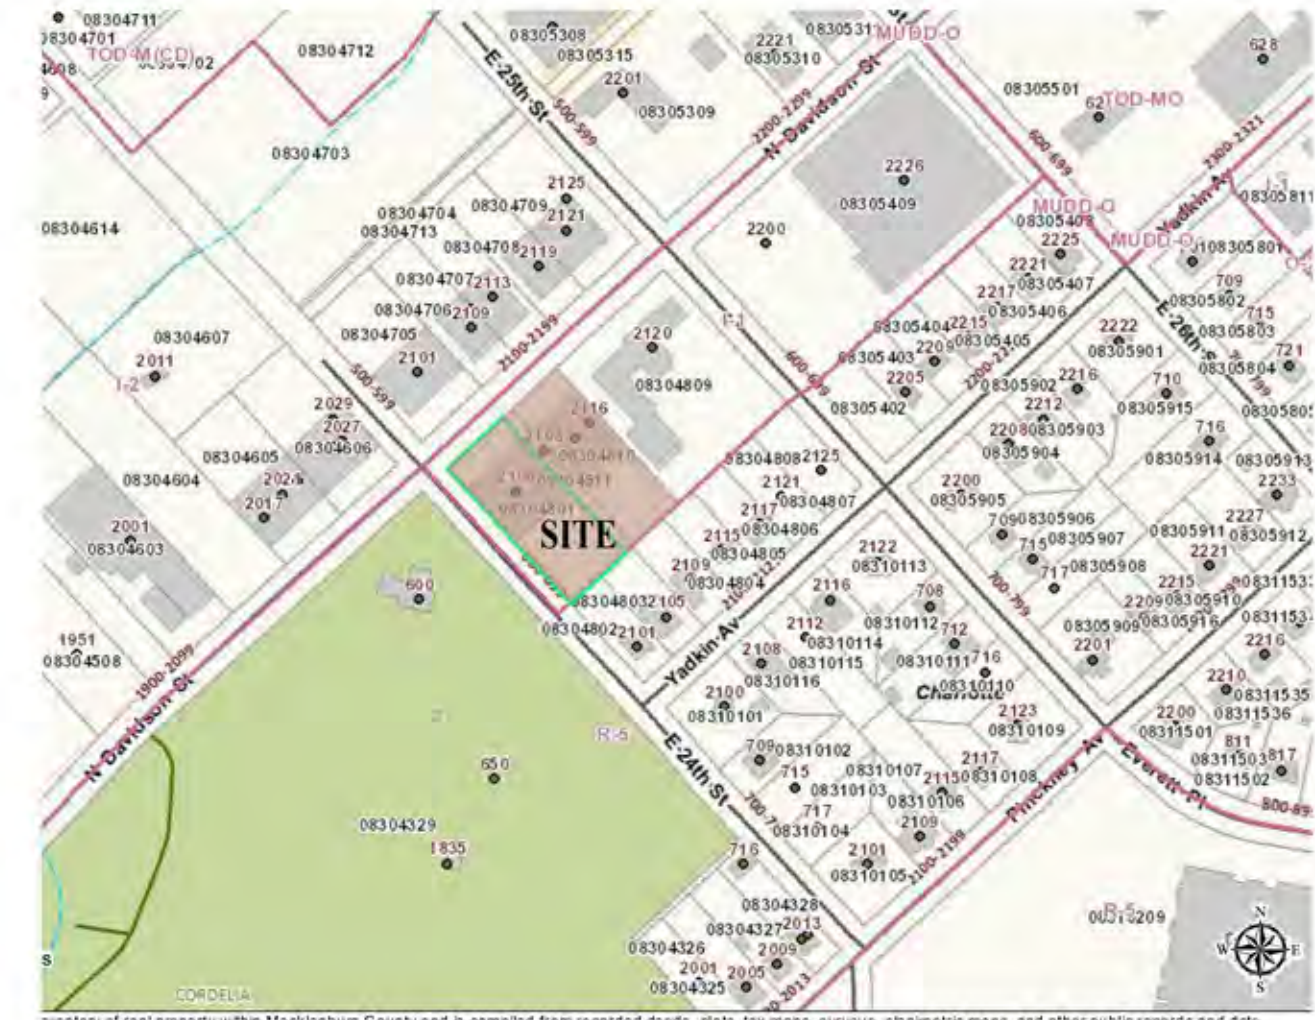

VICINITY MAP

NORTH DAVIDSON STREET

E 24TH ST

1 PLAN  
A-100 1" = 20'-0"

2100 / 2116 N DAVIDSON ST.

CHARLOTTE, NC 28205

FOR: LAT PURSER & ASSOCIATES  
CHARLOTTE, NC

1212 KENILWORTH AVENUE  
CHARLOTTE, NC 28205  
PHONE: 704.370.6000 FAX: 704.370.6006  
www.childreyrobinson.com



This drawing is the property of Childrey Robinson Associates. The drawing is not to be used in whole or in part, nor any part thereof, without the written consent of Childrey Robinson Associates upon request. Copyright 2008, Childrey Robinson Associates.

SEALS

REVISIONS

| REV. | DESCRIPTION |
|------|-------------|
|      |             |
|      |             |
DATE

11-15-2016


SHEET NAME

PLAN


SHEET NUMBER

A-100



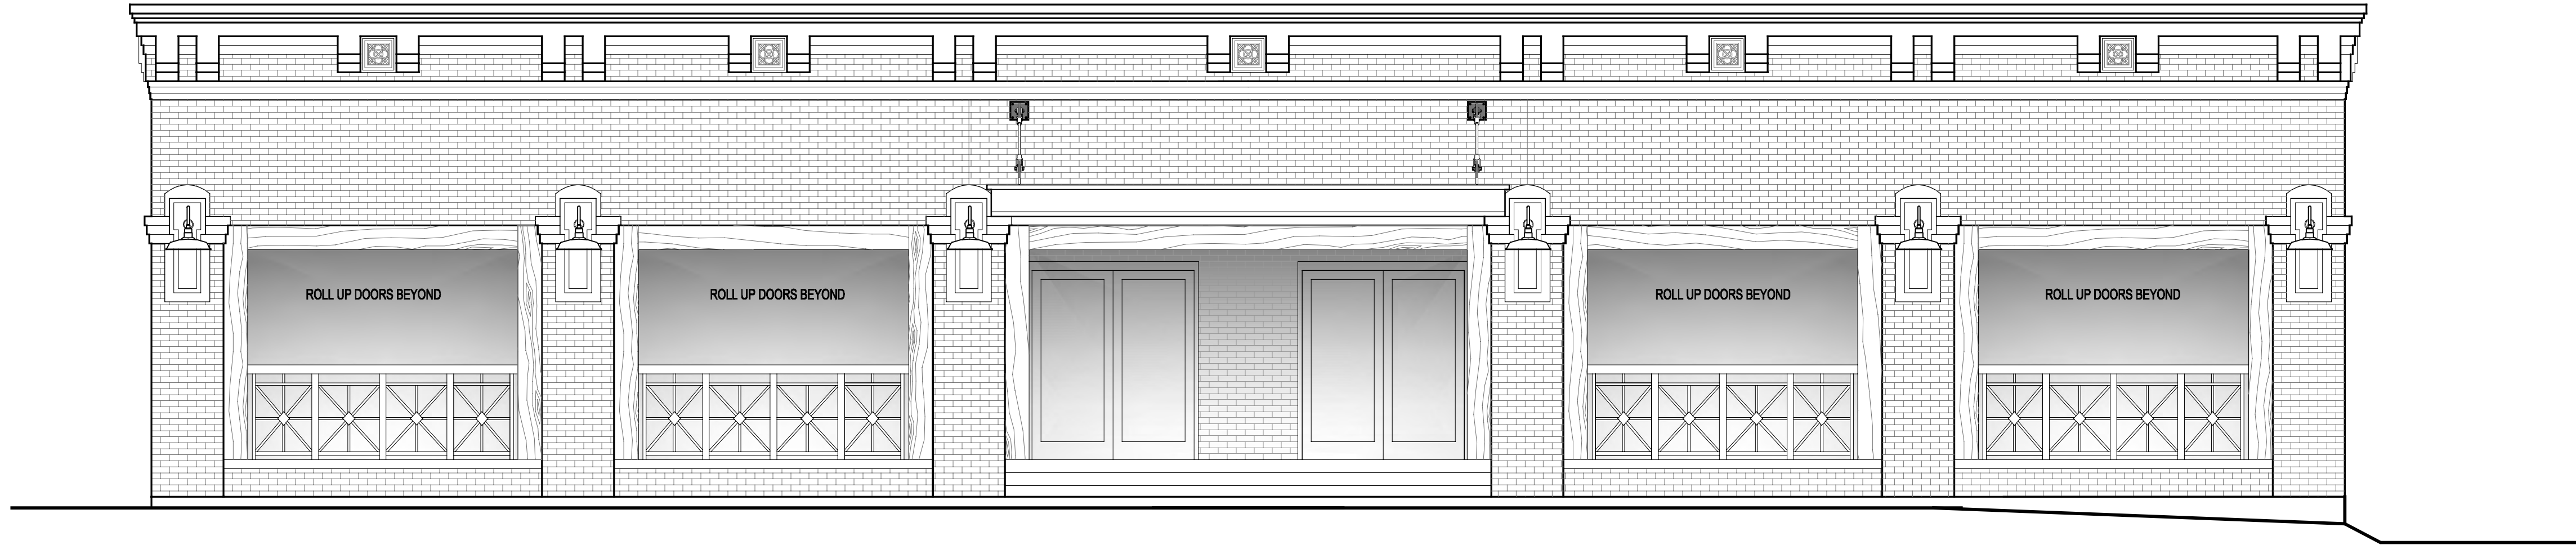

1  
A-200 ELEVATION  
1/4" = 1'-0"

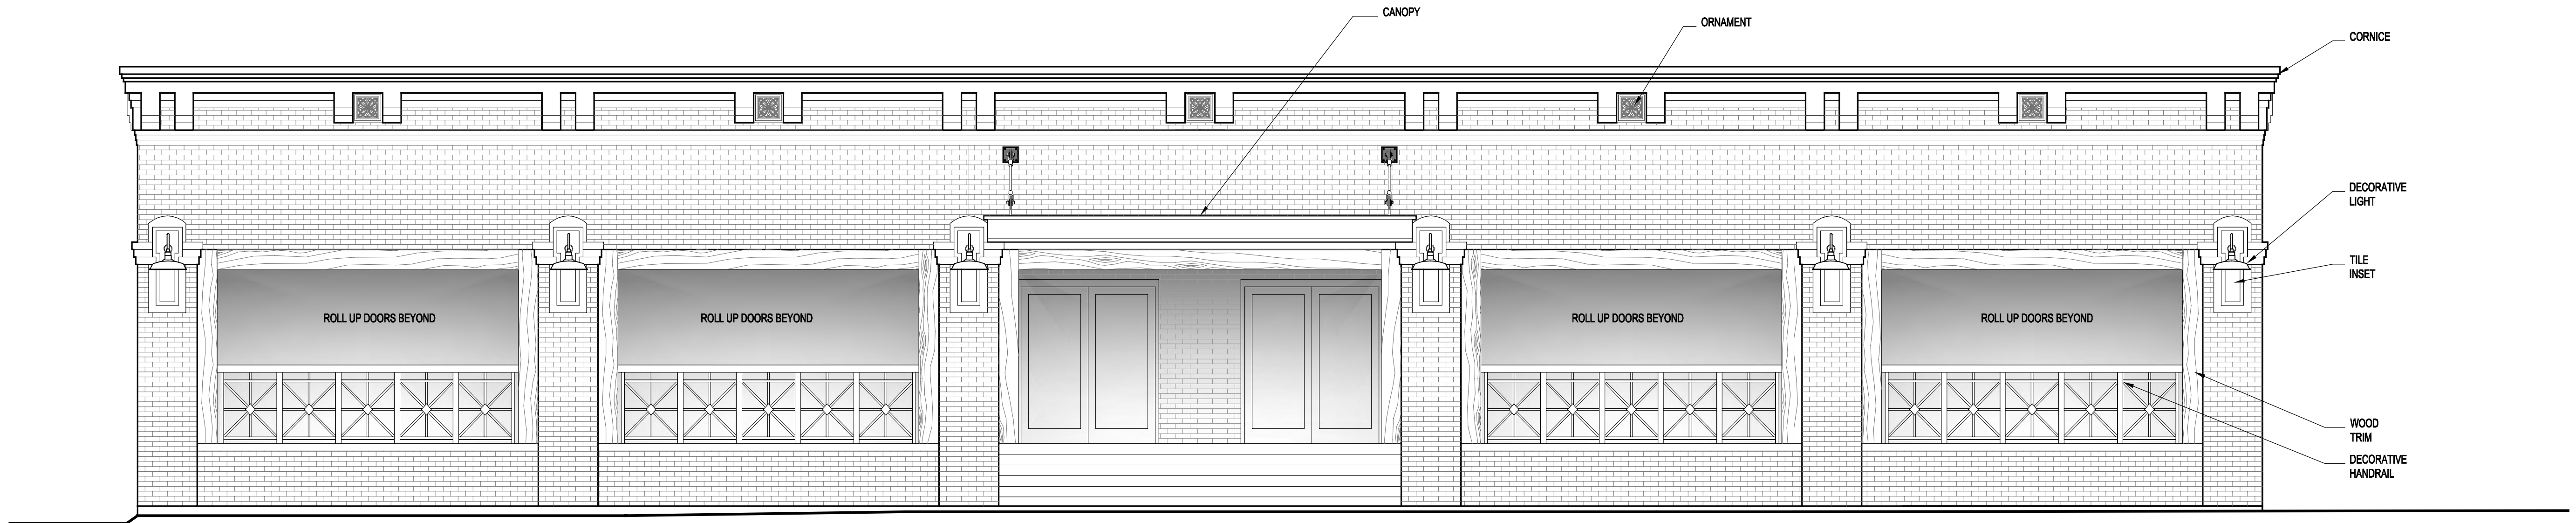

2  
A-200 ELEVATION  
1/4" = 1'-0"

NOTE: THE DESIGN OF THE EXISTING ELEVATION  
ALTERATIONS MAY BE FURTHER DEVELOPED IN  
ACCORDANCE WITH THE TENANT LEASE REQUIREMENTS

2100 / 2116 N DAVIDSON ST.  
CHARLOTTE, NC 28205

FOR: LAT PURSER & ASSOCIATES  
CHARLOTTE, NC

1212 KENILWORTH AVENUE  
CHARLOTTE, NORTH CAROLINA 28204  
PHONE: 704.370.6000 FAX: 704.370.6006  
WWW.CHILDREY-ROBINSON.COM



CHILDREY ROBINSON ASSOCIATES

This drawing is the property of Childrey Robinson Associates. It is to be used only for the project and site shown. It is not to be used on any other project without the written consent of Childrey Robinson Associates. Copyright 2006, Childrey Robinson Associates. Written dimensions take precedence over scaled dimensions.

SEALS

REVISIONS

| REV. | DESCRIPTION |
|------|-------------|
|      |             |
|      |             |
DATE

11-15-2016


SHEET NAME

PLAN

SHEET NUMBER

A-200



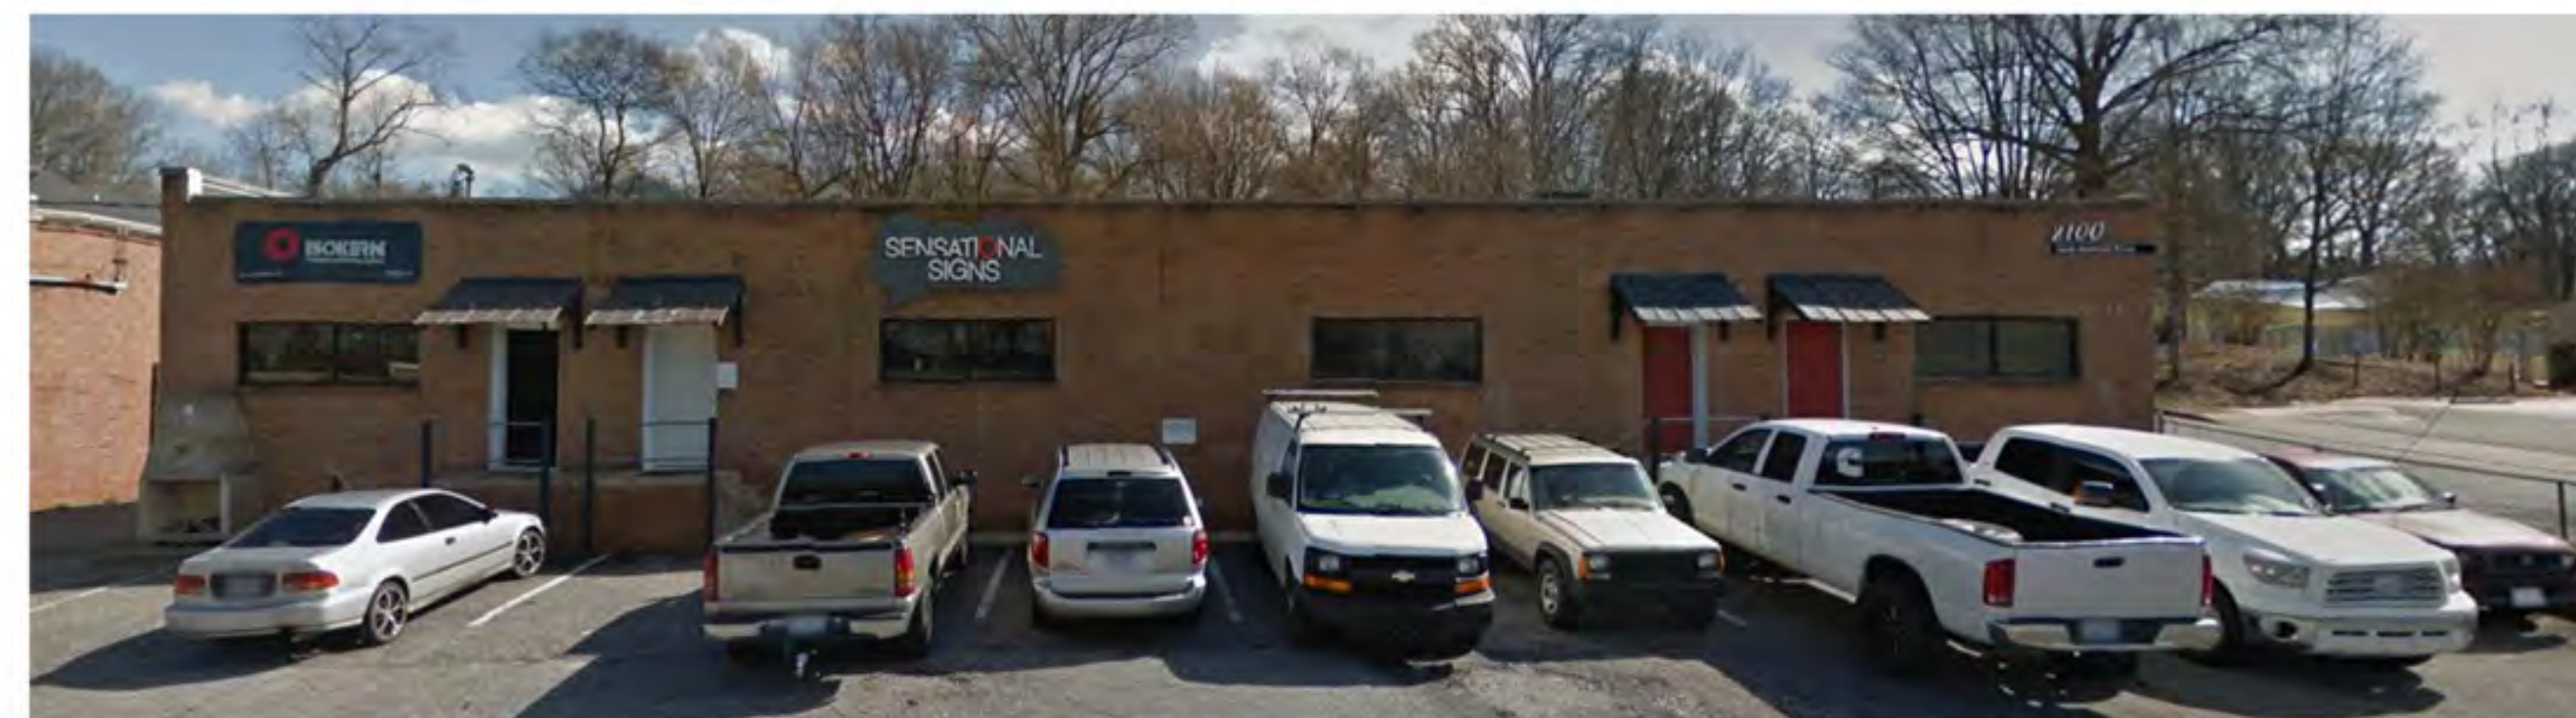

Z:\0000 PROJECT DRAWING FILES\L - M PROJECTS\LAT PURSER\N DAVIDSON ST\2100 BASE 11816 1.DWG

2100 / 2116 N DAVIDSON ST.  
CHARLOTTE, NC 28205

FOR: LAT PURSER & ASSOCIATES  
CHARLOTTE, NC

1212 KENILWORTH AVENUE  
CHARLOTTE, NORTH CAROLINA 28204  
PHONE: 704 370 6000 FAX: 704 370 6006



CDR  
ARCHITECTURE  
CULLEN ROBBING

This Drawing is the property of Childrey Robinson Associates. This Drawing is not to be copied in whole or in part. This Drawing or the information here upon is not to be used on any other project and must be returned to Childrey Robinson Associates upon request. Copyright 2006, Childrey Robinson Associates. Written dimensions take precedence over scaled dimensions.

 **SEALS**

## REVISIONS

| REV. | DESCRIPTION |
|------|-------------|
|------|-------------|

DATE \_\_\_\_\_

11-22-16

**0000**

### PROPOSED ELEVATIONS

**SHEET NUMBER**

A-200