



**SHOPTON ROAD SITE  
 CHARLOTTE DOUGLAS  
 INTERNATIONAL AIRPORT  
 CHARLOTTE, NC**

**REZONING  
 SITE PLAN  
 REZONING PETITION:  
 2017-97**

CORPORATE CERTIFICATIONS  
 NC PE: C-2930 NC LA: C-253  
 SC ENG: NO. 3599 SC LA: NO. 211

Project Manager: MDL

Drawn By: MDH


Checked By: MDL

Date: 05/22/17

Project Number: 17026

Sheet Number:

**RZ-2**

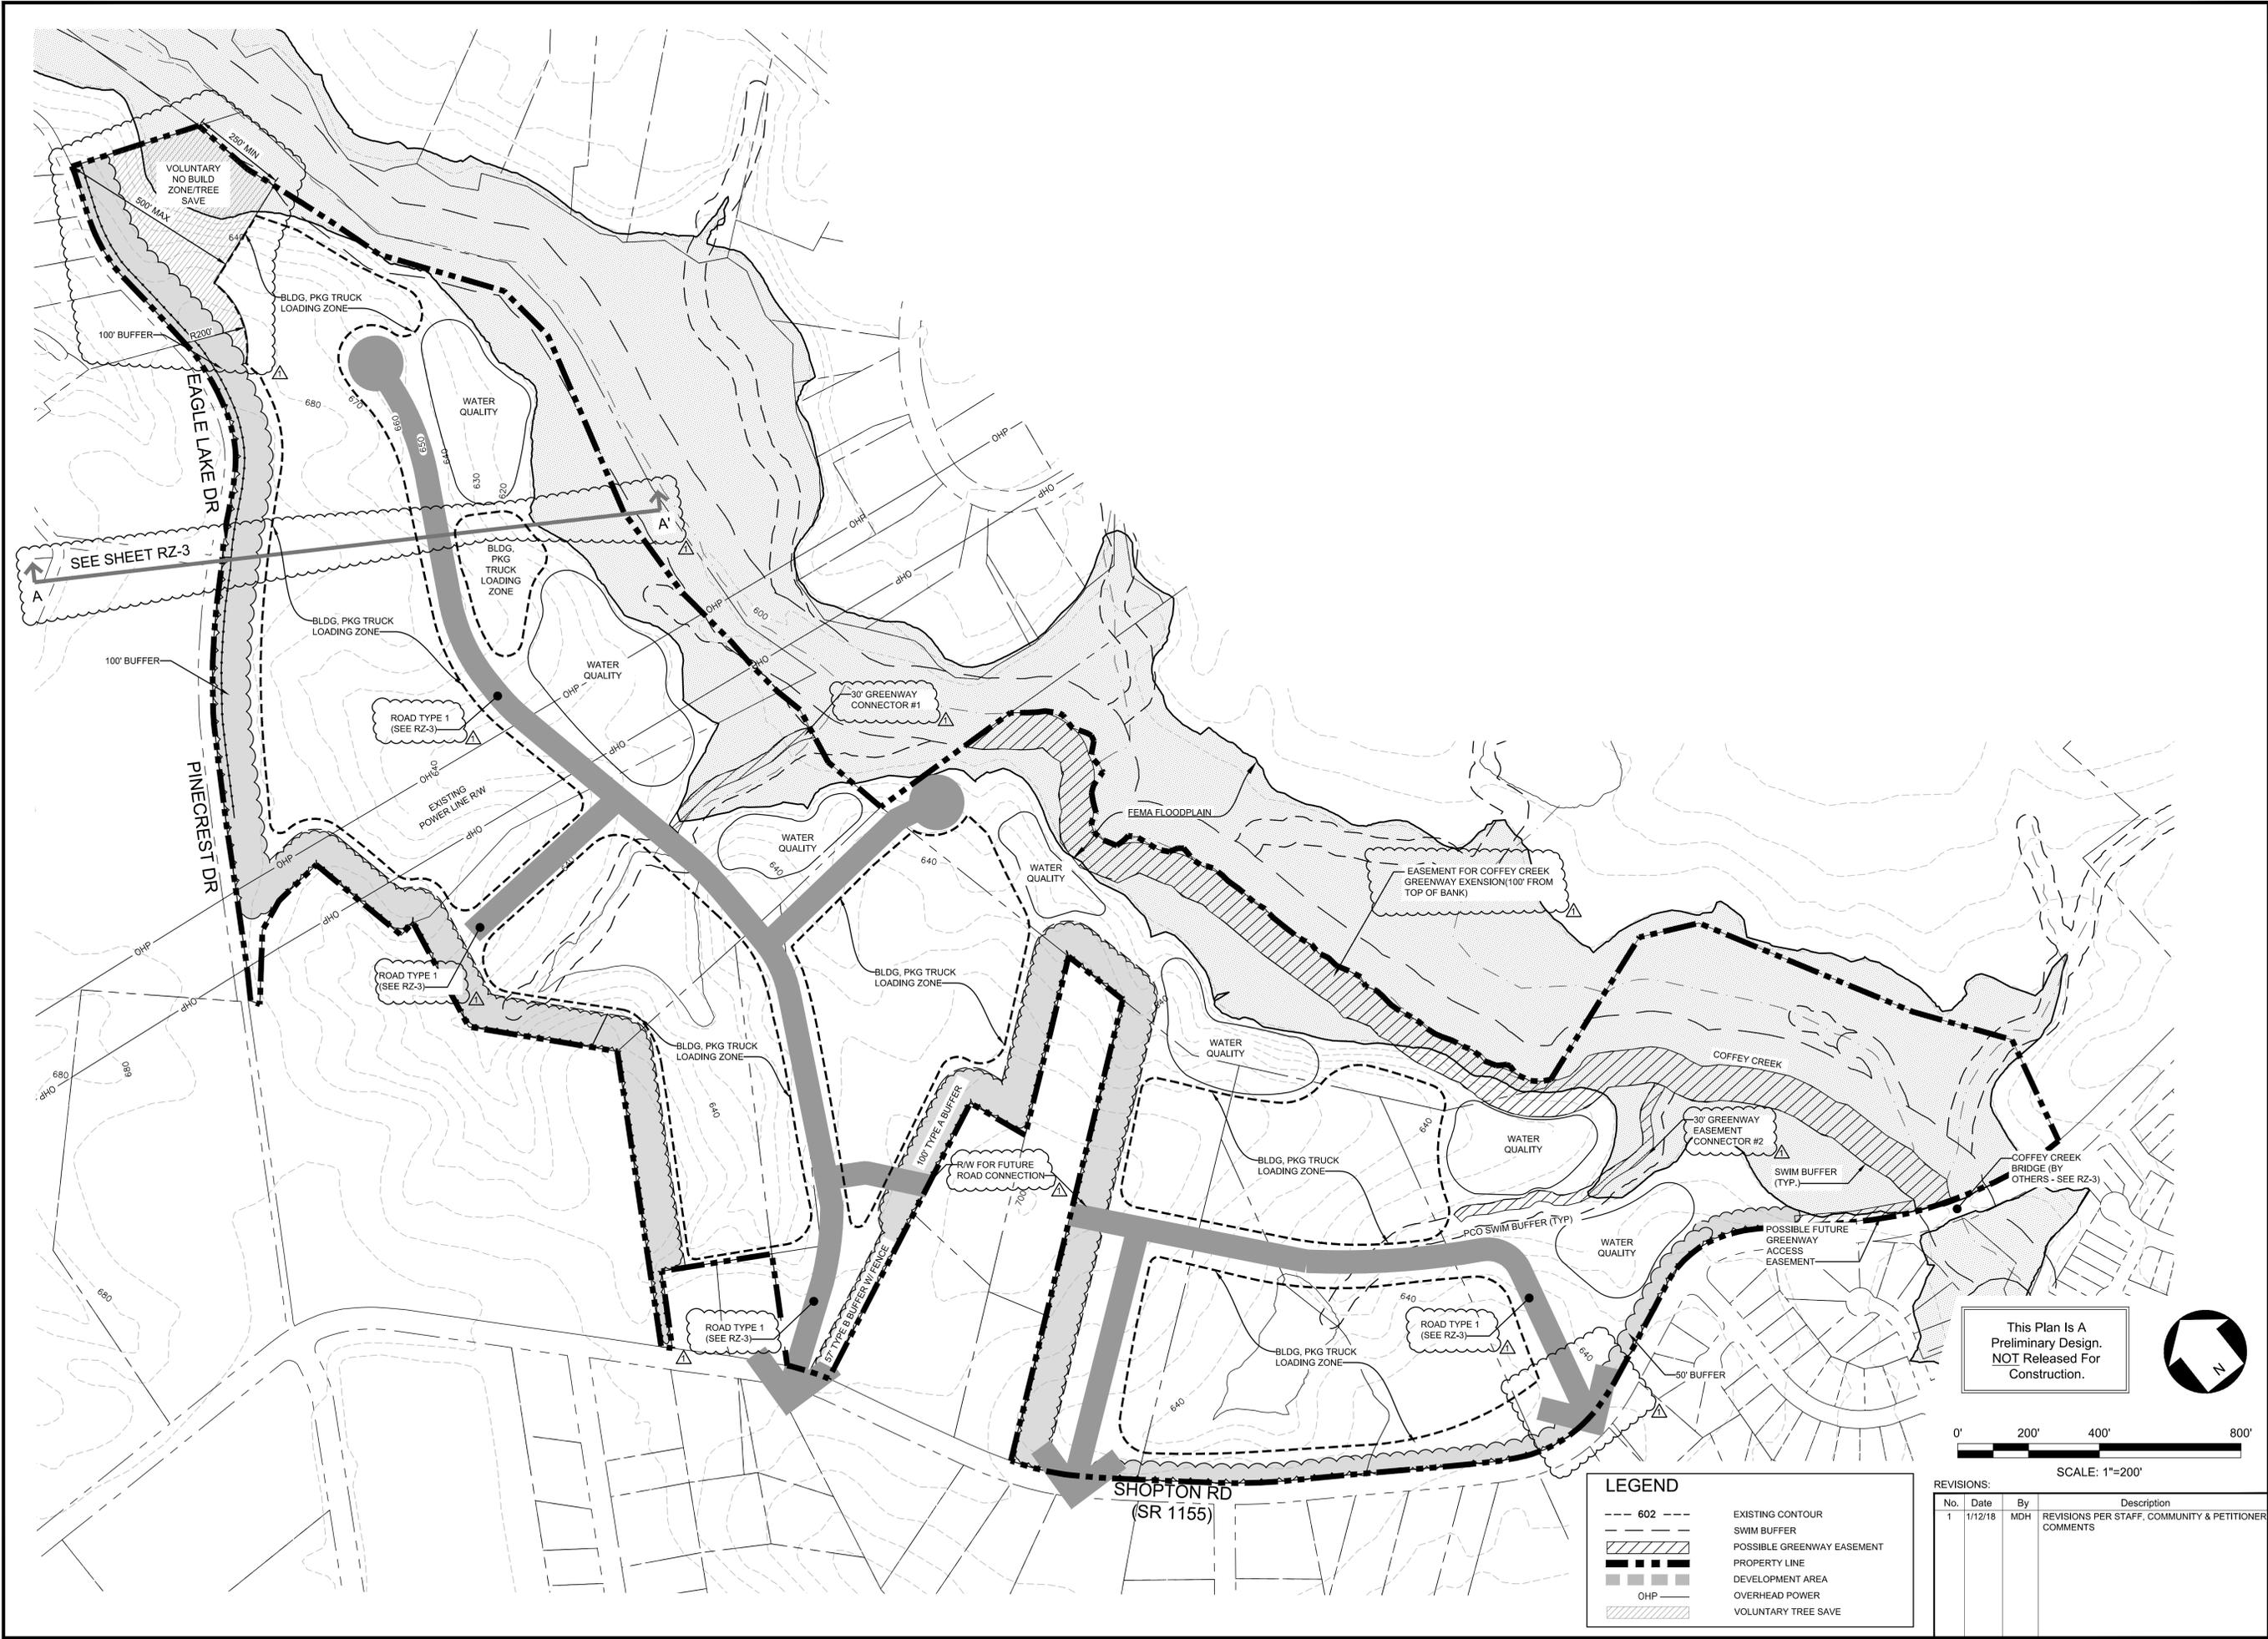

This Plan Is A  
 Preliminary Design.  
 NOT Released For  
 Construction.



**LEGEND**

--- 602 ---	EXISTING CONTOUR
▨	SWIM BUFFER
▧	POSSIBLE GREENWAY EASEMENT
▩	PROPERTY LINE
▪	DEVELOPMENT AREA
— OHP —	OVERHEAD POWER
▨	VOLUNTARY TREE SAVE

**REVISIONS:**

No.	Date	By	Description
1	1/12/18	MDH	REVISIONS PER STAFF, COMMUNITY & PETITIONER COMMENTS

P:\2017 Jobs\17026 - CLT Shopton Road Site\CAD\Sketch Planning\17026 BASE.dwg

**SHOPTON ROAD SITE  
 CHARLOTTE DOUGLAS  
 INTERNATIONAL AIRPORT  
 CHARLOTTE, NC**

**REZONING  
 SECTIONS**

REZONING PETITION:  
 2017-97

CORPORATE CERTIFICATIONS  
 NC PE: C-2930 NC LA: C-253  
 SC ENG: NO. 3599 SC LA: NO. 211

Project Manager: MDL

Drawn By: MDH

Checked By: MDL



Date: 05/22/17

Project Number: 17026


Sheet Number:

**RZ-3**


SHEET # 3 OF 3

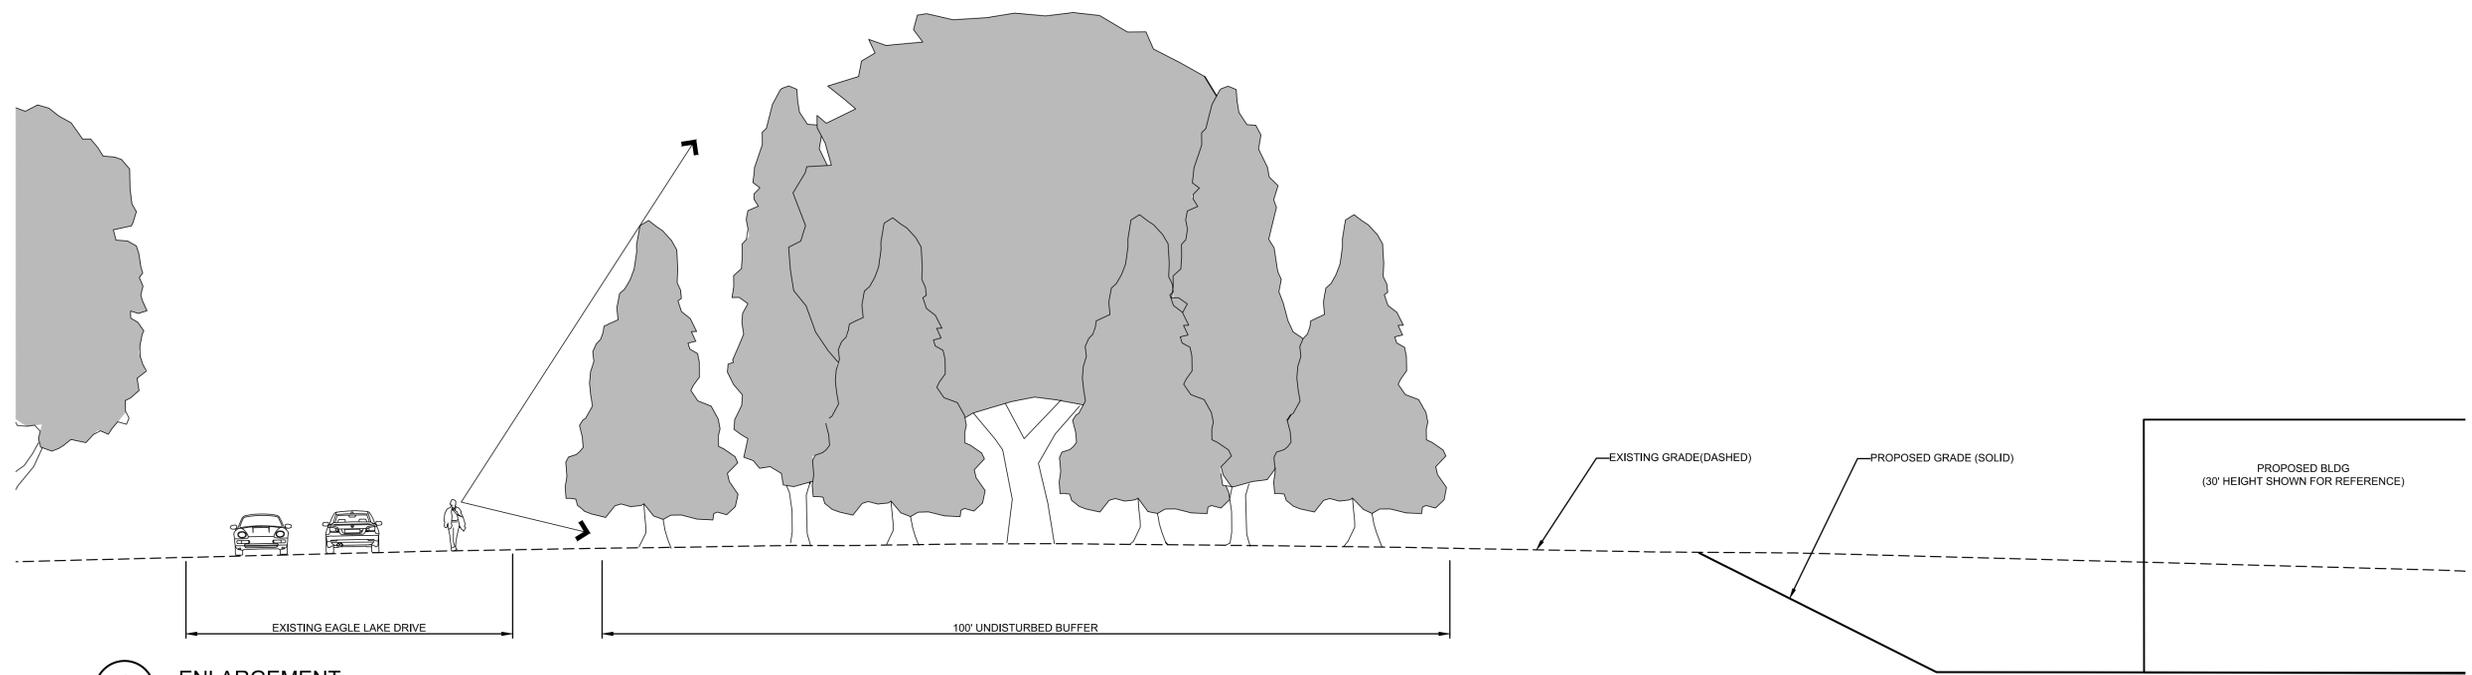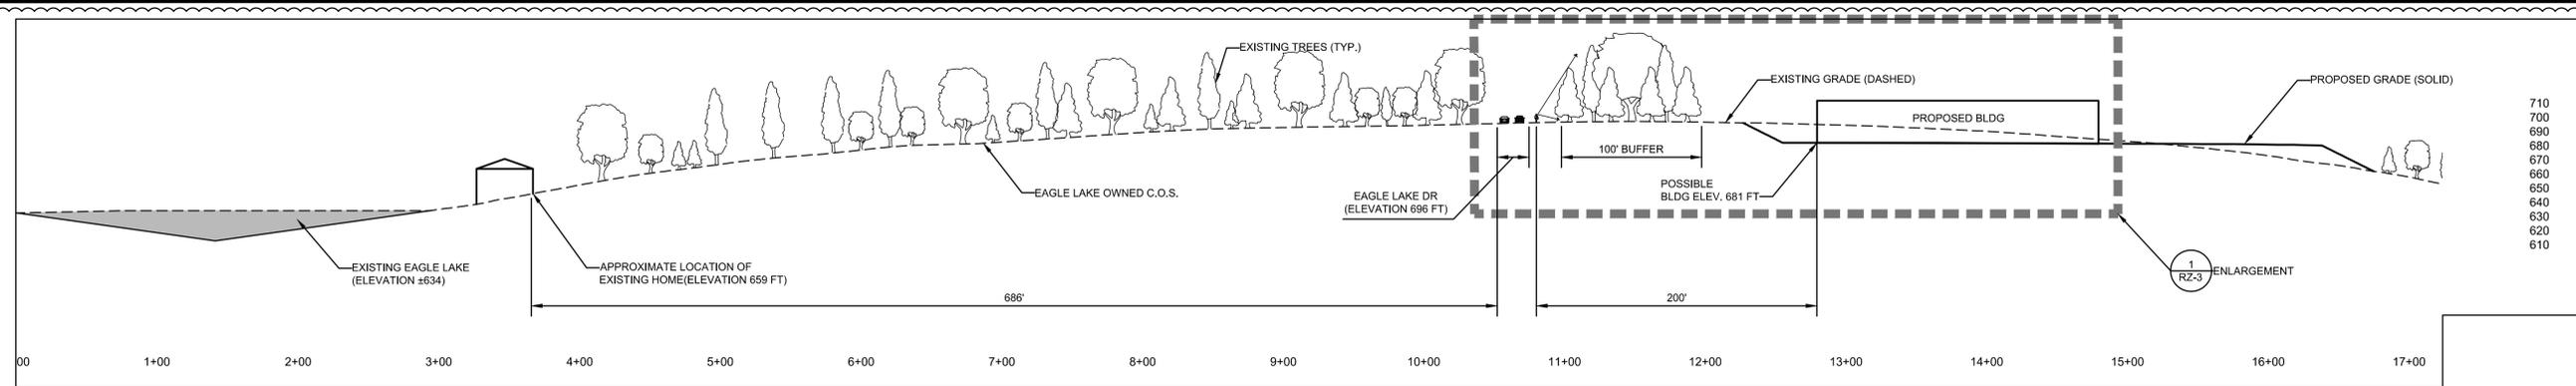


**1 ENLARGEMENT**  
 SCALE: 1" = 10'

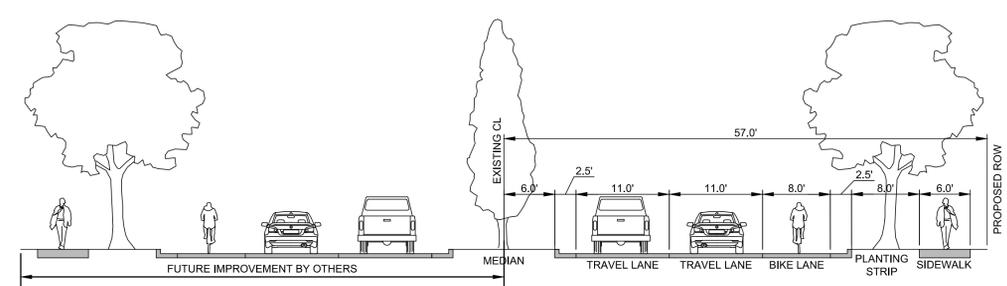

**2 ROADWAY IMPROVEMENT - EXISTING SHOPTON ROAD (PROPERTY FRONTAGE ONLY)**  
 SCALE: 1" = 10'

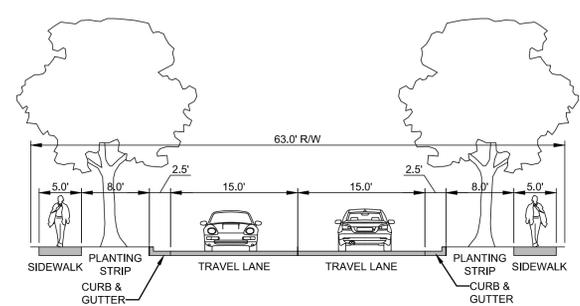

**3 ROAD TYPE 1 - LOCAL INDUSTRIAL**  
 SCALE: 1" = 10' CLDSM U-06

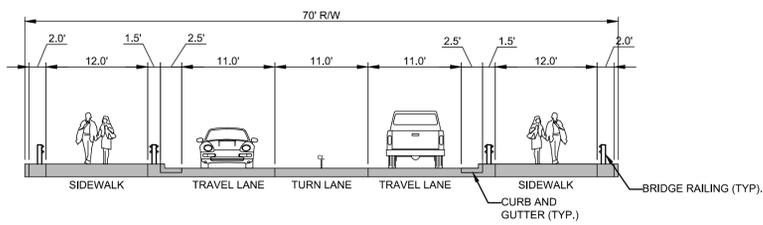

**4 COFFEY CREEK BRIDGE - BY OTHERS (FOR REFERENCE ONLY)**  
 SCALE: 1" = 10'

This Plan Is A  
 Preliminary Design.  
 NOT Released For  
 Construction.

REVISIONS:

No.	Date	By	Description
1	1/12/18	MDH	REVISIONS PER STAFF, COMMUNITY & PETITIONER COMMENTS

P:\2017 Jobs\17026 - CLT Shopton Road Site\CAD\Sketch Planning\17026 BASE.dwg