


VICINITY MAP  
NOT TO SCALE

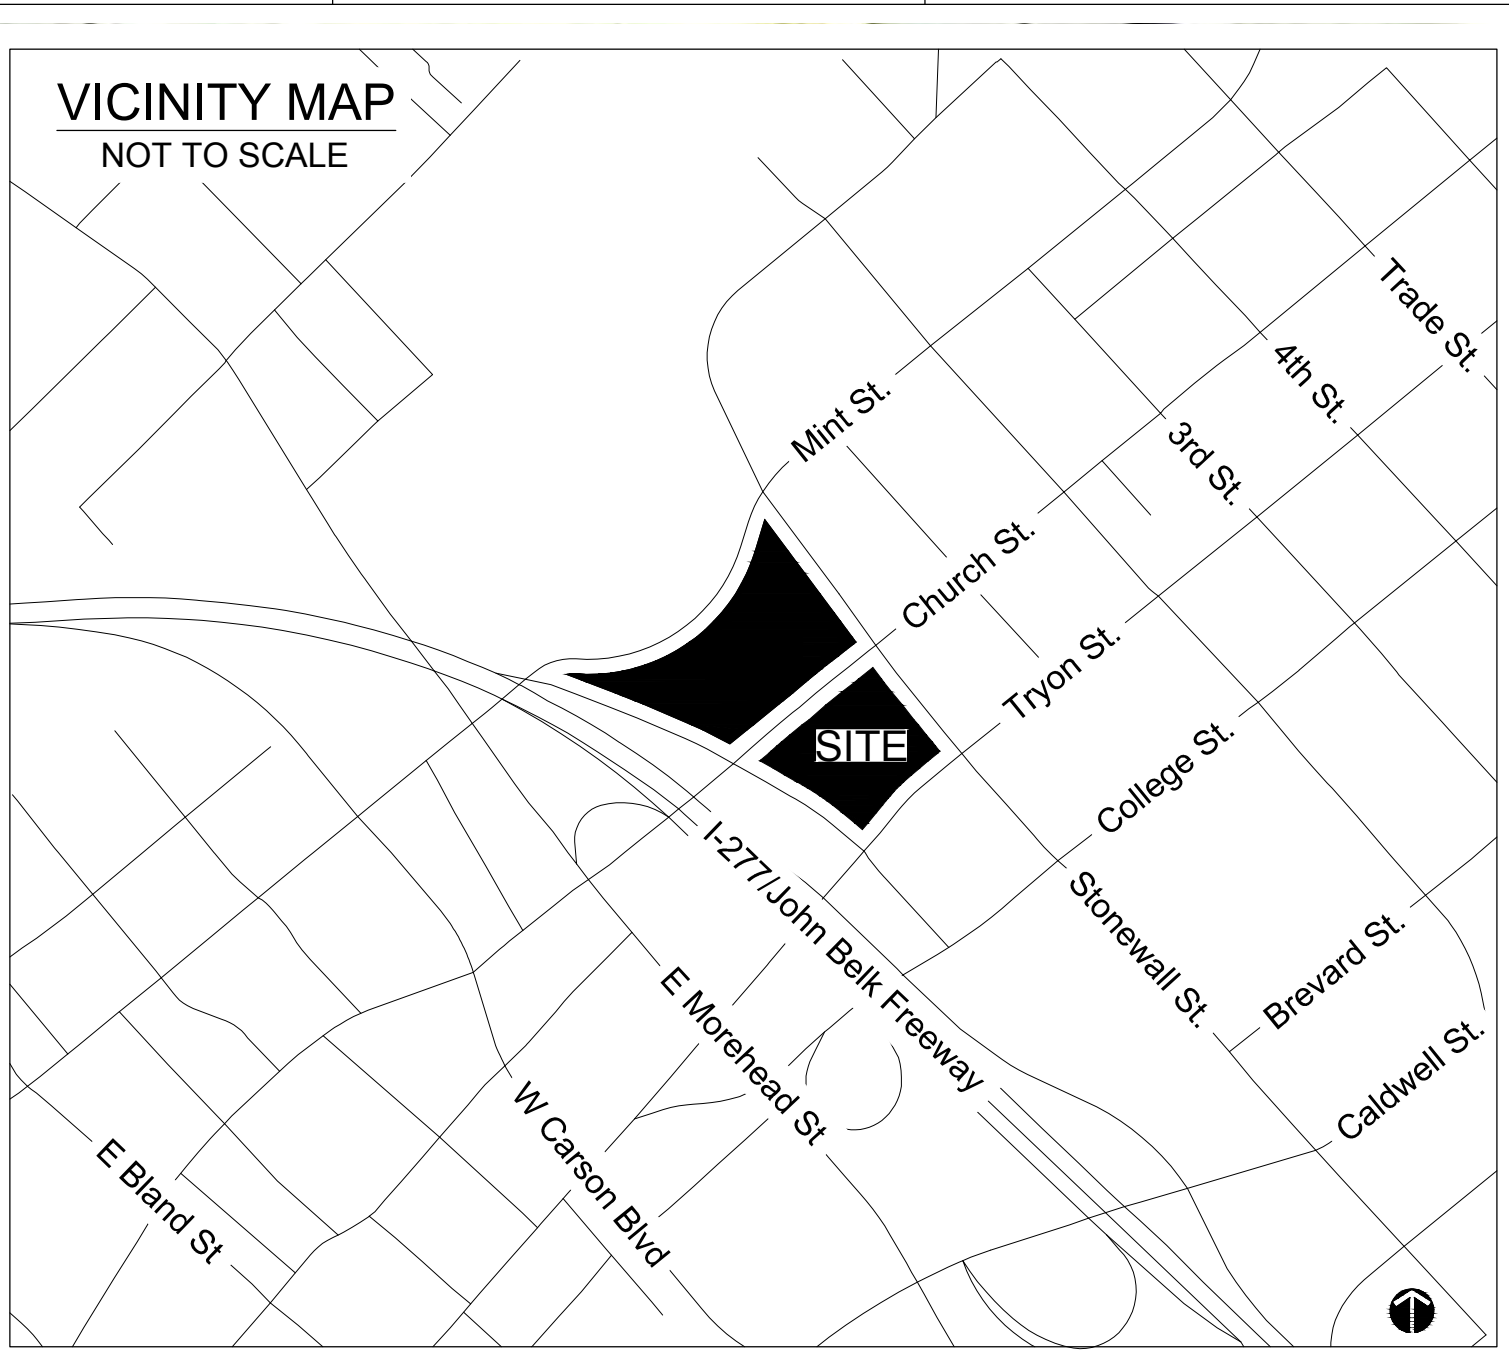


LINCOLN  
HARRIS

620  
SOUTH  
TRYON

LS3P

227 WEST TRADE STREET SUITE 700  
CHARLOTTE, NORTH CAROLINA 28202  
TEL. 704.333.6686 FAX 704.333.2926  
WWW.LS3P.COM

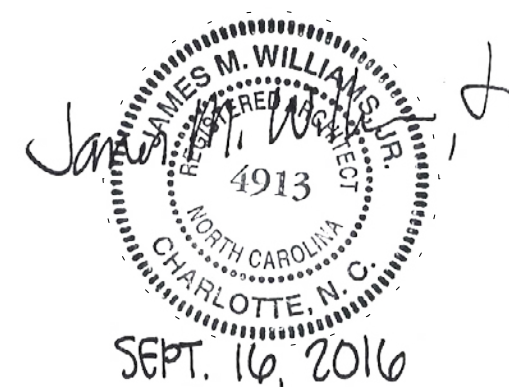

MEMBERS OF THE AMERICAN INSTITUTE OF ARCHITECTS

COPYRIGHT 2016 ALL RIGHTS RESERVED  
PRINTED OR ELECTRONIC DRAWINGS AND  
DOCUMENTATION MAY NOT BE REPRODUCED  
IN ANY FORM WITHOUT WRITTEN PERMISSION  
FROM LS3P ASSOCIATES LTD.

REVISIONS:

No.	Description	Date
-----	-------------	------

PROJECT: 9101-150520  
DATE: SEPTEMBER 16, 2016  
DRAWN BY: HS  
CHECKED BY: JW

PETITION #  
2017-111

UMUD  
ILLUSTRATIVE  
SITE PLAN


A-101

UMUD SUBMITTAL





620  
SOUTH  
TRYON

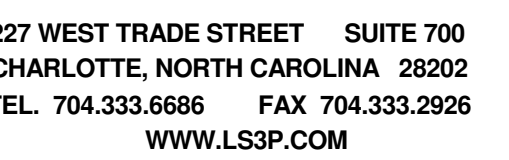

MEMBERS OF THE AMERICAN INSTITUTE OF ARCHITECTS

COPYRIGHT 2016 ALL RIGHTS RESERVED  
 PRINTED OR ELECTRONIC DRAWINGS AND  
 DOCUMENTATION MAY NOT BE REPRODUCED  
 IN ANY FORM WITHOUT WRITTEN PERMISSION  
 FROM LS3P ASSOCIATES LTD.

REVISIONS:

No.	Description	Date
-----	-------------	------

PROJECT: 9101-150520  
DATE: SEPTEMBER 16, 2016  
DRAWN BY: HS  
CHECKED BY: JW

**PETITION #  
2017-111**

## UMUD TOWER ELEVATIONS

**A-201**

## NUMUD SUBMITTAL



0 15 30 60  
SCALE: 1" = 30'-0"



0 15 30 60  
SCALE: 1" = 30'-0"



E

D

C

B

A



HILL STREET ELEVATION

0 15 30 60  
SCALE: 1" = 30'-0"



STONEWALL STREET ELEVATION

0 15 30 60  
SCALE: 1" = 30'-0"



620  
SOUTH  
TRYON



227 WEST TRADE STREET SUITE 700  
CHARLOTTE, NORTH CAROLINA 28202  
TEL. 704.333.6686 FAX 704.333.2926  
WWW.LS3P.COM



MEMBERS OF THE AMERICAN INSTITUTE OF ARCHITECTS  
COPYRIGHT 2016 ALL RIGHTS RESERVED  
PRINTED OR ELECTRONIC DRAWINGS AND  
DOCUMENTATION MAY NOT BE REPRODUCED  
IN ANY FORM WITHOUT WRITTEN PERMISSION  
FROM LS3P ASSOCIATES LTD.

REVISIONS:

No.	Description	Date
-----	-------------	------

PROJECT: 9101-150520  
DATE: SEPTEMBER 16, 2016  
DRAWN BY: HS  
CHECKED BY: JW

PETITION #  
2017-111

UMUD  
TOWER  
ELEVATIONS

A-202

UMUD SUBMITTAL



LINCOLN  
HARRIS

S3P

MEMBERS OF THE AMERICAN INSTITUTE OF ARCHITECTS

#### VISIONS:

No.	Description	Date
-----	-------------	------

**PETITION #**  
**2017-111**

**A-203**

MUD SUBMITTAL



- a. Signage as allowed by the Ordinance and by the Optional Provisions set forth under Section II above may be provided.
- b. Digital signage shall not be permitted as part of the square footage optional request in Section II above.

0 5 10 20  
SCALE: 1" = 10'-0"



E  
D  
C  
B  
A



HILL STREET ELEVATION ENLARGED - FUTURE SIGNAGE AT TOP OF PODIUM


0 5 10 20  
SCALE: 1" = 10'-0"



620  
SOUTH  
TRYON



227 WEST TRADE STREET SUITE 700  
CHARLOTTE, NORTH CAROLINA 28202  
TEL. 704.333.6686 FAX 704.333.2926  
WWW.LS3P.COM

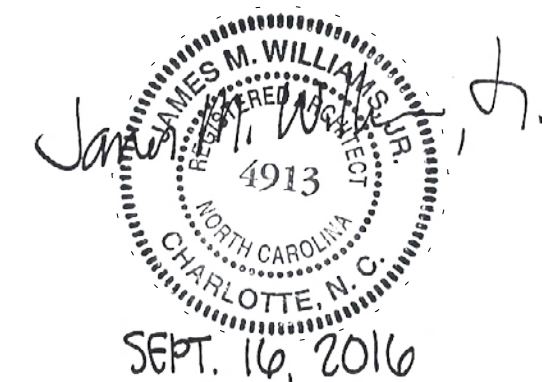

MEMBERS OF THE AMERICAN INSTITUTE OF ARCHITECTS

COPYRIGHT 2016 ALL RIGHTS RESERVED  
PRINTED OR ELECTRONIC DRAWINGS AND  
DOCUMENTATION MAY NOT BE REPRODUCED  
IN ANY FORM WITHOUT WRITTEN PERMISSION  
FROM LS3P ASSOCIATES LTD.

REVISIONS:

No.	Description	Date
-----	-------------	------

PROJECT: 9101-150520  
DATE: SEPTEMBER 16, 2016  
DRAWN BY: HS  
CHECKED BY: JW

PETITION #  
2017-111

UMUD  
ENLARGED  
TOWER  
ELEVATIONS

A-204

UMUD SUBMITTAL