


N/F
22538152
CHARLOTTE LATIN
SCHOOLS INC
DB 30506 Pg 988
ZONING: R-3

N/F
22538151
+ PORTION OF 22538152
CHARLOTTE LATIN
SCHOOLS INC
ZONING: R-3

N/F
22538149
PROVIDENCE
PRESBYTERIAN CHURCH
DB 05434 Pg 777
ZONING: R-3

N/F
23102128
JOHN M JR MATTHEWS
DB 83 Pg 0016
ZONING: R-3

N/F
23102172
CHAR-MECK BOARD
OF EDUCATION
DB 10949 Pg 742
ZONING: R-3

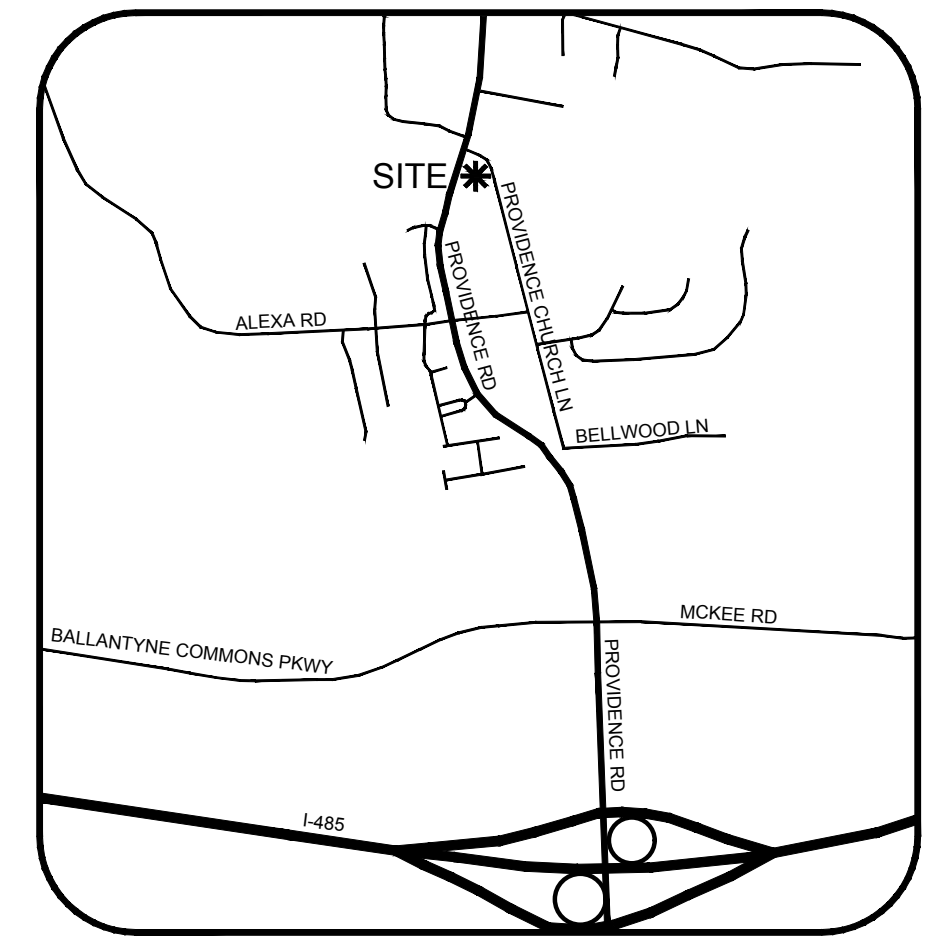


VICINITY MAP
NTS

SITE LEGEND

- PROPOSED PROPERTY LINE
- SETBACK FROM PROPOSED BOC
- SETBACK FROM FUTURE BOC
- REAR YARD

SITE DEVELOPMENT DATA

- ACREAGE: ± 0.83 ACRES
- TAX PARCEL #: 22538151 + PORTION OF 22538152
- EXISTING ZONING: R-3
- PROPOSED ZONING: UR-2 (CD)
- EXISTING USES: VACANT
- PROPOSED USES: SINGLE FAMILY ATTACHED
- MIN. LOT AREA: 3,000 SF REQ. (+3,000 SF PROPOSED)
- MIN. SIDE YARD: 5'
- MIN. SETBACK: 14' SETBACK FROM PROPOSED BACK OF CURB (PROVIDENCE CHURCH LANE)
22' SETBACK FROM FUTURE BACK OF CURB (PROVIDENCE ROAD)
- MIN. REAR YARD: 10'
- MAX. BUILDING HEIGHT: PER ORDINANCE, NOT TO EXCEED 2 STORIES AND 40'**
(PER TABLE 9.406(2)(A) OF CHARLOTTE CODE)
- TREE SAVE AREA: 0.12 AC (15%)
- OPEN SPACE AREA: 0.33 AC (40%)


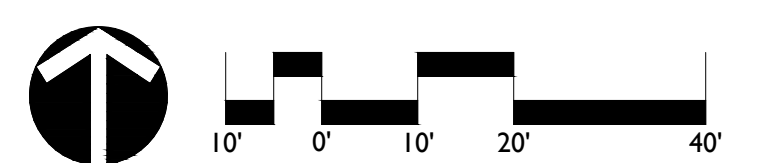


PROVIDENCE ROAD TOWNHOMES
REZONING PETITION No. 2017-202
CHARLOTTE
TECHNICAL DATA SHEET

REVISIONS:
04/16/2018: PER STAFF COMMENTS
06/01/2018: REVISED PER STAFF ANALYSIS
+ PUBLIC HEARING
06/11/2018: REVISED PER COMMUNITY
06/11/2018: REVISED PER STAFF COMMENTS
06/14/2018: REVISED PER STAFF COMMENTS

DATE: 12/18/17
DESIGNED BY: ST
DRAWN BY: AE
CHECKED BY: ST
SCALE: 1"=20'
PROJECT #: 1017313
SHEET #:


RZ-1

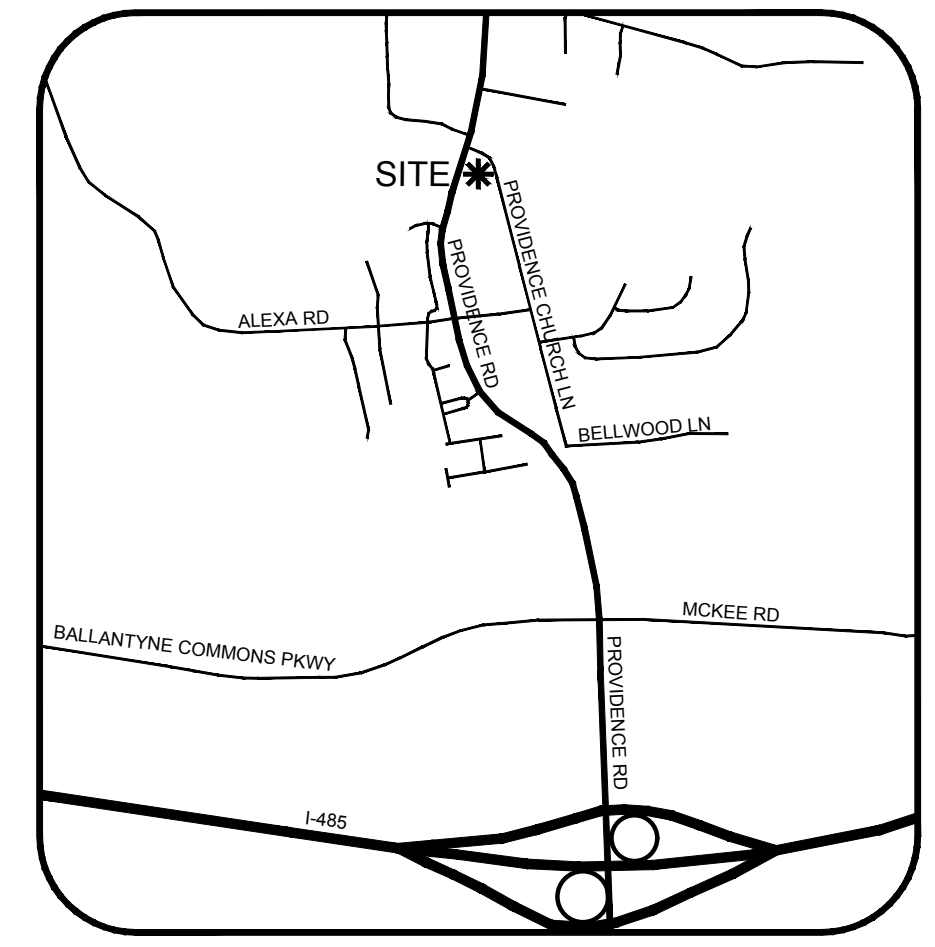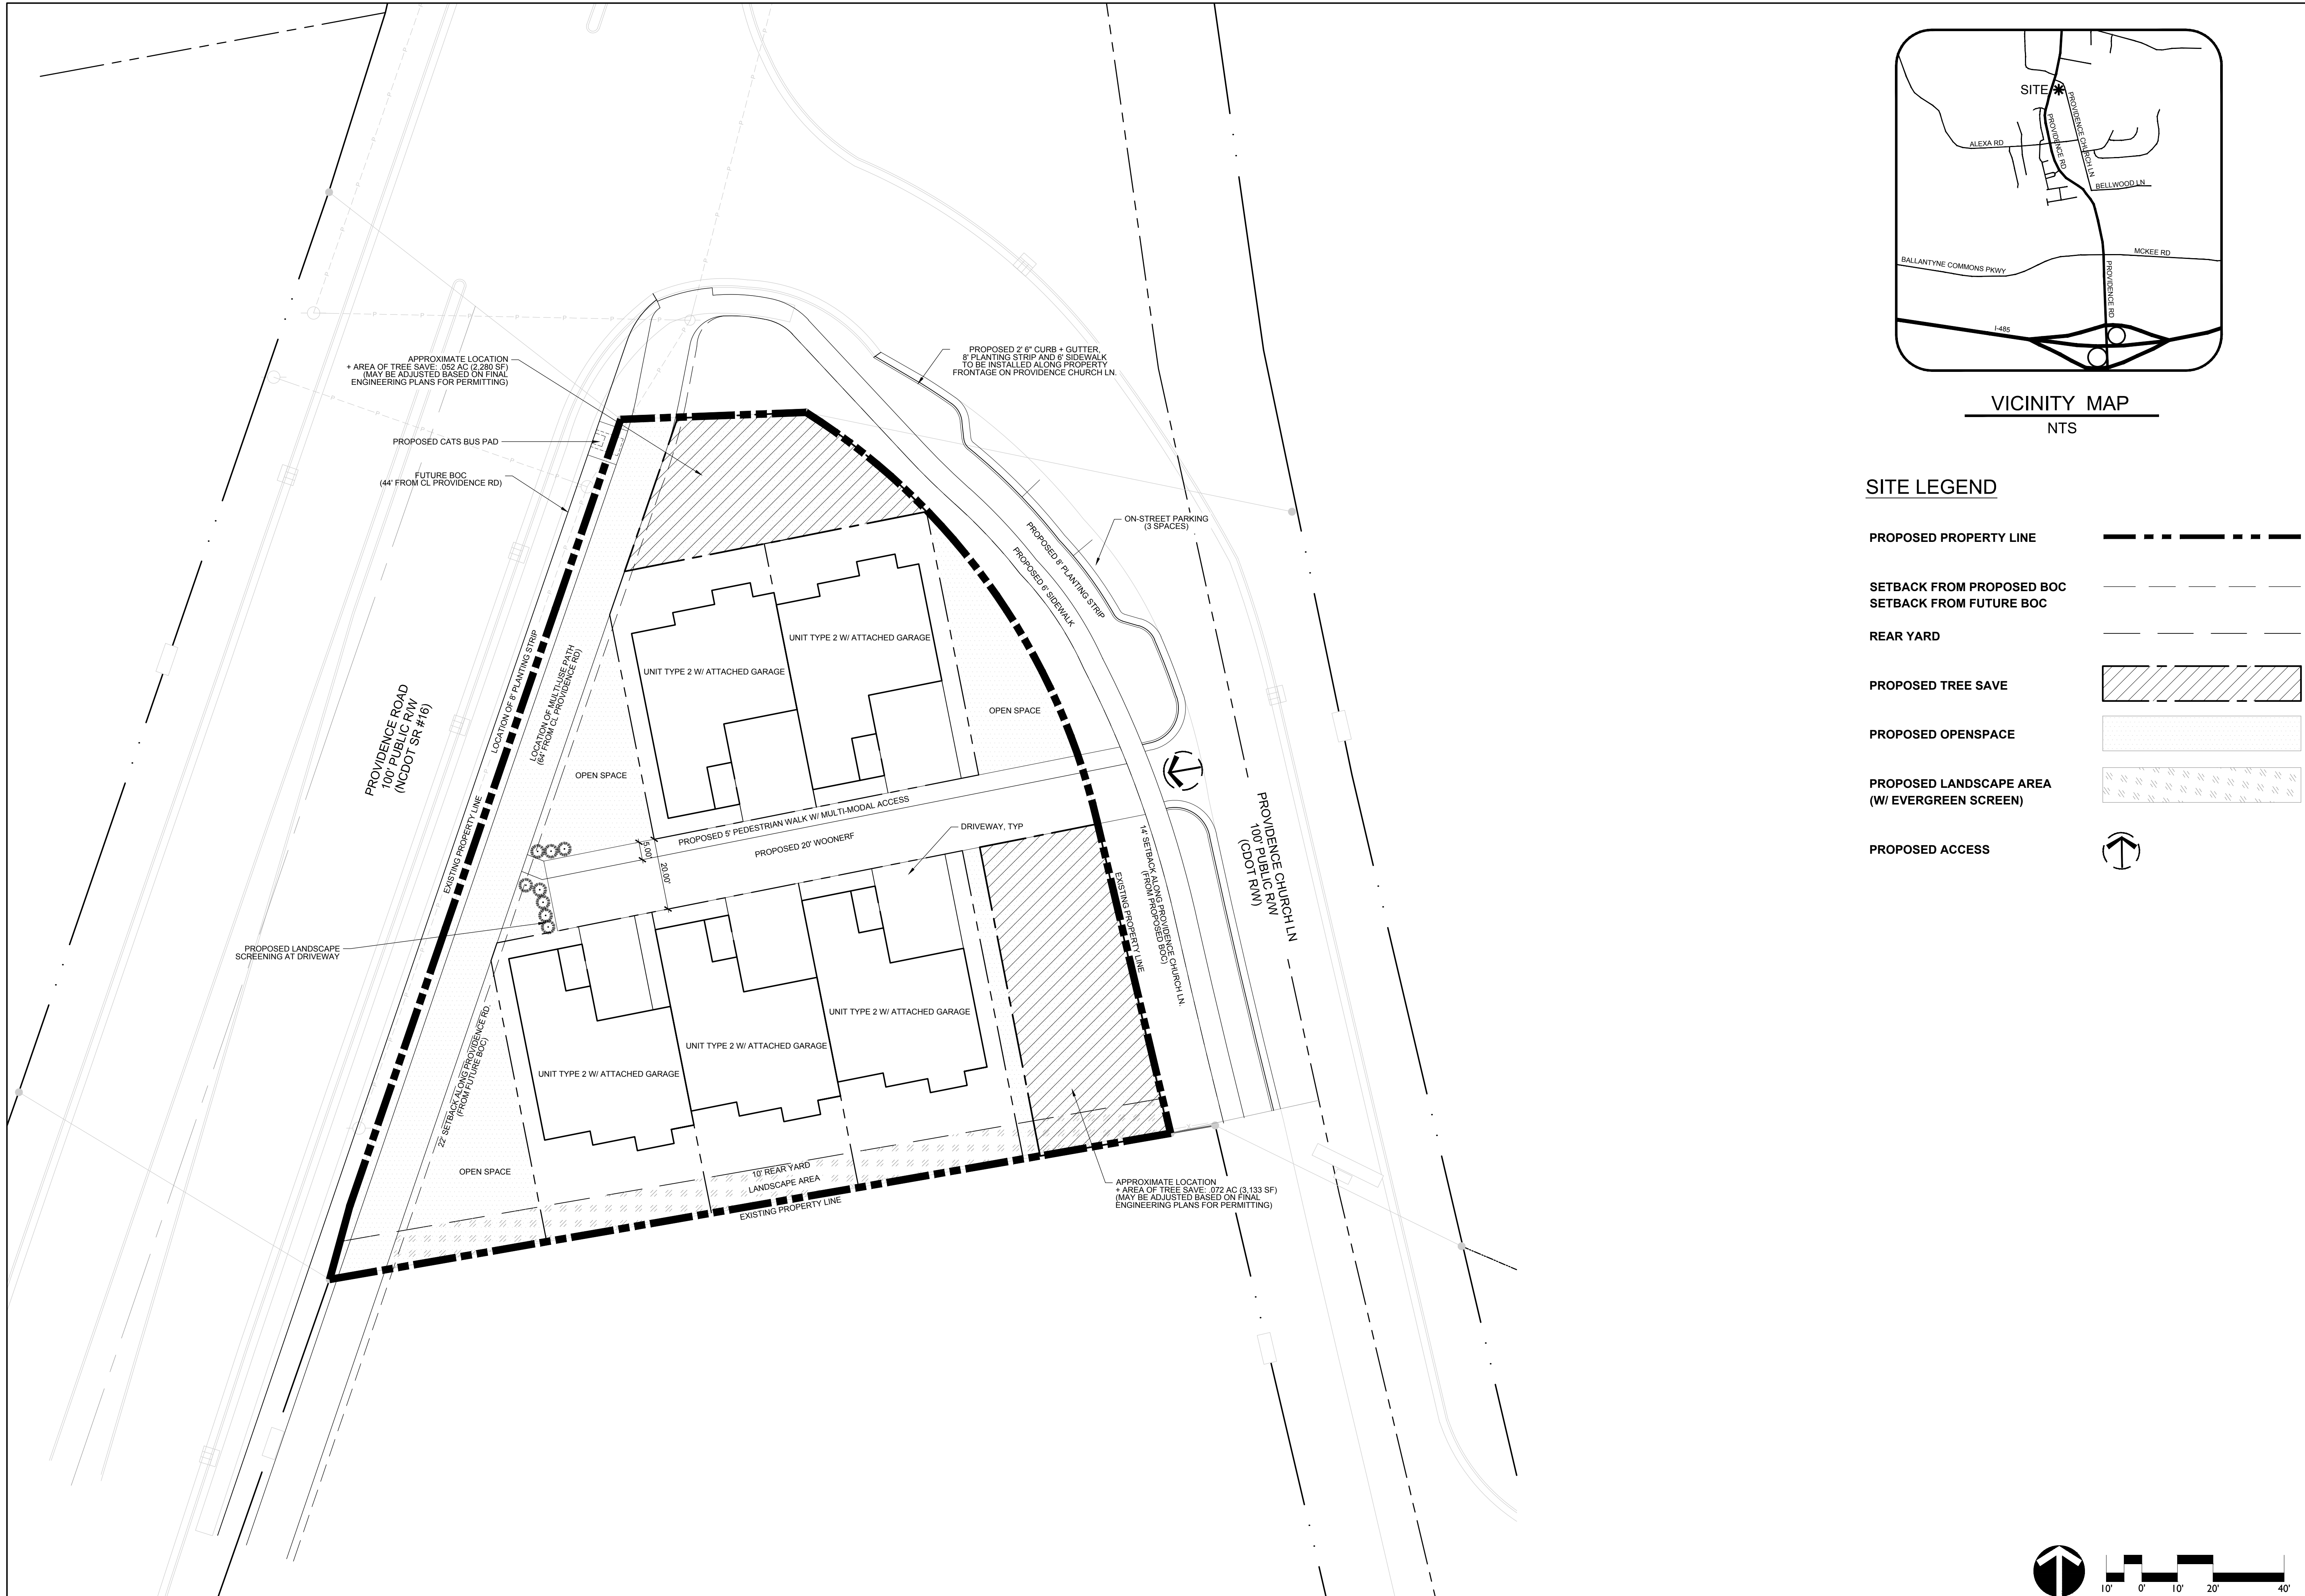

VICINITY MAP
NTS

SITE LEGEND

- PROPOSED PROPERTY LINE
- SETBACK FROM PROPOSED BOC
- SETBACK FROM FUTURE BOC
- REAR YARD
- PROPOSED TREE SAVE
- PROPOSED OPENSOURCE
- PROPOSED LANDSCAPE AREA (W/ EVERGREEN SCREEN)
- PROPOSED ACCESS

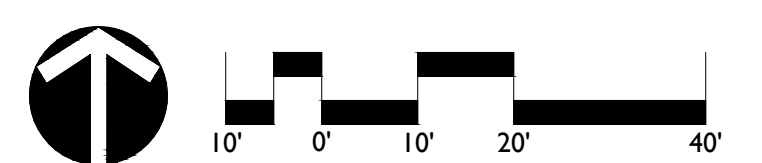

DATE: 12/18/17
 DESIGNED BY: ST
 DRAWN BY: AE
 CHECKED BY: ST
 SCALE: 1/4"=20'
 PROJECT #: 1017313
 SHEET #:

REVISIONS:
 04/16/2018 - PER STAFF COMMENTS
 06/01/2018 - REVISED PER STAFF ANALYSIS
 + PUBLIC HEARING
 06/11/2018 - REVISED PER COMMUNITY
 COMMENTS
 08/14/2018 - REVISED PER STAFF COMMENTS

PROVIDENCE ROAD TOWNHOMES
REZONING PETITION No. 2017-202
 CHARLOTTE
SCHEMATIC SITE PLAN

Fire Protection

Reserved

Signage

Reserved

Lighting

a. Freestanding lighting on the site will utilize full cut-off luminaries limited to 21' in height

Phasing

Reserved

Initial Submission- 12-12-17, 1.0
Revised per staff and community comments- 4-16-18, 1.3
Revised per staff analysis and public hearing- 6-1-18, 1.4
Revised per community comments, staff analysis, and Zoning Committee Approval- 6-11- 18, 1.5
Revised per staff comment- 6-13-18, 1.5.1

4

General Provisions.

- a. Development of the site will be controlled by the standards depicted on this site plan and by the standards of the Charlotte Zoning Ordinance. The development depicted on this plan is intended to reflect the arrangement of proposed uses on the site, but the exact configuration, placement, and size of individual site elements may be altered or modified within the limits prescribed by the ordinance during the design development and construction phases as allowed under the provisions of Section 6.2 of the Zoning Ordinance.
b. The Petitioner acknowledges that other standard development requirements imposed by other city ordinances, such as those that regulate streets, sidewalks, trees, bicycle parking, and site development, may apply to the development of this site. These are not zoning regulations, are not administered by the Zoning Administrator, and are not separate zoning conditions imposed by this site plan. Unless specifically noted in the conditions for this site plan, these other standard development requirements will be applied to the development of this site as defined by those other city ordinances.
c. Throughout this Rezoning Petition, the terms "Owner", "Owners", "Petitioner" or "Petitioners," shall, with respect to the Site, be deemed to include the heirs, devisees, personal representatives, successors in interest and assignees of the owner or owners of the Site who may be involved in its development from time to time.

Purpose

The purpose of this Rezoning application is to provide for the development of a small townhome community limited to 5 units. To achieve this purpose, the application seeks the rezoning of the site to the UR-2 (CD) district.

Permitted Uses

Uses allowed on the property included in this Petition will be single family attached dwelling units and related accessory uses as are permitted in the UR-2 district.

Transportation

- a. The site will have access via one driveway to Providence Church Lane as generally identified on the concept plan for the site.
b. Parking areas are generally indicated on the concept plan for the site.
c. Each unit will have two parking spaces in front of the garage. In addition, 3 public on street parking will be provided as part of the street improvements for Providence Church Lane.
d. The proposed internal drive will be designed to accommodate multi-modal access for cars, bicycles and pedestrians and will utilize varied pavers to distinguish between travel lanes and pedestrian zones. Alternate paving materials or colors will be prominent; however, asphalt and/or concrete may be used for vehicular areas. The driveway will provide flush pavement transitions from vehicular areas to pedestrian areas within the field of pavers. No curb transitions shall be permitted within the paver field.
e. The Petitioner will construct a bus waiting pad in a location to be agreed upon by the Petitioner and CATS and subject to the approval of NCDOT.
f. The future back of curb for Providence Road will be 44' from the centerline of the right of way unless a lesser dimension is required or allowed by NCDOT.
g. The location of the back of the proposed shared use path will be 64' from the center line of the right of way if approved by NCDOT.
h. The Petitioner will dedicate and convey rights of way to NCDOT or to the City of Charlotte, which ever has jurisdiction, before the site's first certificate of occupancy is issued.

Architectural Standards

The development of the site will be governed by the district regulations of the Zoning Ordinance for the UR-2 district and the following specific standards.

- a. Pitched roofs, if provided, shall be symmetrically sloped no less than 5:12, except that roofs for porches and attached sheds may be no less than 2:12, unless a flat roof architectural style is employed.
b. Garage doors visible from public or private streets will minimize the visual impact by providing a setback of 12 to 24 inches from the front wall plane.
c. Walkways or pedestrian pathways will be provided to connect all residential entrances to sidewalks along public streets.
d. All end unit facades that face public streets will not have blank walls that exceed 20 feet in length on any floor through the use of multiple windows and other architectural elements such as changes of materials, building articulation, building modulation or combination thereof.
e. At least 30% of the portions of the building exteriors located below the roof line (excluding areas devoted to soffits, eaves, gables, windows, doors, decks, porches, and architectural accents) shall be composed of a combination of brick, stone, artificial stone, and/or stone or similar masonry products. The Petitioner may utilize wood, cementitious board or similar siding product but will not use vinyl siding as a building material for exterior walls but reserves the right to use vinyl materials for trim, soffits, and architectural detail.
f. Roofing materials will be architectural fiberglass composite shingles and roof vents and features will be painted to match the roof color
g. Building heights will be limited to two stories. And no more than 40' feet in height
h. Exterior lighting on the rear of dwellings will be required to be oriented downward.

Streetscape and Landscaping.

Prior to the issuance of the first certificate of occupancy for the site, the Petitioner will construct, curb, gutter, planting strip, and sidewalk along Providence Church Lane.

The Petitioner, in an effort to create a more pleasing edge relationship with the adjoining church property, will provide planting materials that would be required for a traditional suburban buffer. These materials which would be composed of 14 trees and 40 shrubs, will be installed on the church property within the first 26' measured from the property line. These plantings, along with additional plantings that will be installed on the Petitioners site will constitute a 36' area devoted to buffer plantings. The plan for this planting will be presented to the church for review and comment prior to installation. The Petitioner will be responsible for the maintenance of the plant materials for one year after planting and guarantee the replacement of any plantings that die within this one year period at Petitioner's expense. These plantings will be installed on the church property only with the permission of the church and will be installed at the first planting season after the first building permit for the site has been issued. If the church fails to give permission for the planting to occur in a timely manner so that the planting schedule can be met, the Petitioner will be allowed to complete the project as approved without the buffer plantings defined above on the church property and will be relieved of that responsibility. The church may, at its sole discretion, relocate or remove plantings on its property at any time. If the church does not maintain the plantings after the Petitioner's one year warranty period or if the church chooses to remove any or all of the plant material, The Petitioner shall be free of any additional responsibility for the plant materials and such action on the part of the church will not be deemed a violation of the Petitioners' commitment as established above. The installation of plantings on the church's property will constitute a revocable license, and not be construed as an easement under any circumstances.

Environmental Features. A tree survey will be submitted for all trees two-inches in diameter at breast height (DBH) or larger located in the public right-of-way on Providence Church Lane. Tree survey may be completed by landscape architect, surveyor, or other land development professional.

Parks, Greenways, and Open Space

Reserved

REVISIONS:
04/16/2018 PER STAFF COMMENTS
06/01/2018 REVISED PER STAFF ANALYSIS
+ PUBLIC HEARING
06/17/2018 REVISED PER COMMUNITY COMMENTS
06/14/2018 REVISED PER STAFF COMMENTS

DATE: 12/18/17
DESIGNED BY: ST
DRAWN BY: AE
CHECKED BY: ST
SCALE: 1/8"=1'-0"
PROJECT #: 101713
SHEET #: RZ-3