

NOTES

1. Development Data - 1.08 Acres

SUBJECT PROPERTY IS ZONED R-3 PROPOSED PARCEL TO BE ZONED R-8
 SETBACKS PER ZONING
 FRONT - 20' Providence Drive to be 30'
 REAR - 20' SIDE - 5'
 Min. Lot Area 6500 Sq Ft
 New Lot Sizes Will Comply w/ Minimum District Standards
 Maximum Height = 40 Ft
 Min. Lot Width = 40 Ft - Proposed 94-104 Ft No Grading without Building Permit

2. General Provisions

The Site Plan is schematic in nature and represents a firm concept of Development with regard to the arrangement of buildings, parking and circulation patterns. Minor changes of detail which do not alter the basic layout and relationships to abutting sites are permitted as a matter of right for the petitioner/ developer and shall be handled in accordance to the Zoning Ordinance and subject to Section 6.201.

3. Optional Provisions

N/A

4. Permitted Uses

As Allowed per R-8 with up to Three Single Family Detached Residential Homes or One Single Family Detached and Two Residential Duplex Units and Accessory Uses - No Retail Development Permitted

5. Transportation

Vehicle access points shall be limited to those shown on the Site Plan. The exact location may vary from that depicted, but shall comply with all applicable design requirements of the Charlotte Dept of Transportation

Architectural Standards

Brick or Faced Block Foundations
 Brick, Painted/ Stained Wood or Cementitious Lapped or Shake Siding

Architectural renderings of the front elevations shown are intended to depict the general proposed architectural style and character of the Architecture. Non-Substantial Changes will be allowed to Elevations & Footprint as Staff Review

7. Streetscape and Landscaping

As per R-8, 8' Plant Strip with 6' Concrete Sidewalk along Providence Drive is Required to be Installed for Building Permit C.O.

8. Environmental Features

The proposed site Petitioner Shall Comply with the Char-Meck Tree Ordinance.

The proposed site Petitioner Shall Comply with the Charlotte City Council Approved and Adopted Post Construction Controls Ordinance.

9. Parks, Greenways and Open Space

Lots will Comply with 50% Open Space Requirements

10. Fire Protection

N/A

11. Signage

Signage as per Ordinance.

12. Lighting

The max height of any freestanding light fixture shall not exceed 20 feet including the base. All direct lighting within the site shall be designed and shielded such that direct illumination does not exceed past any property line and shall be consistent with the Zoning Ordinance requirements.

13. Phasing


Site Development to be Completed Prior to Individual Construction on Lots

14. Other

Five Year Vested Right Request is NOT in Effect for this Petition


15. Tree Save

Trees Will be Planted in the Treesave Areas as per the City of Charlotte Tree Ordinance Planting Ratio

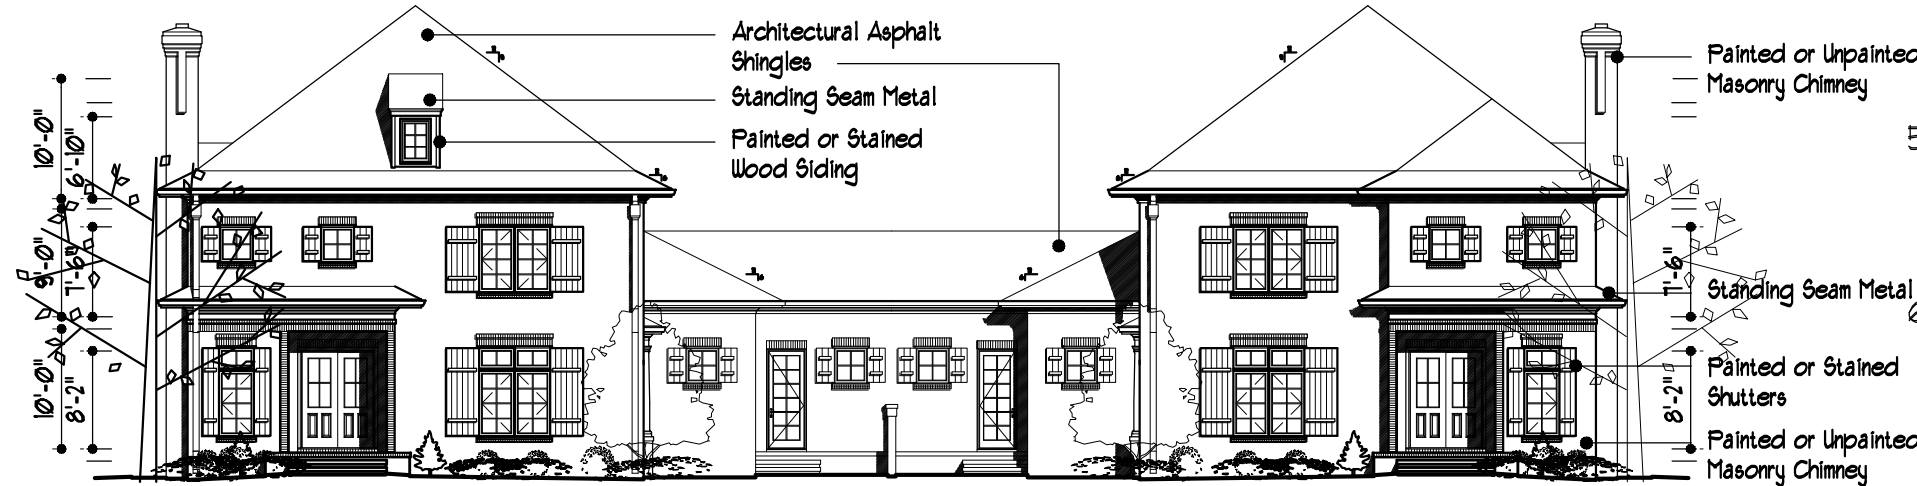

Vernon Drive Proposed Elevation

CURVE TABLE					
CURVE	RADIUS	LENGTH	CHORD	BEARINGS	DELTA
C1	642.21	284.01	281.16	S 61°01'40" E	25°20'31"
C2	2884.93	1185	1185	S 49°43'44" W	1°59'31"
C3	2884.93	643.93	639.93	S 48°18'13" W	1°23'24"
C4	2884.93	100.06	100.06	S 46°59'41" W	1°23'29"

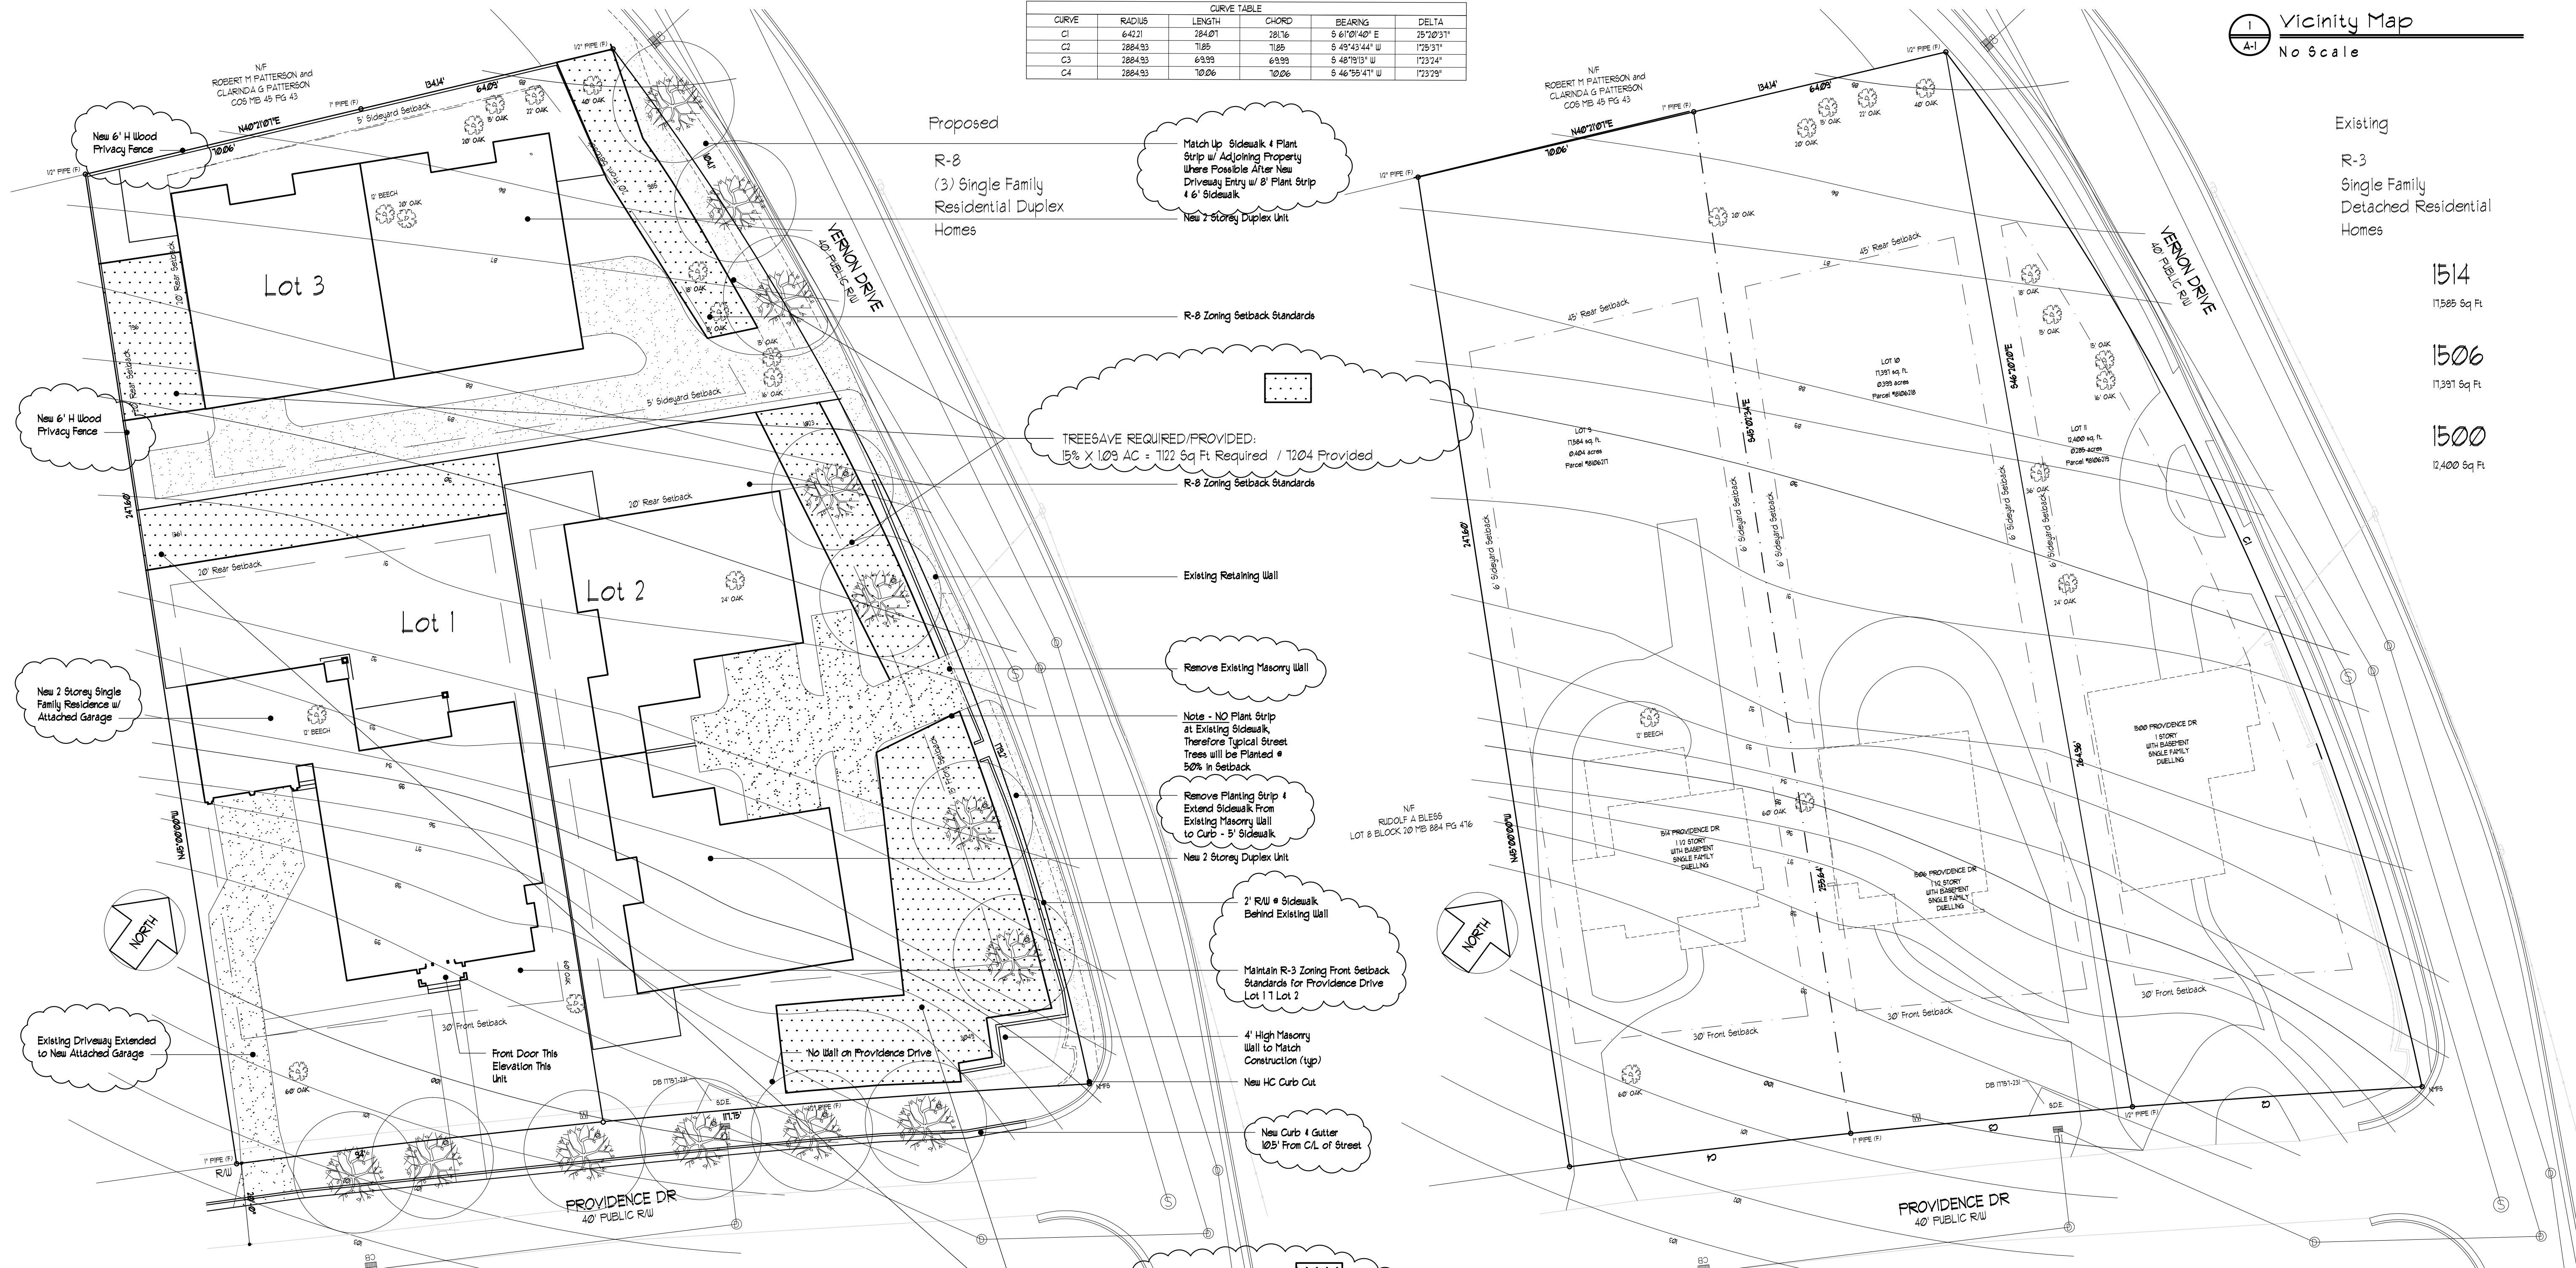

Vicinity Map
 No Scale

Lot	Area (Sq Ft)
1514	11,585 Sq Ft
1506	11,391 Sq Ft
1500	12,400 Sq Ft


TREESAVE REQUIRED/PROVIDED:
 15% X 1.09 AC = 1122 Sq Ft Required / 1204 Provided

TREESAVE REQUIRED/PROVIDED:
 15% X 1.09 AC = 1122 Required / 1204 Provided

3 Rezoning Site Plan
 1" = 20' - 0"

2 Existing Site Plan
 1" = 20' - 0"

CRAIG W ISAAC ARCHITECTURE
 Studio Lane
 900 Linda Lane
 Charlotte NC 28211
 Architecture Interior Design Product Design
 704 358 1365

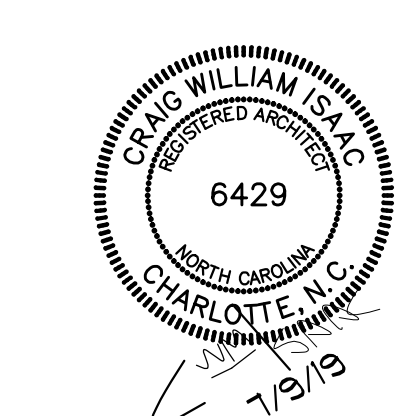

Darlington Manor
 1500
 1506
 1514
 Providence Drive Rezoning
 Charlotte NC
 Petition #2018-127

- September 24, 2018
- February 8, 2019
- March 9, 2019
- March 31, 2019
- June 24, 2019
- June 28, 2019
- July 9, 2019