



This document, together with the concepts and designs presented herein, as an instrument of service, is intended only for the specific purpose and client for which it was prepared. Reuse of and improper reliance on this document without written authorization and adaptation by Kimley-Horn and Associates, Inc. shall be without liability to Kimley-Horn and Associates, Inc.

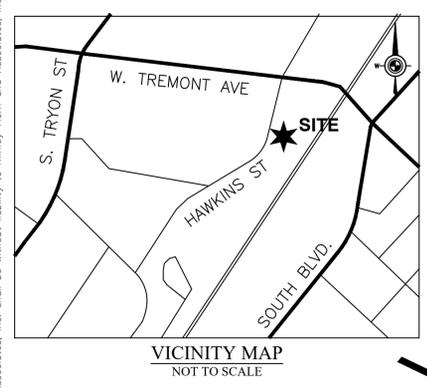

LEGEND	
	AREA OUTLINE / PROPERTY LINE
	EXISTING RIGHT-OF-WAY
	POTENTIAL BUILDING AND PARKING ENVELOPE
	POTENTIAL LIGHT RAIL ROW SWAP AREA
	POTENTIAL FULL MOVEMENT ACCESS POINTS

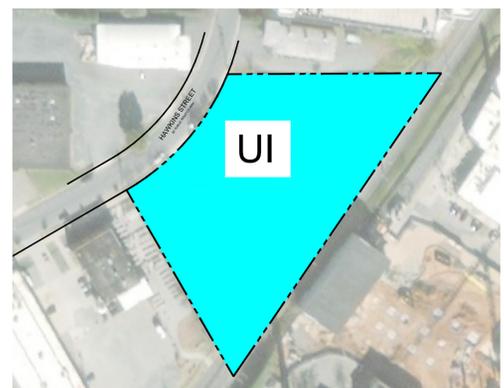

NO.	REVISIONS	DATE	BY



Kimley»Horn
 © 2019 KIMLEY-HORN AND ASSOCIATES, INC.
 200 SOUTH TRYON STREET SUITE 200, CHARLOTTE, NC 28202
 PHONE: 704-333-5131
 WWW.KIMLEY-HORN.COM
 NC LICENSE #F-0102

TECHNICAL DATA			
PRELIMINARY DOCUMENT			
KHA PROJECT	DATE	SCALE	DESIGNED BY
01929011	2/25/2019	AS SHOWN	JH
DRAWN BY	CHECKED BY		
KS	JH		




TECHNICAL DATA SHEET

PORTMAN SOUTHEAST
 PREPARED FOR
 PORTMAN HOLDINGS
 CITY OF CHARLOTTE NORTH CAROLINA

SHEET NUMBER
RZ - 1

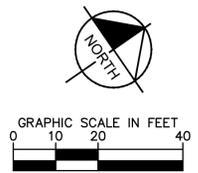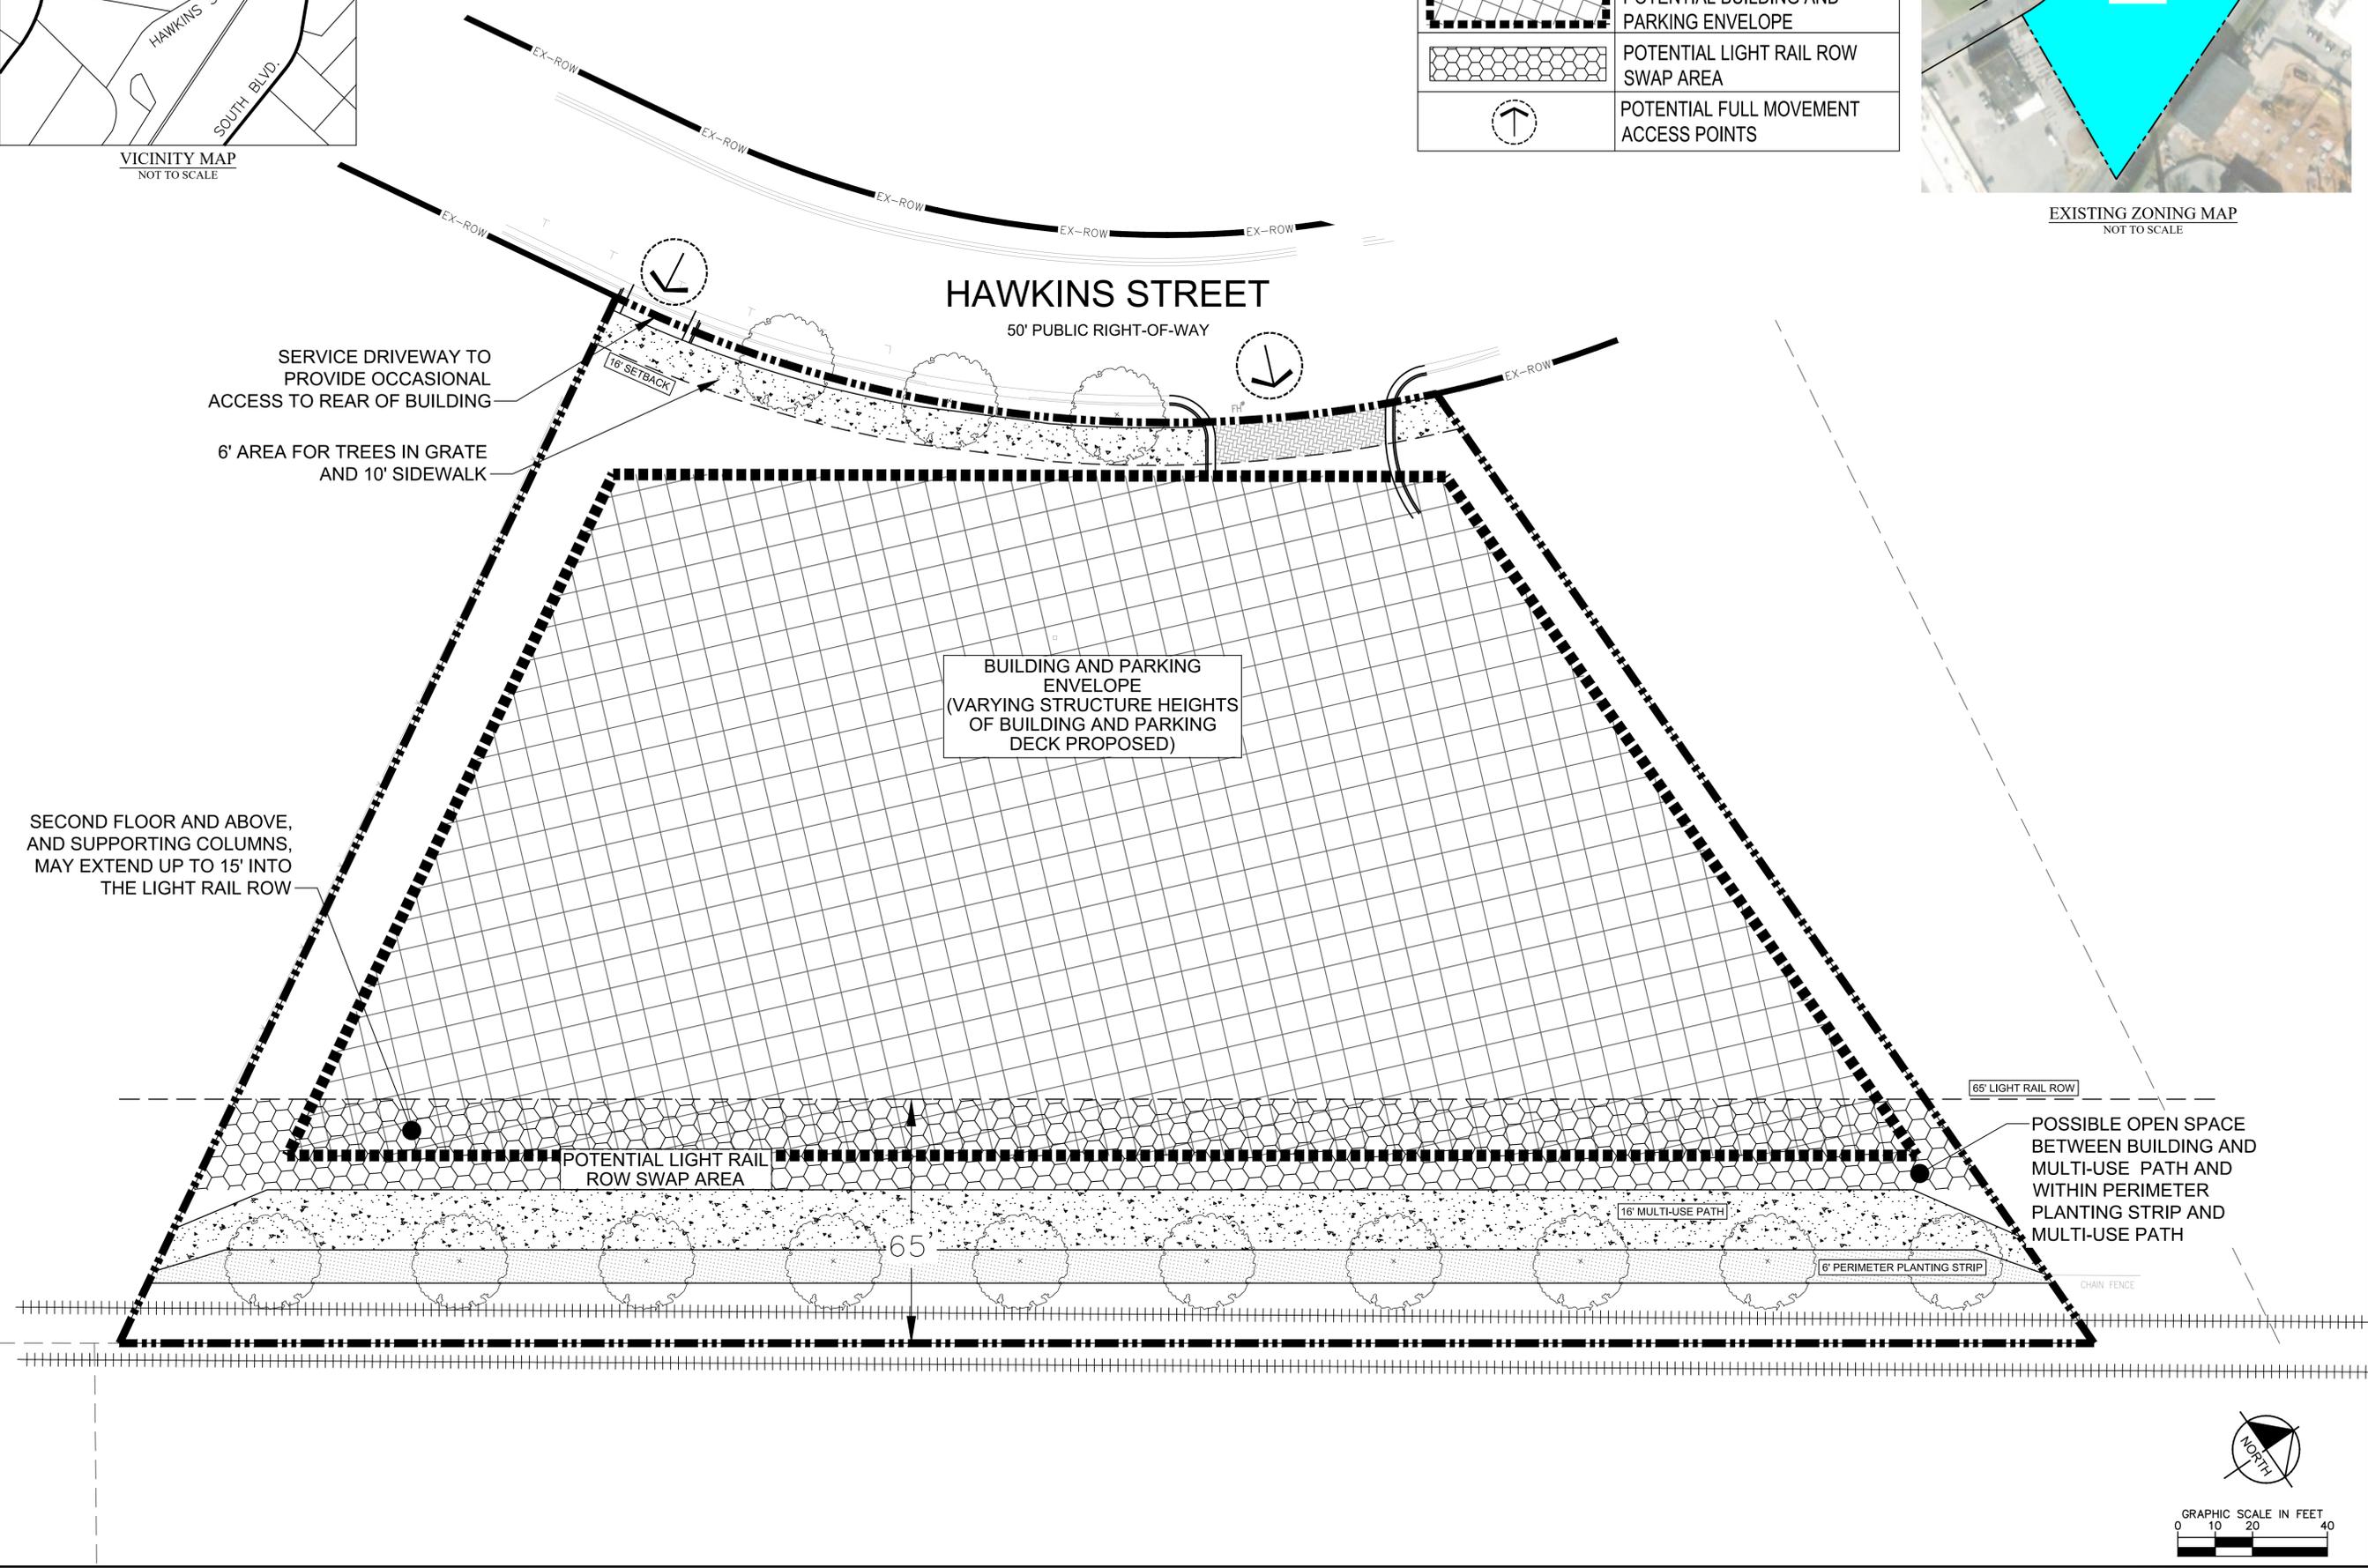

This document, together with the concepts and designs presented herein, as an instrument of service, is intended only for the specific purpose and client for which it was prepared. Reuse of and improper reliance on this document without written authorization and adaptation by Kimley-Horn and Associates, Inc. shall be without liability to Kimley-Horn and Associates, Inc.

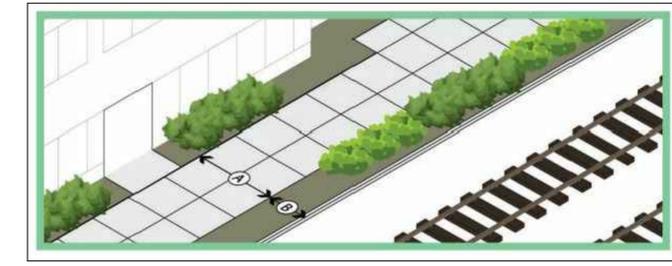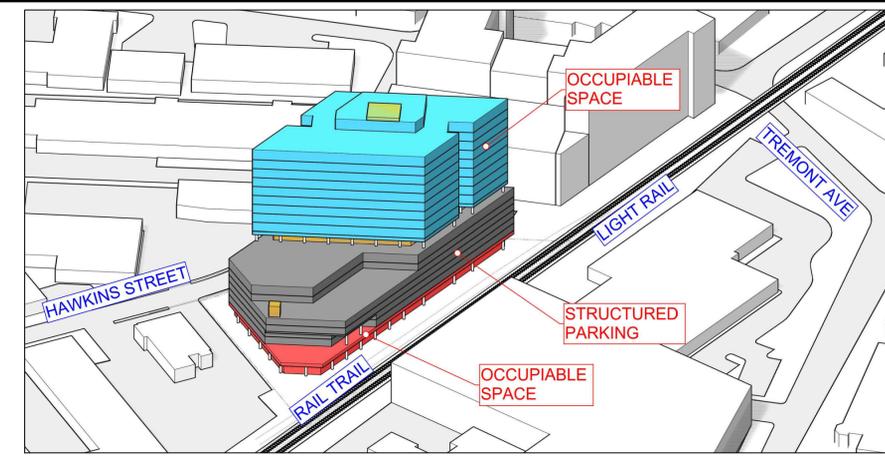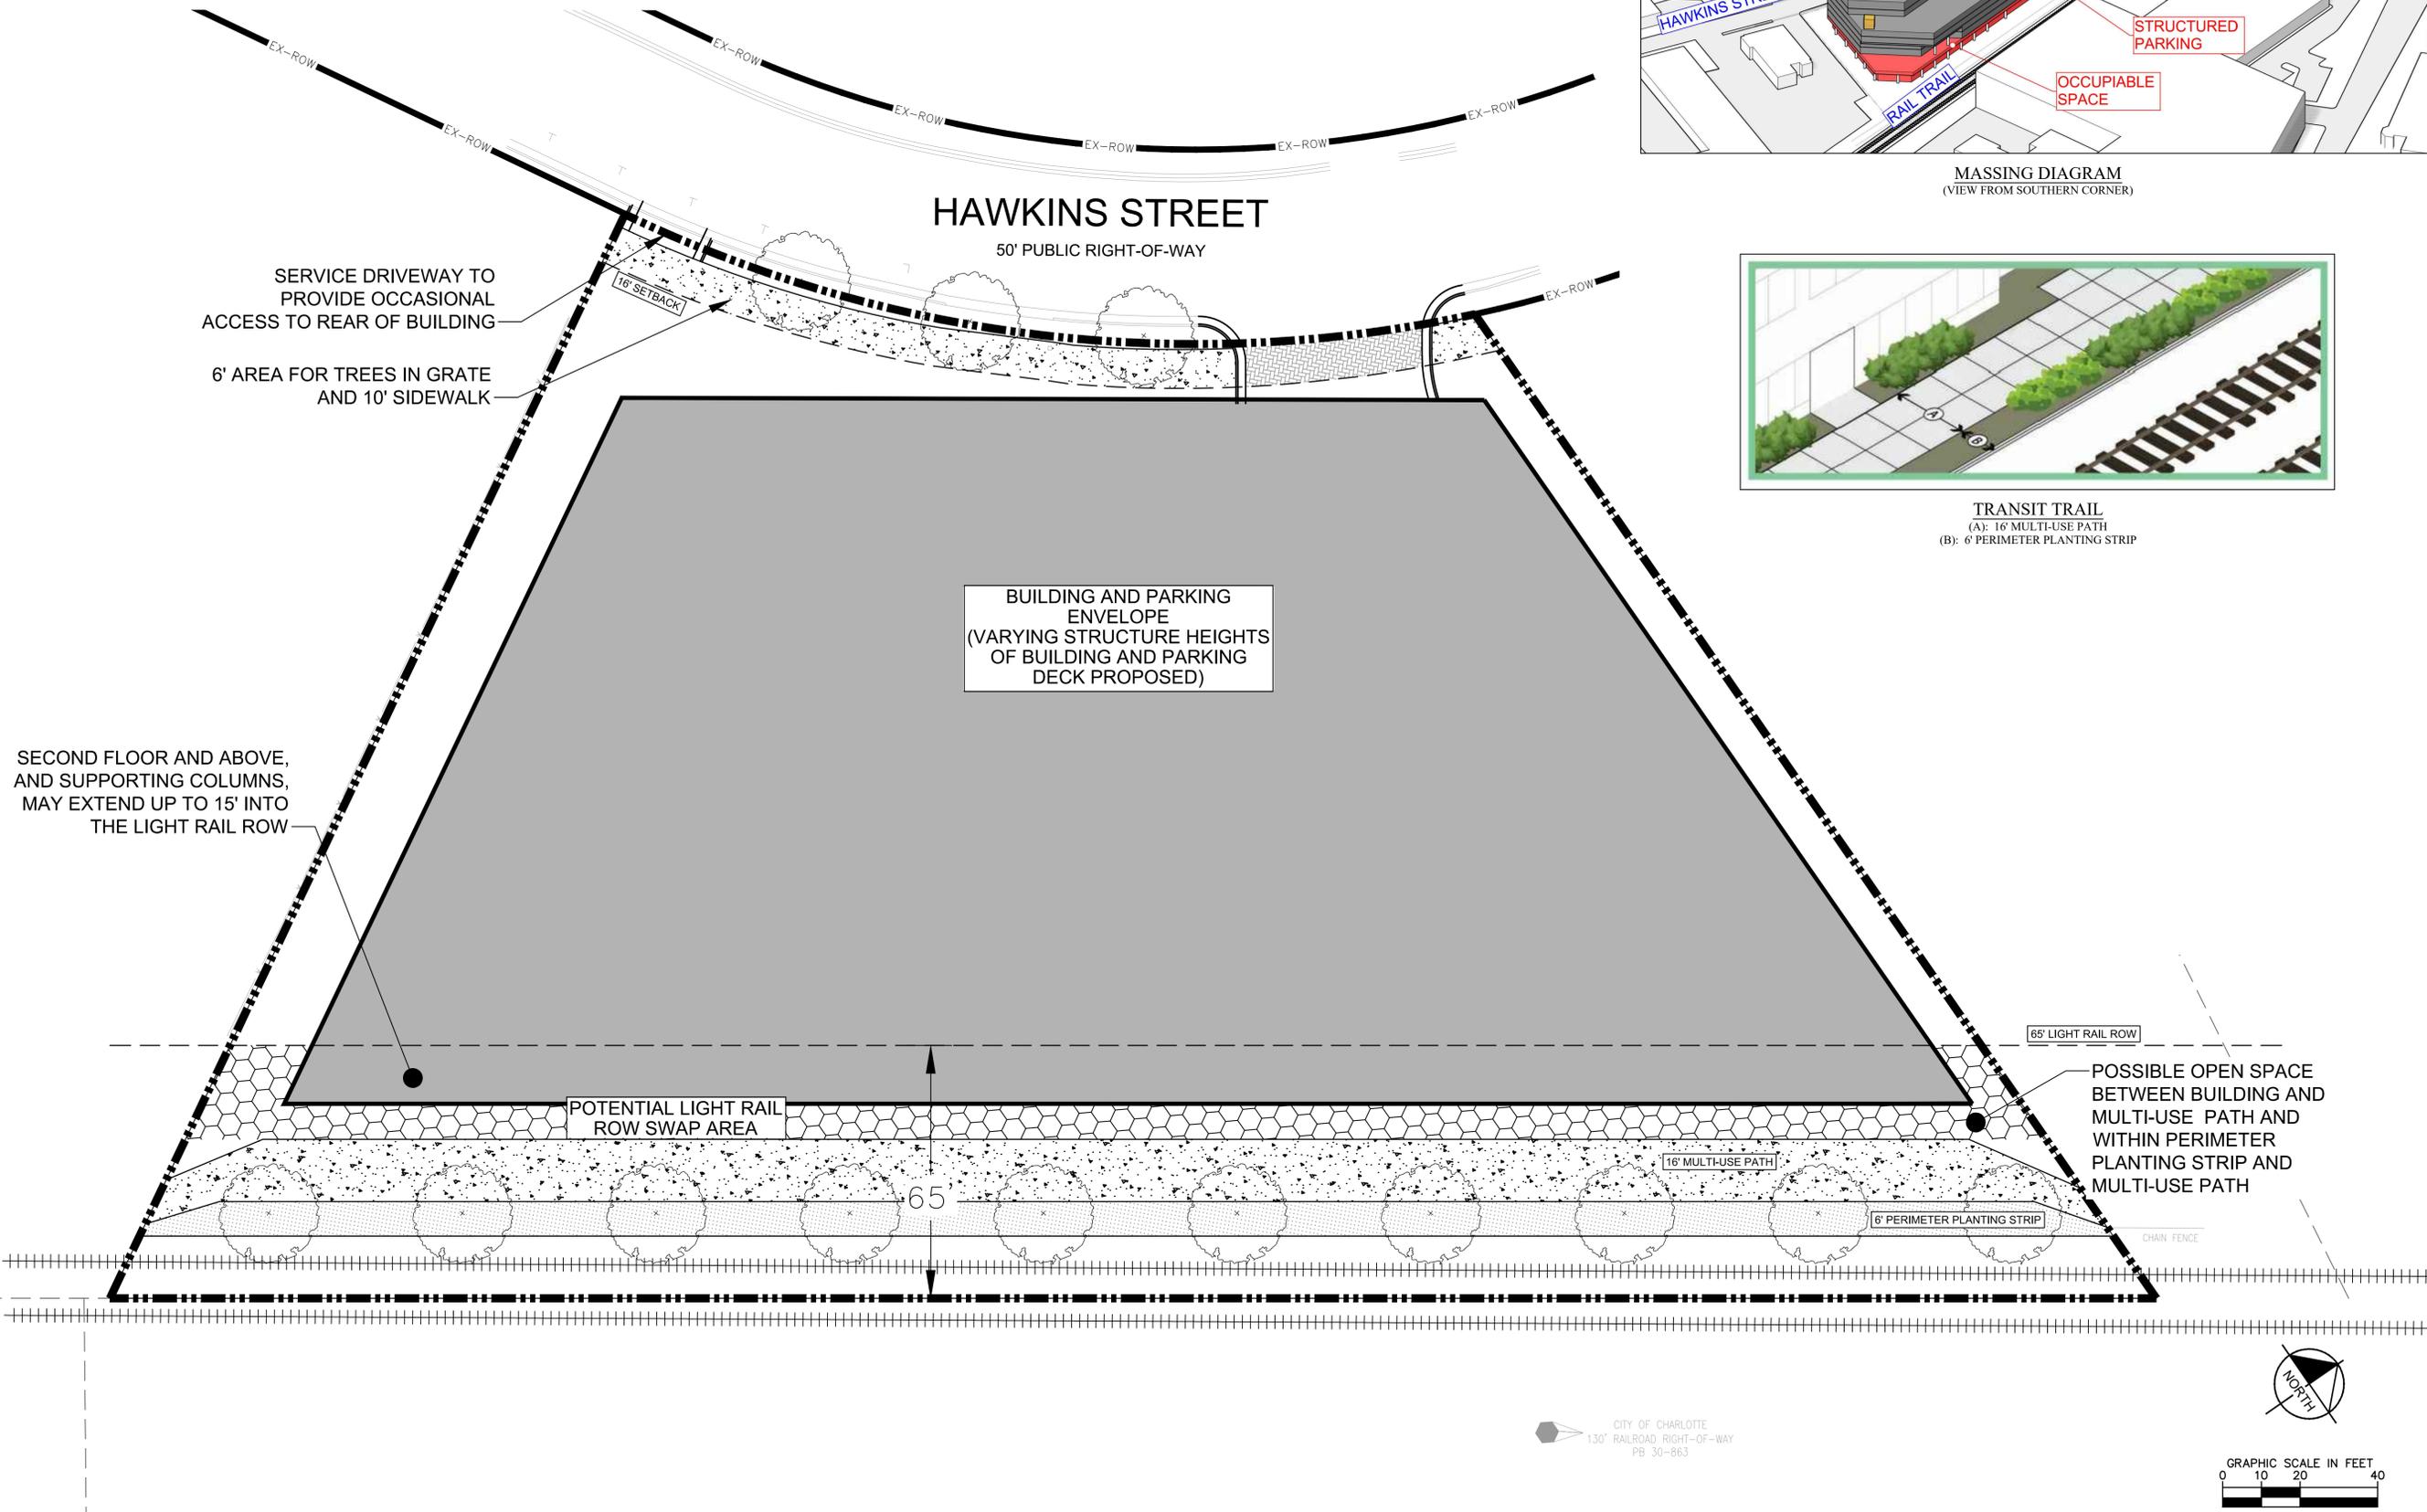

No.	REVISIONS	DATE	BY

Kimley»Horn

© 2019 KIMLEY-HORN AND ASSOCIATES, INC.
200 SOUTH TRYON STREET, SUITE 200, CHARLOTTE, NC 28202
PHONE: 704-333-5131
WWW.KIMLEY-HORN.COM
NC LICENSE #F-0102

PRELIMINARY DOCUMENT

KHA PROJECT	01929011
DATE	2/25/2019
SCALE	AS SHOWN
DESIGNED BY	JH
DRAWN BY	KS
CHECKED BY	JH

SITE PLAN

PORTMAN SOUTHEAST
PREPARED FOR
PORTMAN HOLDINGS

CITY OF CHARLOTTE NORTH CAROLINA

SHEET NUMBER
RZ - 2

CITY OF CHARLOTTE
130' RAILROAD RIGHT-OF-WAY
PB 30-863

