


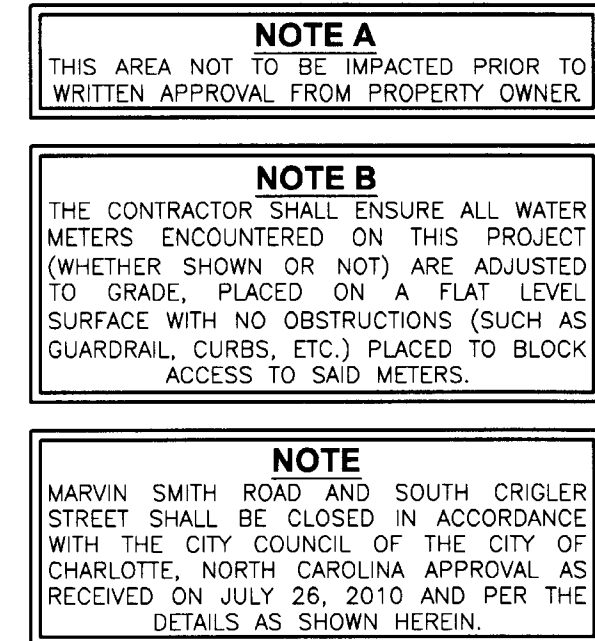


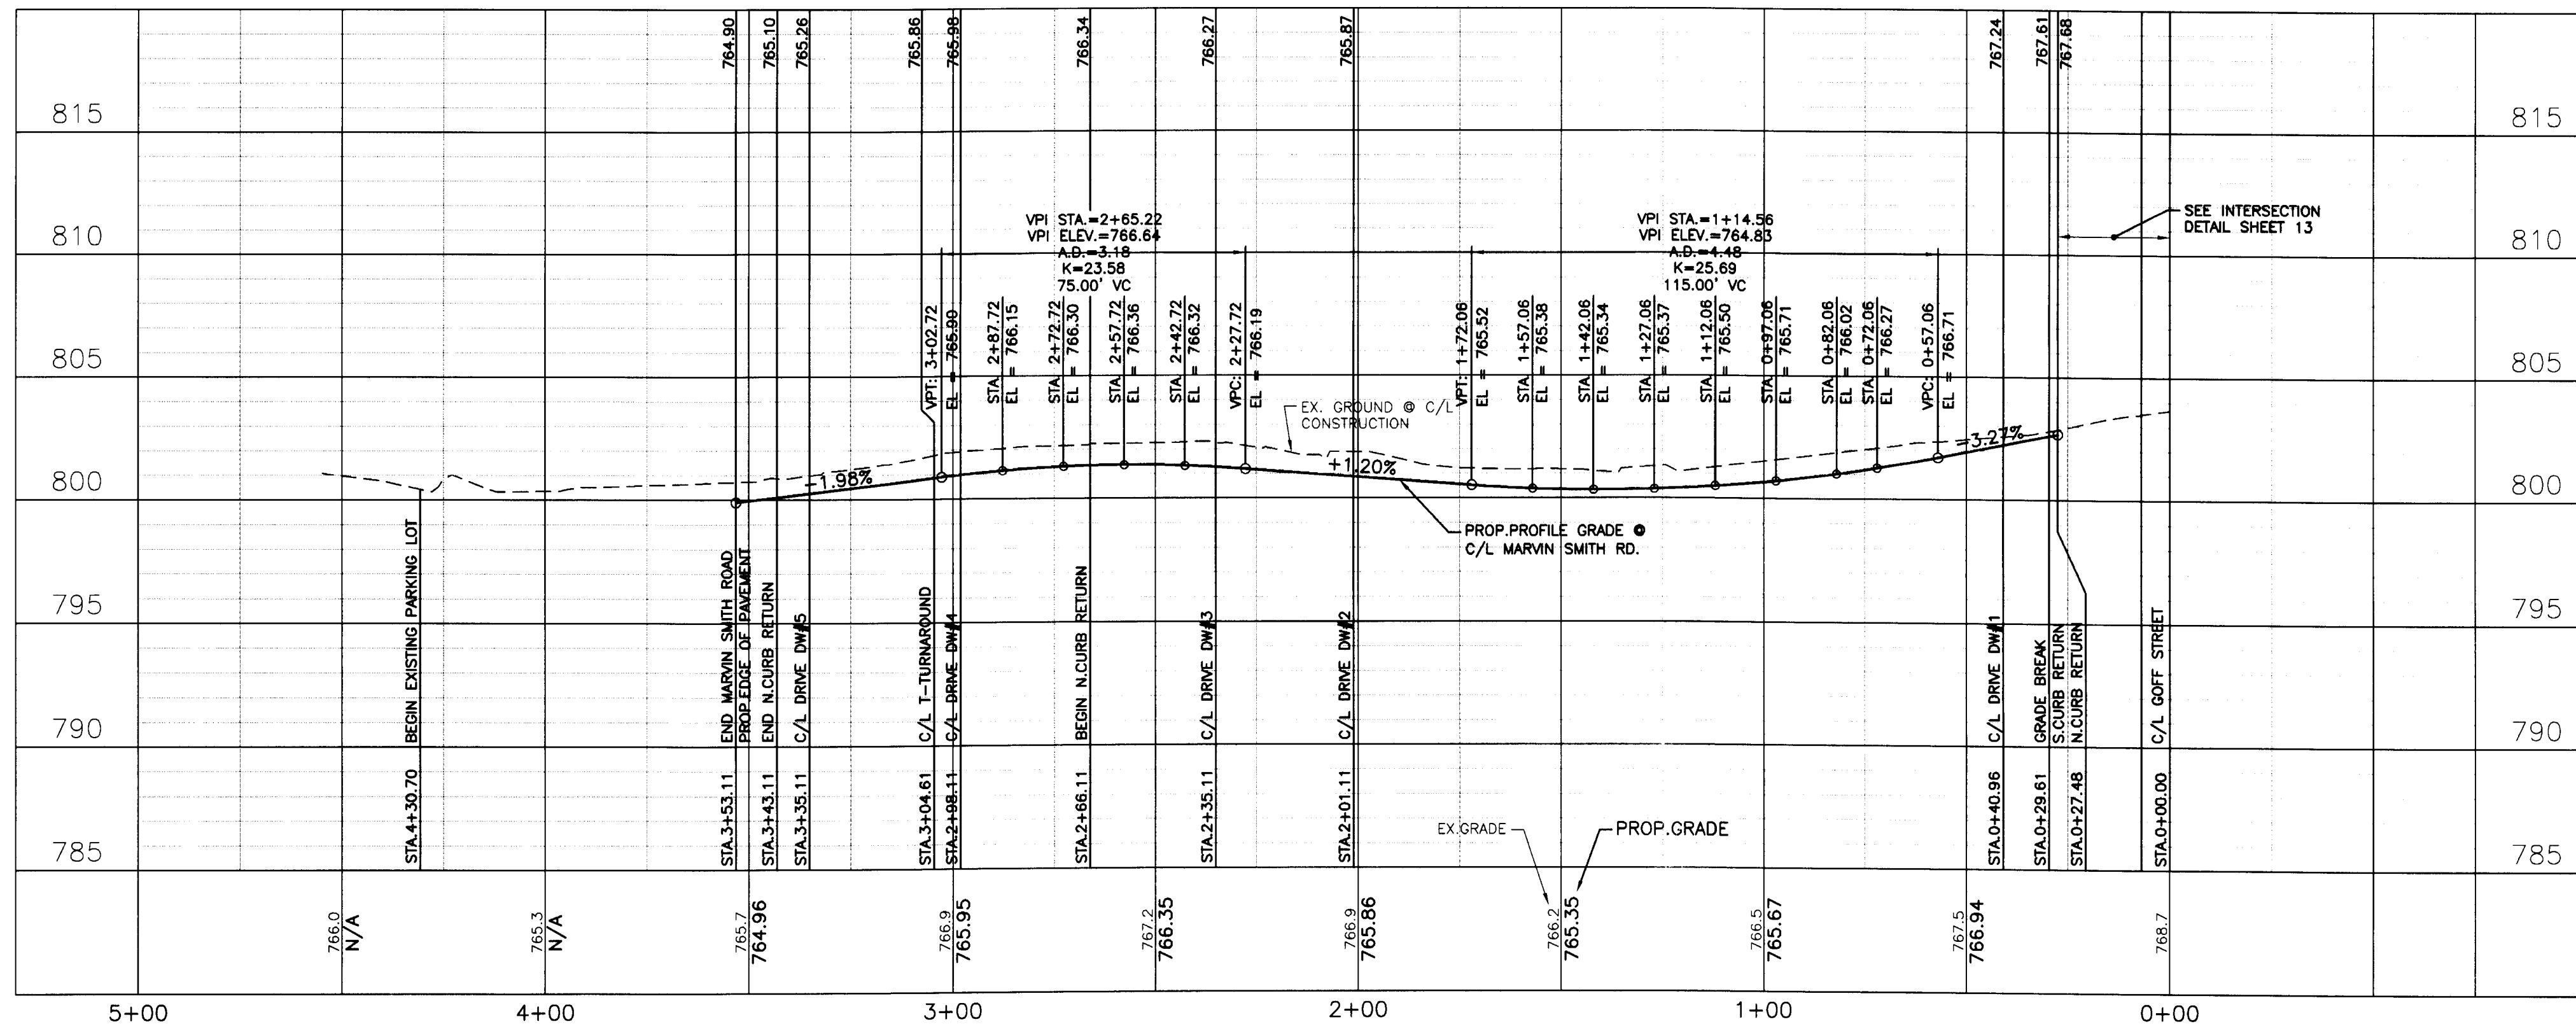

C/L SURVEY BASELINE			
STATION	BEARING	NORTHING	EASTING
0+00.00	—	556217.4968	1437974.5648
	N34°24'04"W	—	—
3+53.11	—	556508.8469	1437775.0654

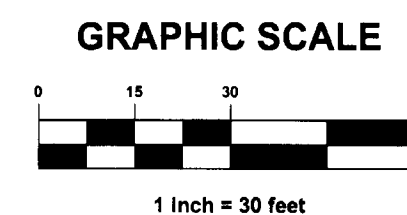

MARVIN SMITH ROAD - ROADWAY PROFILE
SCALE - HORIZONTAL: 1"=30' / VERTICAL: 1"=5'

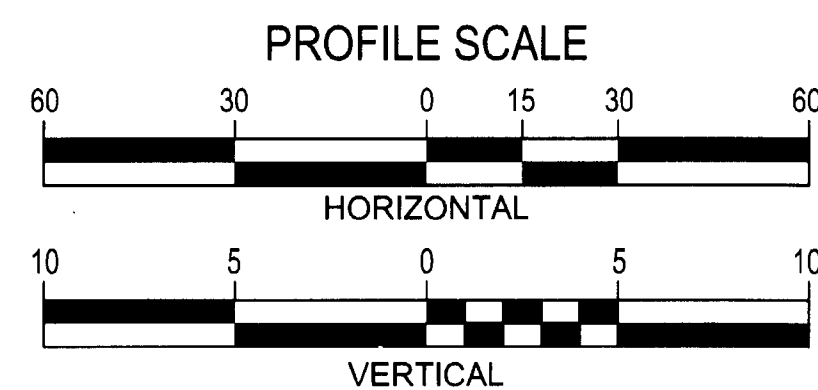

NOTES

1. SEE SHEET 4 FOR DEMOLITION PLAN.
2. PROPOSED CURB TO BE CUT THROUGH DRIVES.
3. ALL EXISTING VALVES THAT ARE IN PAVEMENT SHALL BE ADJUSTED TO GRADE W/HEAVY DUTY VALVE BOXES.
4. CONTRACTOR TO SAWCUT PAVEMENT EDGE WHERE CURB IS TO BE REMOVED TO CREATE NEAT EDGE.
5. REFERENCE CSX PROPOSED TERMINAL EXPANSION AND LEAD TRUCK PLANS FOR DETAILS ON GAS AND WATER MAIN RELOCATION.
6. PROPOSED CONTOURS AND GRADES IN DITCH/SWALE AND PAVEMENT AREAS ARE BASED ON PROPOSED FINISHED GRADE. PROPOSED CONTOURS IN TRACK AREAS ARE BASED ON PROPOSED SUBGRADE.

[CSX] CSX INTERMODAL TERMINALS, INC.
TERMINAL DEVELOPMENT GROUP
JACKSONVILLE, FLORIDA

ROADWAY PLANS
SOUTH CRIGLER STREET, MARVIN
SMITH ROAD & GOFF STREET
PLAN AND PROFILE
MARVIN SMITH ROAD
CHARLOTTE, NC
MARCH 2010

DATE: 10/01/10	DRAWING TYPE: PERMIT SET	DRAWING NUMBER: RD-MSG-05
DRAWN: DAF	PROJECT NUMBER: 09-090	SHEET 5 OF 19
CHECKED: RAH		

EMH&T
Evans, Mechwart, Hambleton & Tilton, Inc.
Engineers • Surveyors • Planners • Scientists
301 McCullough Dr., Ste. 109, Charlotte, NC 28262
Phone: 704.548.0333 Toll Free: 888.775.3648
www.emht.com

IF THIS DRAWING IS LESS THAN 22" X 34" IT IS A REDUCED SIZE DRAWING