

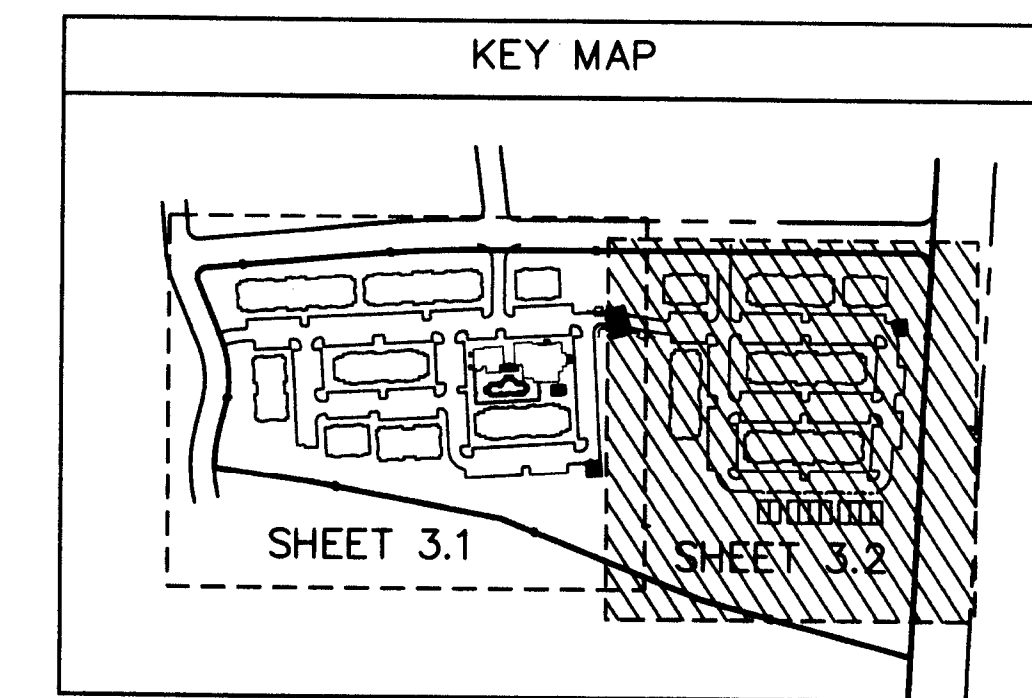


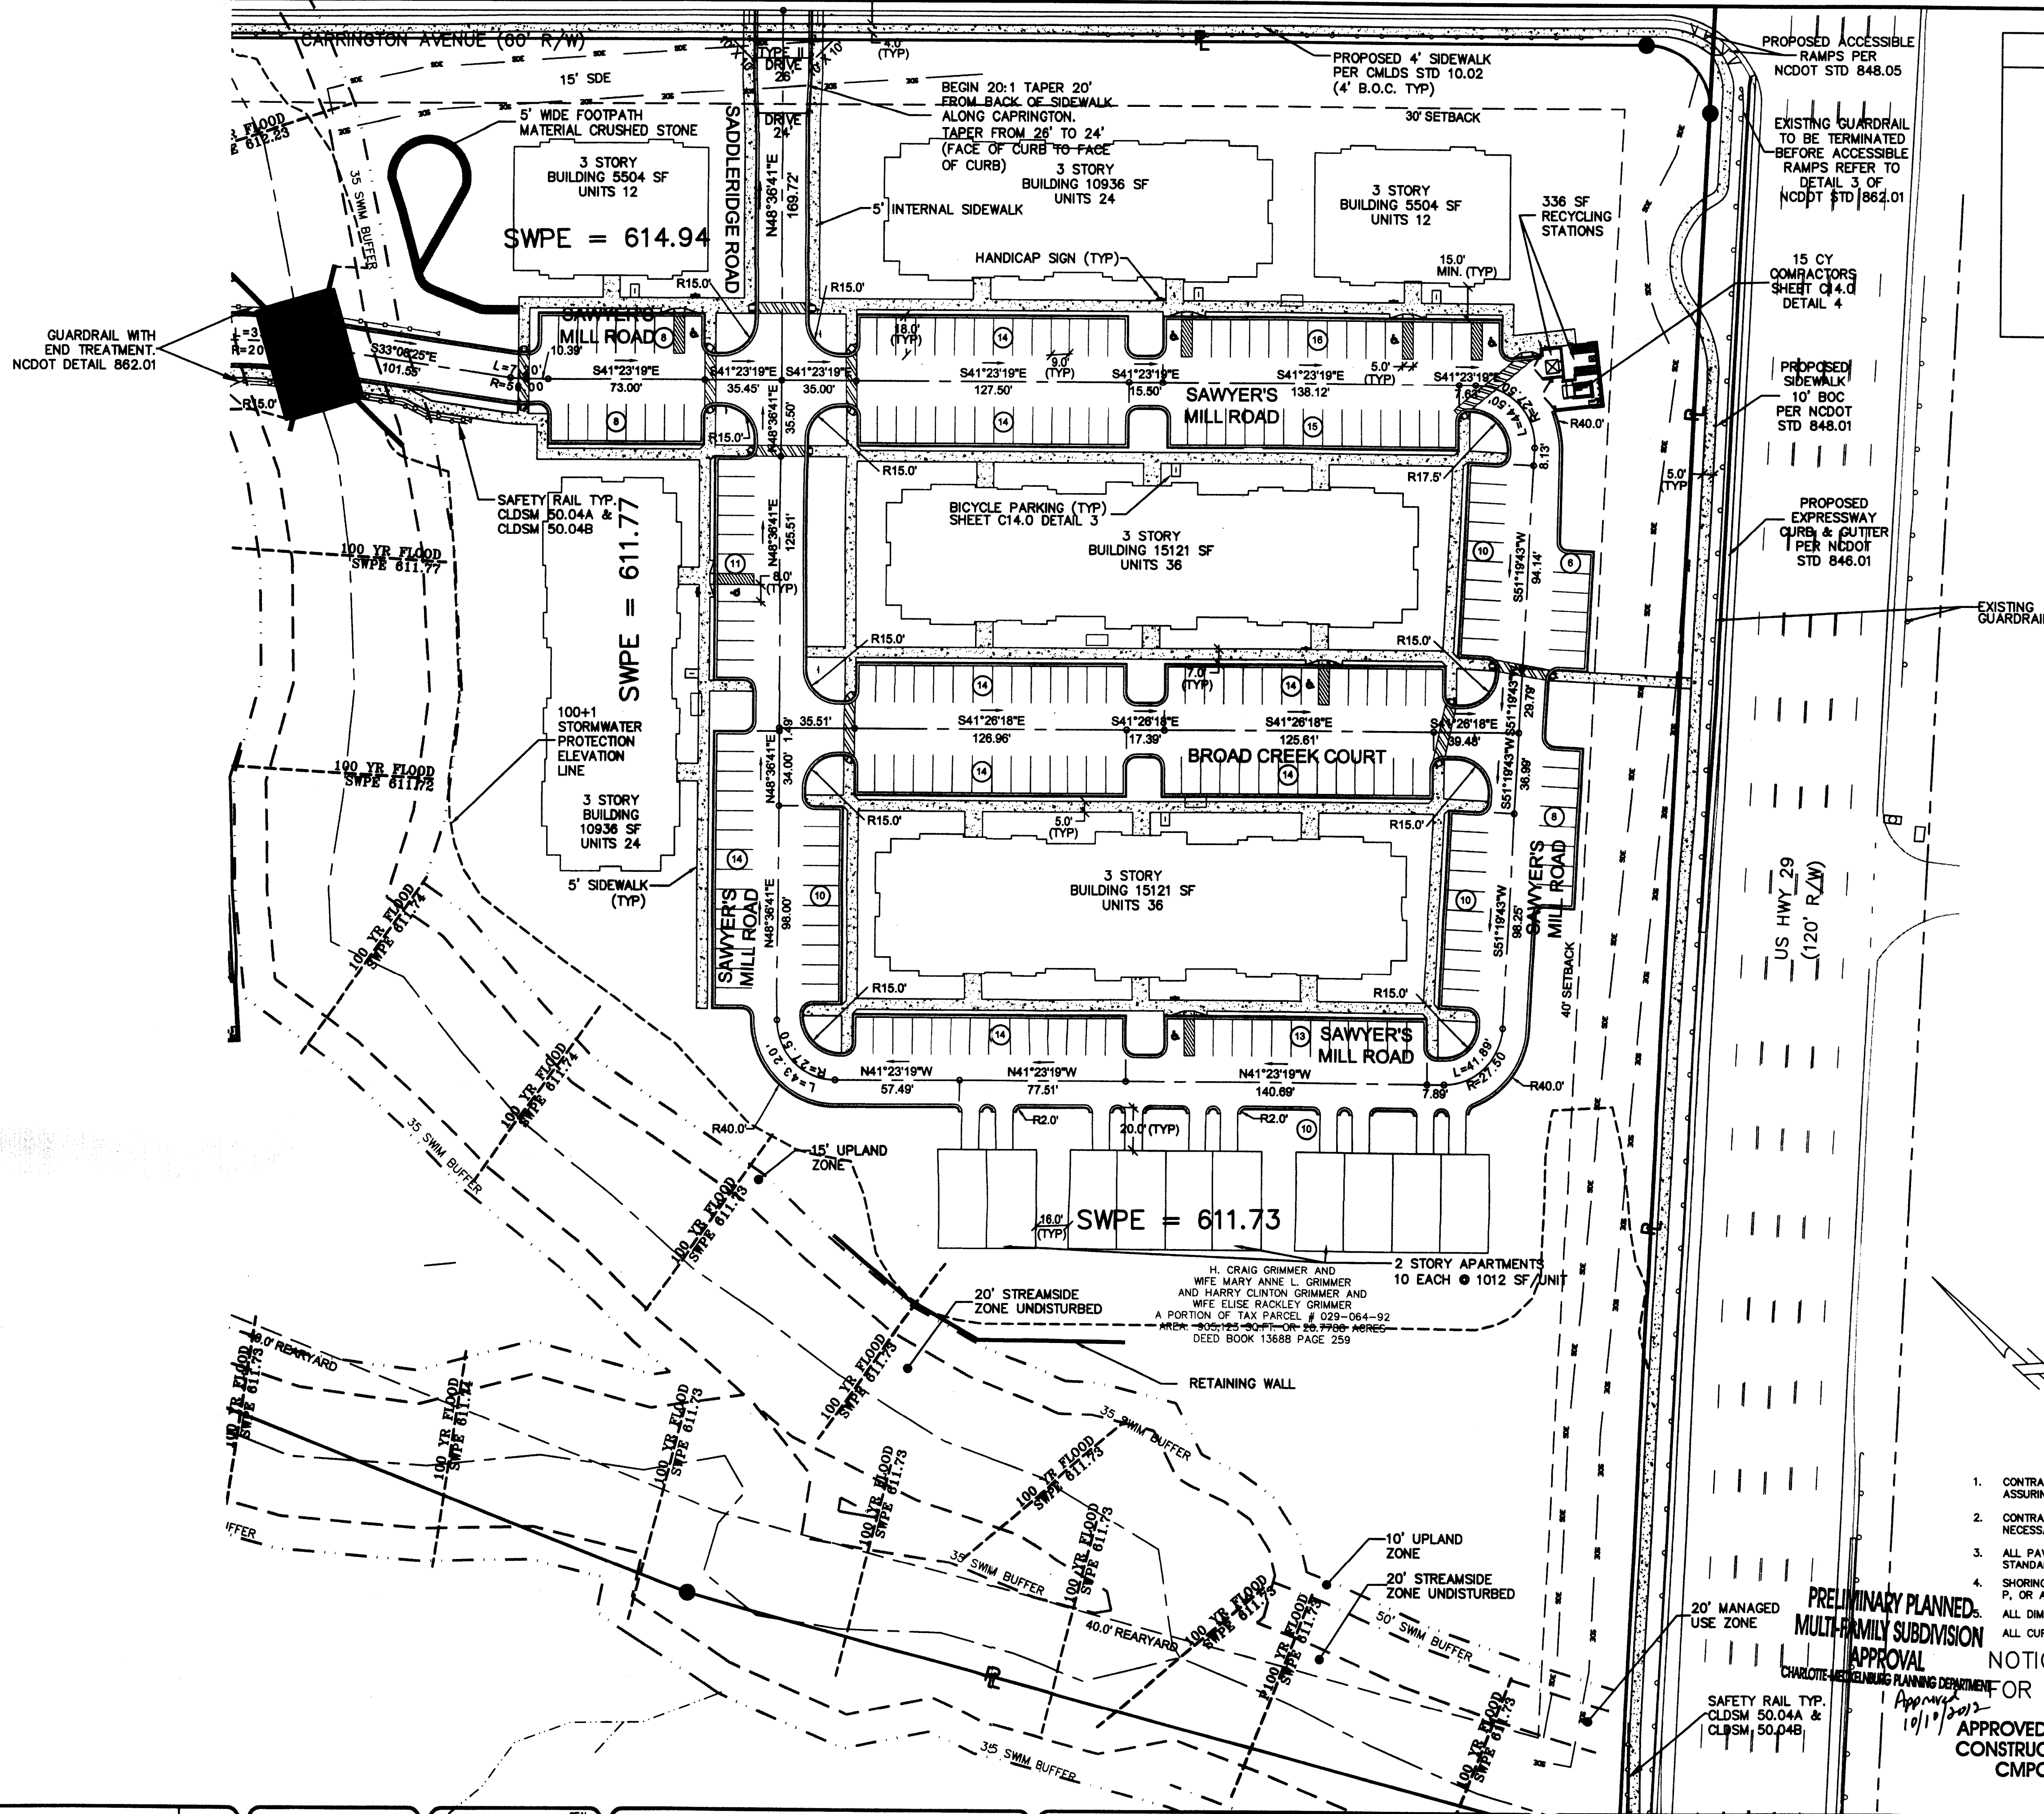

LEGEND

SYMBOL		DETAIL
	PROPOSED SIDEWALK	CMLDS #10.22
	PROPOSED HANDICAP RAMP	
	PROPOSED HANDICAP SPACE	-/-
	PROPOSED HANDICAP VAN SPACE	-/-
	PROPOSED HANDICAP SIGN	CLDSM #50.10A B, C
	PROPOSED STOP SIGN	-/-
	HEAVY DUTY CONCRETE	-/-
	HEAVY DUTY BITUMINOUS CONCRETE	-/-
	LIGHT DUTY BITUMINOUS CONCRETE	-/-
	PROPOSED 1'-6\"/>	CLDSM #10.17A
	PROPOSED 2'-6\"/>	CLDSM #10.17A
	PROPOSED LIGHTING	-/-
	PROPERTY LINE	-/-
		-/-

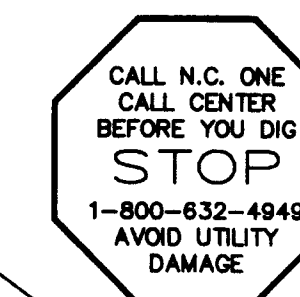


- CONTRACTOR IS FULLY RESPONSIBLE FOR CONTACTING APPROPRIATE PARTIES AND ASSURING THAT EXISTING UTILITIES ARE LOCATED PRIOR TO CONSTRUCTION.
 - CONTRACTOR IS RESPONSIBLE FOR PLACING BARRICADES USING FLAG MEN, ETC. AS NECESSARY TO INSURE SAFETY TO THE PUBLIC.
 - ALL PAVEMENT CUTS, CONCRETE OR ASPHALT, ARE TO BE REPLACED ACCORDING TO STANDARDS OF THE NORTH CAROLINA DEPARTMENT OF TRANSPORTATION
 - SHORING WILL BE ACCORDING TO OSHA TRENCHING STANDARDS PART 1926 SUBPART P, OR AS AMENDED.
- ALL DIMENSION ARE TO BACK OF CURB UNLESS NOTED OTHERWISE.
ALL CURB RADI ARE 5' UNLESS NOTED OTHERWISE.
- NOTICE TO CONTRACTOR/REVIEWER:
FOR GENERAL NOTES SEE SHEET C9.0

PRELIMINARY PLANNED
MULTI-FAMILY SUBDIVISION
APPROVAL
CHARLOTTE-MECKLENBURG PLANNING DEPARTMENT
APPROVED FOR
CONSTRUCTION
CMPC

SCALE: 1"=40'
0 20 40 80

REVISION	DESCRIPTION	DATE
3	ADDITION OF BOTTOMLESS CULVERT	08/30/12
2	REVISION PER CITY & MCKIM COMMENTS	08/11/12
1	DUMPSTER & CREEK CROSSING	12/18/11

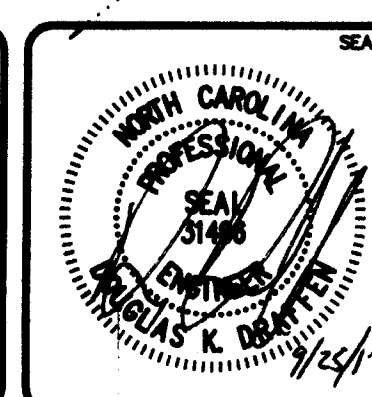

MCKIM & CREED
8020 Tower Point Drive
Charlotte, North Carolina 28227
Phone: (704)841-2588, Fax: (704)841-2567
AA0002667 EB0006691
F-122
www.mckimcreed.com

**KOTARIDES
DEVELOPERS**

**BELMONT APARTMENTS
CHARLOTTE, NORTH CAROLINA
NORTHWEST CORNER OF
CAPRINGTON AVENUE & HWY 29**

SITE PLAN

DATE: 01/15/07	SCALE: 1"=40'	FILE NUMBER: CS103-45550004
PROJ. # 45550004	HORIZONTAL: 1"=40'	DRAWING NUMBER: C3.2
DRAWN: GWF	VERTICAL: N/A	
DESIGNED: JLD		
CHECKED: DKD		
PROJ. MGR: DKD		
STATUS: Preliminary Design		REVISION: 3