




# CHAPEL COVE PHASE 3B

## LOCATED IN CHARLOTTE ETJ., NORTH CAROLINA

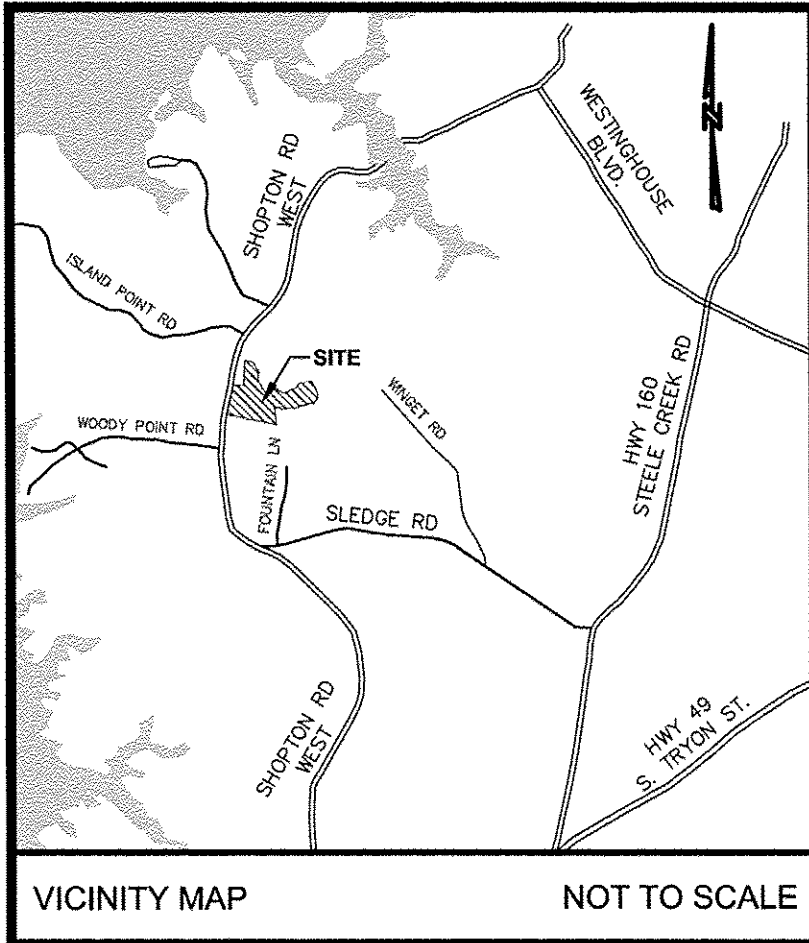

<http://development.charmeck.org>

**ENGINEERING**  
PCO / DETENTION / DRAINAGE PLAN

**EROSION CONTROL**

NOTE: SCHEDULE PRE-CONSTRUCTION MEETING AT LEAST 48 HRS. PRIOR TO ANY LAND DISTURBING ACTIVITY USING THE ONLINE FORM AT <http://development.charmeck.org>

**URBAN FORESTRY**  
TREE ORDINANCE

**CDOT**

NOTE: THIS PLAN APPROVAL DOES NOT INCLUDE COMMERCIAL ZONING. ALL BUILDING PERMITS AND ZONING APPROVALS CAN BE OBTAINED AT MECKLENBURG COUNTY CODE ENFORCEMENT. PLEASE CALL CTAC AT 704-336-3829 FOR MORE INFORMATION.

1 of 2

**APPROVED FOR  
CONSTRUCTION**

CHARLOTTE-MECKLENBURG PLANNING DEPARTMENT  
By: Joshua Weaver 1-5-2015

**APPROVED**

By Emily Chien at 3:08 pm, Jan 05, 2015

**APPROVED**

**APPROVED**


By Kelly Robertson 704-336-4354 (krobertson@ci.charlotte.nc.us) at 1:45 pm, Dec 18, 2014

**APPROVED**

Keith Bryant


### INDEX OF SHEETS

| SHEET NO. | SHEET NAME                                                |
|-----------|-----------------------------------------------------------|
| C0.0      | COVER SHEET                                               |
| C1.0      | DEVELOPMENT DETAILS (SHEET 1 OF 4)                        |
| C1.1      | DEVELOPMENT DETAILS (SHEET 2 OF 4)                        |
| C1.2      | DEVELOPMENT DETAILS (SHEET 3 OF 4)                        |
| C1.3      | DEVELOPMENT DETAILS (SHEET 4 OF 4)                        |
| C1.4      | DEVELOPMENT NOTES                                         |
| C2.0      | TURNING MOVEMENTS (SHEET 1 OF 2)                          |
| C2.1      | TURNING MOVEMENTS (SHEET 2 OF 2)                          |
| C3.0      | EXISTING CONDITIONS                                       |
| C4.0      | OVERALL SITE PLAN                                         |
| C4.1      | OVERALL PHASE 3B SITE PLAN                                |
| C4.2      | SITE PLAN (SHEET 1 OF 4)                                  |
| C4.3      | SITE PLAN (SHEET 2 OF 4)                                  |
| C4.4      | SITE PLAN (SHEET 3 OF 4)                                  |
| C4.5      | SITE PLAN (SHEET 4 OF 4)                                  |
| C5.0      | OVERALL PHASE 3B GRADING PLAN                             |
| C5.1      | OVERALL PHASE 3B STORM DRAINAGE PLAN                      |
| C5.2      | GRADING PLAN (SHEET 1 OF 4)                               |
| C5.3      | GRADING PLAN (SHEET 2 OF 4)                               |
| C5.4      | GRADING PLAN (SHEET 3 OF 4)                               |
| C5.5      | GRADING PLAN (SHEET 4 OF 4)                               |
| C5.6      | STORM DRAINAGE PROFILES (SHEET 1 OF 9)                    |
| C5.7      | STORM DRAINAGE PROFILES (SHEET 2 OF 9)                    |
| C5.8      | STORM DRAINAGE PROFILES (SHEET 3 OF 9)                    |
| C5.9      | STORM DRAINAGE PROFILES (SHEET 4 OF 9)                    |
| C5.10     | STORM DRAINAGE PROFILES (SHEET 5 OF 9)                    |
| C5.11     | STORM DRAINAGE PROFILES (SHEET 6 OF 9)                    |
| C5.12     | STORM DRAINAGE PROFILES (SHEET 7 OF 9)                    |
| C5.13     | STORM DRAINAGE PROFILES (SHEET 8 OF 9)                    |
| C5.14     | STORM DRAINAGE PROFILES (SHEET 9 OF 9)                    |
| C5.15     | PHASE 3B STORM DRAINAGE AREA PLAN (SHEET 1 OF 2)          |
| C5.16     | PHASE 3B STORM DRAINAGE AREA PLAN (SHEET 2 OF 2)          |
| C5.17     | FUTURE STORM DRAINAGE AREA PLAN                           |
| C5.18     | OVERLAND RELIEF CROSS SECTIONS (SHEET 1 OF 2)             |
| C5.19     | OVERLAND RELIEF CROSS SECTIONS (SHEET 2 OF 2)             |
| C6.0      | OVERALL BMP & STORMWATER MANAGEMENT PLAN                  |
| C6.1      | WET POND #1 PLAN AND DETAILS                              |
| C6.2      | WET POND #2 PLAN AND DETAILS                              |
| C7.0      | SHOPTON ROAD WEST & WHIMBREL COURT SIGHT DISTANCE PROFILE |
| C7.1      | SHOPTON ROAD WEST EXISTING CONDITIONS AND DEMOLITION PLAN |
| C7.2      | SHOPTON ROAD WEST ROAD IMPROVEMENTS PLAN                  |
| C7.3      | SHOPTON ROAD WEST PROPOSED STRIPING PLAN                  |
| C7.4      | SHOPTON ROAD WEST TRAFFIC CONTROL PLAN (PHASE 1 OF 2)     |
| C7.5      | SHOPTON ROAD WEST TRAFFIC CONTROL PLAN (PHASE 2 OF 2)     |
| C7.6      | SHOPTON ROAD WEST TRAFFIC CONTROL DETAILS                 |
| C7.7      | SHOPTON ROAD WEST CROSS SECTIONS (SHEET 1 OF 5)           |
| C7.8      | SHOPTON ROAD WEST CROSS SECTIONS (SHEET 2 OF 5)           |
| C7.9      | SHOPTON ROAD WEST CROSS SECTIONS (SHEET 3 OF 5)           |
| C7.10     | SHOPTON ROAD WEST CROSS SECTIONS (SHEET 4 OF 5)           |
| C7.11     | SHOPTON ROAD WEST CROSS SECTIONS (SHEET 5 OF 5)           |
| C8.0      | HORNED LARK DRIVE PLAN AND PROFILE                        |
| C8.1      | GREY PARTRIDGE DRIVE PLAN AND PROFILE (SHEET 1 OF 2)      |
| C8.2      | GREY PARTRIDGE DRIVE PLAN AND PROFILE (SHEET 2 OF 2)      |
| C8.3      | WHIMBREL COURT PLAN AND PROFILE (SHEET 1 OF 2)            |
| C8.4      | WHIMBREL COURT PLAN AND PROFILE (SHEET 2 OF 2)            |
| C8.5      | LAUGHING GULL DRIVE PLAN AND PROFILE                      |
| C8.6      | SANDPIPER GROVE COURT PLAN AND PROFILE                    |
| C8.7      | TREE SPARROW ROAD PLAN AND PROFILE                        |
| C9.0      | OVERALL EROSION CONTROL PHASE 1 STAGING PLAN              |
| C9.1      | OVERALL EROSION CONTROL PLAN PHASE 1                      |
| C9.2      | EROSION CONTROL PLAN PHASE 1 (SHEET 1 OF 4)               |
| C9.3      | EROSION CONTROL PLAN PHASE 1 (SHEET 2 OF 4)               |
| C9.4      | EROSION CONTROL PLAN PHASE 1 (SHEET 3 OF 4)               |
| C9.5      | EROSION CONTROL PLAN PHASE 1 (SHEET 4 OF 4)               |
| C9.6      | OVERALL EROSION CONTROL PHASE 2 STAGING PLAN              |
| C9.7      | OVERALL EROSION CONTROL PLAN PHASE 2                      |
| C9.8      | EROSION CONTROL PLAN PHASE 2 (SHEET 1 OF 4)               |
| C9.9      | EROSION CONTROL PLAN PHASE 2 (SHEET 2 OF 4)               |
| C9.10     | EROSION CONTROL PLAN PHASE 2 (SHEET 3 OF 4)               |
| C9.11     | EROSION CONTROL PLAN PHASE 2 (SHEET 4 OF 4)               |
| C9.12     | EROSION CONTROL DETAILS (SHEET 1 OF 3)                    |
| C9.13     | EROSION CONTROL DETAILS (SHEET 2 OF 3)                    |
| C9.14     | EROSION CONTROL DETAILS (SHEET 3 OF 3)                    |
| C10.0     | TREE PROTECTION AND PLANTING PLAN                         |
| C10.1     | PLANTING NOTES AND DETAILS                                |

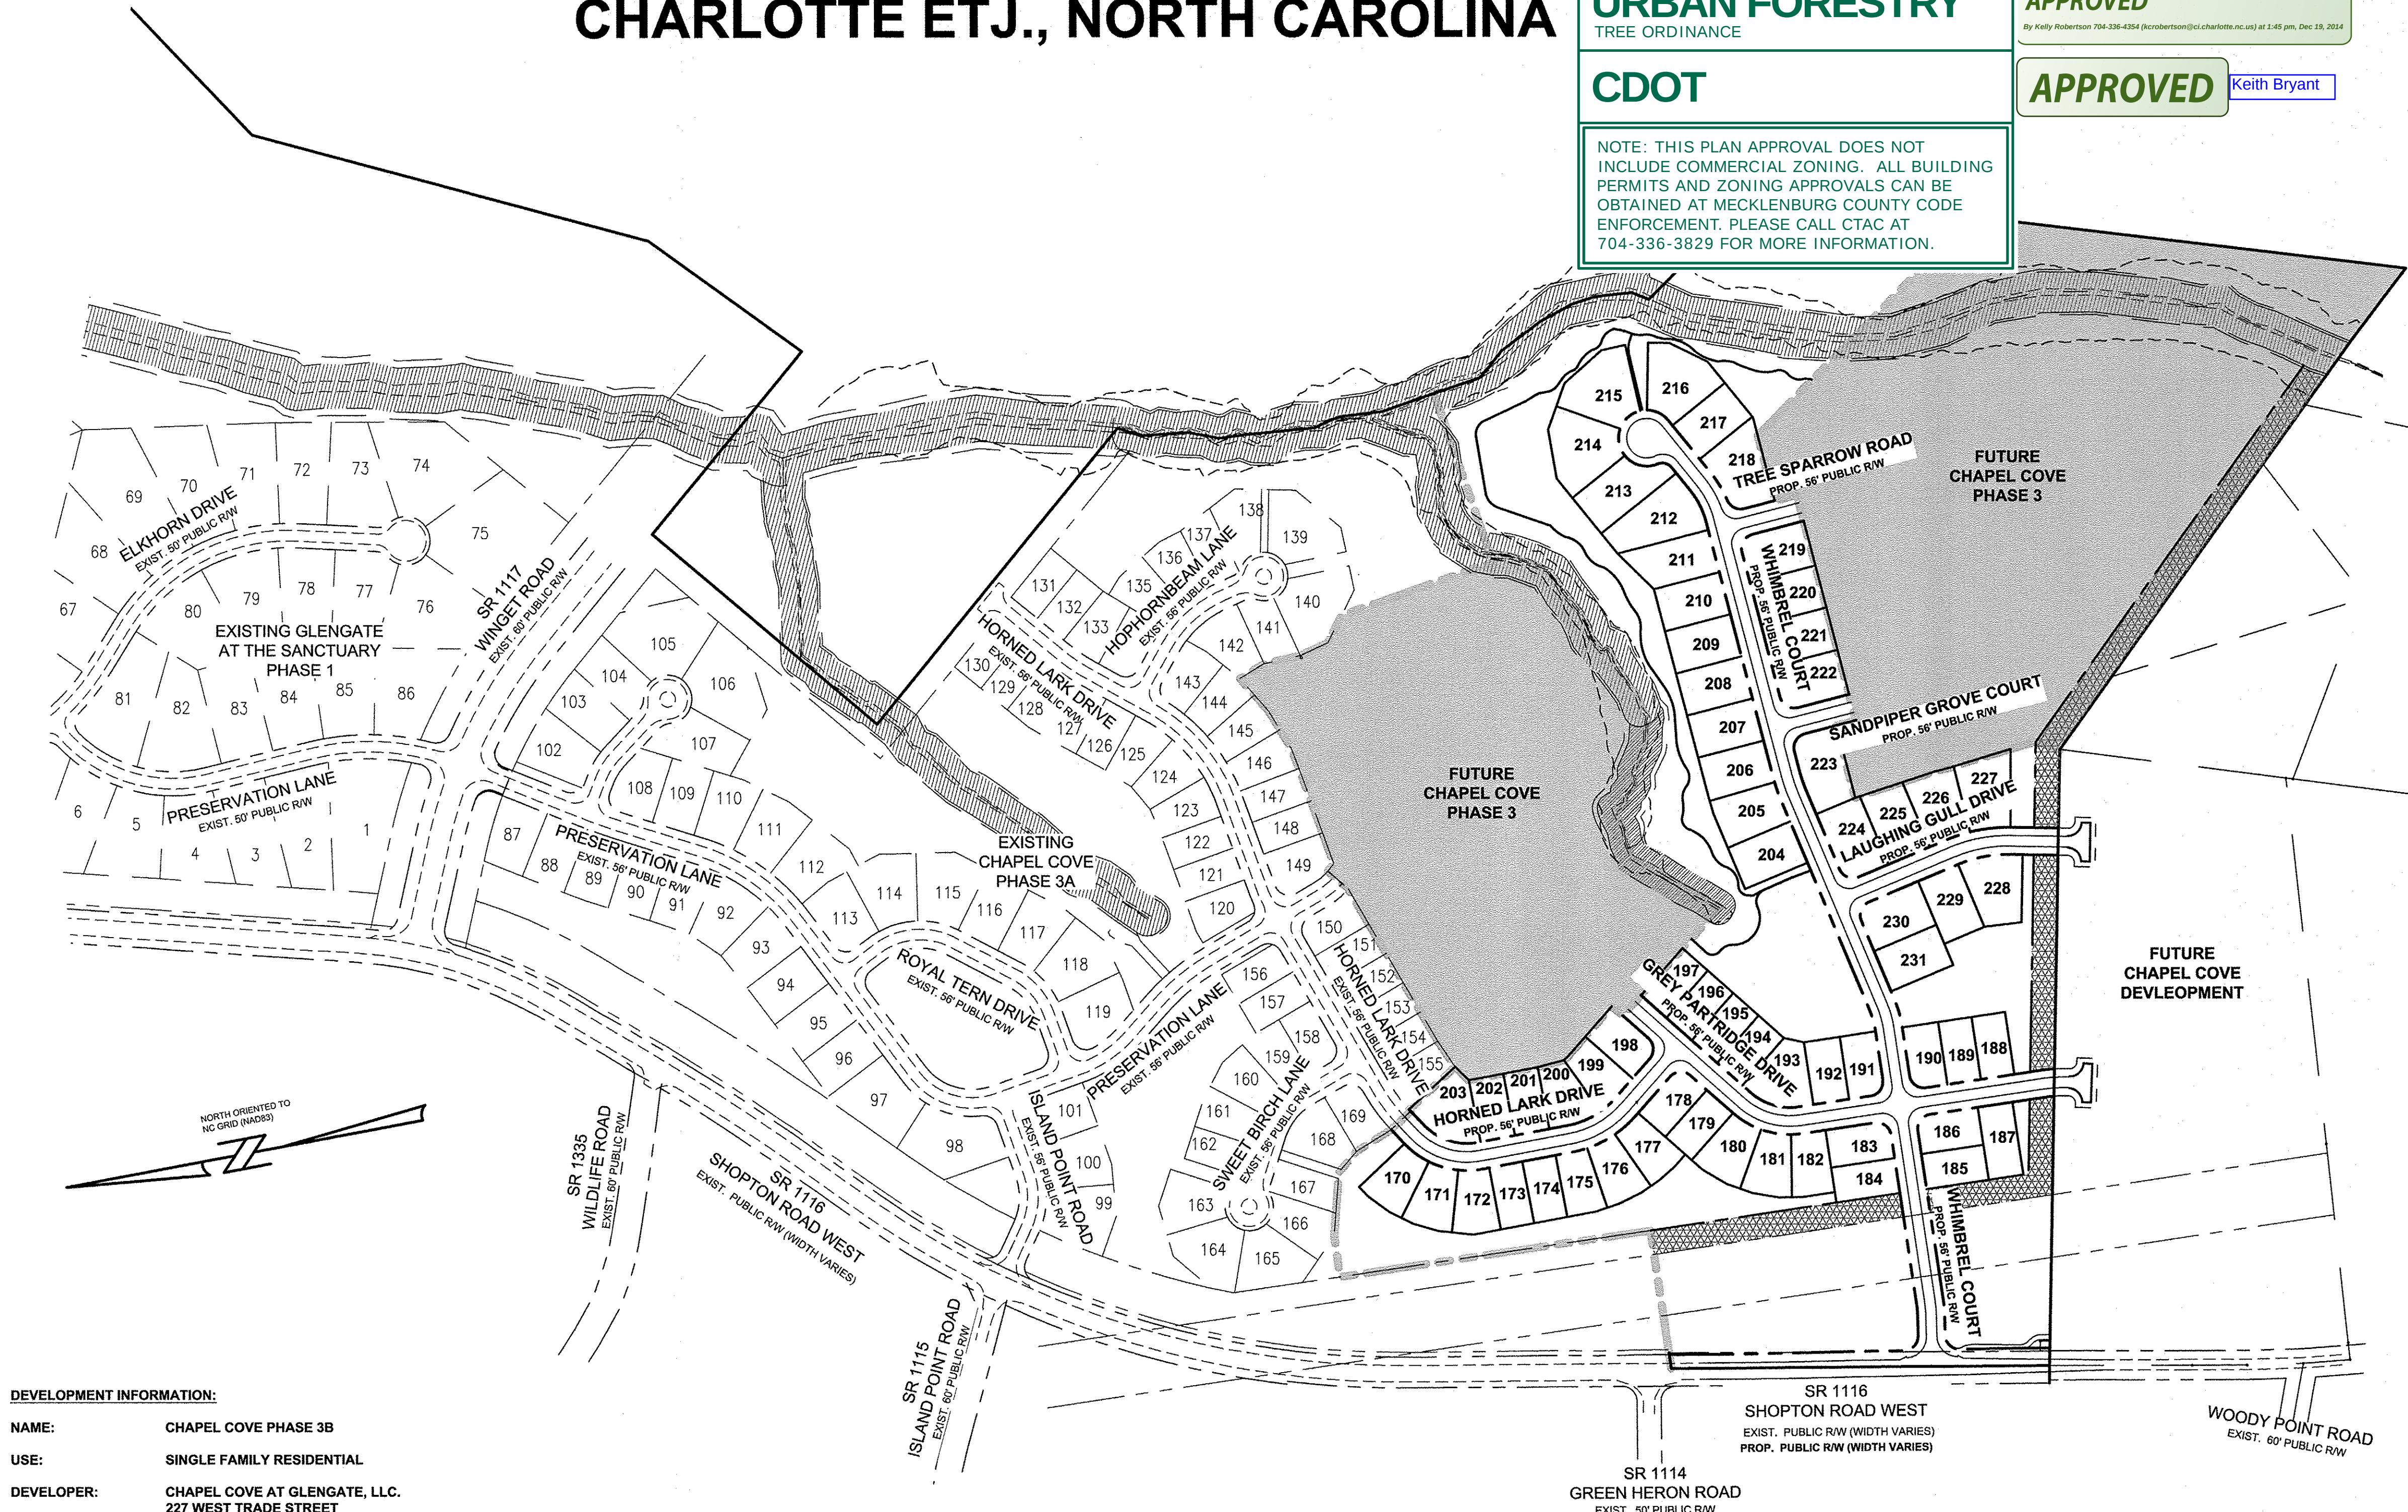


### DEVELOPMENT INFORMATION:

|                  |   |
|------------------|---|
| NAME:            | CHAPEL COVE PHASE 3B                                                                                  |
| USE:             | SINGLE FAMILY RESIDENTIAL                                                                             |
| DEVELOPER:       | CHAPEL COVE AT GLENGATE, LLC.<br>227 WEST TRADE STREET<br>SUITE 1000<br>CHARLOTTE, NC 28202           |
| ENGINEER:        | ESP ASSOCIATES, P.A.<br>DANIS SIMMONS, PE<br>P.O. BOX 7030<br>CHARLOTTE, NC 28241                     |
| EXISTING ZONING: | MX-1 (INNOV)-SPA<br>LOWER LAKE WYLIE WATERSHED<br>PROTECTED AREA                                      |
| PROPERTY OWNER:  | CHAPEL COVE AT GLENGATE, LLC.<br>DB 23071, PG. 661<br>MB 40 PG 271 & 273<br>TAX PARCEL ID# 199-161-09 |

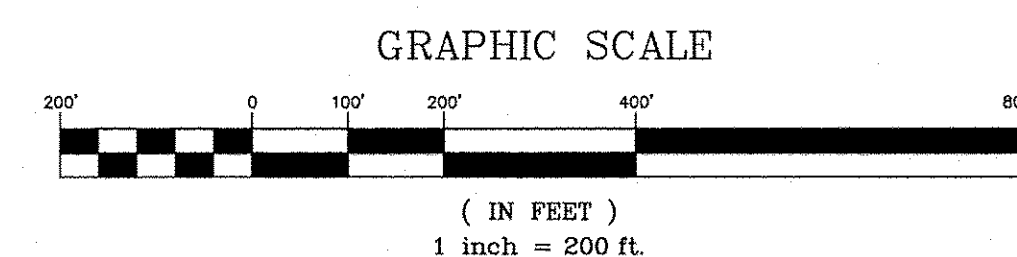


Know what's below.  
Call before you dig.

|   |            |
|---|------------|
| ESP Associates, P.A.<br>P.O. Box 7030<br>Charlotte, NC 28241<br>3475 Lakemont Blvd.<br>Fort Mill, SC 29708<br>704-565-4549 (NC)<br>803-362-2440 (SC)<br><a href="http://www.espassociates.com">www.espassociates.com</a> |            |
| <b>ESP</b>   |            |
| NORTH CAROLINA<br>LICENSE NO.:<br>C-0587<br>ESP ASSOCIATES, P.A.   |            |
| ENGINEER<br>DANIS E. SIMMONS<br>12-3-14   |            |
| BY   | ECH        |
| REVISION   | REVISOR    |
| DATE   | DATE       |
| NO.   | NO.        |
| COVER SHEET   |            |
| CHAPEL COVE PHASE 3B   |            |
| CHAPEL COVE AT GLENGATE, LLC   |            |
| CHARLOTTE ETJ., NC   |            |
| PROJECT INFORMATION   |            |
| PROJECT MANAGER:   | APG        |
| DESIGNED BY:   | MJS        |
| DRAWN BY:   | ECH        |
| PROJECT NUMBER:   | U116.471   |
| ORIGINAL DATE:   | 01/29/2014 |
| SHEET:   | C0.0       |

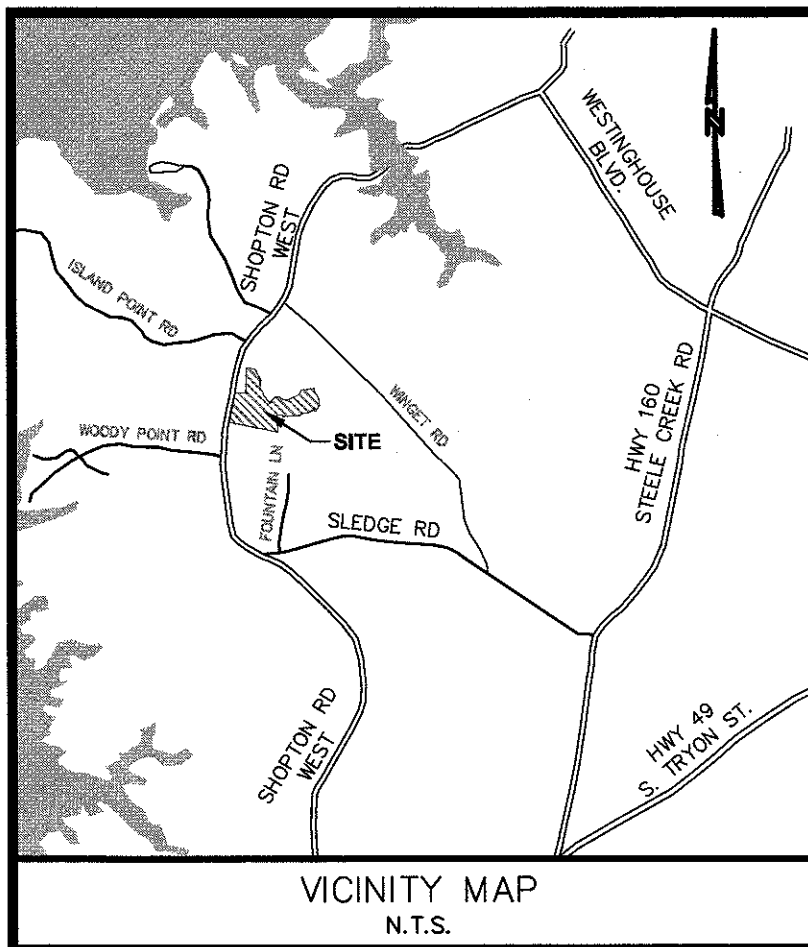

| PROPERTY LINE TABLE |          |               |
|---------------------|----------|---------------|
| LINE                | LENGTH   | BEARING       |
| L1                  | 32.71'   | S 87°47'29" E |
| L2                  | 309.67'  | S 10°12'26" W |
| L3                  | 330.25'  | S 10°33'21" W |
| L4                  | 1273.04' | S 78°13'39" E |
| L5                  | 724.87'  | S 43°40'27" E |
| L6                  | 151.06'  | S 43°43'11" E |
| L7                  | 165.89'  | S 43°31'31" E |
| L8                  | 185.17'  | S 41°57'26" E |
| L9                  | 1056.88' | N 17°32'22" E |
| L10                 | 194.87'  | N 64°21'51" E |
| L11                 | 41.82'   | N 64°35'38" E |
| L12                 | 534.71'  | N 34°12'15" W |
| L13                 | 37.82'   | N 31°43'51" E |
| L14                 | 75.26'   | N 4°51'20" E  |
| L15                 | 51.40'   | N 73°46'46" W |
| L16                 | 73.98'   | N 17°48'46" W |
| L17                 | 101.01'  | N 26°09'29" W |
| L18                 | 46.24'   | N 00°56'19" W |
| L19                 | 140.40'  | N 82°58'05" W |

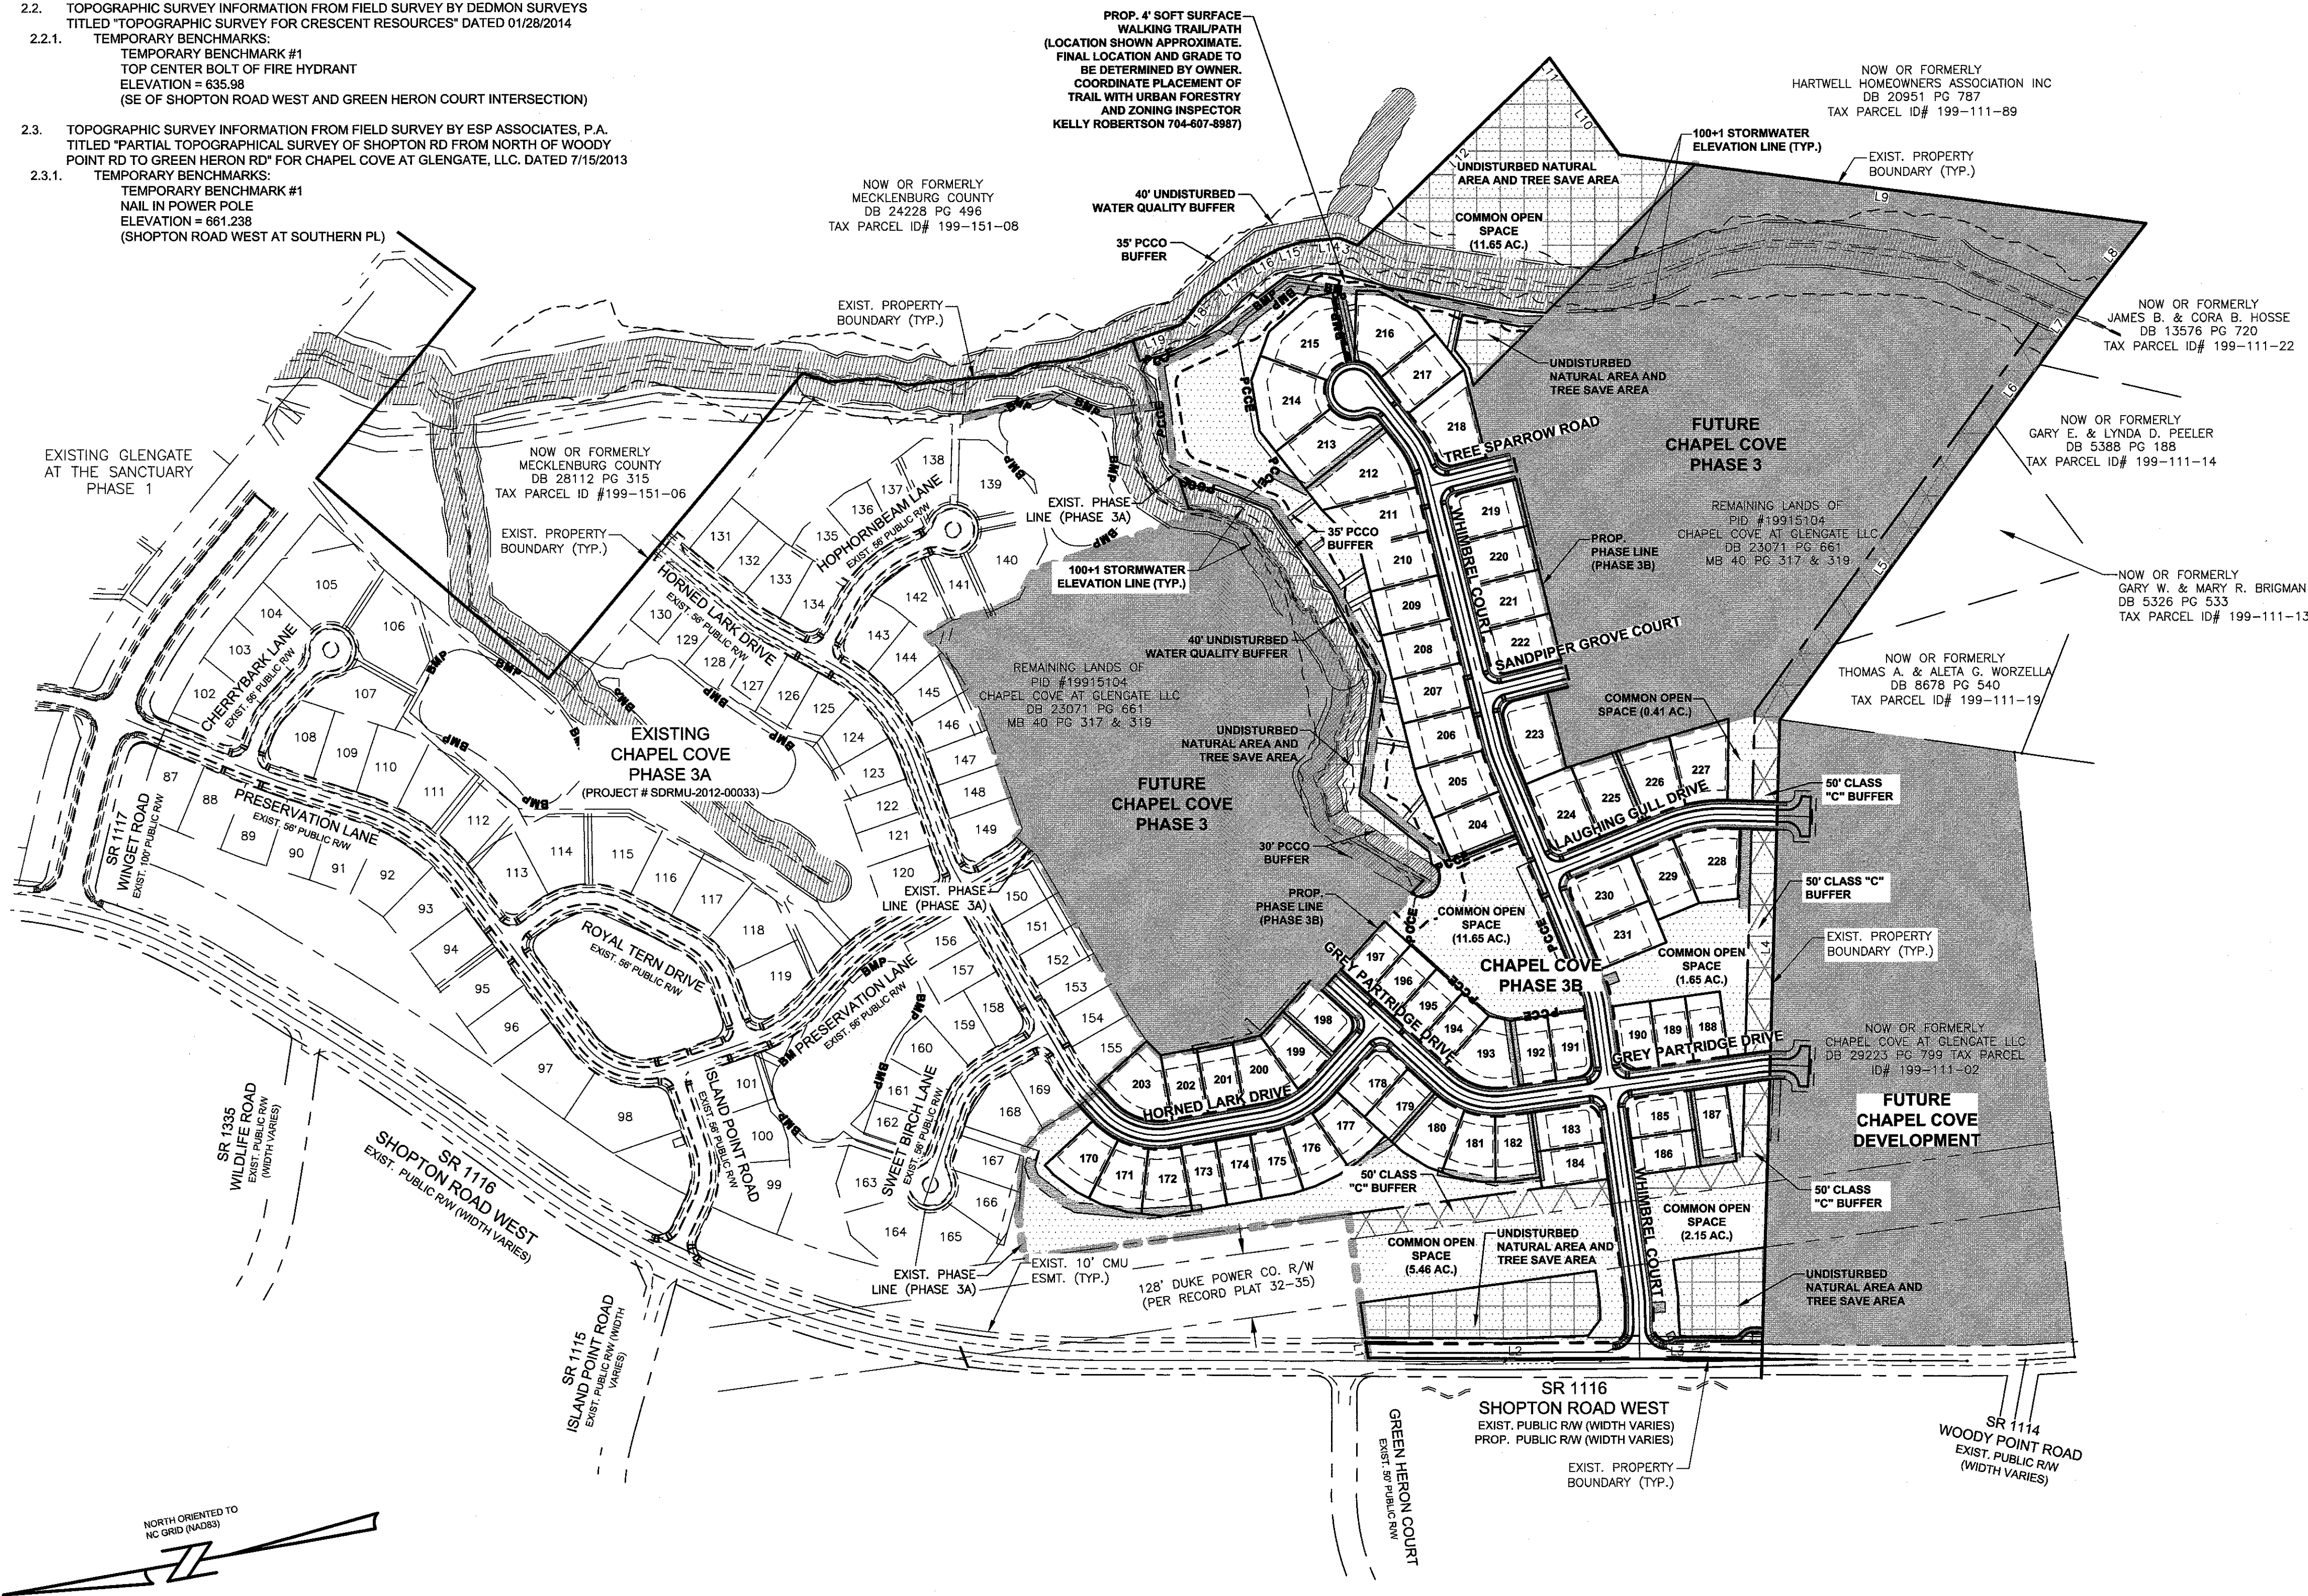[illegible]

