


Joel E. Wood & Associates, PLLC

Planning / Engineering / Management

P.O. Box 296 Clover, S.C. 29710 Phone: 803-684-3390

CATAWBA RIVER PLANTATION TOWNHOUSES PHASE 3A SEDIMENT & EROSION CONTROL, GRADING & STORM DRAIN PLANS

LOCATED IN PAW CREEK TOWNSHIP, CITY OF CHARLOTTE ETJ, NC

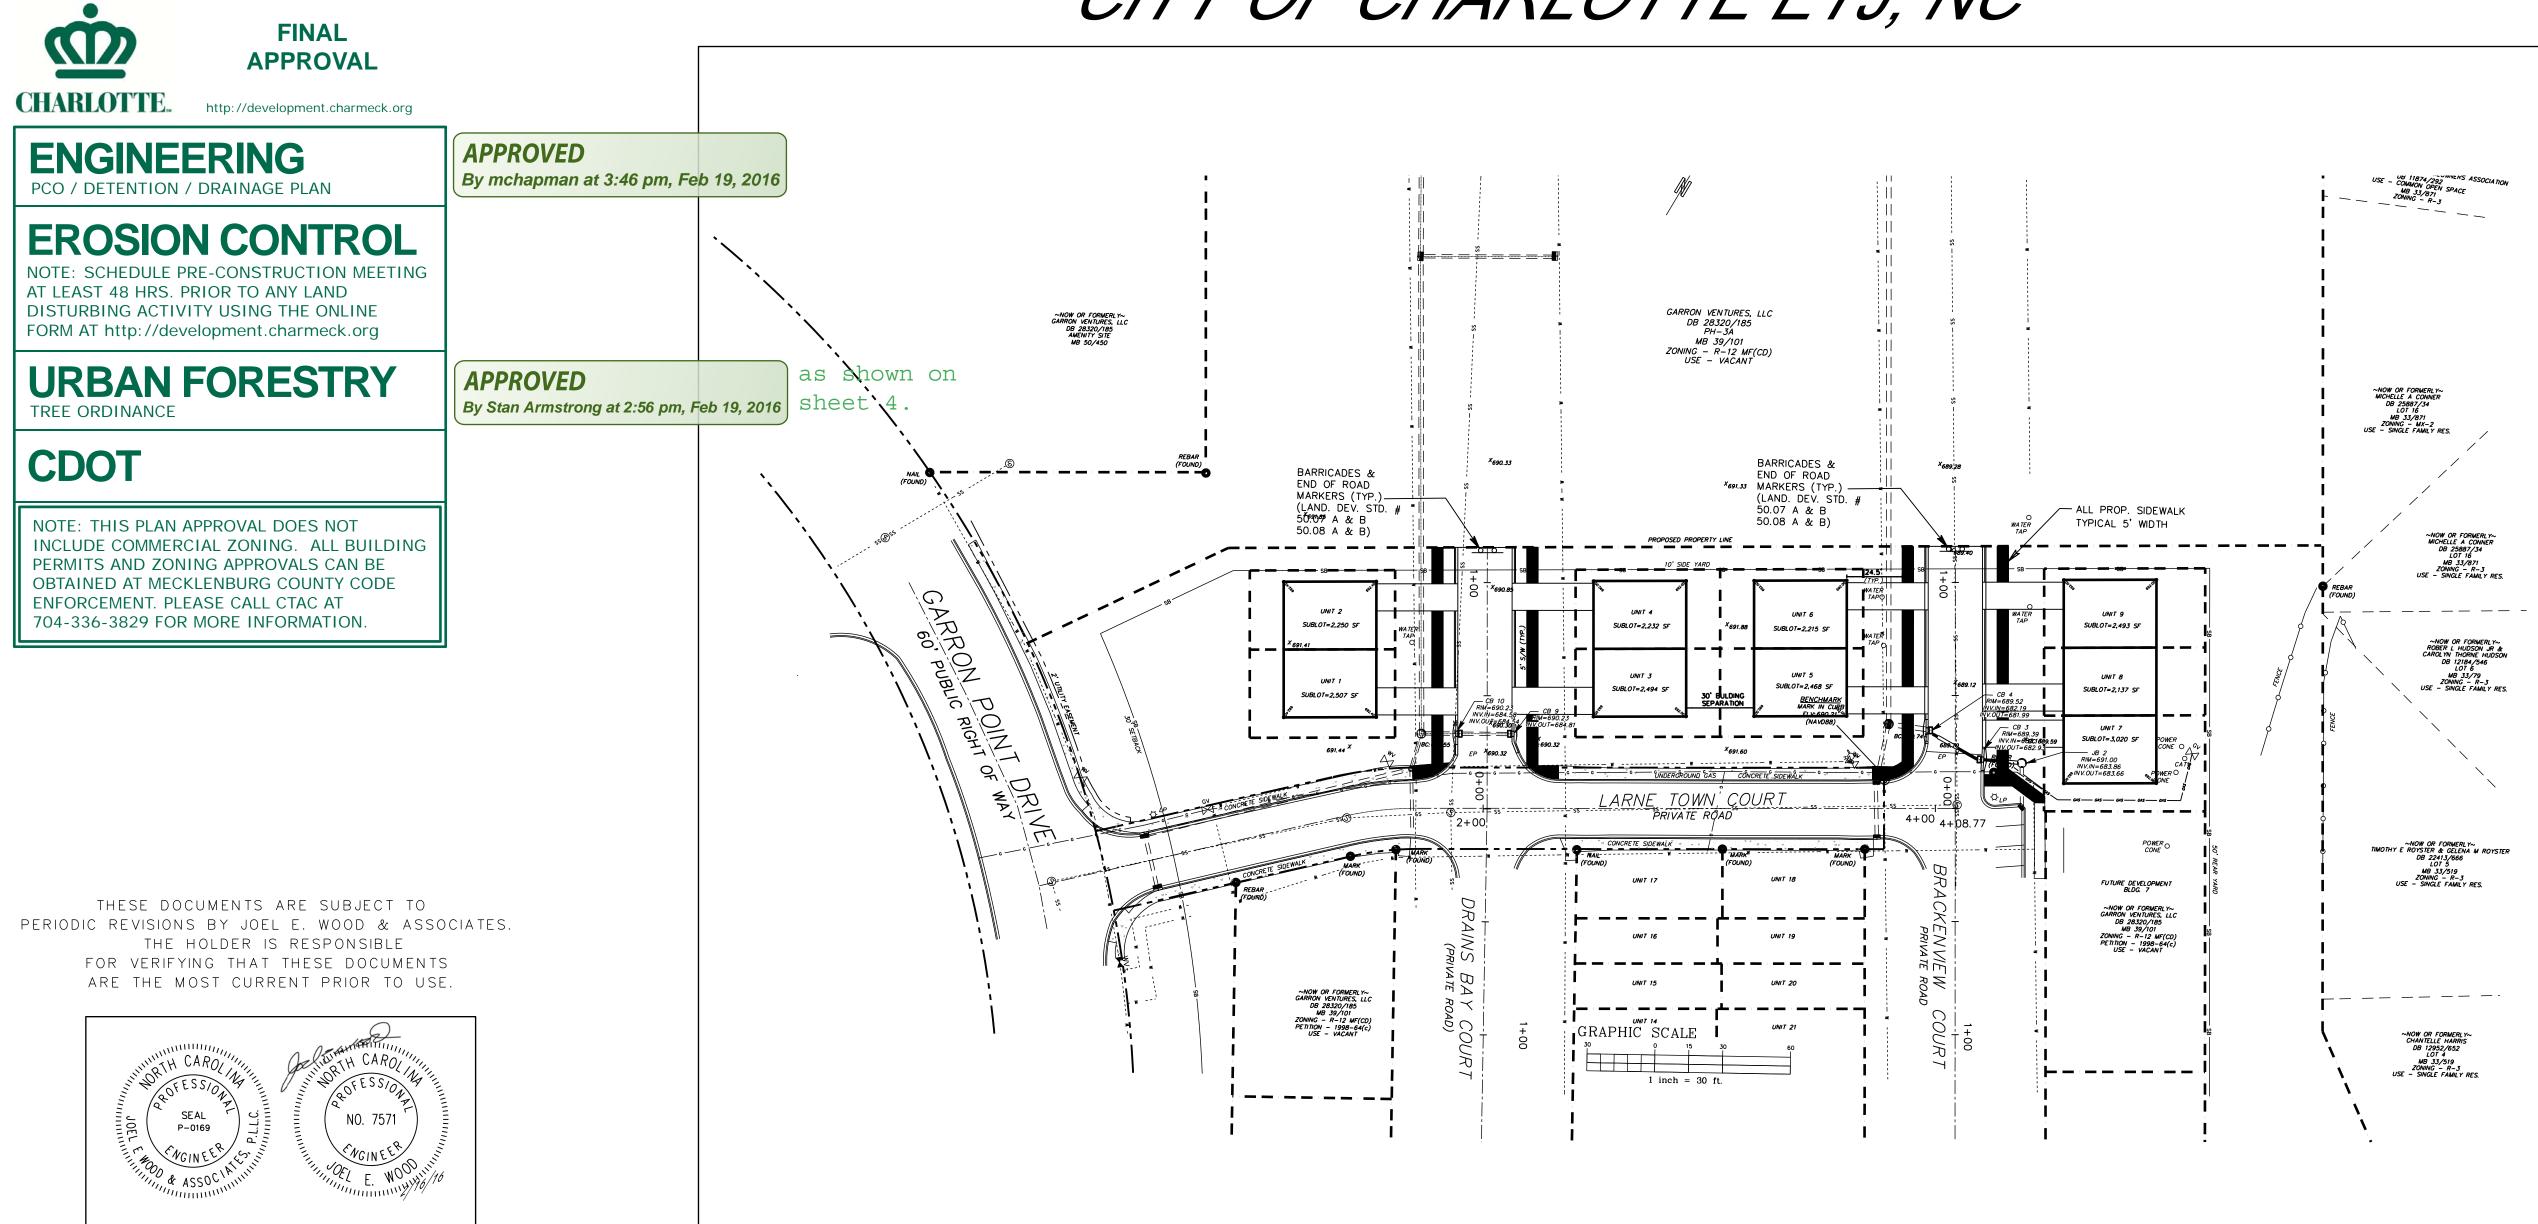

PRELIMINARY PLANNED **MULTI-FAMILY SUBDIVISION APPROVAL**

By Brent Wilkinson 2/22/16

INDEX

SHEET NO.	DESCRIP TION
1	COVER
2	NOTES
3	EXISTING CONDITIONS
4	PRELIMINARY SUBDIVISION PLAN
5	PHASE 1 GRADING PLAN
6	PHASE 2 GRADING PLAN
7	FINISHED GRADE DRAINAGE MAP
8	ROADWAY & STORM DRAIN PLAN
9 – 10	SITE PLAN DETAILS
11	SEDIMENT & EROSION CONROL DETAILS
12	LANDSCAPE DETAILS
13-14	MISC. DETAILS

THIS DRAWING AND THE IDEAS, DESIGNS AND CONCEPTS CONTAINED HEREIN ARE THE EXCLUSIVE INTELLECTUAL PROPERTY OF JOEL E. WOOD & ASSOCIATES, LLC AND ARE NOT TO BE USED OR REPRODUCED IN WHOLE OR IN PART, WITHOUT THE WRITTEN CONSENT OF JOEL E. WOOD & ASSOCIATES, LLC.

DATE	REVISIONS	BY
	DATE	DATE REVISIONS REVISIONS

06/03/2015 JOB NO.: 141007

SHEET 1 OF 14

