


GREENWAY VILLAGE

CHARLOTTE, NORTH CAROLINA

OWNER:
NEW START III LLC.
6719-C Fairview Road
Charlotte, NC 28210

PRELIMINARY PLANNED
MULTI-FAMILY SUBDIVISION
APPROVAL
CHARLOTTE-MECKLENBURG PLANNING DEPARTMENT
By Brent Wilkinson 1/13/2016

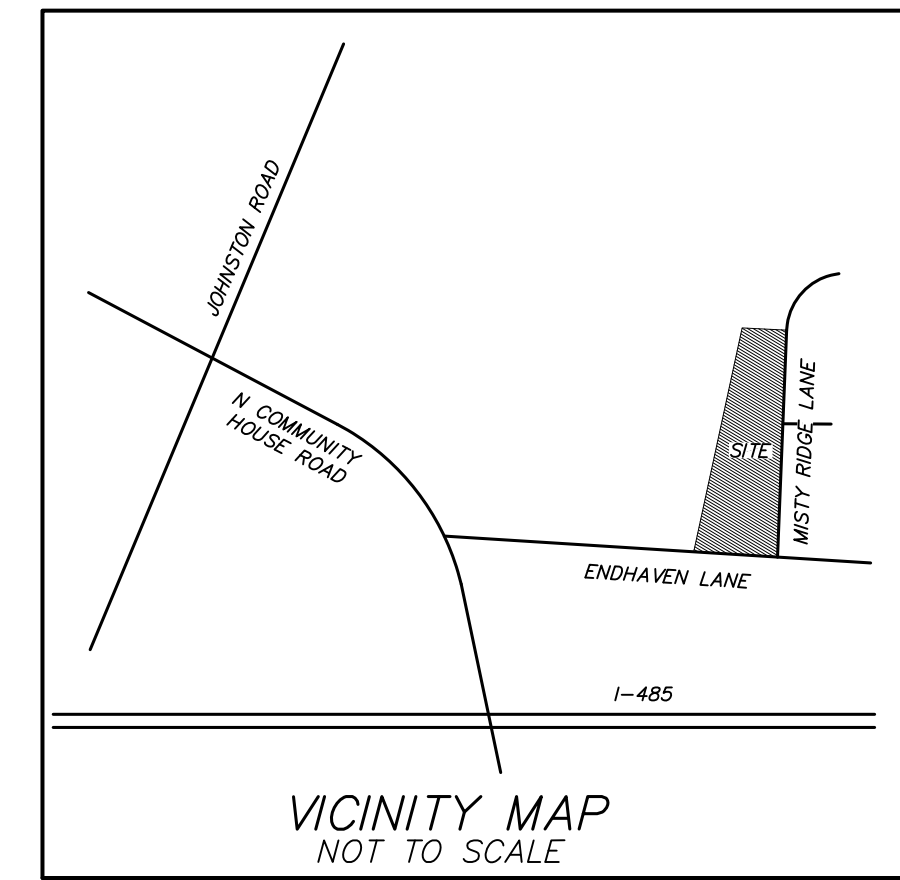


NOTE:

THE SITE PLAN SHOWN ON THE COVER IS FOR GENERAL REFERENCE. SEE SHEET L-101 FOR ADDITIONAL SITE DATA AND PLAN INFORMATION.

DRAWING INDEX

L-COV	COVER SHEET
RZ-1	TECHNICAL DATA SHEET
RZ-2	SCHEMATIC SITE PLAN
RZ-3	BUILDING ELEVATIONS
L-100	EXISTING CONDITIONS/ DEMOLITION PLAN
L-101	SITE PLAN
L-102	SITE PLAN (SOUTH)
L-103	SITE PLAN (NORTH)
L-104	LANDSCAPE PLAN
L-200	OVERALL GRADING PLAN
L-201	GRADING PLAN - SOUTH
L-202	GRADING PLAN - NORTH
L-203	WATER QUALITY MASTER PLAN
L-204	WATER QUALITY DETAILS
L-205	STORM DRAINAGE AREA MAP
L-206	SAND FILTER DRAINAGE AREA MAP
L-300	EROSION CONTROL PLAN - PHASE 1
L-301	EROSION CONTROL PLAN - PHASE 2
L-400	ROADWAY IMPROVEMENTS
L-401	TRAFFIC CONTROL PLAN
L-402	INTERSECTION SIGHT DISTANCE
L-403	PRIVATE STREET PROFILE
L-500	DETAILS
L-501	DETAILS
L-502	DETAILS
L-600	SCHEMATIC UTILITY PLAN

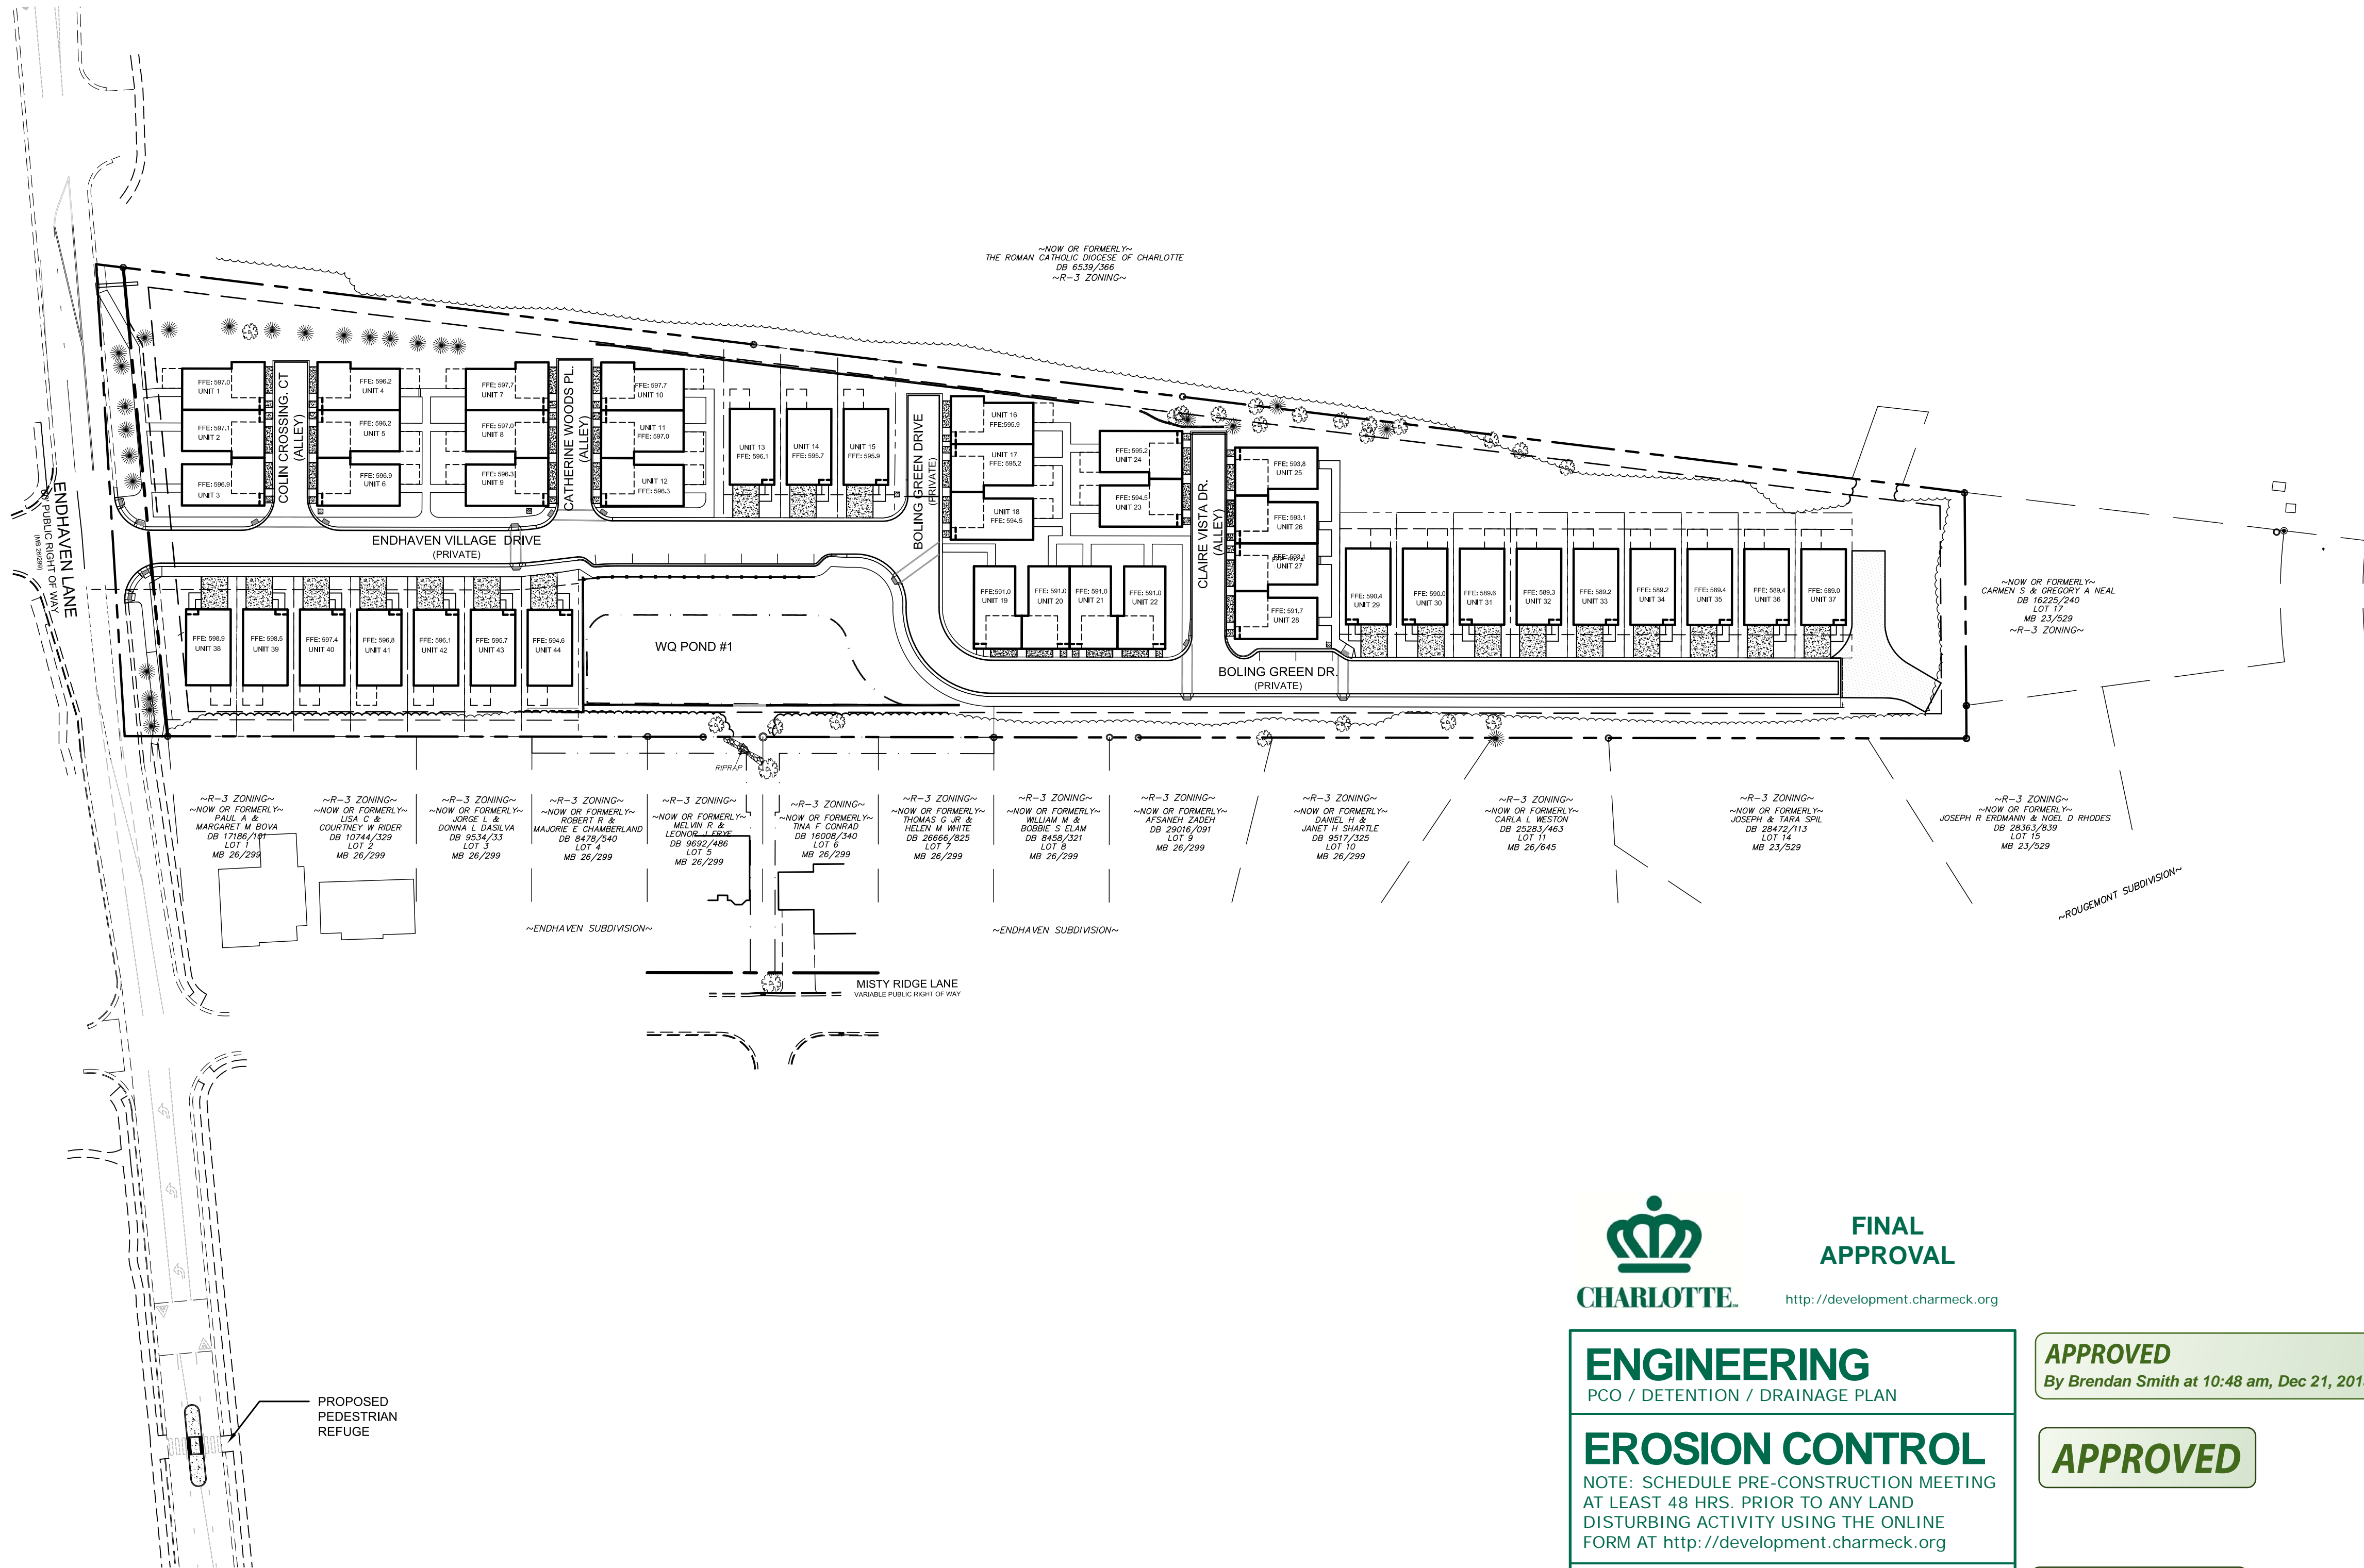

FINAL
APPROVAL

<http://development.charmeck.org>

ENGINEERING
PCO / DETENTION / DRAINAGE PLAN

EROSION CONTROL

NOTE: SCHEDULE PRE-CONSTRUCTION MEETING AT LEAST 48 HRS. PRIOR TO ANY LAND DISTURBING ACTIVITY USING THE ONLINE FORM AT <http://development.charmeck.org>

URBAN FORESTRY
TREE ORDINANCE


CDOT

APPROVED
By Brendan Smith at 10:48 am, Dec 21, 2015

APPROVED

APPROVED

APPROVED

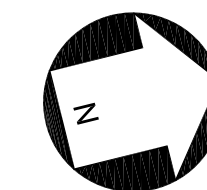

0' 60' 120' 240'
SCALE: 1"=60'

REVISIONS:

No.	Date	By	Description
1	10/6/15	MEA	PER CITY REVIEW COMMENTS

COVER
SHEET



CORPORATE CERTIFICATIONS
NC PE: C-2530 NC LA: C-253
SC ENG: NO. 3589 SC LA: NO. 211

Project Manager: SSW

Drawn By: MEA

Checked By: MDL


Date: 7/10/15

Project Number: 15020

Sheet Number:

L-COV

PA2014.1003 - Endhaven Townhomes Weekley(CAD)14003 BASE.dwg

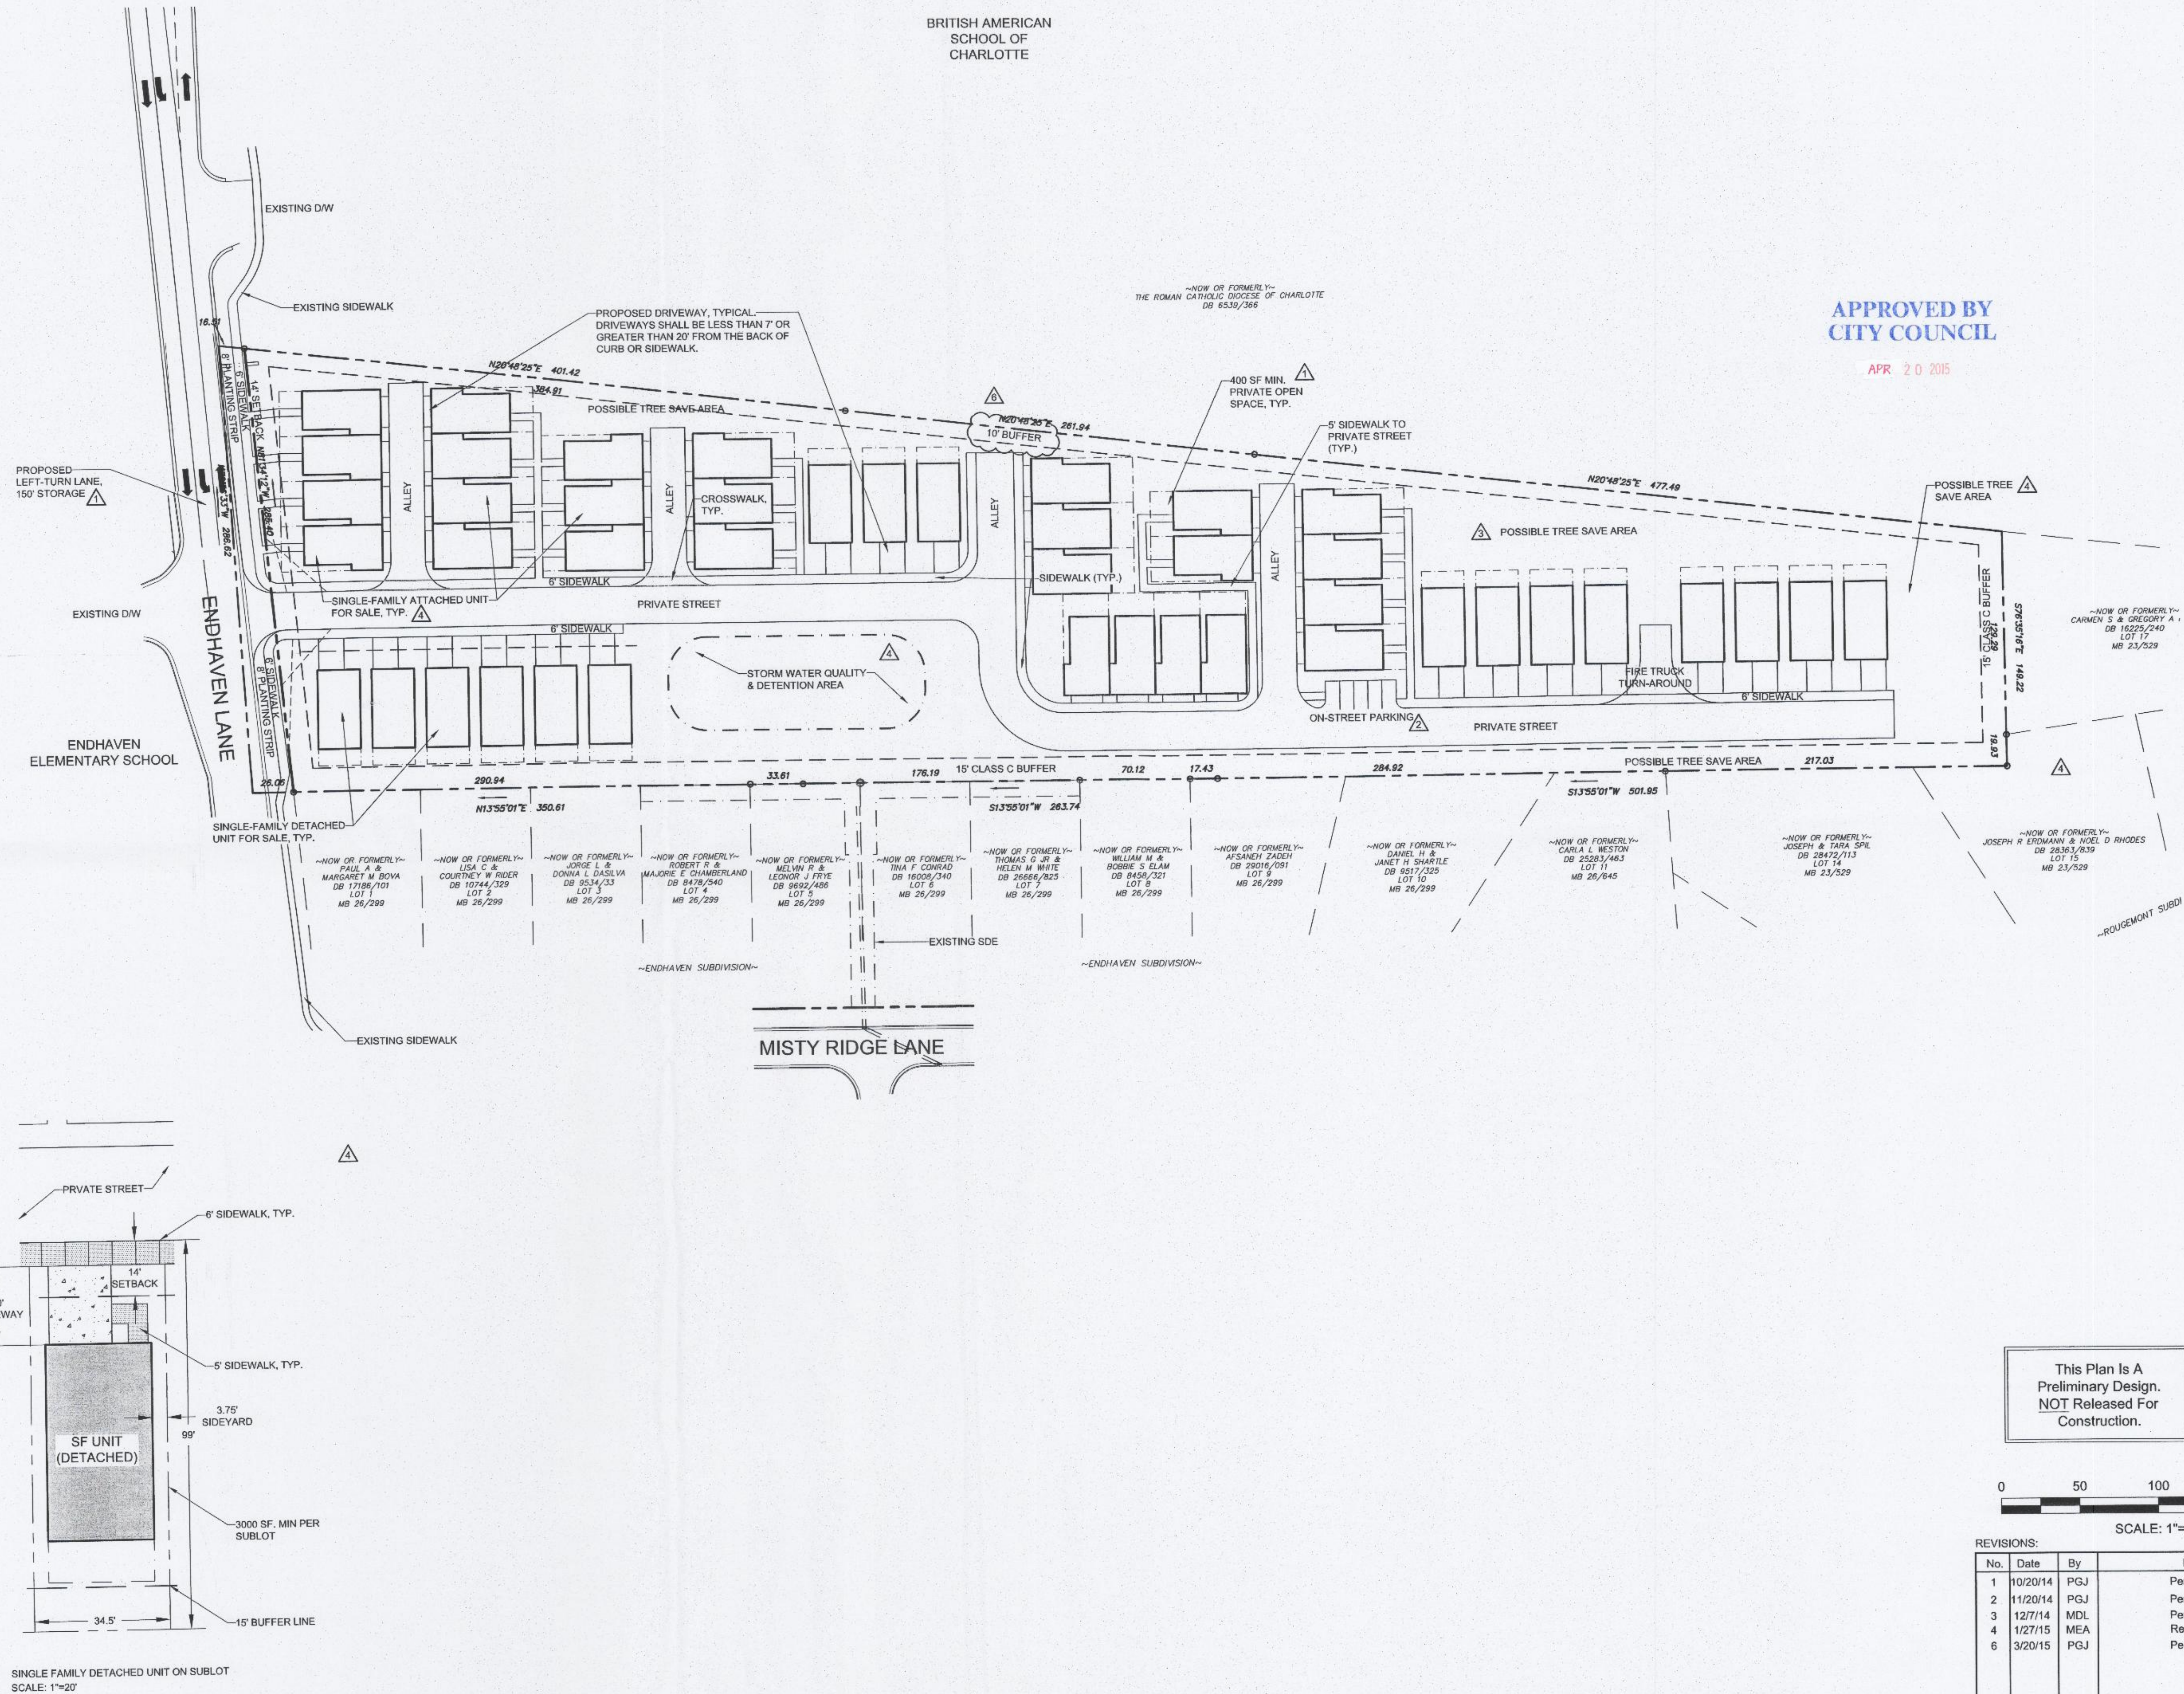

APPROVED BY
CITY COUNCIL
APR 20 2015

SCHEMATIC
SITE
PLAN



CORPORATE CERTIFICATIONS
NC PE: C-253 NC LA: C-253
SC ENG: NO. 3599 SC LA: NO. 211

Project Manager: MDL

Drawn By: PGJ

Checked By: MDL

Date: 8/25/14

Project Number: 14003

Sheet Number:

RZ-2

SHEET # 2 OF 3