


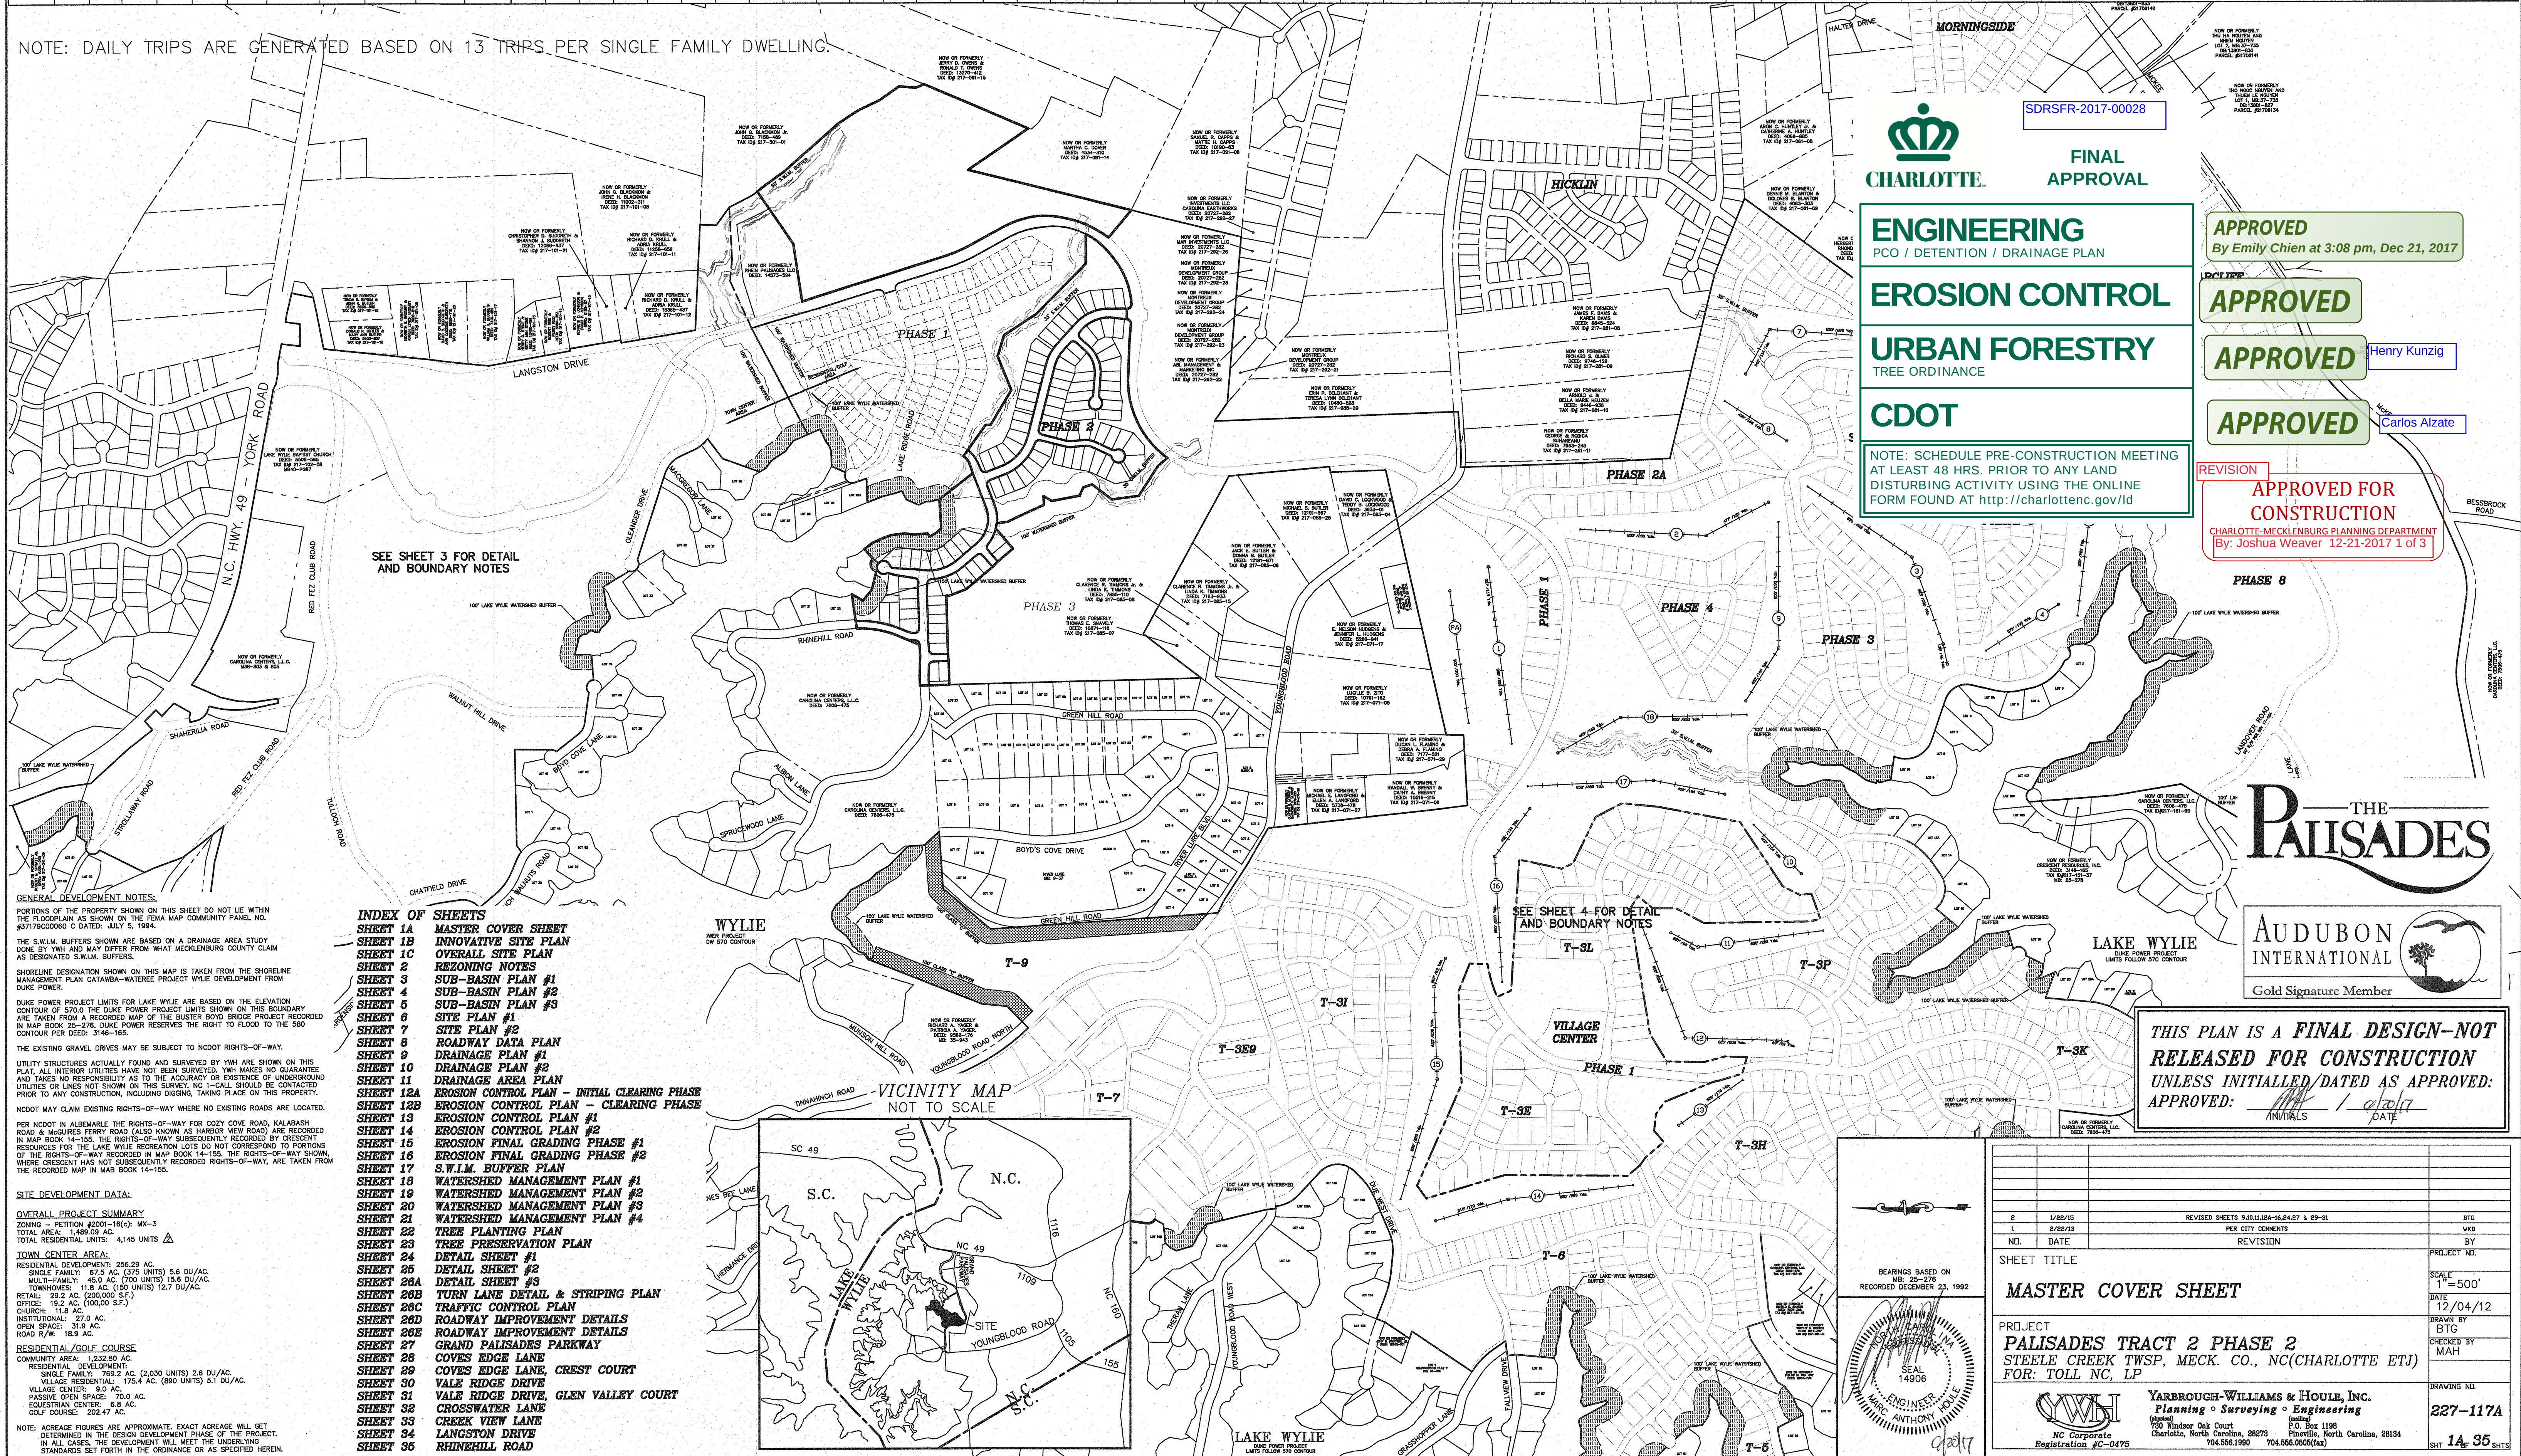


[illegible]

NOTE: DAILY TRIPS ARE GENERATED BASED ON 13 TRIPS PER SINGLE FAMILY DWELLING.


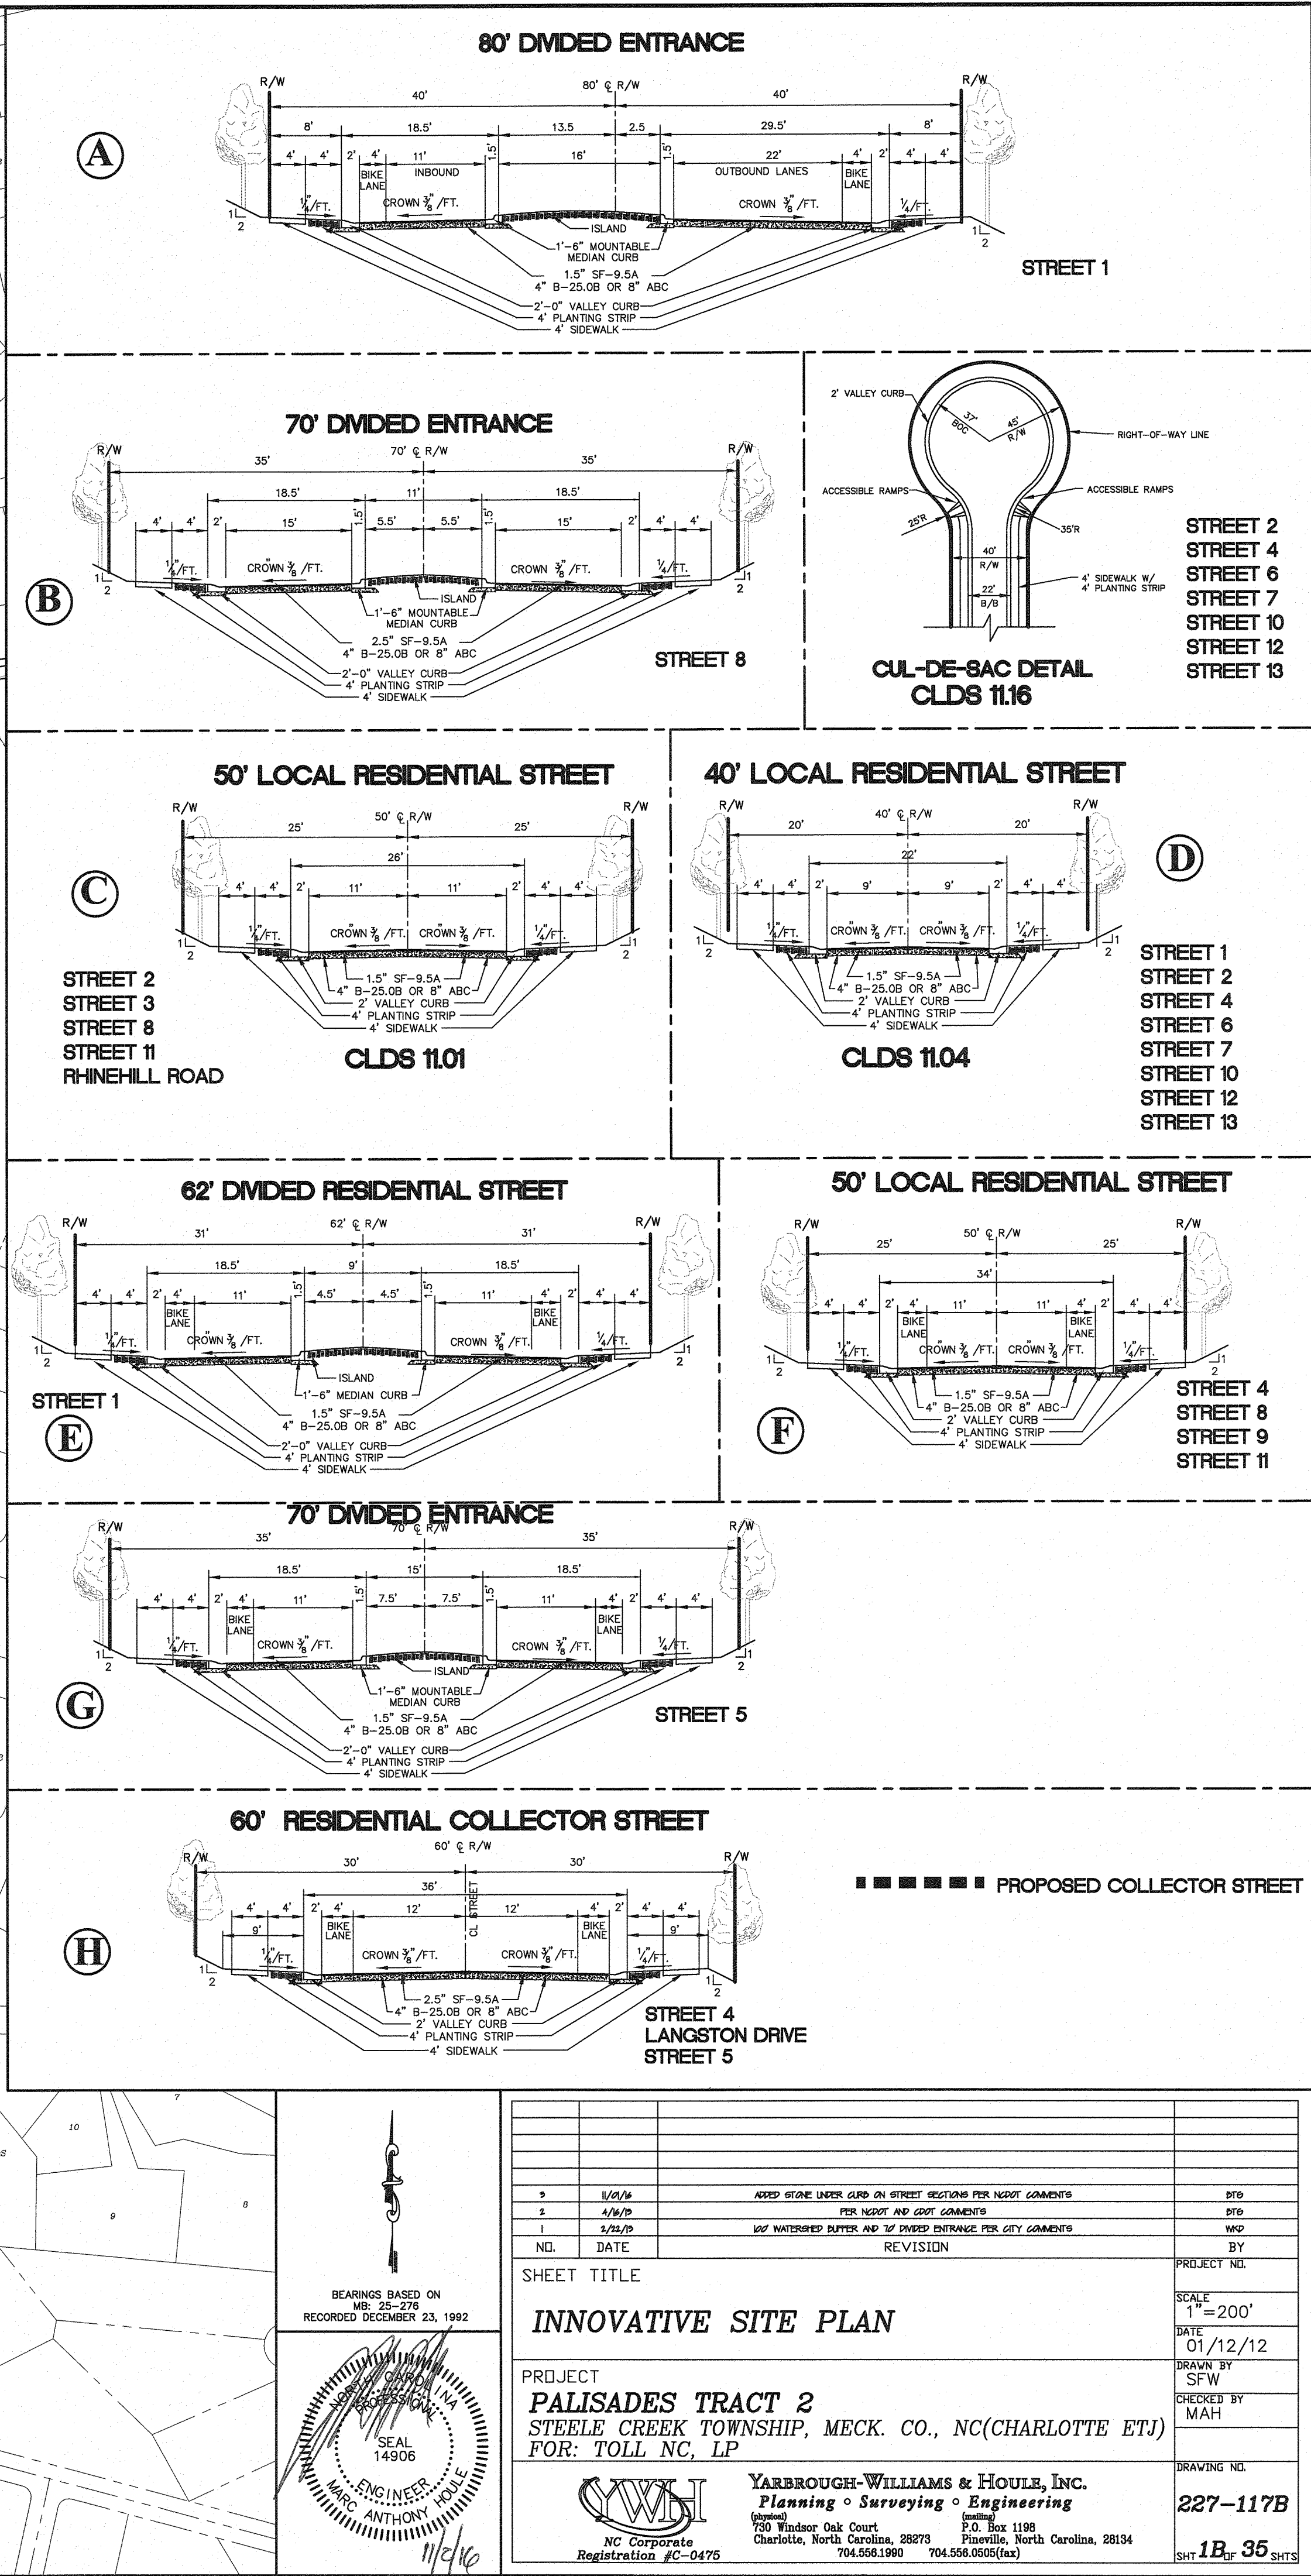


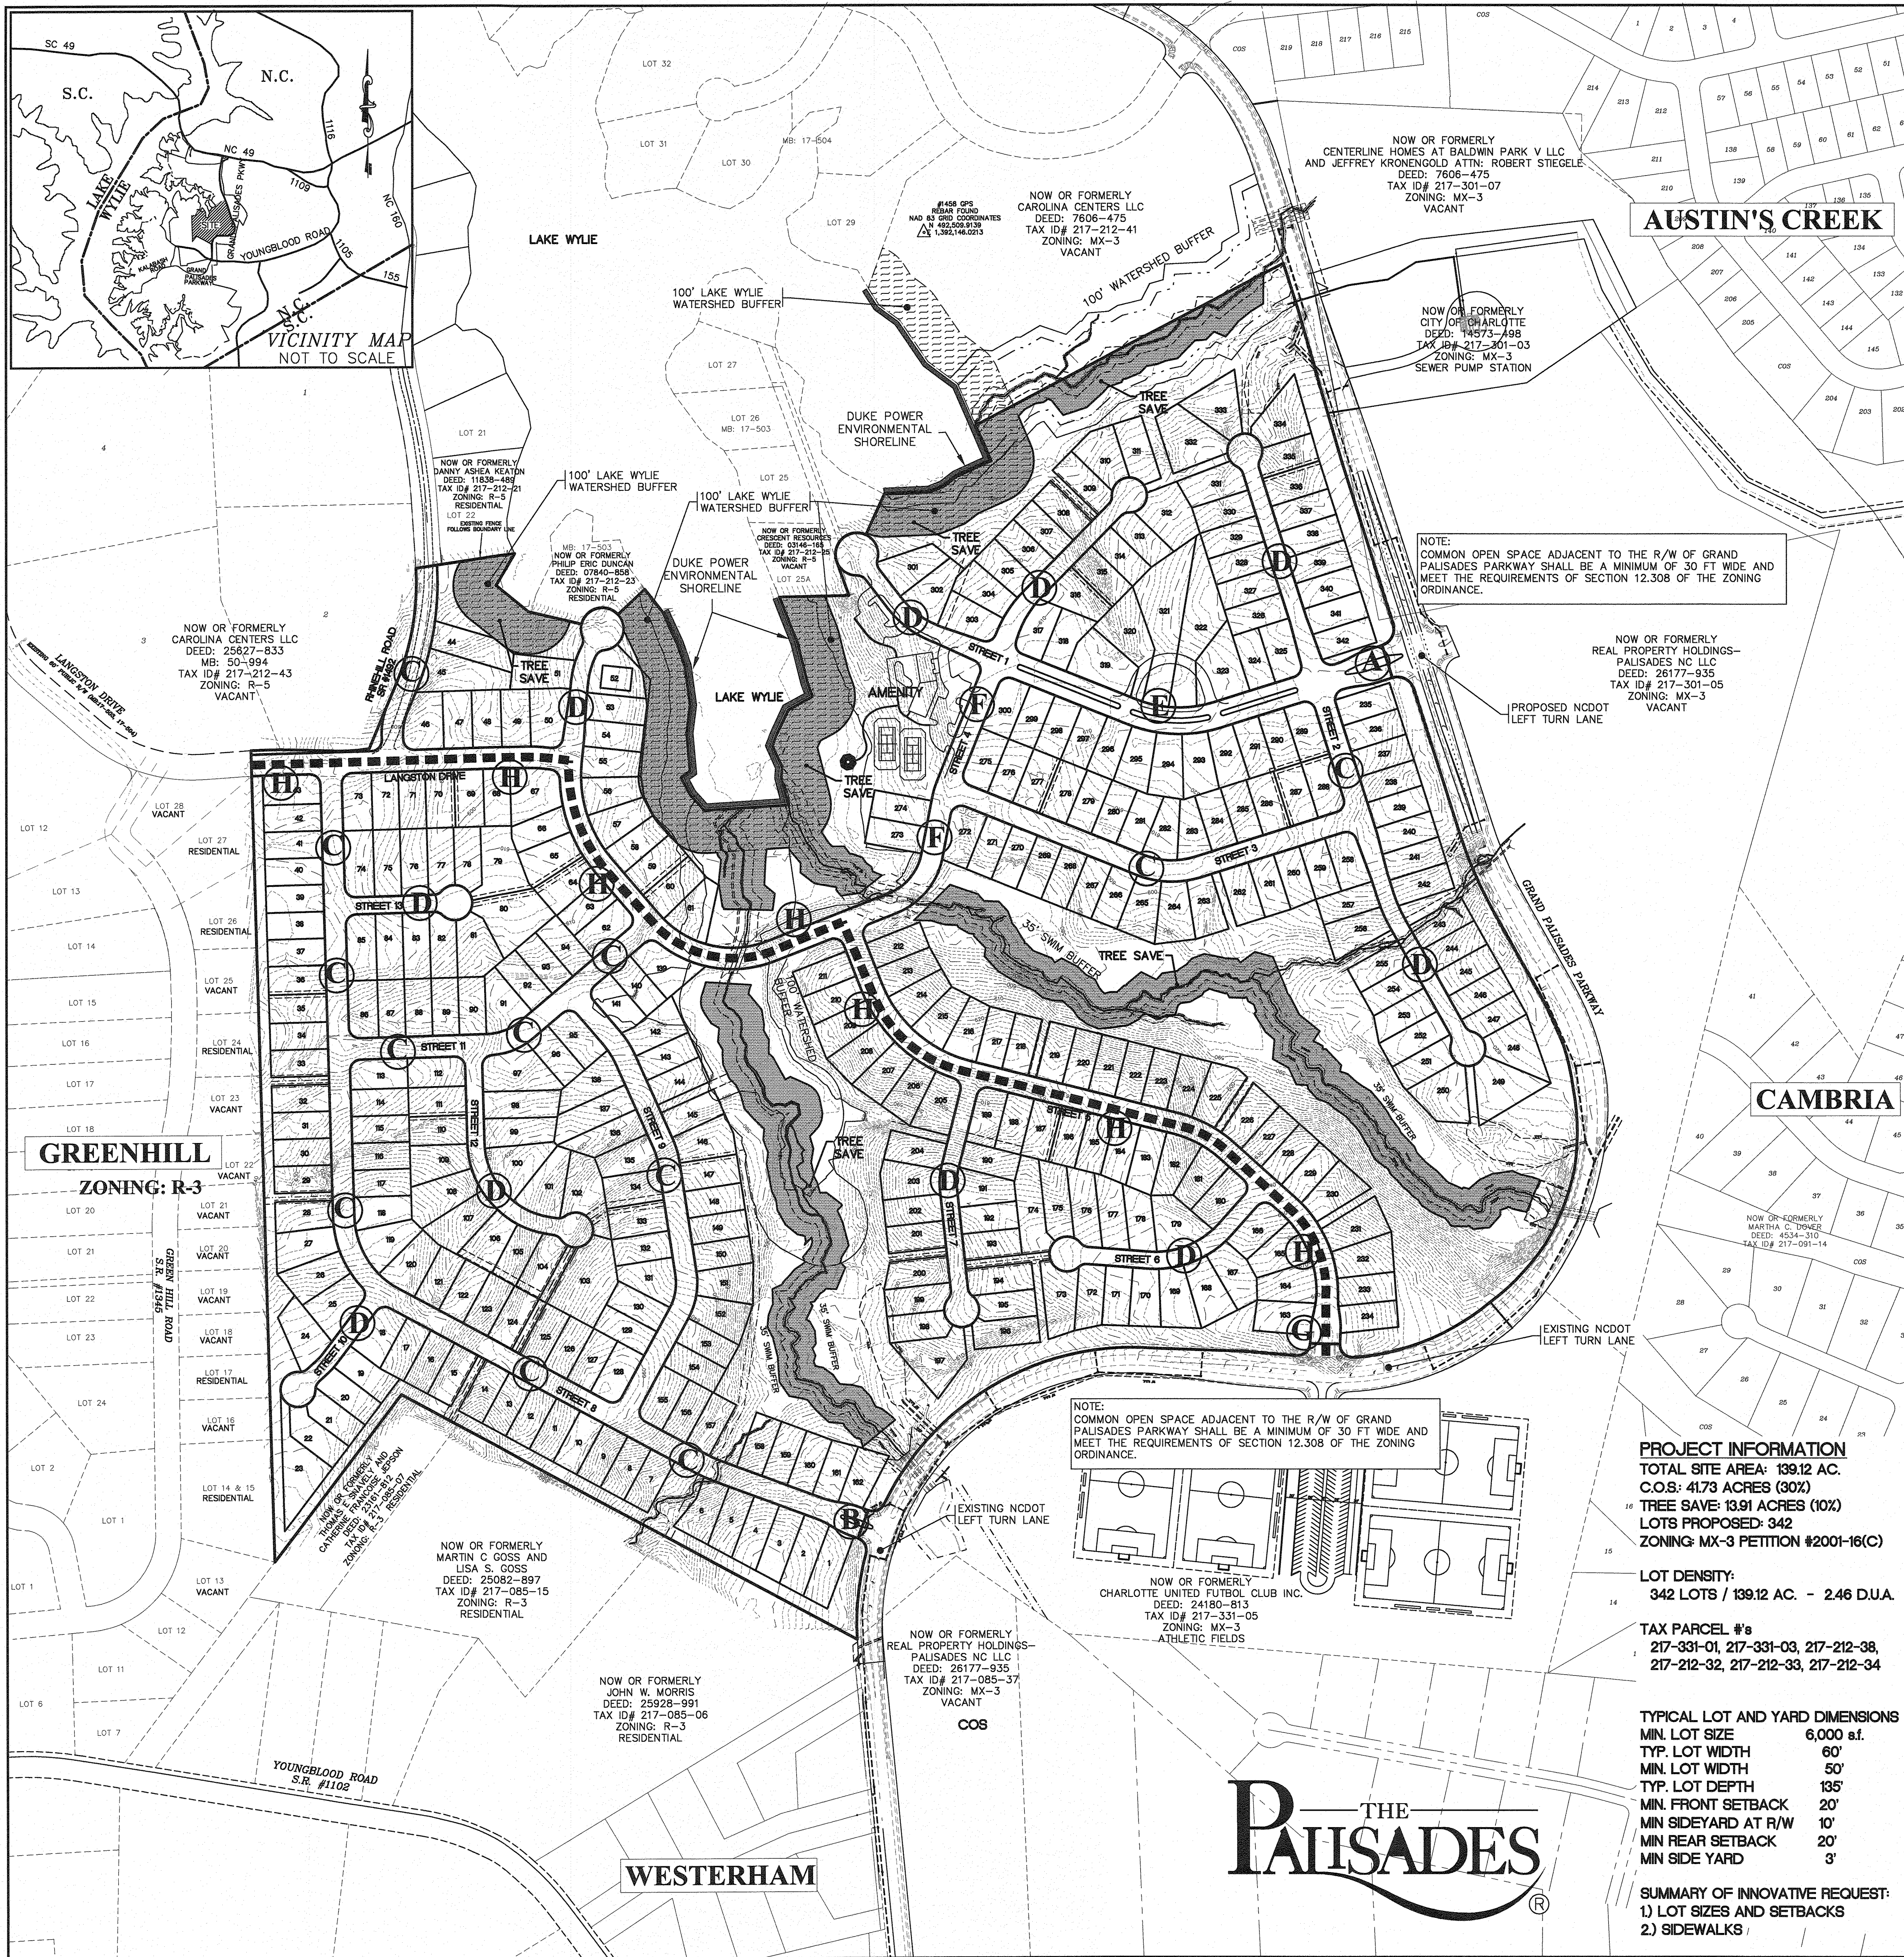

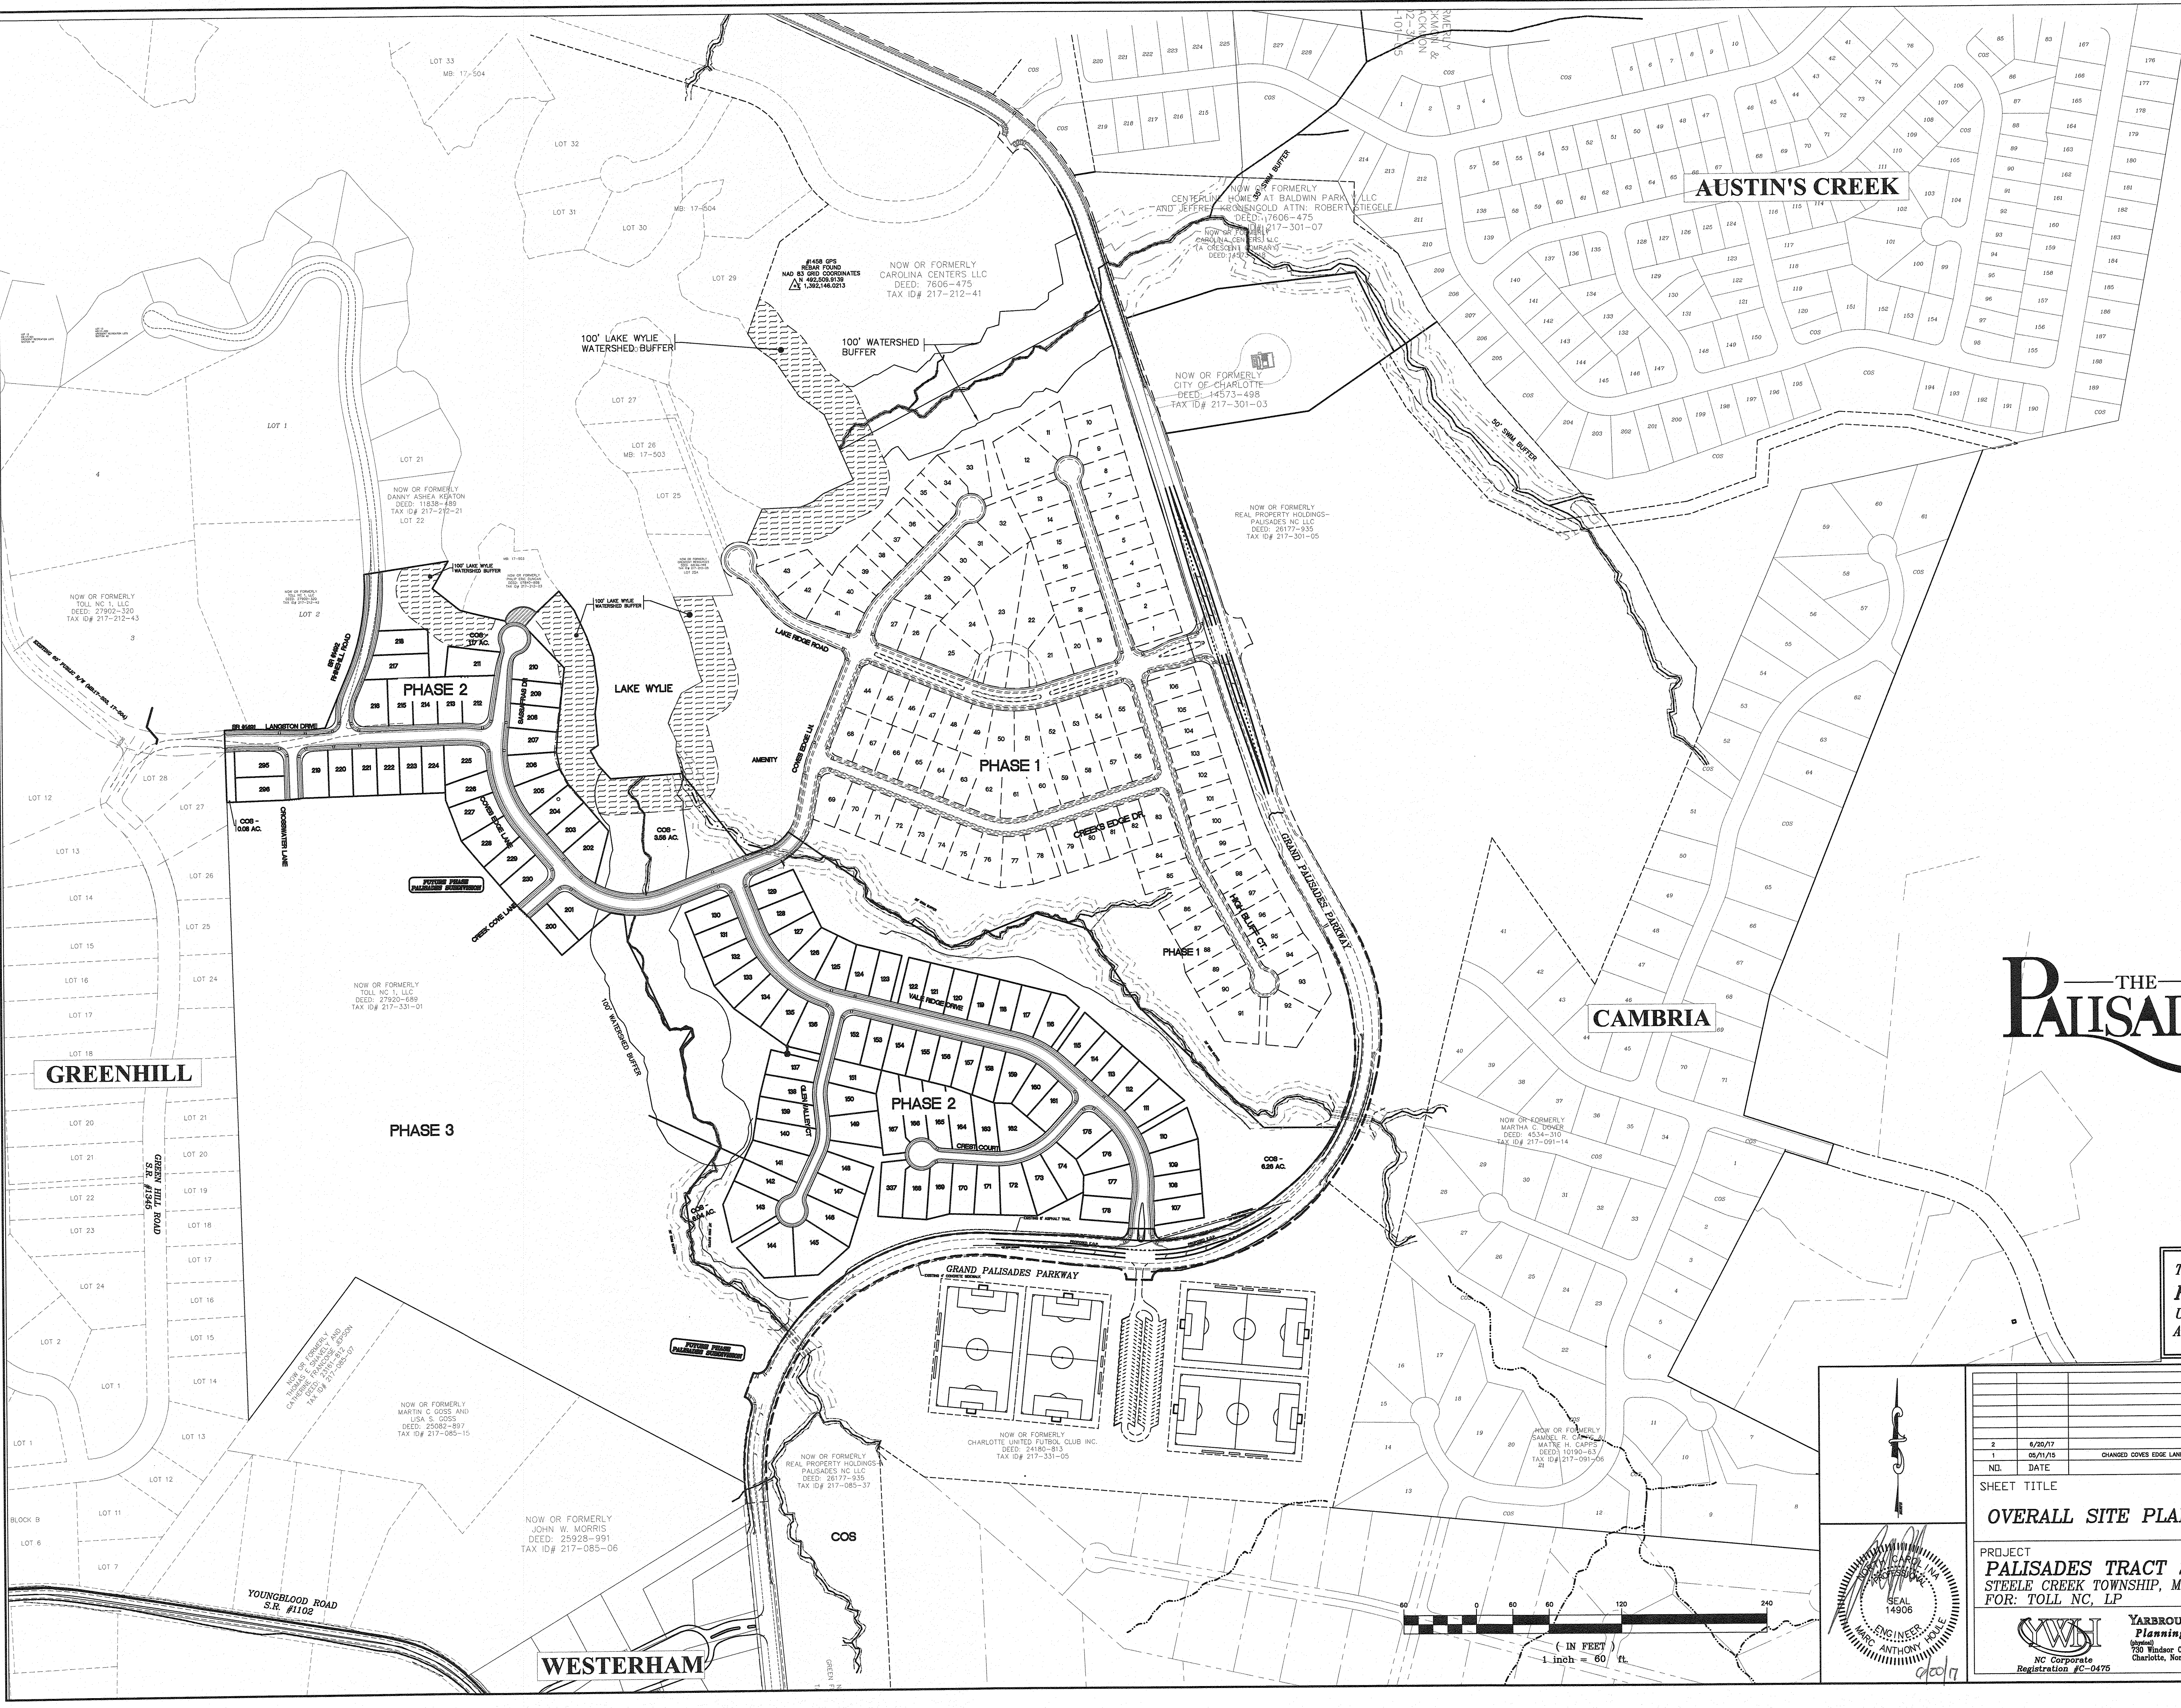

THIS PLAN IS A **FINAL DESIGN-NOT RELEASED FOR CONSTRUCTION** UNLESS INITIALED/DATED AS APPROVED:
APPROVED: MAH / C/17
INITIALS DATE

2		8/20/17	REVISED COS, LOTS 210-211	22H
1		05/11/15	CHANGED COVES EDGE LANE TO SASSAPARAS DRIVE STATION 22+18.15 TO STATION 25+11.08	YWH
NO.		DATE	REVISION	BY
SHEET TITLE				
OVERALL SITE PLAN				
PROJECT				
PALISADES TRACT 2 PHASE 2				
STEELE CREEK TOWNSHIP, MECK. CO. NC, (CHARLOTTE ETJ)				
FOR: TOLL NC, LP				
SCALE				
1" = 200'				
DATE				
2/27/13				
DRAWN BY				
BTG				
CHECKED BY				
MAH				
DRAWING NO.				
227-117C				
SHT				
1C 35				

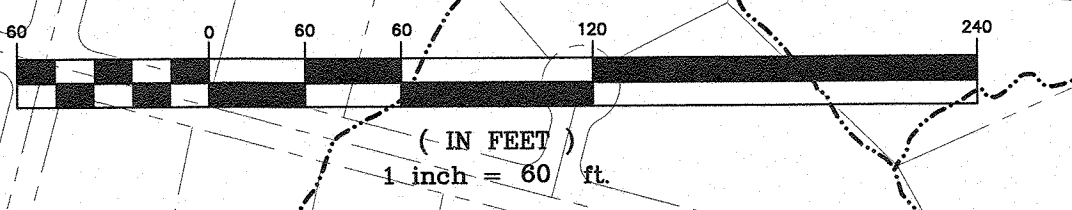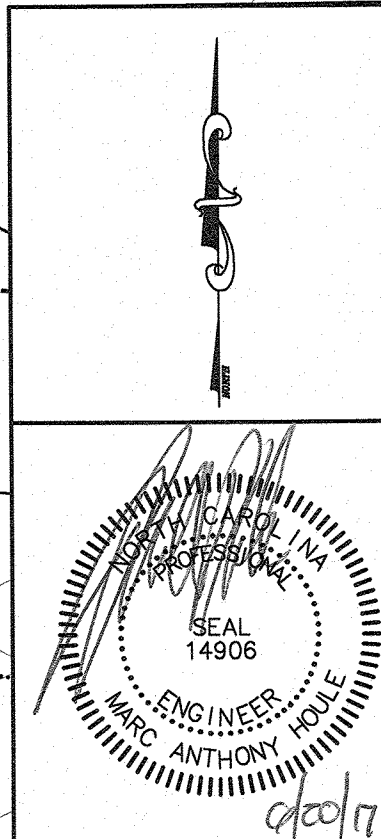

WESTERHAM