




GRAPHIC SCALE IN FEET

0 15 30 60

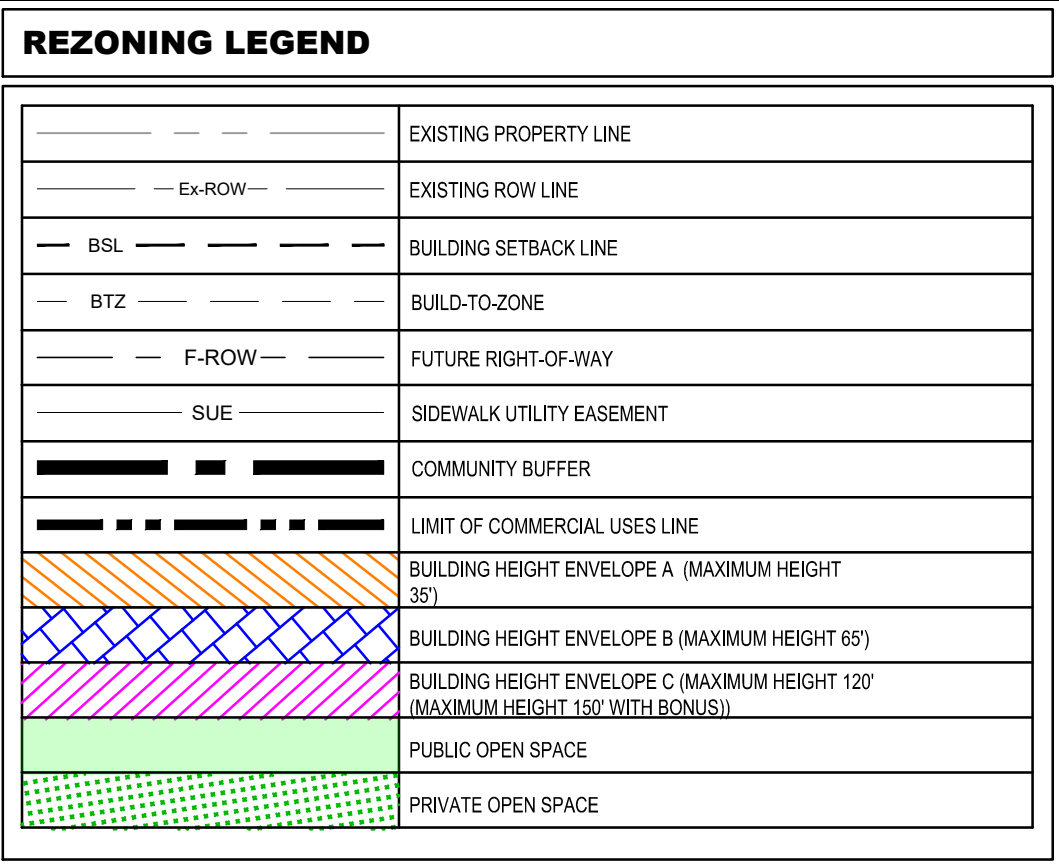

Kimley»»Horn

© 2026 KIMLEY-HORN AND ASSOCIATES, INC.
2200 SOUTH TRYON ST, SUITE 200, CHARLOTTE, NC 28202
PHONE: 704-333-5131
WWW.KIMLEY-HORN.COM
NC LICENSE #F-0102

RZP-2025-004

KH PROJECT 015031151	DATE 01/22/2026
SCALE	AS SHOWN
DESIGNED BY	TJR
DRAWN BY	TJR
CHECKED BY	KMS

REZONING SITE PLAN


RZP-2025-004

**THE CHARLOTTE-
MECKLENBURG
HOSPITAL AUTHORITY**
PETITIONER



CITY OF CHARLOTTE
NORTH CAROLINA

SHEET NUMBER
RZ-1

Plotted By: Resendez, Tyler Sheet Set: RENAME TO PROJECT DESCRIPTION Layout: C301 - SITE OVERALL (d) January 22, 2026 11:56:01am K:\C\H PROJ\015031 Carolina Healthcare System\151 720 E Morehead02 - DWG\Resizing\RZ-1.dwg

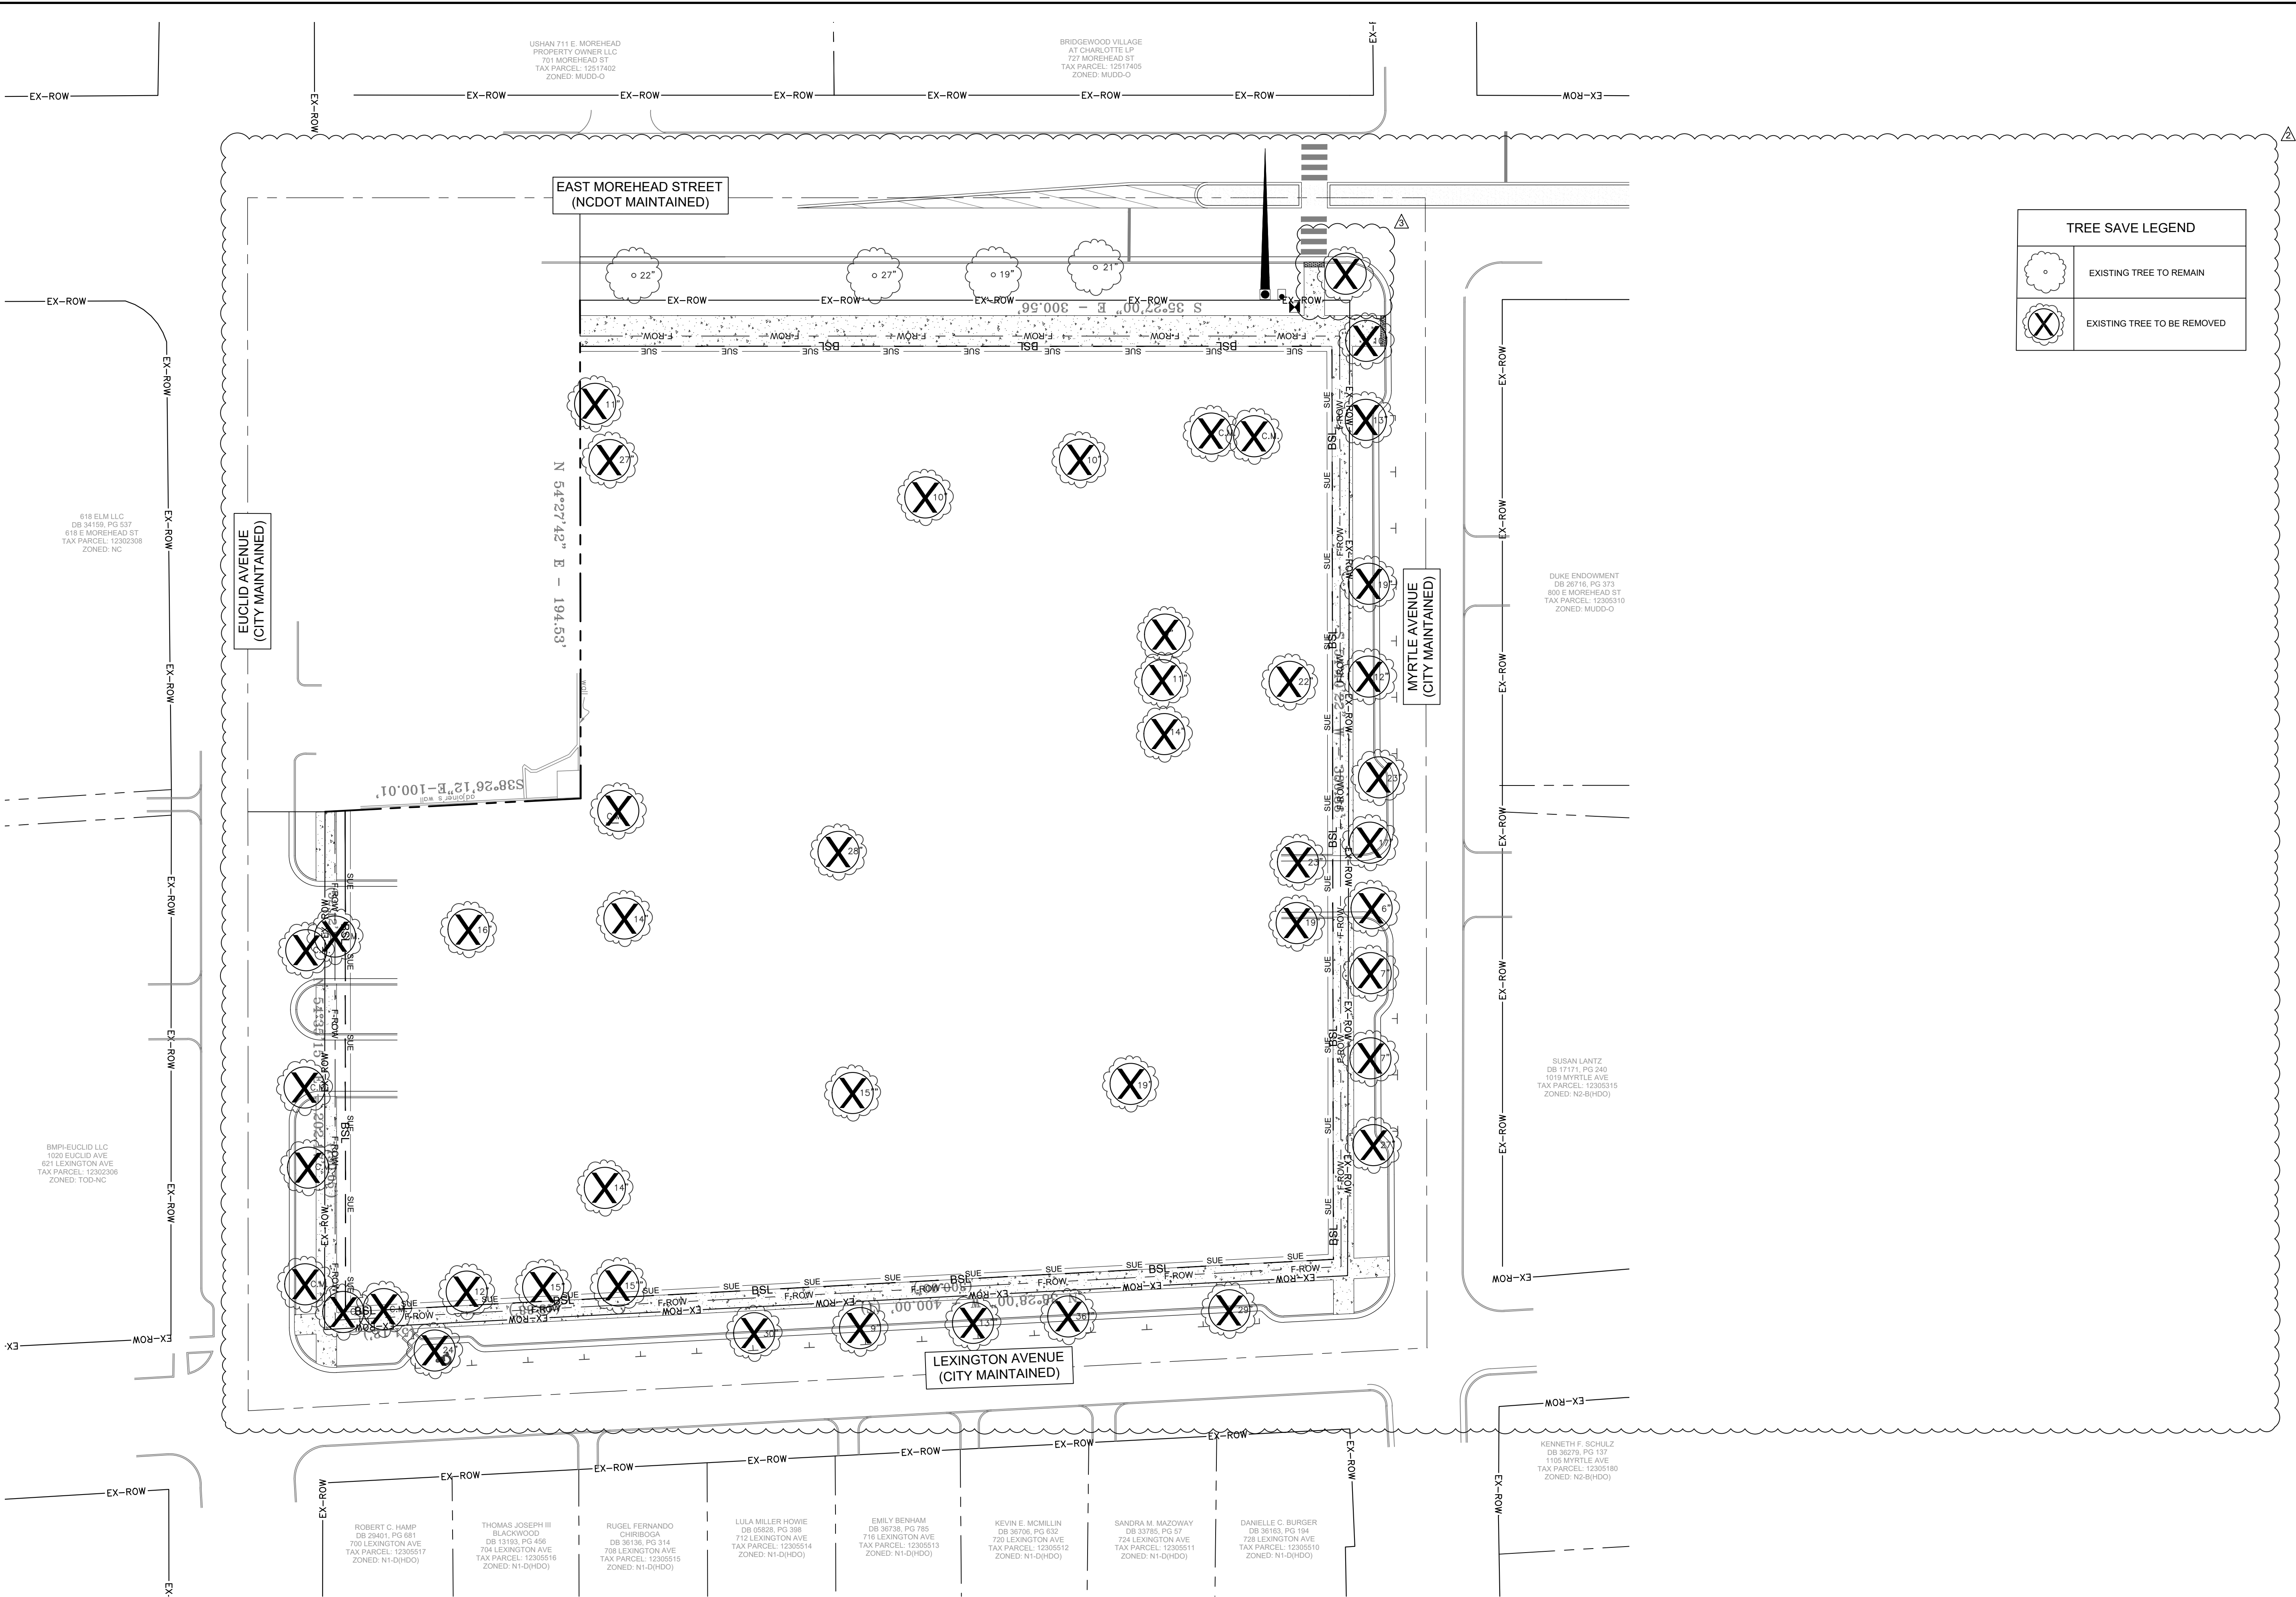

TREE SAVE LEGEND	
	EXISTING TREE TO REMAIN
	EXISTING TREE TO BE REMOVED

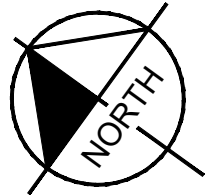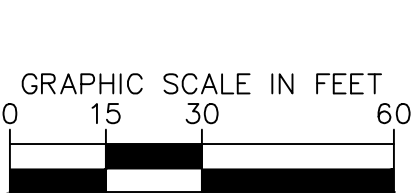

Know what's below.
Call before you dig.

THE CHARLOTTE- MECKLENBURG HOSPITAL AUTHORITY PETITIONER CITY OF CHARLOTTE NORTH CAROLINA	SHEET NUMBER RZ-4	TREE SAVE PLAN RZP-2025-004				RZP-2025-004	Kimley»Horn © 2026 KIMLEY-HORN AND ASSOCIATES, INC. 200 SOUTH TRYON ST SUITE 200, CHARLOTTE, NC 28202 PHONE: 704-335-5131 WWW.KIMLEY-HORN.COM NC LICENSE #F-0102								
		KH PROJECT 015031151		DATE 01/22/2026											
		SCALE AS SHOWN		DESIGNED BY TJR											
		DRAWN BY TJR													
		CHECKED BY KMS													
										No.		REVISIONS		BY	DATE
										No.					
										No.					
