



REZONING
PETITION NO.
RZP-2026-037

01

KEY MAP

SEAL

NOT FOR
CONSTRUCTION

PROJECT

EXCELSIOR CLUB

CROSLAND SOUTHEAST
921 BEATTIES FORD ROAD
CHARLOTTE, NC, 28216

LANDDESIGN PROJ.# 1026132

REVISION / ISSUANCE

NO.	DESCRIPTION	DATE
-	REZONING 1ST SUBMITTAL	05.15.2026
01	REZONING 2ND SUBMITTAL	07.13.2026

SCALE


VERT: N/A
HORZ: 1" = 20'


SHEET TITLE

EXISTING CONDITIONS

SHEET NUMBER

RZ-1

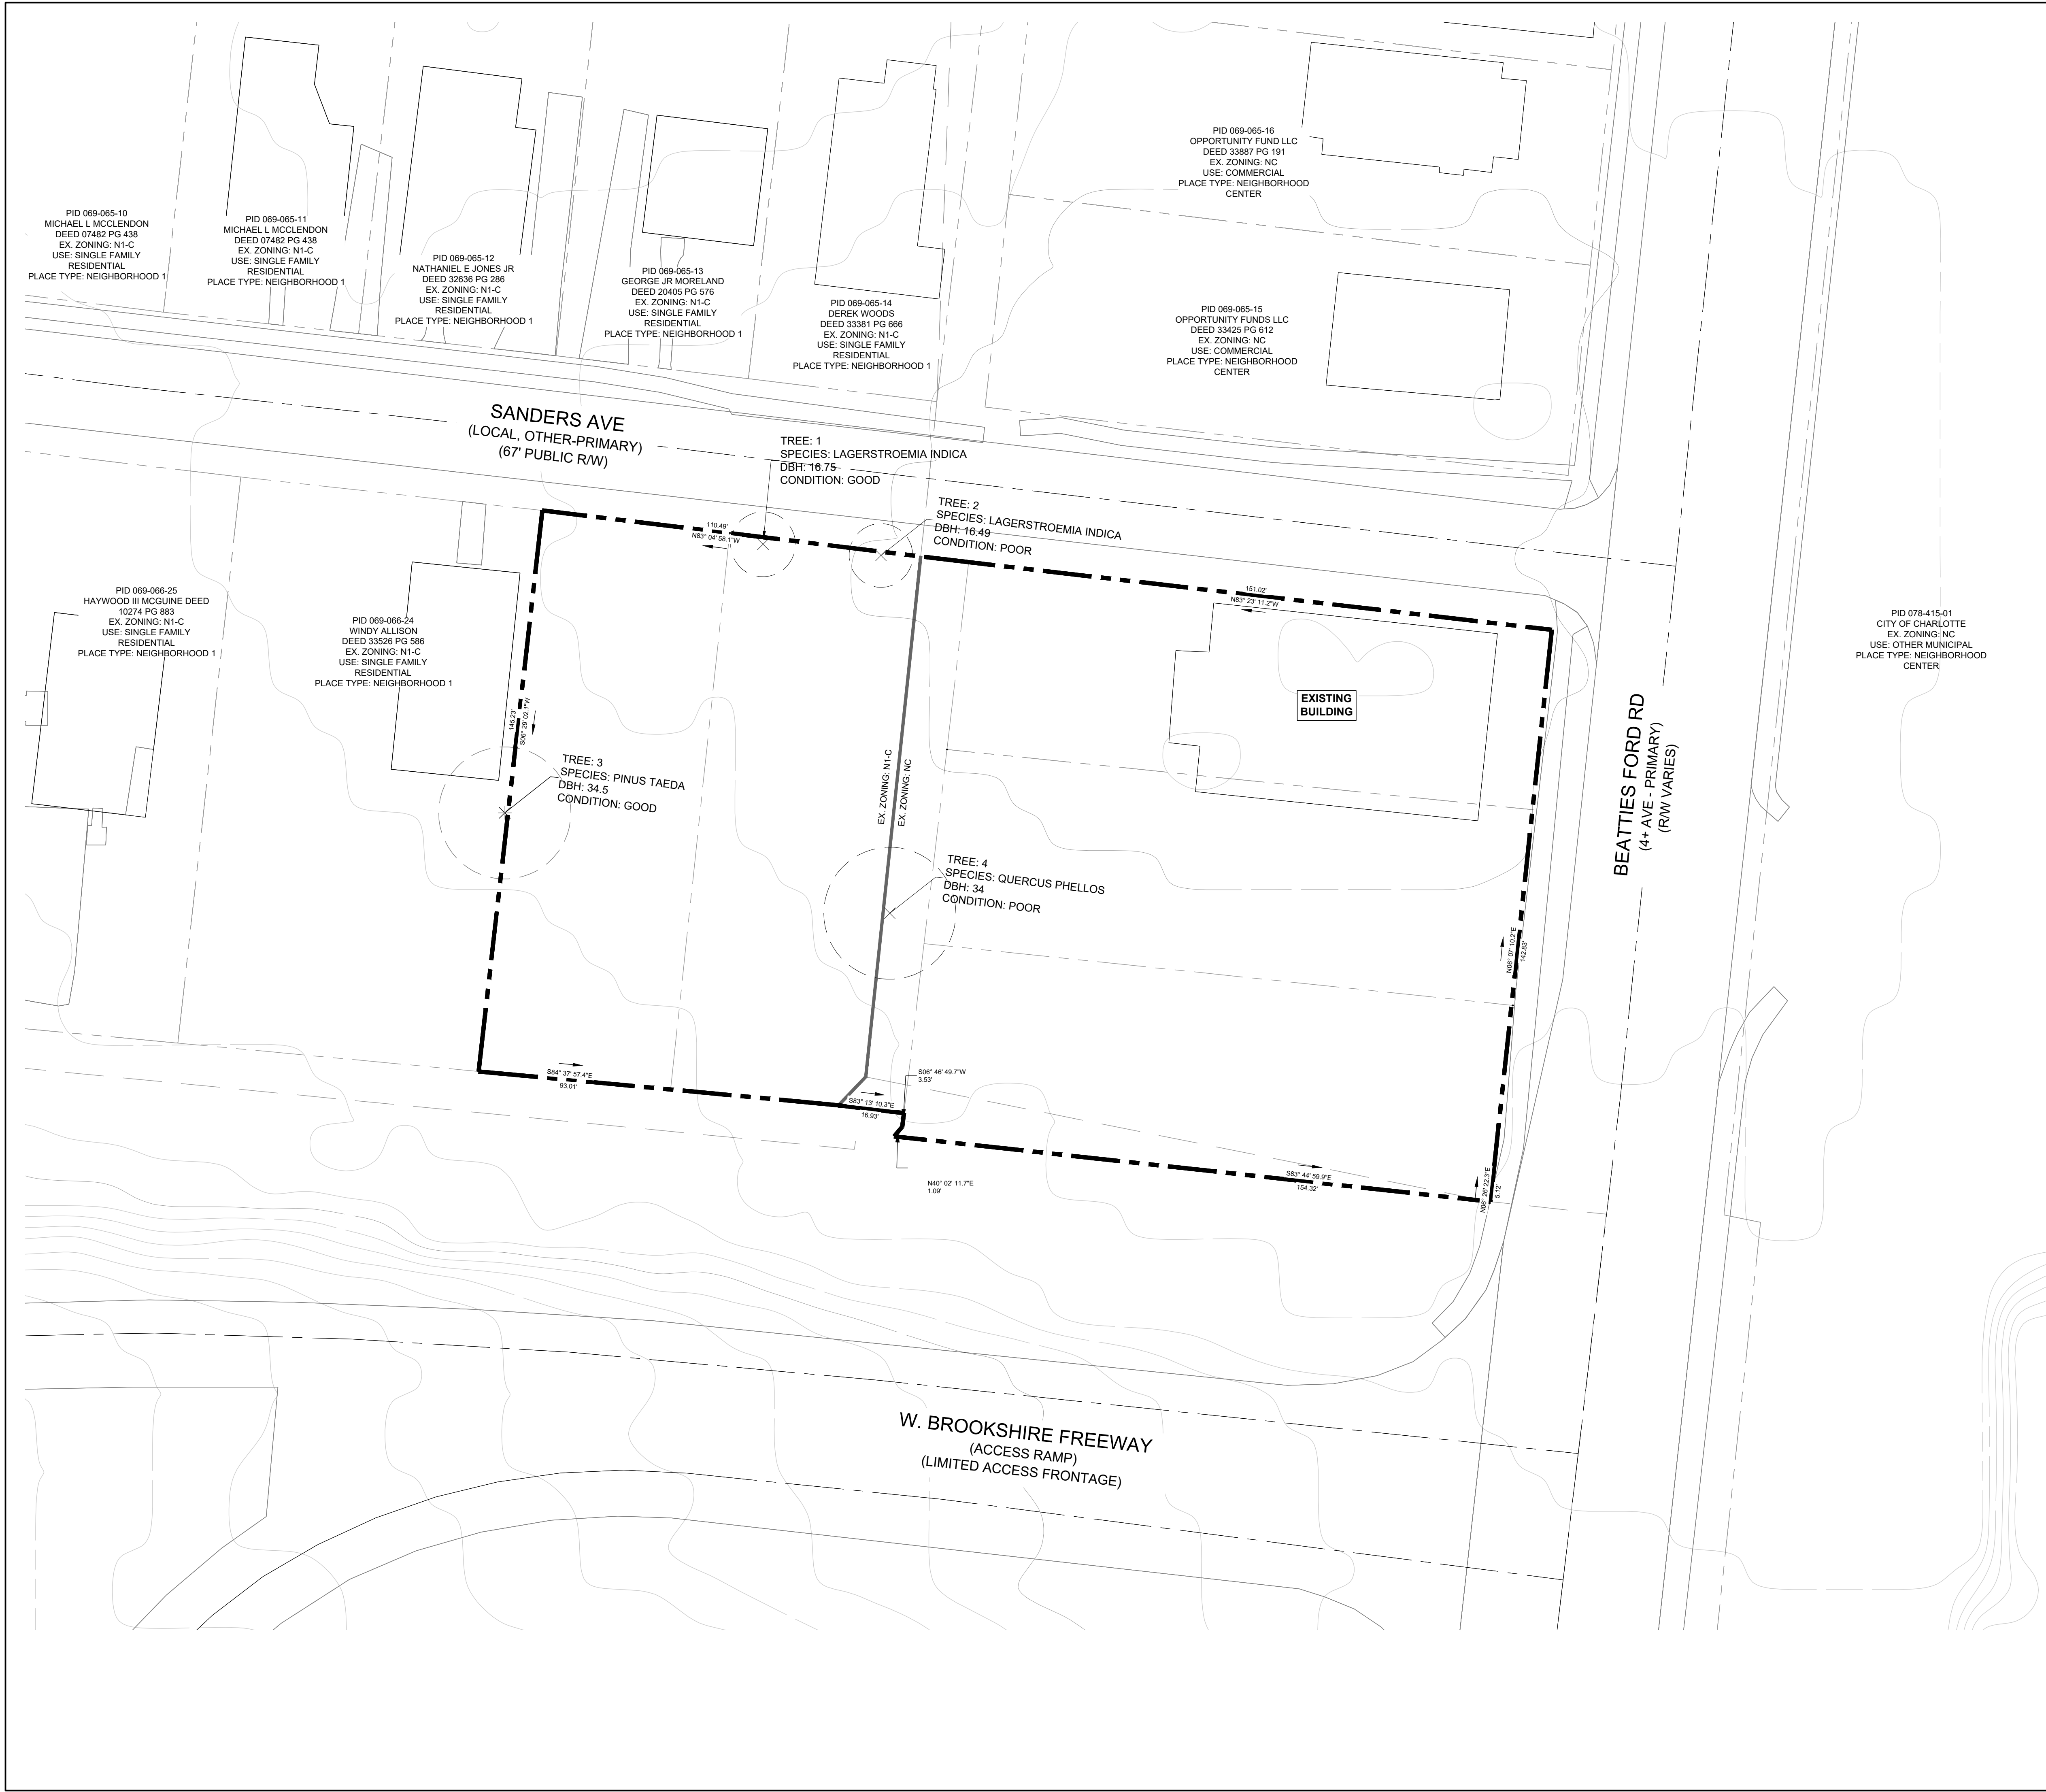

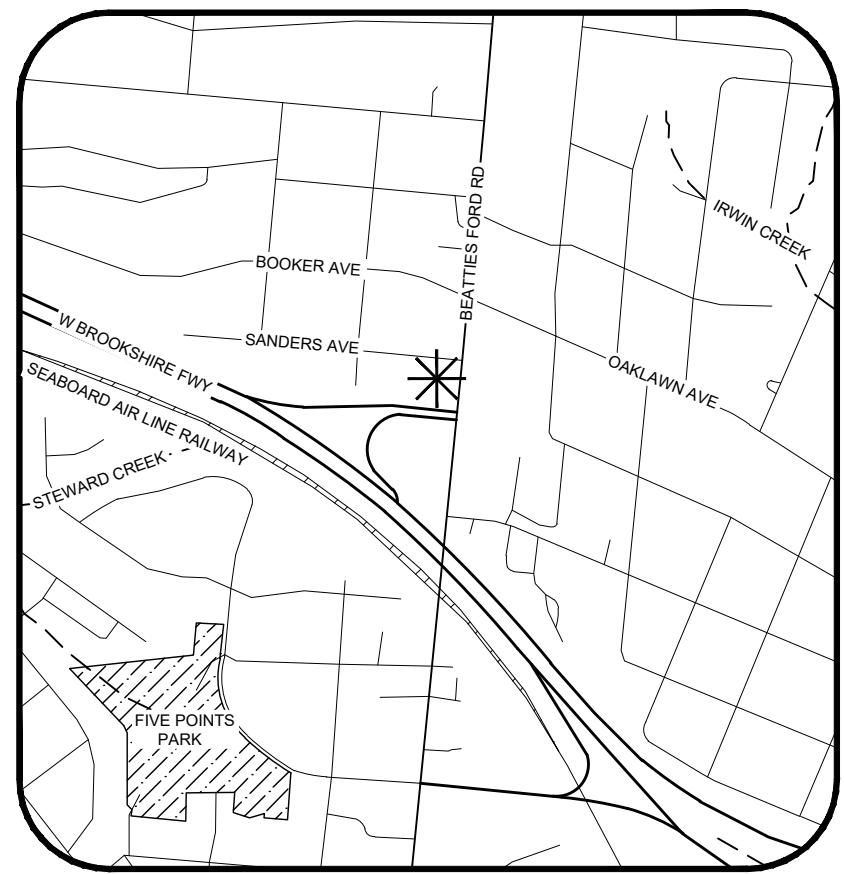

NTS
VICINITY MAP

SITE DEVELOPMENT DATA:

--ACREAGE: ± 0.88 ACRES

--TAX PARCEL NUMBERS: 06906619, 06906620, 06906621, 06906622, AND 06906623.

--EXISTING ZONING: NC (NEIGHBORHOOD CENTER) AND N1-C (NEIGHBORHOOD ONE)


--PROPOSED ZONING: CAC-1 EX (COMMUNITY ACTIVITY CENTER ONE, EXCEPTION) AND N2-C(CD) (NEIGHBORHOOD TWO, CONDITIONAL)

--EXISTING USES: COMMERCIAL AND VACANT

--PROPOSED USES: THE CAC-1 EX ZONED PORTION OF THE SITE MAY INCLUDE INDOOR LIVE PERFORMANCE VENUE, NIGHTCLUB, RESTAURANT/BAR, COMMUNITY CENTER AND OTHER USES AS ALLOWED BY RIGHT AND UNDER PRESCRIBED CONDITIONS IN THE CAC-1 ZONING DISTRICT TOGETHER WITH ACCESSORY USES EXCEPT AS EXCLUDED BELOW IN SECTION 3. THE N2-C(CD) ZONED PORTION OF THE SITE WILL REMAIN VACANT.

--MAXIMUM BUILDING HEIGHT: NOT TO EXCEED FORTY (40) FEET (HALF THE EIGHTY (80) FOOT MAXIMUM HEIGHT ALLOWED IN CAC-1).

SITE LEGEND

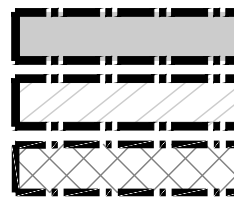

BUILDING ENVELOPE


POTENTIAL PARKING ENVELOPE

POTENTIAL REPLANTED OR AMENITY TREE SAVE AREA/OPEN SPACE


POTENTIAL OPEN SPACE



SETBACK

 

BUILD-TO ZONE

 

20' REAR YARD




PROPOSED RIGHT OF WAY



PROPERTY BOUNDARY




EXISTING ZONING LINE

 

PROPOSED ZONING LINE



FUTURE BACK OF CURB

 

EXISTING STREET CENTERLINE



POTENTIAL FULL MOVEMENT SITE ACCESS



REZONING
PETITION NO.
RZP-2026-037

KEY MAP

SEAL

NOT FOR
CONSTRUCTION

PROJECT

EXCELSIOR CLUB

CROSLAND SOUTHEAST

921 BEATTIES FORD ROAD

CHARLOTTE, NC, 28216

LANDDESIGN PROJ.# 1026132

REVISION / ISSUANCE

NO.	DESCRIPTION	DATE
-	REZONING 1ST SUBMITTAL	05.15.2026
01	REZONING 2ND SUBMITTAL	07.13.2026

SCALE NORTH


VERT: N/A
HORZ: 1" = 20'

SHEET TITLE

TECHNICAL DATA SHEET

SHEET NUMBER

RZ-2

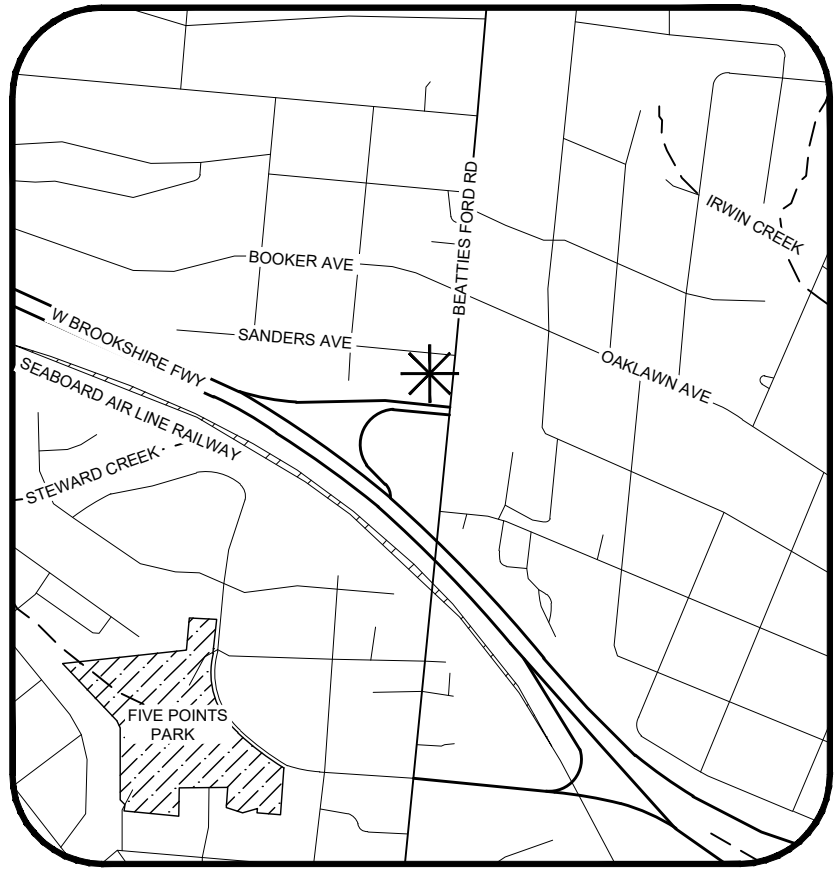

NTS
VICINITY MAP

REZONING
PETITION NO.
RZP-2026-037

KEY MAP

SCALE

NOT FOR
CONSTRUCTION

PROJECT

EXCELSIOR CLUB

CROSLAND SOUTHEAST
921 BEATTIES FORD ROAD
CHARLOTTE, NC, 28216

LANDDESIGN PROJ.# 1026132

REVISION / ISSUANCE

NO.	DESCRIPTION	DATE
-	REZONING 1ST SUBMITTAL	05.15.2026
01	REZONING 2ND SUBMITTAL	07.13.2026

SCALE


VERT: N/A
HORZ: 1" = 20'

SHEET TITLE

SCHEMATIC SITE PLAN

SHEET NUMBER

RZ-3

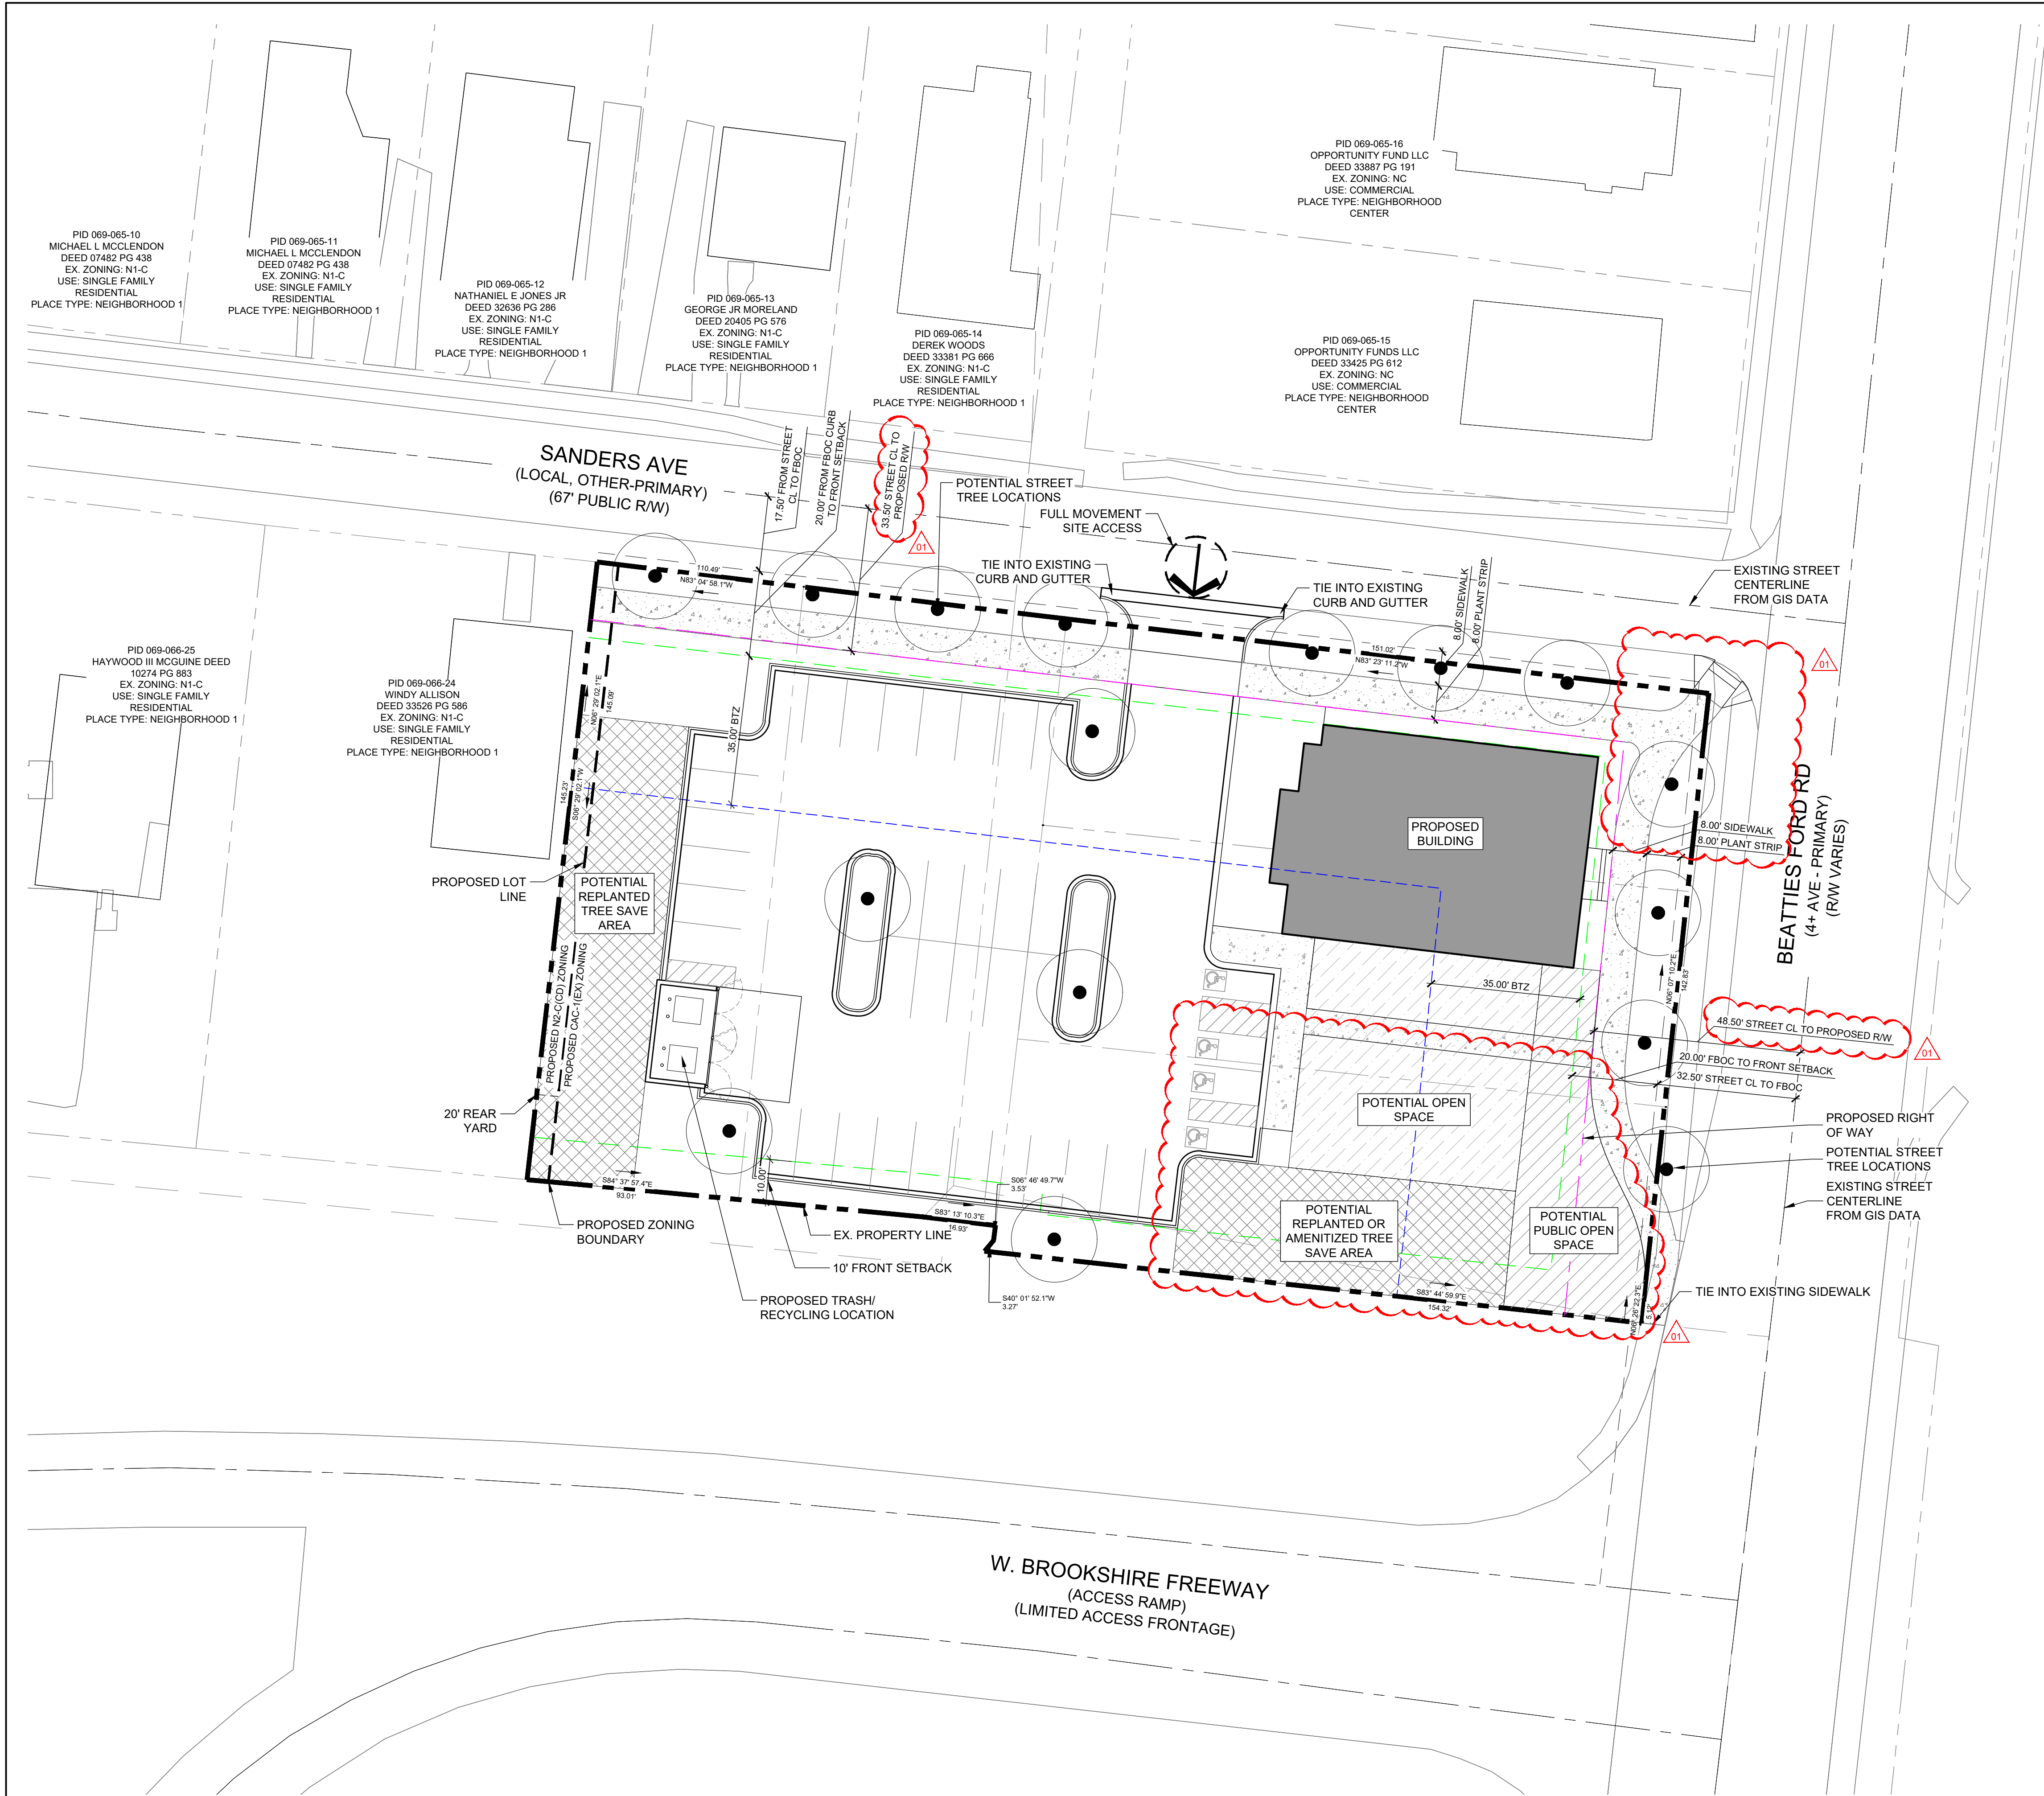


SITE LEGEND



PROPOSED BUILDING




PUBLIC SIDEWALK

 

POTENTIAL SIDEWALK




POTENTIAL TREE SAVE AREA

 

POTENTIAL PRIVATE OPEN SPACE



POTENTIAL PUBLIC OPEN SPACE

 

SETBACK



BUILD-TO ZONE



20' REAR YARD



PROPOSED RIGHT OF WAY



PROPERTY BOUNDARY



PROPOSED ZONING LINE



FUTURE BACK OF CURB



EXISTING STREET CENTERLINE



POTENTIAL FULL MOVEMENT SITE ACCESS

