



CHARLOTTE HISTORIC DISTRICT COMMISSION

CERTIFICATE OF APPROPRIATENESS

CERTIFICATE NUMBER: 2015-290

DATE: March 15, 2016

ADDRESS OF PROPERTY: 715 East Worthington Avenue TAX PARCEL NUMBER: 12108304

HISTORIC DISTRICT: Dilworth

OWNER(S): Matthew and Virginia Faircloth (Allen Brooks, applicant)

DETAILS OF APPROVED PROJECT: The proposal is the addition of a cross gable dormer toward the rear of the house and rear first floor addition. The height of the new gable is approximately 2 feet taller than the existing ridge. Window design and trim, exterior materials (wood siding), soffit design and other architectural details will match existing. Any new mechanical units will be located in the rear yard or adequately screened if located in the side yard. This COA replaces #2015-209.


The project was approved by the HDC March 9, 2016.

- This Certificate of Appropriateness (COA) indicates that this project proposal has been determined to comply with the standards and policies of the Charlotte Historic District Commission.
- Display the blue COA placard in a visible location along with any required permits.
- No other approvals are to be inferred.
- No demolition other than that specifically indicated on any attached plans is authorized under this approval.
- All work must be completed in accordance with all other applicable state and local codes.
- Any changes from or additions or deletions to the plans referenced herein will void this Certificate, and a new application must be filed with the Historic District Commission.

This Certificate is valid for a period of six months from the date of issuance. Failure to obtain a building permit in that time will be considered as a failure to comply with the Certificate and the Certificate will become invalid. If a building permit is not required, then the approved work must be completed within six months of the date of issuance of this Certificate. The Certificate can be renewed within twelve months of its issuance by Historic District Commission staff by written request and submission of a valid reason for failure to comply within the six-month deadline.

Chairman

Staff

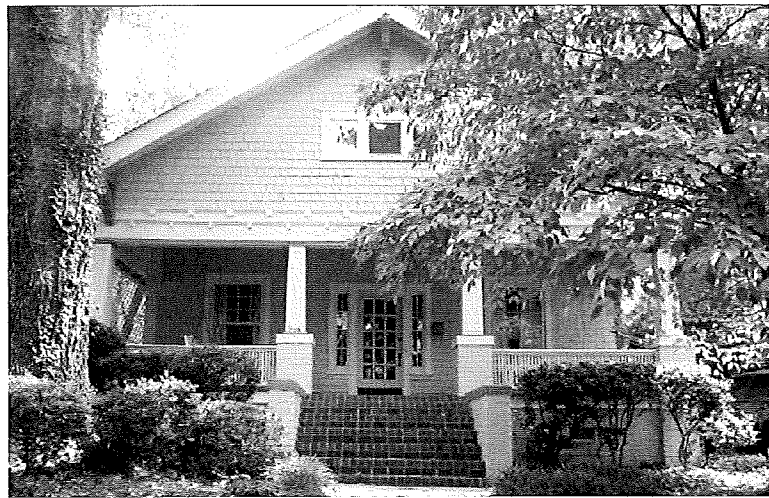

EXISTING HOUSE

715 F Worthington Ave

E Worthington Ave

VICINITY MAP



NOTE:
Reuse or modification of these construction documents by the client, without the Architects permission, shall be at the client's sole risk, and the client agrees to indemnify and hold the Architect harmless for all claims, damages and expenses, including attorney fees, arising out of such reuse by client or by others acting through client.

INDEX OF DRAWINGS

- A-0 Cover Sheet
- A-1 Existing & Proposed Site Plan
- A-2 Existing Plans
- A-3 Existing Plans
- A-4 Existing Elevations
- A-5 Existing Elevations
- A-6 Proposed Plans
- A-7 Proposed Plans
- A-8 Proposed Elevations
- A-9 Proposed Elevations




SQUARE FOOTAGE CALCULATIONS

	Heated	Unheated
Existing First Floor:	1,452 S.F.	307 S.F.
Existing Second Floor:	474 S.F.	0 S.F.
	+	+
Proposed First Floor:	239 S.F.	178 S.F.
Proposed Second Floor:	749 S.F.	0 S.F.
Total:	2,914 S.F.	485 S.F.
Total Under Roof:	3,399 S.F.	



ALB Architecture
1200 E. Morehead St.
Suite 240
Charlotte, NC 28204
Phone: 704.503.9595
E-mail:
brooks.alb@icloud.com
lauerarch@aol.com

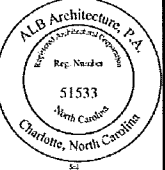

This drawing and the design shown is the property of ALB Architecture and is not to be reproduced or copied in whole or in part. Its use on any other project is prohibited. This drawing is to be returned upon request.

© 2016


Historic Dilworth Addition & Renovation for the:
FAIRCLOTH RESIDENCE
715 E. Worthington Avenue, Charlotte, NC 28203

PROJ. NO. - 15046
ISSUED - 10 MARCH 2016
REVISIONS -

COVER SHEET

A-0

OF: TEN

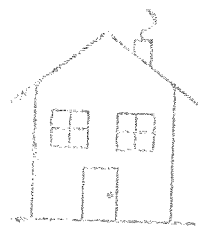

APPROVED


Charlotte
Historic District
Commission

Certificate of Appropriateness

2015-290


RESIDENCE CALCULATIONS	
TOTAL EXISTING HEATED AREA	1926
TOTAL PROPOSED HEATED AREA	988
PROPOSED UNHEATED	
SCREENED PORCH	178
UNHEATED GARAGE	0
POOL	0
PATIO	0
SHOP	0
TOTAL	178
REAR YARD PERMEABILITY CALCULATIONS (50 % AS REQUIRED BY HDC)	
EXISTING REAR YARD AREA	2922
PROPOSED HOUSE ADDITION	239
WOOD DECK	184
SHOP	83
BRICK PATIO	75
IMPERVIOUS PAVING	0
TOTAL AREA	581
TOTAL PERMEABLE AREA	80%
OPEN SPACE CALCULATIONS PER ZONING (AT LEAST 65% REQUIRED)	
TOTAL AREA OF SITE	7516
FOOTPRINT OF HOUSE	2136
FOOTPRINT OF SHOP	83
FOOTPRINT OF GARAGE	0
TOTAL AREA	2219
PERCENTAGE OF OPEN SPACE	70%

③ PERMEABILITY CALCULATIONS

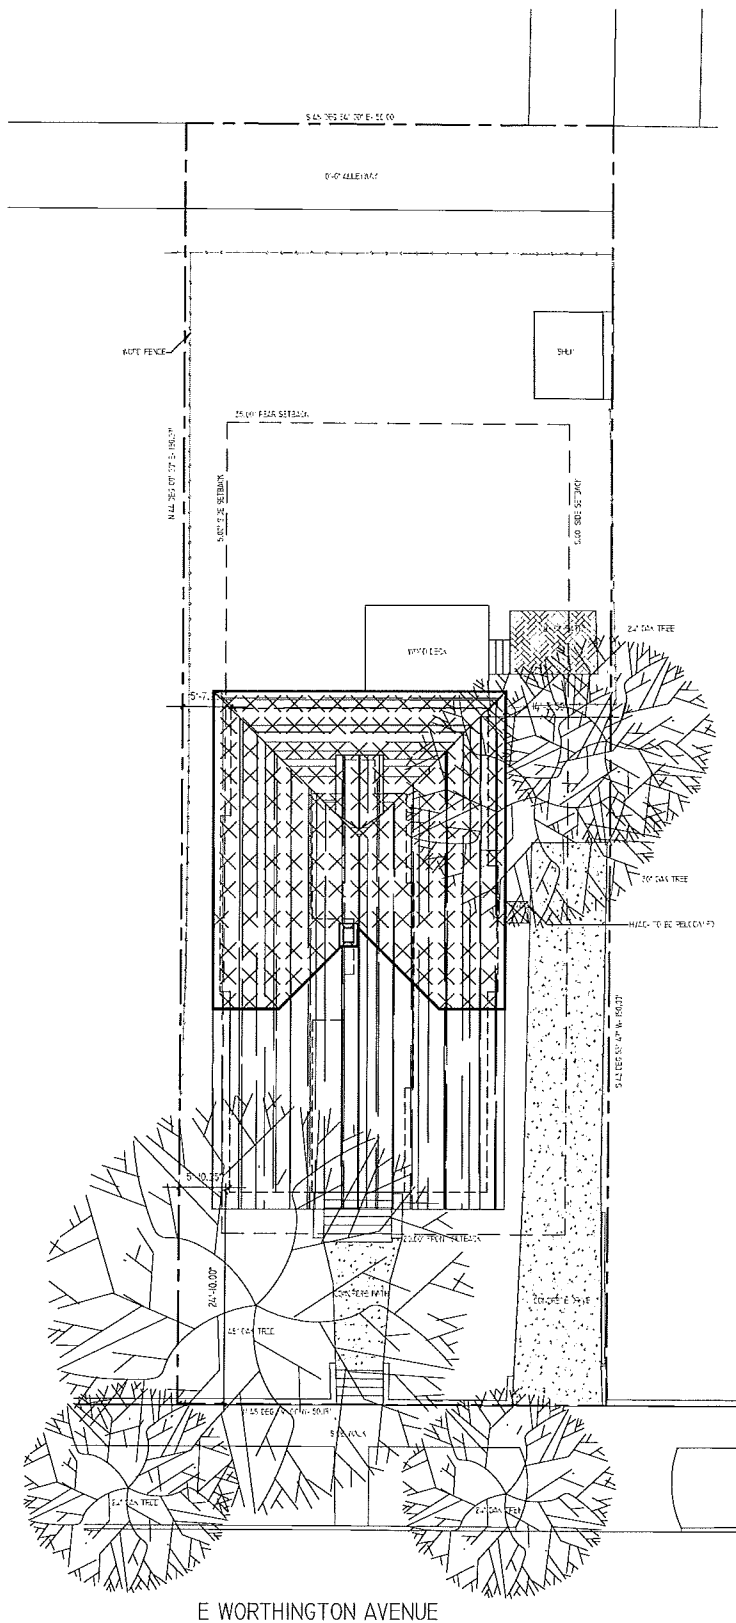


② EXISTING SITE PLAN

1" = 10'-0"
GRAPHIC SCALE 1" = 10'-0"
0 8 16 24 32

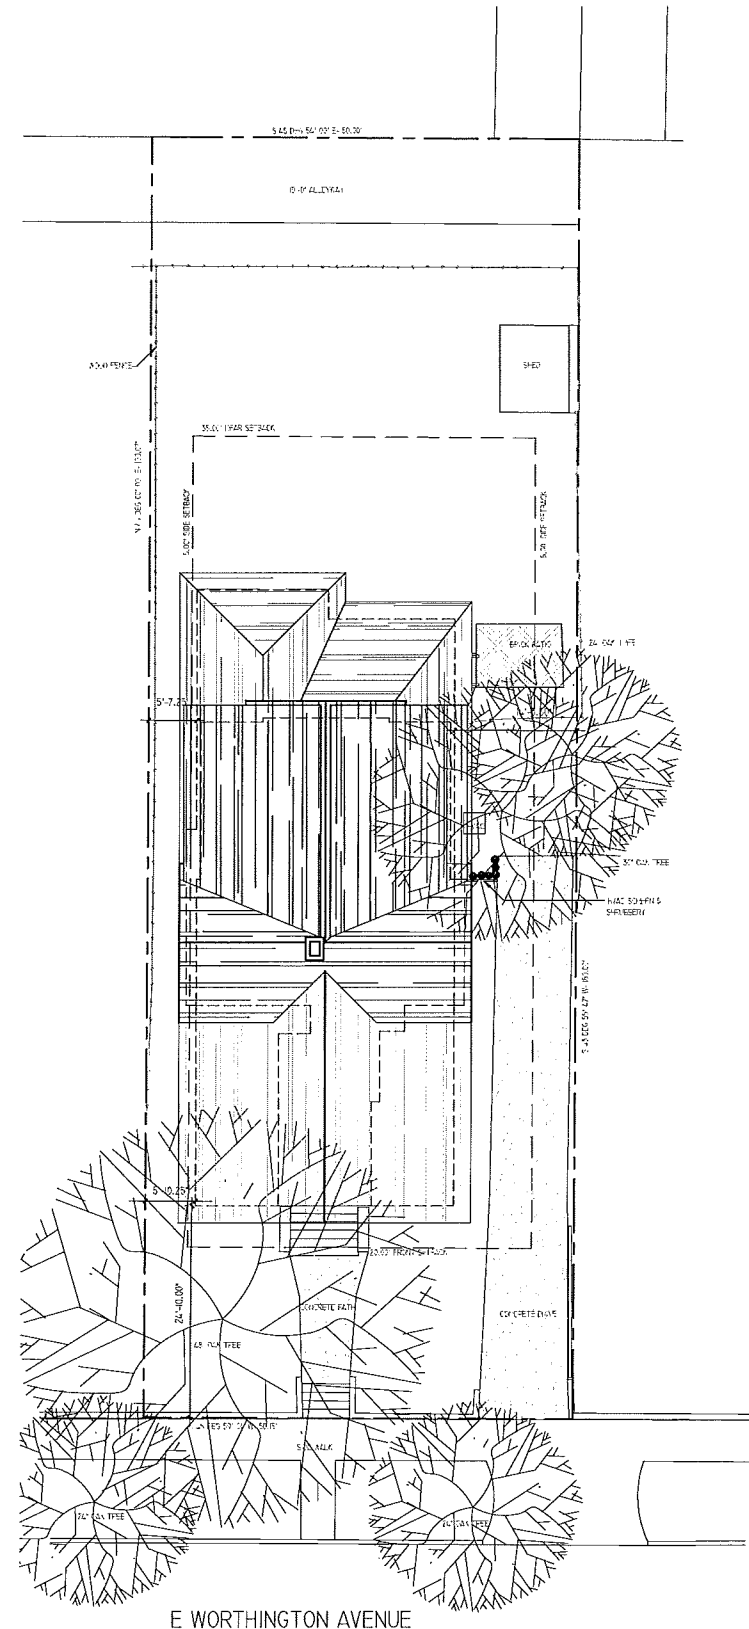

① PROPOSED SITE PLAN

1" = 10'-0"
GRAPHIC SCALE 1" = 10'-0"
0 8 16 24 32

 

XXXX



SHEET 7 OF 10



Architecture, PA

ALB Architecture
1200 E. Morehead St.
Suite 240
Charlotte, NC 28204
Phone: 704.503.9595

Email:
brooks.alb@icloud.com
lauerarch@aol.com

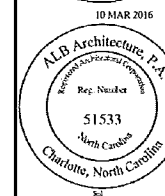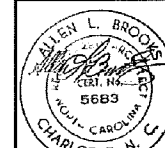

This drawing and the design shown is the property of ALB Architecture and is not to be reproduced or copied in whole or in part. Its use on any other project is prohibited. This drawing is to be returned upon request.

0 8/20/2016

Historic Dilworth Addition & Renovation for the:

FAIRCLOTH RESIDENCE

715 E. Worthington Avenue, Charlotte, NC 28203

PROJ. NO. - 15046
ISSUED - 10 MARCH 2016
REVISIONS -

EXISTING & PROPOSED SITE PLANS

A-1

OF TEN




APPROVED


Charlotte
Historic District
Commission

Certificate of Appropriateness

2015-290

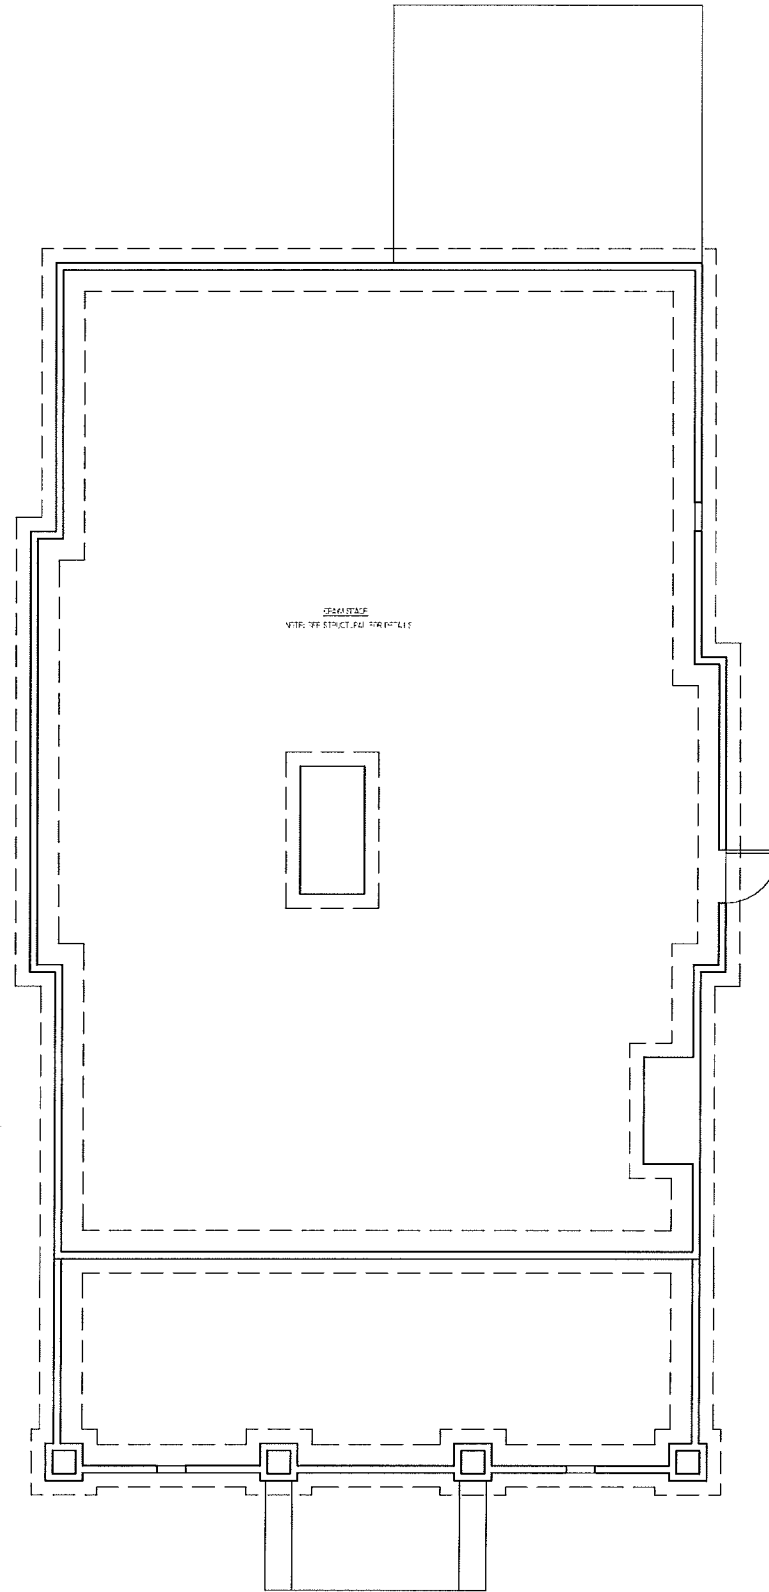

② EXISTING FOUNDATION PLAN
1/4" = 1'-0"

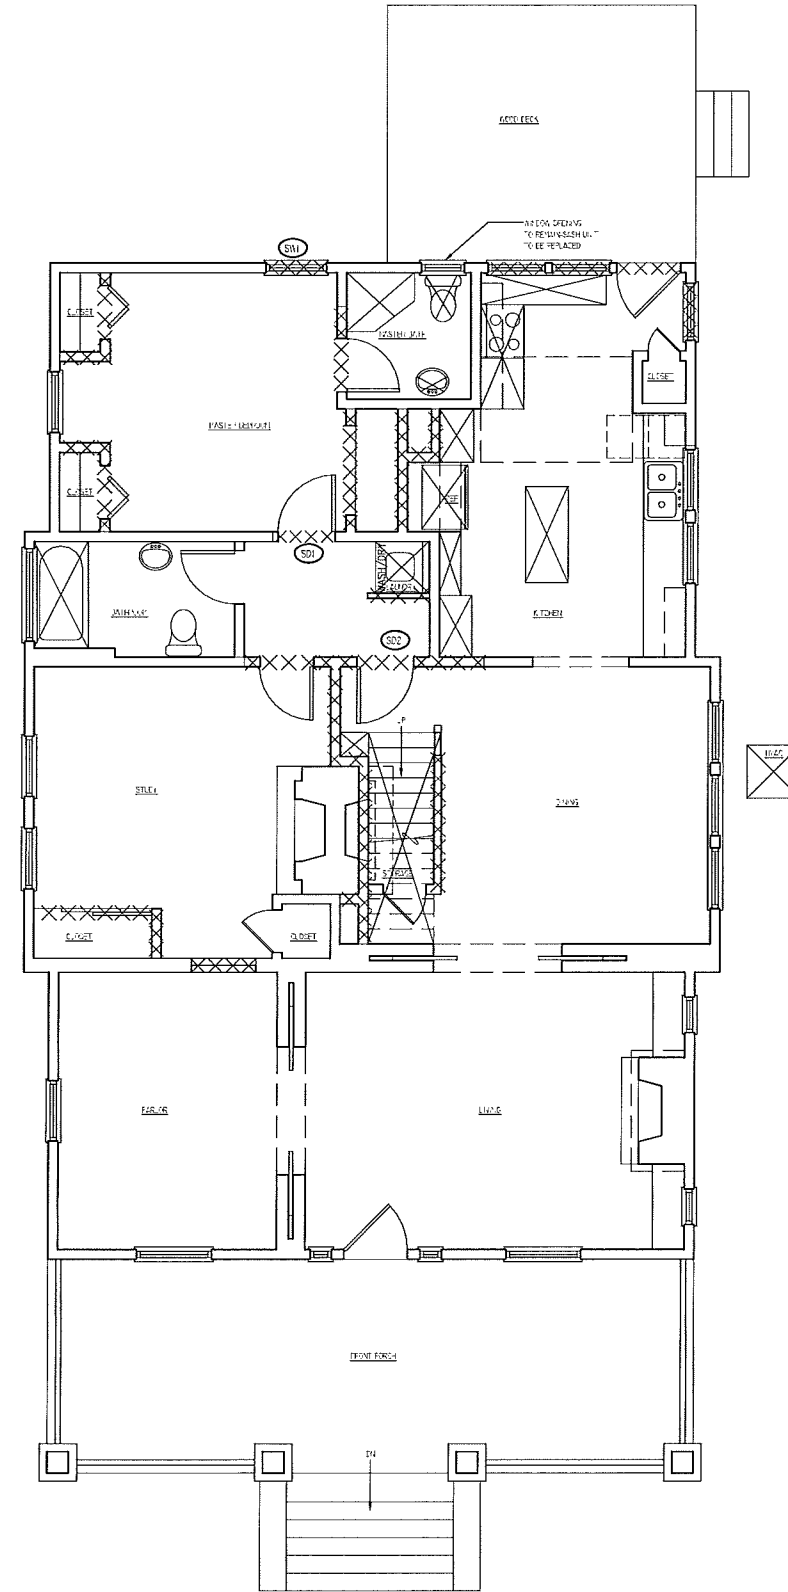

① EXISTING FIRST FLOOR PLAN
1/4" = 1'-0"



XXXX AREAS TO BE REFINISHED

SALVAGED DOOR SCHEDULE - EXISTING FIRST FLOOR

NO.	DESCRIPTION	LOCATION
SD1	2' 0" x 6' 0"	MASTER BEDROOM
SD2	2' 0" x 6' 0"	BATH

SALVAGED WINDOW SCHEDULE - EXISTING FIRST FLOOR

NO.	DESCRIPTION	LOCATION
SW1	2' 0" x 5' 0"	MASTER BEDROOM




ALB Architecture, P.A.

1200 E. Morehead St.
Suite 240
Charlotte, NC 28204
Phone: 704.503.9595

E-mail:
brooks.alb@icloud.com
laucarch@aol.com



10 MAR 2016

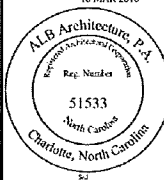

This drawing and the design shown is the property of ALB Architecture and is not to be reproduced or copied in whole or in part. Its use on any other project is prohibited. This drawing is to be returned upon request.


© 2016


Historic Dilworth Addition & Renovation for the:
FAIRCLOTH RESIDENCE
715 E. Worthington Avenue, Charlotte, NC 28203

PROJ. NO. - 15046
ISSUED - 10 MARCH 2016
REVISIONS -

EXISTING PLANS

A-2
OF TEN

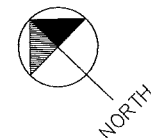

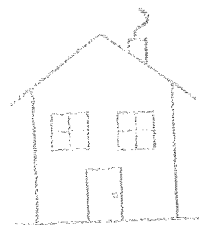


APPROVED


Charlotte
Historic District
Commission

Certificate of Appropriateness



2015-290

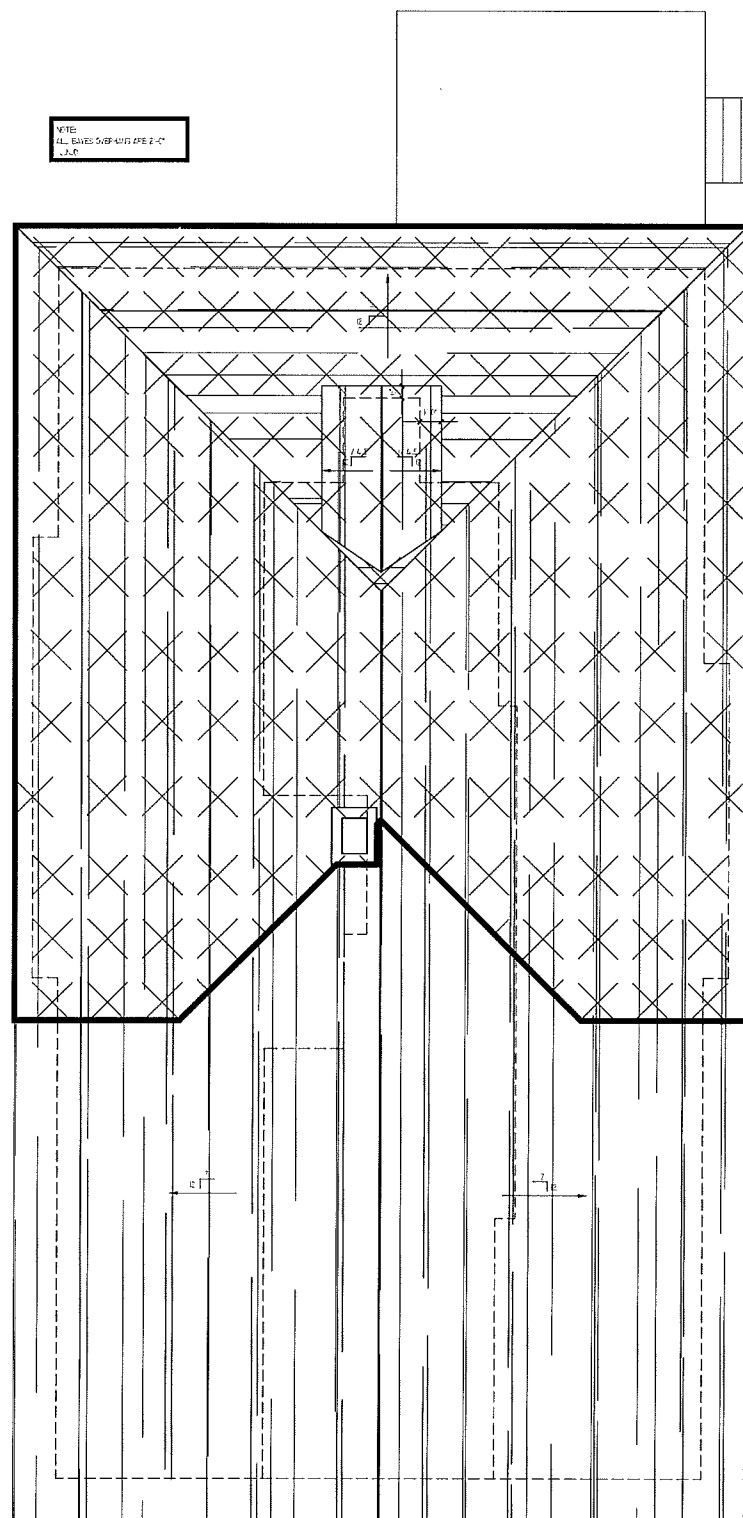

② EXISTING ROOF PLAN
1/4" = 1'-0"

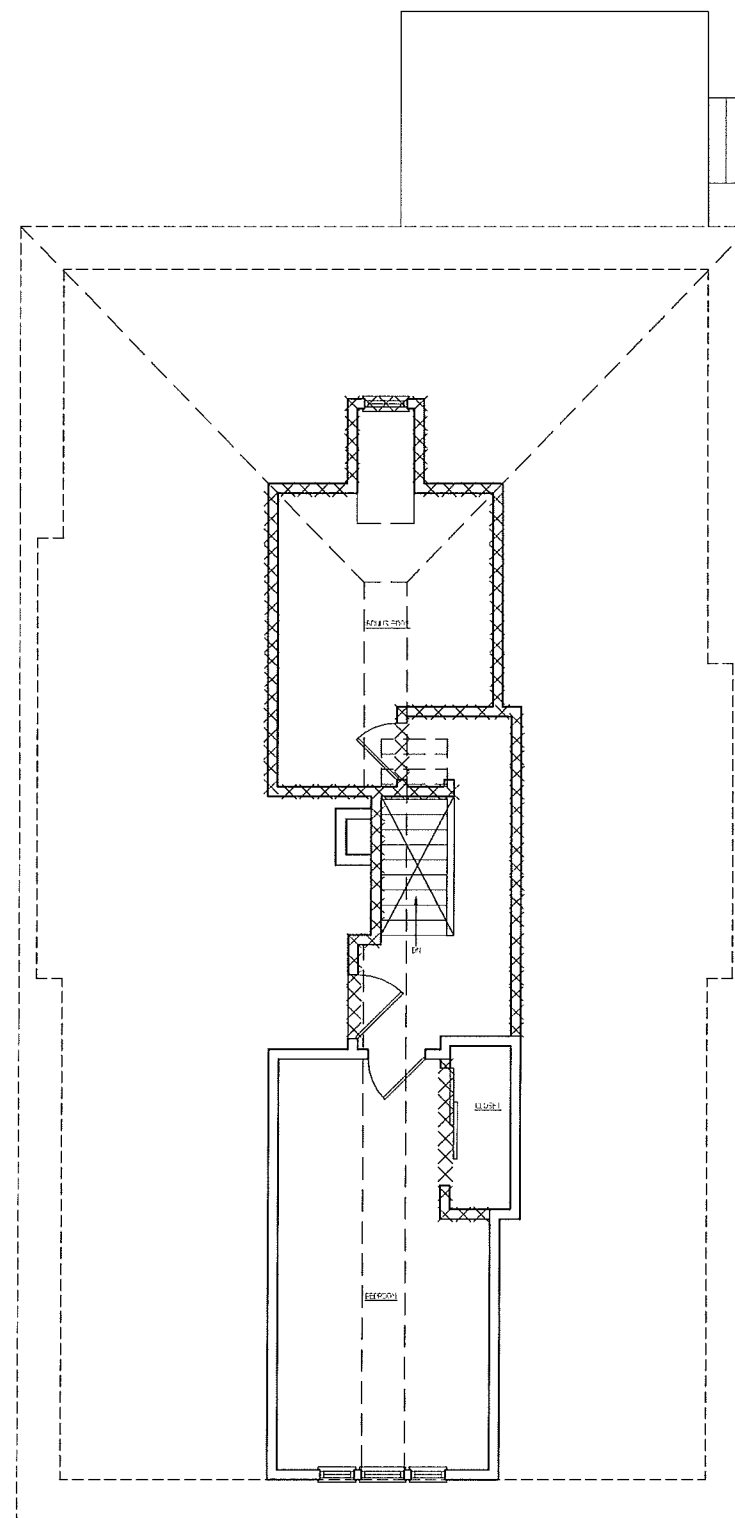

① EXISTING SECOND FLOOR PLAN
1/4" = 1'-0"

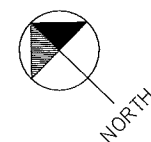 



XXXX

AREAS TO BE REMOVED



ALB Architecture
1200 E. Morehead St.
Suite 240
Charlotte, NC 28204
Phone: 704.503.9595

E-mail:
brooks.alb@icloud.com
lauearch@aol.com

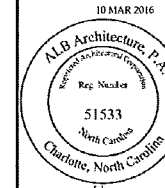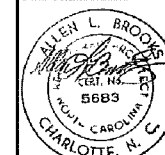

This drawing and the design
shown is the property of
ALB Architecture and is not to
be reproduced or copied in
whole or in part. Its use on
any other project is prohibited.
This drawing is to be returned
upon request.

© All Rights Reserved

Historic Dilworth Addition & Renovation for the:

FAIRCLOTH RESIDENCE

715 E. Worthington Avenue, Charlotte, NC 28203

PROJ. NO. - 15046
ISSUED - 10 MARCH 2016
REVISIONS -

EXISTING PLANS


A-3

OF: TEN


APPROVED
Charlotte
Historic District
Commission
Certificate of Appropriateness
2015-290



② EXISTING RIGHT ELEVATION
1/4" = 1'-0"

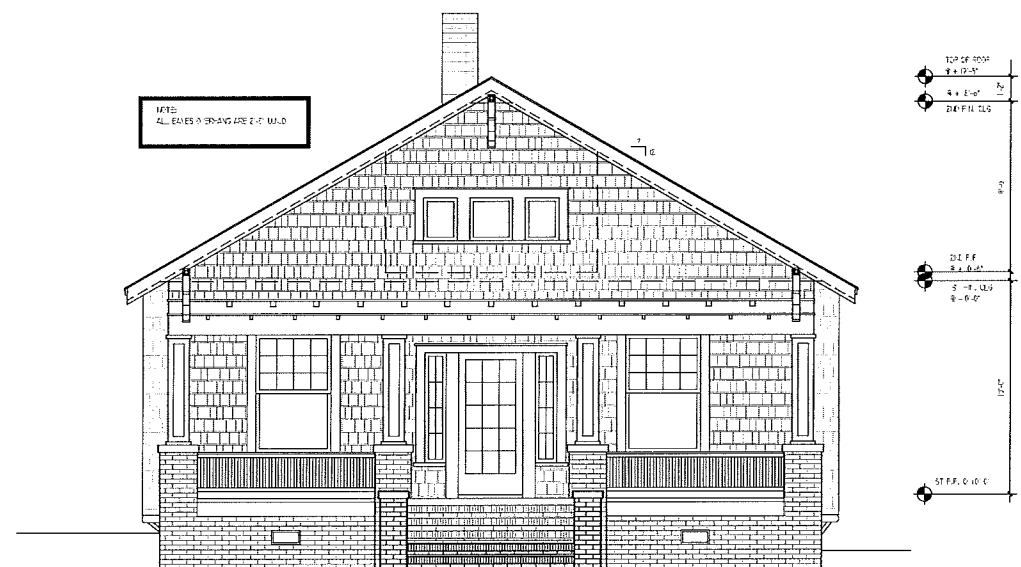

① EXISTING FRONT ELEVATION
1/4" = 1'-0"

 

XXXX

1/4" = 1'-0"

SALVAGED WINDOW SCHEDULE - EXISTING FIRST FLOOR



QTY	TYPE/NO.	LOCATION
1	2'-0" x 5'-0"	WEST ELEVATION



ALB Architecture, P.A.

ALB Architecture
1200 E. Morehead St.
Suite 240
Charlotte, NC 28204
Phone: 704.503.9595

E-mail:
brooks.alb@icloud.com
lauerarch@aol.com

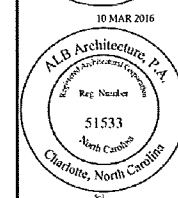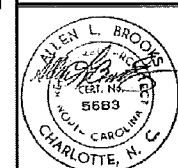

This drawing and the design shown is the property of ALB Architecture and is not to be reproduced or copied in whole or in part. Its use on any other project is prohibited. This drawing is to be returned upon request.

© 2016

Historic Dilworth Addition & Renovation for the:
FAIRCLOTH RESIDENCE
715 E. Worthington Avenue, Charlotte, NC 28203

PROJ. NO. - 15046
ISSUED - 10 MARCH 2016
REVISIONS -

EXISTING ELEVATIONS

A-4

OF: TEN




APPROVED


Charlotte
Historic District
Commission

Certificate of Appropriateness

2015-290

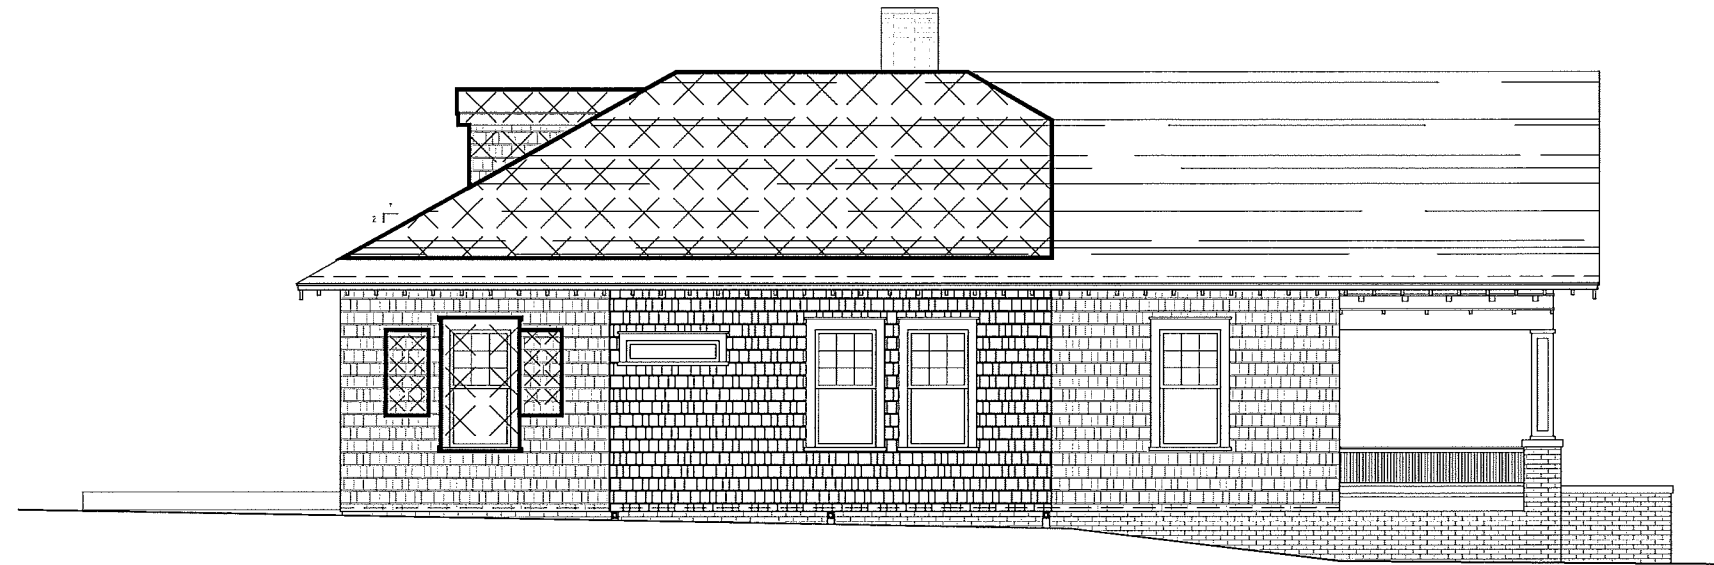

② EXISTING LEFT ELEVATION
1/4" = 1'-0"

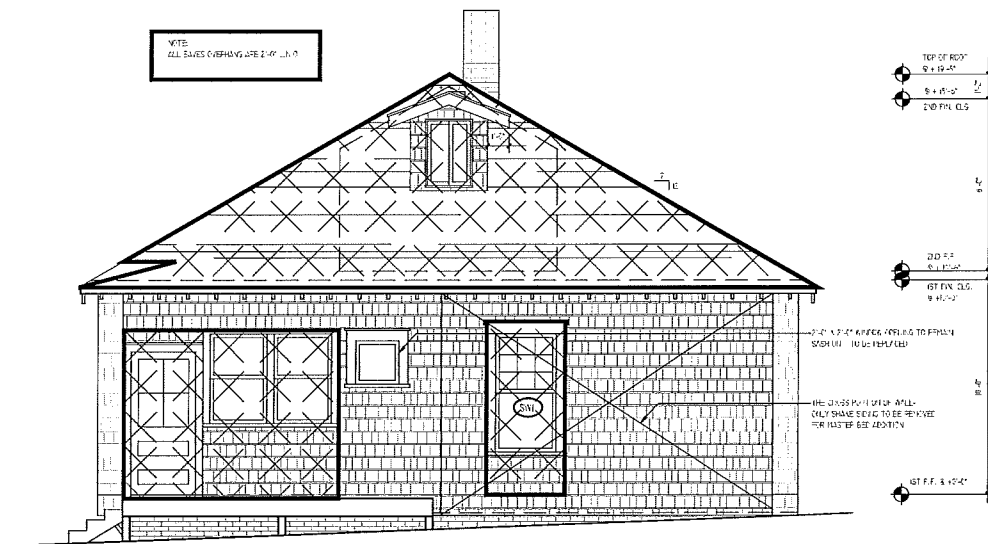

① EXISTING REAR ELEVATION
1/4" = 1'-0"

GRAPHIC SCALE 1/4" = 1'-0"



XXXX

AREAS TO BE REPAIRED

SALVAGED WINDOW SCHEDULE - EXISTING FIRST FLOOR



QTY	DESCRIPTION	LOCATION
1	2'-0" x 4'-0"	1st Floor
1	2'-0" x 4'-0"	1st Floor



Architecture, PA

ALB Architecture
1200 E. Morehead St.
Suite 240
Charlotte, NC 28204
Phone: 704.503.9595

E-mail:
brooks.alb@icloud.com
lauerarch@aol.com

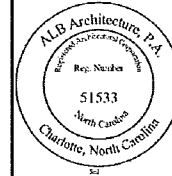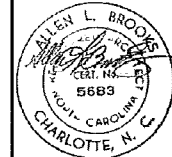

This drawing and the design shown is the property of ALB Architecture and is not to be reproduced or copied in whole or in part. Its use on any other project is prohibited. This drawing is to be returned upon request.

© 2016

Historic Dilworth Addition & Renovation for the:

FAIRCLOTH RESIDENCE


715 E. Worthington Avenue, Charlotte, NC 28203

PROJ. NO. - 15046
ISSUED - 10 MARCH 2016
REVISIONS -

EXISTING ELEVATIONS

A-5

OF TEN

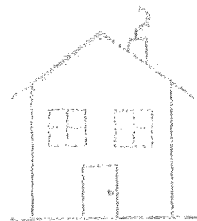


APPROVED

Charlotte
Historic District
Commission


Certificate of Appropriateness

2015-290

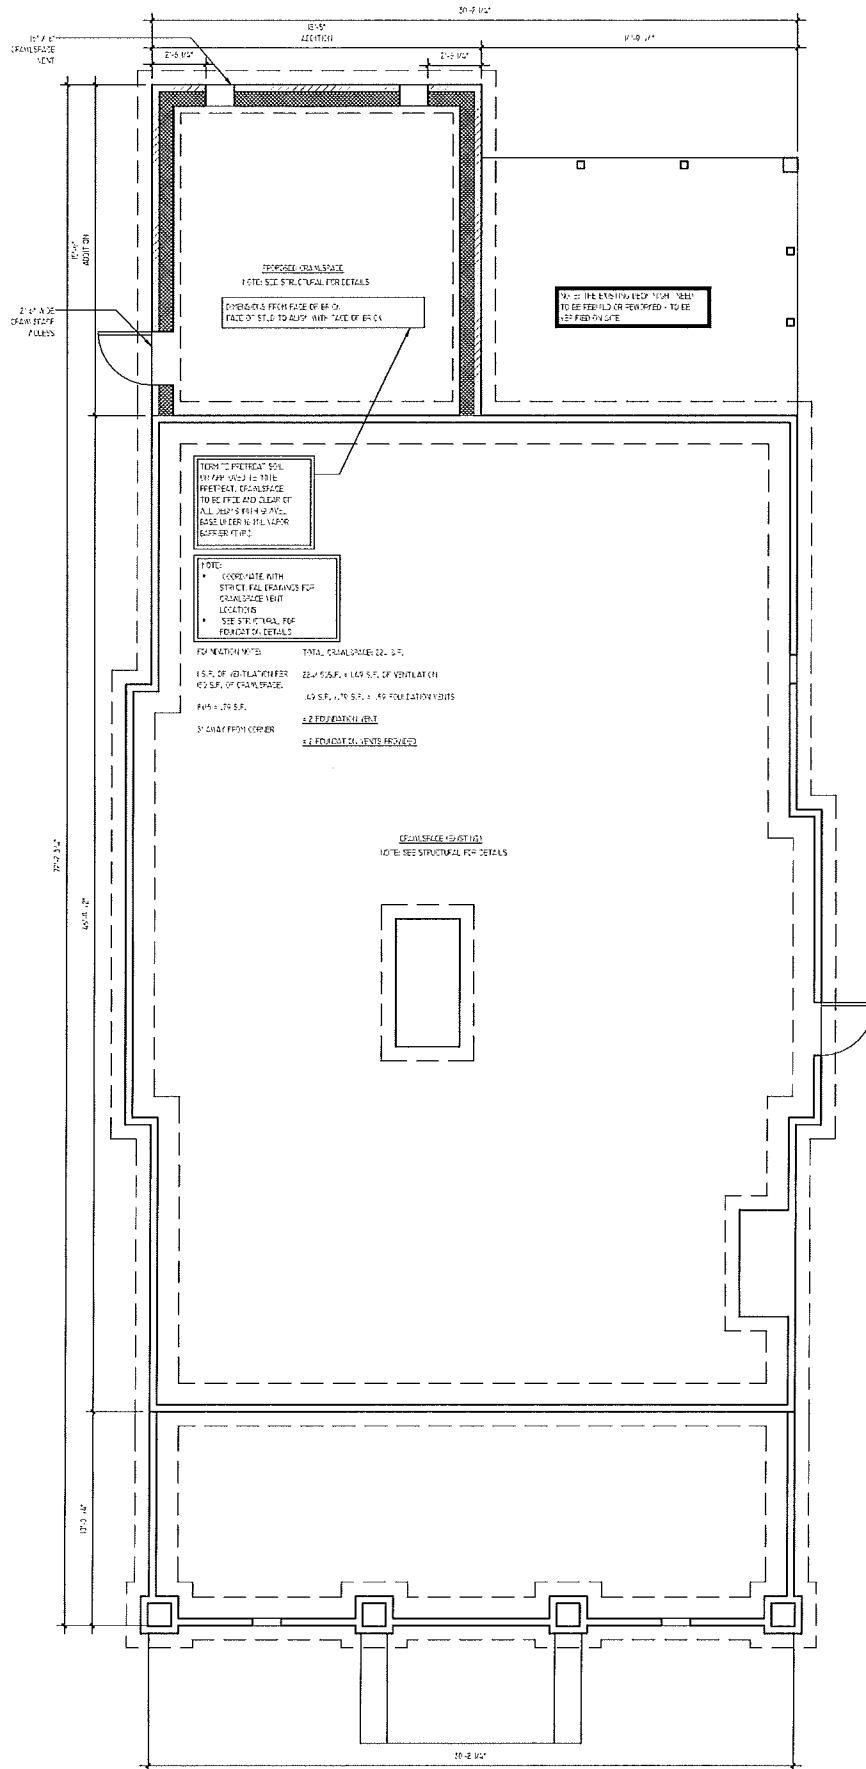

② PROPOSED FOUNDATION PLAN
1/4" = 1'-0"

GRAPHIC SCALE 1/4" = 1'-0"

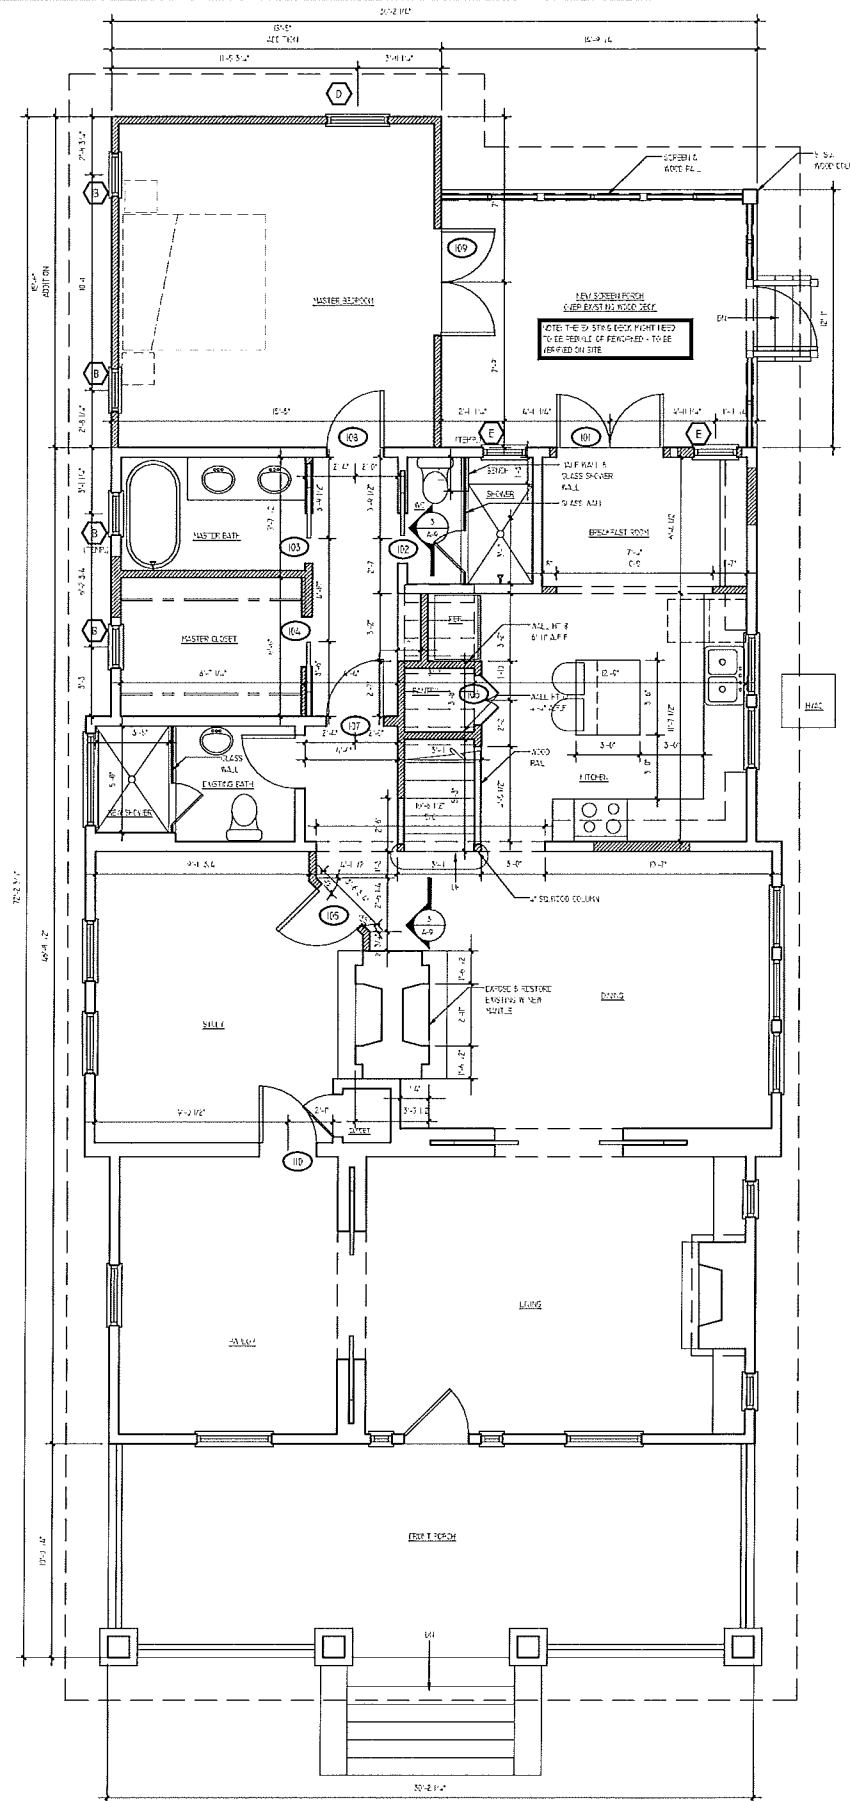

① PROPOSED FIRST FLOOR PLAN
1/4" = 1'-0"

GRAPHIC SCALE 1/4" = 1'-0"



WINDOW SCHEDULE			
NO.	SIZE	HEIGHT	TYPE
A	2'-0" x 5'-0"	7'-0"	DOUBLE HUNG
B	2'-0" x 5'-0"	7'-0"	DOUBLE HUNG
C	1'-0" x 3'-0"	6'-0"	DOUBLE HUNG
D	2'-0" x 5'-0"	7'-0"	DOUBLE HUNG
E	2'-0" x 5'-0"	7'-0"	DOUBLE HUNG
F	2'-0" x 5'-0"	7'-0"	DOUBLE HUNG
G	2'-0" x 5'-0"	7'-0"	DOUBLE HUNG

NOTE: WINDOW DETAILS AT WINDOW SCHEDULE. FLASHING IS SHOWN IN P & A DETAILS.

NOTE: UP TO OWNER TO PROVIDE WINDOW SCHEDULE. SEE ARCHITECT FOR APPROVAL.

NOTE: WINDOW DETAILS AT WINDOW SCHEDULE. FLASHING IS SHOWN IN P & A DETAILS.

ALB Architecture, PA
1200 E. Morehead St.
Suite 240
Charlotte, NC 28204
Phone: 704.503.9595
E-mail:
brooks.alb@icloud.com
lauerarch@aol.com

ALLEN L. BROOKS
ARCHITECT
EST. NO. 5663
NORTH CAROLINA
CHARLOTTE, N.C.

10 MAR 2016

ALB Architecture, PA
Reg. No. 51533
North Carolina
Charlotte, North Carolina


This drawing and the design shown is the property of ALB Architecture and is not to be reproduced or copied in whole or in part. Its use on any other project is prohibited. This drawing is to be returned upon request.

0 1000000

Historic Dilworth Addition & Renovation for the:
FAIRCLOTH RESIDENCE
715 E. Worthington Avenue, Charlotte, NC 28203

PROJ. NO. - 15046
ISSUED - 10 MARCH 2016
REVISIONS -


PROPOSED PLANS
A-6
OF TEN

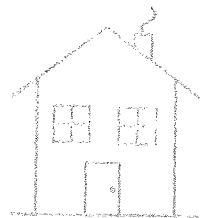

APPROVED
Charlotte
Historic District
Commission



Certificate of Appropriateness

2015-290

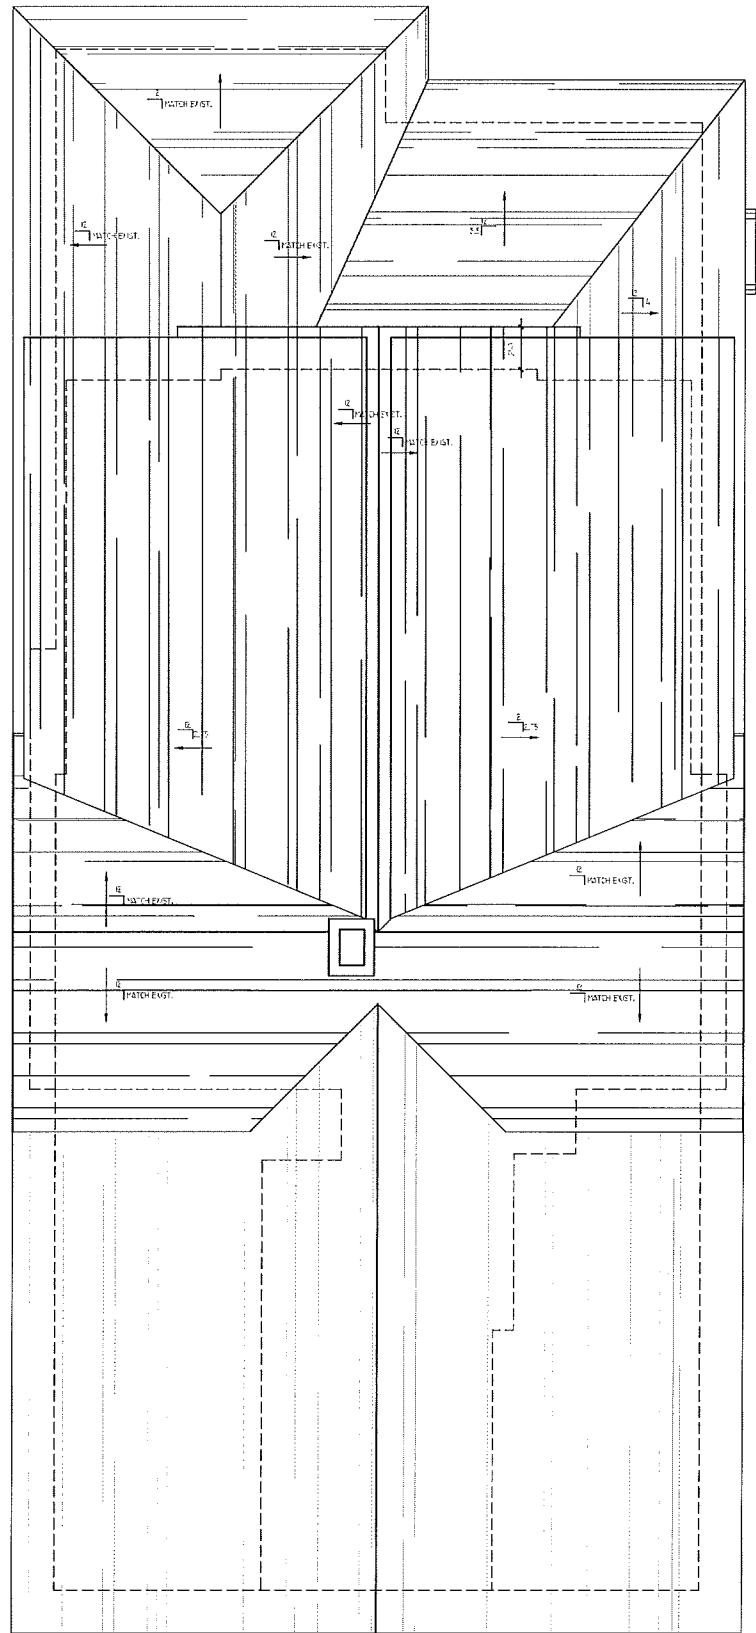


② PROPOSED ROOF PLAN
1/4" = 1'-0"

GRAPHIC SCALE 1/4" = 1'-0"

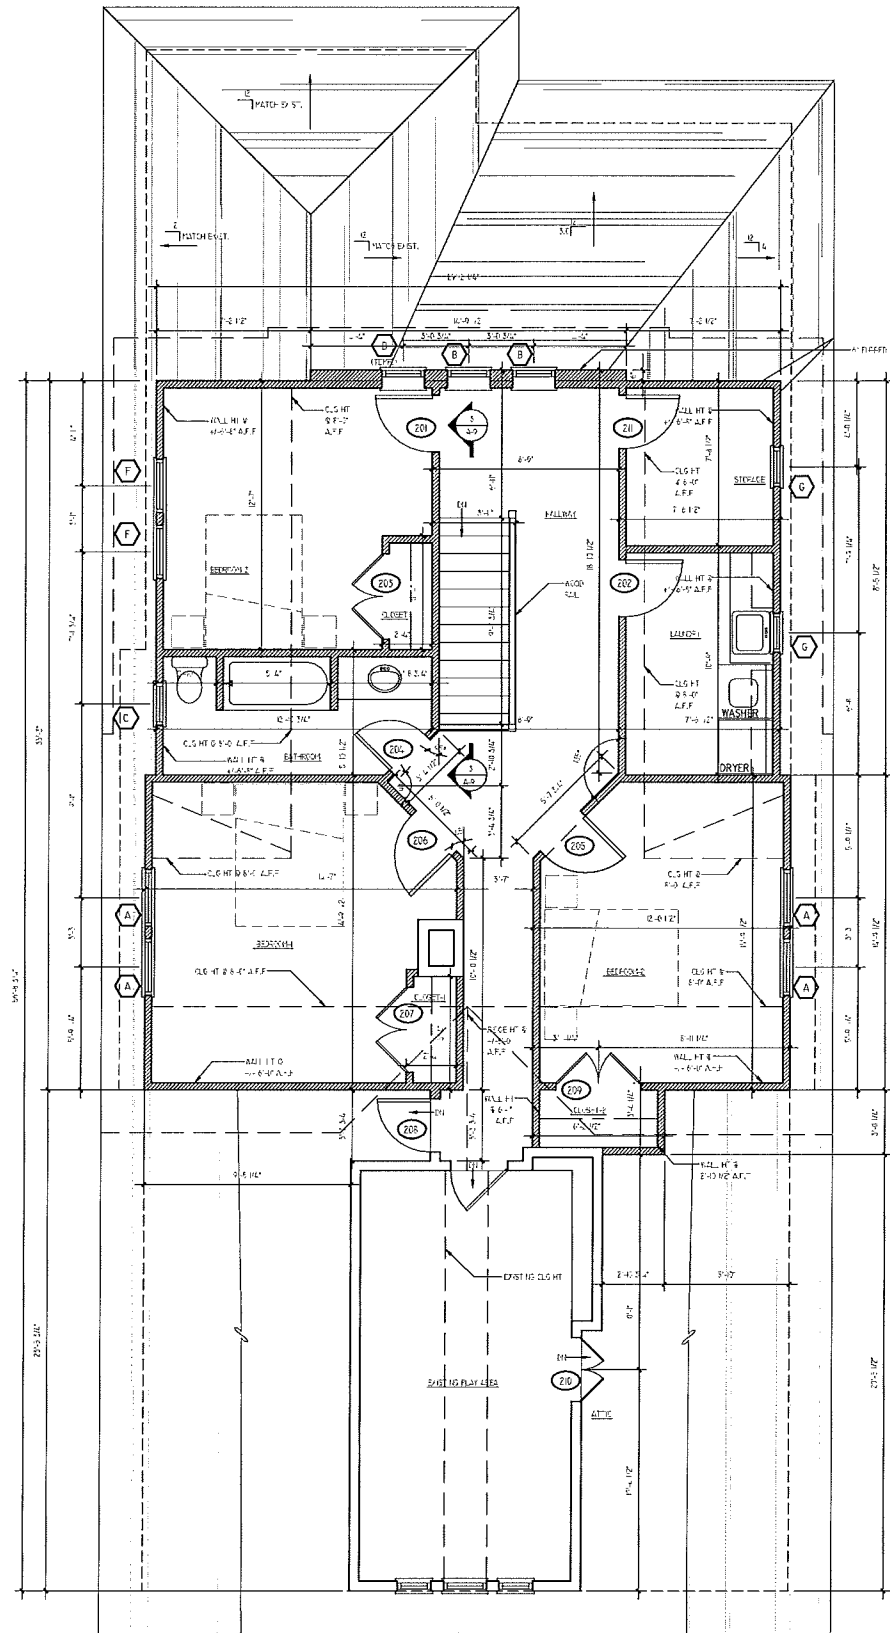 

① PROPOSED SECOND FLOOR PLAN
1/4" = 1'-0"


GRAPHIC SCALE 1/4" = 1'-0"

 

WINDOW SCHEDULE			
NO.	SIZE	HEADER HEIGHT	TYPE
A	2'-0" x 3'-0"	4'-0"	DOUBLE HUNG
B	2'-0" x 3'-0"	4'-0"	DOUBLE HUNG
C	1'-0" x 3'-0"	4'-0"	DOUBLE HUNG
D	2'-0" x 3'-0"	4'-0"	DOUBLE HUNG
E	2'-0" x 3'-0"	4'-0"	DOUBLE HUNG
F	2'-0" x 3'-0"	4'-0"	DOUBLE HUNG
G	1'-0" x 3'-0"	4'-0"	DOUBLE HUNG

NOTES: MATCH WITH DETAILS OF ROOF DECK (A) FLASHING & SILL BOARD TO BE
A RECESSED
MATCH WITH DETAILS OF ROOF DECK (A) FLASHING & SILL BOARD TO BE
A RECESSED
MATCH WITH DETAILS OF ROOF DECK (A) FLASHING & SILL BOARD TO BE
A RECESSED

SECOND FLOOR DOOR SCHEDULE		
NO.	SIZE	TYPE
201	2'-0" x 3'-0"	DOUBLE HUNG
202	2'-0" x 3'-0"	DOUBLE HUNG
 

ALB Architecture
1200 E. Morehead St.
Suite 240
Charlotte, NC 28204
Phone: 704.503.9595
E-mail:
brooks.alb@icloud.com
lauerarch@aol.com

10 MAR 2016

ALB Architecture, PA
Reg. No. 51533
North Carolina
Charlotte, North Carolina

This drawing and the design shown in the property of ALB Architecture and is not to be reproduced or copied in whole or in part. Its use on any other project is prohibited. This drawing is to be returned upon request.

© 2016 ALB

Historic Dilworth Addition & Renovation for the:

FAIRCLOTH RESIDENCE


715 E. Worthington Avenue, Charlotte, NC 28203

PROJ. NO. - 15046
ISSUED - 10 MARCH 2016
REVISIONS -


PROPOSED PLANS

A-7


OF: TEN

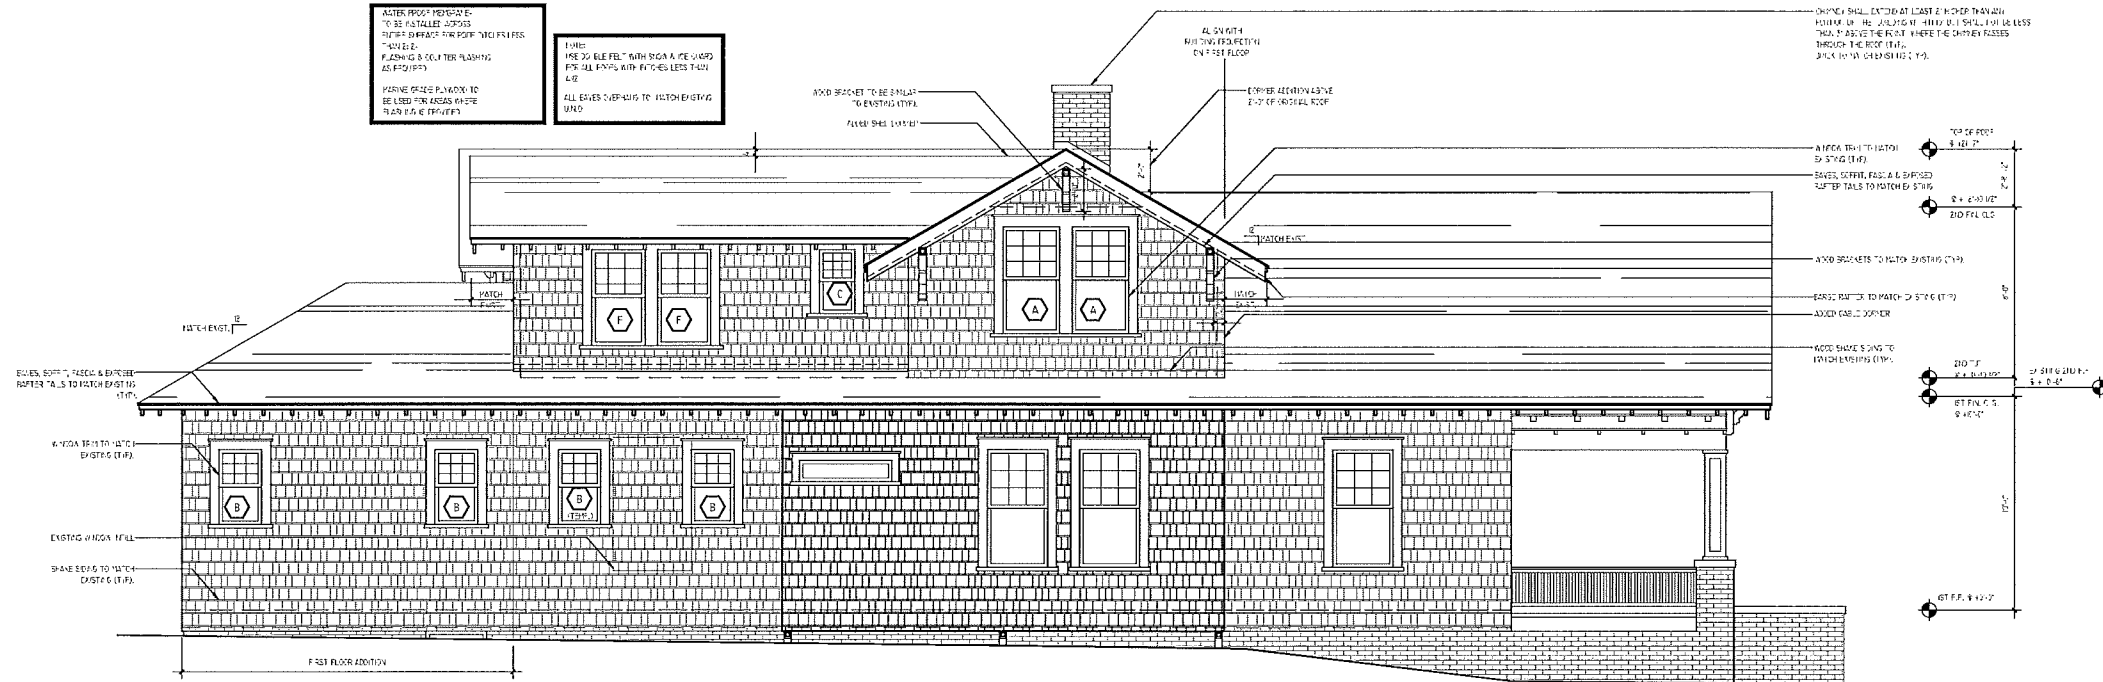


② PROPOSED LEFT ELEVATION PLAN
1/4" = 1'-0"

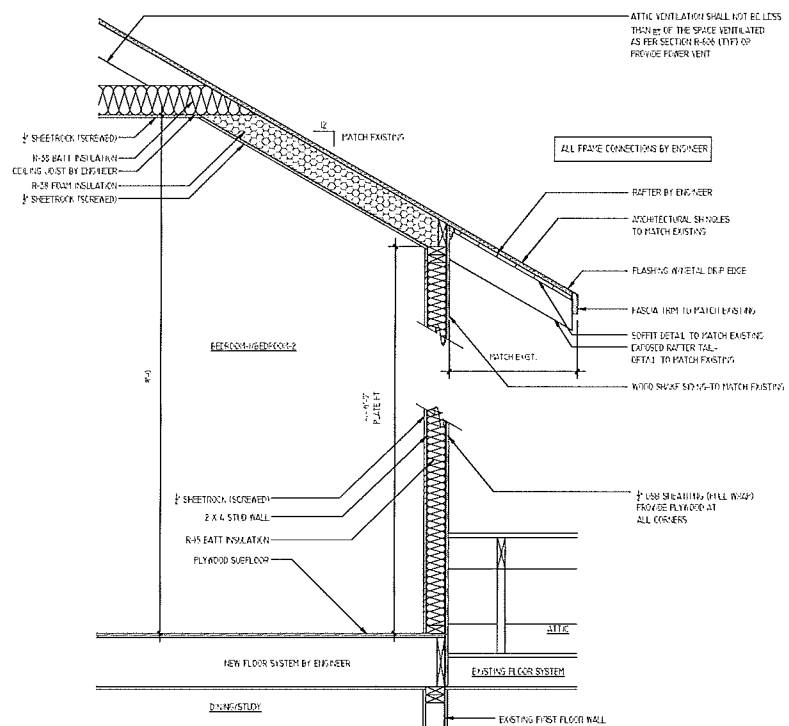

③ PARTIAL SECTION THROUGH ADDED SIDE GABLES
3/4" = 1'-0"

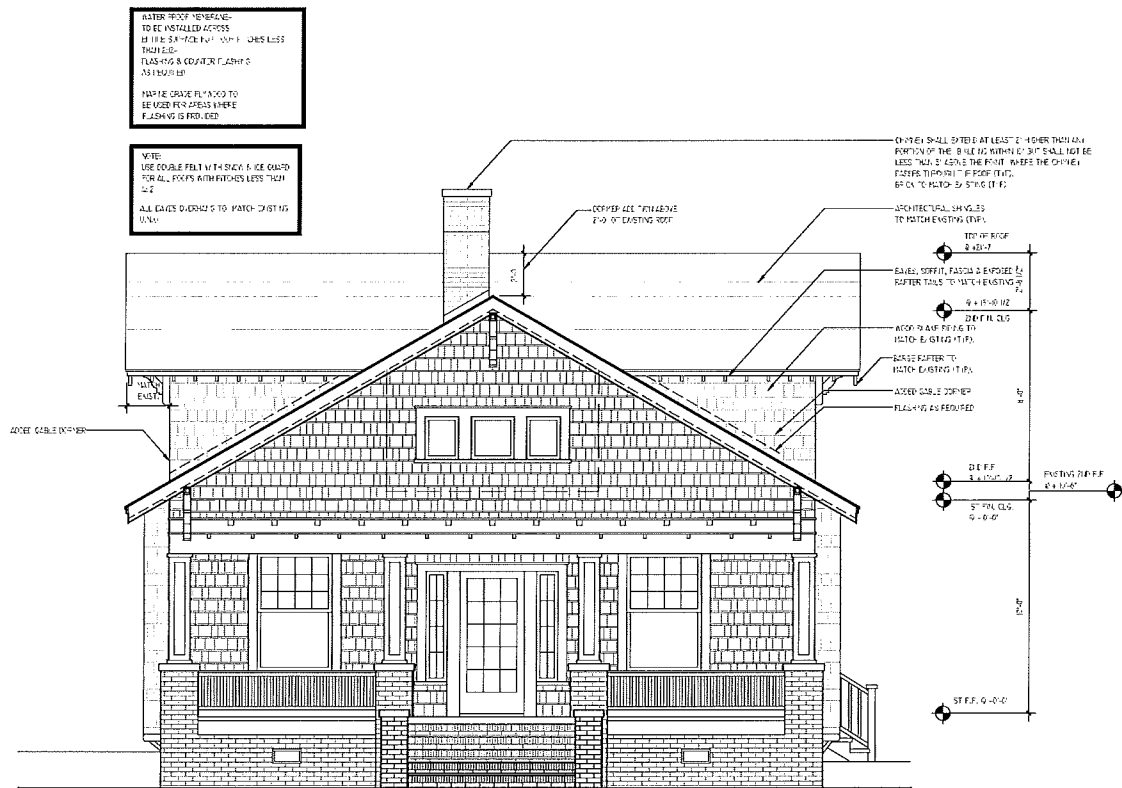

① PROPOSED FRONT ELEVATION
1/4" = 1'-0"

 

WINDOW SCHEDULE			
ID	SIZE	HEADER HEIGHT	TYPE
A	2'-0\" x 3'-0"	7'-6"	DOUBLE HUNG
B	2'-0\" x 3'-0"	7'-6"	DOUBLE HUNG
C	1'-0\" x 3'-0"	6'-0"	DOUBLE HUNG
D	2'-0\" x 3'-0"	7'-6"	DOUBLE HUNG
E	2'-0\" x 3'-0"	7'-6"	DOUBLE HUNG
F	2'-0\" x 3'-0"	7'-6"	DOUBLE HUNG
G	1'-0\" x 3'-0"	6'-0"	DOUBLE HUNG

NOTES: PATCH FINISHES: A: 6\"/>

ALB Architecture, P.A.
 ALB Architecture
 1200 E. Morehead St.
 Suite 240
 Charlotte, NC 28204
 Phone: 704.503.9595
 E-mail: brooks.alb@icloud.com
 lauerarch@aol.com

ALLEY L. BROOKS
 ARCHITECT
 5683
 NORTH CAROLINA
 CHARLOTTE, N.C.
 10 MAR 2016

ALB Architecture, P.A.
 Reg. No. 51533
 North Carolina
 Charlotte, North Carolina

This drawing and the design shown is the property of ALB Architecture and is not to be reproduced or copied in whole or in part. Its use on any other project is prohibited. This drawing is to be returned upon request.

Historic Dilworth Addition & Renovation for the:
FAIRCLOTH RESIDENCE
 715 E. Worthington Avenue, Charlotte, NC 28203

APPROVED
 Charlotte
 Historic District
 Commission
 Certificate of Appropriateness
 # 2015-290

PROJ. NO. - 15046
 ISSUED - 10 MARCH 2016
 REVISIONS -
 PROPOSED ELEVATIONS
A-8
 OF: TEN

