

Charlotte Historic District Commission Case 2018-241
HISTORIC DISTRICT: DILWORTH
ADDITION/FRONT PORCH CHANGES





-  2015 Dilworth Rd E
-  Dilworth Historic District
-  Property Lines
-  Building Footprints

June 8, 2018


EXISTING CONDITIONS



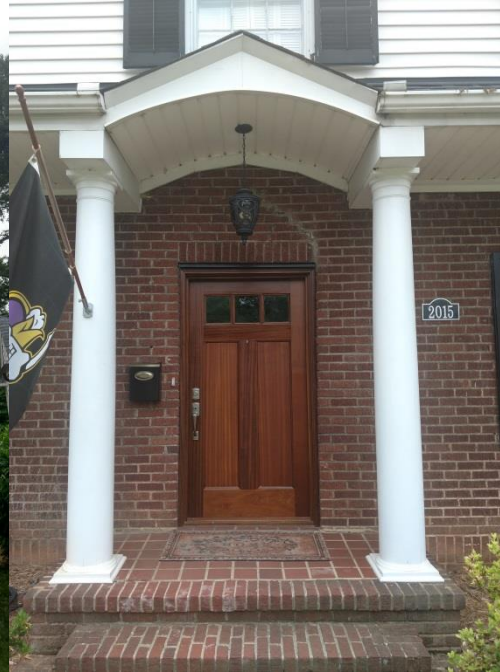

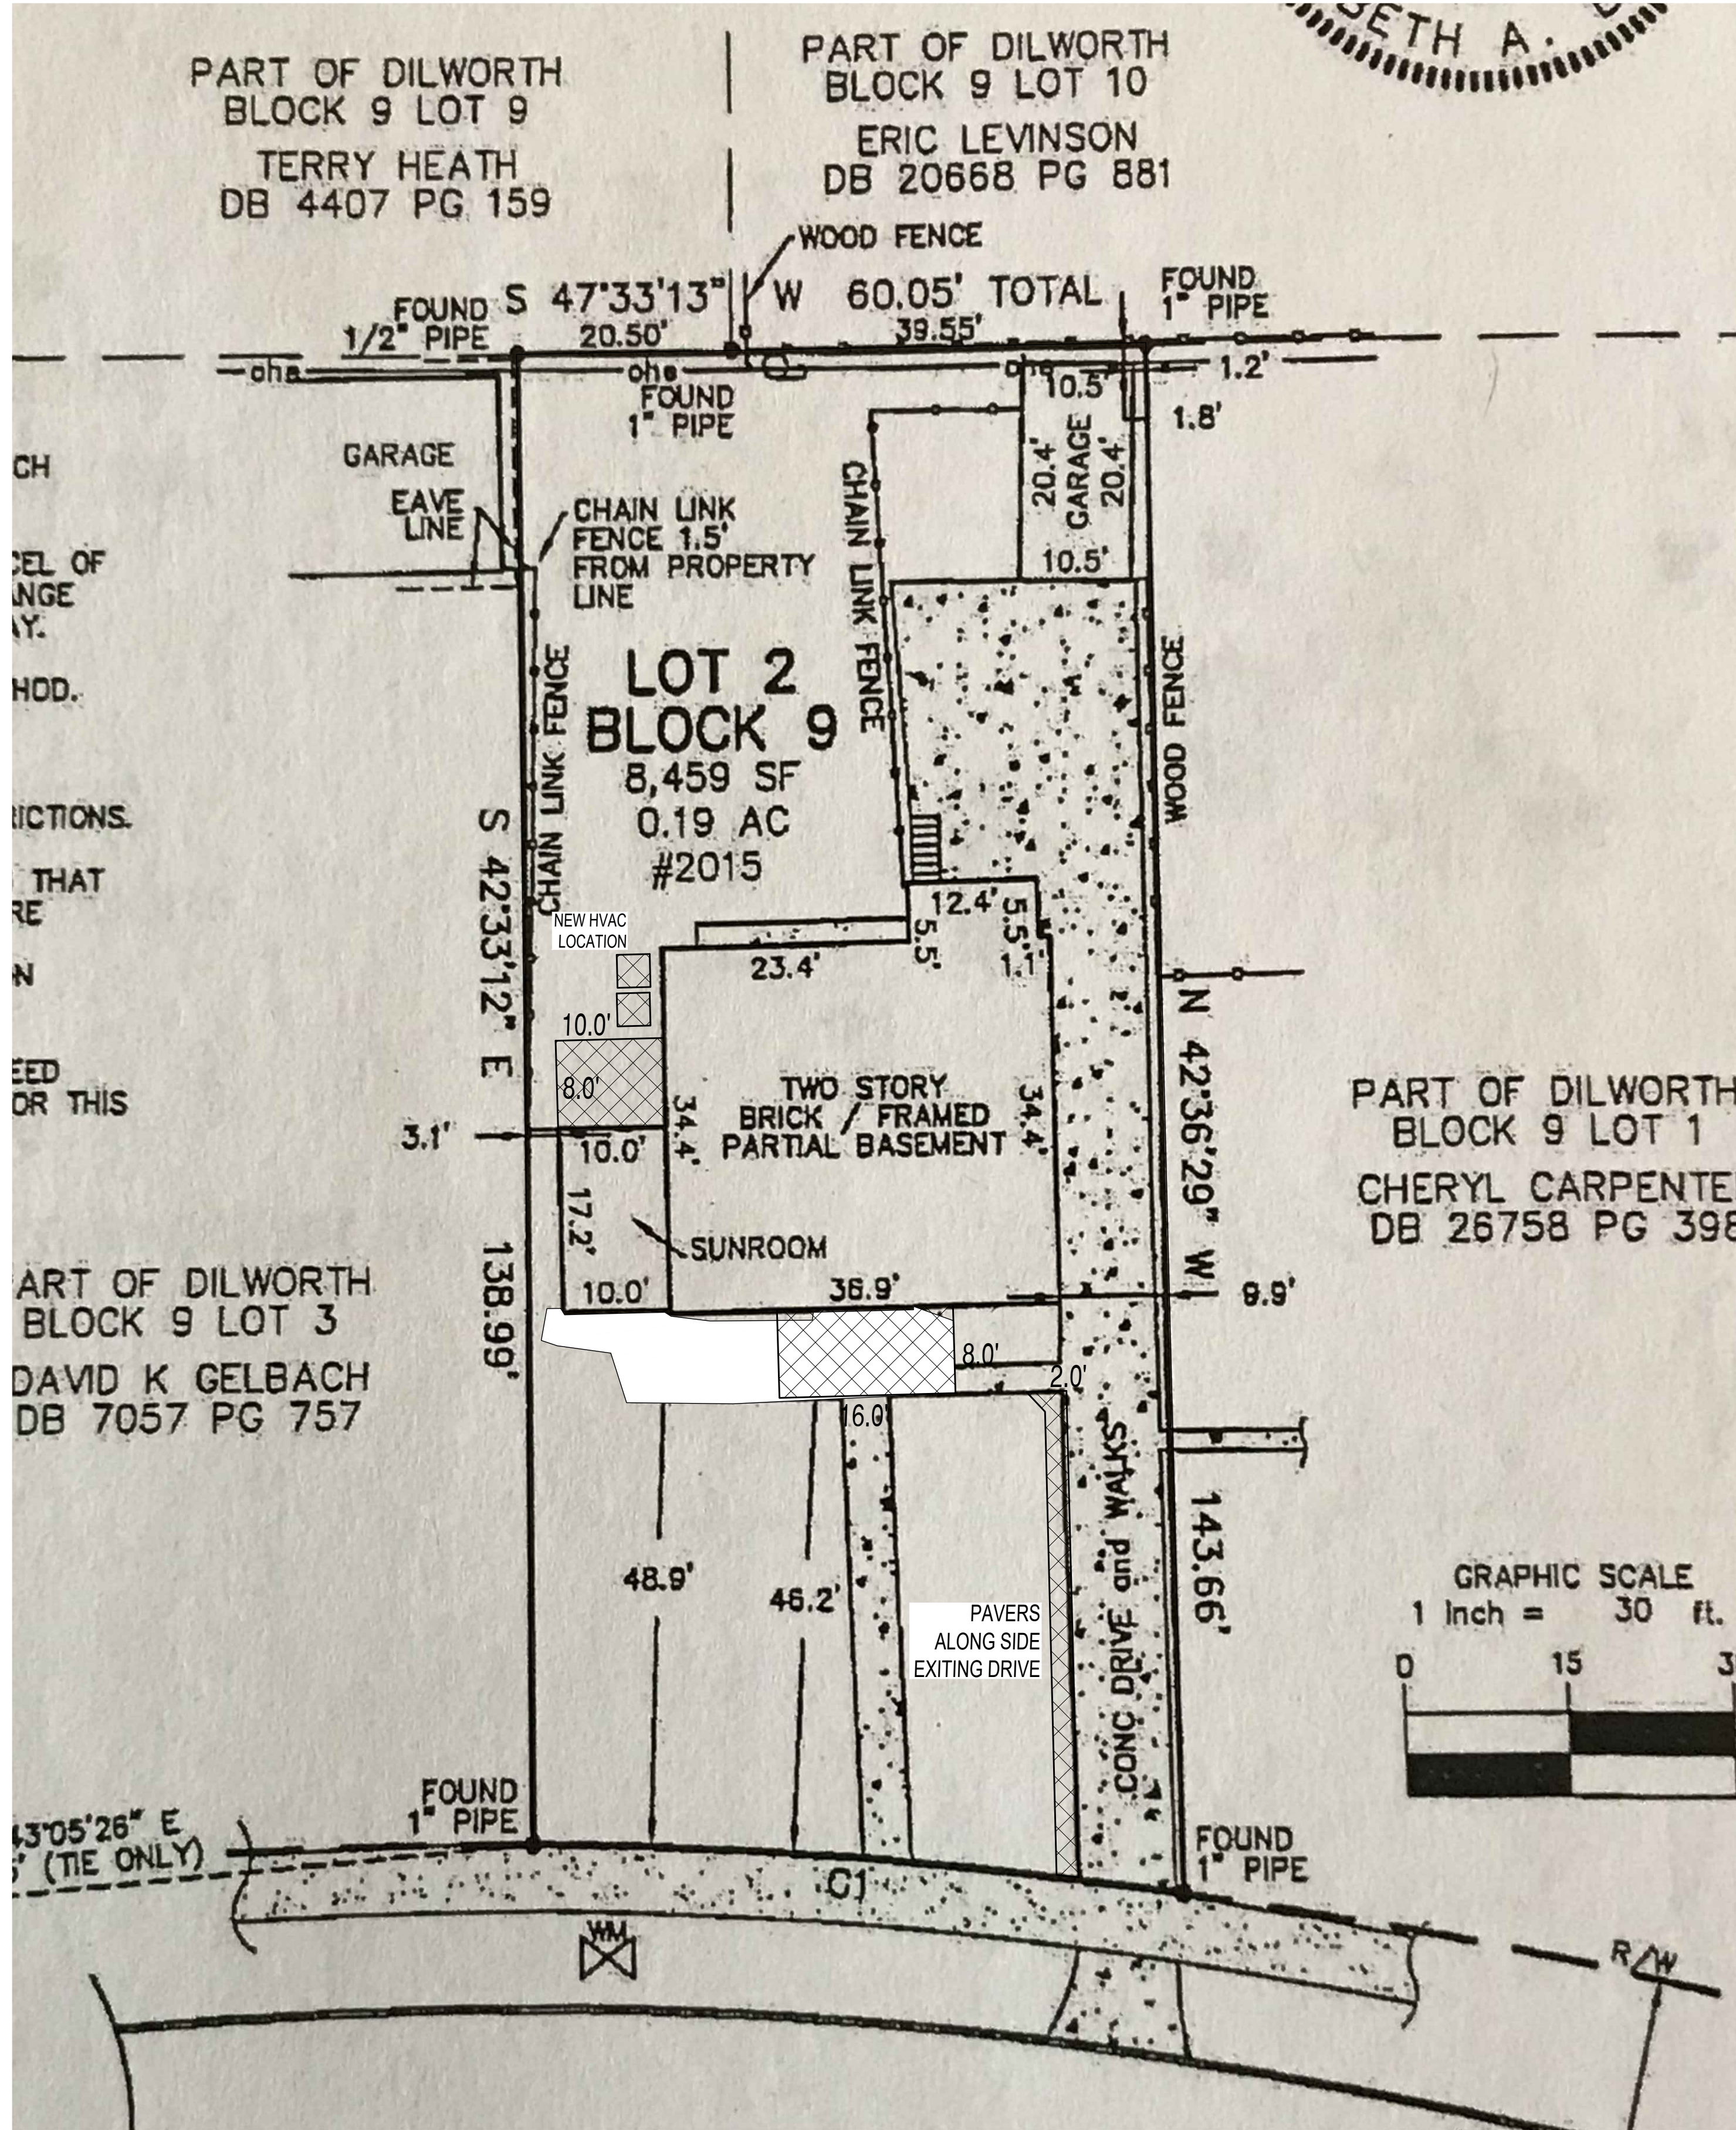


SITE PLAN

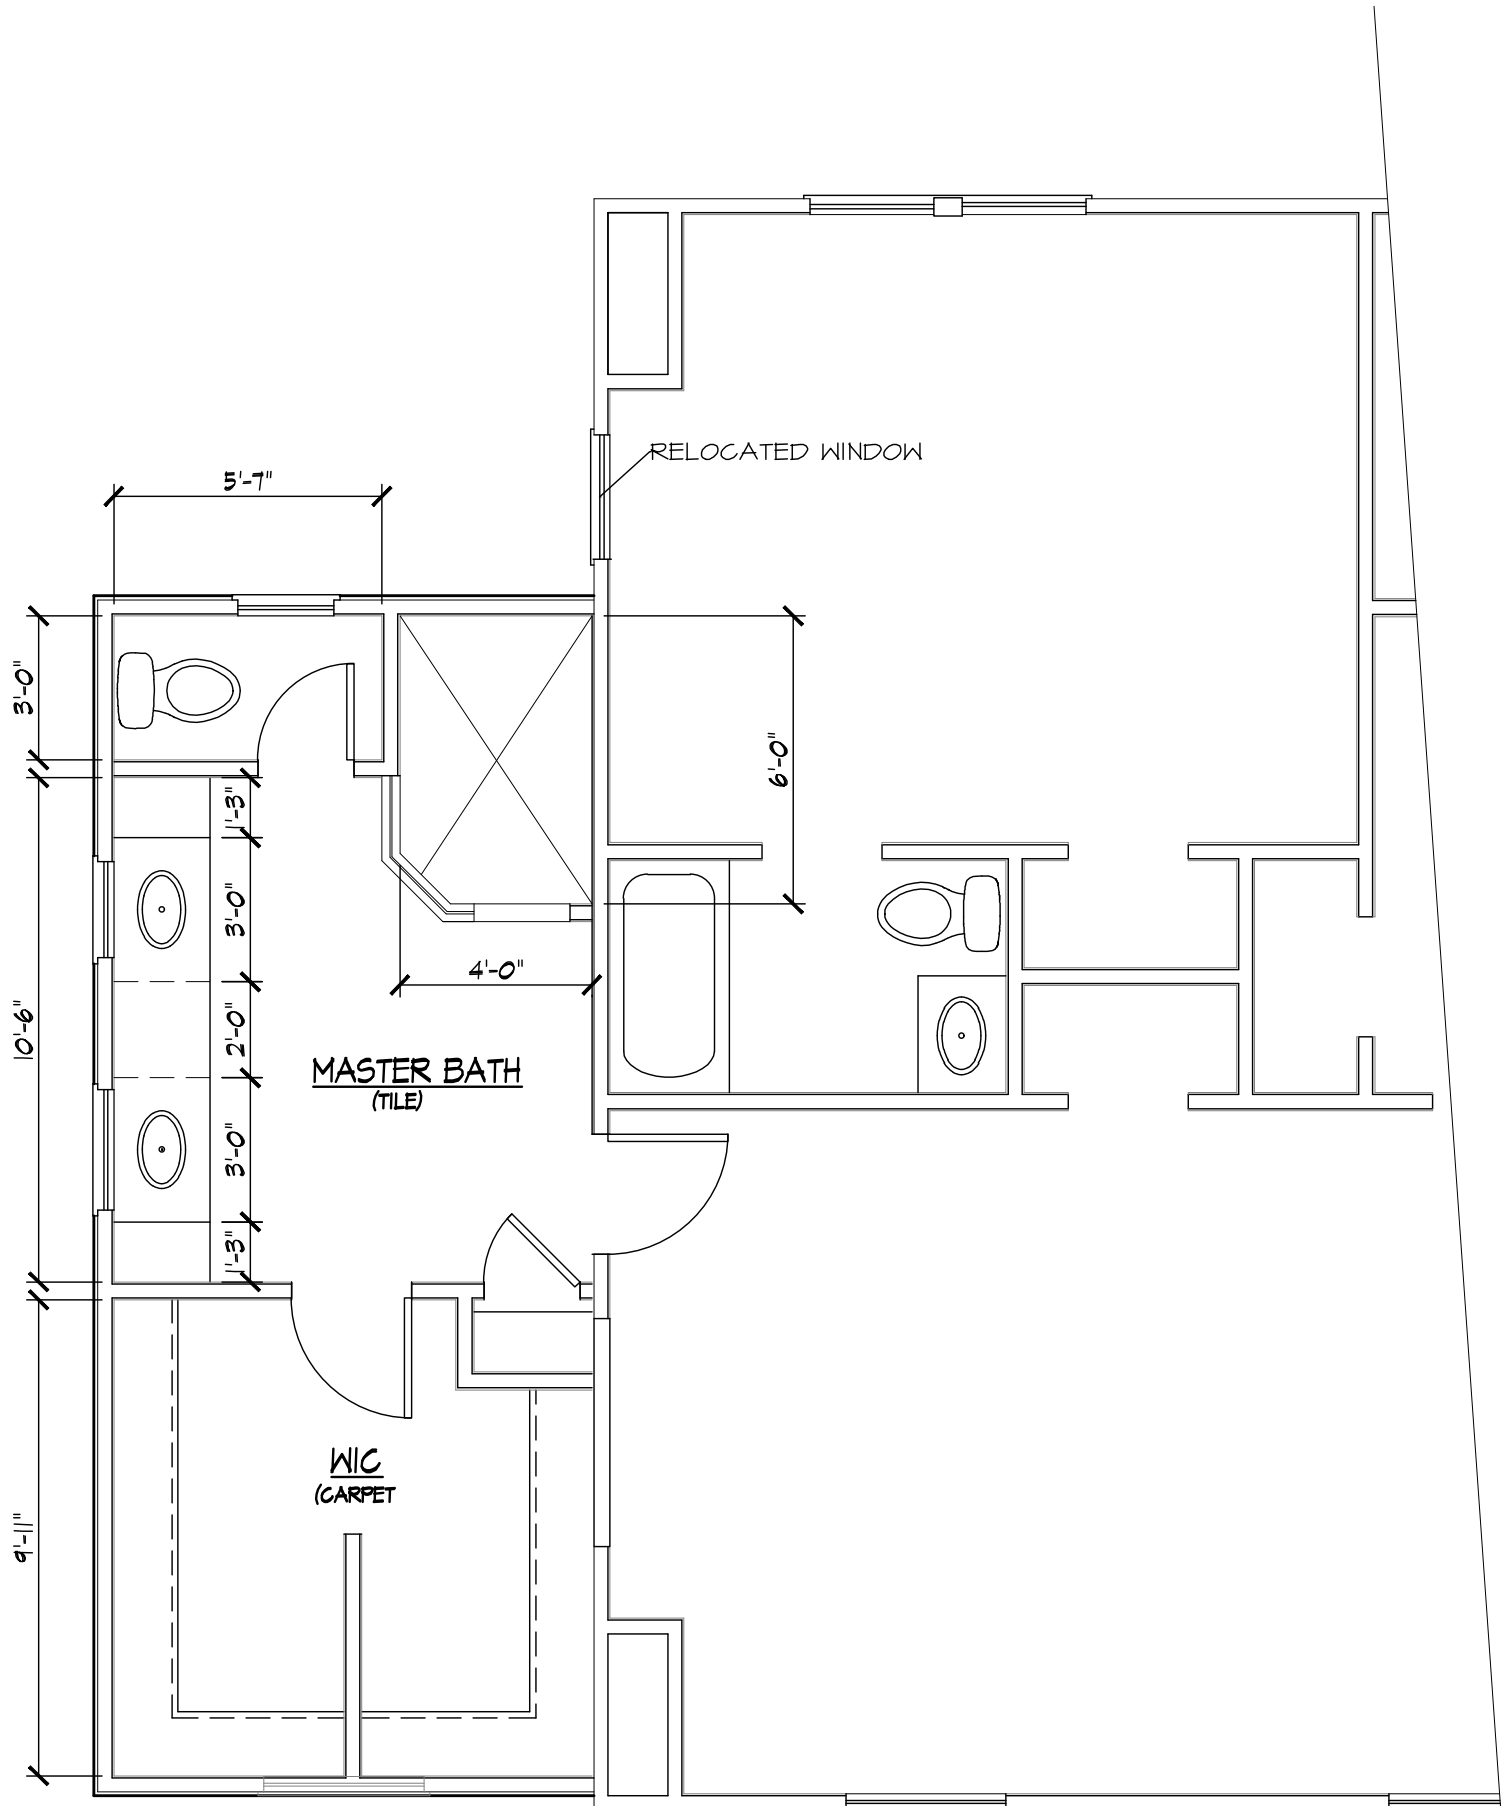

SECOND FLOOR PLAN

SCALE : 1/4" = 1'-0"

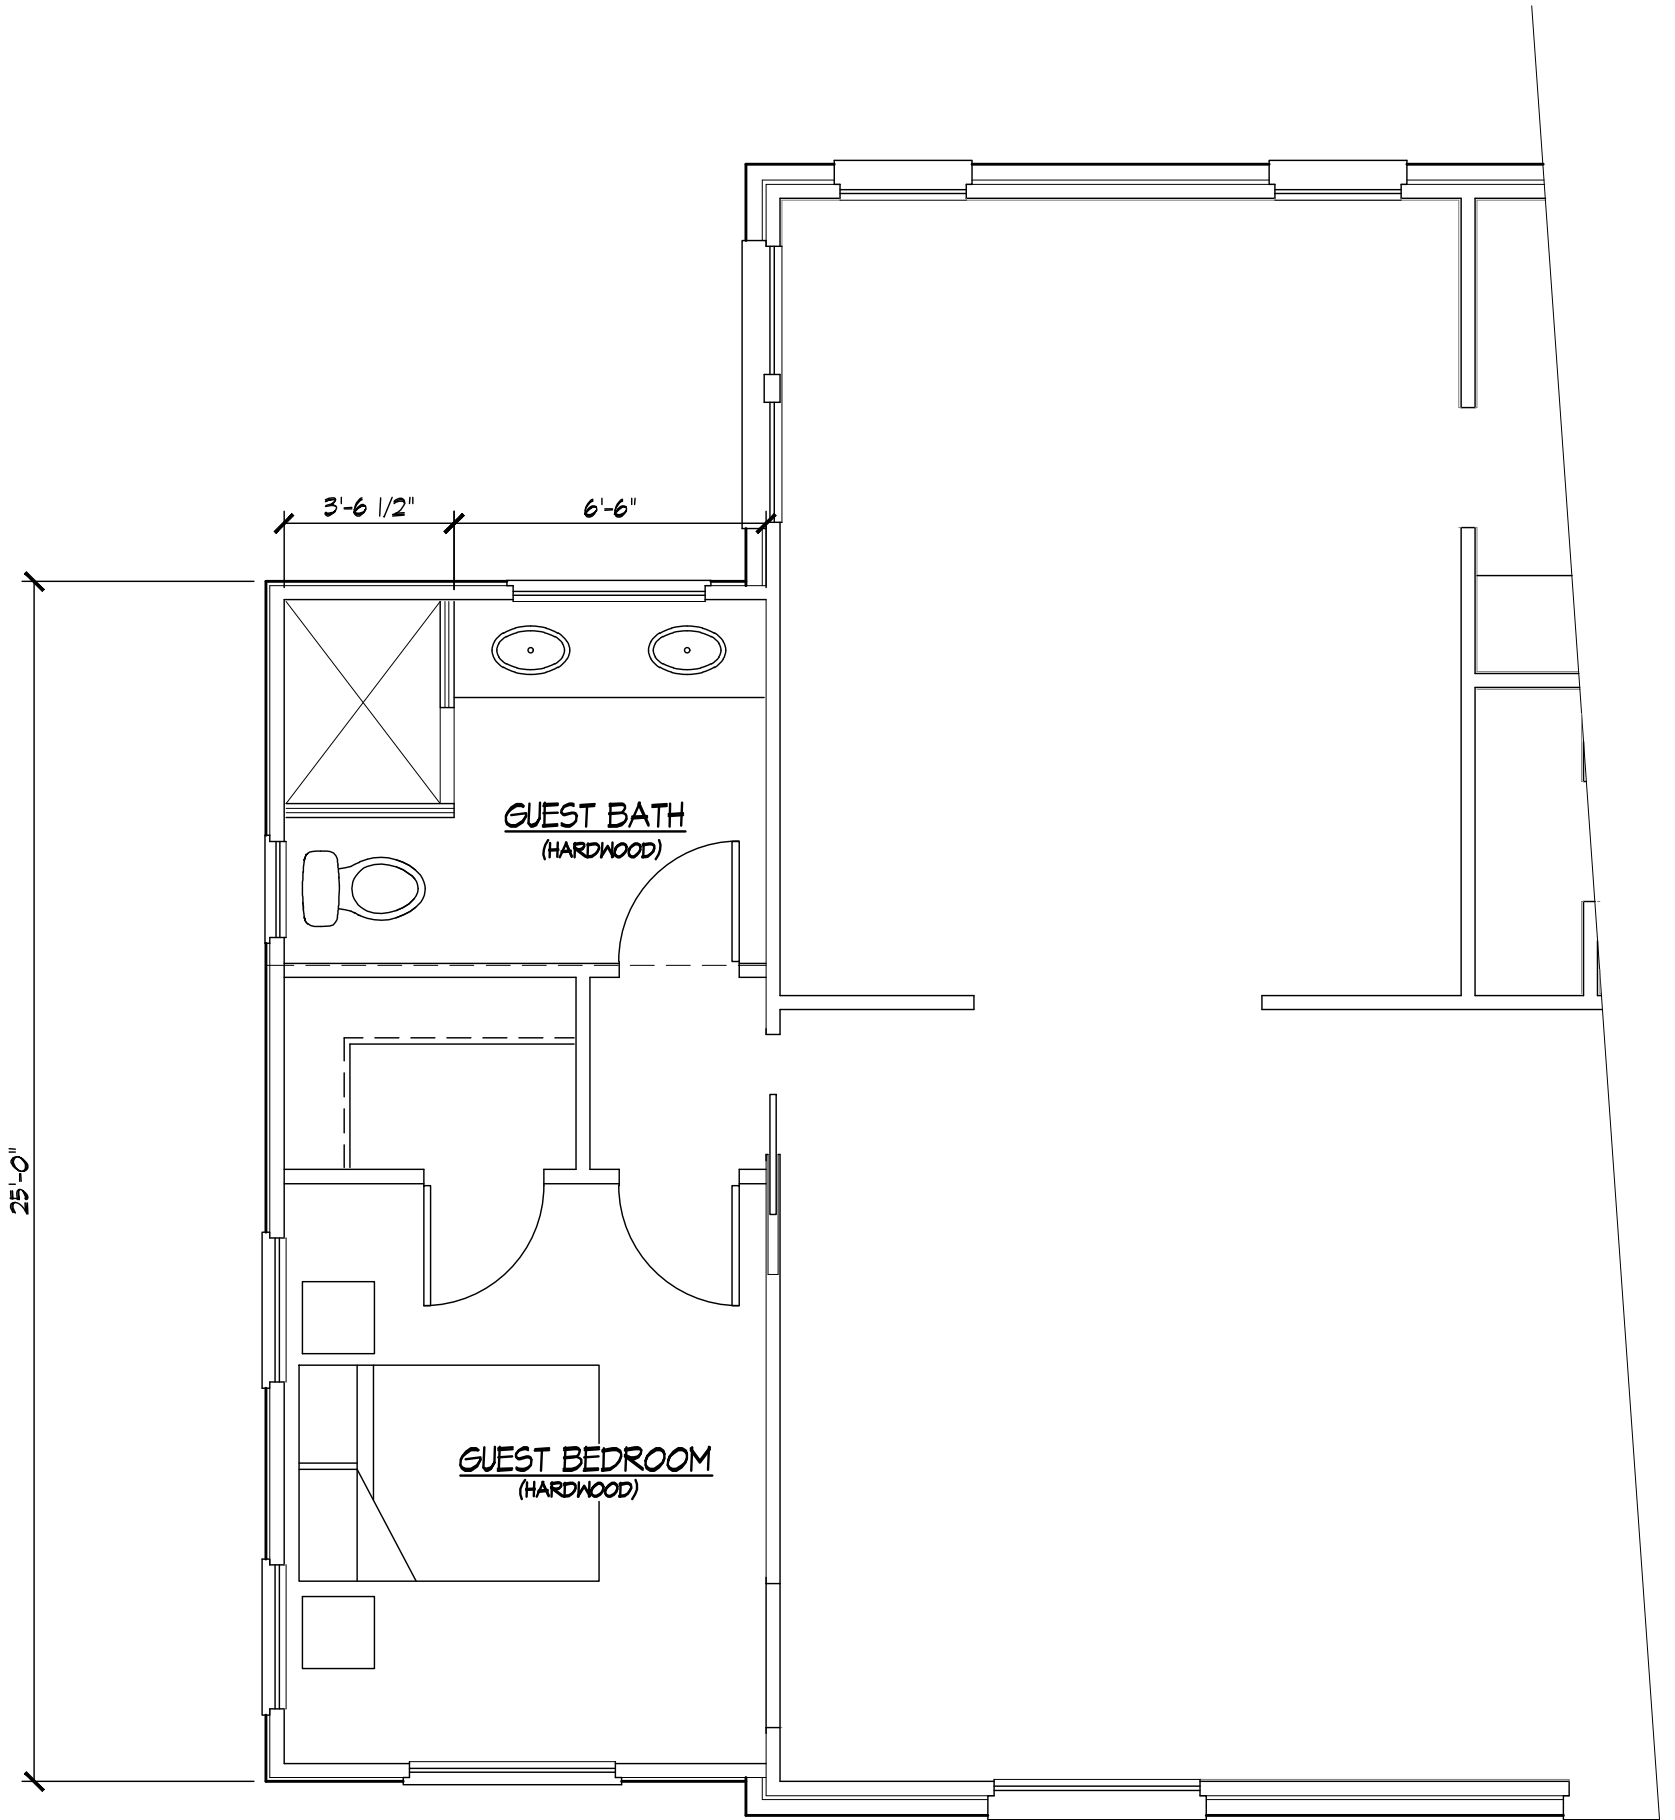

FIRST FLOOR PLAN

SCALE : 1/4" = 1'-0"

Carolina Classic Builders


10612 Providence Rd
Suite D203
Charlotte, NC 28277



REVISIONS		REVISION INFO
DATE	CLIENT COMMENTS	HISTORIC REVIEW
04/27/18		
05/11/18		


DESIGNED FOR:	PRIMACK RESIDENCE
	2015 DILWORTH RD. EAST
	CHARLOTTE, NC
DRAWN BY:	DOUGLAS FAULHABER
SCALE:	1/4" = 1'-0"
DATE:	05/11/18
PROJECT NO.:	

SHEET NO.:
A1
PROPOSED PLAN

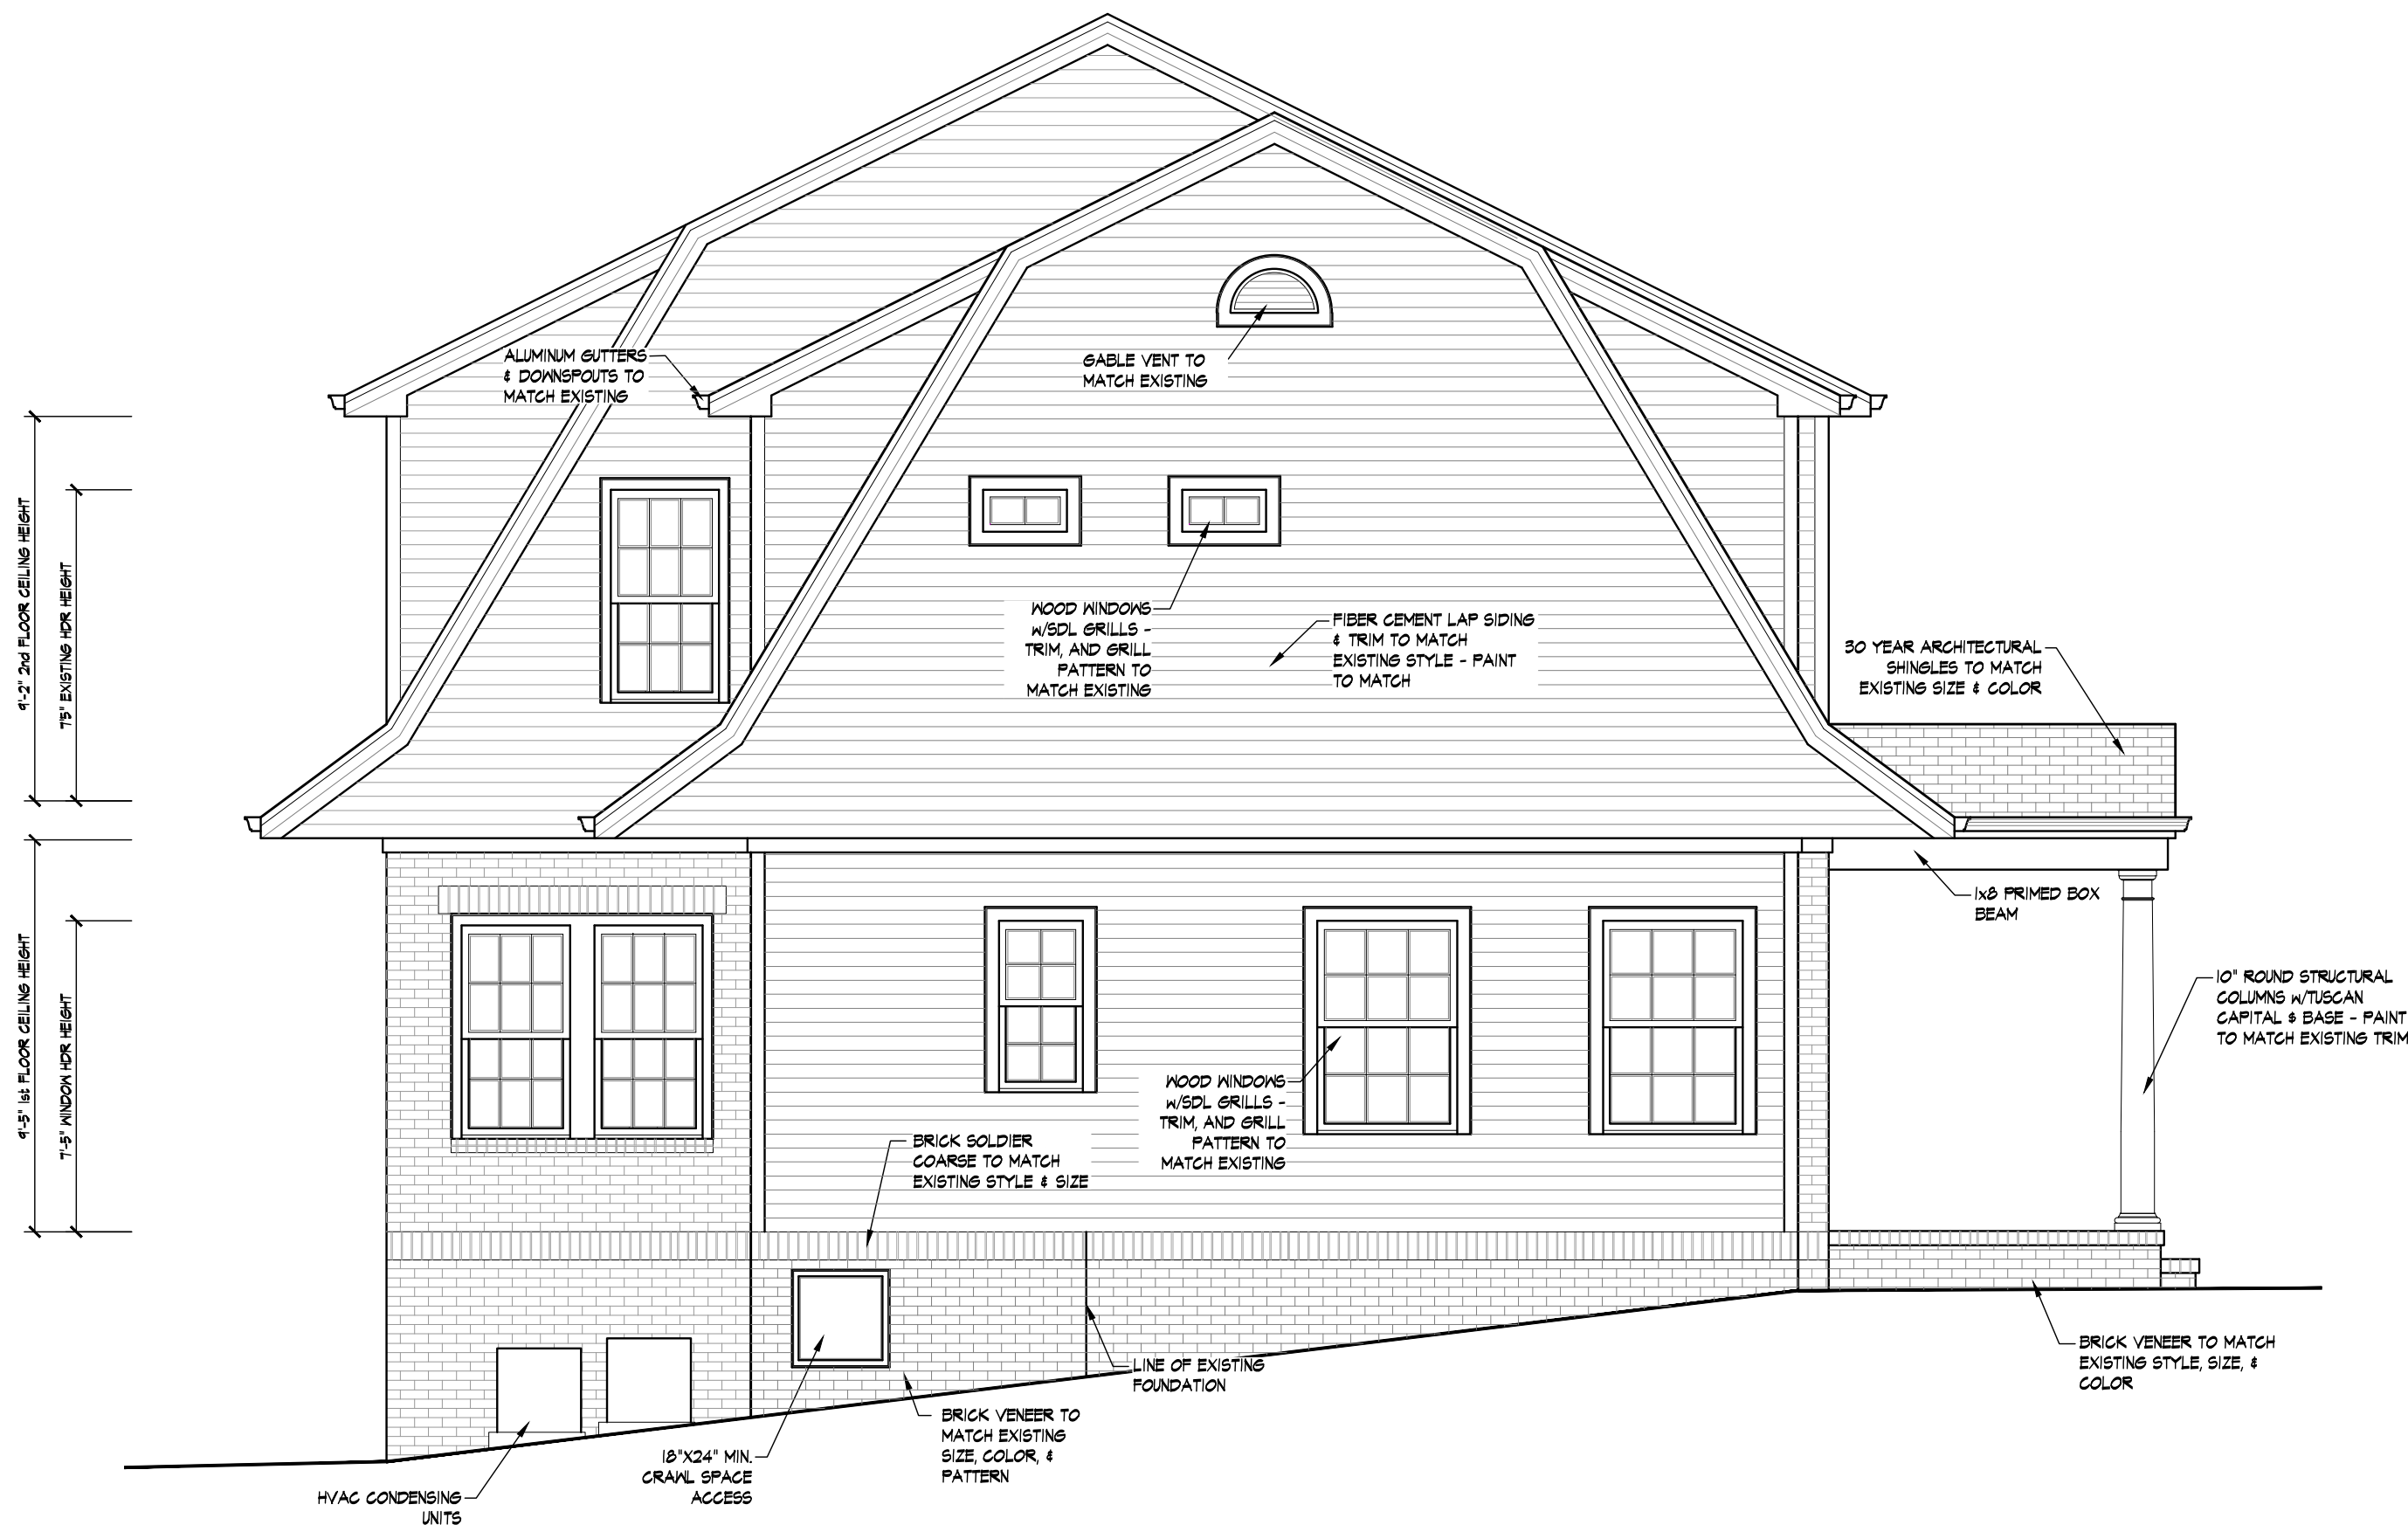

LEFT ELEVATION

SCALE : 1/4" = 1'-0"

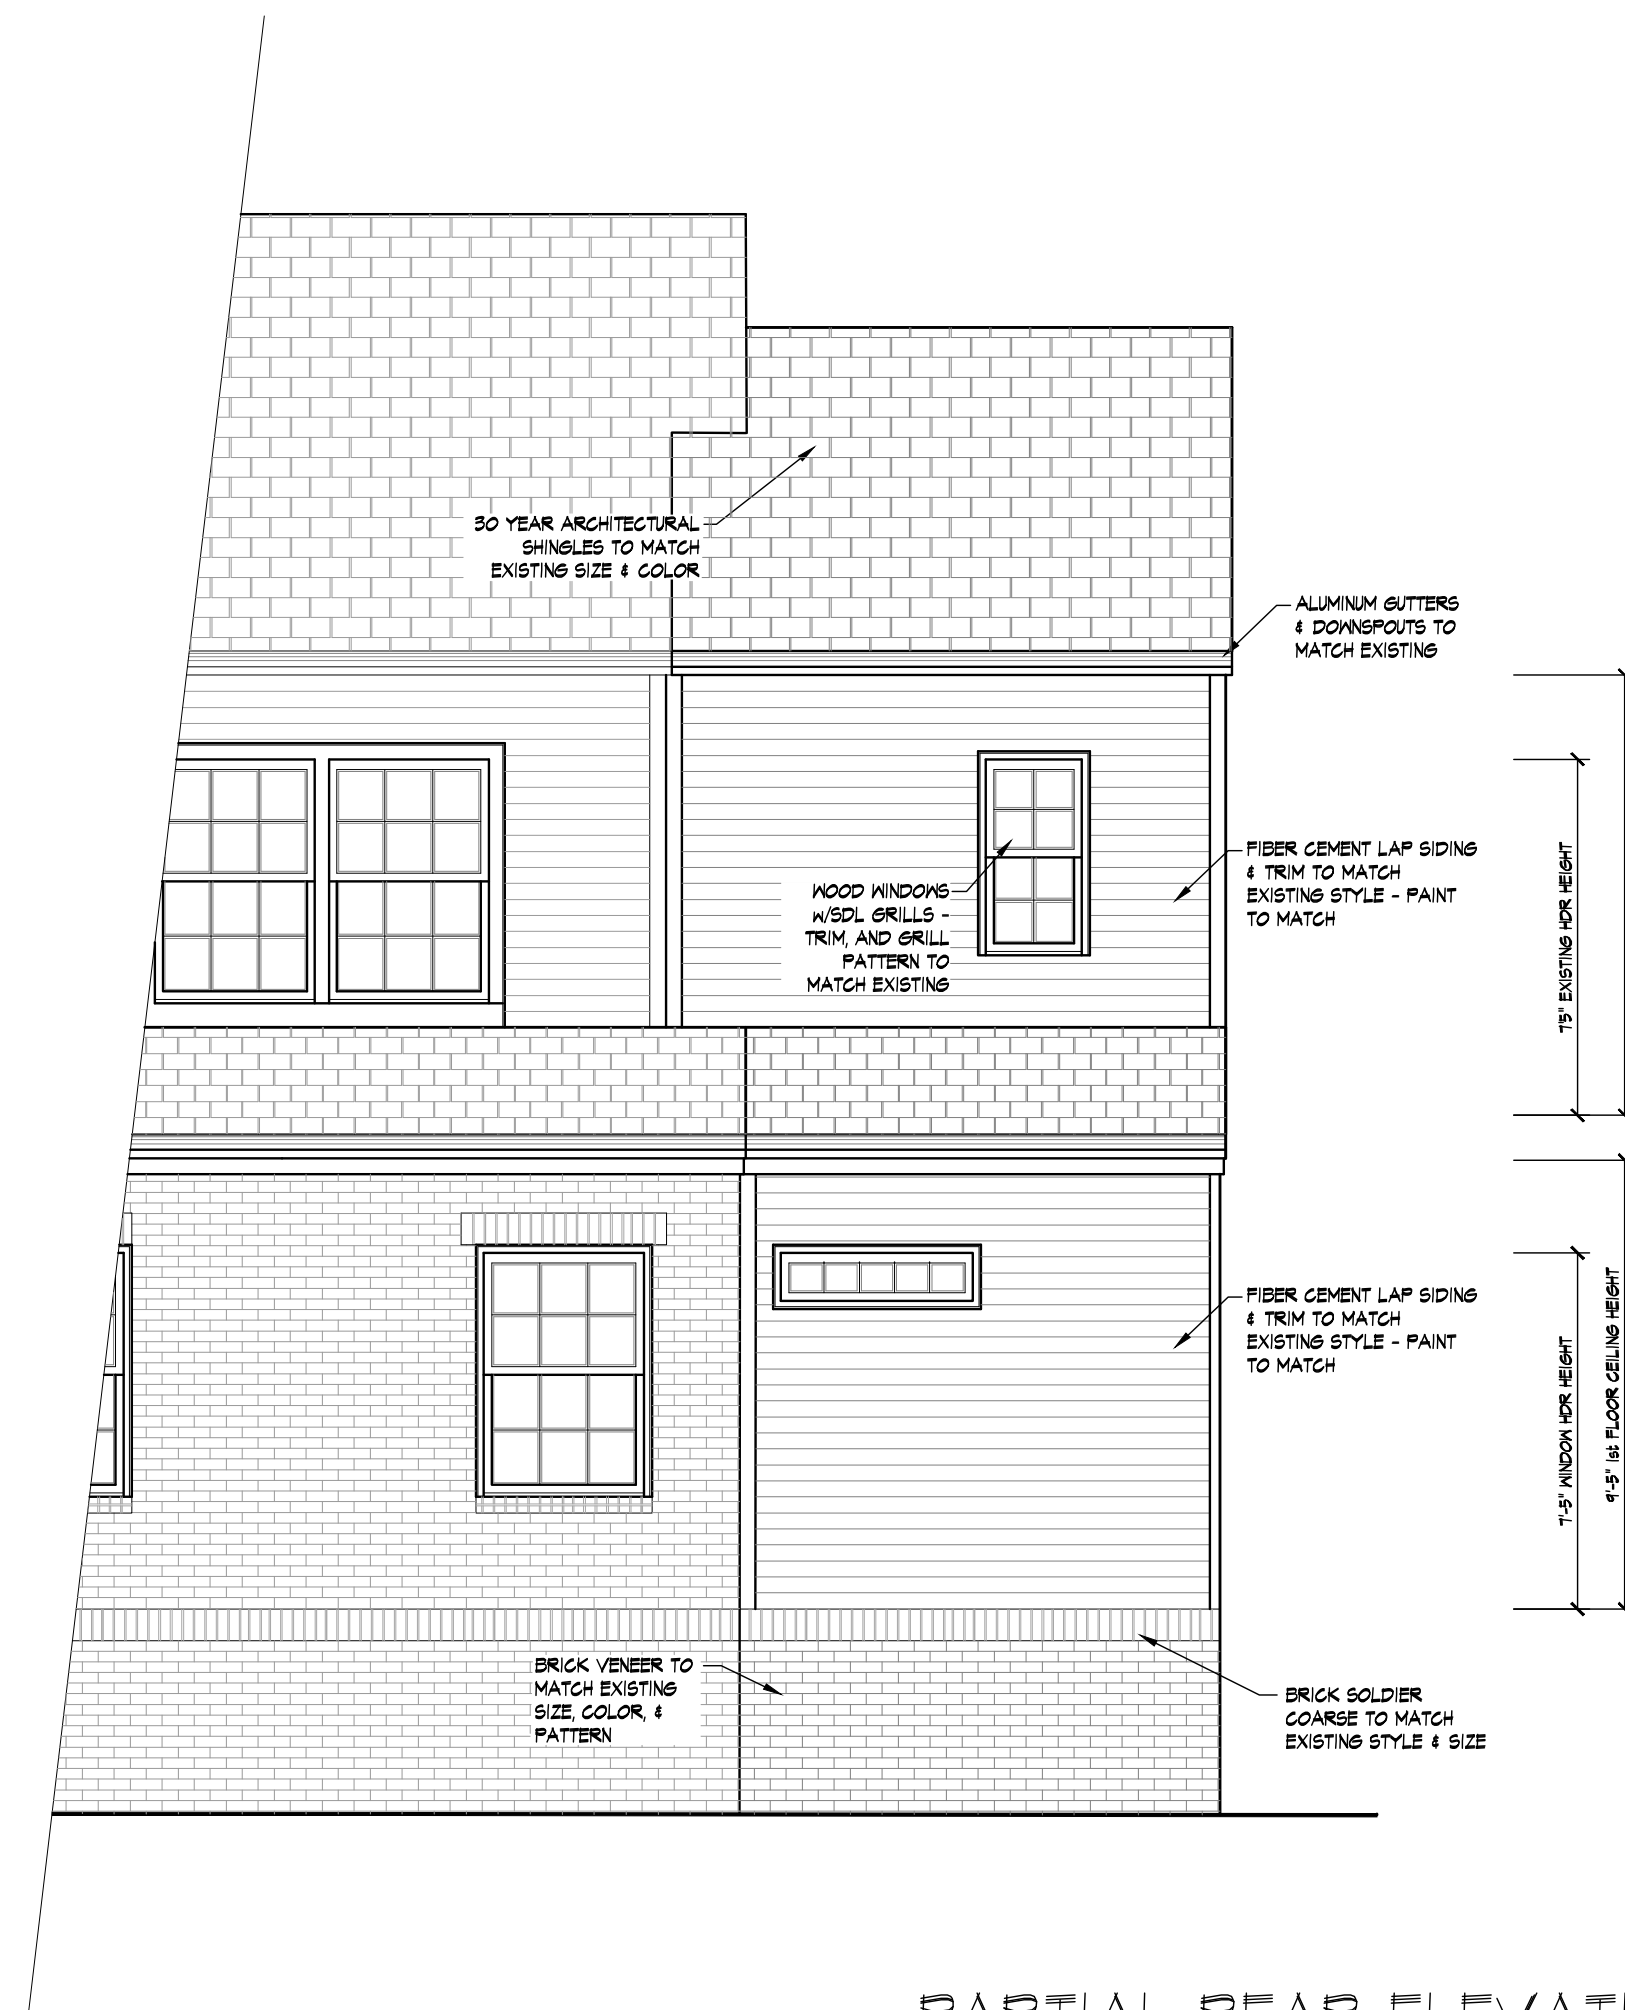


PARTIAL REAR ELEVATION

SCALE : 1/4" = 1'-0"



EXISTING FRONT ELEVATION

SCALE : 1/4" = 1'-0"

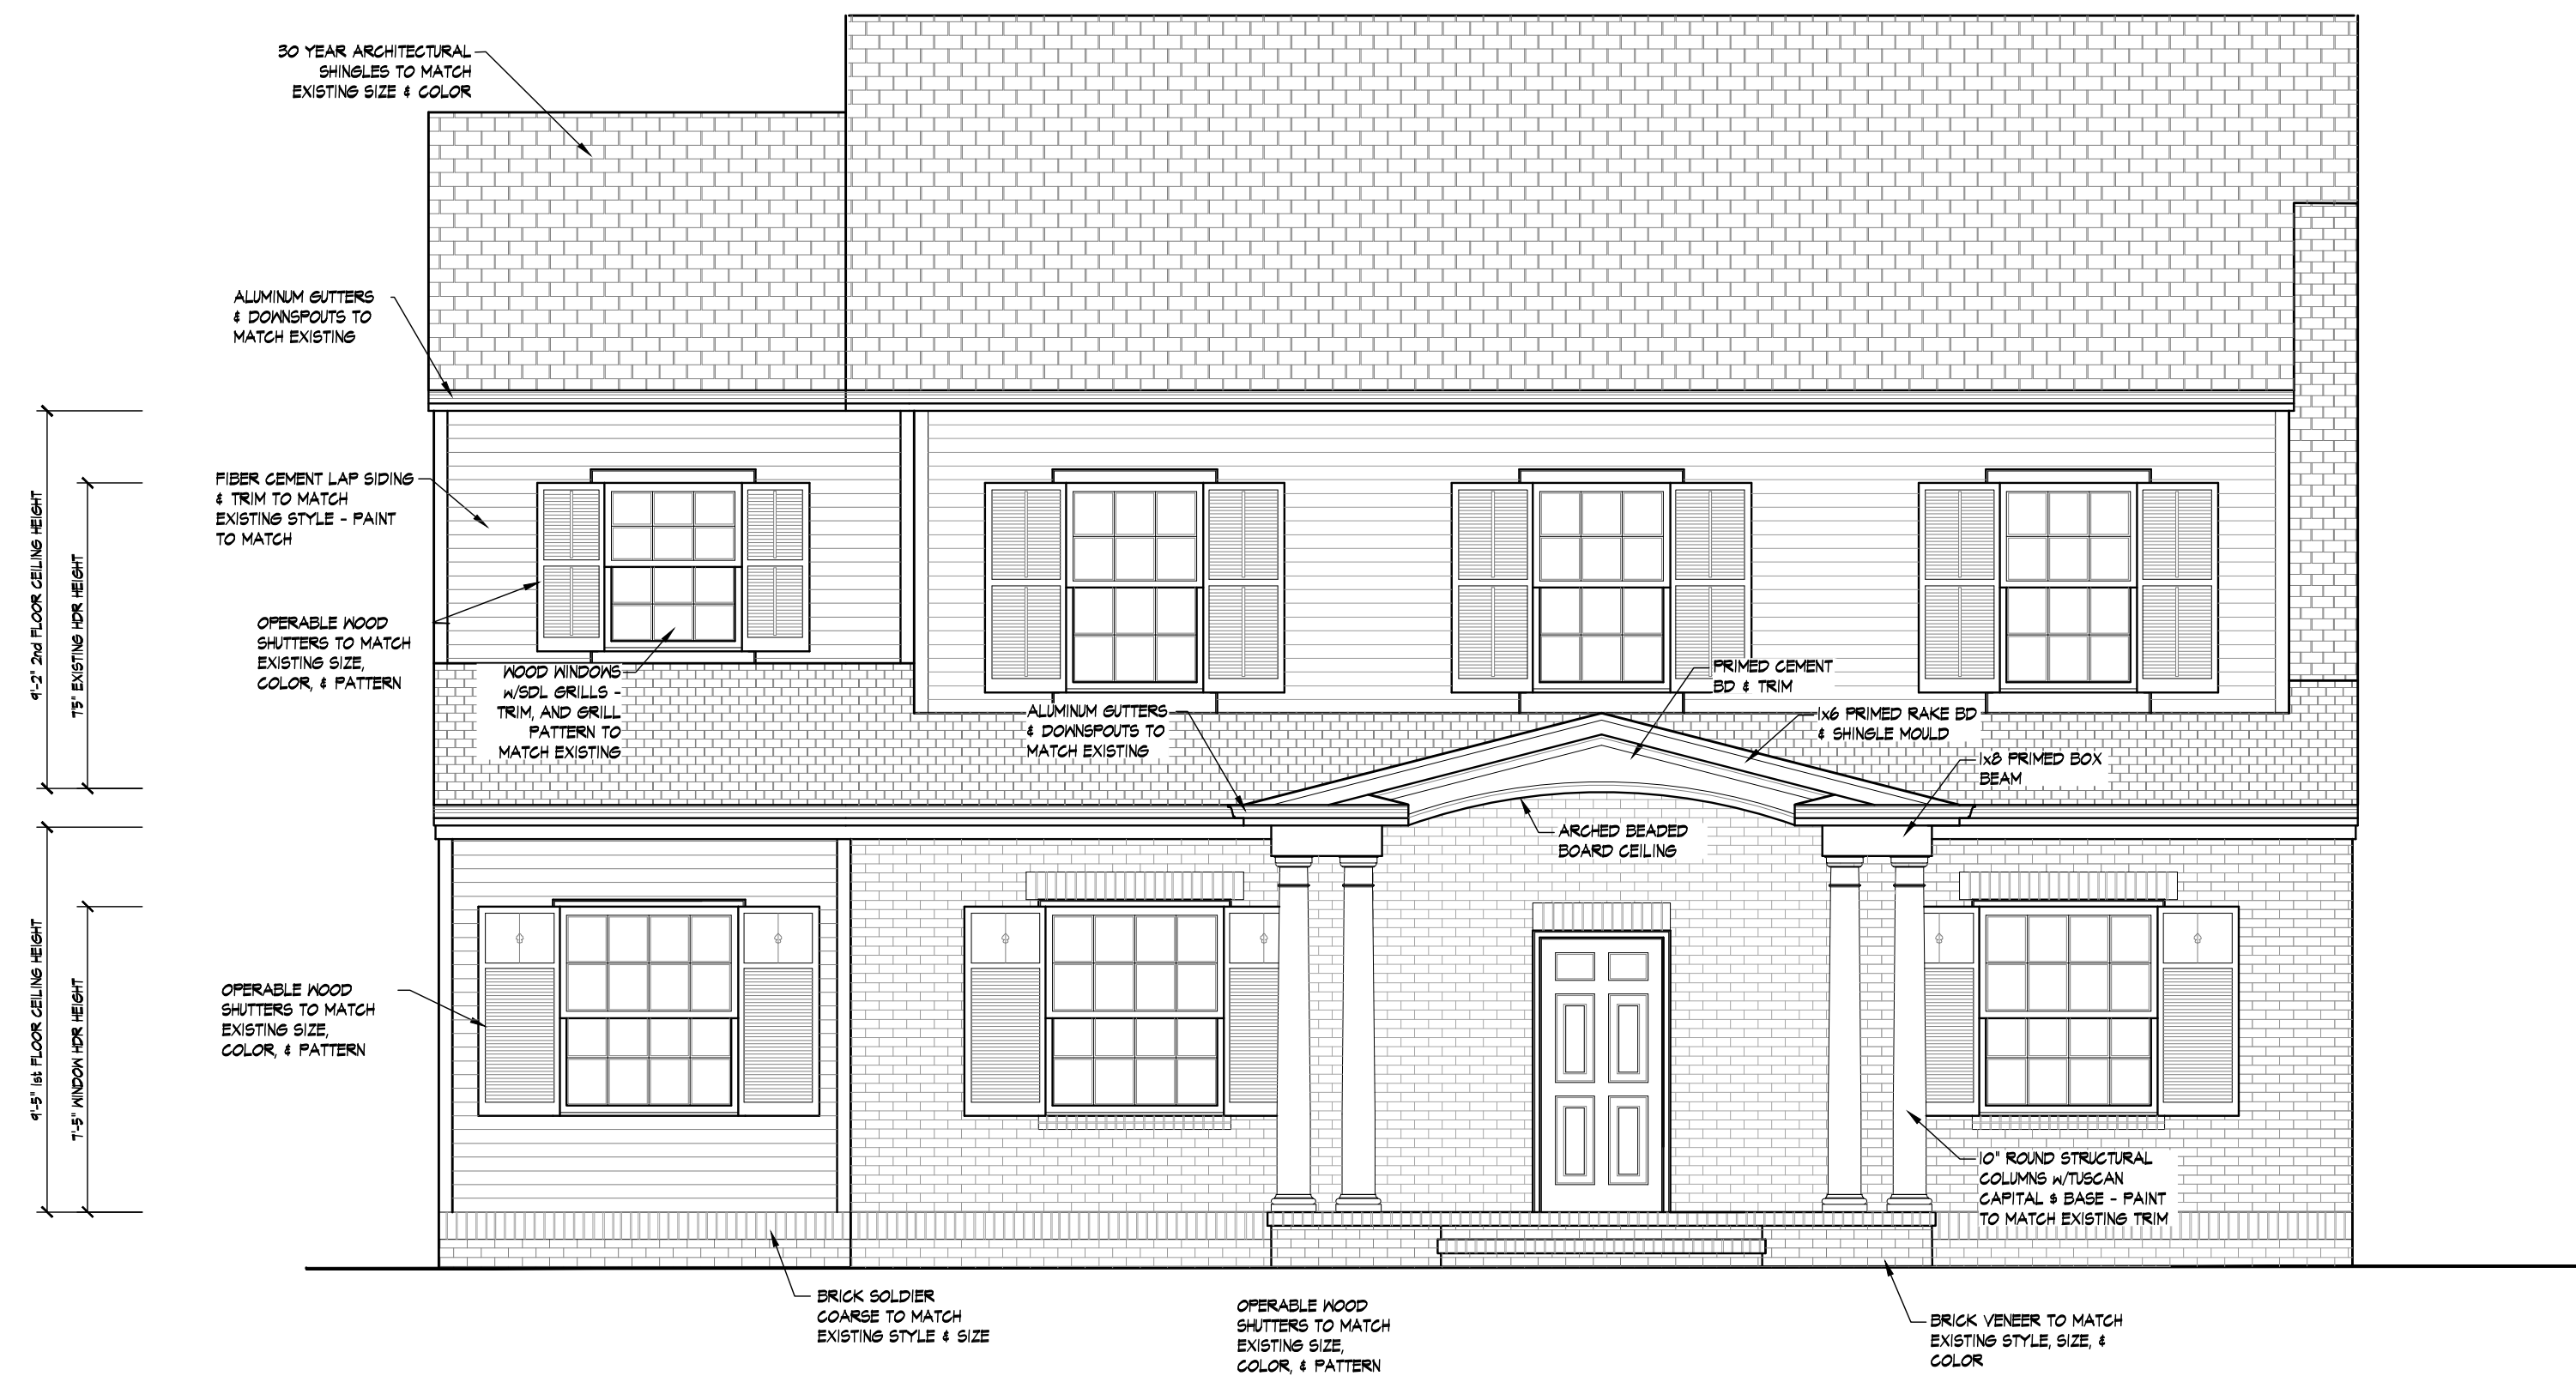

PROPOSED FRONT ELEVATION

SCALE : 1/4" = 1'-0"

Carolina Classic Builders
10612 Providence Rd
Suite D203
Charlotte, NC 28277



REVISIONS		REVISION INFO.
DATE	CLIENT COMMENTS	HISTORIC REVIEW
04/27/18		
05/11/18		

DESIGNED FOR:	PRIMACK RESIDENCE
	2015 DILWORTH RD EAST
	CHARLOTTE, NC
DRAWN BY:	DOUGLAS FAULHABER
SCALE:	1/4" = 1'-0"
DATE:	05/11/17
PROJECT NO.:	

SHEET NO.:

A2
ELEVATIONS