


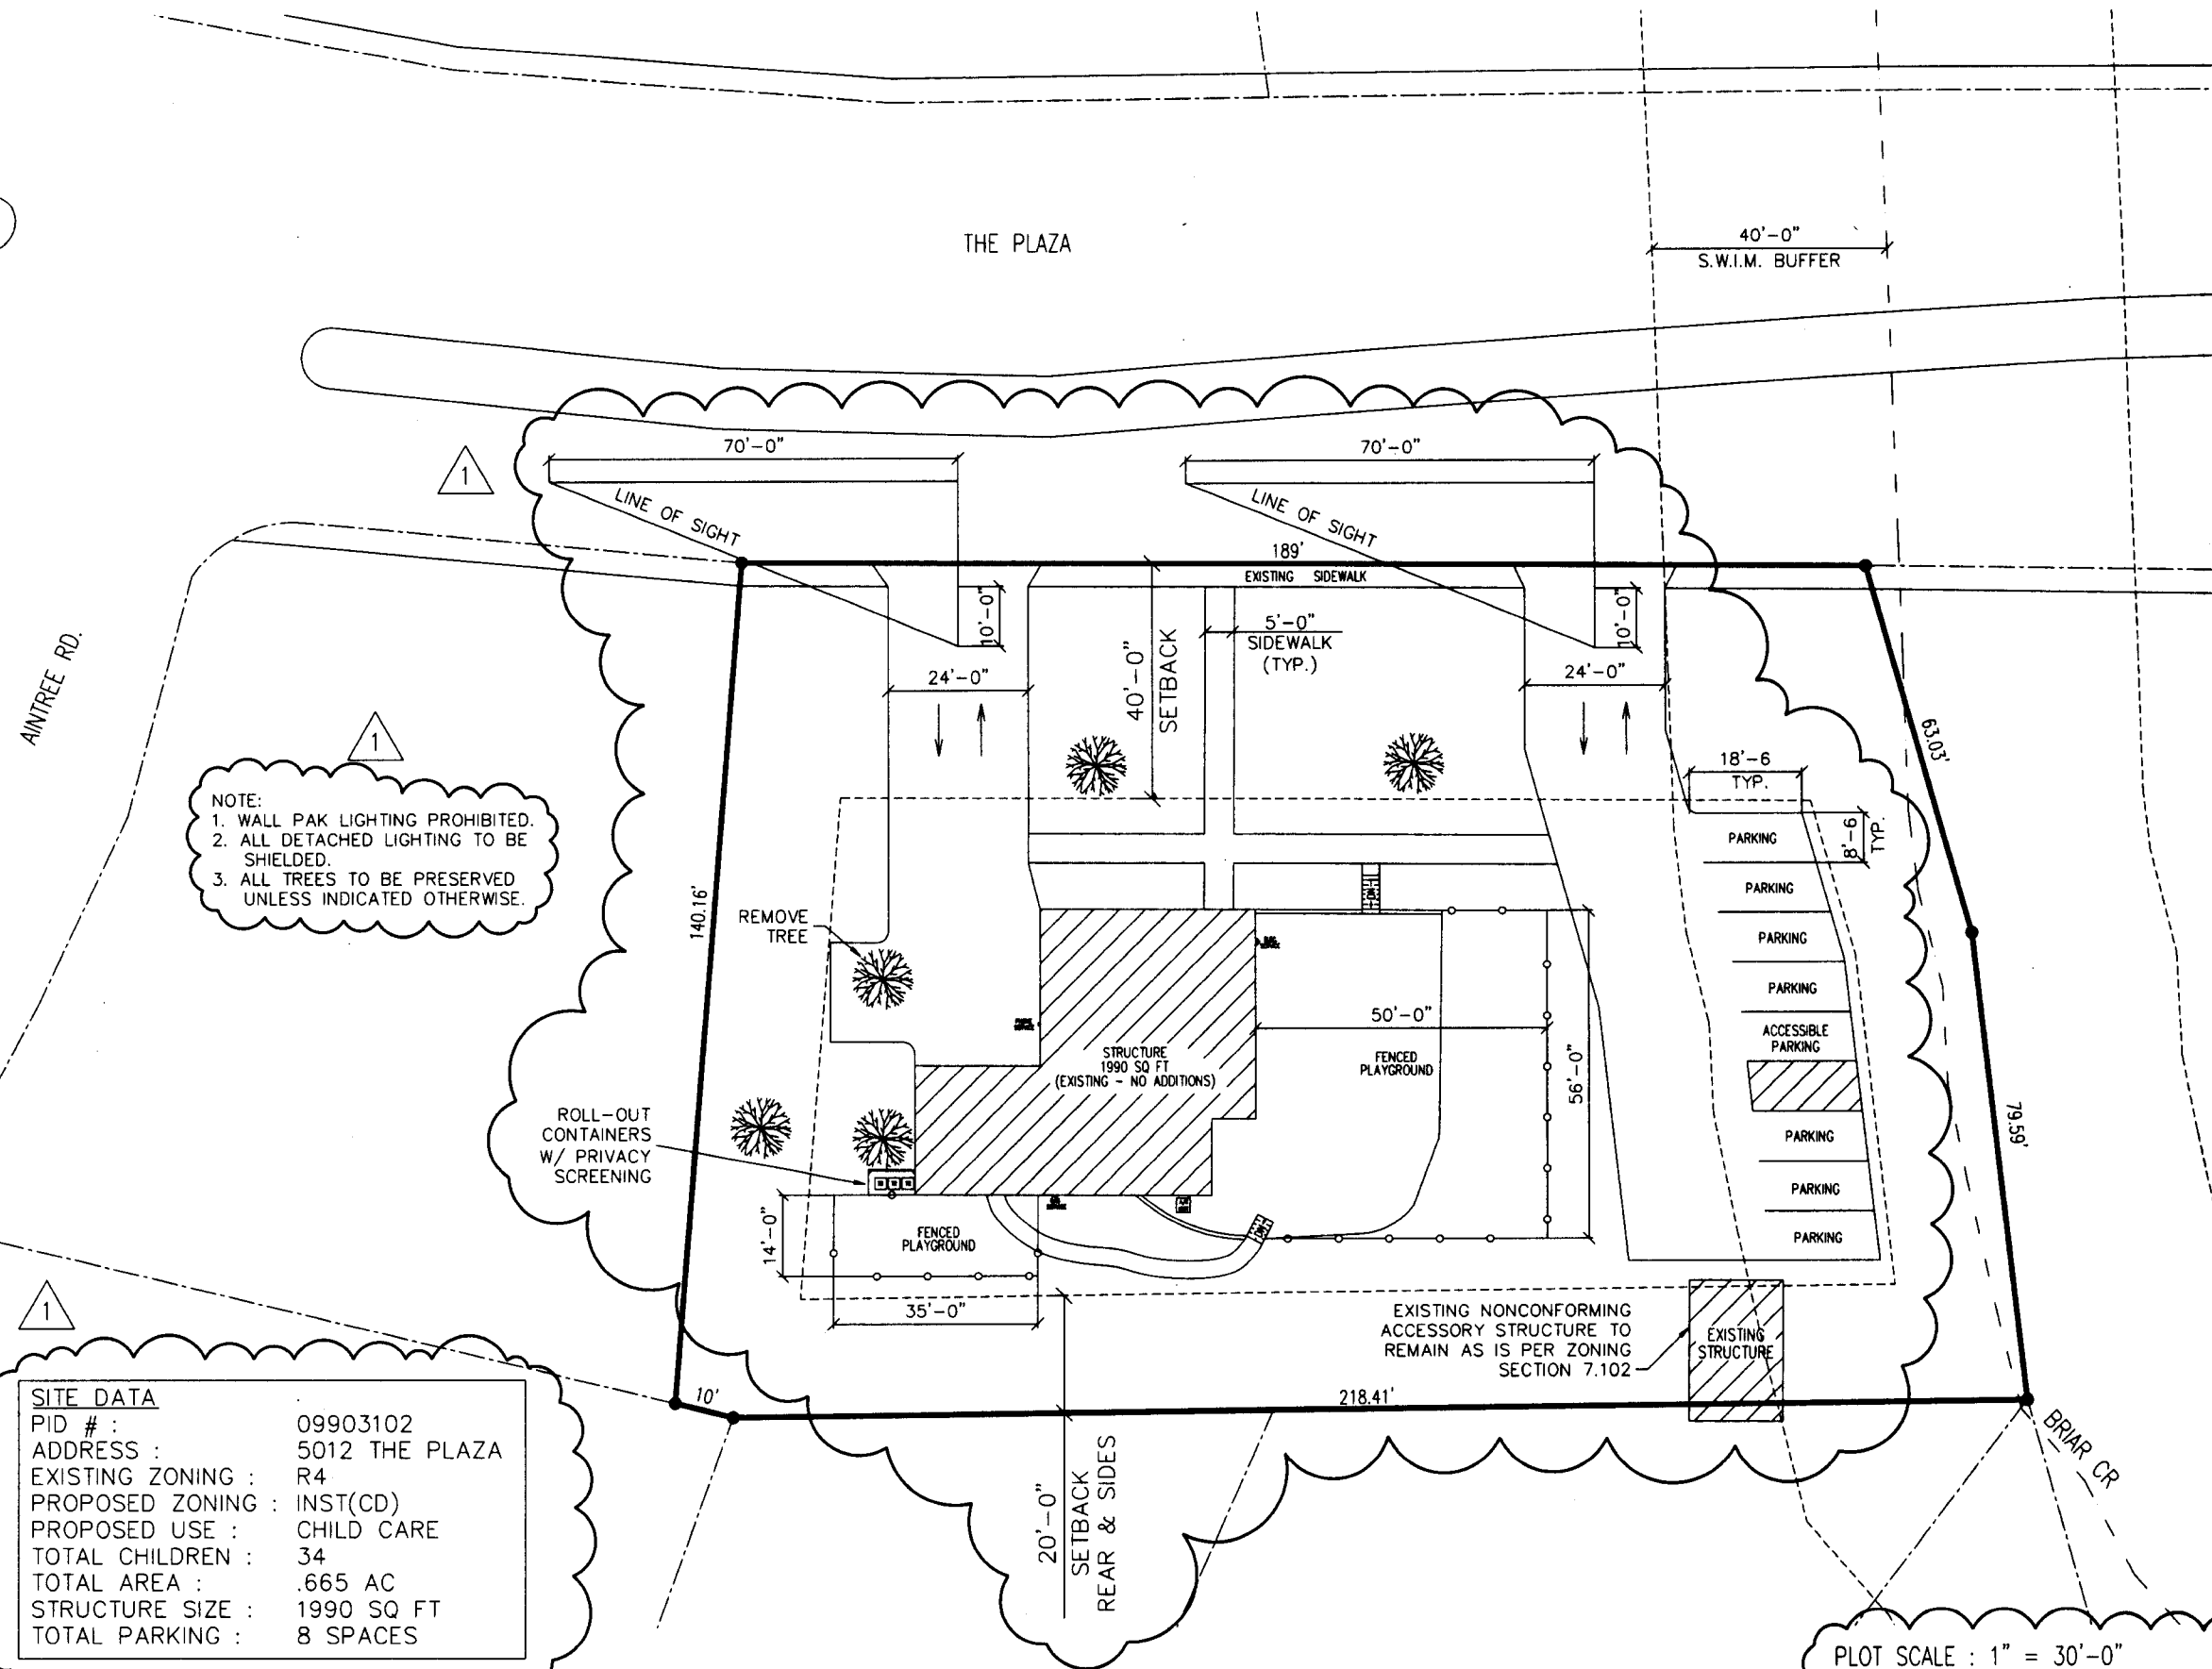


NOTE:
 1. WALL PAK LIGHTING PROHIBITED.
 2. ALL DETACHED LIGHTING TO BE SHIELDED.
 3. ALL TREES TO BE PRESERVED UNLESS INDICATED OTHERWISE.

SITE DATA
 PID # : 09903102
 ADDRESS : 5012 THE PLAZA
 EXISTING ZONING : R4
 PROPOSED ZONING : INST(CD)
 PROPOSED USE : CHILD CARE
 TOTAL CHILDREN : 34
 TOTAL AREA : .665 AC
 STRUCTURE SIZE : 1990 SQ FT
 TOTAL PARKING : 8 SPACES

MAIN STRUCTURE SETBACK
 NORTH ~59'-0"
 SOUTH ~36'-0"
 WEST ~36'-0"
 EAST ~126'-0"

PLOT SCALE : 1" = 30'-0"
 TOLERANCE : +\ - 2'-0"
 FOR PUBLIC HEARING
 PETITION NUMBER : 2007-116

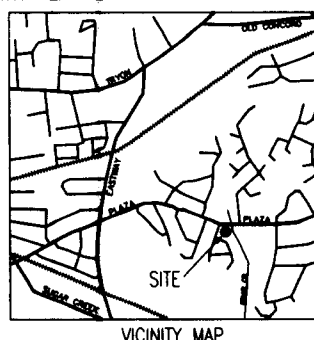

NO.	DATE	REVISION
A	06/2007	PRELIMINARY EVALUATION
0	07/2007	RE-ZONING EVALUATION
1	08/2007	FOR PUBLIC HEARING

PROPOSED SITE PLAN
 FOR RE-ZONING EVALUATION

DRAWING
 SP 1.0