
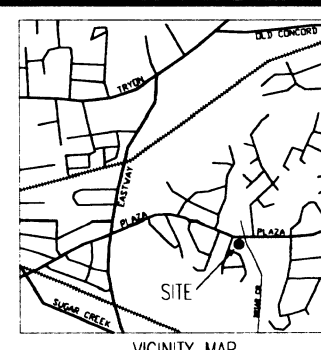


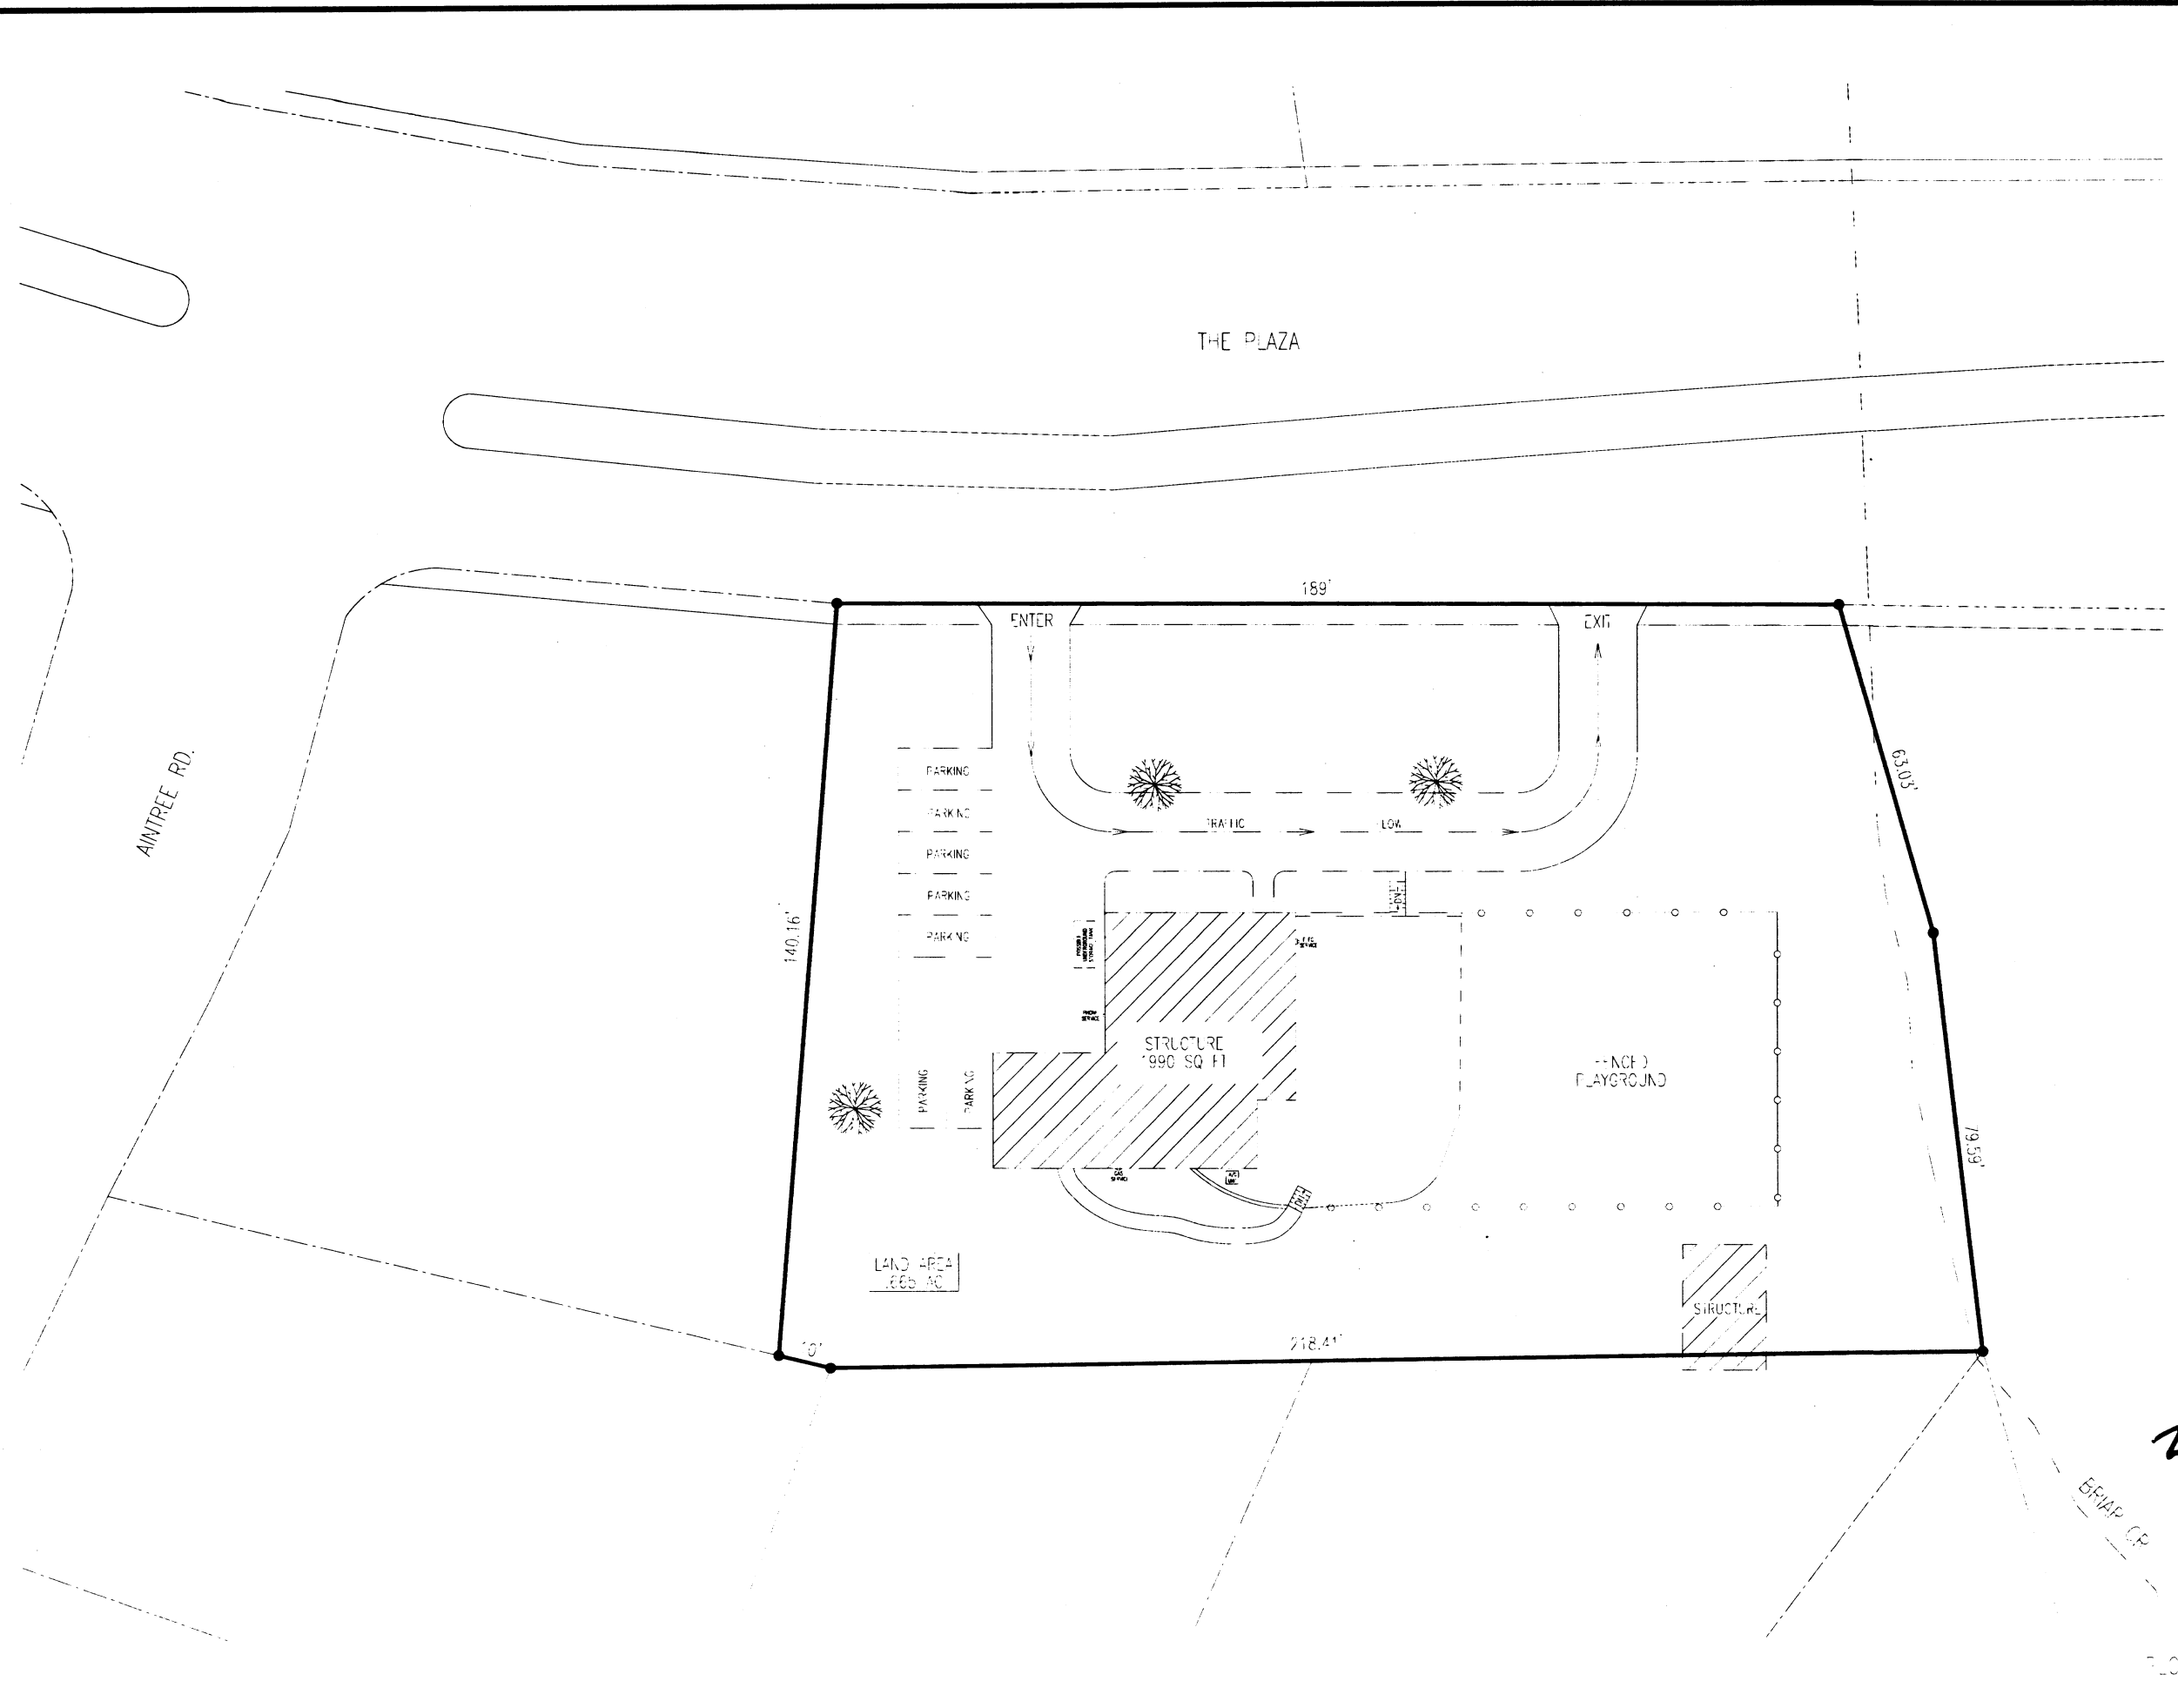

2007-116

PLOT SCALE : 1/32" = 1' 0"
OFF-PRINT : 1/32" = 1' 0"

PROPOSED SITE PLAN FOR INST(CD) RE ZONING EVALUATION		NO.		DATE	REVISION
PARCEL ID : 09903102		A	06/2007	PRELIMINARY EVALUATION	
50'2 THE PLAZA, CHARLOTTE, NC, 28215					