


plan of development for a proposed child care centre south tryon street charlotte, north carolina

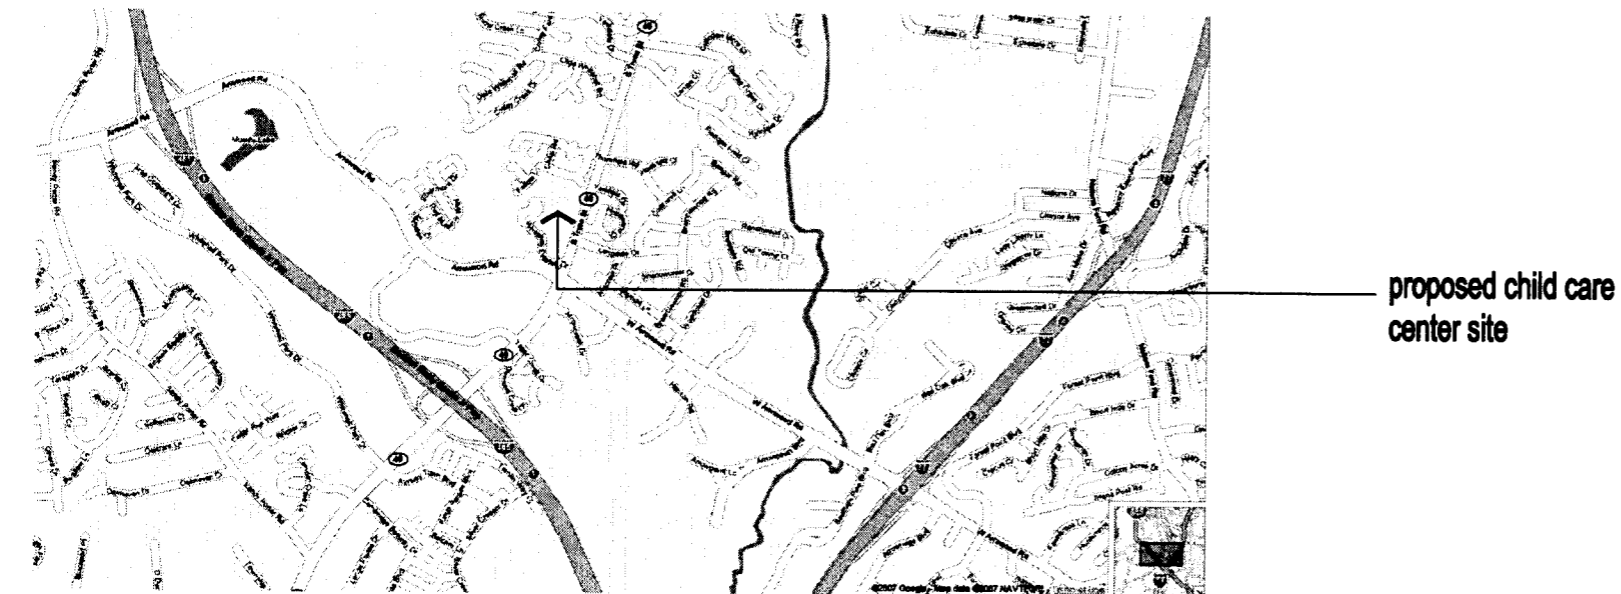

proposed child care
center site

2007-135

site locality plan

c. p. d. australia pty.ltd.



sk 01



face sheet and site data

note: this proposal is subject to site survey and development approval(s) from the relevant authority.
this drawing shall not be copied or used without authorisation and is protected by copyright.

south tryon street, charlotte, north carolina

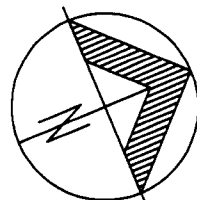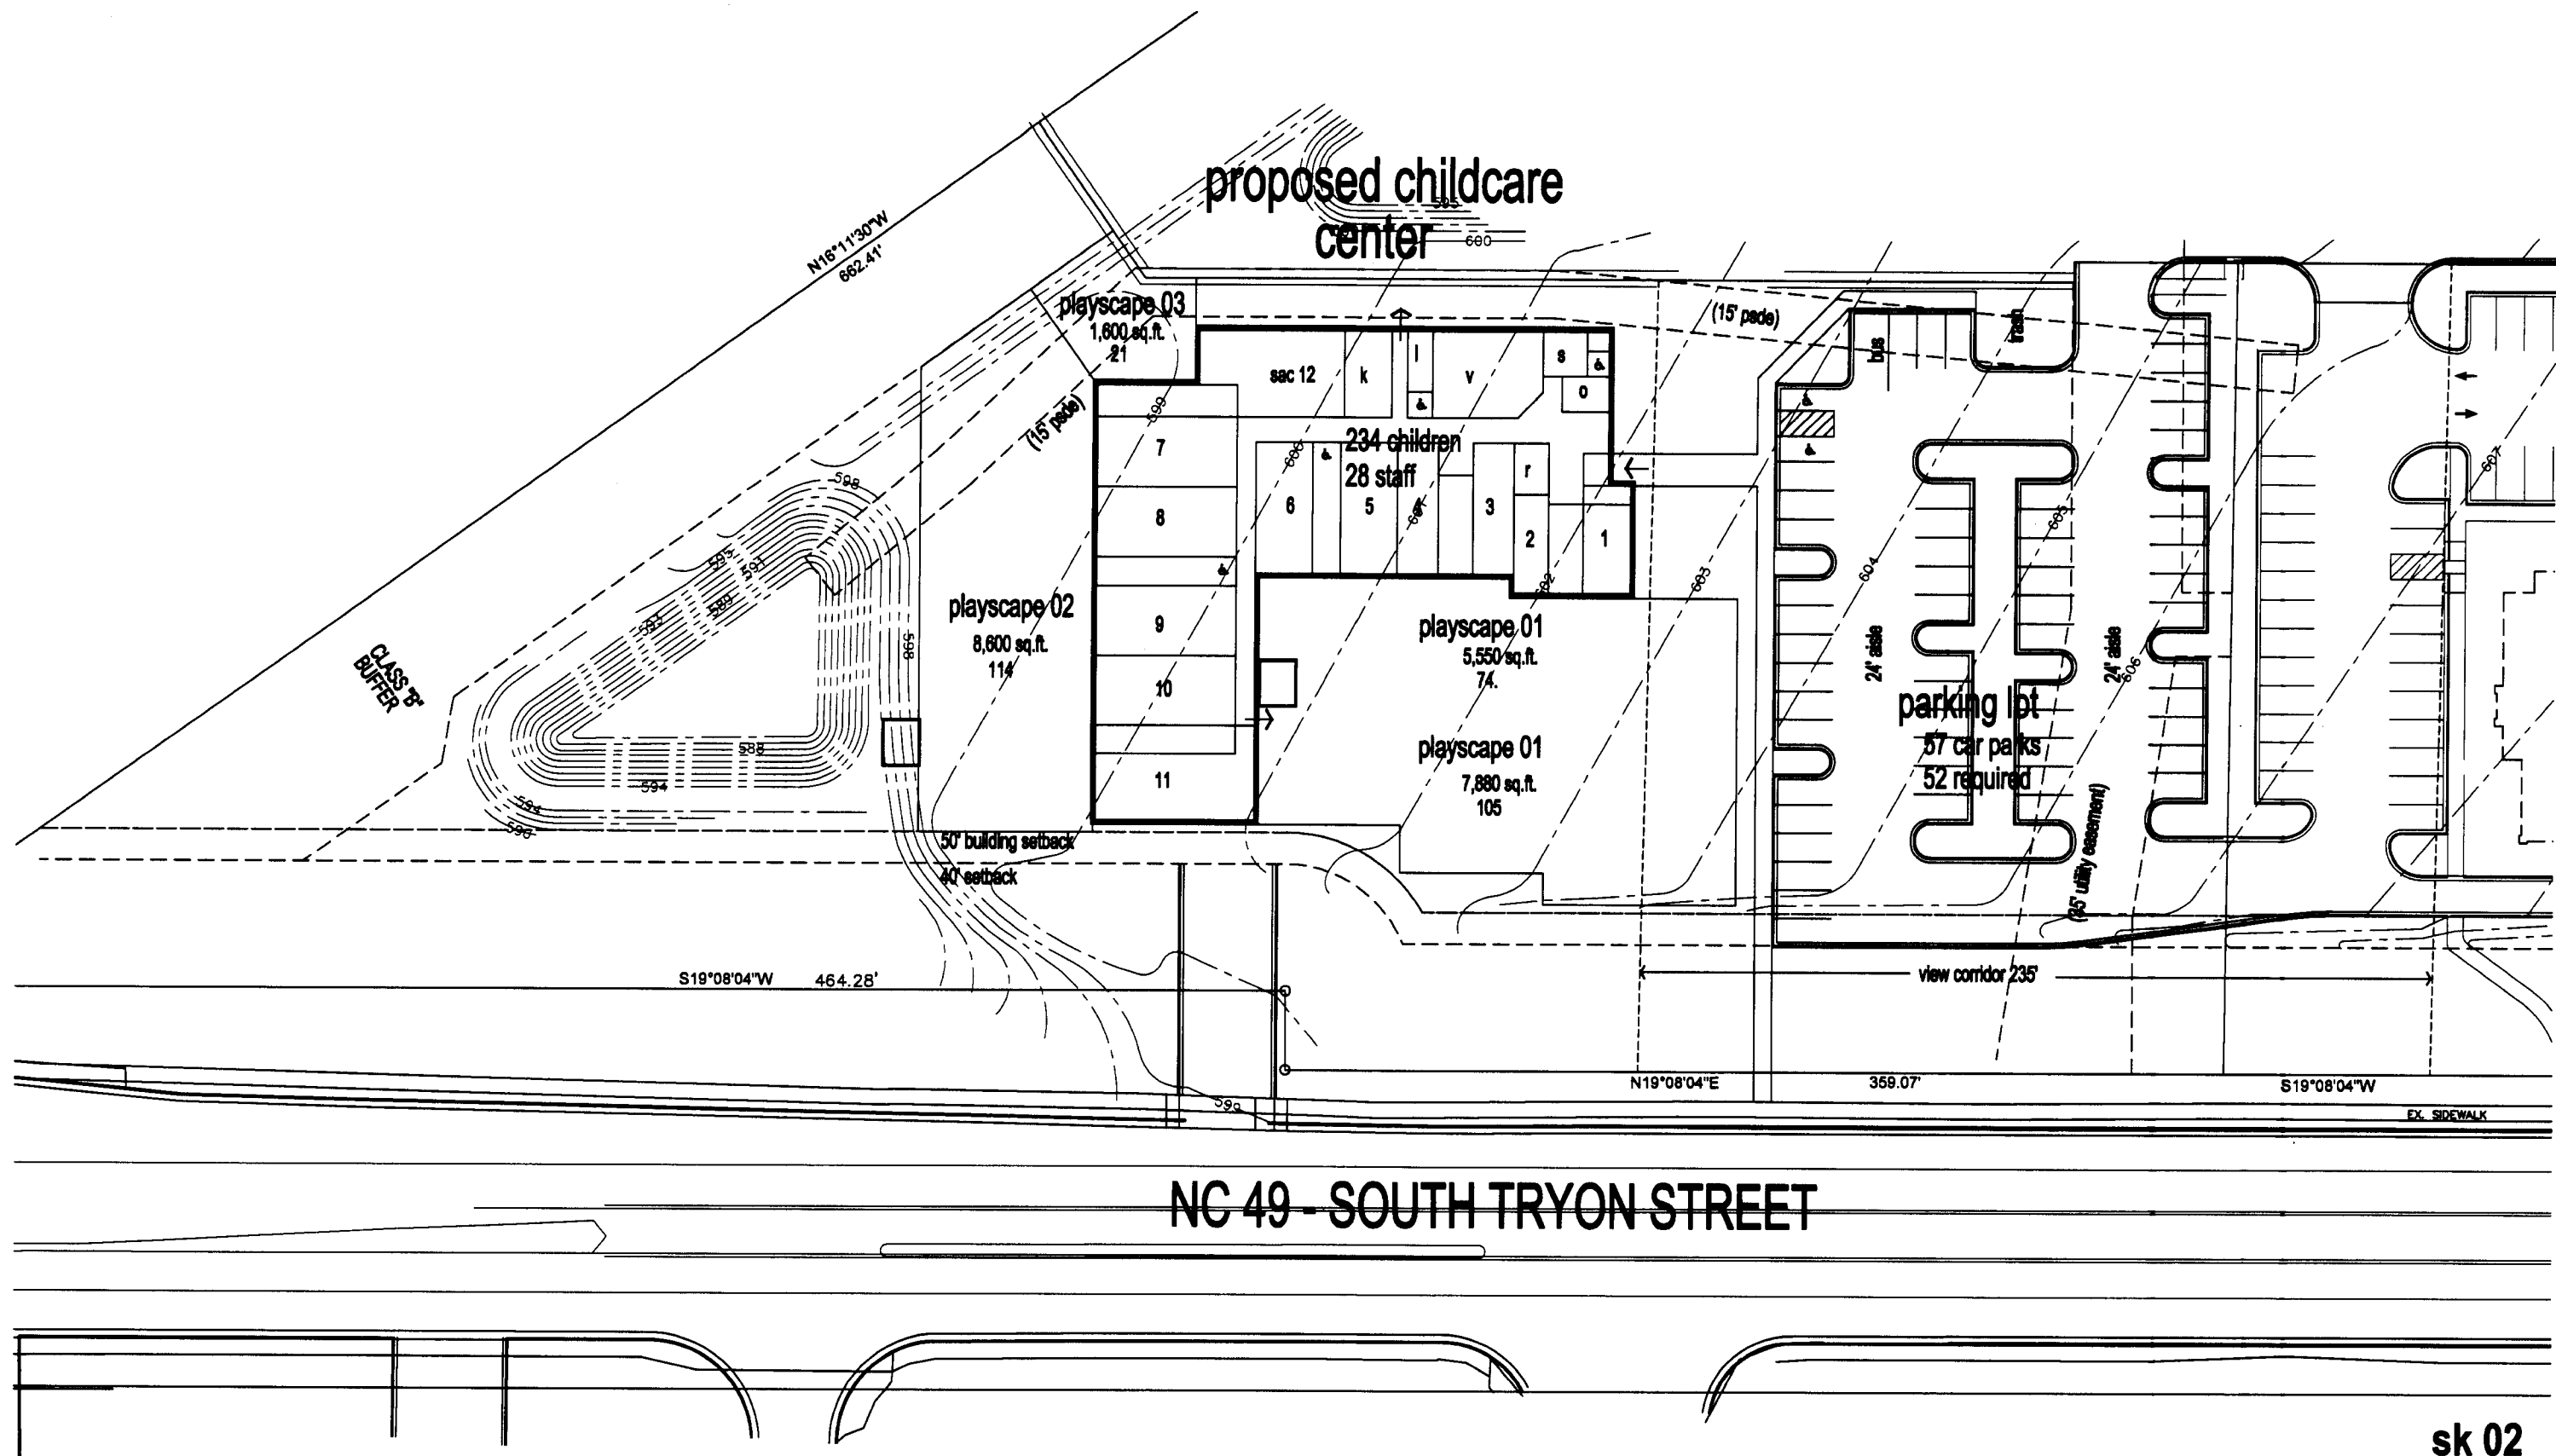

overall concept site plan

1" = 50' (11" x 17") 200 ft

note: this proposal is subject to site survey and development approval(s) from the relevant authority.
this drawing shall not be copied or used without authorisation and is protected by copyright.

south tryon street, charlotte, north carolina



NC0002: june_2007
issue P2 - 28/06/07
drawn by - c.j.r.