


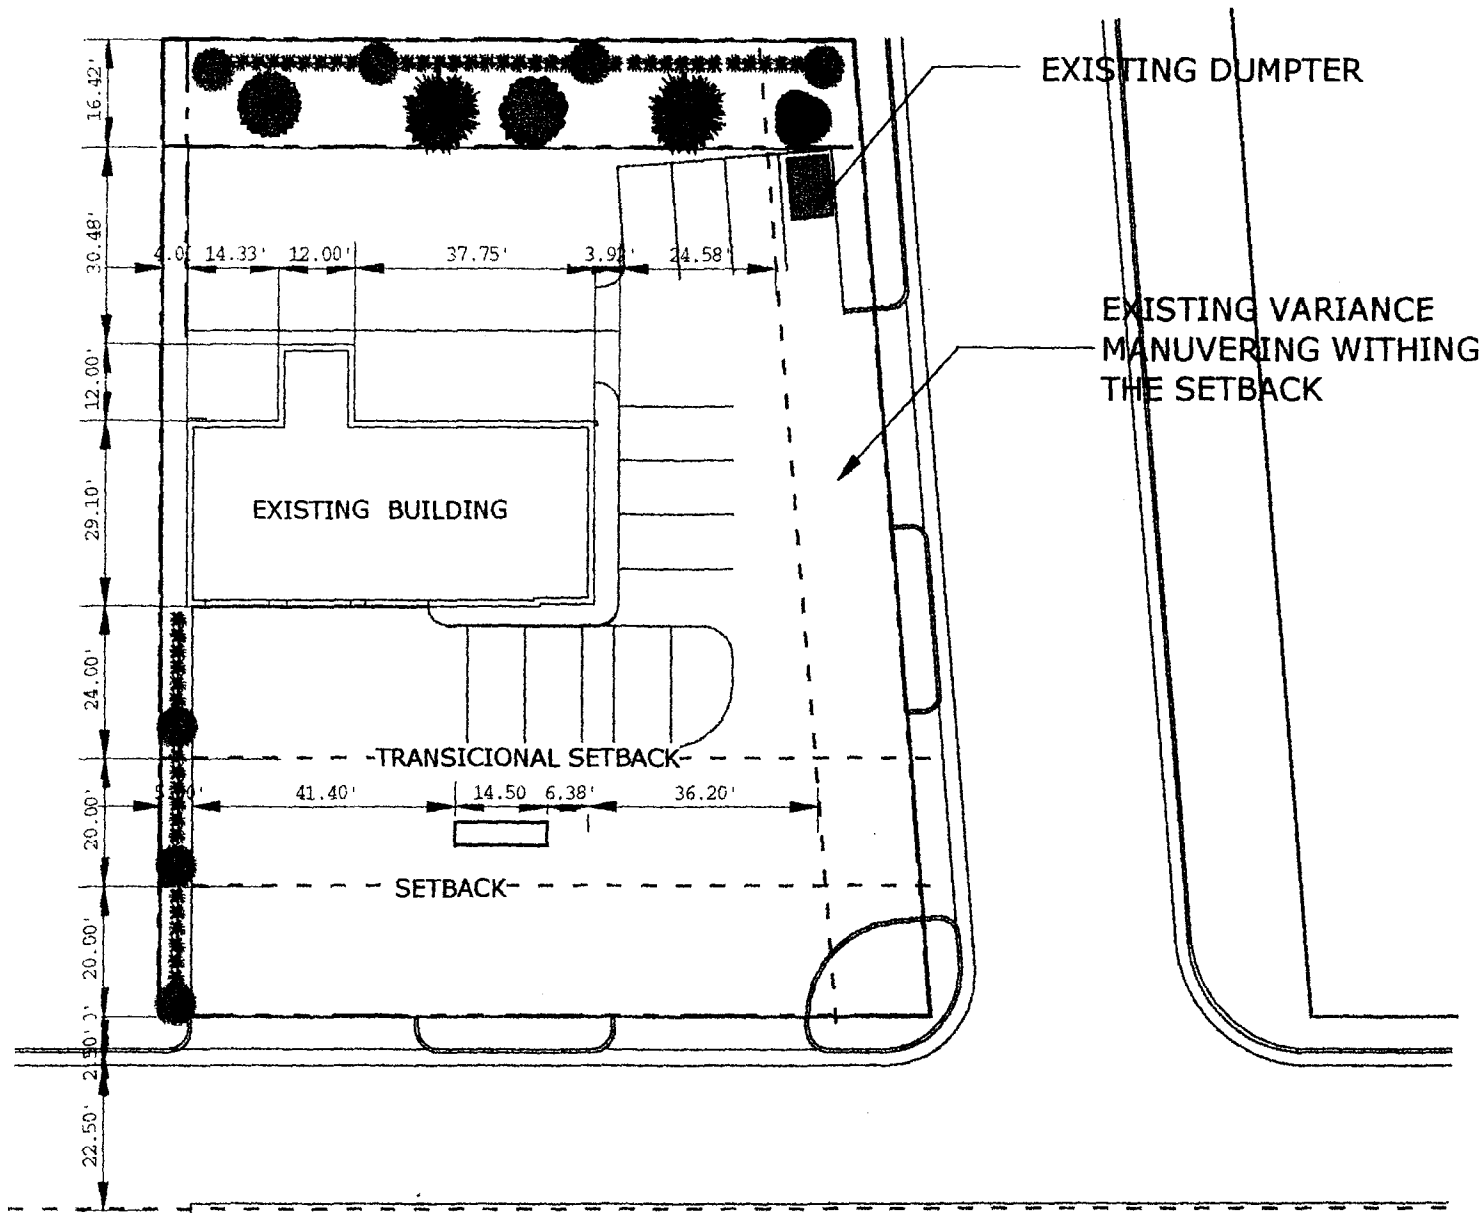

MORALES DESIGNS
AND ASSOCIATES

7207 ICON WAY.
CHARLOTTE, N.C. 28216
PHONE (704) 573-0911
CELL (704) 363-8142

Project: SPEEDY CAR CARE
3100 THE PLAZA
CHARLOTTE, NORTH CAROLINA

Sheet Title: EXISTING SITE PLAN
SCALE NOTED

Project Designer: MORALES

DRAWN BY: MORALES

DATE DRAWN: 10-16-2007

Revisions:


Project Number: 0705-300

Sheet: A-1 OF 1

1 EXISTING SITE PLAN
A-1 SCALE: 1" = 40'-0"

2008-28

EXHIBIT # 6

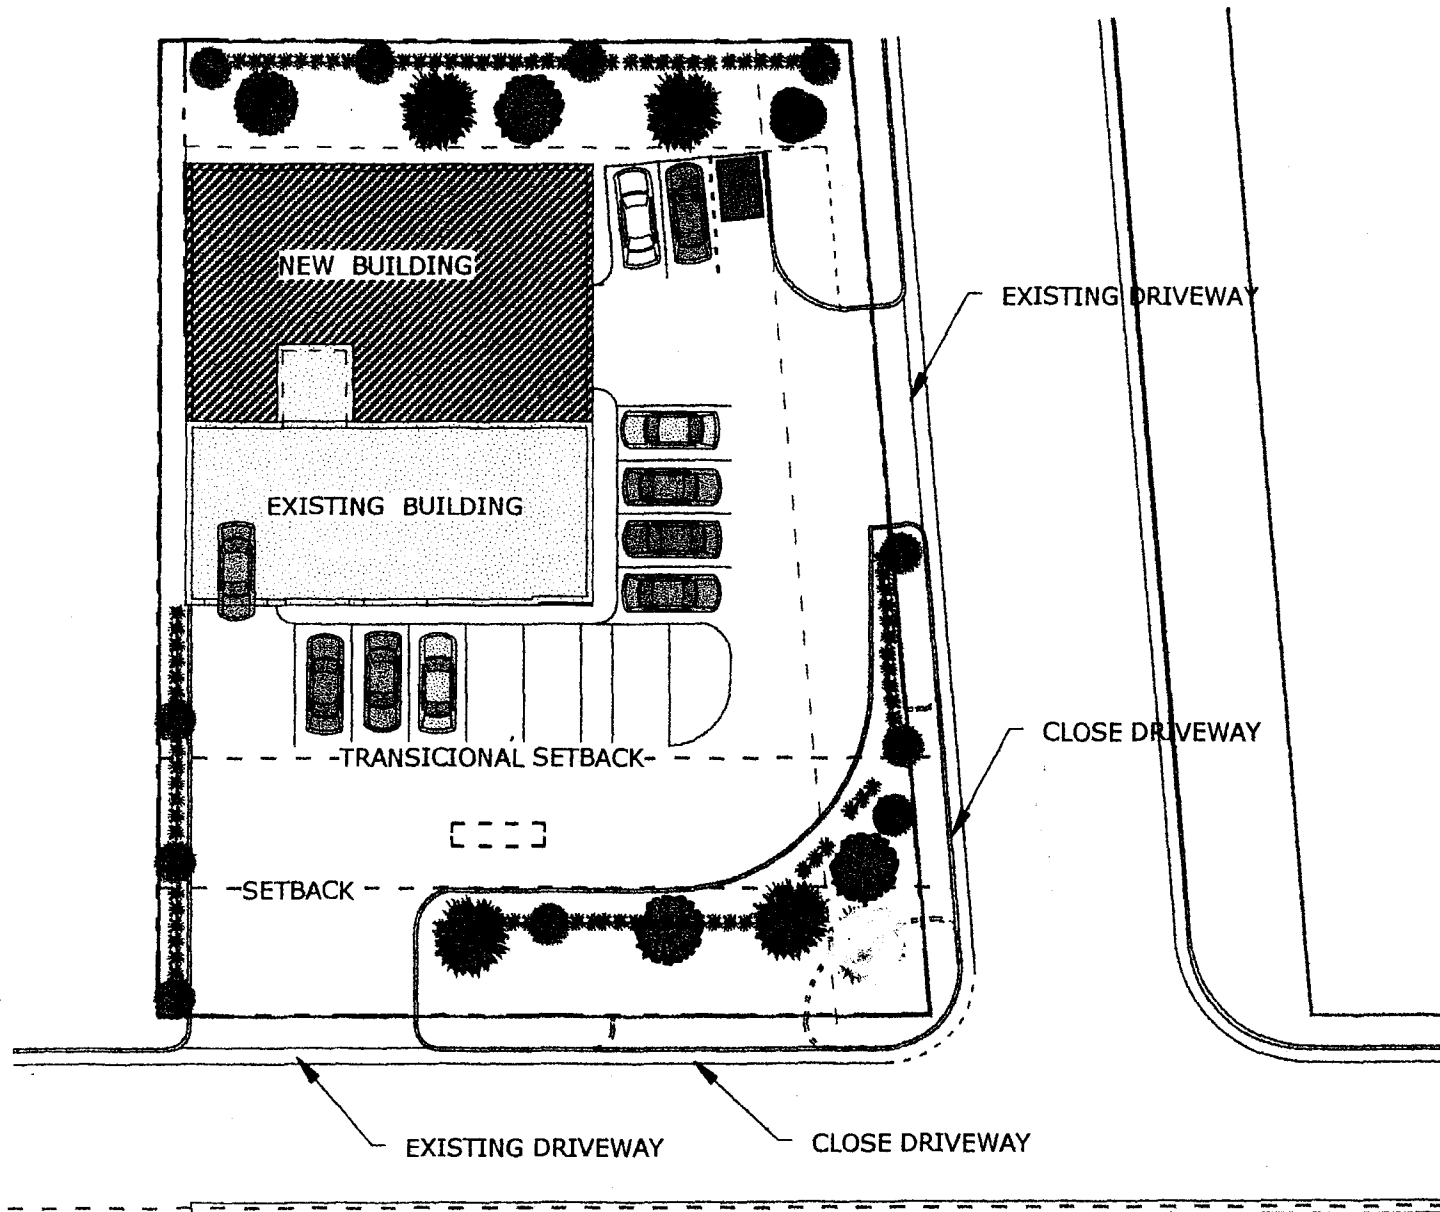

MORALES DESIGNS
AND ASSOCIATES



7207 ICON WAY.
CHARLOTTE, N.C. 28216
PHONE (704) 573-0911
CELL (704) 363-8142

Project
SPEEDY CAR CARE
3100 THE PLAZA
CHARLOTTE, NORTH CAROLINA

Sheet Title
NEW SITE PLAN EXISTING R/W

SCALE NOTED

Project Designer
MORALES

DRAWN BY:
MORALES

DATE DRAWN:
4-10-2007

Project Number
0705-300

Sheet Of
A-2 1 OF 1

EXHIBIT # 2

1 NEW SITE PLAN
A-2 SCALE: 1" = 30'-0"

MORALES DESIGNS
AND ASSOCIATES



7207 ICON WAY,
CHARLOTTE, N.C. 28216
PHONE (704) 573-0911
CELL (704) 363-8142

Project
SPEEDY CAR CARE
3100 THE PLAZA
CHARLOTTE, NORTH CAROLINA

Sheet Title
NEW SITE PLAN TRANSITIONAL R/W

SCALE NOTED

Project Designer
MORALES

DRAWN BY:
MORALES


DATE DRAWN:
4-10-2007

Revisions

Project Number
0705-300


Sheet OF
A-3 3 OF 5

EXHIBIT # 8

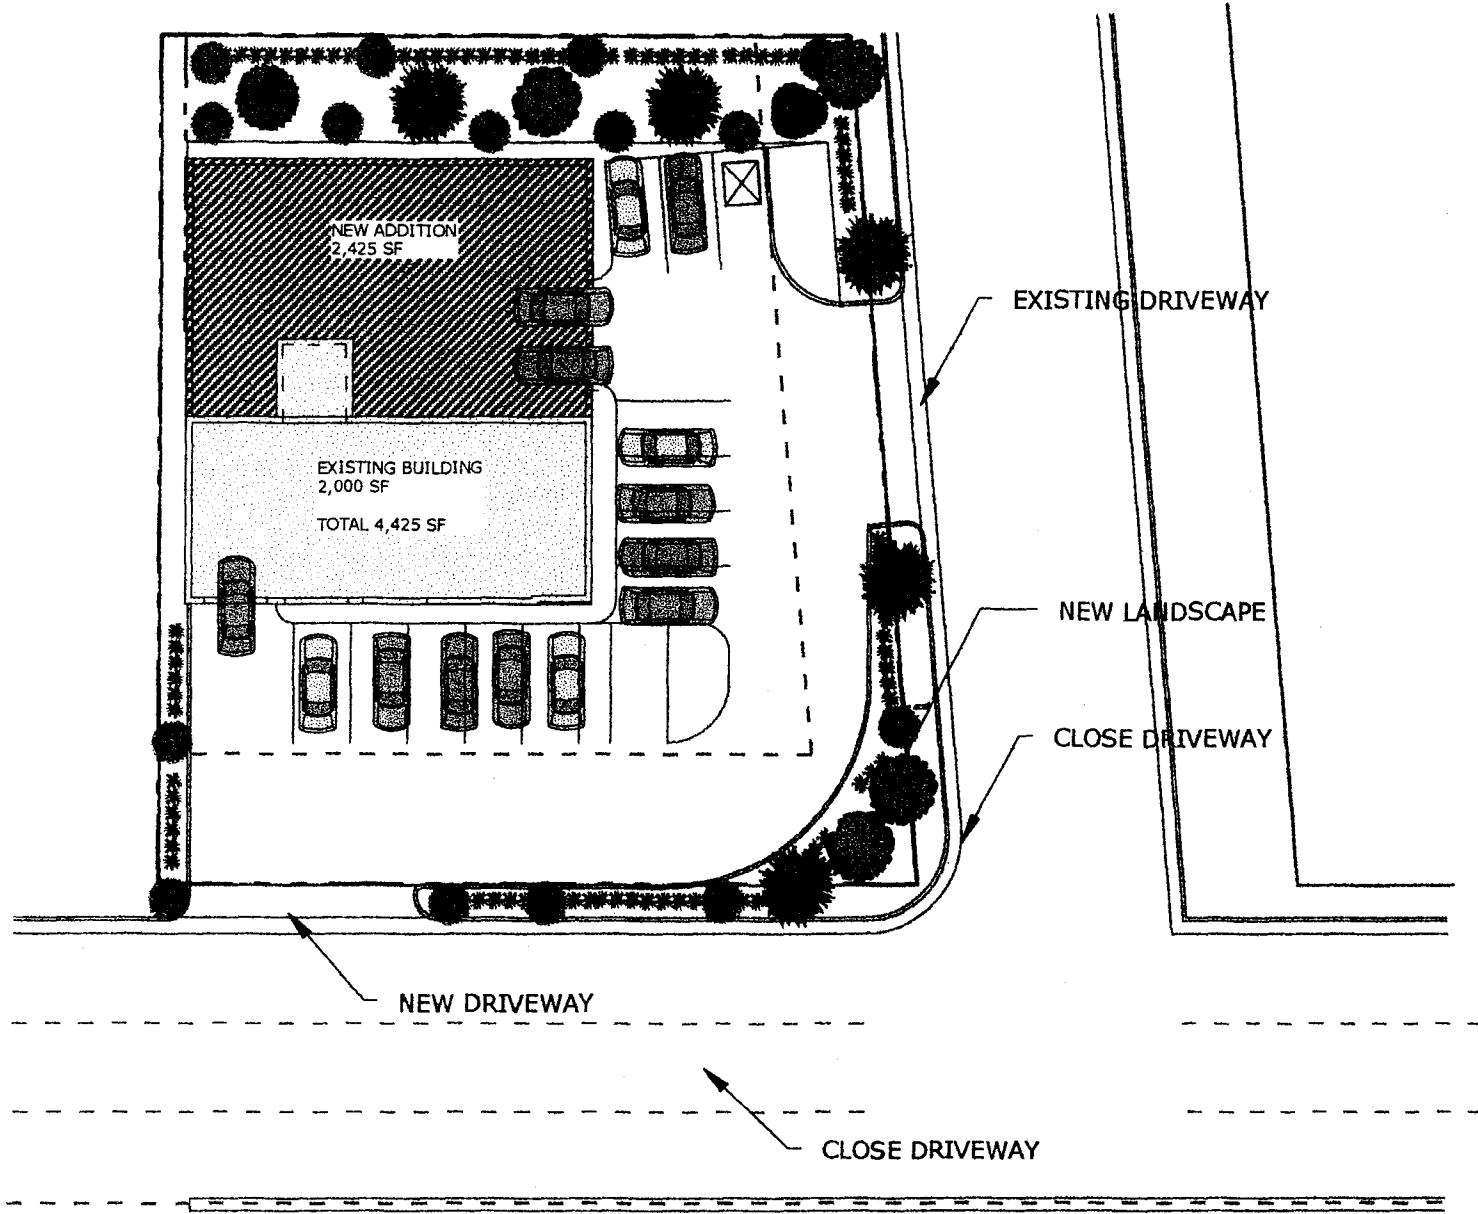


1
A-3


NEW SITE PLAN
SCALE: 1" = 30'-0"

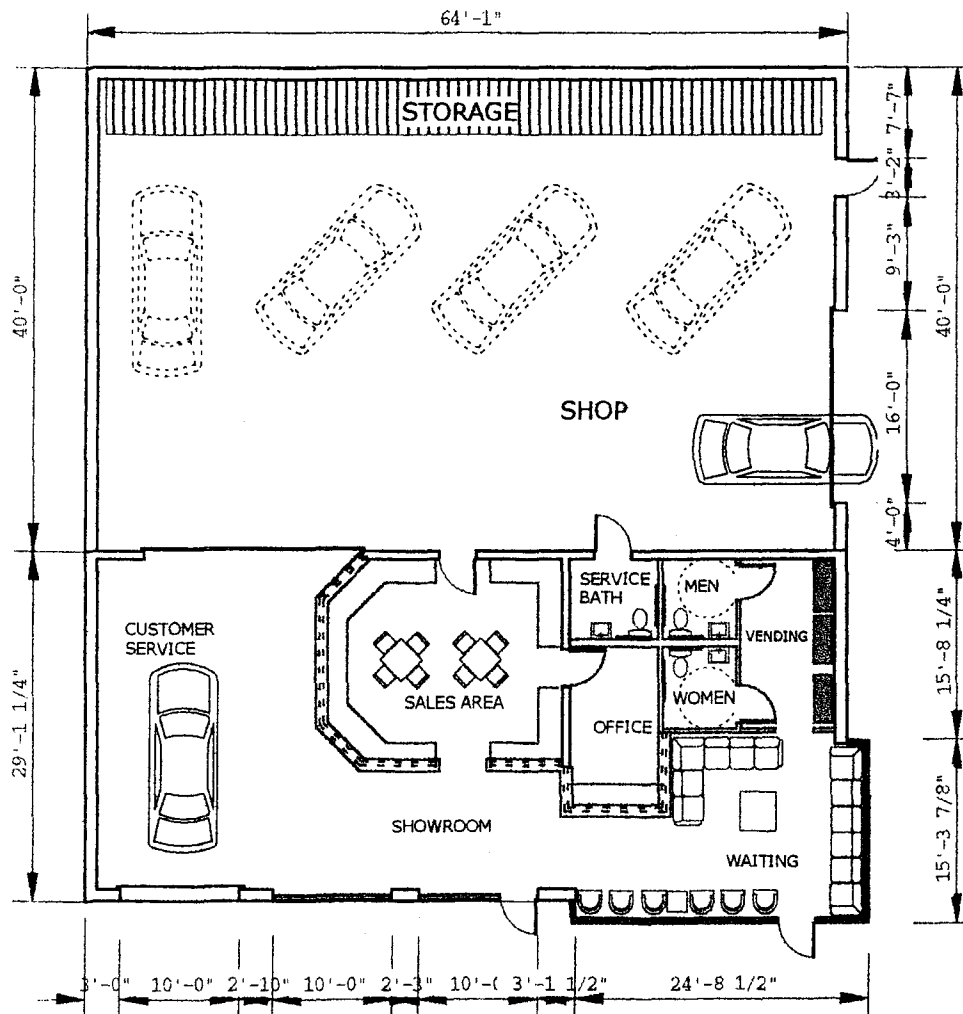

1 NEW FLOOR PLAN
A-5 SCALE: 1/8" = 1'-0"

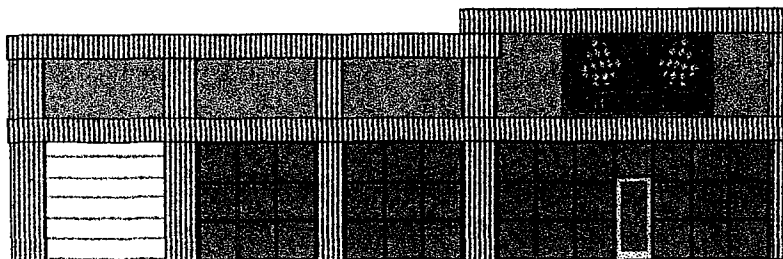

2 FRONT ELEVATION
A-5 SCALE: 1/4" = 1'-0"

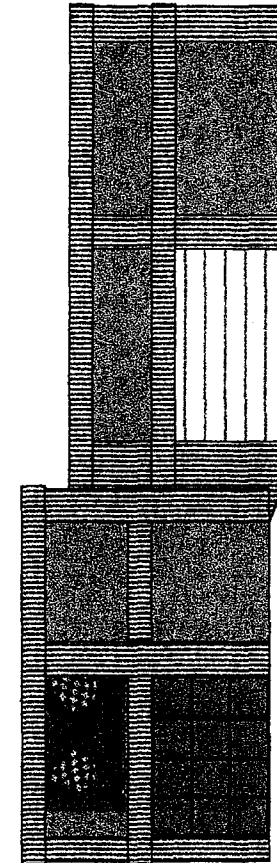

3 SIDE ELEVATION
A-5 SCALE: 1/4" = 1'-0"

MORALES DESIGNS
AND ASSOCIATES

7207 ICON WAY.
CHARLOTTE, N.C. 28216
PHONE (704) 573-0911
CELL (704) 363-8142

Project
SPEEDY CAR CARE
3100 THE PLAZA
CHARLOTTE, NORTH CAROLINA

Sheet Title
NEW FLOOR PLAN AND ELEVATIONS
SCALE NOTED

Project Designer
MORALES
DRAWN BY:
MORALES
DATE DRAWN:
4-10-2007
Revisions

Project Number
0705-300
Sheet OF
A-5 5 OF 6