



ARCHITECTURAL

LOCAL DWG NO.	TITLE
LOCAL-000	COVER PAGE & DRAWING INDEX
LOCAL-000.1	PROJECT STATUS & ZONING CALCULATIONS AND GENERAL NOTES
LOCAL-000.2	SEWERAGE EXCEPTIONS OVERVIEW & CALCULATIONS
LOCAL-000.3	STREET TREE EXCEPTION OVERVIEW
LOCAL-011	SITE SEWERAGE LOCATION PLAN
LOCAL-081	BUILDING ELEVATIONS SHEET 1: NORTH AND SOUTH ELEVATIONS
LOCAL-082	BUILDING ELEVATIONS SHEET 2: WEST ELEVATION
LOCAL-083	BUILDING ELEVATIONS SHEET 3: EAST ELEVATION

SCALE	LATEST DATE
—	15 AUG 2008
—	15 AUG 2008
—	15 AUG 2008
—	15 AUG 2008
1"=20'-0"	15 AUG 2008
1"=20'-0"	15 AUG 2008
1"=20'-0"	15 AUG 2008
1"=20'-0"	15 AUG 2008

Architect

PE DOBBS FREED & PARTNERS Architects LLP
28 Pine Street
New York, NY 10005
(212) 755-5122

Associate Architects

LITTLE DIVERSIFIED ARCHITECTURAL CONSULTING
6815 Westpark Drive
Charlotte, NC 28217
(704) 535-6398

Structural Engineer

LESLIE E. ROBERTSON ASSOCIATES, PLLP
38 Broad Street, 47th Floor
New York, NY 10048
(212) 255-8000

MEP & Vertical Transportation

Engineers

JACOB BALBE &
20 Pine Street
New York, NY 10038
(212) 558-8000

STATE

[illegible]

UNMUD OPTION



DRAWING TITLE

DRAWN

CHECKED

80M F DATE

PROJECT NO. _____

DRAWING NO. _____ REVISION NO. _____

UO-A-000

PHILIP CORRIE & PARTNERS
Architects LLP

400 MLK BLVD. CHARLOTTE NORTH CAROLINA

UMUD OPTION URBAN DESIGN REVIEW APPLICATION SUBMITTAL NUMBER 1 RESUBMITTAL #1 15 AUG 2008 1

Project Participants

Owner/Project Manager MOF Complex
City of Charlotte
600 East Fourth Street, 14th floor
Charlotte, NC 28202

Architect HOF Complex
Pat Cobb Freed & Partners
88 Pine Street
New York, NY 10005

Associate Architect HGF Complex
 5815 Westpark Drive
 Charlotte, NC 28217

Office Tower Component

Office Tower Developer
Lauth Property Group
4201 Congress Street, Suite 375
Charlotte, NC 28209

Office Tower Associate Architect
LS3P ASSOCIATES LTD.
227 West Trade Street, Suite 700
Charlotte, NC 28202


Project Consultants

Traffic
Kubinka Transportation Group Inc.
800 West Street Suite 202
Charlotte, NC 28208

Clark
McGinn & Creed
8020 Tower Point Drive
Charlotte, NC 28227

Parking
Walker Parking Consultants
500 West Valley Road, Suite 500
Wayne, PA 19087

FOR PUBLIC HEARING
PETITION NUMBER: 2008-120

 

 FOR PUBLIC HEARING
PETITION NUMBER: 2008-120





AERIAL VIEW FROM CORNER OF S. CALDWELL STREET & E. STONEWALL STREET

* SIGN CONTAINS VIDEO BOARD WHICH MAY HAVE MOVING IMAGES.
 ** SIGN CONTAINS CHANGEABLE LED DISPLAY



EYE LEVEL VIEW FROM E. MARTIN LUTHER KING JR. BOULEVARD


UMUD OPTION STREET TREE EXCEPTION

Overview:
An exception is requested to provide an alternate arrangement for the street trees required for Martin Luther King Blvd. frontage. Under the street tree requirements, the foliage of the site would require that 100 trees be planted at a very fast spacing rate in a dense strip on Martin Luther King Blvd. This would result in a dense strip of trees that would not be visible from the street. The exception requests that the street trees be planted in a more spaced out manner along the boulevard, but that the trees be planted in the open right of way of the boulevard in front of the building. The exception requests that the trees be planted in a more spaced out manner along the boulevard, but that the trees be planted in the open right of way of the boulevard in front of the building. The exception requests that the trees be planted in a more spaced out manner along the boulevard, but that the trees be planted in the open right of way of the boulevard in front of the building.

This requested exception is based on both functional and urban design considerations. Functionally, the NASCAR Hall of Fame is a large building that would require a large amount of parking. The exception requests that the trees be planted in a more spaced out manner along the boulevard, but that the trees be planted in the open right of way of the boulevard in front of the building. The exception requests that the trees be planted in a more spaced out manner along the boulevard, but that the trees be planted in the open right of way of the boulevard in front of the building.



COMPETITION RENDERING OF CEREMONIAL EVENT

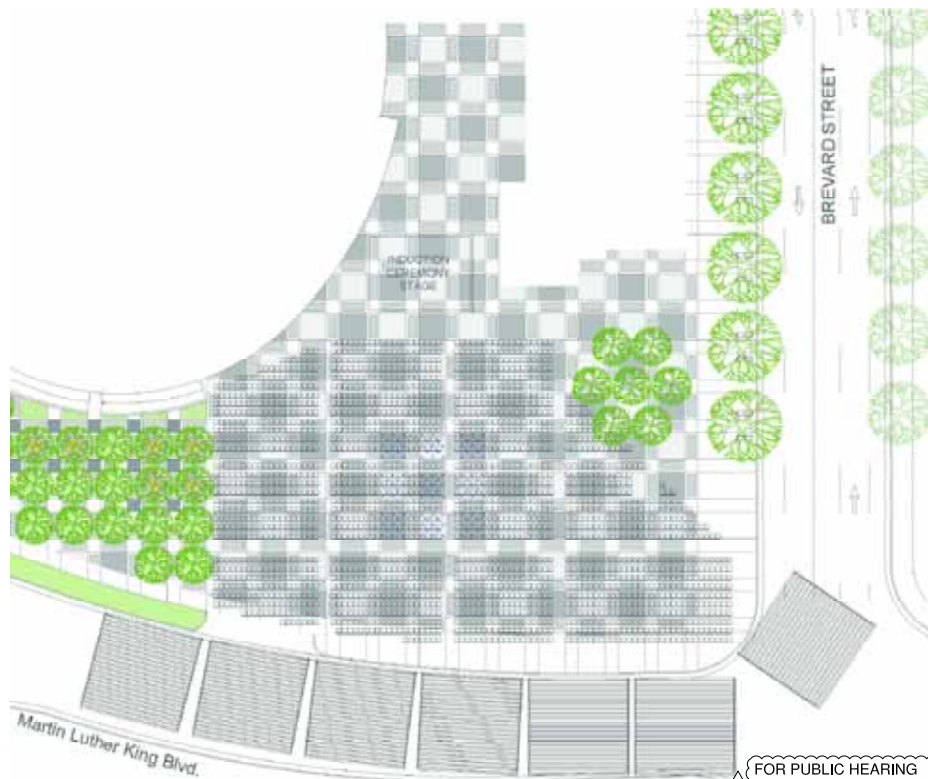

PLAN DIAGRAM CEREMONIAL EVENT

FOR PUBLIC HEARING
PETITION NUMBER: 2008-120



Architect

101 1000 PINE A PARTNERS ARCHITECT LLP
400 Pine Street
New York, NY 10038
(212) 754-1000

Associate Architects

101 1000 PINE A PARTNERS ARCHITECT LLP
400 Pine Street
New York, NY 10038
(212) 754-1000

Structural Engineer

101 1000 PINE A PARTNERS ARCHITECT LLP
400 Pine Street
New York, NY 10038
(212) 754-1000

MEP & Vertical Transportation Engineers

101 1000 PINE A PARTNERS ARCHITECT LLP
400 Pine Street
New York, NY 10038
(212) 754-1000


STAMP



No. Date Revision

1. 06/12/08 06/12/08 PER COMMENTS

UMUD OPTION

 

DRAWING TITLE

STREET TREE EXCEPTION OVERVIEW

DRAWN CHECKED


SCALE DATE 23 MAY 2008

PROJECT NO. 0612

DRAWING NO. REVISION NO.

UO-A-000.3

YVES COHEN PIRNIO & PARTNERS
Architects LLP

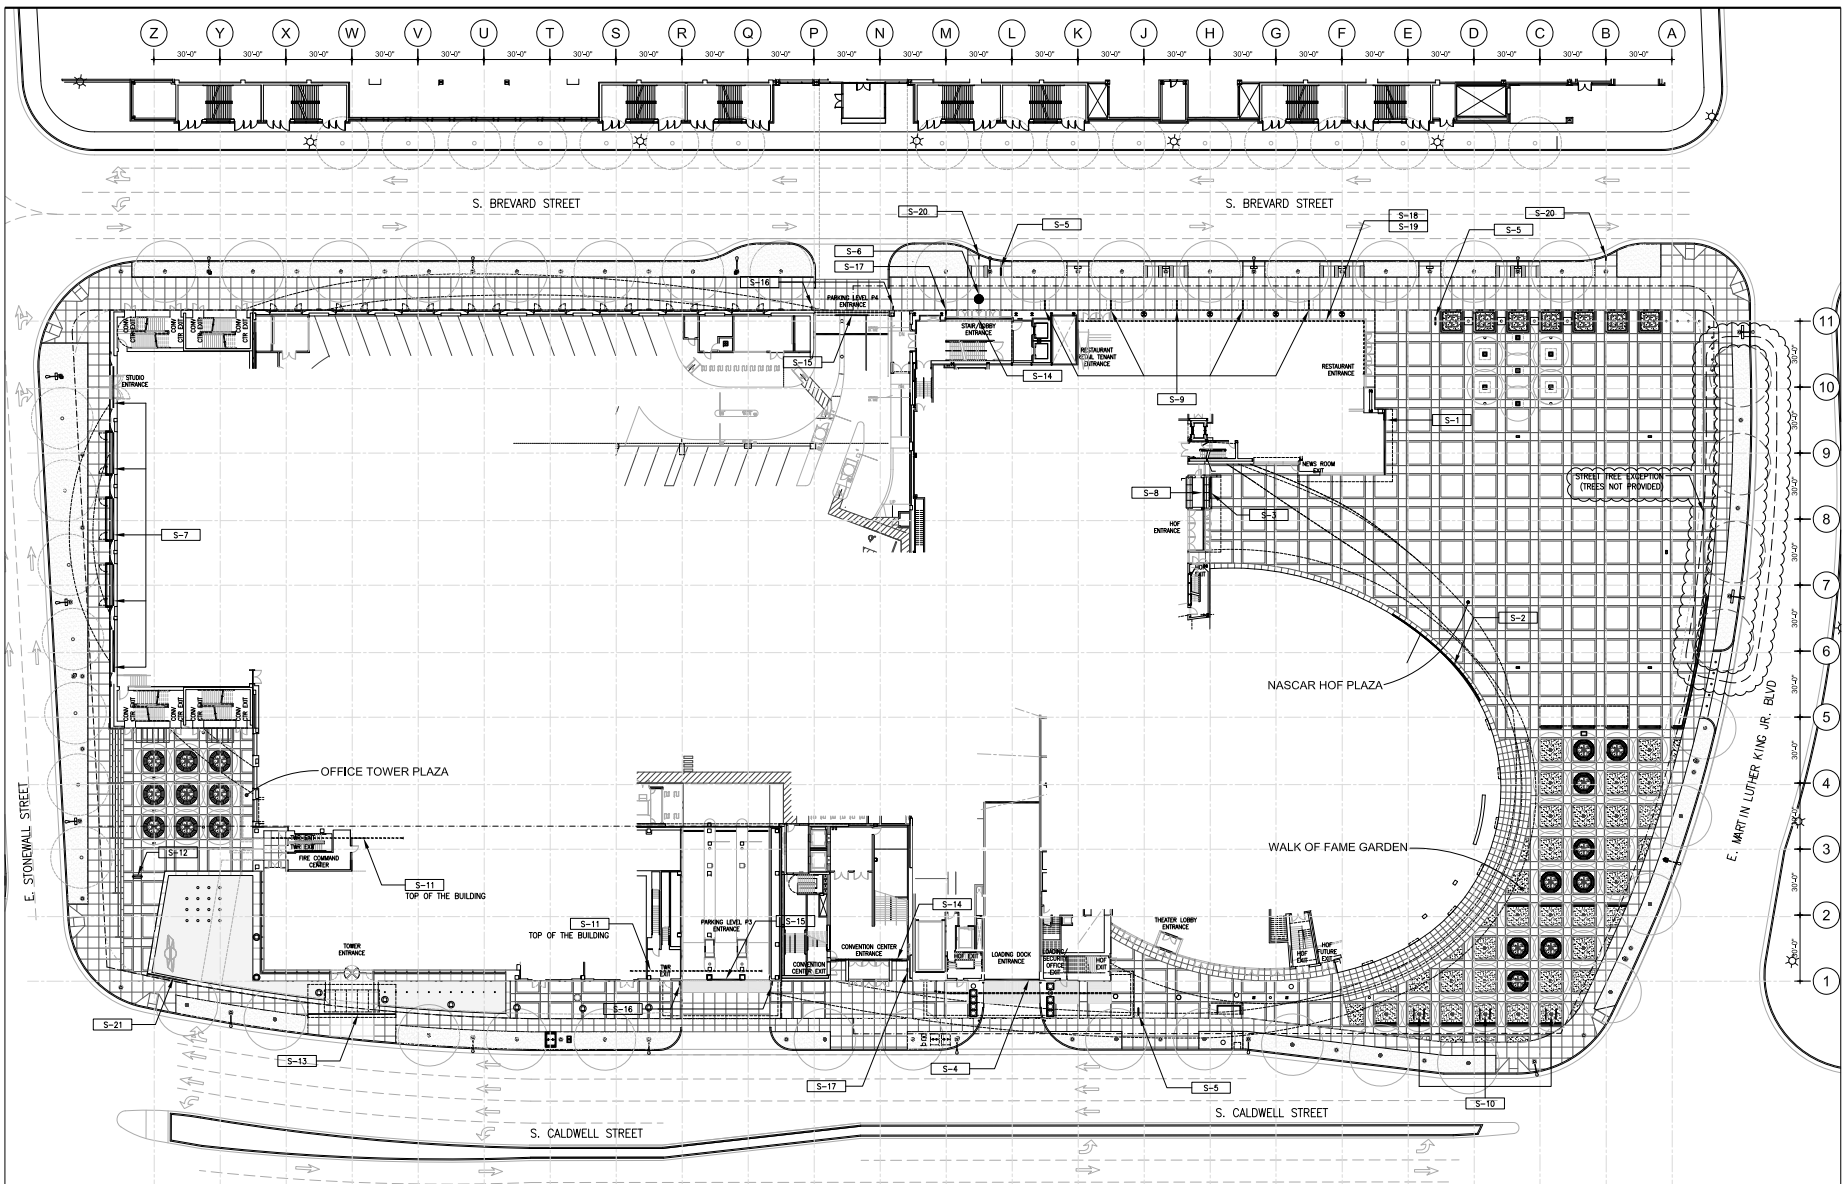


No	Sign	Qty	Size (HxW)	Description
S1	NHOF Video Board and Building Identification	1	24'x30'	Combination Video Board Building Identification sign, illuminated
S2	NHOF Main Exterior Building Identification	1	2' x 70'	Building Identification Sign
S3	Exterior Ticket Booth Identification Sign	1	1'x10'	Mounted above ticket booth canopy
S4	Loading Dock Identification	1	1'x25'	Flush mounted on door
S5	Site Directory Orientation	3	5'x15'	Freestanding Monolith
S6	Site Wayfinding Marker	1	5' dia.	Mounted in pavement
S7	Flush Wall Mounted Banner	5	15'x20'	Illuminated
S8	Flush Wall Mounted Banner	3	28'x5'	Illuminated
S9	Projecting Wall Mounted Banner	5	28'x5'	Projecting 5' from building face
S10	Pylon Mounted Banner	3	28'x5'	Banners 28'x5' mounted on 2 sides of 60' high tubular framed pylon
S11	Office Tower Logo Sign	2	10'x60'	Flush mounted illuminated
S12	Office Tower Monument Sign	1	5'x15'	Freestanding Monolith
S13	Office Tower Identification Sign	1	1'x45'	Mounted above entry canopy
S14	Convention Center Identification Sign	2	1'x30'	Mounted above Entry doors
S15	Parking Identification Sign, flush	2	2'x15'	Mounted above parking entry
S16	Parking Identification Sign, projecting	4	2' dia.	Mounted adjacent to parking entry
S17	Convention Center Wayfinding Sign	3	6'x3'	Wall mounted flush adjacent to entry
S18	Retail/Restaurant Identification Sign Flush	3	4'x15'	Size allowance within zone reserved for future tenants
S19	Retail/Restaurant Identification Sign 3D	3	3'x15'	Size allowance within zone reserved for future tenants
S20	Bus Drop Off Sign	2	2' dia.	Pole mounted
S21	Office Tower Address Sign	1	1'x30'	

FOR PUBLIC HEARING
PETITION NUMBER: 2008-120



No. Date Revision
1 20-08 0612 (SEE SIGNAGE FOR COMMENTS)

UMUD OPTION

 

DRAWING TITLE

SITE
SIGNAGE LOCATION
PLAN


DRAWN CHECKED
SCALE DATE
1" = 20'-0" 23 MAY 2008

PROJECT NO. 0612


DRAWING NO. REVISION NO.

UO-A-011

FIS CORP. (FIS) & PARTNERS
Architects LLP

 

HALL OF FAME CONVENTION CENTER

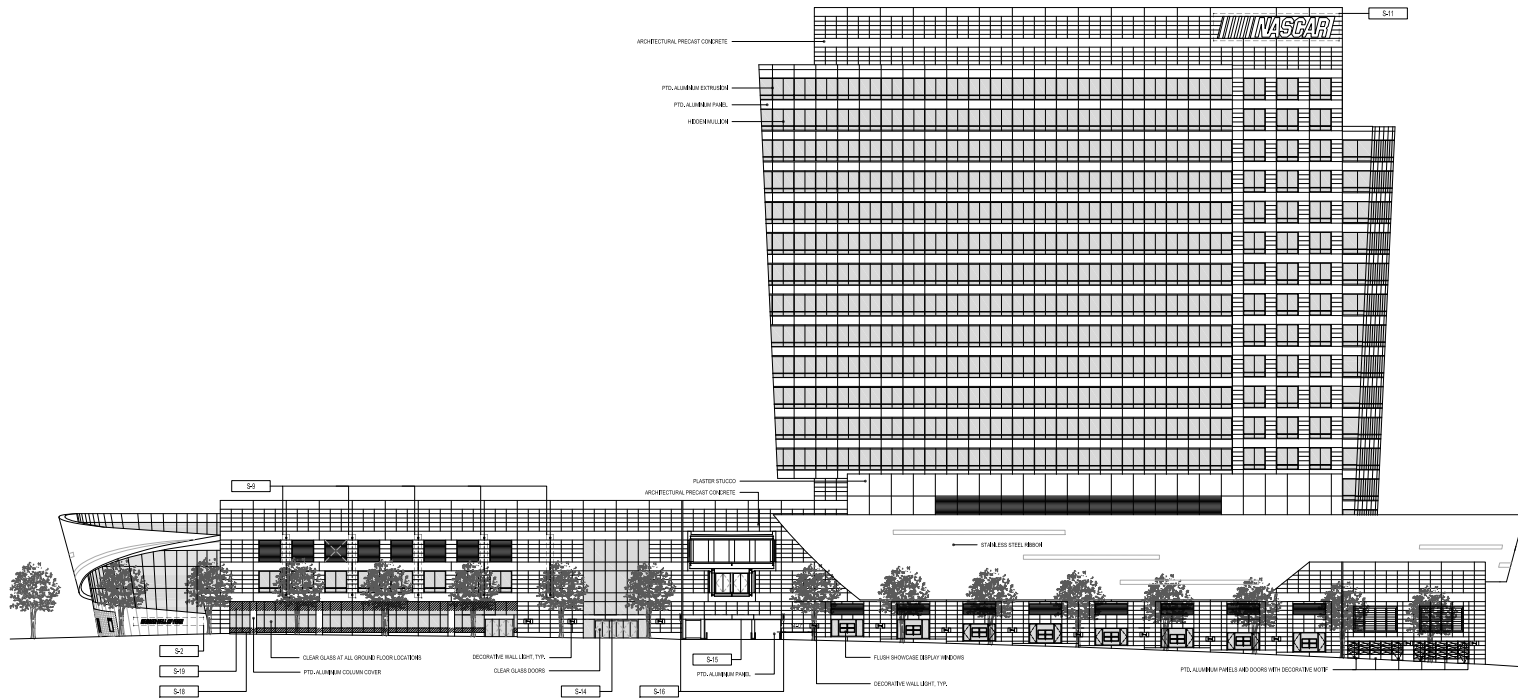


TO MECH. SCREEN	EL. +108.00	28'-0"
MECH. PENETRATION	EL. +108.00	14'-0"
LEVEL 18	EL. +108.00	14'-0"
LEVEL 18	EL. +108.00	14'-0"
LEVEL 17	EL. +108.00	14'-0"
LEVEL -1	EL. +108.00	14'-0"
LEVEL -2	EL. +108.00	14'-0"
1 WEST ELEVATION
BREVARD STREET

No	Sign	Qty	Size (HxW)	Description
S1	NHOF Video Board and Building Identification	1	24'x30'	Combination Video Board Building Identification sign, illuminated
S2	NHOF Main Exterior Building Identification	1	2' x 70'	Building Identification Sign
S3	Exterior Ticket Booth Identification Sign	1	1'x10'	Mounted above ticket booth canopy
S4	Loading Dock Identification	1	1'x25'	Flush mounted on door
S5	Site Directory Orientation	3	5'x15'	Freestanding Monolith
S6	Site Wayfinding Marker	1	5' dia.	Mounted in pavement
S7	Flush Wall Mounted Banner	5	15'x20'	illuminated
S8	Flush Wall Mounted Banner	3	28'x5'	illuminated
S9	Projecting Wall Mounted Banner	5	28'x5'	Projecting 5' from building face
S10	Pylon Mounted Banner	3	28'x5'	Banners 28'x5' mounted on 2 sides of 60' high tubular framed pylon
S11	Office Tower Logo Sign	2	10'x60'	Flush mounted illuminated
S12	Office Tower Monument Sign	1	5'x15'	Freestanding Monolith
S13	Office Tower Identification Sign	1	1'x45'	Mounted above entry canopy
S14	Convention Center Identification Sign	2	1'x30'	Mounted above Entry doors
S15	Parking Identification Sign, flush	2	2'x15'	Mounted above parking entry
S16	Parking Identification Sign, projecting	4	2' dia.	Mounted adjacent to parking entry
S17	Convention Center Wayfinding Sign	3	6'x3'	Wall mounted flush adjacent to entry
S18	Retail/Restaurant Identification Sign Flush	3	4'x15'	Size allowance within zone reserved for future tenants
S19	Retail/Restaurant Identification Sign 3D	3	3'x15'	Size allowance within zone reserved for future tenants
S20	Bus Drop Off Sign	2	2' dia	Pole mounted
S21	Office Tower Address Sign	1	1'x30'	

FOR PUBLIC HEARING
PETITION NUMBER: 2008-120

 

DRAWING TITLE
**BUILDING ELEVATIONS
SHEET 2
WEST ELEVATION**

DRAWN: CHECKED:

SCALE: DATE: 23 MAY 2008

PROJECT NO: 0612

DRAWING NO: REVISION NO:

UO-A-182

Architect

PER CORR FRED & PARTNERS ARCHITECTS LLP
800 7th Street
New York, NY 10003
(212) 779-0707

Associate Architects

STEFLE CONSULTING ARCHITECTURAL CONSULTING
3015 Westview Drive
Columbia, MD 21047
(410) 739-0800

Structural Engineer

LESTER L. KACHTENBACH ASSOCIATES LLP
200 West Street, 20th Floor
New York, NY 10006
(212) 779-0800

MEP & Vertical Transportation Engineers

JAMES SAUER & ASSOCIATES
100 West Street, 20th Floor
New York, NY 10006
(212) 779-0800

STAMP



No. Date Revision

1 Initial Review for Comments