
 


Parking
Walker Parking Consultants
500 West Valley Road, Suite 800
Wayne, PA 19087

 

Applicable Zoning Analysis and Calculations

Urban Open Space Requirements

Urban Open Space Tree Requirement

Off Street Loading Requirements

General Notes



STAMP



[illegible]



DRAWING TITLE

PROJECT STATISTICS /
ZONING CALCULATIONS
AND GENERAL NOTES

DRAWN	CHECKED
SCALE	DATE 23 MAY 2008
PROJECT NO.	0612
DRAWING NO.	REVISION NO.

UO-A-000.1


THE OVER ENGINEER & PARTNERS
Architects LLP

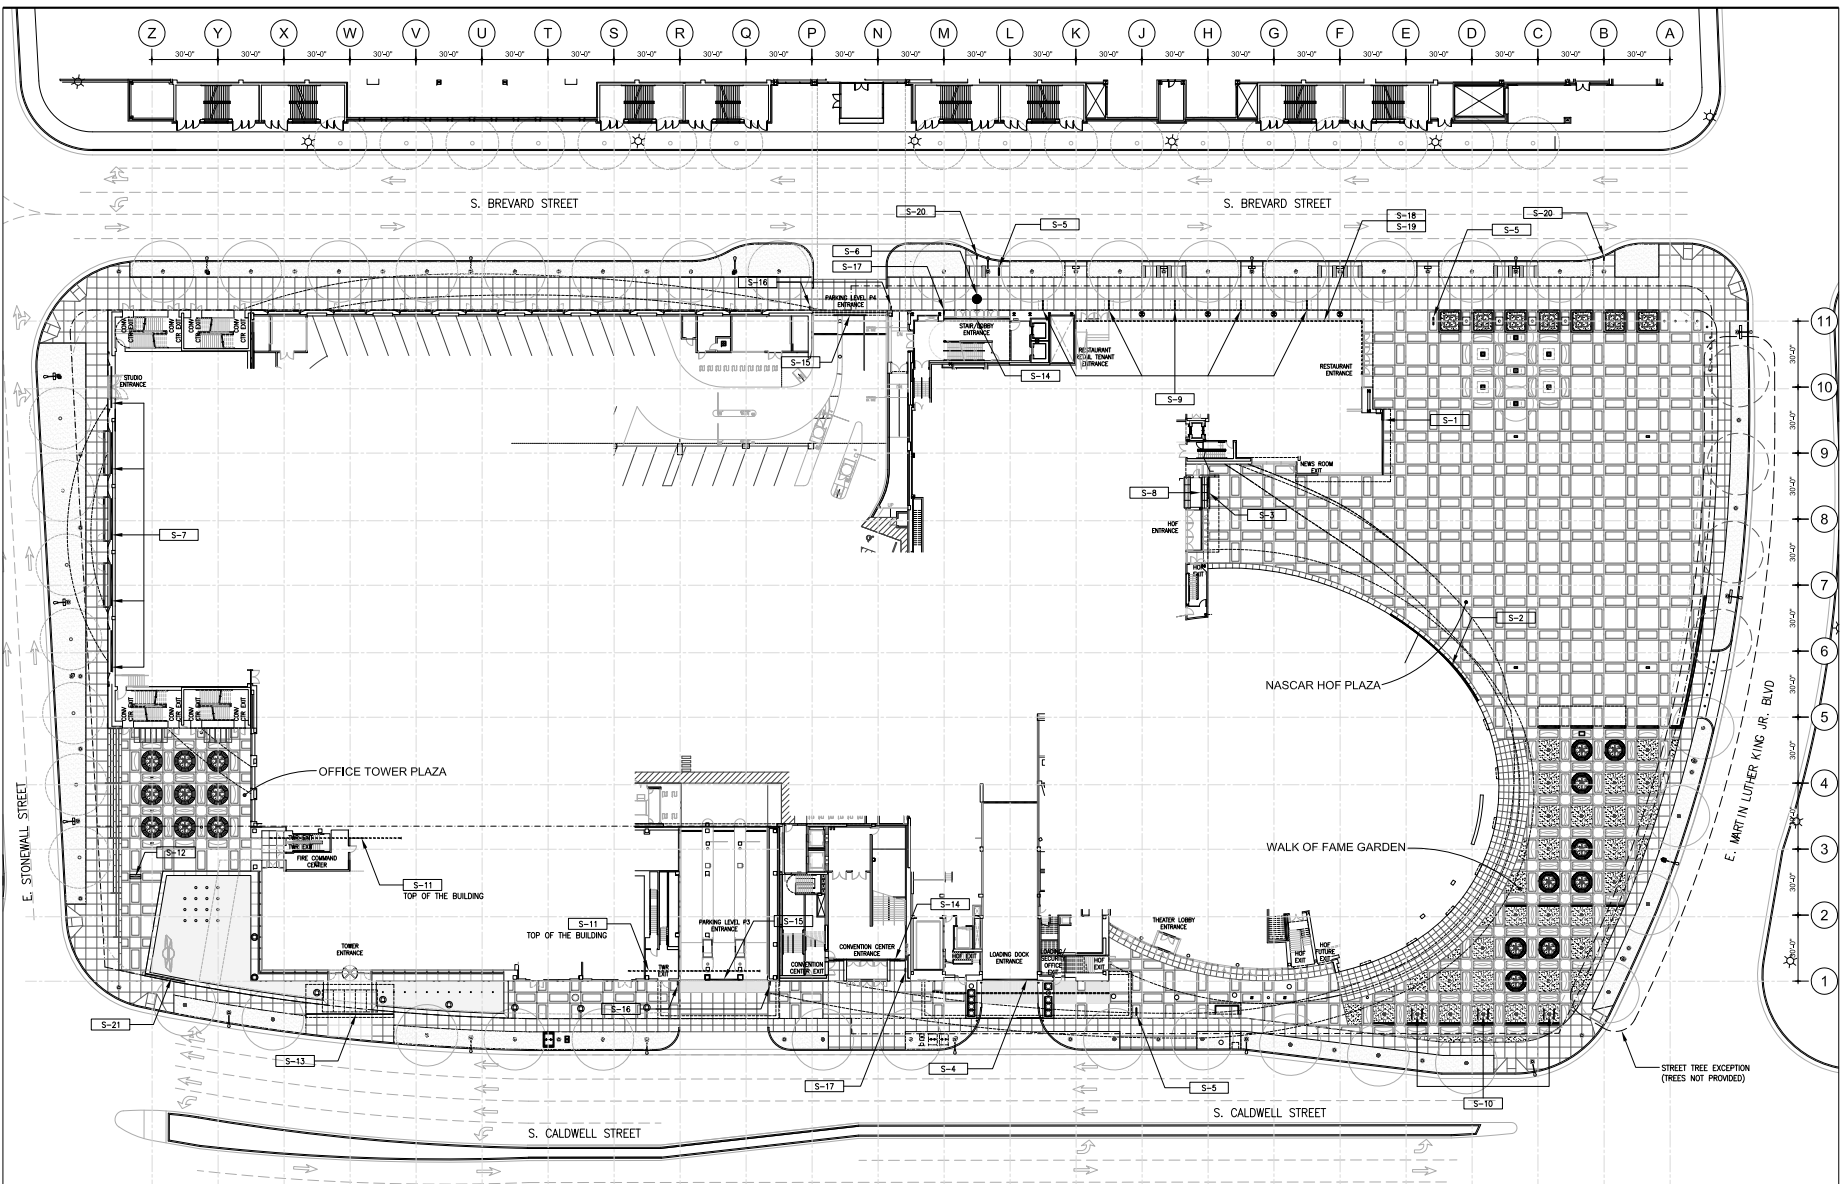 

No	Sign	Qty	Size (HxW)	Description
S1	NHOF Video Board and Building Identification	1	24'x30'	Combination Video Board Building Identification sign, illuminated
S2	NHOF Main Exterior Building Identification	1	2' x 70'	Building Identification Sign
S3	Exterior Ticket Booth Identification Sign	1	1'x10'	Mounted above ticket booth canopy
S4	Loading Dock Identification	1	1'x25'	Flush mounted on door
S5	Site Directory Orientation	3	5'x15'	Freestanding Monolith
S6	Site Wayfinding Marker	1	5' dia.	Mounted in pavement
S7	Flush Wall Mounted Banner	5	15'x20'	Illuminated
S8	Flush Wall Mounted Banner	3	28'x5'	Illuminated
S9	Projecting Wall Mounted Banner	5	28'x5'	Projecting 5' from building face
S10	Pylon Mounted Banner	3	28'x5'	Banners 28'x5' mounted on 2 sides of 60' high tubular framed pylon
S11	Office Tower Logo Sign	2	10'x60'	Flush mounted illuminated
S12	Office Tower Monument Sign	1	5'x15'	Freestanding Monolith
S13	Office Tower Identification Sign	1	1'x45'	Mounted above entry canopy
S14	Convention Center Identification Sign	2	1'x30'	Mounted above entry doors
S15	Parking Identification Sign, flush	2	2'x15'	Mounted above parking entry
S16	Parking Identification Sign, projecting	4	2' dia.	Mounted adjacent to parking entry
S17	Convention Center Wayfinding Sign	3	6'x3'	Wall mounted flush adjacent to entry
S18	Retail/Restaurant Identification Sign Flush	3	4'x15'	Size allowance within zone reserved for future tenants
S19	Retail/Restaurant Identification Sign 3D	3	3'x15'	Size allowance within zone reserved for future tenants
S20	Bus Drop Off Sign	2	2' dia	Pole mounted
S21	Office Tower Address Sign	1	1'x30'	



No	Sign	Qty	Size (HxW)	Description
S1	NHOF Video Board and Building Identification	1	24"x30"	Combination Video Board Building Identification sign, illuminated
S2	NHOF Main Exterior Building Identification	1	2' x 70'	Building Identification Sign
S3	Exterior Ticket Booth Identification Sign	1	1'x10'	Mounted above ticket booth canopy
S4	Loading Dock Identification	1	1'x25"	Flush mounted on door
S5	Site Directory Orientation	3	5'x15"	Freestanding Monolith
S6	Site Wayfinding Marker	5	5' dia.	Mounted in pavement
S7	Flush Wall Mounted Banner	5	15'x20"	illuminated
S8	Flush Wall Mounted Banner	3	28'x5'	illuminated
S9	Projecting Wall Mounted Banner	5	28'x5'	Projecting 5' from building face
S10	Pylon Mounted Banner	3	28'x5'	Banners 28'x5' mounted on 2 sides of 60' high tubular framed pylon
S11	Office Tower Logo Sign	2	10'x60"	Flush mounted illuminated
S12	Office Tower Monument Sign	1	5'x15'	Freestanding Monolith
S13	Office Tower Identification Sign	1	1'x45'	Mounted above entry canopy
S14	Convention Center Identification Sign	2	1'x30"	Mounted above Entry doors
S15	Parking Identification Sign, flush	2	2'x15'	Mounted above parking entry
S16	Parking Identification Sign, projecting	4	2' dia.	Mounted adjacent to parking entry
S17	Convention Center Wayfinding Sign	3	6'x3'	Wall mounted flush adjacent to entry
S18	Retail/Restaurant Identification Sign Flush	3	4'x15'	Size allowance within zone reserved for future tenants
S19	Retail/Restaurant Identification Sign 3D	3	3'x15'	Size allowance within zone reserved for future tenants
S20	Bus Drop Off Sign	2	2' dia	Pole mounted
S21	Office Tower Address Sign	1	1'x30"	

 

DRAWING TITLE

BUILDING ELEVATIONS

SHEET 2

WEST ELEVATION

DRAWN _____ CHECKED _____

SCALE 1" = 20'-0" DATE 23 MAY 2008

PROJECT NO. 0612

DRAWING NO. REVISION NO.

UO-A-182

THE OGBURN FIRM & PARTNERS
Architects LLP

[illegible]

DRAWN	CHECKED
SCALE	DATE
1" = 20'-0"	23 MAY 2008
PROJECT NO.	0612
DRAWING NO.	REVISION NO.

THE OGBURN FIRM & PARTNERS
Architects LLP



No	Sign	Qty	Size (HxW)	Description
S1	NHOF Video Board and Building Identification	1	24'x30'	Combination Video Board Building Identification sign, illuminated
S2	NHOF Main Entry Building Identification	1	2' x 7'0"	Building Identification Sign
S3	Exterior Ticket Booth Identification Sign	1	1'x10'	Mounted above ticket booth canopy
S4	Loading Dock Identification	1	1'x25'	Flush mounted on door
S5	Site Directory Orientation	3	5'x15'	Freestanding Monolith
S6	Site Wayfinding Marker	1	5' dia.	Mounted In pavement
S7	Flush Wall Mounted Banner	5	15'x20'	illuminated
S8	Flush Wall Mounted Banner	3	28'x5'	illuminated
S9	Projecting Wall Mounted Banner	5	28'x5'	Projecting 5' from building face
S10	Pylon Mounted Banner	3	28'x5'	Banners 28'x5' mounted on 2 sides of 60' high tubular framed pylon
S11	Office Tower Logo Sign	2	10'x60'	Flush mounted illuminated
S12	Office Tower Monument Sign	1	5'x15'	Freestanding Monolith
S13	Office Tower Identification Sign	1	1'x45'	Mounted above entry canopy
S14	Convention Center Identification Sign	2	1'x30'	Mounted above Entry door
S15	Parking Identification Sign, flush	2	2'x15'	Mounted above parking entry
S16	Parking Identification Sign, projecting	4	2' dia.	Mounted adjacent to parking entry
S17	Convention Center Wayfinding Sign	3	6'x3'	Wall mounted flush adjacent to entry
S18	Retail/Restaurant Identification Sign Flush	3	4'x15'	Size allowance within zone reserved for future tenants
S19	Retail/Restaurant Identification Sign 3D	3	3'x15'	Size allowance within zone reserved for future tenants
S20	Bus Drop Off Sign	2	2' dia	Pole mounted
S21	Office Tower Address Sign	1	1'x30'	