



CURVE TABLE				
CURVE	LENGTH	RADIUS	BEARING	CHORD
C1	13.59	506.00	N71°59'30"W	13.59'

 

Barbara K. Cagle
Tax # 133-211-16
1490 / 621
Zoning - R4

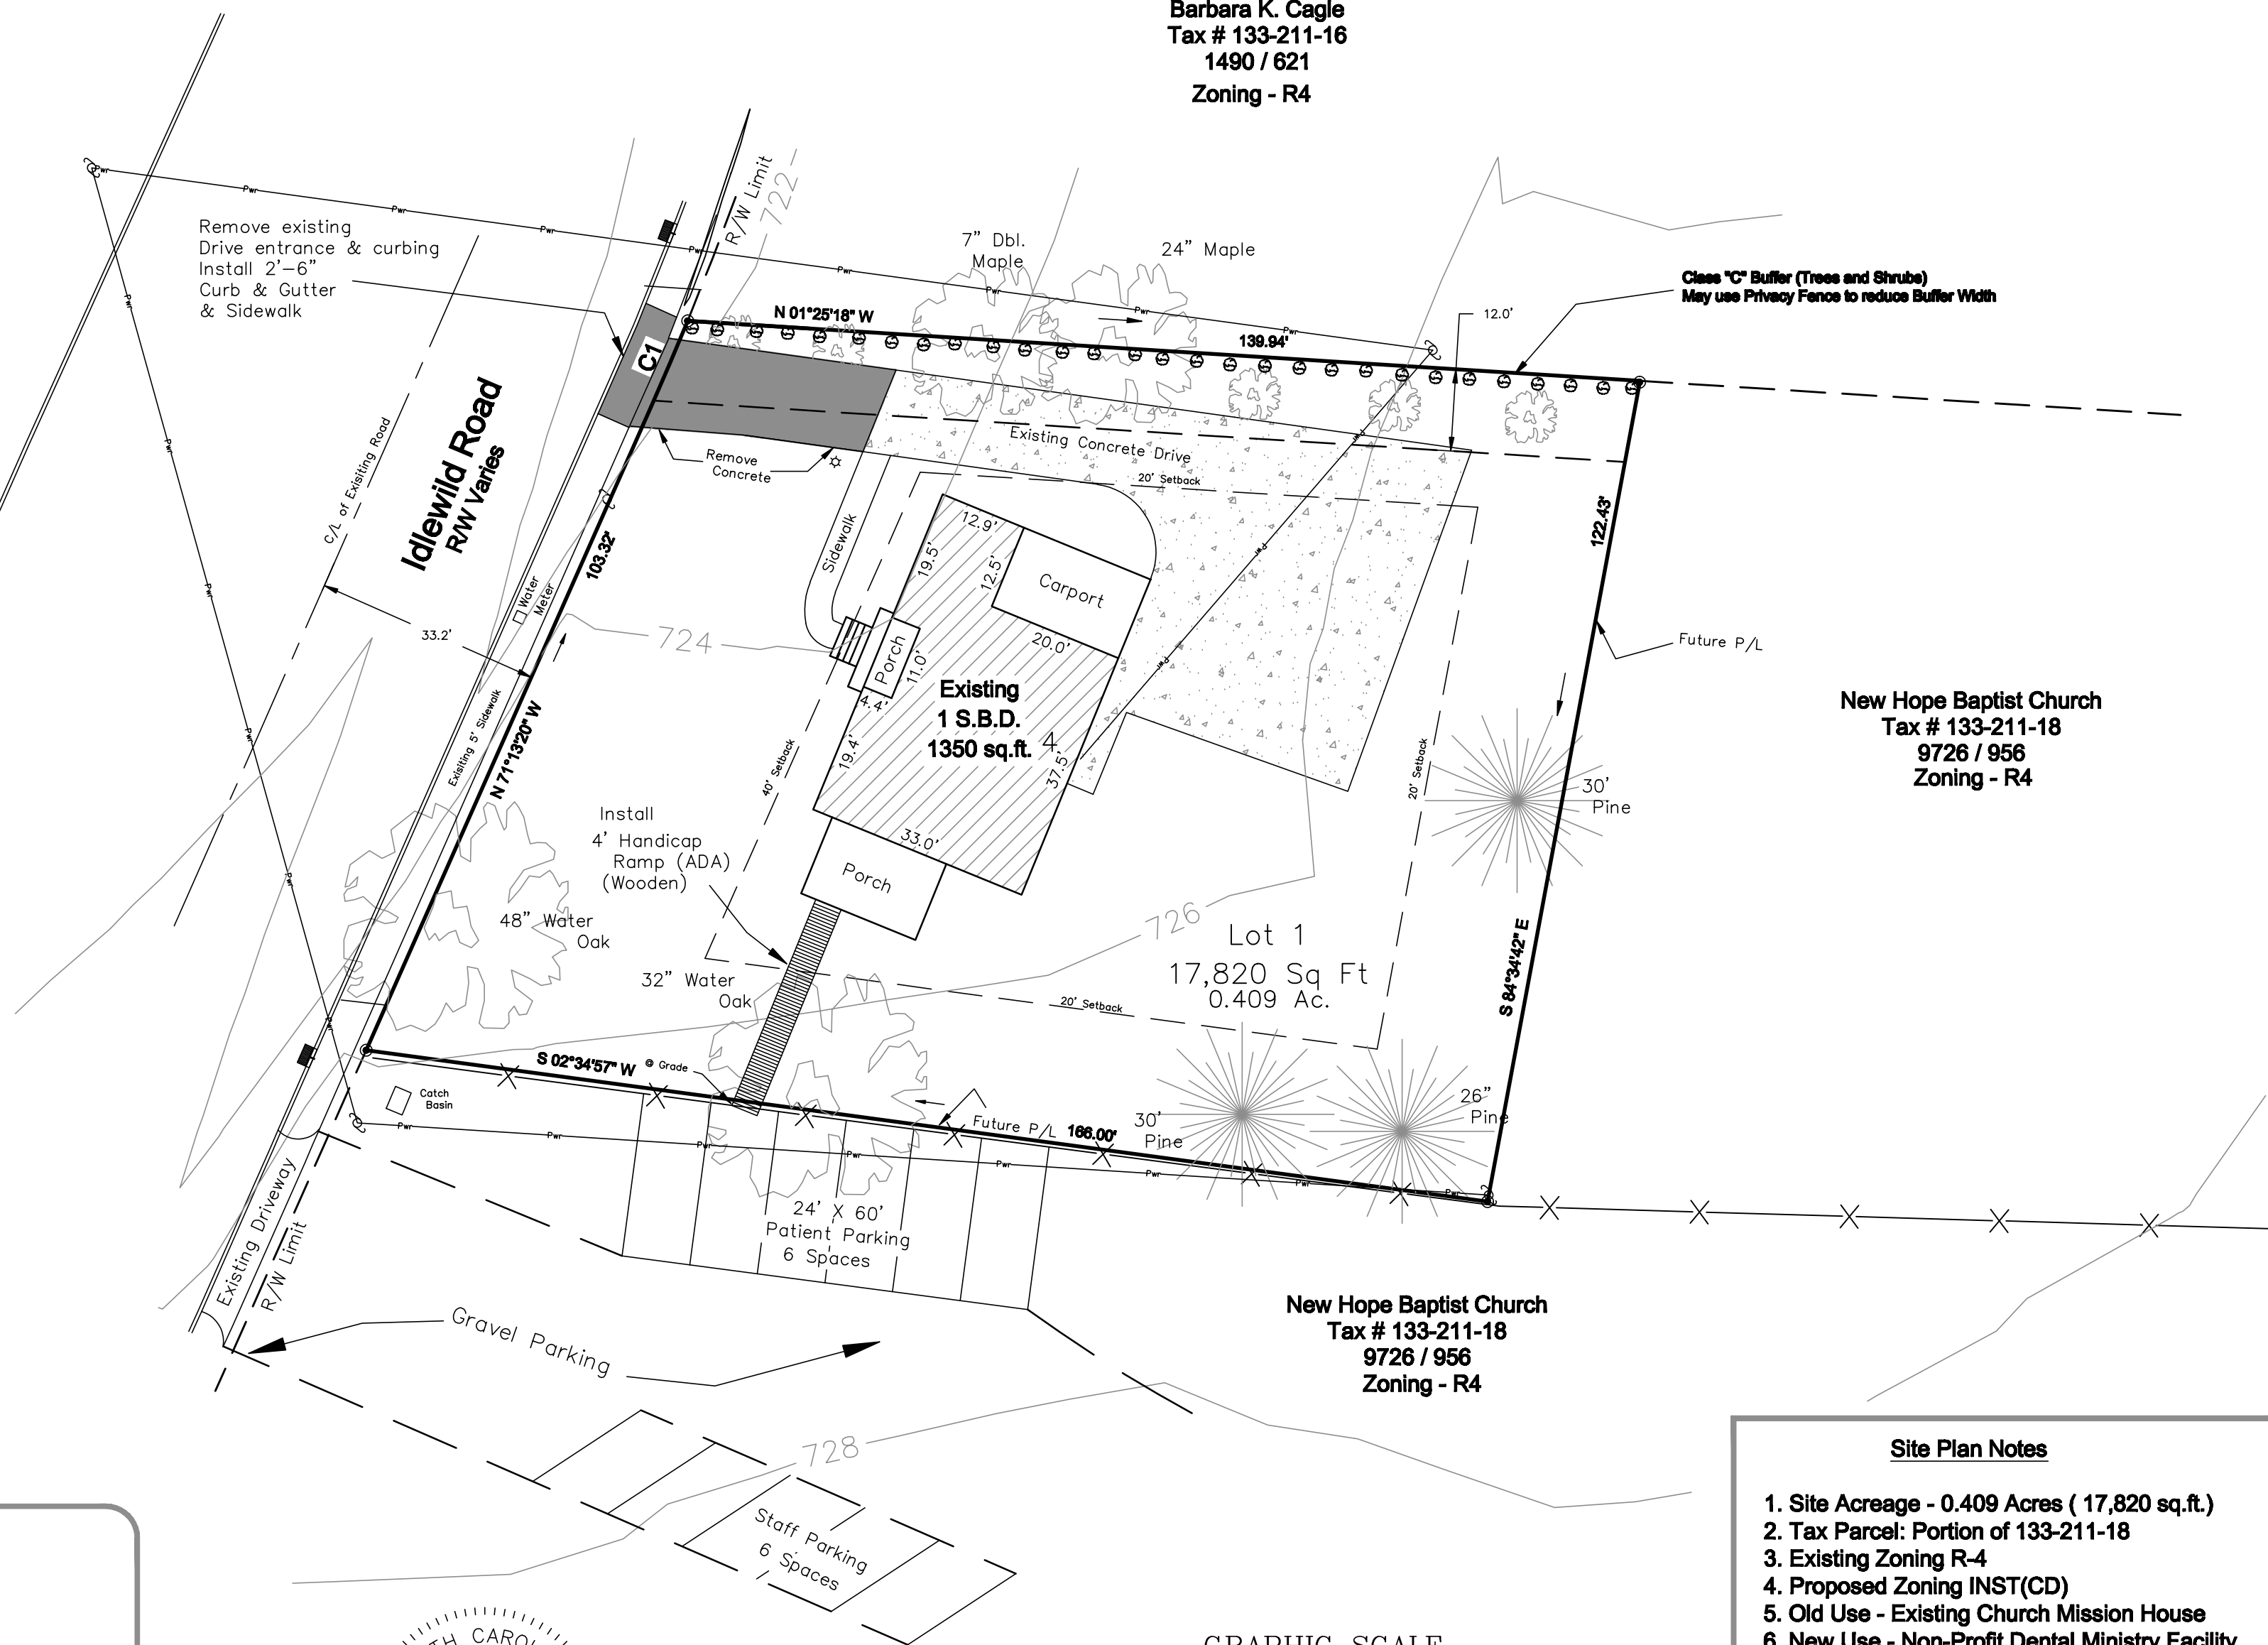




New Hope Baptist Church
Tax # 133-211-18
9726 / 956
Zoning - R4

New Hope Baptist Church
Tax # 133-211-18
9726 / 956
Zoning - R4

Site Plan Notes

1. Site Acreage - 0.409 Acres (17,820 sq.ft.)
2. Tax Parcel: Portion of 133-211-18
3. Existing Zoning R-4
4. Proposed Zoning INST(CD)
5. Old Use - Existing Church Mission House
6. New Use - Non-Profit Dental Ministry Facility
7. Existing Structure - 1350 sq. ft. (office)
8. Max. Building Height 16'
9. Number Parking Spaces 6 Patient & 6' Staff
10. Amount of open space 15,766 sq.ft.
11. This parcel will be subdivided out after rezoning is approved.

GRAPHIC SCALE

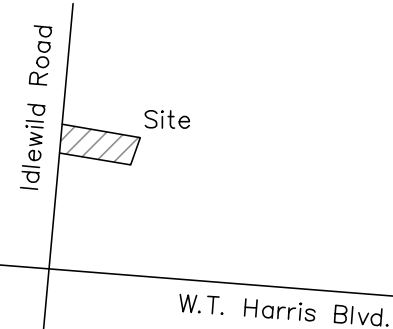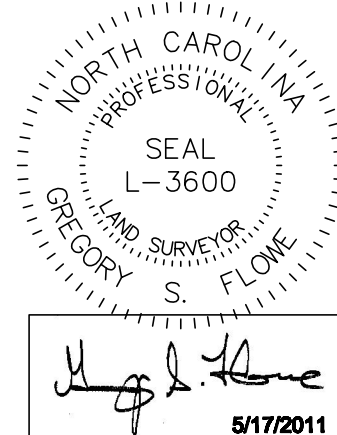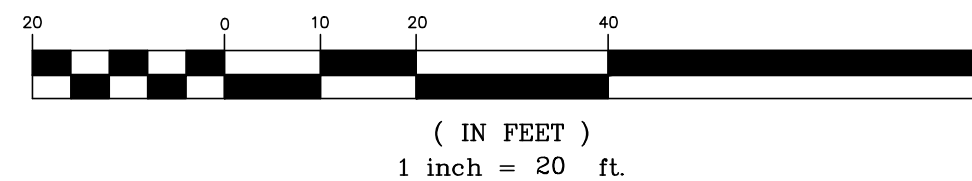

Location Map
(Not To Scale)

Tax Parcel: Portion of 133-211-18
Zoning - R4
E.C. = 1:10,000 +
Deed Ref: 2841 / 621, 9726 / 956
Map Book: 8 / 786
OWNER:
New Hope Baptist Church
7841 Idlewild Road
Charlotte, NC 28212

Proposed Site Plan
Petition 2011-031
of
New Hope Baptist Church Property
Mecklenburg County, Charlotte, N.C.
7841 Idlewild Road

DRAWING NO. 119-11
PROJECT NO.
FILENAME: New Hope
DRAWN BY: GSF
SCALE: 1"=20'
DATE: 3-14-2011
REVISION DATE: 5-16-2011
SHEET NO. 1-1
Submittal #1

Map Prepared By:
Ben M. Flowe and Son
Land Surveying and Mapping Services
Ben M. Flowe, R.L.S., P.L.S.
Gregory S. Flowe, R.L.S., P.L.S.
11316 Blair Road
Charlotte, N.C. 28227
Phone: (704) 545-3060