


VICINTY MAP: N.T.S.



1 FRONT ELEVATION
A-3 / SCALE 3/16" = 1'-0"

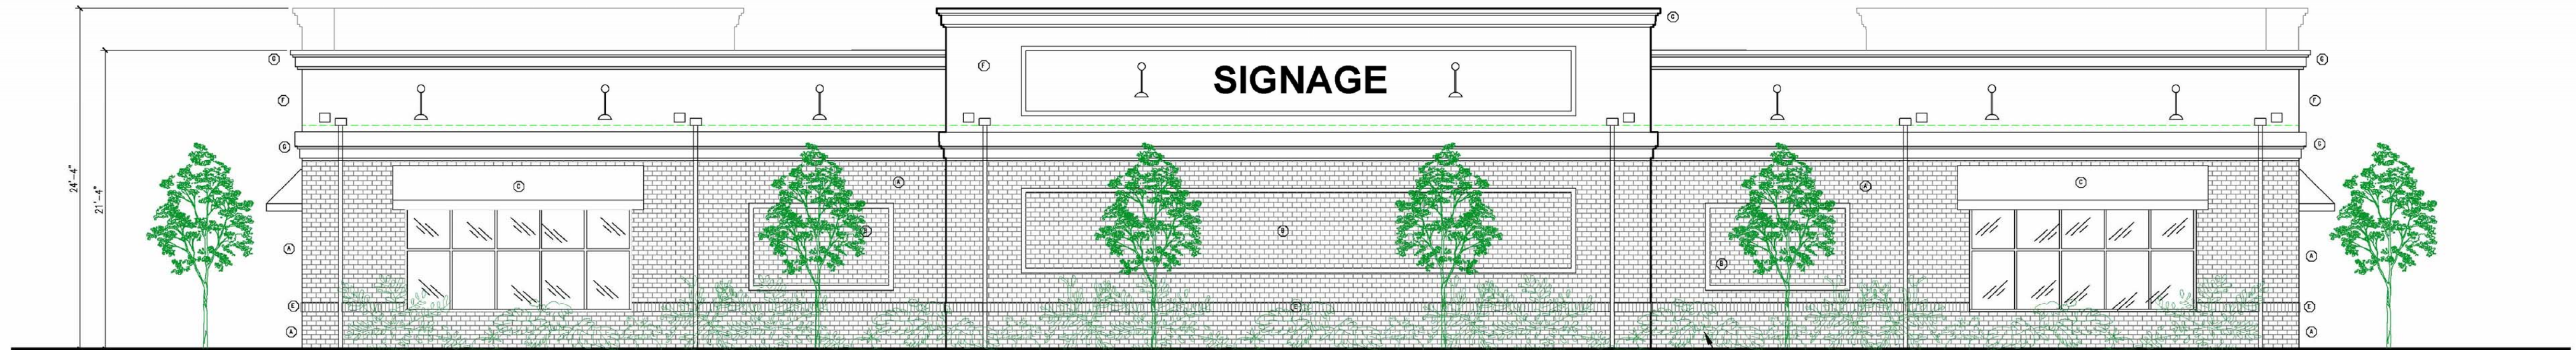

WINDOW NOTE:
ALL WINDOWS ON THIS ELEVATION ARE NON TRANSPARENT
NON REFLECTIVE AND NON MIRRORED AND NOT OPERABLE


ELEVATION NOTE:
LONG EXPANSES OF BUILDING WALLS FACING THE
ABUTTING PUBLIC STREETS EXCEEDING 20-FT. IN LENGTH
WILL BE AVOIDED THROUGH THE INTRODUCTION OF
ARTICULATED FACADES USING VARIOUS MATERIALS
(BRICK AND OTHER MASONRY PRODUCTS, STONE, GLASS, ETC.)

METER BANK LOC. TBD
AND MUST BE SCREENED

2 REAR ELEVATION
A-3 / SCALE 3/16" = 1'-0"



3 SIDE ELEVATION
A-3 / SCALE 3/16" = 1'-0"

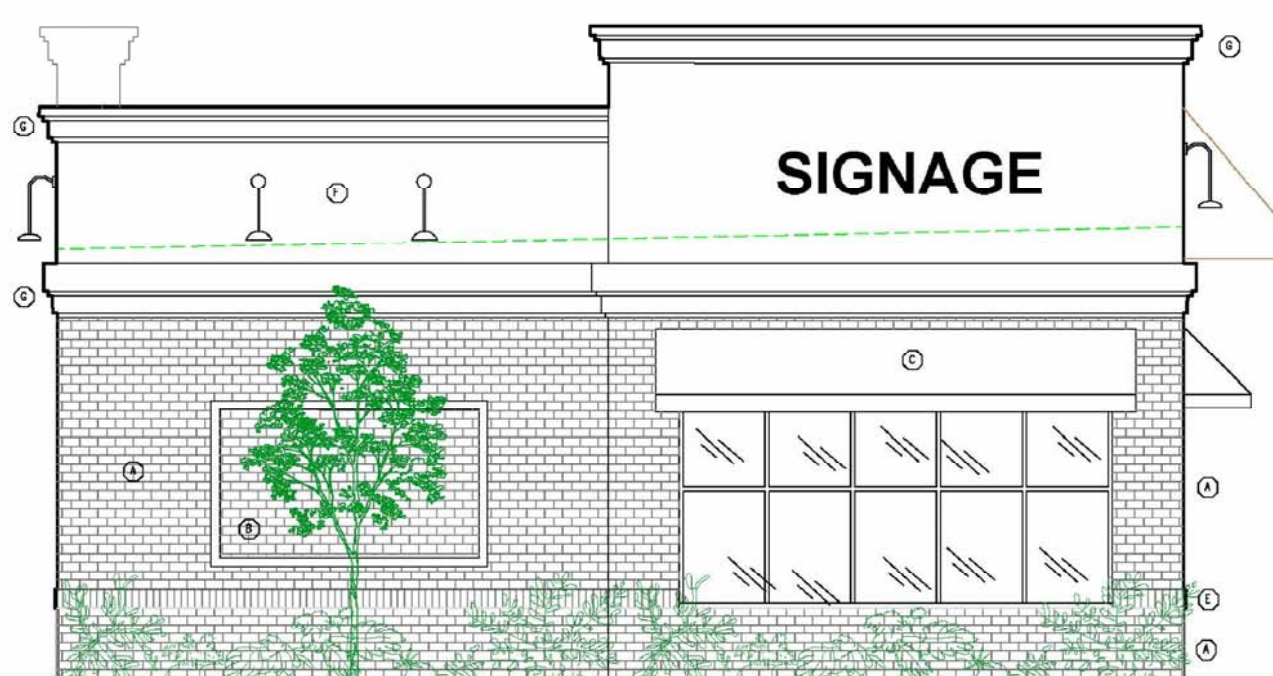

4 SIDE ELEVATION
A-3 / SCALE 3/16" = 1'-0"


EXTERIOR ELEVATION NOTES:	
1	BORAL BRAND FIELD BRICK COLOR "RED" - 72" SIZE WITH 1" AIR SPACE 1/2" DENSGLASS EXTERIOR SHEATHING 6" 2X6 W/O STUDS 5/8" CMB- FILL STUDS WITH R-13 BATT INSULATION OR EQUAL
2	BORAL BRAND FIELD BRICK COLOR "SAND" - 72" SIZE WITH 1" AIR SPACE 1/2" DENSGLASS EXTERIOR SHEATHING 2X6 W/O STUDS 5/8" CMB- FILL STUDS WITH R-13 BATT INSULATION OR EQUAL
3	STANDING SEAM CANOPY: MANUFACTURER: STYLE: COLOR: GREEN FRAME: METAL
4	DOOR & FRAME PAINT: MANUFACTURER: BENJAMIN MOORE COLOR: BARELY BEIGE #1066 (VERIFY WITH OWNER) (EXTERIOR GRADE)
5	SAND COLOR BRICK SOLDIER COURSE
6	EIFS BAND - "SAND" COLOR BY OWNER
7	CORNICE - COLOR BY OWNER


ELEVATION NOTES:
CANOPIES AND JUMPSTER ENCLOSURES WILL BE
CONSTRUCTED OF THE SAME MATERIALS AS PRIMARY BUILDING

ELEVATIONS PROVIDED BY GWILT ARCHITECTURE PLLC

PRELIMINARY
DO NOT USE FOR CONSTRUCTION

NO.	BY	DATE	REVISION

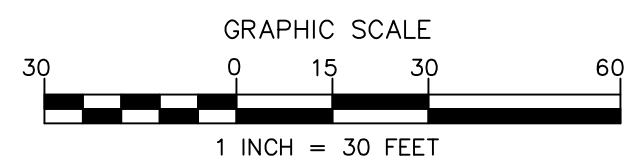



CIVIL ENGINEERING • GEOTECHNICAL • SURVEYING

8720 RED OAK BOULEVARD, SUITE 420
CHARLOTTE, N.C. 28217
PHONE (704) 527-3440 FAX (704) 527-8335

Project: **SAGLA GROCERY**
CHARLOTTE, NORTH CAROLINA

Title: **REZONING PLAN**

File #: 14252-RZ.DWG Date: 11/24/14 Project Egr: BTU

Design By: BTU
Drawn By: CBH
Scale: 1"=30'

RZ2.0